


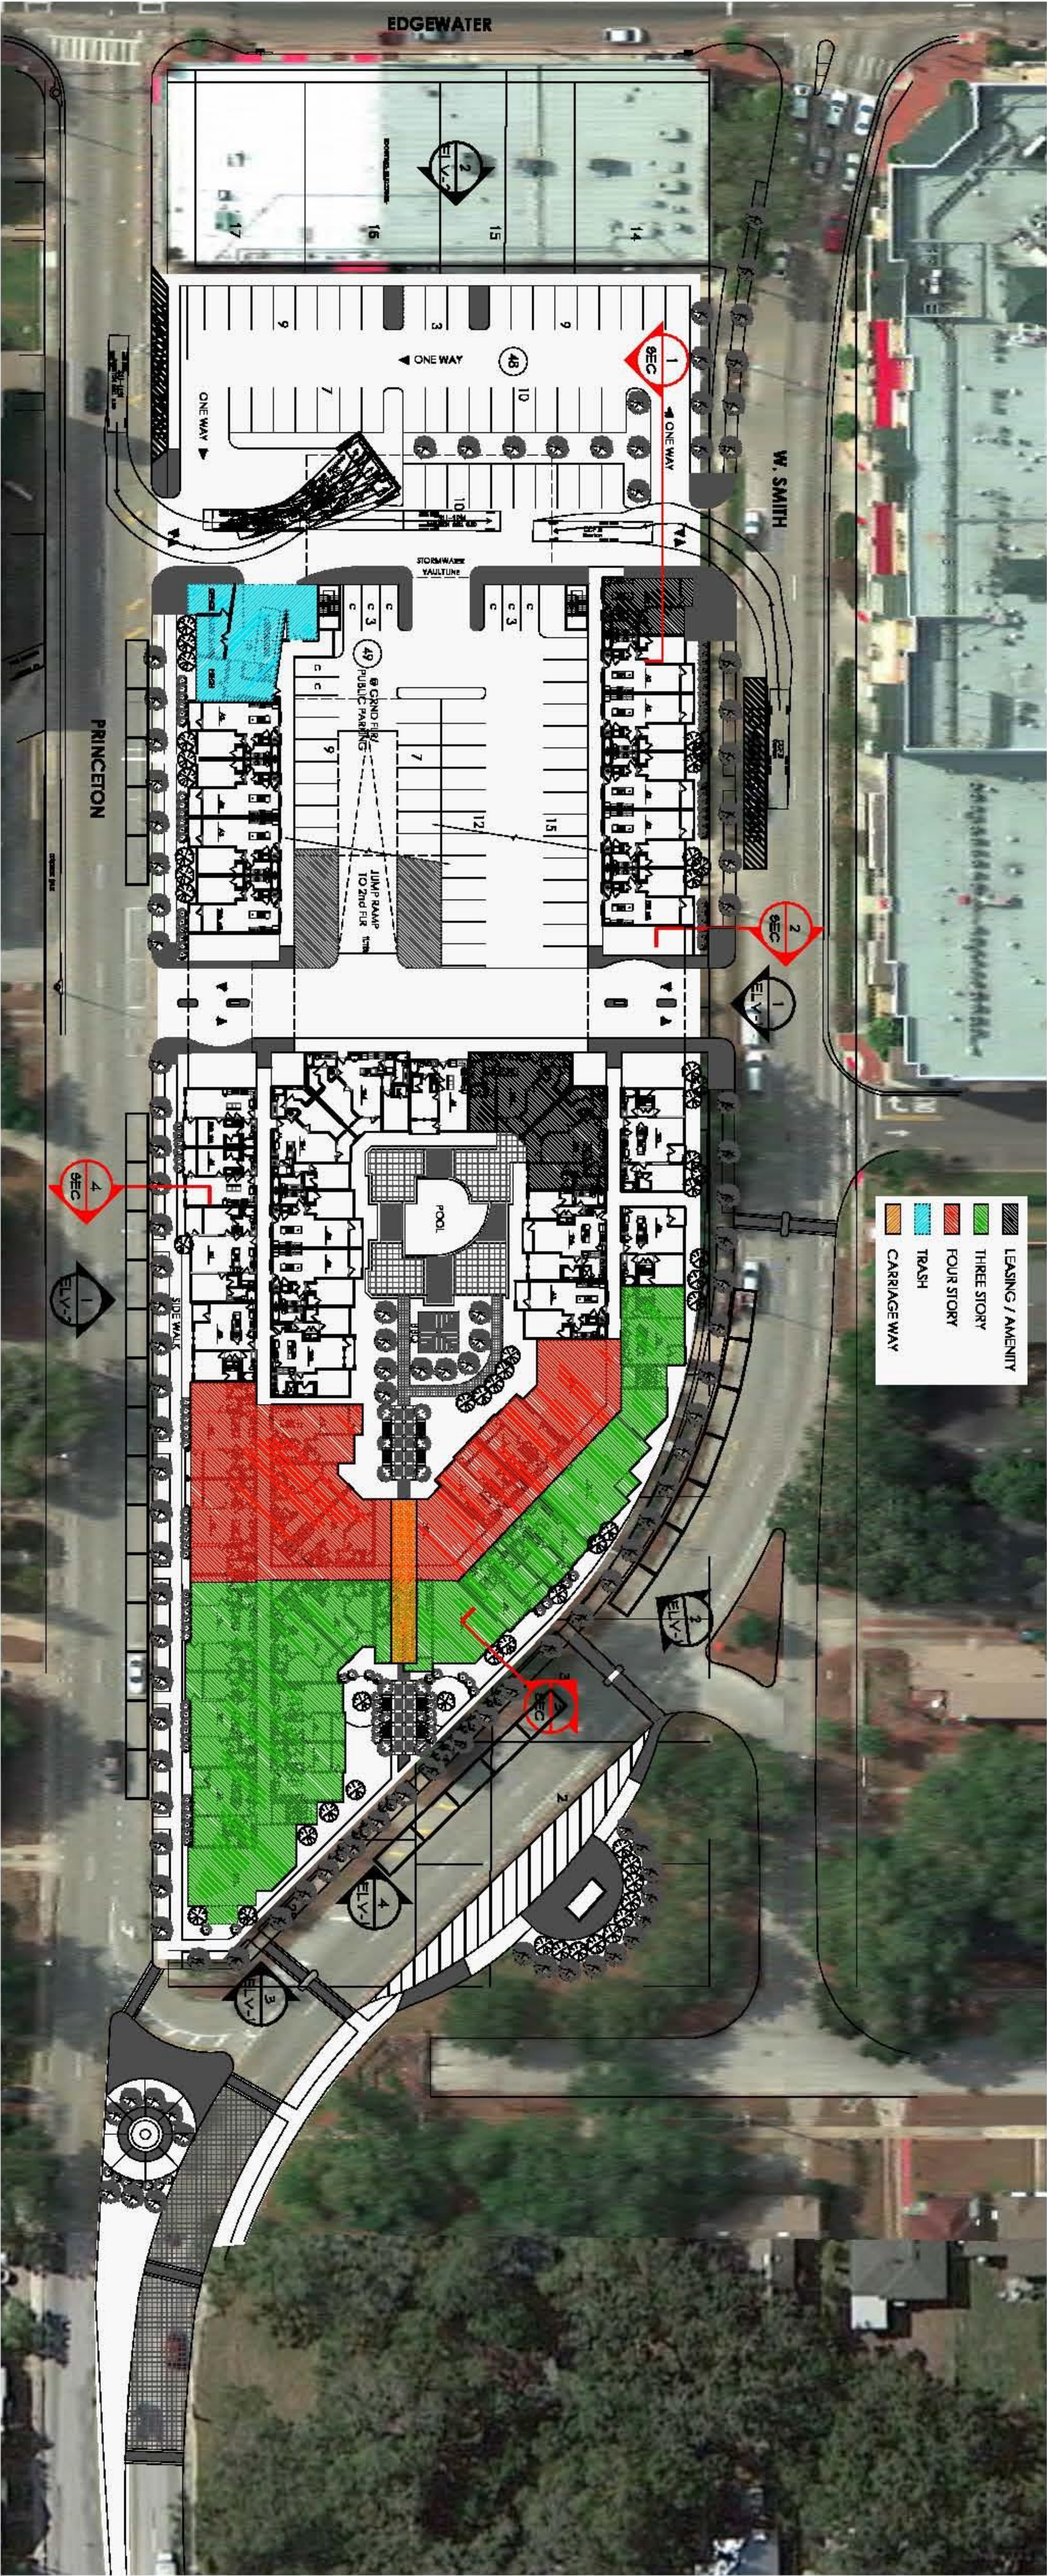

1 Illustrative Site Plan - Ground Floor
Scale: 1" = 30'

PARKING DATA	
On-Street Parking	12 SPACES
Surface Public Parking (Asphalt)	17 SPACES
Underground Parking (Concrete)	3 SPACES
Commencement Lot Parking	48 SPACES
Surface Public Parking (Asphalt)	48 SPACES
Underground Parking (Concrete)	87 SPACES
Commencement Lot Parking	30 SPACES
Surface Public Parking (Asphalt)	30 SPACES
Underground Parking (Concrete)	30 SPACES