




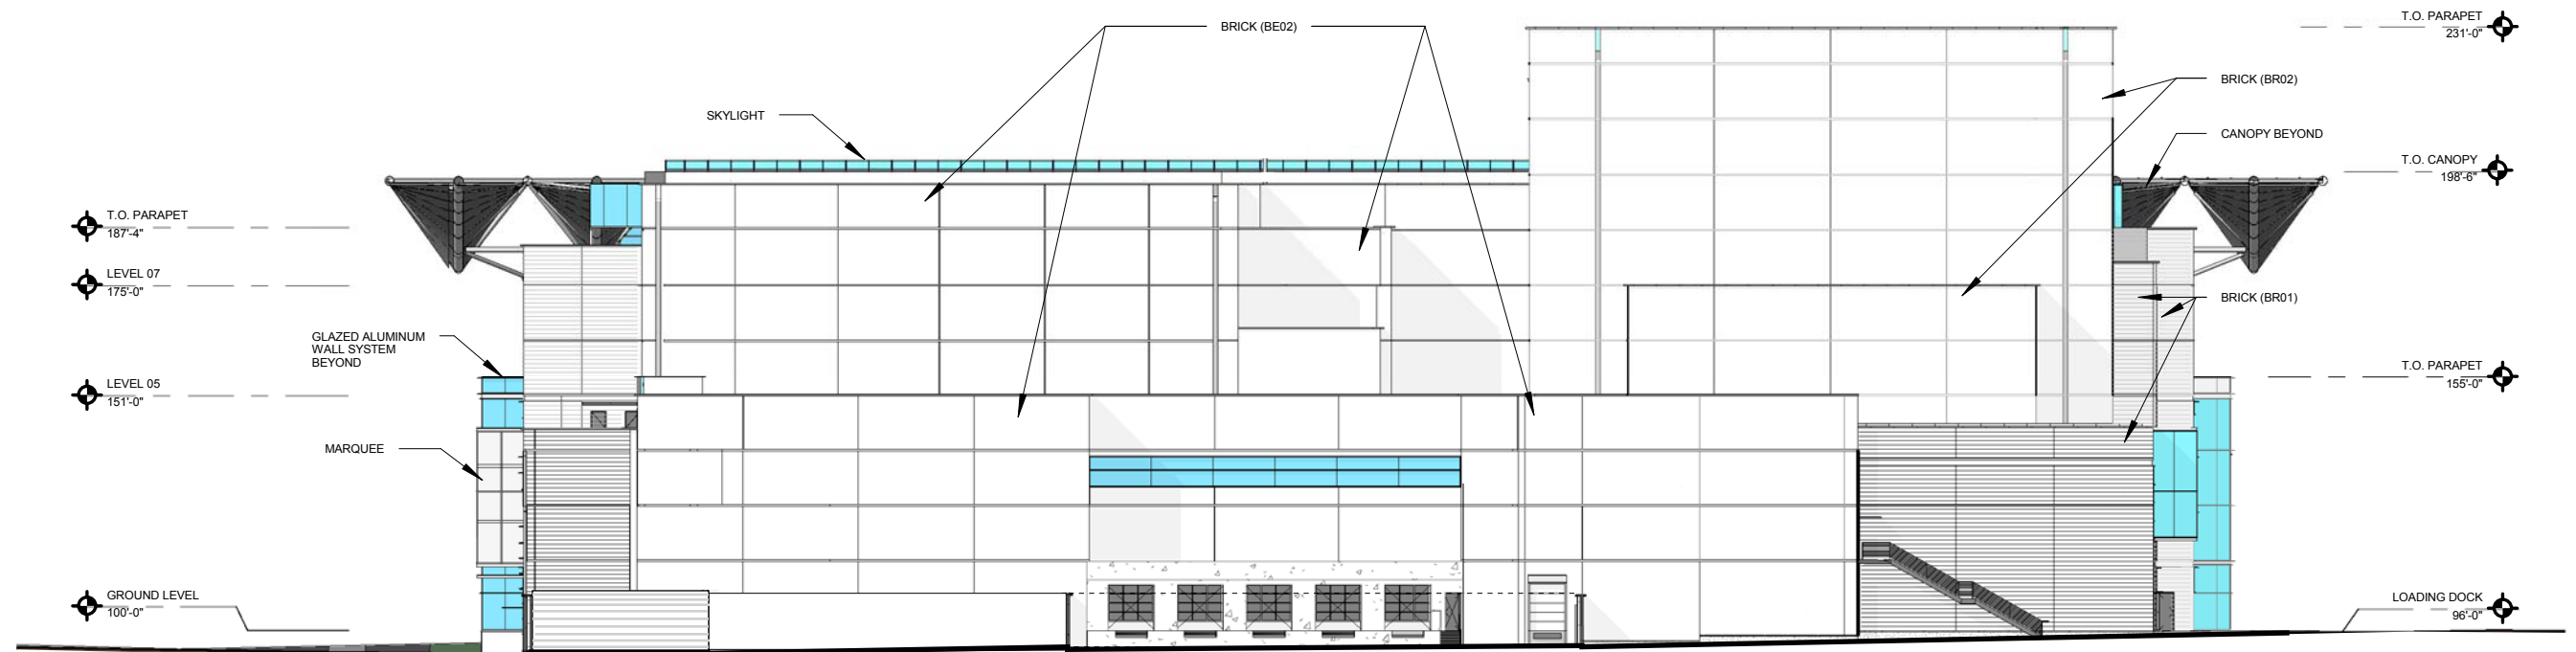

EAST ELEVATION
1" = 40'-0" SCALE

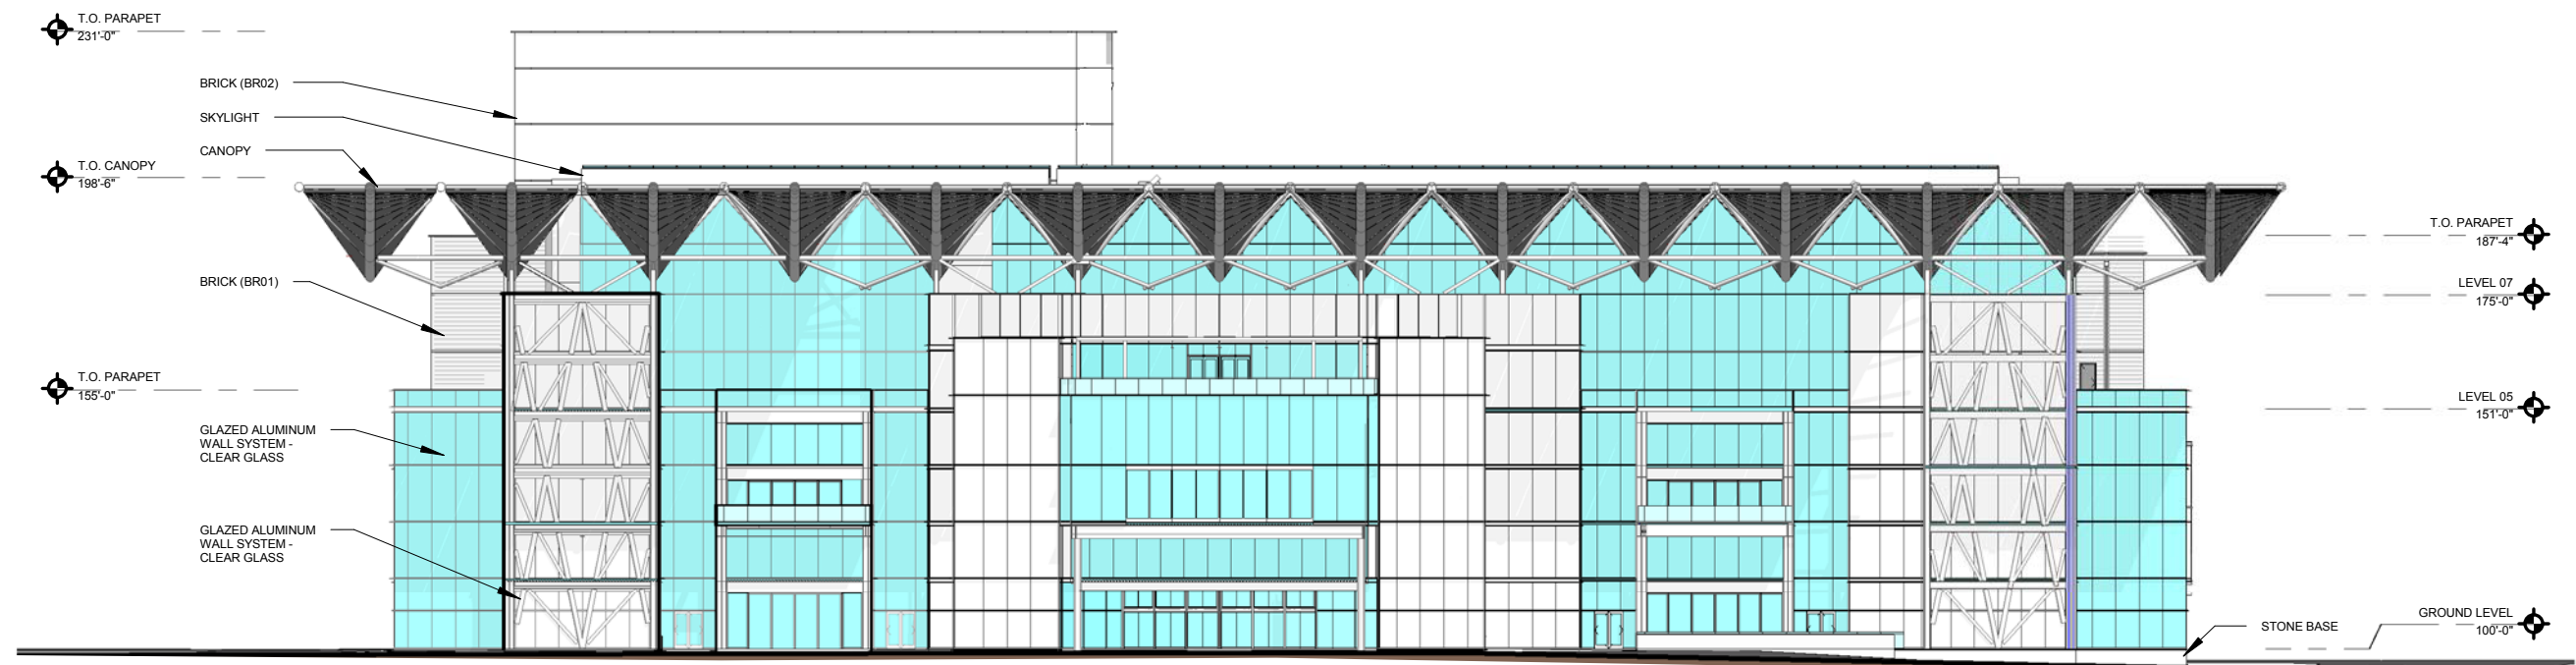


WEST ELEVATION
1" = 40'-0" SCALE

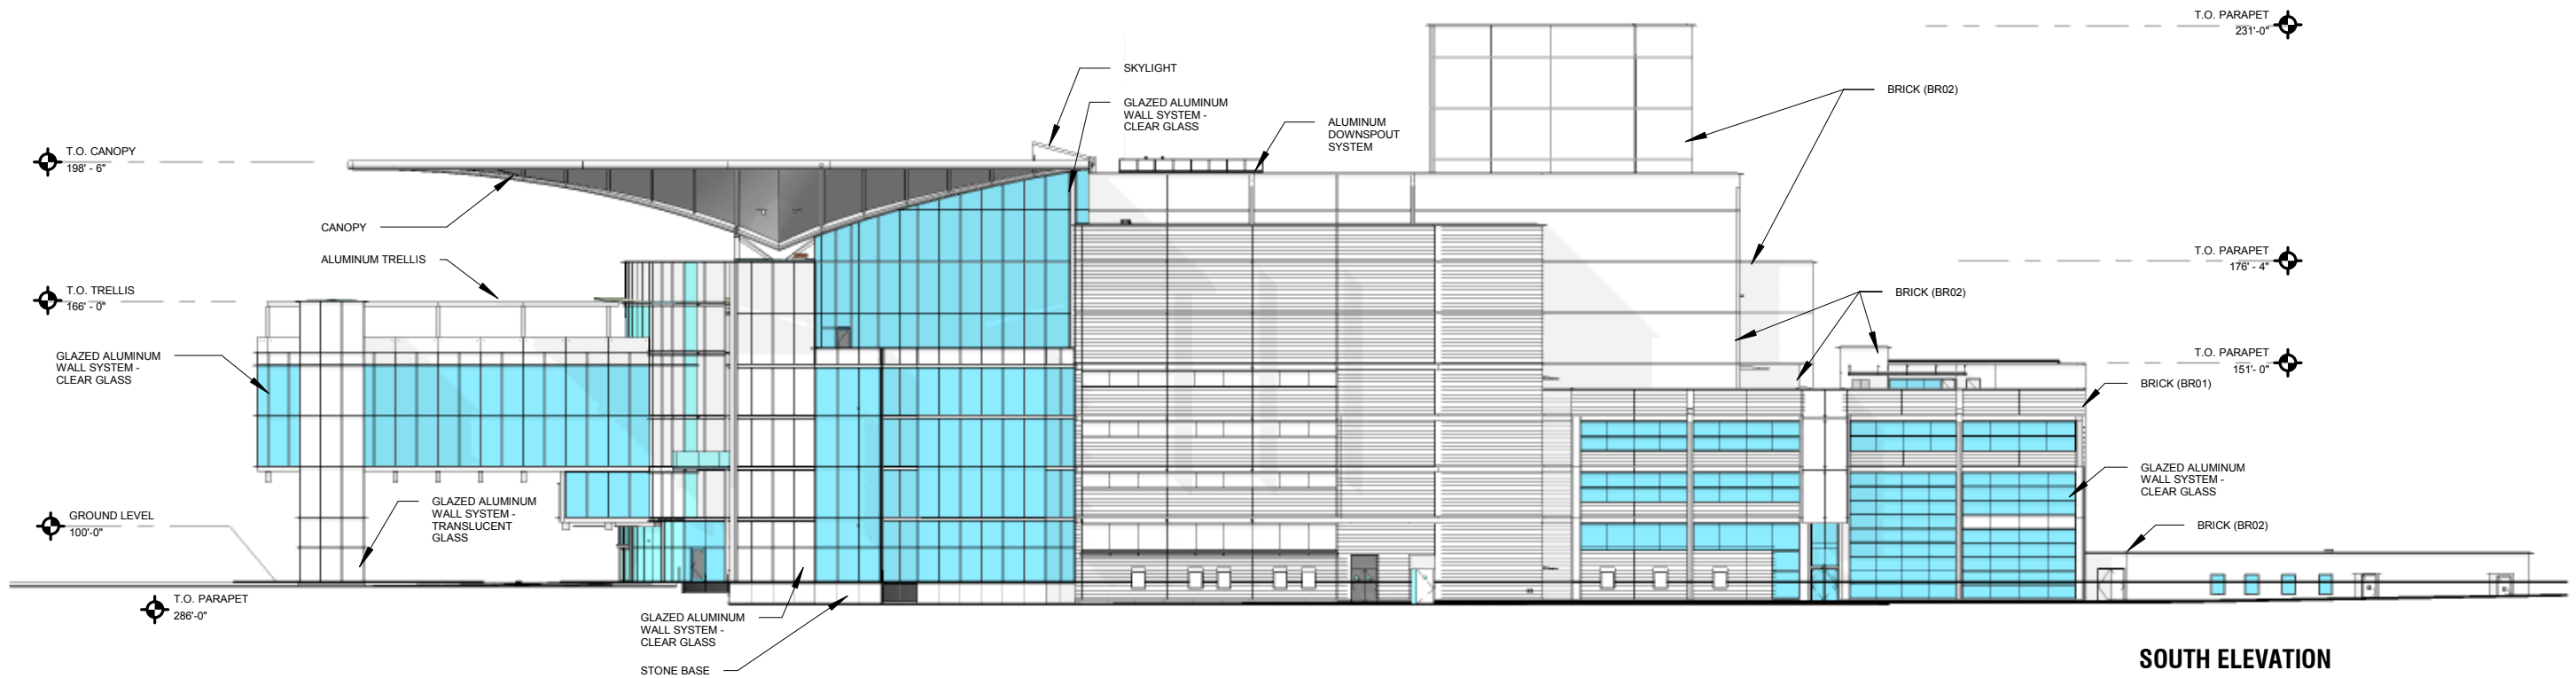

SOUTH ELEVATION

1" = 40'-0" SCALE

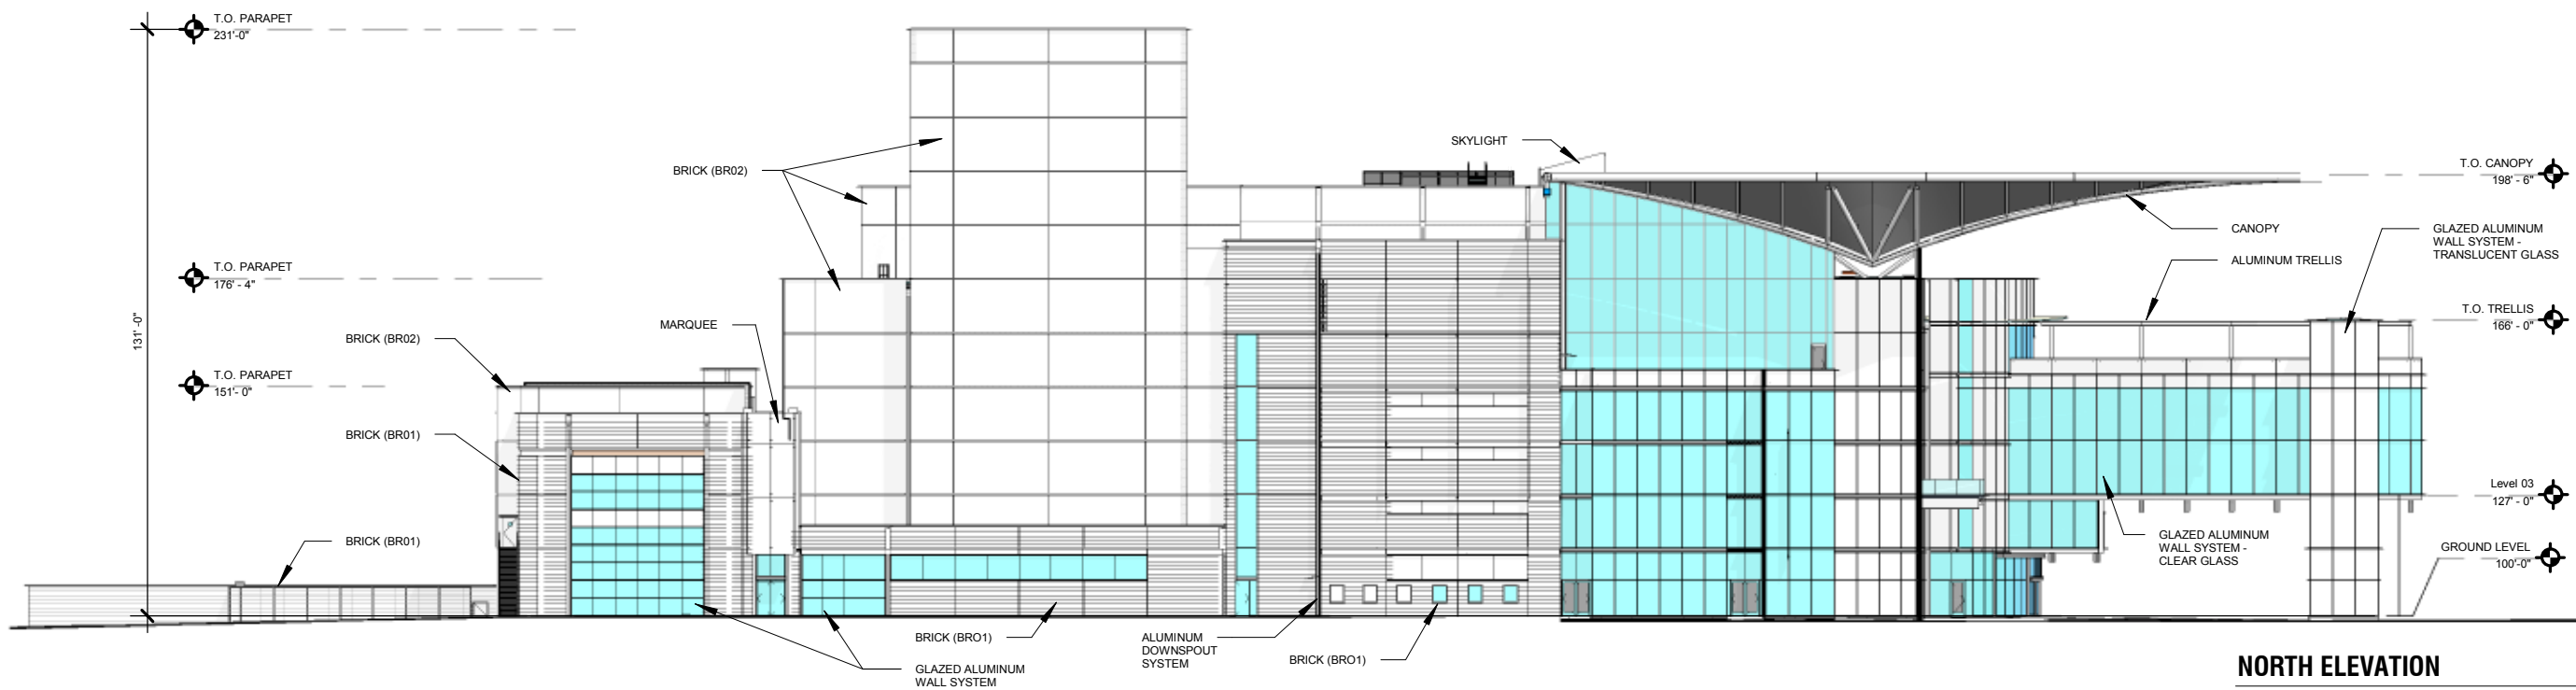

NORTH ELEVATION

1" = 40'-0" SCALE