


SITE PLAN

SCALE: 1" = 10'-0"

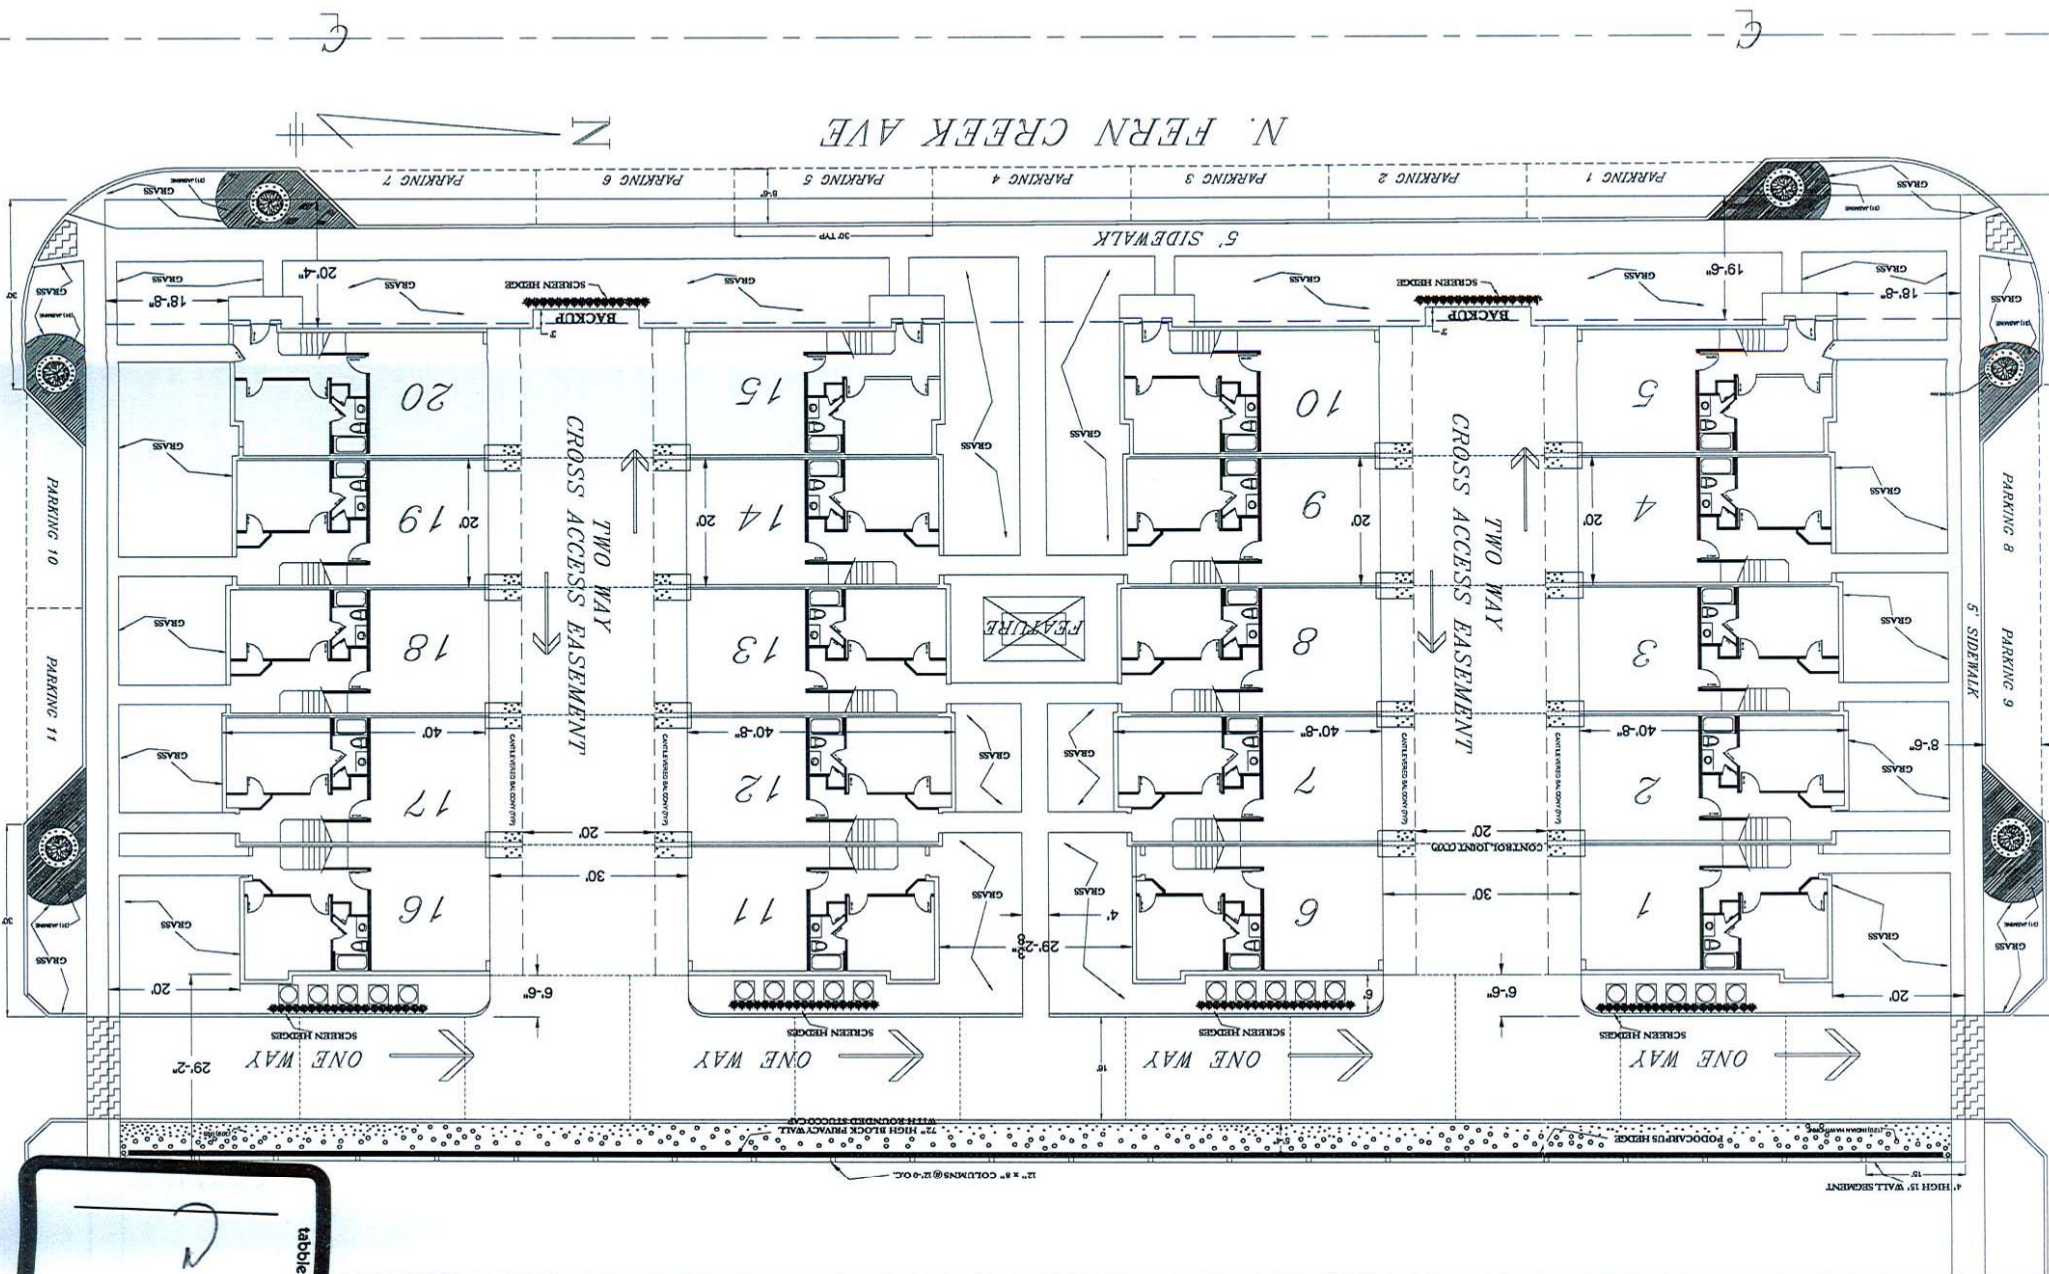

EXHIBIT

tabbies