



EXHIBIT

tabbles

D 1 of 4

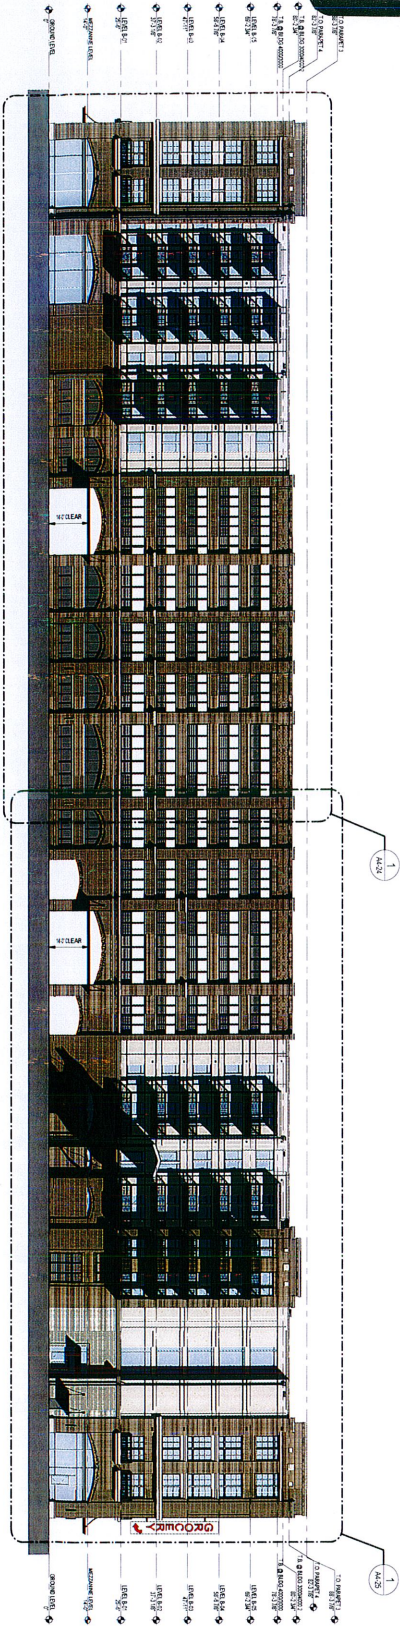


2 OVERALL WEST ELEVATION (MAIN LANE)
DATE: 09-11-12

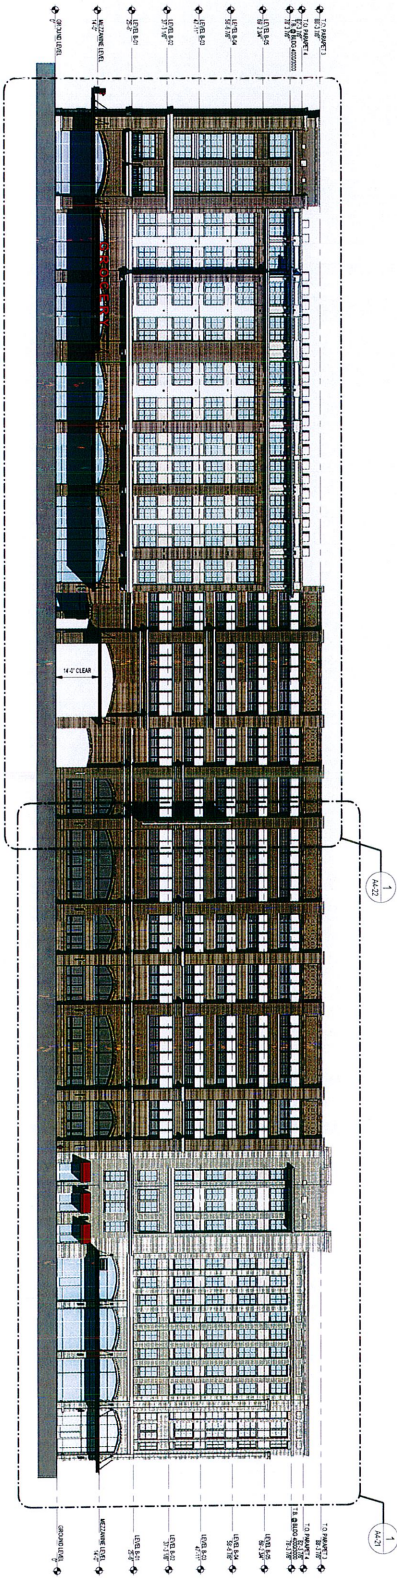

1 OVERALL EAST ELEVATION (S. ORANGE AVE)
DATE: 09-11-12

BUILDING KEYPLAN

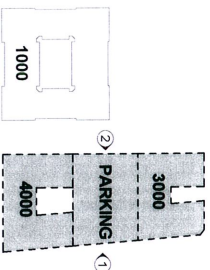

**THE PRESTON
PARTNERSHIP, LLC.**
A MULTI-DISCIPLINARY DESIGN FIRM

1155 PINEHURST AVENUE, SUITE 500
ALBANY, GEORGIA 31706
TEL: 770.398.2540
FAX: 770.398.2541
WWW.THEPRESTONPARTNERSHIP.COM
LOCAL BUSINESS ADDRESS:
1000 W. 10TH STREET, SUITE 100
CHARLOTTE, NC 28202

PROJECT
CRESCENT LUCERNE
Orlando, Florida




221 W. TRADE ST.
CHARLOTTE, NC 28202


DATE: 09-11-12
1. ARCHITECTURE
2. INTERIORS
3. MECHANICAL/ELECTRICAL/PLUMBING
4. CIVIL/STRUCTURAL
5. LANDSCAPE ARCHITECTURE
6. ENVIRONMENTAL
7. HISTORIC PRESERVATION
8. TRANSPORTATION
9. UTILITIES
10. OTHER

DATE: 03/11/2016
FOR NUMBER: 1560303
DRAWN BY: MGB
CHECKED BY: AMB
PROJECT: OVERALL EXTERIOR
ELEVATIONS
SHEET NUMBER: A4-01

2 of 4

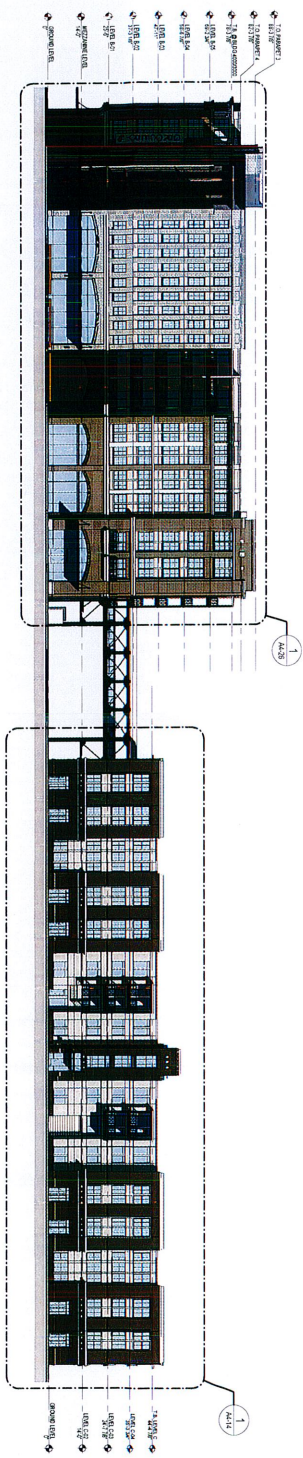


2 OVERALL NORTH ELEVATION (PROWENANCE)
SCALE: 1/8" = 1'-0"

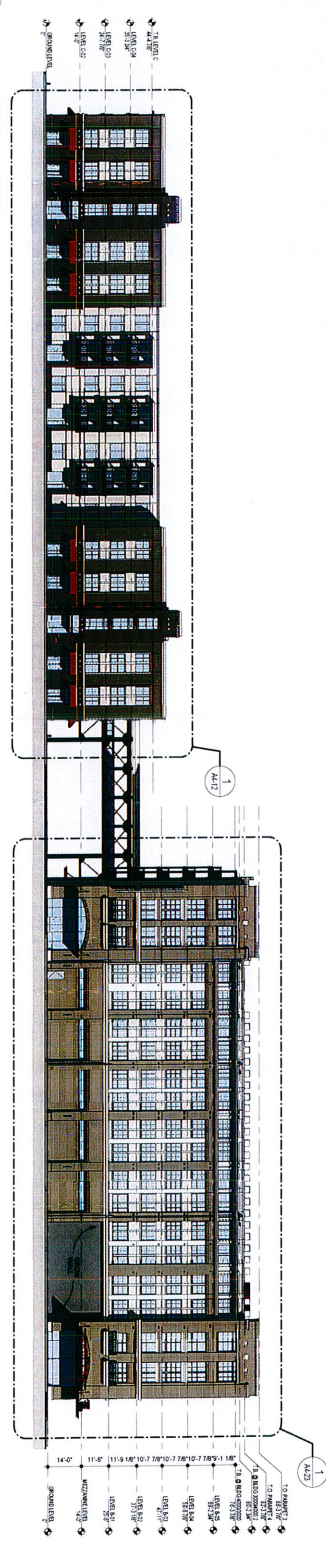

1 OVERALL SOUTH ELEVATION (W. GORE ST)
SCALE: 1/8" = 1'-0"

NOTE: FINISH GRADE AT BUILDING
ENTRANCES SHALL BE NO GREATER
THAN 1/2" BELOW FINISH FLOOR

BUILDING KEYPLAN

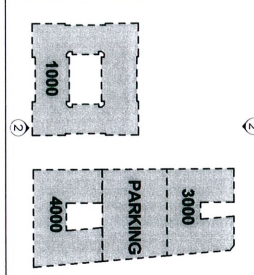

THE PRESTON
PARTNERSHIP, LLC.
A MULTI-DISCIPLINARY DESIGN FIRM
115 PERIMETER CENTER PLAZA, SUITE 500
ATLANTA, GEORGIA 30346
TEL: 404.525.1234
FAX: 404.525.1235
WWW.PRESTONPARTNERSHIP.COM
ARCHITECTURE: AIA 0002061


PROJECT:
CRESCENT LUCERNE
Orange, Florida



227 W. TRADE ST.
CHARLOTTE, NC 28202

DATE: 03/11/2016
DRAWN BY: 15650503
CHECKED BY: MJB
DATE: 03/11/2016
PROJECT: OVERALL EXTERIOR ELEVATIONS
SHEET NUMBER: A4-02


D 3 of 4

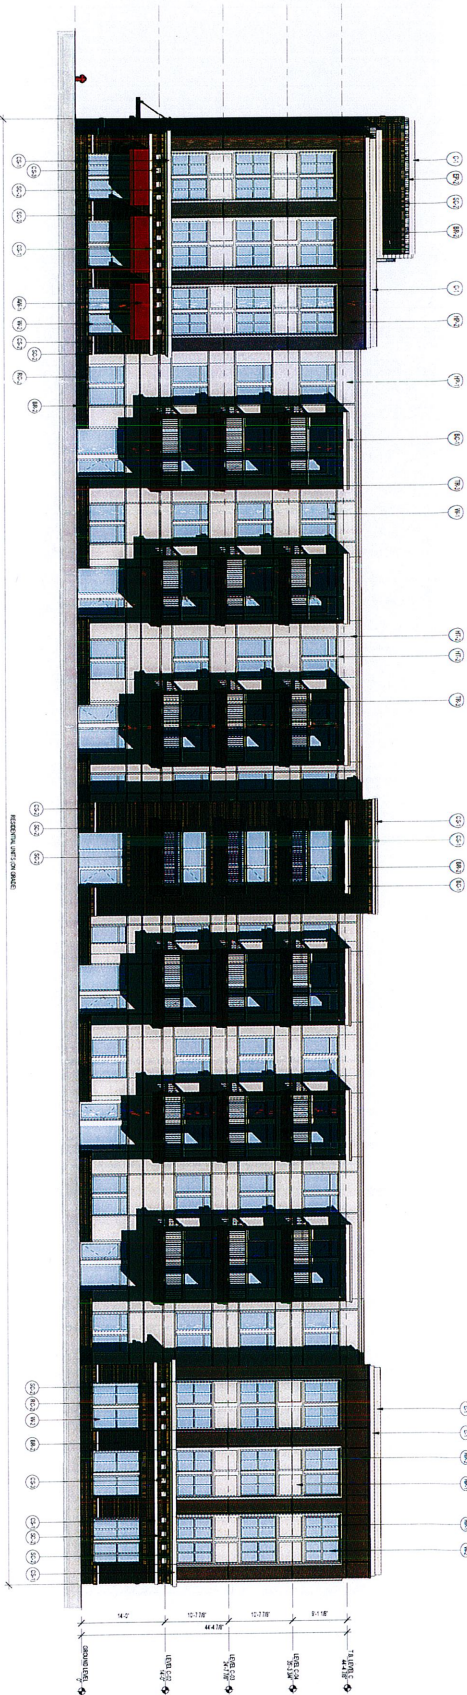1 BUILDING 1000 EAST ELEVATION (MAIN LANE)
DATE: 08-11-16

EXTERIOR FINISH KEY

TWO	MATERIAL DESCRIPTION	COLOR	MANUFACTURER	TWO	MATERIAL DESCRIPTION	COLOR	MANUFACTURER
100-1	BRICK, BROWN			100-2	BRICK, BROWN		
100-3	BRICK, BROWN			100-4	BRICK, BROWN		
100-5	BRICK, BROWN			100-6	BRICK, BROWN		
100-99	BRICK, BROWN			100-100	BRICK, BROWN		

BUILDING KEYPLAN

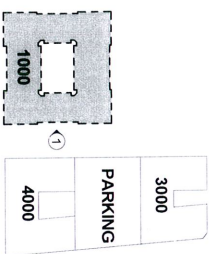

THE PRESTON PARTNERSHIP, LLC.
A MULTI-DISCIPLINARY DESIGN FIRM
115 PREMIER CENTER WALK, SUITE 800
ALFAM, GEORGIA 30308
TEL: 770.396.2545
FAX: 770.396.2545
WWW.THEPRESTONPARTNERSHIP.COM
ARCHITECTURE: 00000001



CRESCENT LUCERNE
Durable Finish



227 W. TRADE ST
CHARLOTTE, NC 28202

DATE: 03/11/2016
DRAWN BY: 1550553
CHECKED BY: AMB
BUILDING 1000 EAST ELEVATION
SHEET NUMBER: A4-11

D 4 q u




1 BUILDING 1000 WEST ELEVATION (RHL AVE)
DATE: 07-27

EXTERIOR FINISH KEY

TAG	MATERIAL DESCRIPTION	COLOR	MANUFACTURER	TAG	MATERIAL DESCRIPTION	COLOR	MANUFACTURER
W-1	BRICK VENEER	BRICK	BRICK	W-2	BRICK VENEER	BRICK	BRICK
W-3	BRICK VENEER	BRICK	BRICK	W-4	BRICK VENEER	BRICK	BRICK
W-5	BRICK VENEER	BRICK	BRICK	W-6	BRICK VENEER	BRICK	BRICK
W-99	BRICK VENEER	BRICK	BRICK	W-100	BRICK VENEER	BRICK	BRICK

BUILDING KEYPLAN

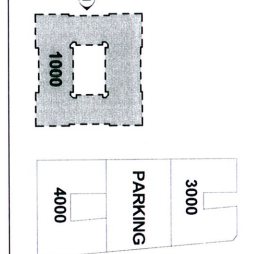

THE PRESTON PARTNERSHIP, LLC.
A MULTI-MEMBERSHIP COMMON OWNERSHIP
115 PRESTON PARTNERSHIP, LLC, SUITE 200
FARMINGTON, CT 06030
TEL: 860.634.1234
FAX: 860.634.1235
WWW.PRESTONPARTNERSHIP.COM
ARCHITECT: J.A. HARRIS, INC.

CRESCENT COMMUNITIES
221 W. TRADE ST.
CHARLOTTE, NC 28202

CRESCENT COMMUNITIES
1. 1000 WEST ELEVATION
2. 1000 WEST ELEVATION
