




1 Illustrative Site Plan - Ground Floor
Scale: 1" = 30'

PARKING DATA	
On-Street Parking	12 SPACES
Surface Public Parking (Asphalt)	17 SPACES
Underground Parking (Concrete)	31 SPACES
Commencement / Event Parking	48 SPACES
Surface Public Storage Parking (Asphalt)	48 SPACES
Underground Storage (Concrete)	87 SPACES
Handicap / Disabled	30 SPACES
Access to Public / Private (Asphalt)	30 SPACES

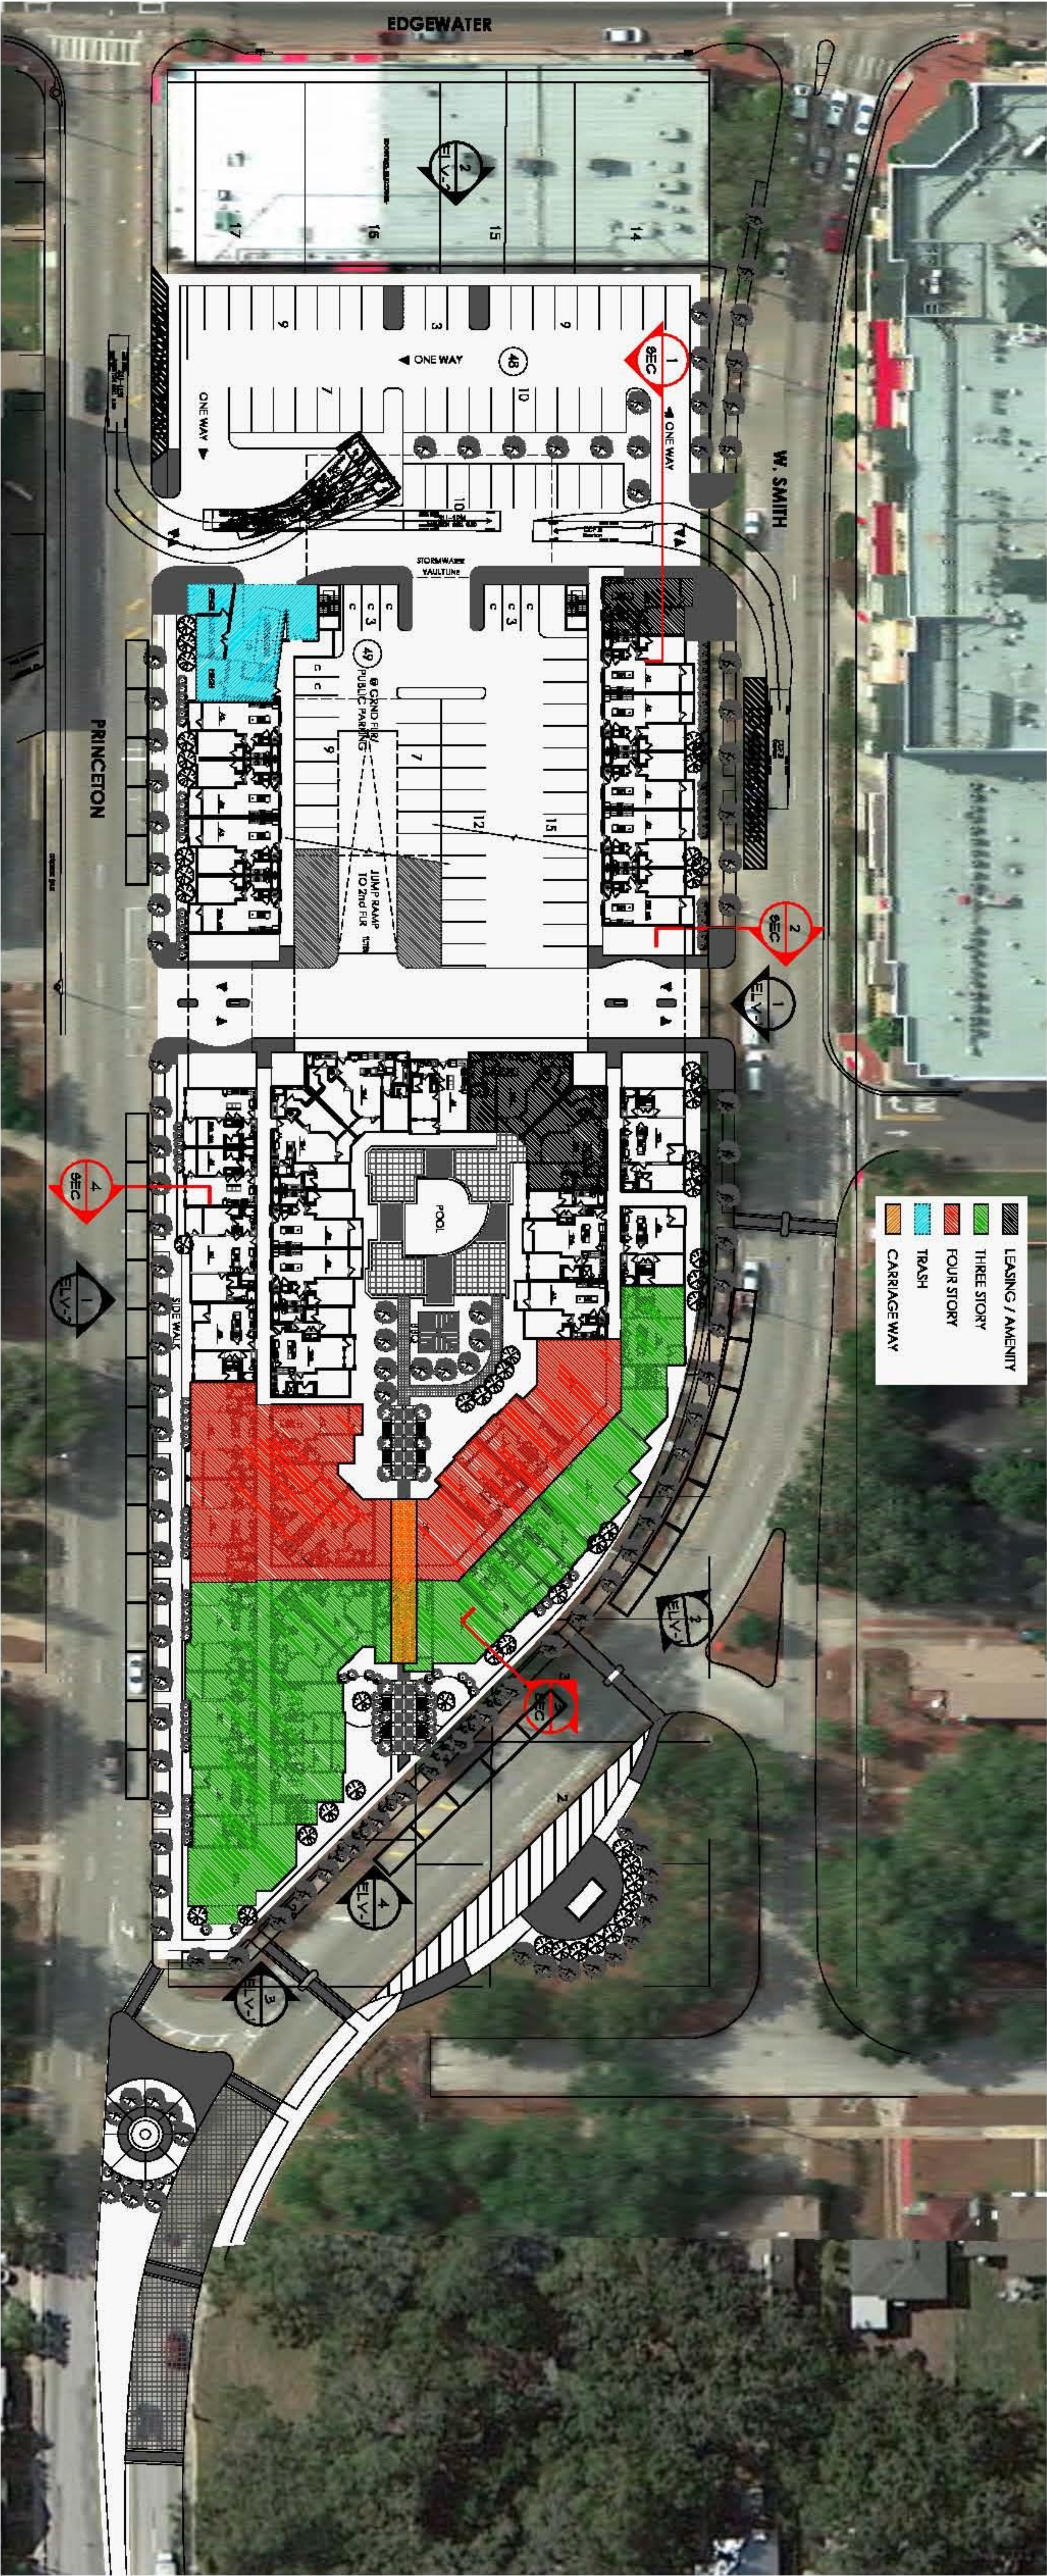