


EAST ELEVATION
1" = 40'-0" SCALE

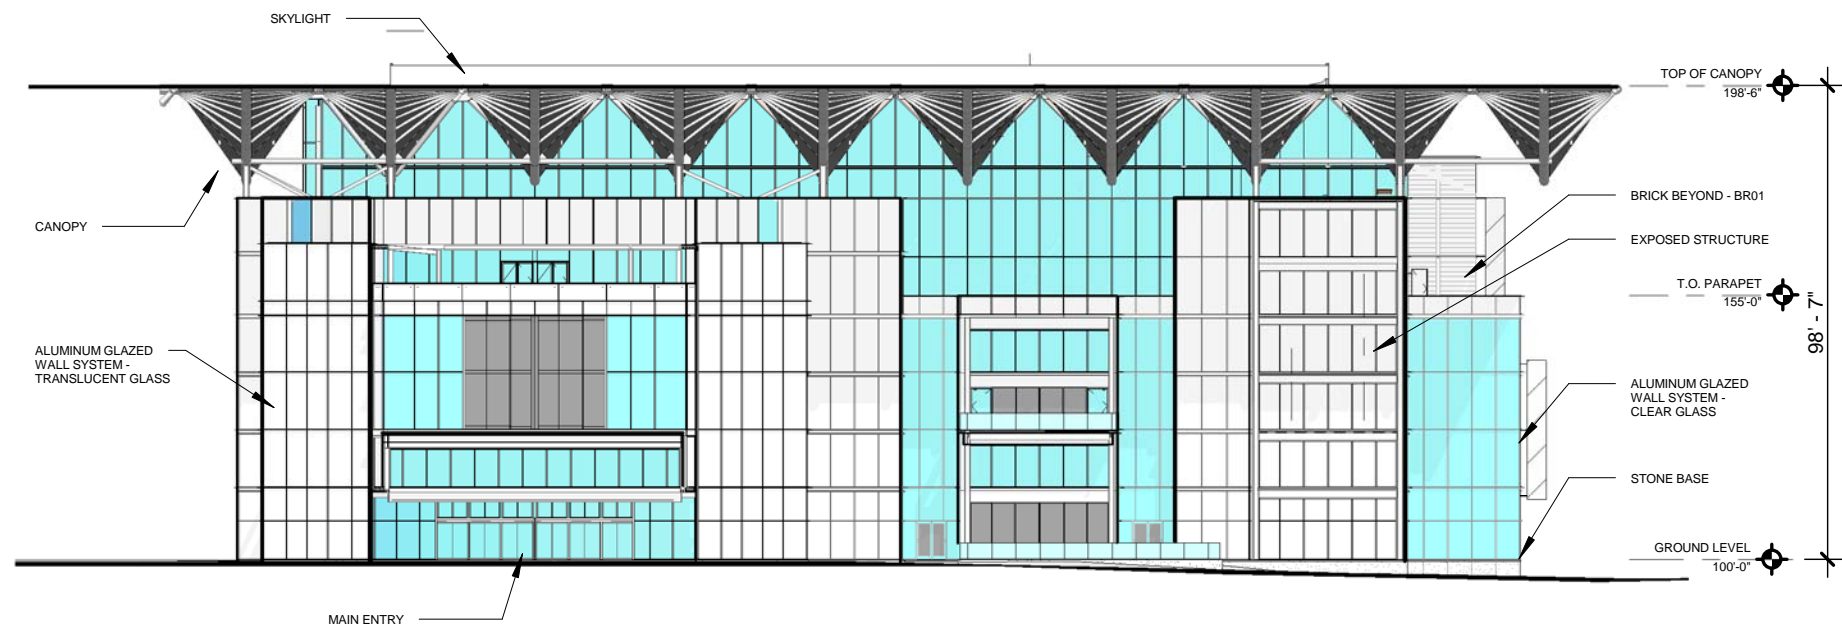

WEST ELEVATION
1" = 40'-0" SCALE

