


EXHIBIT

1

tables

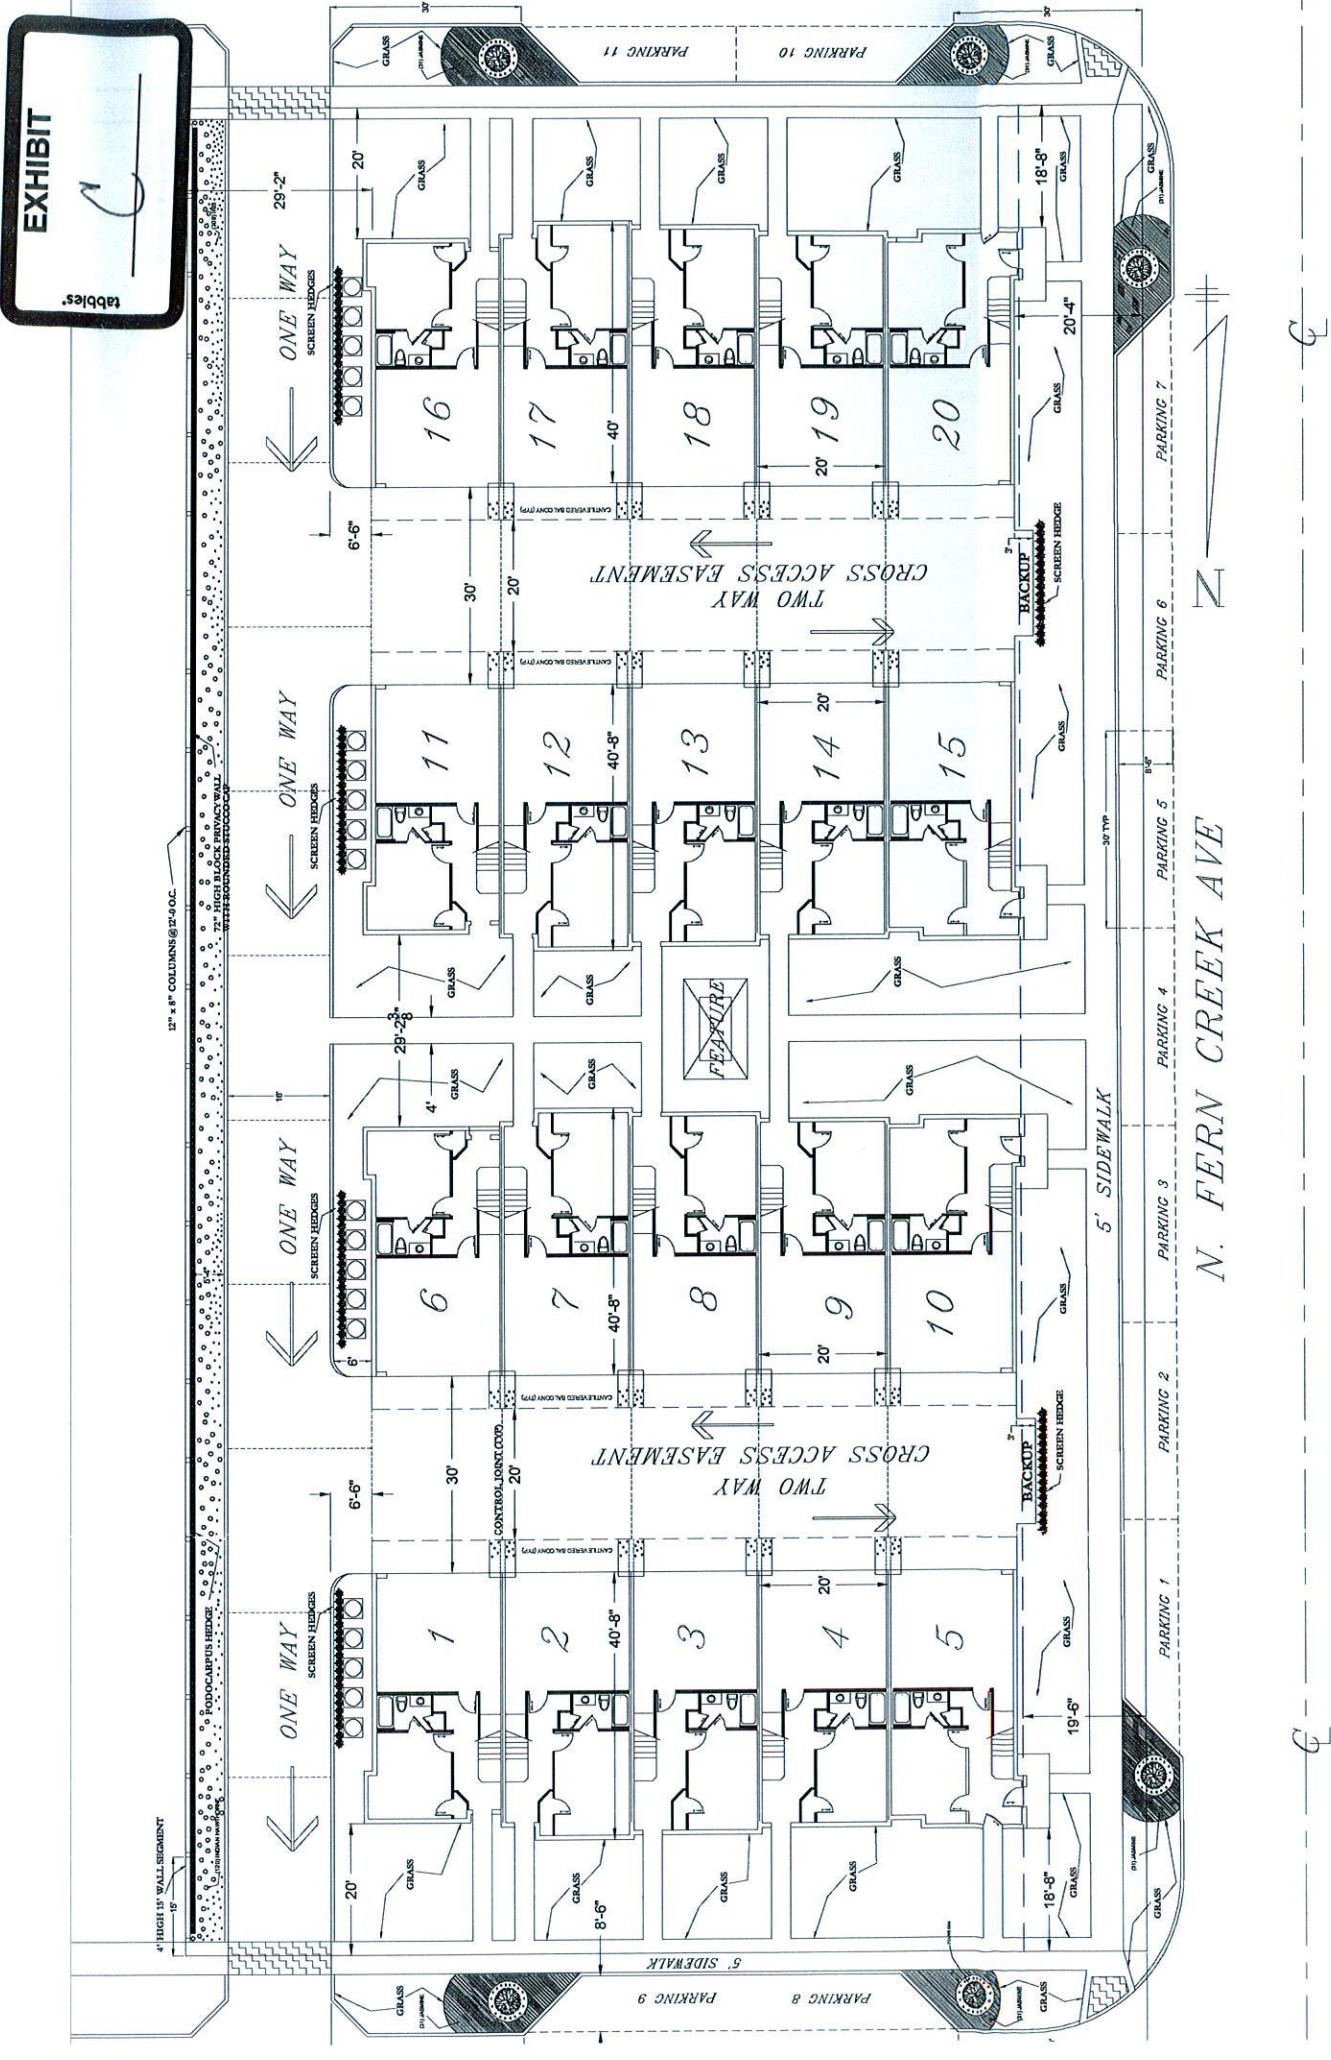

SITE PLAN

SCALE: 1" = 10'-0