

# Application Overview

**OVERVIEW**      **18A - Special Events Permit**


**View # 1053**      **ID # SPEC7930977**

<b>Nov 14, 2014</b> (start date)	<b>3d 1h</b> (time elapsed)	<b>N/A</b> (allowed time)	<b>N/A</b> (time remaining)
-------------------------------------	--------------------------------	------------------------------	--------------------------------


Pre - Warning  
  Over - Warning  
 ← Based on Calendar Days

Client	Permit	Fees
name: Wes Featherston physical address: 900 E Princeton Street Orlando, FL 32803 mailing address: 900 E Princeton Street Orlando, FL 32803 phone: (407) 924-8884 mobile: (407) 924-8884 email: <a href="mailto:wes@beginprocess.com">wes@beginprocess.com</a> Organization: Sponsor: Mennello Museum of Art Organization: Type: Not for Profit Organization: Phone: 407-246-4278 Organization: Head: Frank Holt Organization: Address: 900 E Princeton Street Organization: Billing: Wes Featherston Organization: 501 (c)(3): Yes Organization: Federal Tax ID#: 59-3579067	start date: Feb 14, 2015 end date: Expires: No Standard End Date Renewal: None Council District: 3 Describe Event: Indie FolkFest at The Mennello/Valentines Day Festival: Various bands will be playing music for the hours listed as attendees picnic on the lawn with their own food and drink or food and drink provided by vendors. Details: Aerials: No Details: Aerials Type: Details: Alcohol Served: Yes Details: Alcohol Type: Beer, Wine & Liquor Details: City Park: No Details: City Park Facility: Details: Clean-up street/sidewalk: Event Organizer will clean-up street/sidewalk Details: Clean-up Trash: Event Organizer will clean-up trash Details: Closure: No Details: Street Closure: Details: Entrance Fee: No Details: Entrance Fee Type: Free admission to the Public. The event is a non profit meant to raise money for the Musuem. Details: Food Service: Yes Details: Food Type: We plan to have independent vendors selling food at the event, up to four (4) different companies. Details: Pyrotechnics: No Details: Pyrotechnics Type: Details: Signs or Banners: Yes Details: Signs or Banners Type: Signs at entrance or area, banner on Princeton attached wiv barricades used to panition the area Details: Sound: Yes	Warning: include(): Unable to allocate memory for pool. in /var/www/vhosts/mygov.us/httpdocs/includes/smarty/Smarty.class.php on line 1937 X Processing Fee: 101 - 500 (alcohol) \$ 200.00 total fees \$ 200.00 There have been no payments. amount due \$ 200.00

Sound Details	There will be amplified sound equipment. Power source for sound provided by bands. Decibels within City ordinance 42.03
Details: Tent, Stage, Structure	Yes
Details: Tent/Stage/Structure Type	There will be one (1) stage and less than (5) tents, approximately 10' x 10'
Event: (1) Set-up	2/14/2015 @ 8:00am
Event: (2) Start Date	2/14/2015 @ 2:00pm
Event: (3) End	2/14/2015 @ 7:00pm
Event: (4) Breakdown	2/14/2015 @ 10:00pm
Event: Estimated Participants	480
Event: Estimated Spectators	400
Event: Location	On the grounds of the Mennello Museum of Art 900 E Princeton Street
Event: Name	Indie FolkFest at The Mennello
Parade: Conducted	No
Parade: Animals	
Parade: Closure	
Parade: Dispersal	@
Parade: Marshalling	@
Parade: People	
Parade: Total Units	
Parade: Vehicles	

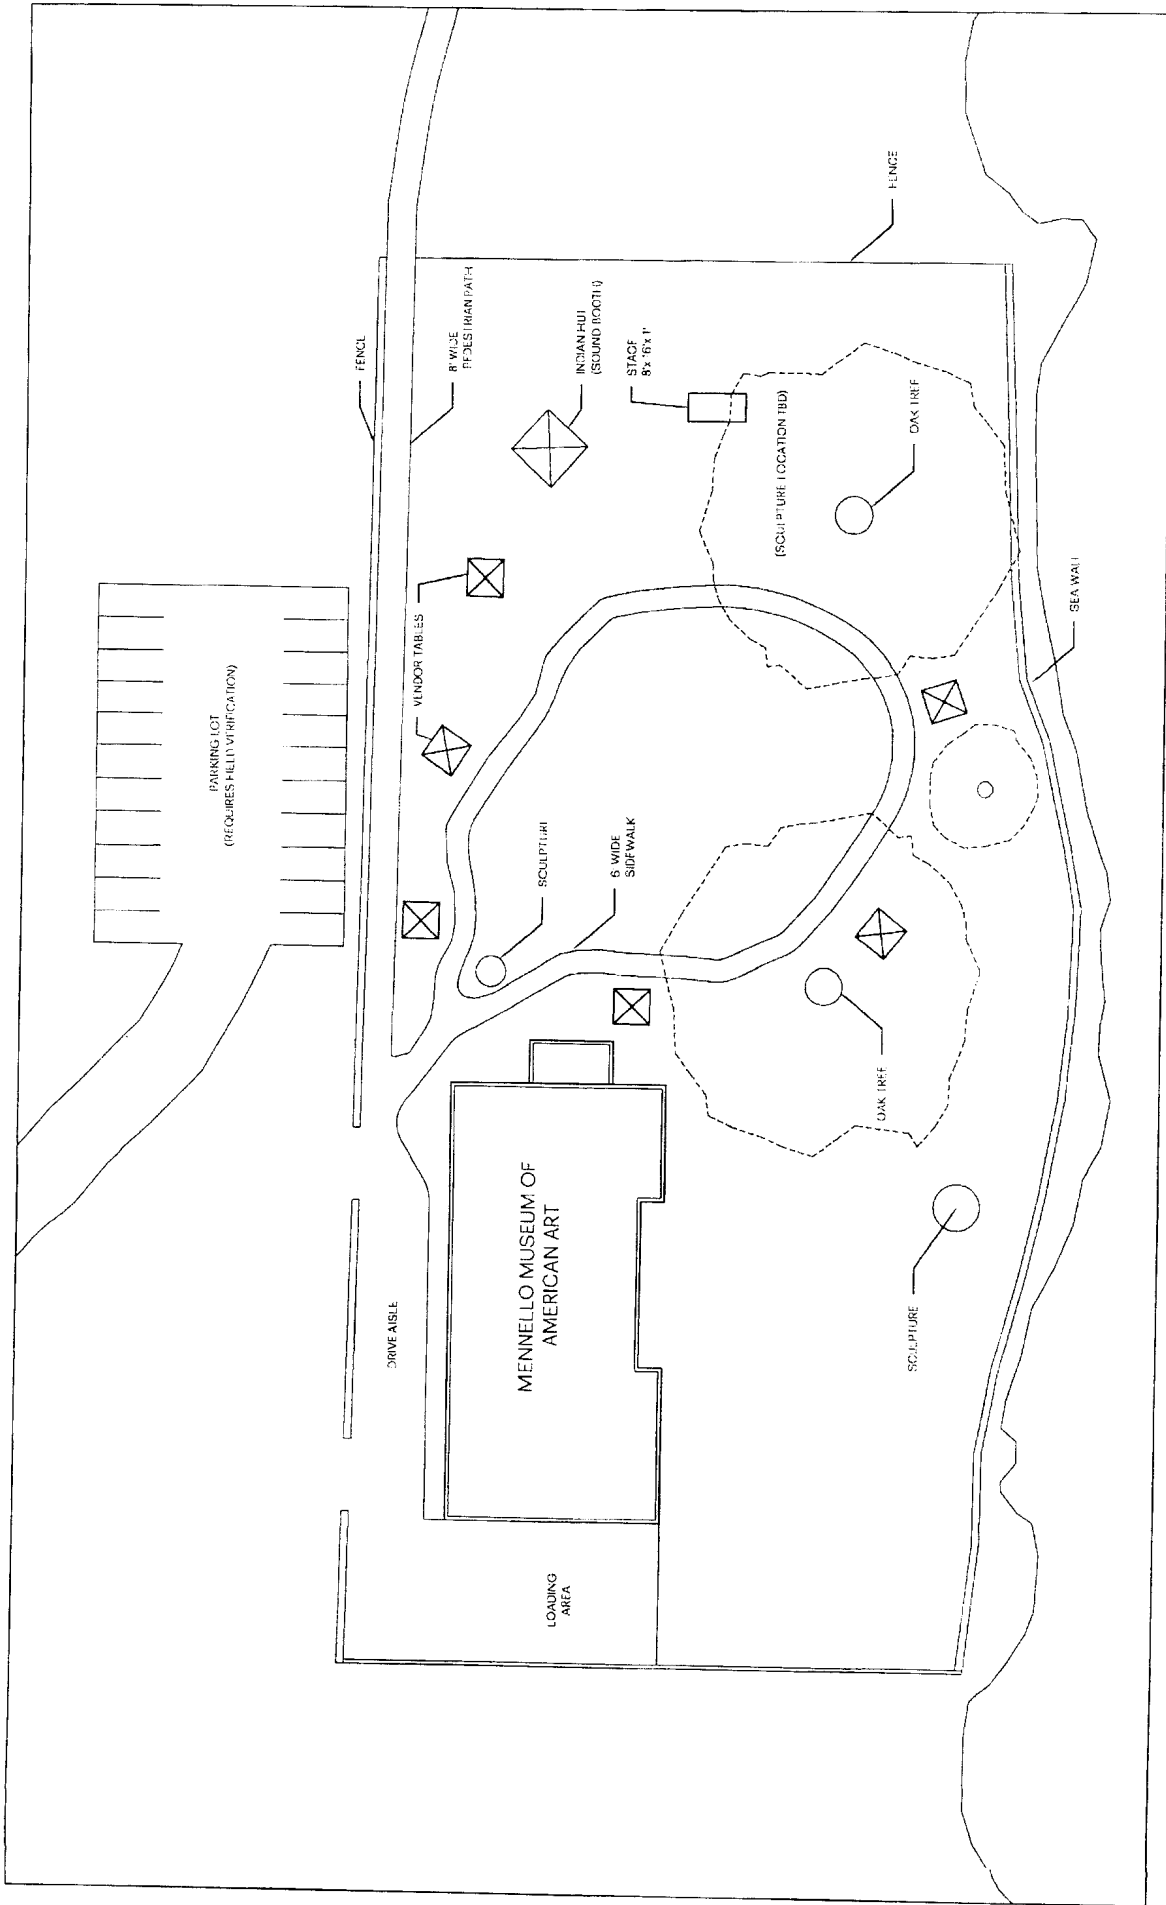

INDIE FOLK FEST 2014  
 MENELLO MUSEUM OF AMERICAN ART · SITE PLAN OPTION 2  
 10.20.2014 · SCALE: 1/32" = 1'-0"

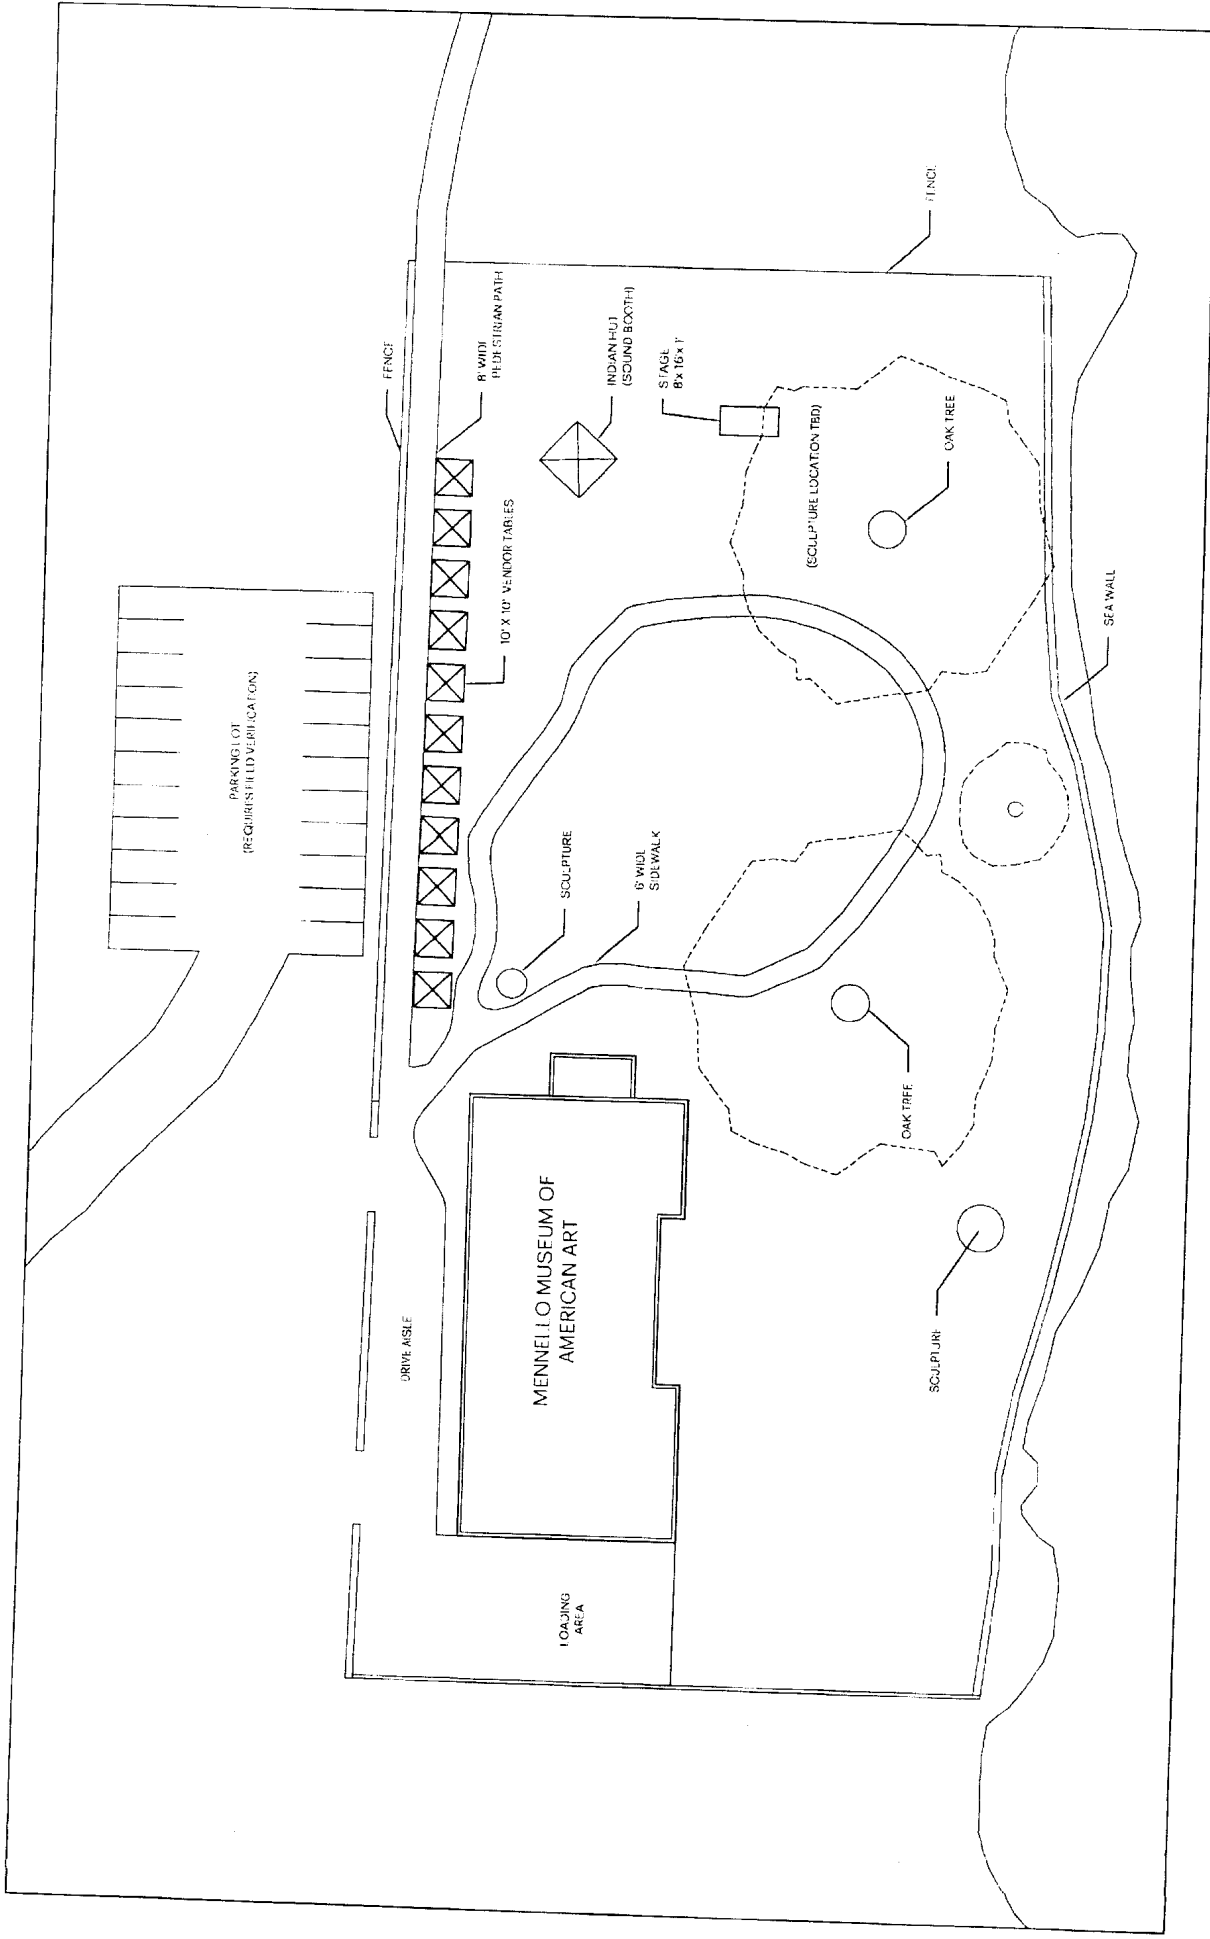

**INDIE FOLK FEST 2014**  
 MENELLO MUSEUM OF AMERICAN ART  
 SITE PLAN OPTION 1  
 10.29.2014 SCALL 1/32" = 1'-0"