



Home » Special Event Permits - 18A » Applications » Active Application » Application Overview

Application Overview

OVERVIEW

18A - Special Events Permit

View # 2617













ID # SPEC6200009


Jul 25, 2016
(start date)2d 10h
(time elapsed)N/A
(allowed time)N/A
(time remaining)☐ Pre - Warning ☐ Over - Warning ☐ Based on Calendar Days[Print Overview](#) [PDF](#) [Hide Information](#) [Contact Information](#)

Client	Permit	Fees	Rcpt
name Walter Hawkins physical address 512 E Washington S address Orlando, FL 32801 mailing address 400 S. Orange Ave address 6th floor address Orlando, FL 32801 phone (407) 246-3190 email walter.hawkins@downtownorlando.com Organization: Sponsor City of Orlando DDB/CRA Organization: Type Not for Profit Organization: Phone 407.246.3190 Organization: Head Thomas Chatmon Organization: Address 400 S. Orange Ave Organization: Billing 400 S. Orange Ave Organization: 501 (c)(3) Yes Organization: Federal Tax ID# City of Orlando DDB/CRA	start date Jul 1, 2016 end date Expires: No Standard End Date Renewal: None Council District 4 Describe Event Orlando Farmers Market--Vendors. Weekly on Sunday's only. Details: Aerials No Details: Aerials Type n/a Details: Alcohol Served Yes Details: Alcohol Type Beer Details: City Park Yes Details: City Park Facility Lake Eola Park Details: Clean-up street/sidewalk Debris pick-up/pressure washing sidewalk Details: Clean-up Trash DDB Clean Team Details: Closure Yes Details: Street Closure Washington Street Details: Entrance Fee No Details: Entrance Fee Type n/a Details: Food Service Yes Details: Food Type various fruit, vegetables, sandwiches Details: Pyrotechnics No Details: Pyrotechnics Type Details: Signs or Banners Yes Details: Signs or Banners Type pole banners Details: Sound Yes Sound Details live guitar	Processing Fee: 501+ (alcohol) \$ 500.00 total fees \$ 500.00 Other on 07/25/16 (intracity memo to be completed) (\$ 500.00) PDF amount due \$ 0.00	


Details: Tent, Stage, Structure	Yes
Details: Tent/Stage/Structure Type	tents
Event: (1) Set-up	8/20/2016 @ 7:00am
Event: (2) Start Date	8/20/2016 @ 9:00am
Event: (3) End	1/1/2017 @ 4:00pm
Event: (4) Breakdown	1/1/2017 @ 6:00pm
Event: Estimated Participants	4000
Event: Estimated Spectators	4000
Event: Location	Lake Eola Park - East Side
Event: Name	Farmer's Market
Parade: Conducted	
Parade: Animals	
Parade: Closure	
Parade: Marshalling	@
Parade: Dispersal	@
Parade: People	
Parade: Total Units	
Parade: Vehicles	

Items Needed

 Driver's License or Other Photo ID ▶ ID.pdf	
 Miscellaneous Documents ▶ Item Missing	
 Site Plan / Route - 1 ▶ orlandofarmersmarket.siteplan.pdf	
 Site Plan / Route - 2 ▶ Item Missing	
 Street Closure Form ▶ Item Missing	
 501c3 Documentation ▶ Item Missing	
 Insurance: General Liability ▶ Item Missing	
 Insurance: Liquor Liability ▶ Item Missing	
 Liquor License ▶ Item Missing	
 Park Contract Documents ▶ Item Missing	

1	Screen Application ▶ 07/25/16 (Started) ▶ 07/25/16 (Completed)	 (edit)	0d 1h
----------	--	--	-------

10A Map for Orlando Farmers Market
Beer and wine contract

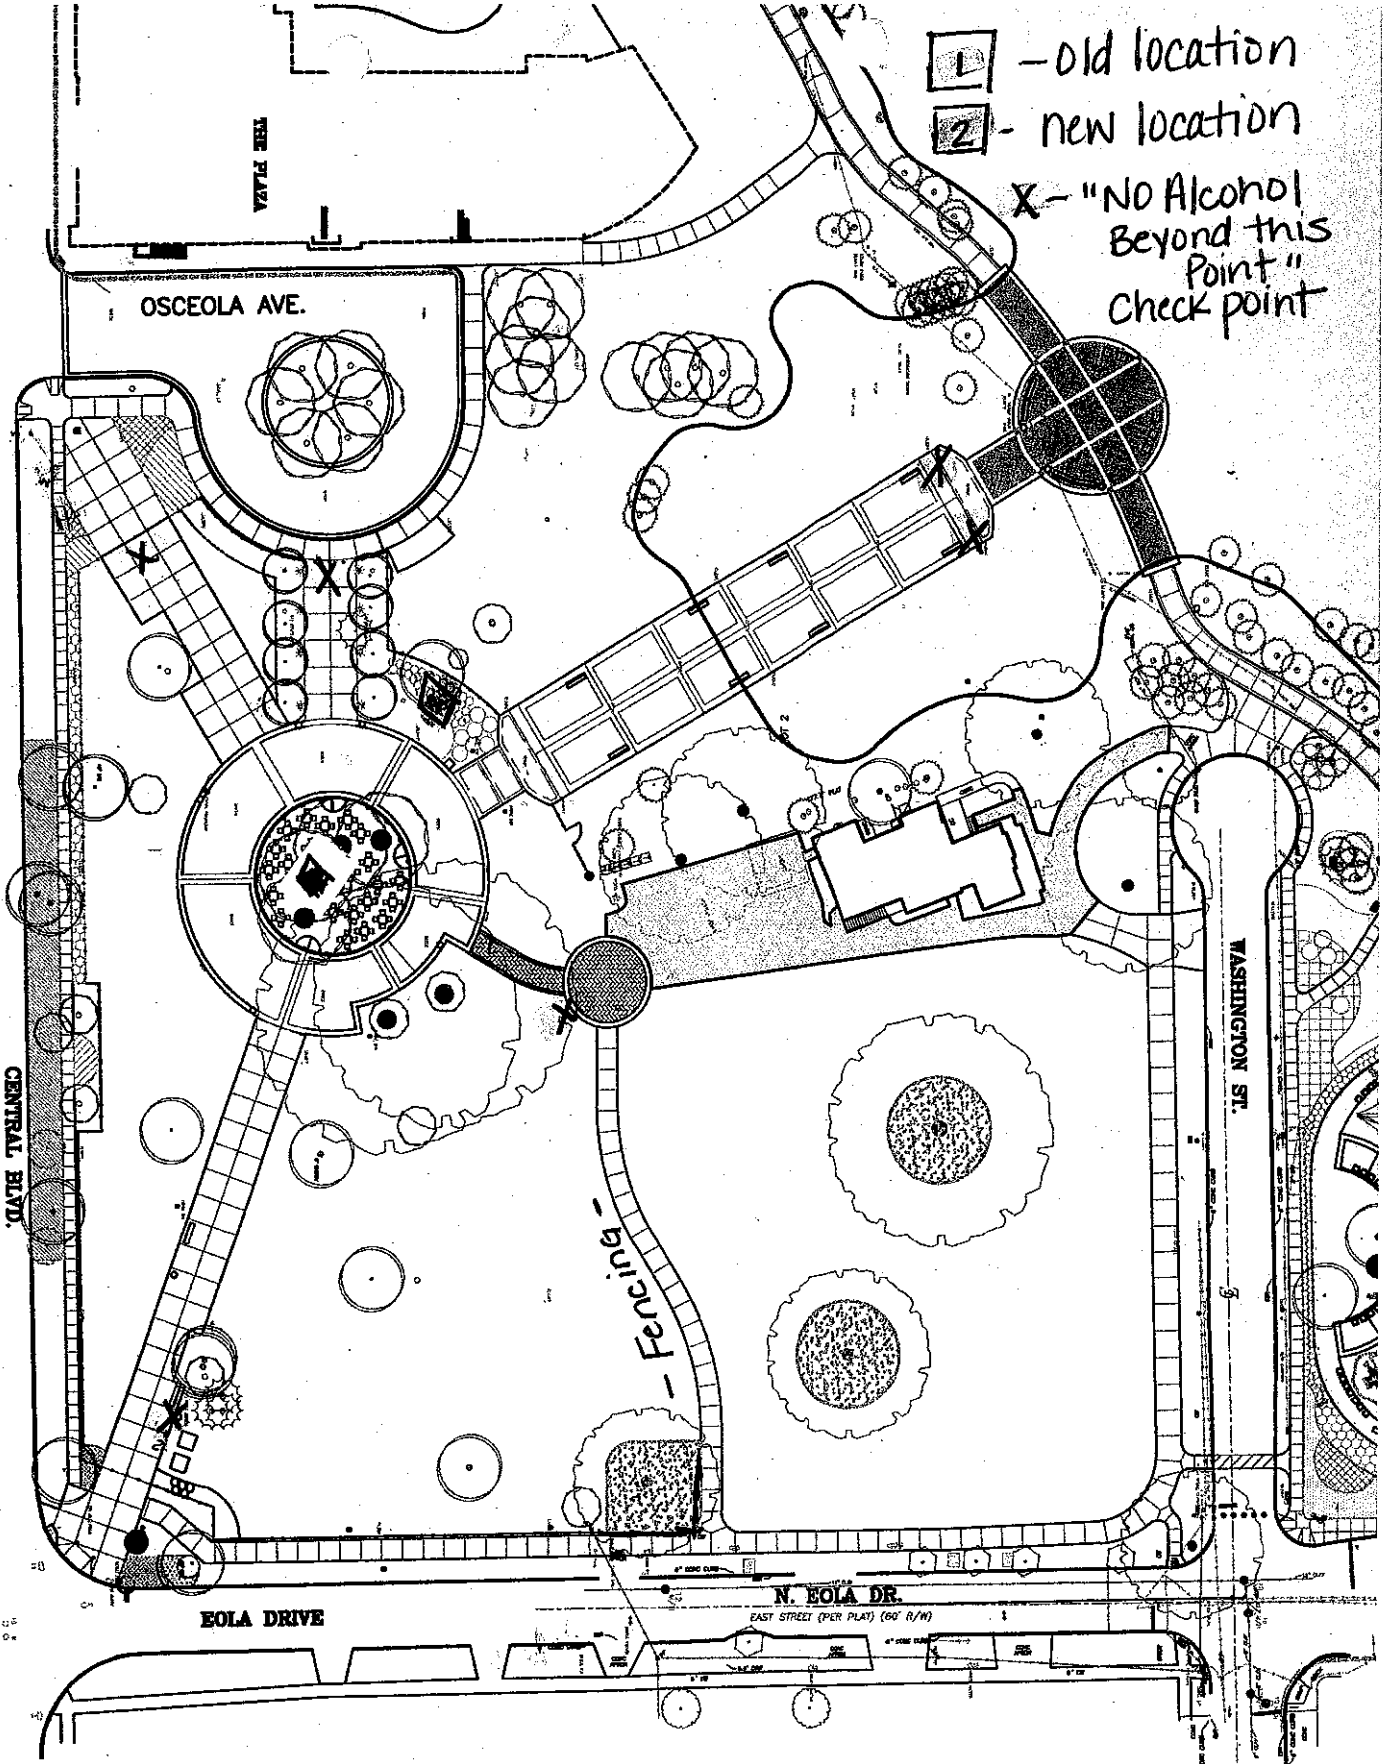

SHEET NUMBER SP-01 SHEET 1 OF 1	SHEET TITLE SITE PLAN	SCALE 1" = 17' PER PLAT 1" = 66' 6"	LAKESIDE ARCHITECTS 195 N. ROSALIND AVE., ORLANDO, FL 32801 (407) 241-1111 WWW.LAKESIDEARCHITECTS.COM	Lake Eola Park Farmers Market 195 N. Rosalind Ave., Orlando, FL 32801	FAMILIUS PARKS & RECREATION 195 N. ROSALIND AVE., ORLANDO, FL 32801 (407) 241-1111 WWW.FAMILIUSPARKS.COM
		DESIGNED BY: [blank] DRAWN BY: [blank] CHECKED BY: [blank] APPROVED BY: [blank] DATE: 10/01/13			
		REVISIONS NO. DATE BY DESCRIPTION [blank] [blank] [blank] [blank]			
		[blank]			

Effective change date 7/31/2016