



Home » Special Event Permits - 18A » Applications » Active Application » **Application Overview**

Application Overview

Jan 5, 2017 (start date)	5d 22h (time elapsed)	N/A (allowed time)	N/A (time remaining)
------------------------------------	---------------------------------	------------------------------	--------------------------------

OVERVIEW **18A - Special Events Permit**

View # 2060 **ID # SPEC9527087**

Pre - Warning Over - Warning ← Based on Calendar Days

▶ [Print Overview](#) ▶ [Hide Information](#) ▶ [Contact Information](#)

Client	Permit	Fees	Rcpt
<p>name Chris DeLoatche</p> <p>physical address 400 S. Orange Avenue Orlando, FL 32801</p> <p>mailing address 400 S. Orange Avenue Orlando, FL 32801</p> <p>phone (407) 246-3624</p> <p>email chris.deloatche@cityoforlando.net</p> <p>Organization: Sponsor CRA/DDB</p> <p>Organization: Type For Profit</p> <p>Organization: Phone 407-246-2555</p> <p>Organization: Head Thomas Chatmon</p> <p>Organization: Address 400 S. Orange Avenue</p> <p>Organization: Billing 400 S. Orange Avenue</p> <p>Organization: 501 (c)(3) No</p> <p>Organization: Federal Tax ID# n/a</p>	<p>start date Jan 8, 2017</p> <p>end date</p> <p>▶ Expires: No Standard End Date</p> <p>▶ Renewal: None</p> <p>Council District 4</p> <p>Describe Event Weekly Sunday Farmer's Market at Lake Eola</p> <p>Details: Aerials No</p> <p>Details: Aerials Type n/a</p> <p>Details: Alcohol Served Yes</p> <p>Details: Alcohol Type Beer</p> <p>Details: City Park Yes</p> <p>Details: City Park Facility Lake Eola Park</p> <p>Details: Clean-up street/sidewalk Downtown Clean Team</p> <p>Details: Clean-up Trash Downtown Clean Team</p> <p>Details: Closure No</p> <p>Details: Street Closure n/a</p> <p>Details: Entrance Fee No</p> <p>Details: Entrance Fee Type n/a</p> <p>Details: Food Service Yes</p> <p>Details: Food Type Vendors sell food and merchandise</p> <p>Details: Pyrotechnics No</p> <p>Details: Pyrotechnics Type n/a</p> <p>Details: Signs or Banners Yes</p> <p>Details: Signs or Banners Type Banners around the entrance</p> <p>Details: Sound Yes</p> <p>Sound Details</p> <p>Details: Tent, Stage, Structure Yes</p>	<p>✓ Processing Fee: 501+ (alcohol) \$ 500.00</p> <p>▶ total fees \$ 500.00</p> <p>Other on 01/05/17 (intracity memo to be completed) (\$ 500.00) </p> <p>▶ amount due \$ 0.00</p>	

Details:	
Tent/Stage/Structure Type	Vendors have tents
Event: (1) Set-up	1/8/2017 @ 8:00am
Event: (2) Start Date	1/8/2017 @ 10:00am
Event: (3) End	6/25/2017 @ 4:00pm
Event: (4) Breakdown	6/25/2017 @ 6:00pm
Event: Estimated Participants	2000
Event: Estimated Spectators	1800
Event: Location	Southeast corner of Lake Eola
Event: Name	Orlando Farmer's Market
Parade: Conducted	
Parade: Animals	
Parade: Closure	
Parade: Marshalling	@
Parade: Dispersal	@
Parade: People	
Parade: Total Units	
Parade: Vehicles	


Items Needed	
i Driver's License or Other Photo ID	
▶ IMG_1086.JPG	
i Miscellaneous Documents	
▶ Item Missing	
i Site Plan / Route - 1	
▶ orlandofarmersmarket.siteplan.pdf	
i Site Plan / Route - 2	
▶ Item Missing	
i Street Closure Form	
▶ Item Missing	
i 501c3 Documentation	
▶ Item Missing	
i Insurance: General Liability	
▶ Item Missing	
i Insurance: Liquor Liability	
▶ Item Missing	
i Liquor License	
▶ Item Missing	
i Park Contract Documents	
▶ Item Missing	

1 Screen Application		-2d 12h
▶ 01/08/17 (Started) ▶ 01/05/17 (Completed)	(edit)	

Status History

18A Map for Orlando Farmers Market
Beer and wine contract

- 1 - old location
- 2 - new location
- X - "NO Alcohol Beyond this Check point"

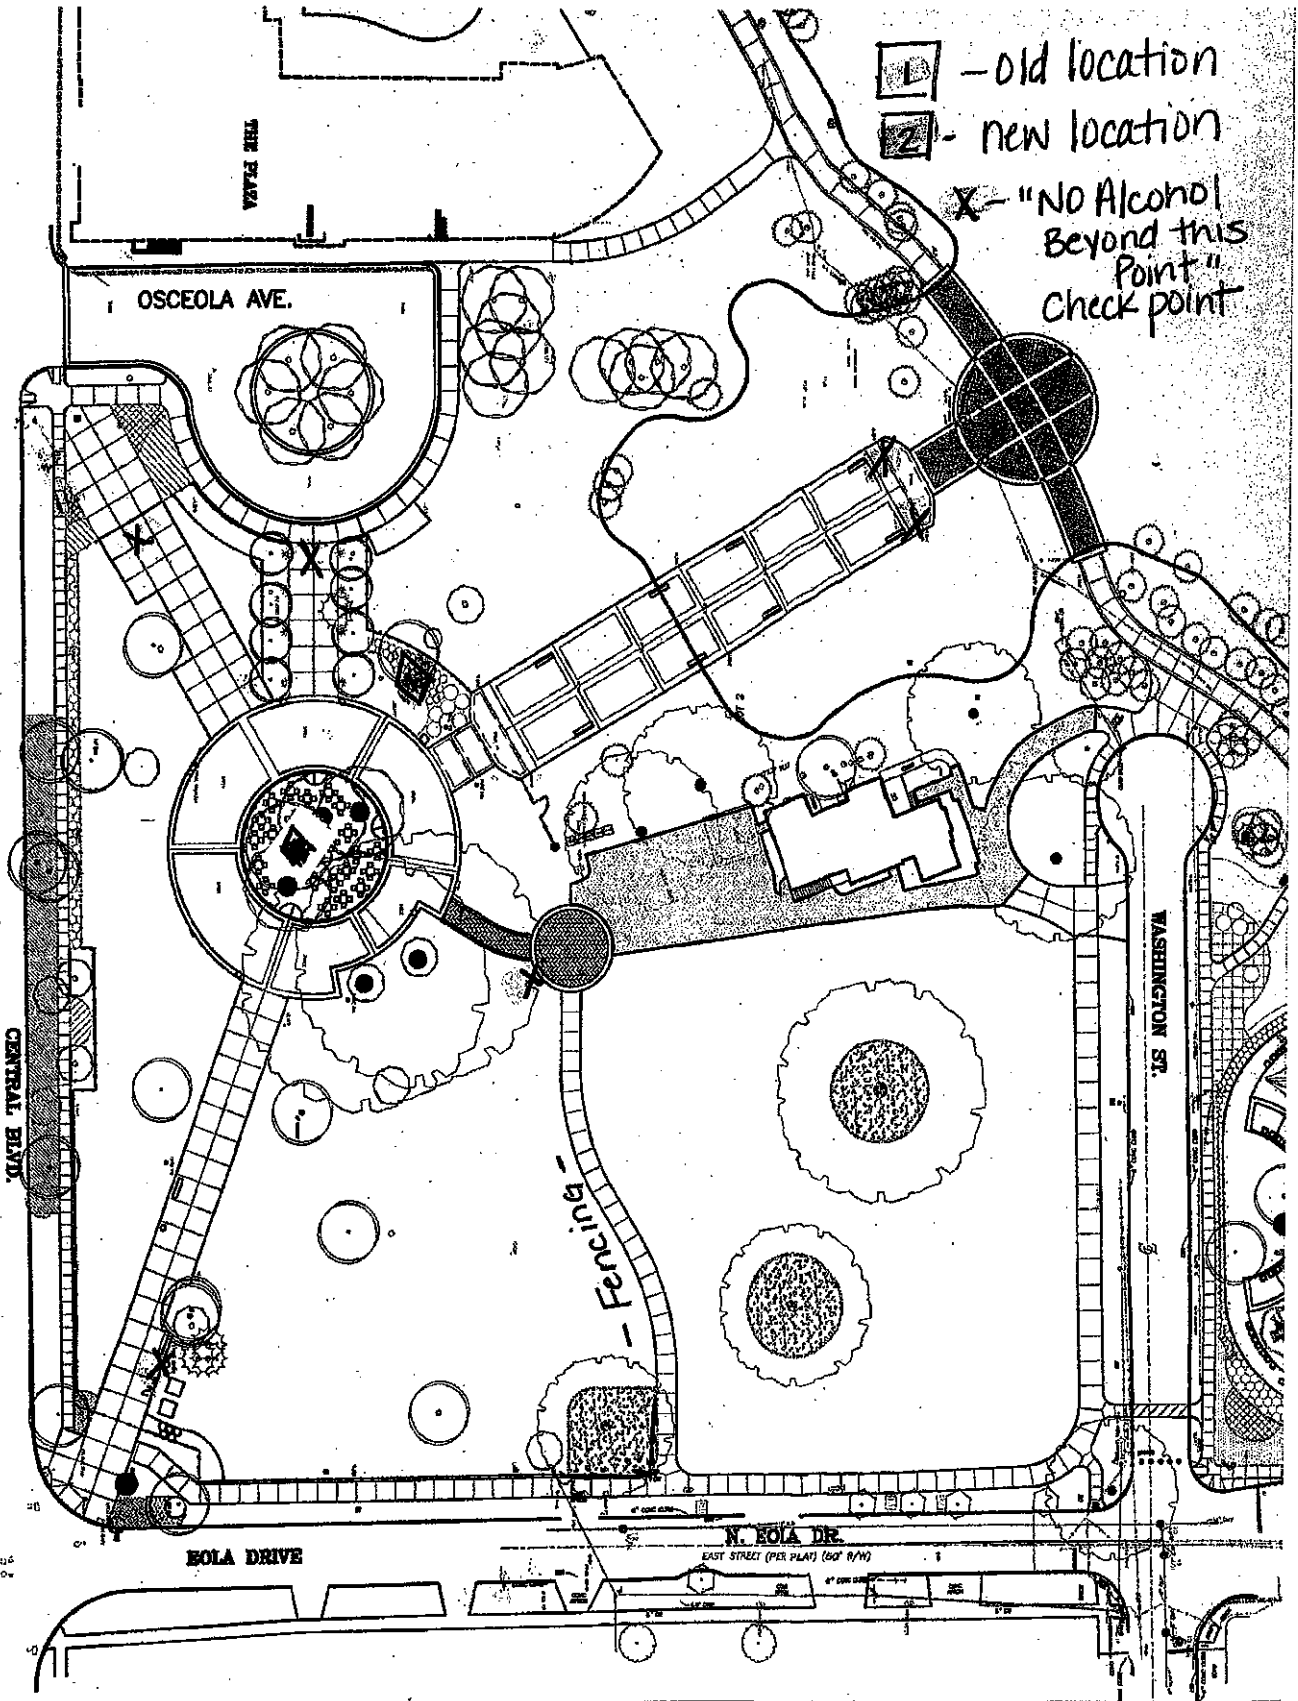

SHEET NUMBER
SP-01
SHEET 1 OF 1

SITE TITLE
SHEET TITLE
SITE PLAN

SCALE
1" = 10' PER PLAN
DATE
7/29/15
BY
J. S. PERDUE, A.S.C.P.

NO.	REVISIONS	DATE	BY

REVISIONS	DATE	BY


LANDSCAPE ARCHITECT

Lake Eola Park
Farmers Market
195 N. Rosalind Ave., Orlando, FL 32801



Effective change date 7/31/2016

18A Map for Orlando Farmers Market
 Beer and wine contract

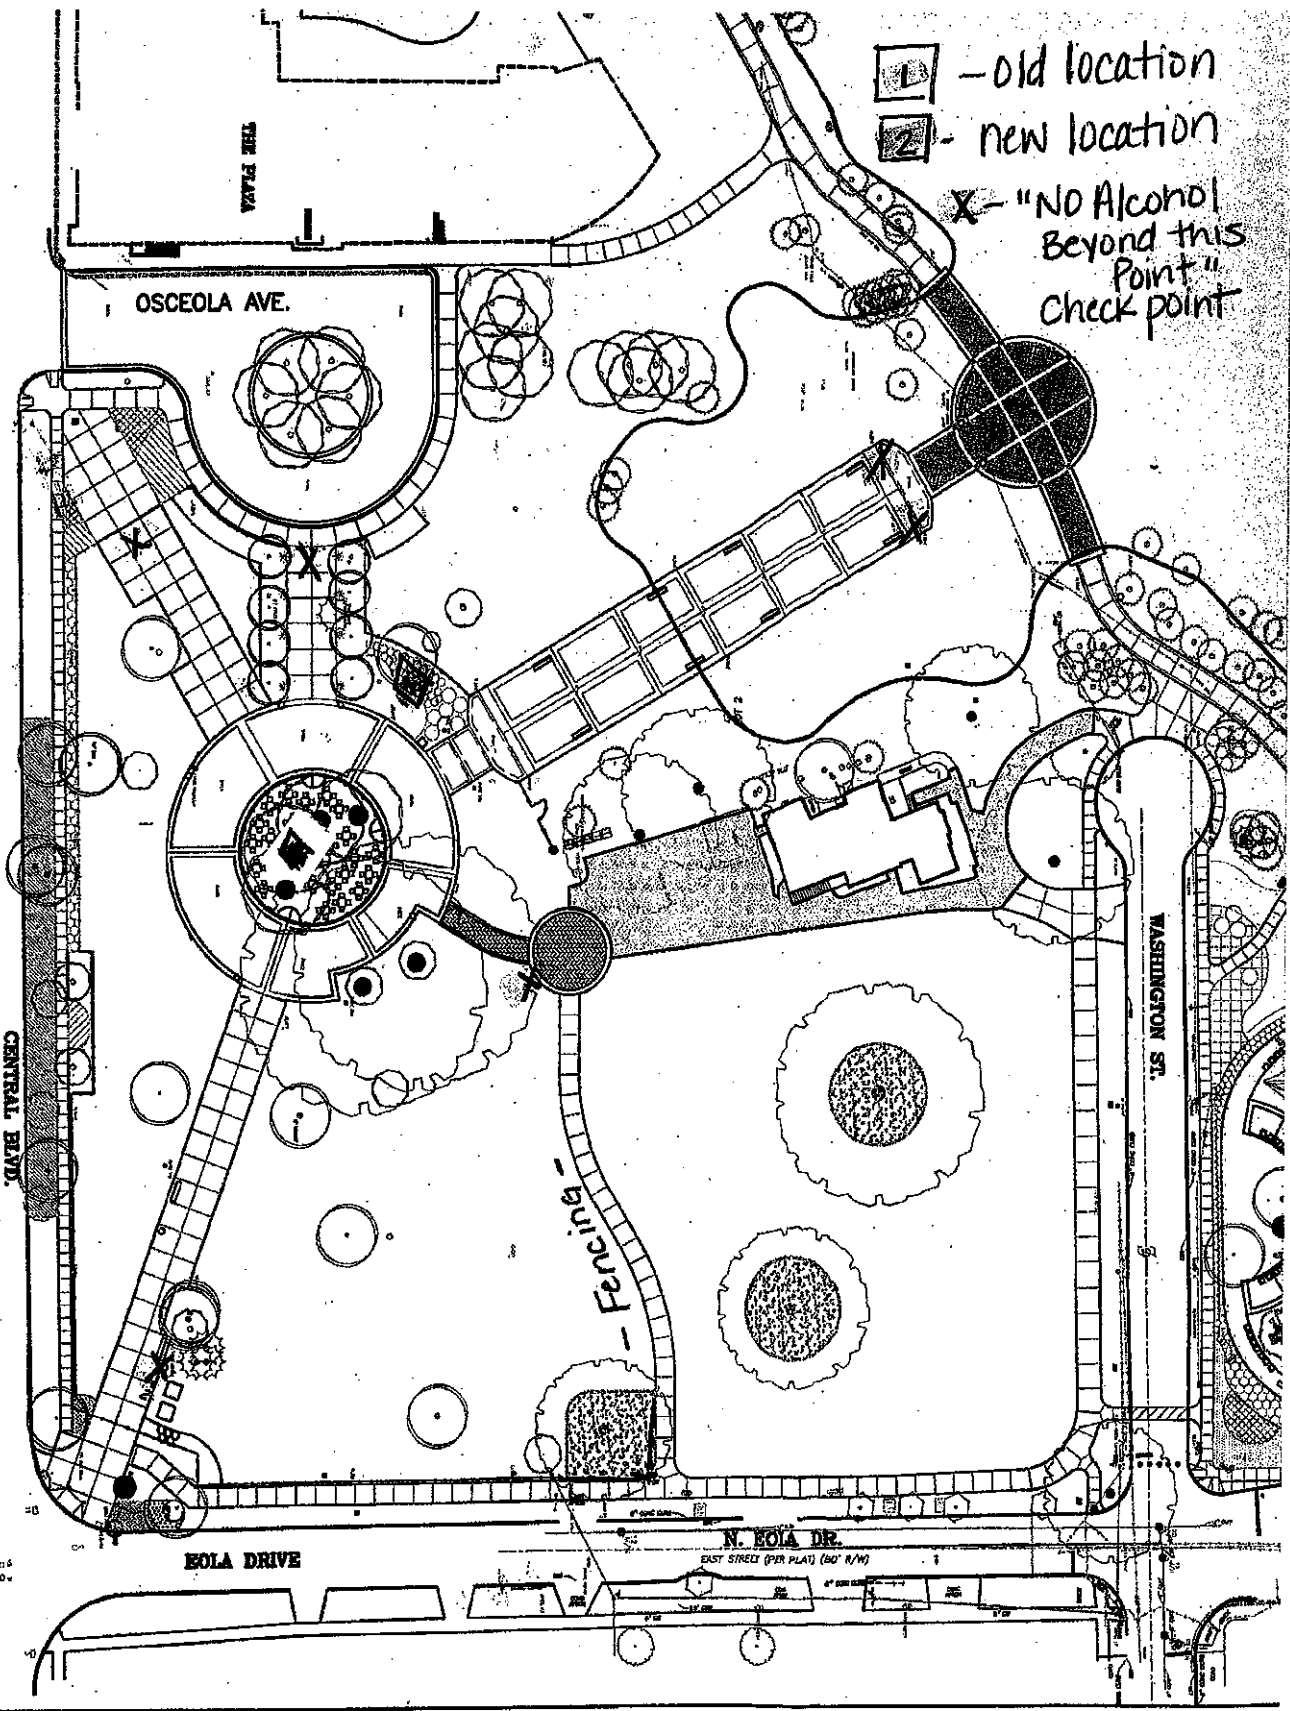

SHEET NUMBER
 SP-01
 SHEET 1 OF 1

SHEET TITLE
 SITE PLAN

SCALE
 1" = 10' - 0"

NO.	REVISIONS	DATE	BY	DESCRIPTION

DESIGNED BY: []
 DRAWN BY: []
 CHECKED BY: []
 APPROVED BY: []
 DATE: []

Landscape Architect

Lake Eola Park
 Farmers Market
 195 N. Rosalind Ave., Orlando, FL 32801



Effective change date 7/31/2016