


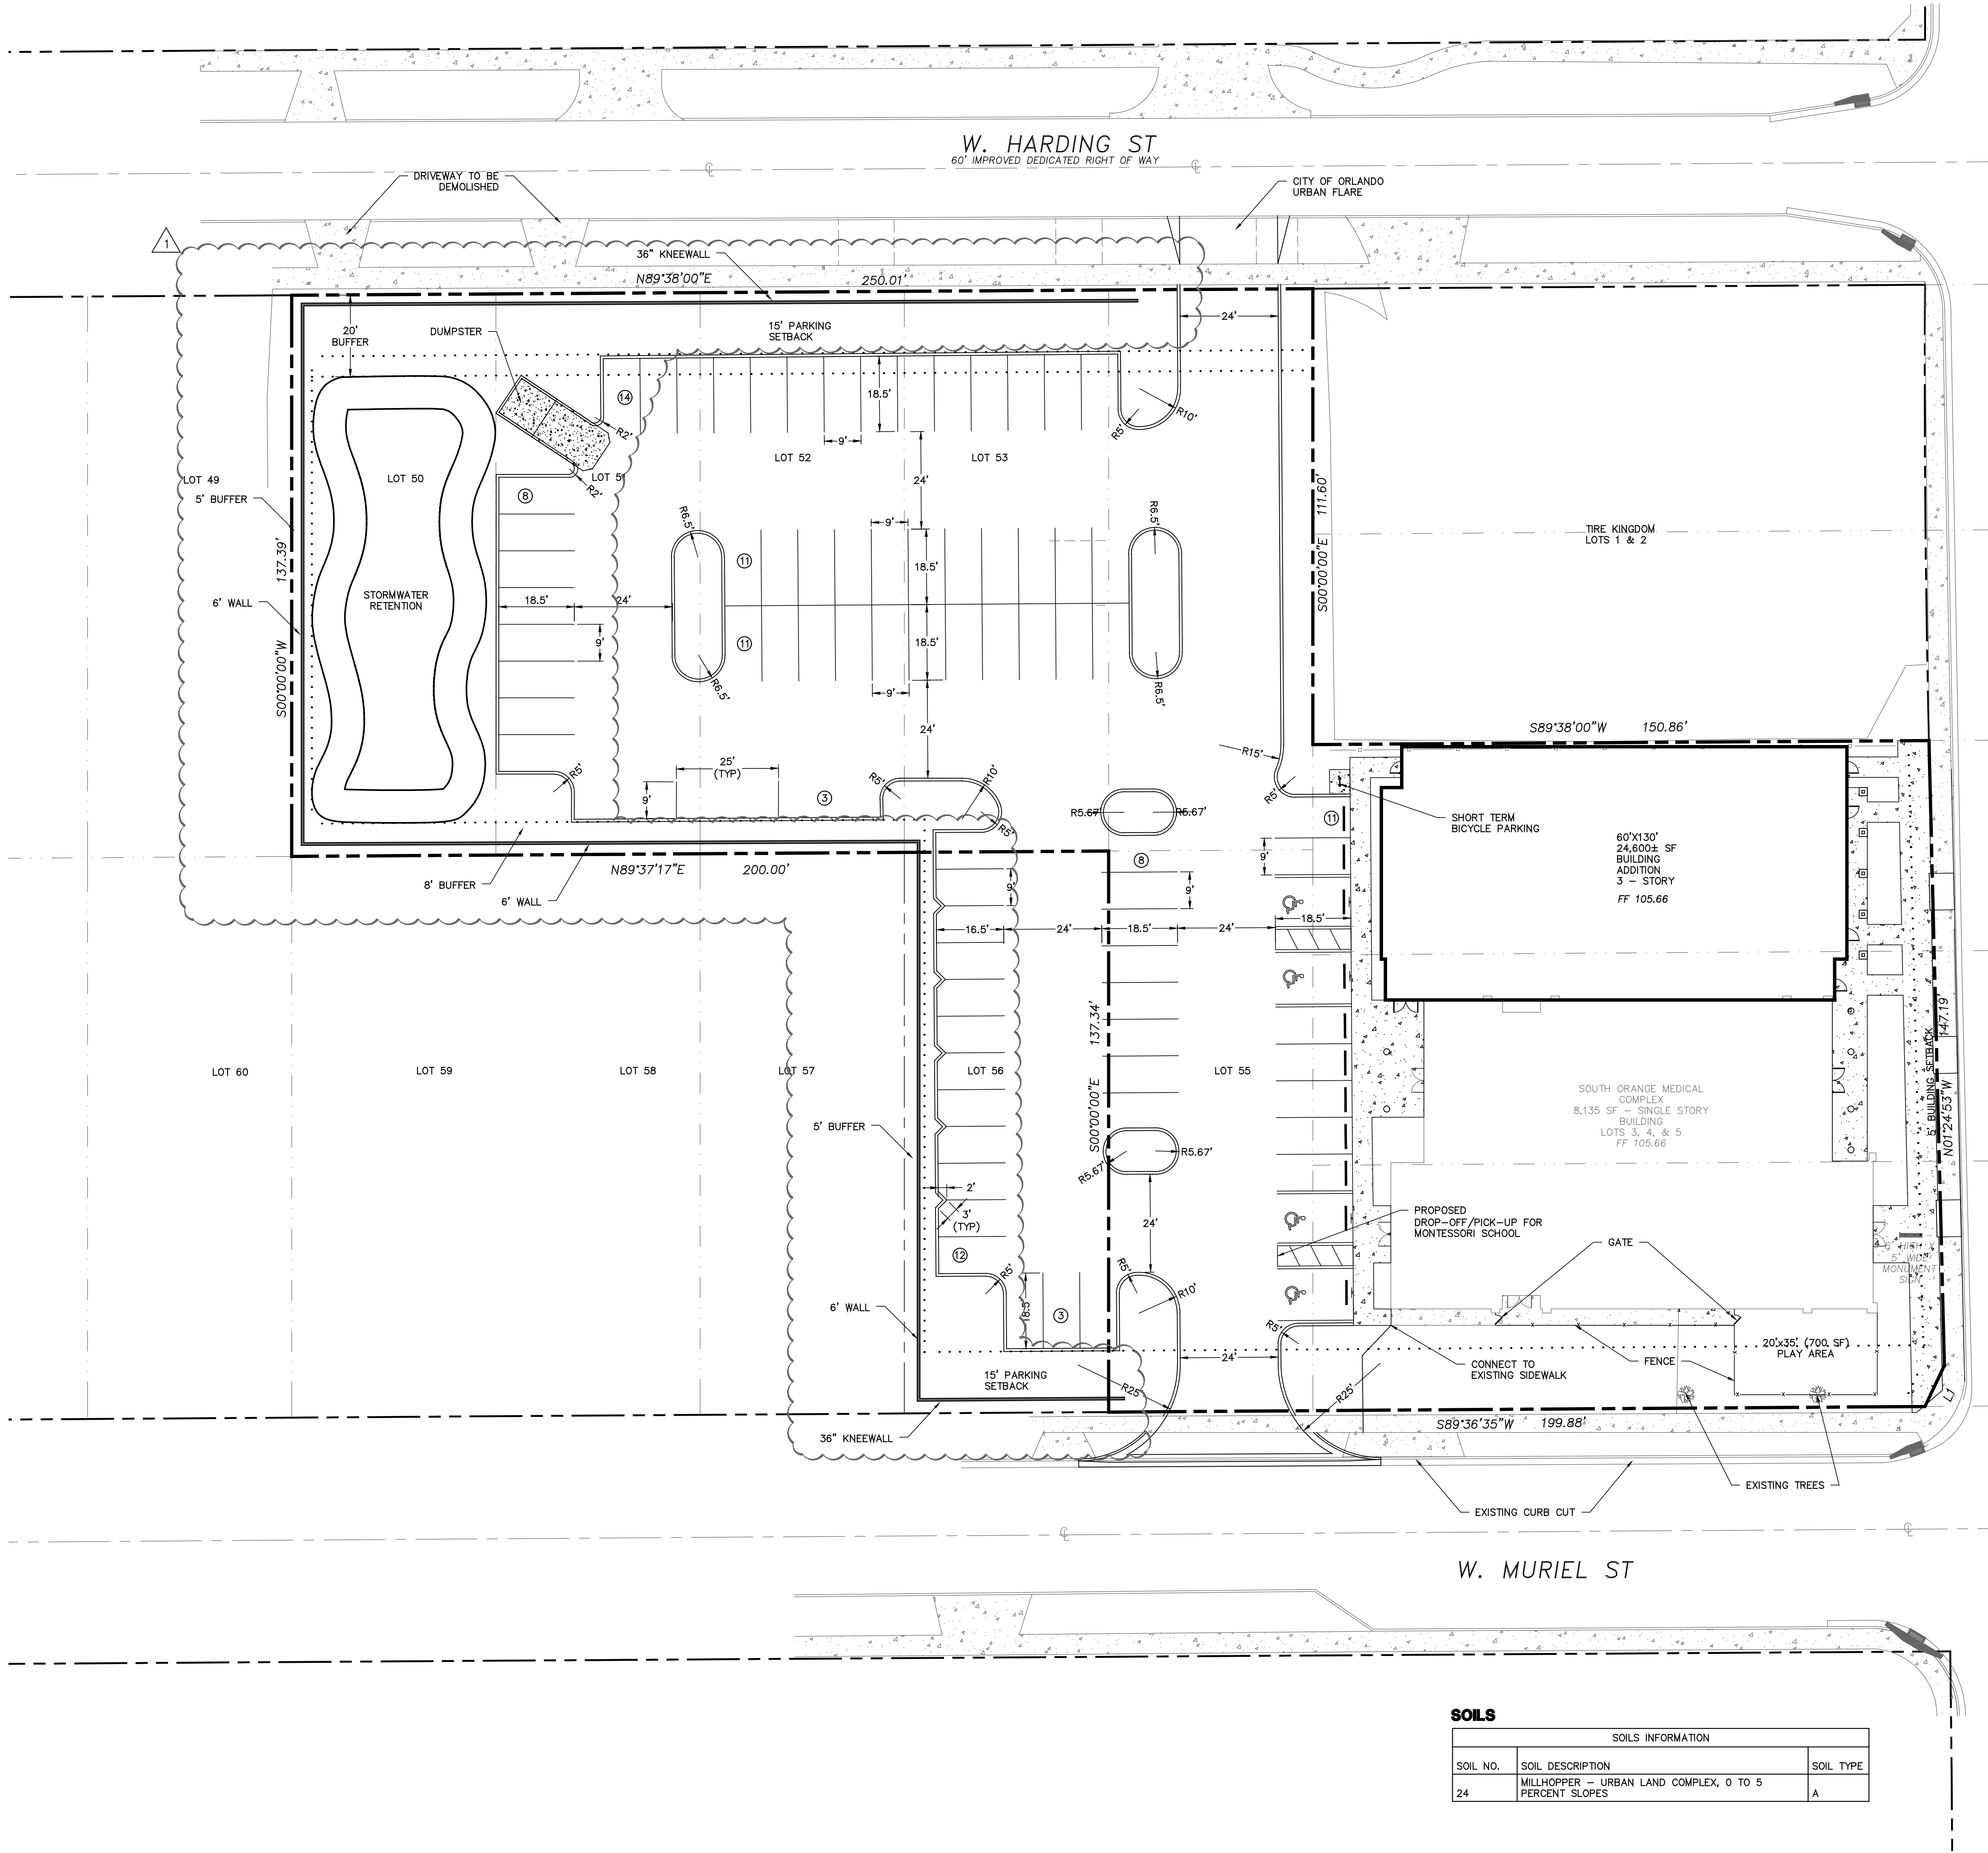

SOILS

SOILS INFORMATION		
SOIL NO.	SOIL DESCRIPTION	SOIL TYPE
24	MILLHOPPER - URBAN LAND COMPLEX, 0 TO 5 PERCENT SLOPES	A

KEY NOTES


EXHIBIT

C

LEGEND



GRAPHIC SCALE

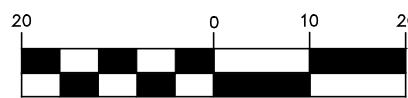

(IN FEET)
1 inch = 20 ft.

SOUTH ORANGE MEDICAL COMPLEX
DEVELOPMENT PLAN
FOR SOUTH ORANGE
MEDICAL COMPLEX, INC.

SITE PLAN

△	</
---	--	--	----

DATE: 4/21/16
PROJECT NO.: 1503.11
DRAWN BY: JCM
DESIGNED BY: WEB
CHECKED BY: WEB
ENGINEER IN CHARGE: WILLIAM E. BURKETT, P.E.

REG. # 36043
BURKETT ENGINEERING, INC.
CERT. OF AUTH. NO. 7105

SHEET NO.

4

OF:11

Burkett
engineering
CONSULTANTS
CIVIL ENGINEERING
105 E. Robinson Street, Suite 501 Orlando, Florida 32801
(407) 246-1260 Fax (407) 246-0423
www.burkettengineering.com