



Home » Special Event Permits - 18A » Applications » Active Application » **Application Overview**

Application Overview

OVERVIEW

18A - Special Events Permit

View # 1636

ID # SPEC2203231

Jul 7, 2017
(start date)

6d 19h
(time elapsed)

N/A
(allowed time)

N/A
(time remaining)

☒ Pre - Warning ☐ Over - Warning ☒ Based on Calendar Days

Amount Due: 500.00

[Pay Now](#)

[Print Overview](#) [PDF](#) [Hide Information](#) [Contact Information](#)

Client	Permit	Fees	Rcpt
name Walter Hawkins physical address 400 South Orange Avenue Orlando, FL 32801 mailing address 400 South Orange Avenue Orlando, FL 32801 phone (407) 246-3190 fax (407) 246-3359 email walter.hawkins@cityoforlando.net Organization: Sponsor City of Orlando DDB/CRA Organization: Type Not for Profit Organization: Phone 407-246-3190 Organization: Head Thomas Chatmon Organization: Address 400 South Orange Avenue Organization: Billing Walter Hawkins Organization: 501 (c)(3) Yes Organization: Federal Tax ID# City of Orlando DDB/CRA	start date Jul 7, 2017 end date Expires: No Standard End Date Renewal: None Council District 4 Describe Event Orlando Farmers Market -- Vendors. Weekly on Sunday's only Details: Aerials No Details: Aerials Type NA Details: Alcohol Served Yes Details: Alcohol Type Beer Details: City Park Yes Details: City Park Facility Lake Eola Park Details: Clean-up street/sidewalk Debris pick -up/ Pressure washing sidewalk Details: Clean-up Trash DDB Clean Team Details: Closure Yes Details: Street Closure Washington Street Details: Entrance Fee No Details: Entrance Fee Type NA Details: Food Service Yes Details: Food Type Various fruit, vegetables, sandwiches. Details: Pyrotechnics No Details: Pyrotechnics Type NA Details: Signs or Banners Yes Details: Signs or Banners Type Pole Banners	☒ Processing Fee: 501+ (alcohol) \$ 500.00 total fees \$ 500.00 There have been no payments. amount due \$ 500.00	

Details: Tent, Stage, Structure	Yes
Details: Tent/Stage/Structure Type	tents
Event: (1) Set-up	7/9/2017 @ 7:00am
Event: (2) Start Date	7/9/2017 @ 9:00am
Event: (3) End	12/31/2017 @ 4:00pm
Event: (4) Breakdown	12/31/2017 @ 6:00pm
Event: Estimated Participants	4000
Event: Estimated Spectators	4000
Event: Location	East side of Lake Eola Park
Event: Name	Farmers Market
Parade: Conducted	
Parade: Animals	
Parade: Closure	
Parade: Marshalling	@
Parade: Dispersal	@
Parade: People	
Parade: Total Units	
Parade: Vehicles	

Items Needed

 **Driver's License or Other Photo ID**
▶ Item Missing

 **Miscellaneous Documents**
▶ Item Missing

 **Site Plan / Route - 1**
▶ Item Missing

 **Site Plan / Route - 2**
▶ Item Missing

 **Street Closure Form**
▶ Item Missing

 **501c3 Documentation**
▶ Item Missing


 **Insurance: General Liability**
▶ Item Missing

 **Insurance: Liquor Liability**
▶ Item Missing

 **Liquor License**
▶ Item Missing

 **Park Contract Documents**
▶ Item Missing

18A Map for Orlando Farmers Market
Beer and wine contract

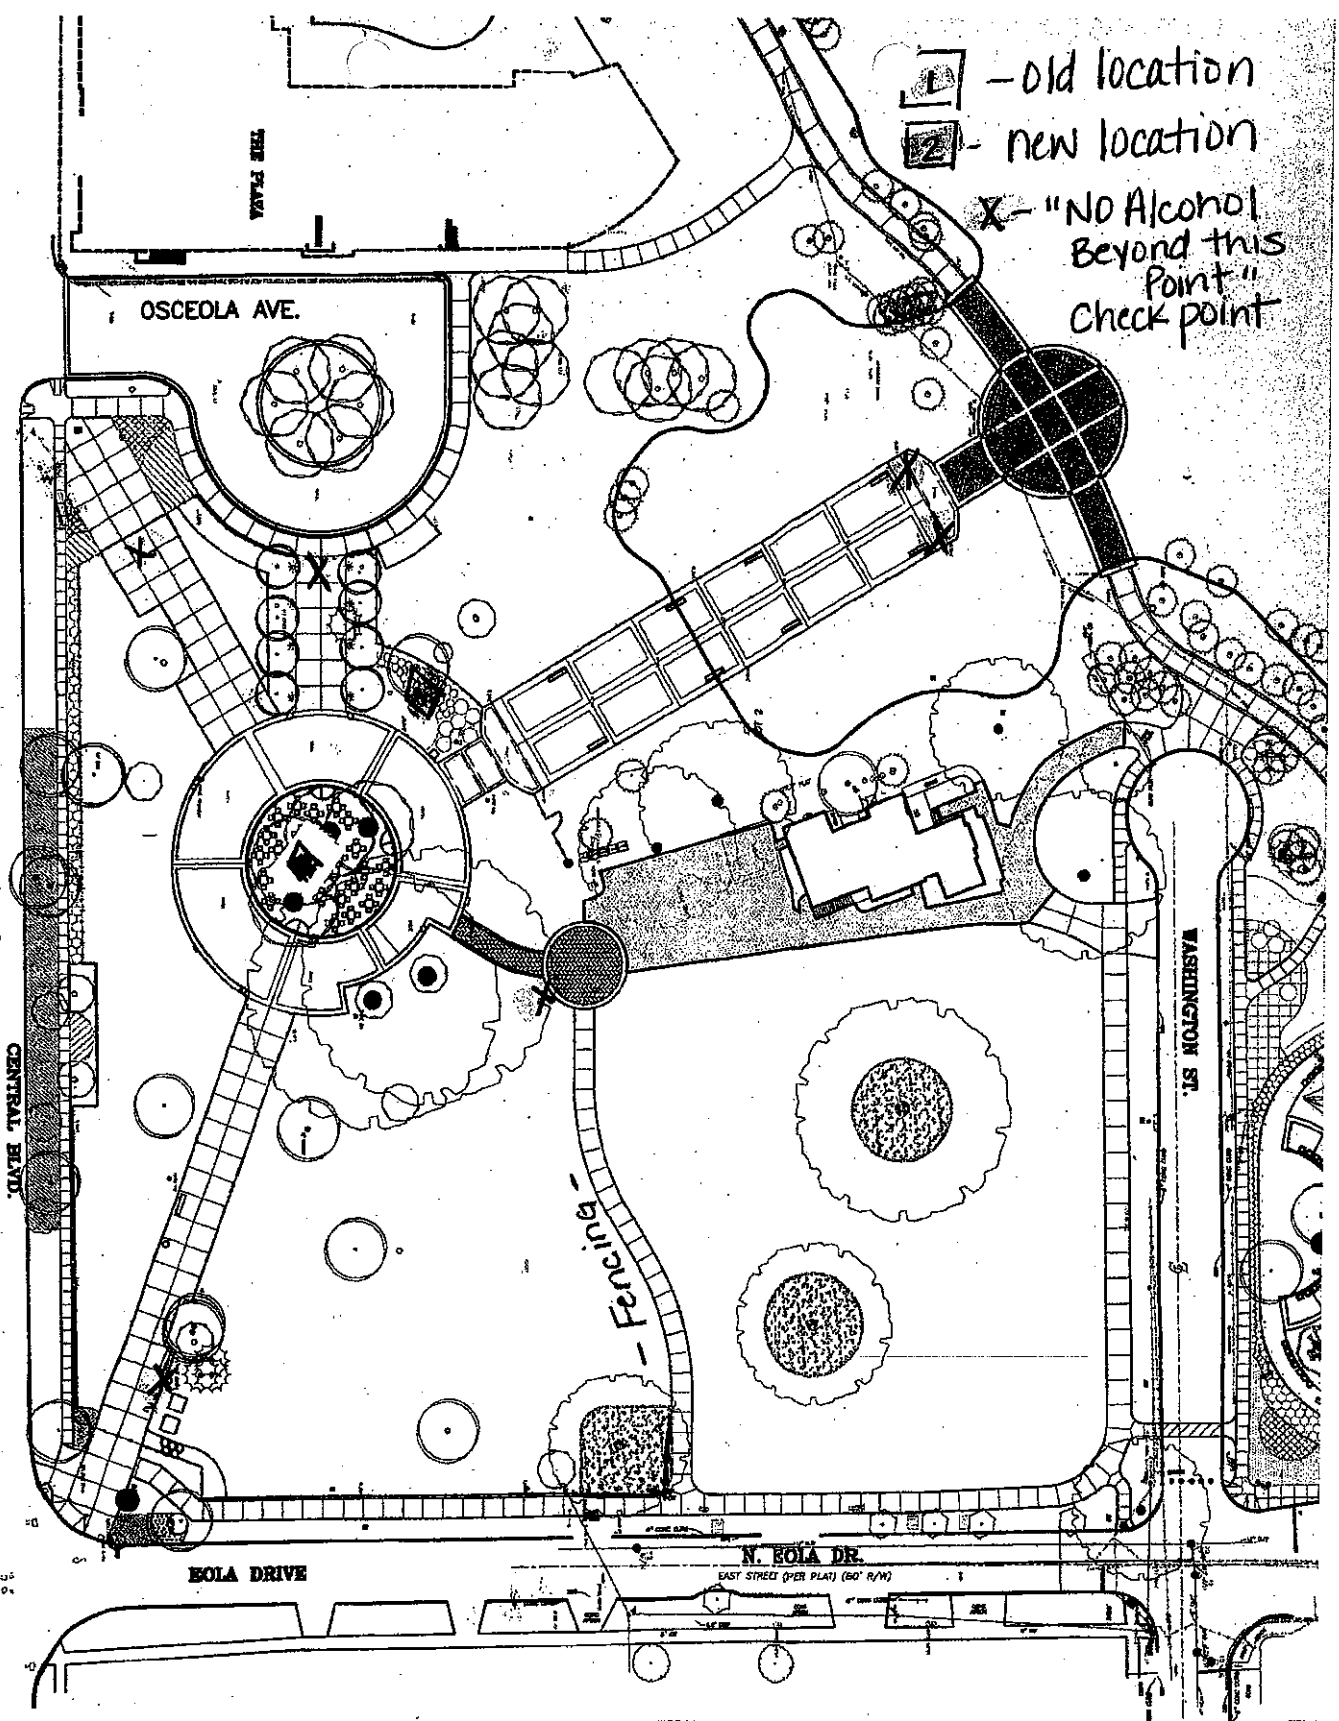

SHEET NUMBER SP-01 SHEET 1 OF 1	SHEET TITLE SITE PLAN	SCALE 1" = 10' PER PLAT 1" = 20' PER PLAT 1" = 40' PER PLAT	REVISIONS No. Date By Description	DESIGNED BY DRAWN BY CHECKED BY APPROVED BY DATE	LANDSCAPE ARCHITECT	Lake Eola Park Farmers Market 195 N. Rosalind Ave., Orlando, FL 32801	

Effective change date 7/31/2016