



Home » Special Event Permits - 18A » Applications » Active Application » **Application Overview**

Application Overview

OVERVIEW

18A - Special Events Permit

View # 7627

ID # SPEC8958310

Jul 24, 2017
(start date)

24d 3h
(time elapsed)

N/A
(allowed time)

N/A
(time remaining)

☒ Pre - Warning ☐ Over - Warning ← Based on Calendar Days

Amount Due: 100.00

[Pay Now](#)

▶ [Print Overview](#) [PDF](#) ▶ [Hide Information](#) ▶ [Contact Information](#)


| Client | Permit | Fees | Rept |
|---|---|---|------|
| <p>name Timi Schrupf</p> <p>physical address 1787 Sutter Parkway Powell, OH 43065</p> <p>mailing address 1787 Sutter Parkway Powell, OH 43065</p> <p>phone (740) 975-3191</p> <p>email tschrumpf@myelitis.org</p> <p>Organization: The Transverse Myelitis Sponsor Association</p> <p>Organization: Not for Profit Type</p> <p>Organization: 855-380-3330 Phone</p> <p>Organization: Chitra Krishnan Head</p> <p>Organization: 1787 Sutter Parkway, Address Powell, OH 430</p> <p>Organization: billing@myelitis.org Billing</p> <p>Organization: Yes 501 (c)(3)</p> <p>Organization: 91-1780467 Federal Tax ID#</p> | <p>start date Sep 23, 2017</p> <p>end date</p> <p>▶ Expires: No Standard End Date</p> <p>▶ Renewal: None</p> <p>Council District</p> <p>Describe Event Walk to support people with rare neurological-immune disorders.</p> <p>Details: Aerials No</p> <p>Details: Aerials Type None</p> <p>Details: Alcohol Served No</p> <p>Details: Alcohol Type None</p> <p>Details: City Park Yes</p> <p>Details: City Park Facility Lake Eola Park</p> <p>Details: Clean-up street/sidewalk The participants and walk organizers will clean up after the event.</p> <p>Details: Clean-up Trash The participants and walk organizers will clean up after the event.</p> <p>Details: Closure No</p> <p>Details: Street Closure</p> <p>Details: Entrance Fee No</p> <p>Details: Entrance Fee Type None</p> <p>Details: Food Service Yes</p> <p>Details: Food Type Food will be provided for participants at walk. No cooking onsite.</p> <p>Details: Pyrotechnics No</p> <p>Details: Pyrotechnics Type</p> <p>Details: Signs or</p> | <p><input checked="" type="checkbox"/> Processing Fee: 101 - 500 (no alcohol) \$ 100.00</p> <p>▶ total fees \$ 100.00</p> <p>There have been no payments.</p> <p>▶ amount due \$ 100.00</p> <p><i>e 8/20/17</i></p> | |

| | |
|------------------------------------|---|
| Banners | yes |
| Details: Signs or Banners Type | |
| Details: Sound | Yes |
| Sound Details | |
| Details: Tent, Stage, Structure | Yes |
| Details: Tent/Stage/Structure Type | |
| Event: (1) Set-up | 9/23/2017 @ 9:00am |
| Event: (2) Start Date | 9/23/2017 @ 11:00am |
| Event: (3) End | 9/23/2017 @ 2:00pm |
| Event: (4) Breakdown | 9/23/2017 @ 3:00pm |
| Event: Estimated Participants | 100 |
| Event: Estimated Spectators | 0 |
| Event: Location | Lake Eola Park |
| Event: Name | The Transverse Myelitis Association Walk Run and Roll |
| Parade: Conducted | No |
| Parade: Animals | |
| Parade: Closure | |
| Parade: Marshalling | @ |
| Parade: Dispersal | @ |
| Parade: People | |
| Parade: Total Units | |
| Parade: Vehicles | |

Items Needed


- i** **Driver's License or Other Photo ID**
 - linda dl.pdf
- i** **Miscellaneous Documents**
 - Item Missing
- i** **Site Plan / Route - 1**
 - Washington Street Plaza_2 TMA.pdf
- i** **Site Plan / Route - 2**
 - TMA site plan2.pdf
- i** **Street Closure Form**
 - Item Missing
- i** **501c3 Documentation**
 - IRS determination letter pg1-5 copy.pdf
- i** **Insurance: General Liability**
 - Item Missing
- i** **Insurance: Liquor Liability**
 - Item Missing
- i** **Liquor License**
 - Item Missing

Park Contract Documents

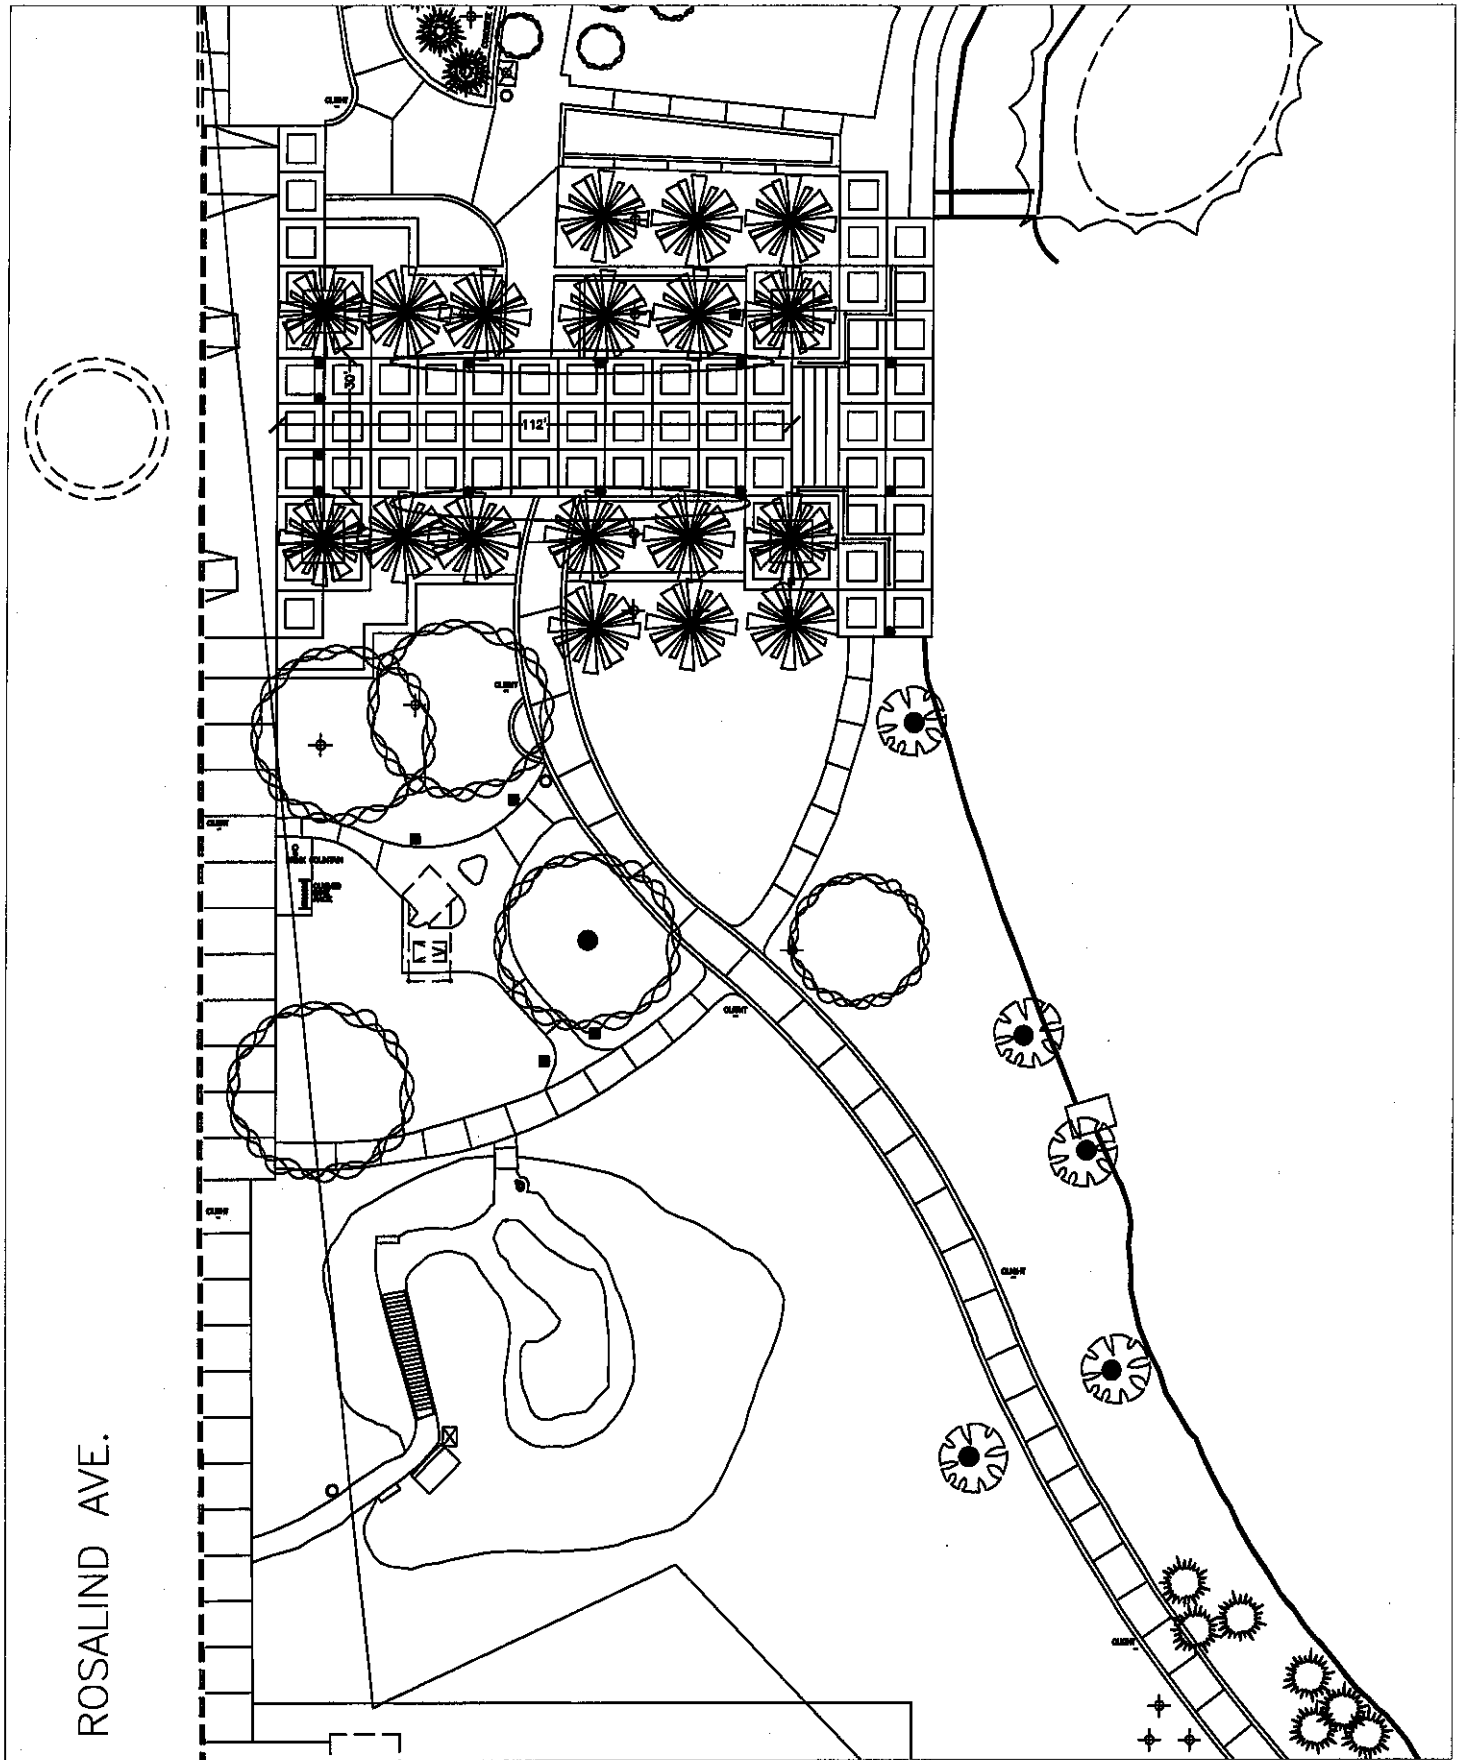

ROSALIND AVE.

LAKE EOLA PARK
Washington Street Plaza
Scale: 1"=40'-0"

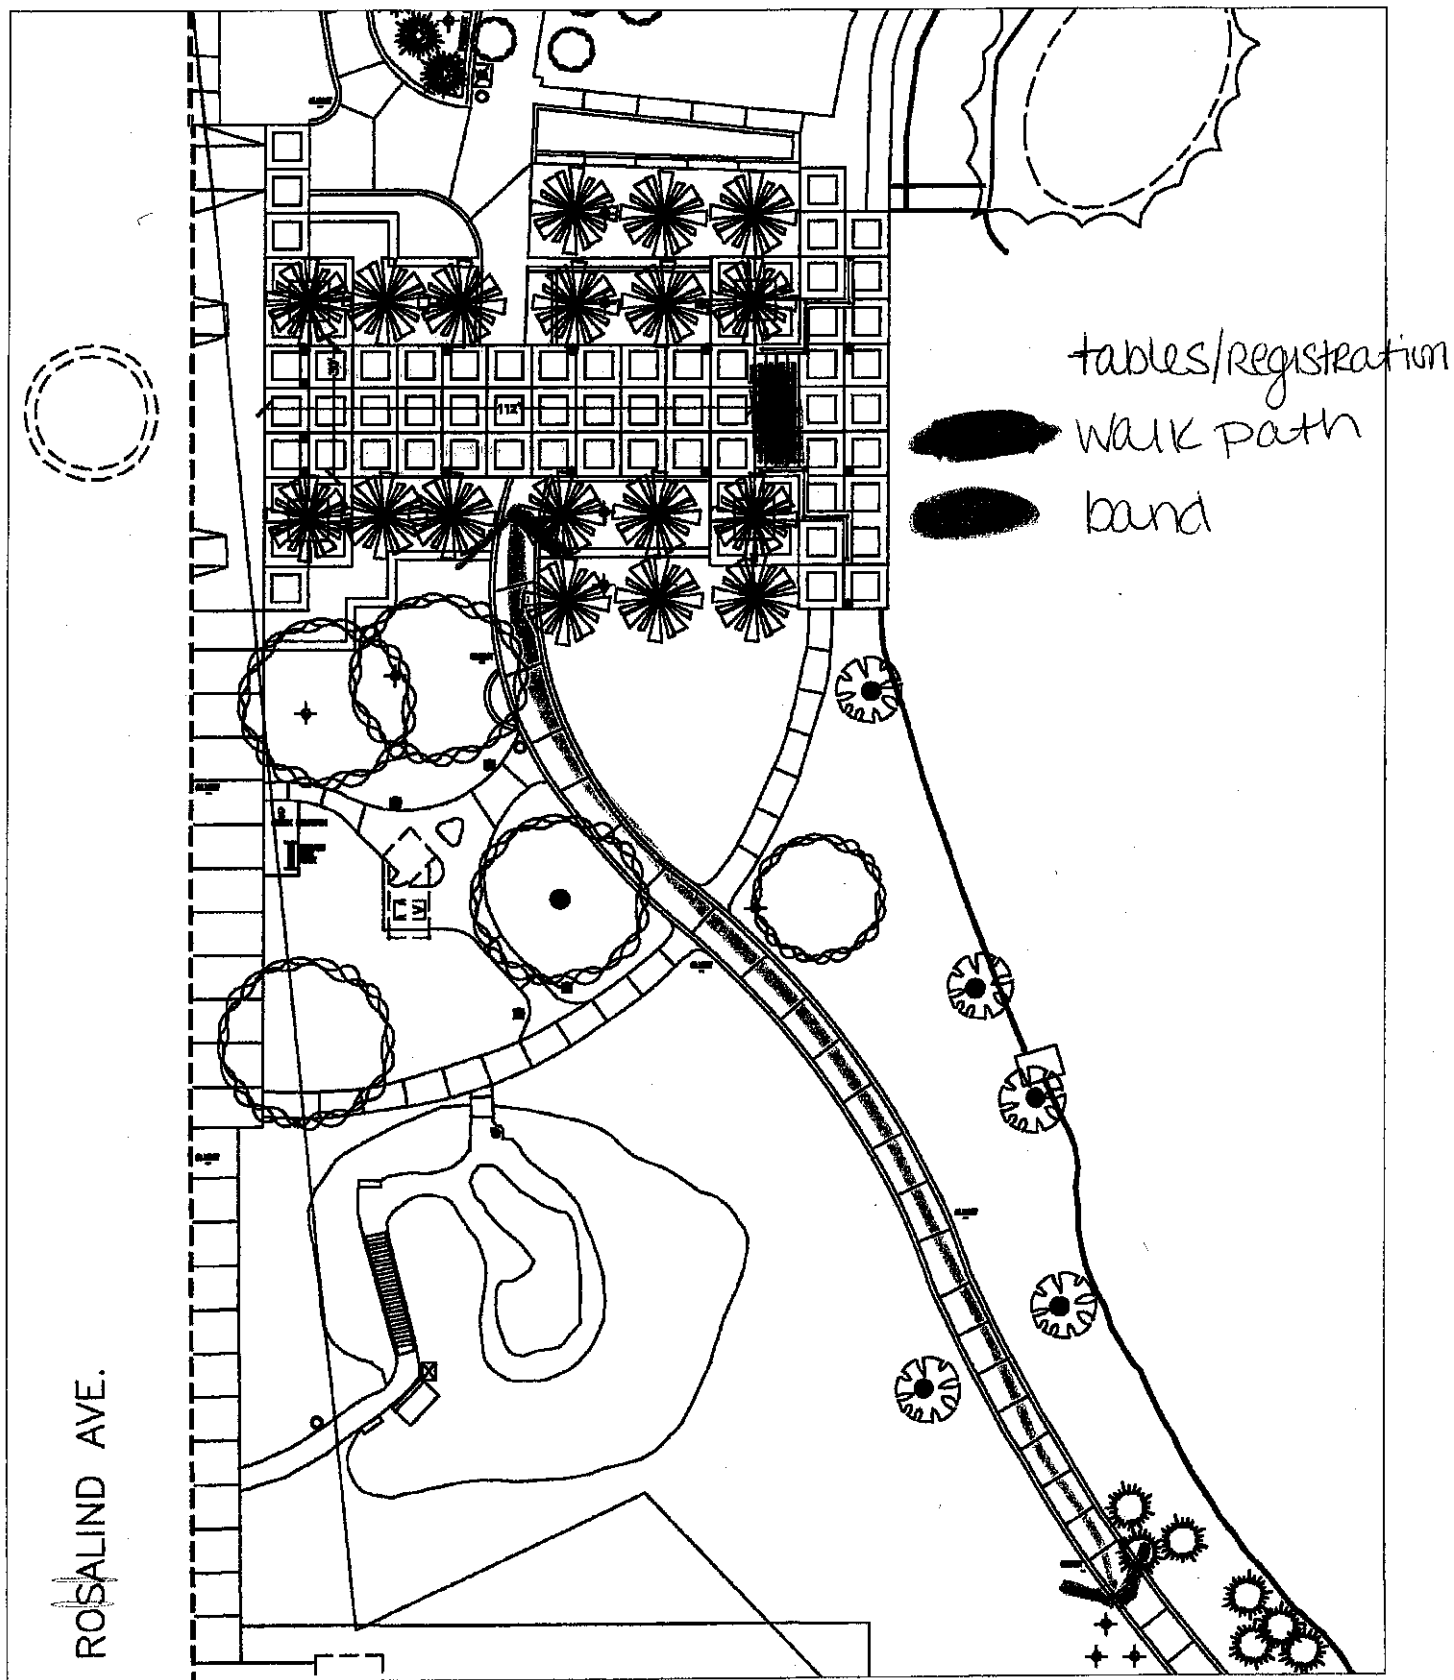

LAKE EOLA PARK
Washington Street Plaza
Scale: 1"=40'-0"