



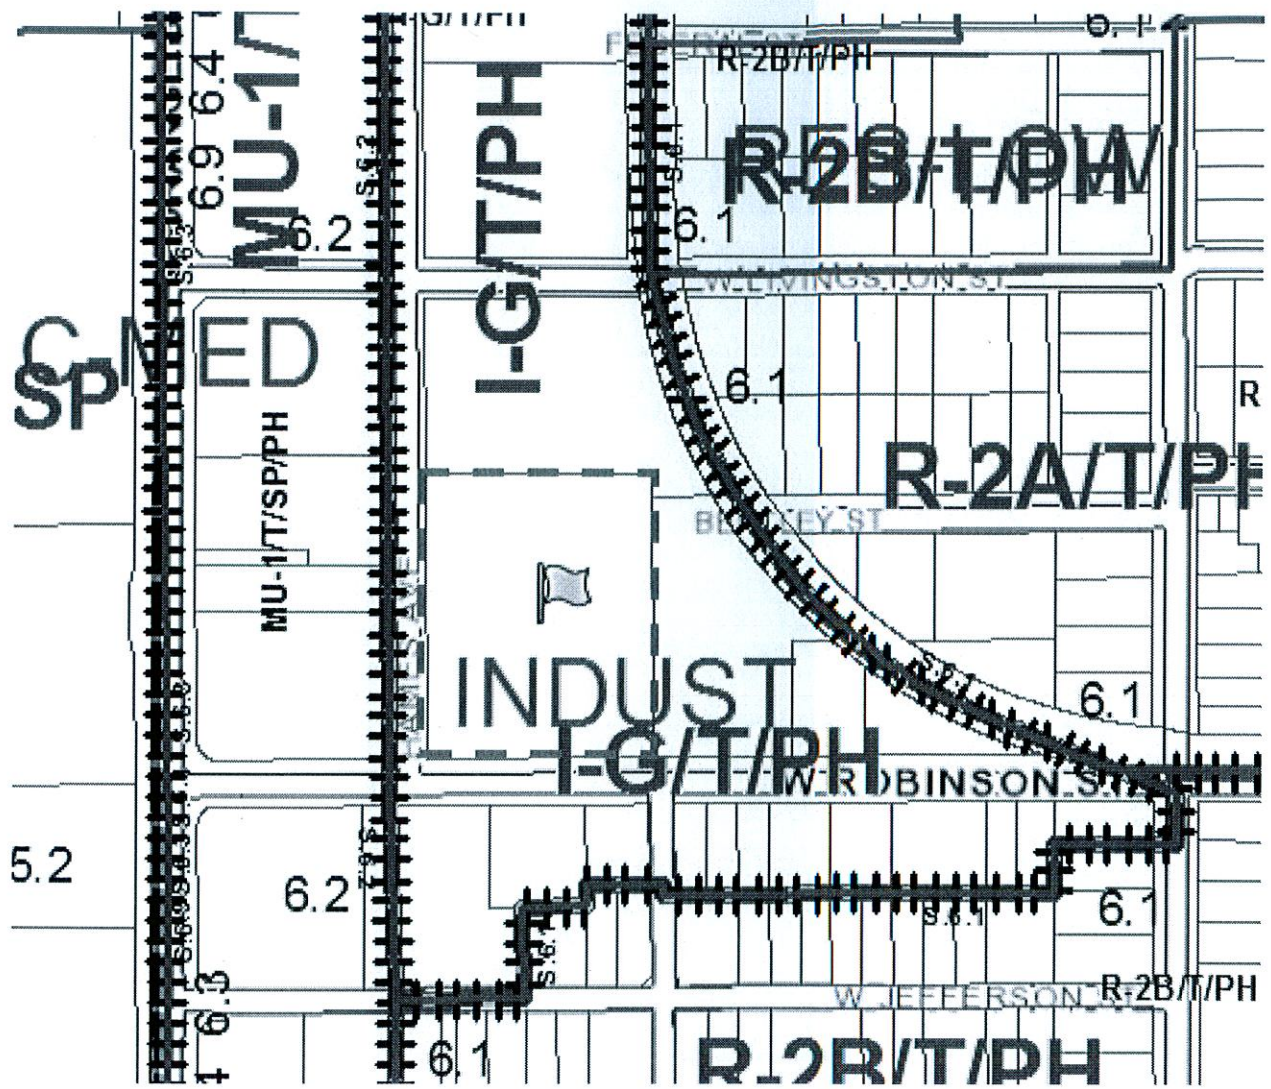

DATE:	BY:	DESCRIPTION:	DATE:	BY:	DESCRIPTION:	DATE:	BY:	DESCRIPTION:	DATE:	BY:	DESCRIPTION:
07/20/14		REVISION	07/20/14		REVISION	07/20/14		REVISION	07/20/14		REVISION

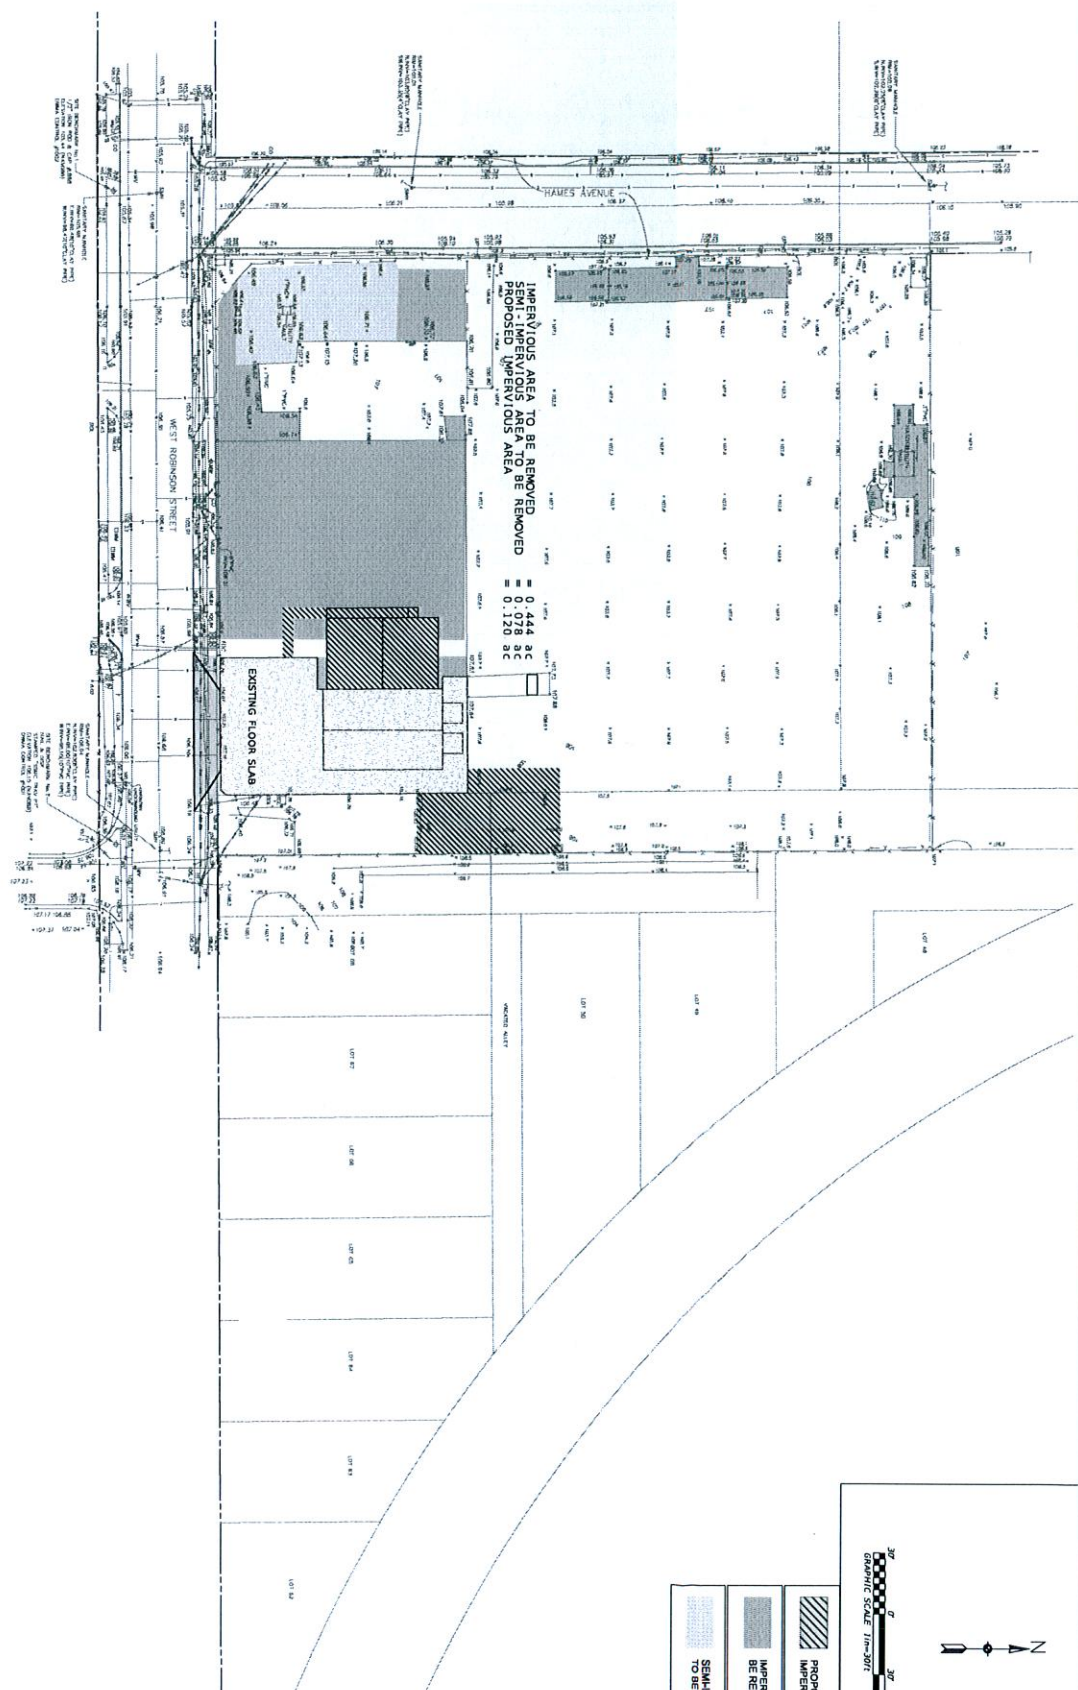


IMPERVIOUS AREA TO BE REMOVED
 SEMI-IMPERVIOUS AREA TO BE REMOVED
 = 0.444 ac
 = 0.078 ac
 = 0.120 ac

EXISTING FLOOR SLAB

GRAPHIC SCALE 1"=30'

- PROPOSED IMPERVIOUS AREAS TO BE REMOVED
- SEMI-IMPERVIOUS AREAS TO BE REMOVED

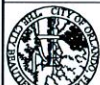

CITY OF ORLANDO
 DEPARTMENT OF PUBLIC WORKS
 CAPITAL IMPROVEMENT AND INFRASTRUCTURE DIVISION
 400 SOUTH ORANGE AVENUE, 8TH FLOOR, ORLANDO, FLORIDA 32801

JOB NUMBER: 070004.C
 TITLE: SITE PERVIOUS/IMPERVIOUS AREAS
 DATE: 10/1/2014

FIRE STATION #2
 SHEET 9 OF 10