

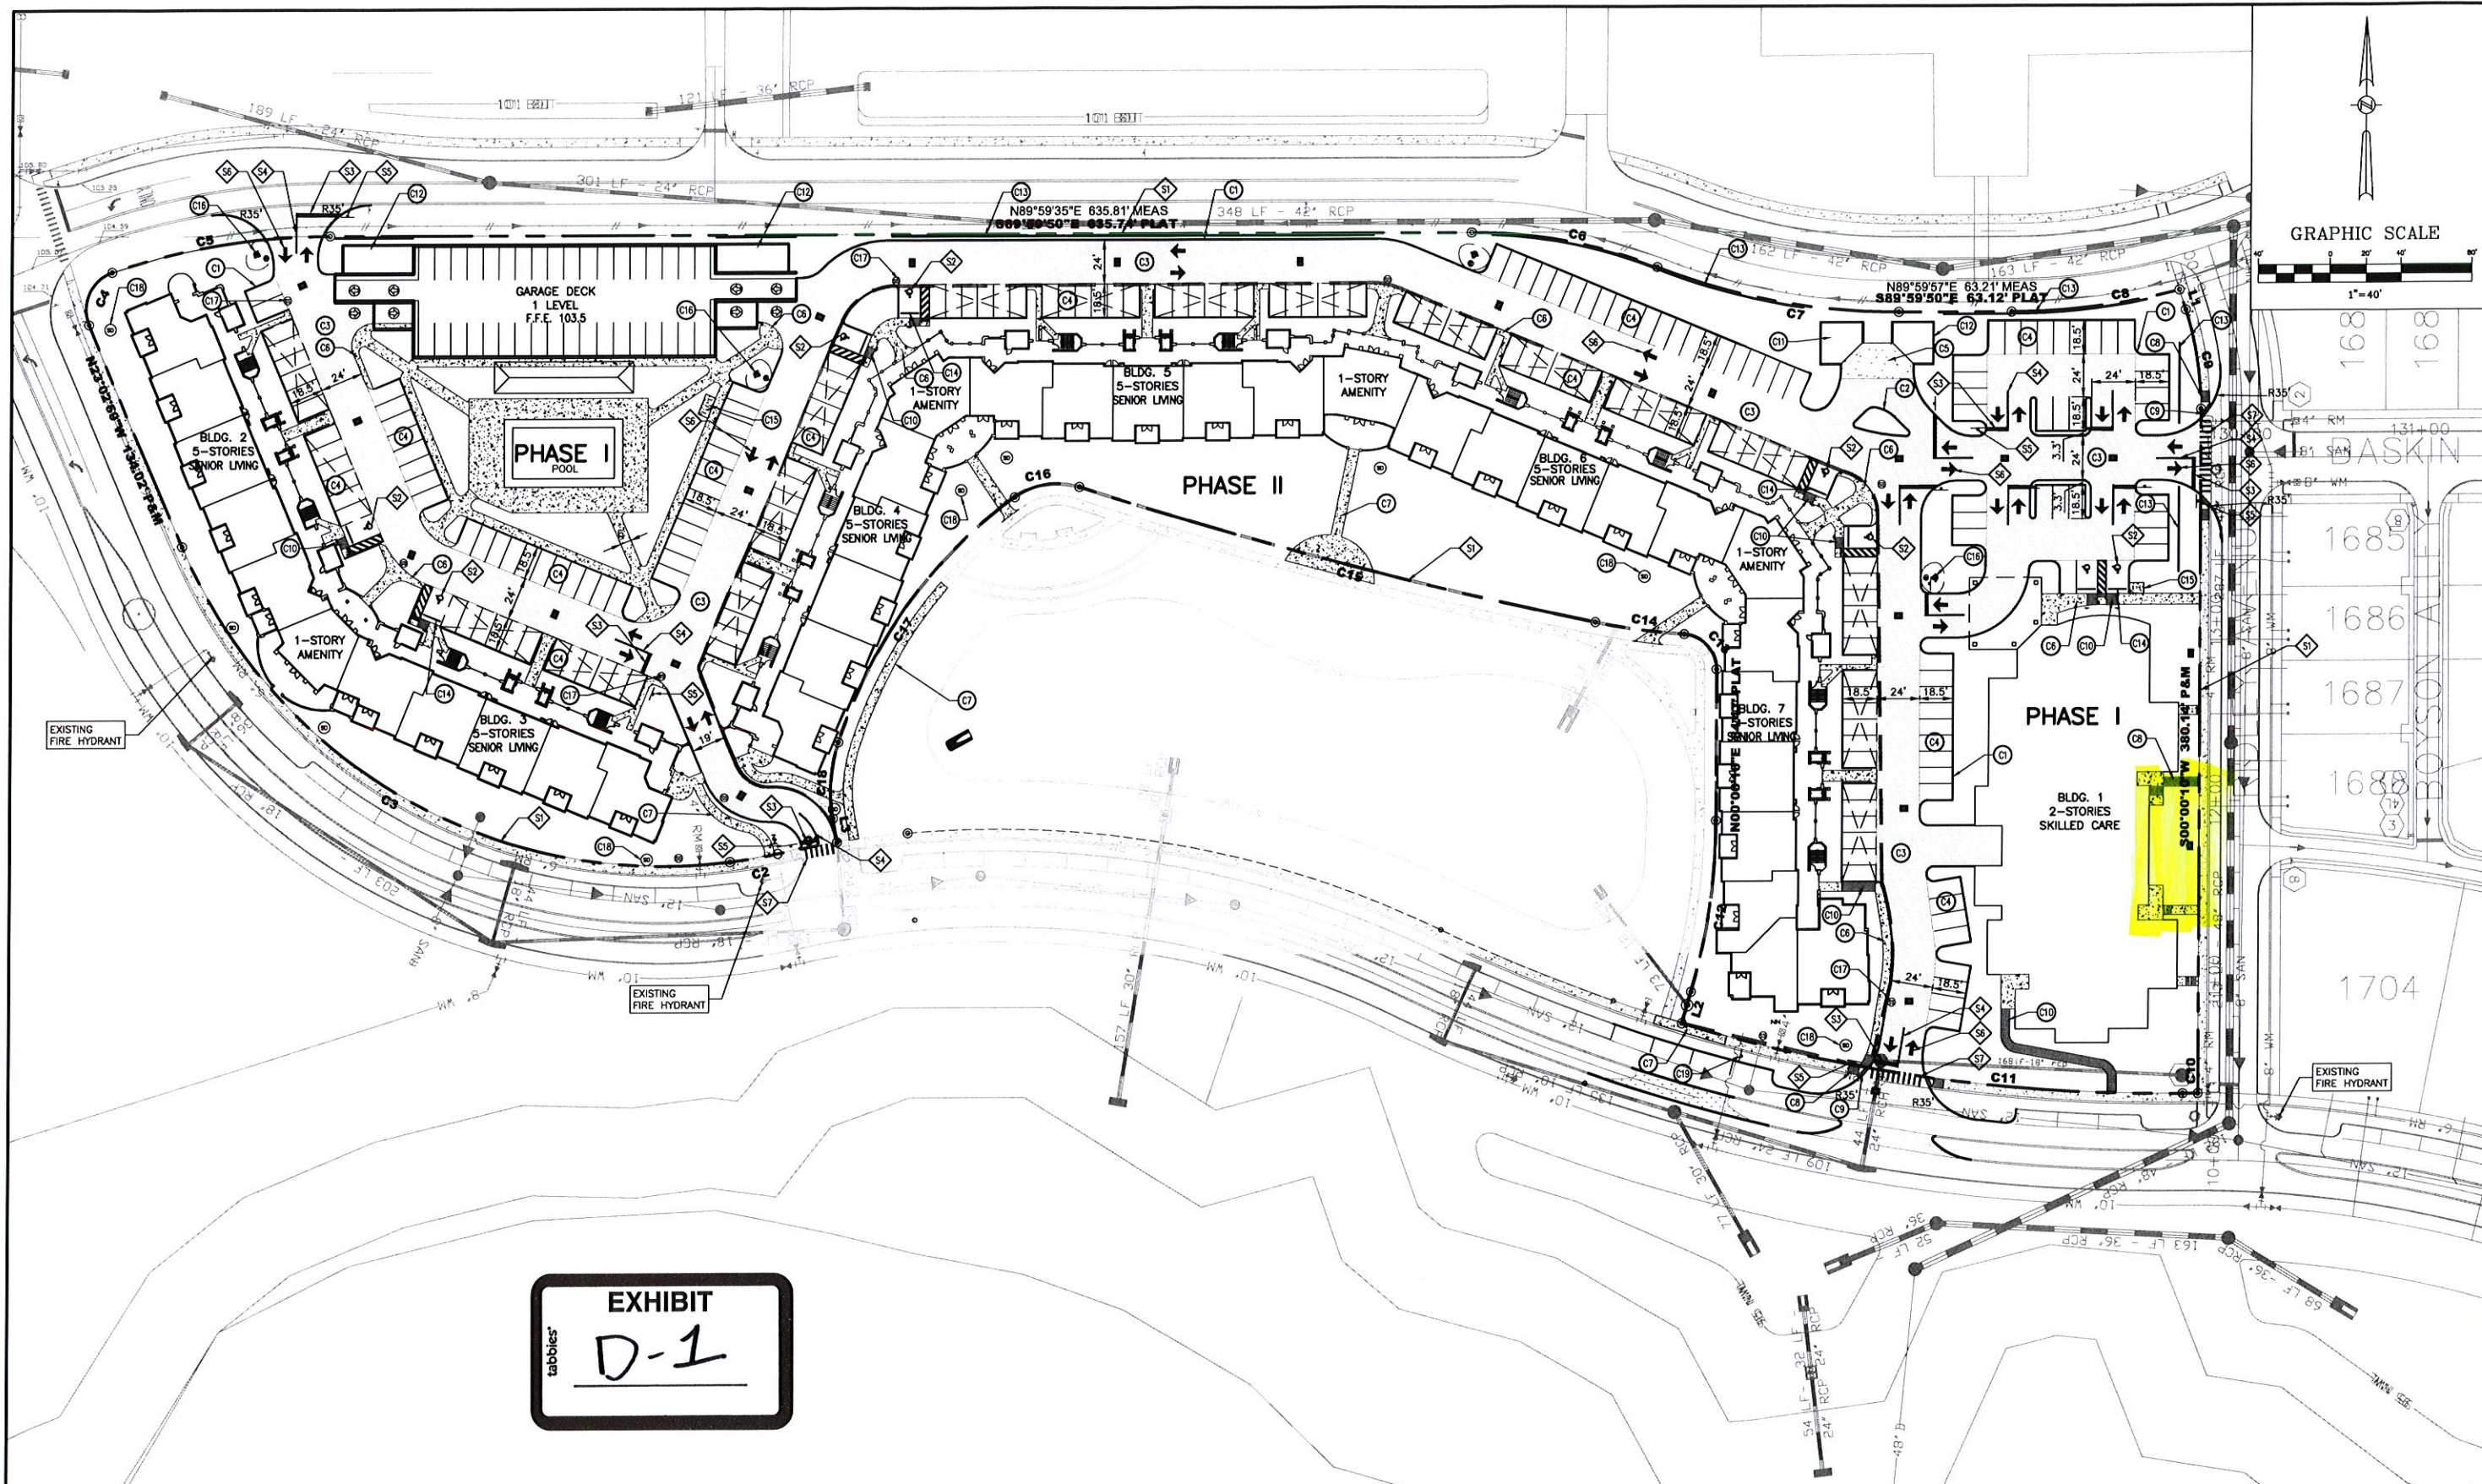


EXHIBIT
D-1

NOT VALID FOR CONSTRUCTION UNLESS SIGNED IN THIS BLOCK			
DATE	REVISIONS	BY	CHECKED

MASTER PLAN
WESTMINSTER BALDWIN PARK
SENIOR LIVING/ SKILLED CARE FACILITY
2653 LAKE BALDWIN LANE, ORLANDO, FL



5127 S. Orange Avenue, Suite 200
Orlando, FL 32809
Phone: 407-895-0324
Fax: 407-895-0325
www.feg-inc.us

MASTER PLAN			
DESIGNED BY	DRAWN BY	CHECKED BY	APPROVED BY
SJS	JT	SJS	SJS

PROJECT NO.	14-071
SCALE	1"=40'
DATE	7/21/2014
SHEET NO.	C-4A
SHEET	5 of 17
FLORIDA ENGINEERING GROUP, INC. CERTIFICATE NO. EB-0006595 SAM J. SEBALI, P.E. LICENSE NO. 42075 14-071_MasterPlan.dwg	