

PLANTING LEGEND

- EXISTING TREE
- CANOPY TREE 1
- CANOPY TREE 2
- ✱ PALM
- LAWN, IRRIGATED
- PLANTING AREA
- TREE GRATE (T1)
- TREE GRATE (T2)

SIGNAGE LEGEND

- (A) PEDESTRIAN SIGN
- ▲ (C) SMALL I.D. SIGN
- (D) VEHICULAR SIGN
- (E) CITY WAYFINDING
- (F) FUTURE SCULPTURE

LIGHTING LEGEND

- COBRA LIGHT
- STANDARD ACORN
- SATURN DOUBLE
- TOTEM WITH FLOOD
- EXISTING ST. LIGHT

SITE FURNISHINGS LEGEND

- BICYCLE RACK (T1)
- BICYCLE RACK (T2)
- BOLLARD (BR)
- BOLLARD (B)
- BOLLARD (BS)
- BOLLARD (BB)

NOTE:
IF PLAZA IS CONSTRUCTED PRIOR TO ADJACENT BUILDINGS, SPACE FRAME WITH LAWN MAY BE INSTALLED PRIOR TO BUILDING CONSTRUCTION.

ALL LAWN TO BE IRRIGATED


ALL NEW STREET TREES TO HAVE STRUCTURAL SOIL

TEMPORARY ITEMS WILL BE REMOVED IN STAGE 2

PUBLICLY ACCESSIBLE BICYCLE PARKING
DISTRIBUTED THROUGHOUT
SITE FOR 120 BIKES (+60 STAFF SPOTS)

PARCEL 1: 60 BIKES
PARCEL 2: 32 BIKES
R.O.W. : 88 BIKES

TOTAL: 180 BIKES

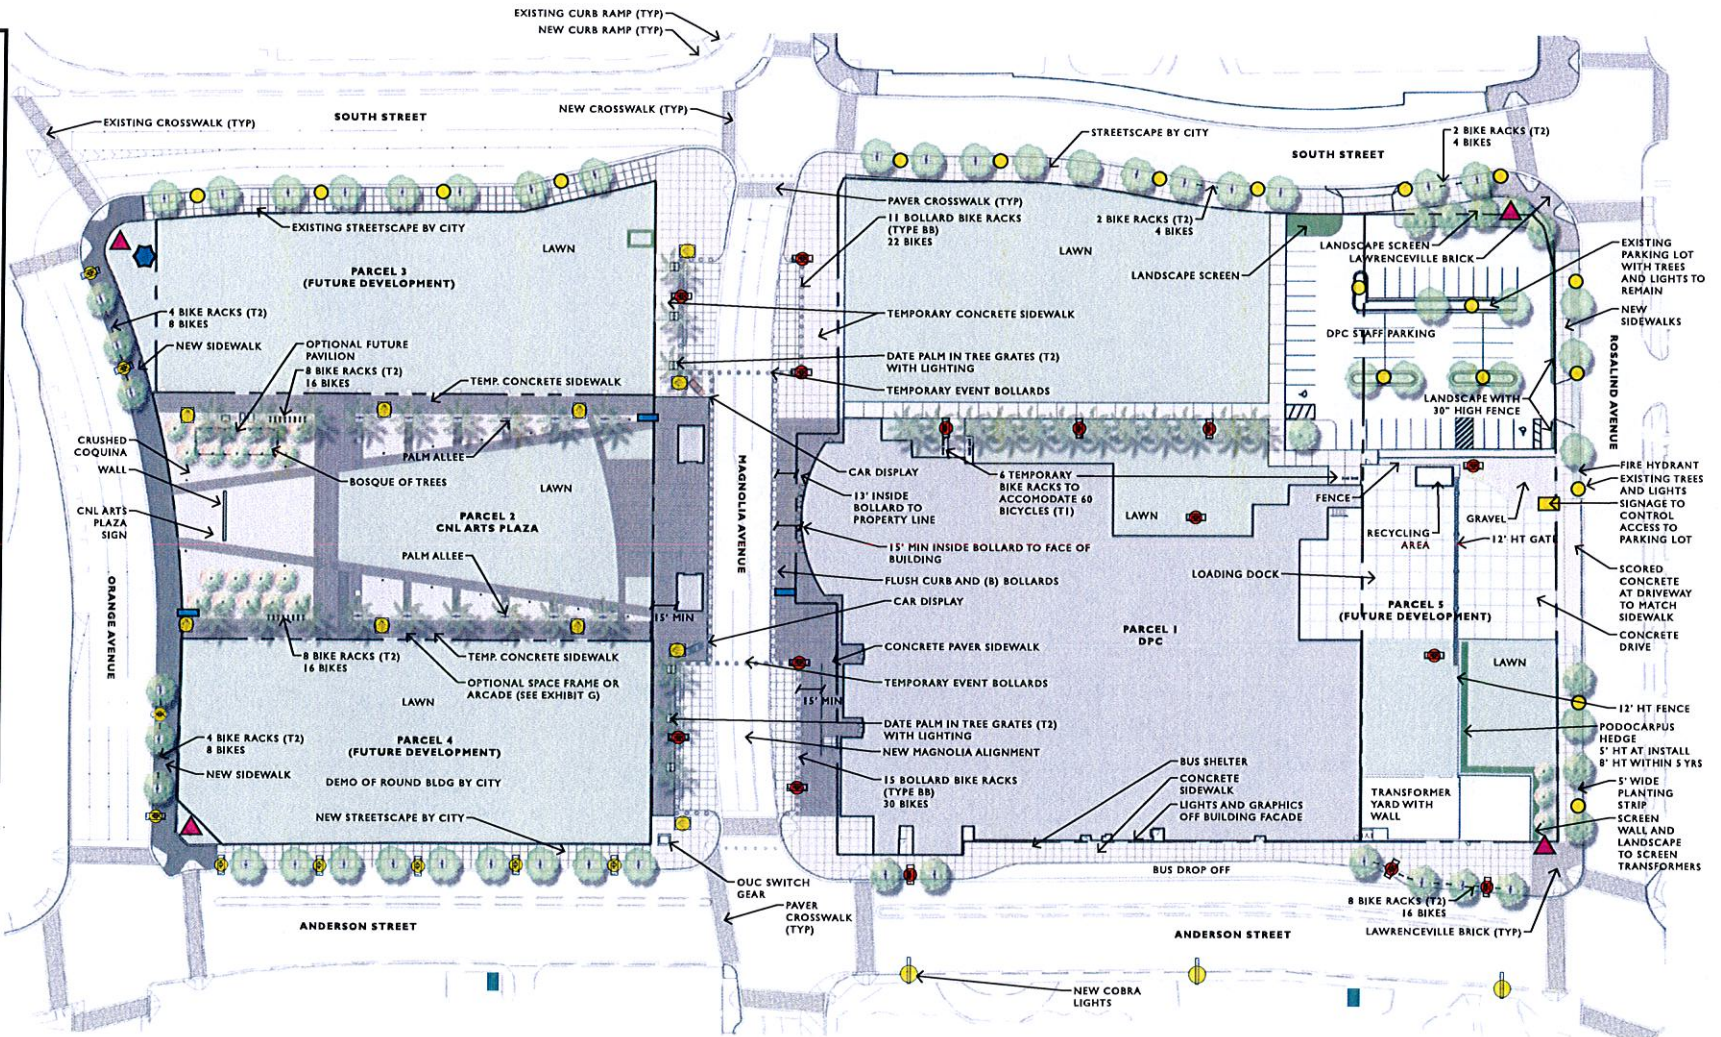

NOT TO SCALE

BARTON MYERS ASSOCIATES, INC. / HKS ARCHITECTS, INC. / BAKER BARRIOS ARCHITECTS, INC.
MURASE ASSOCIATES / HLB LIGHTING DESIGN / SUSSMAN PREJZA & COMPANY, INC.

PHASE 1 - STAGE 1 DR. PHILLIPS CENTER SITE PLAN

15 JULY 2014

L-01

Exhibit A