


Exhibit

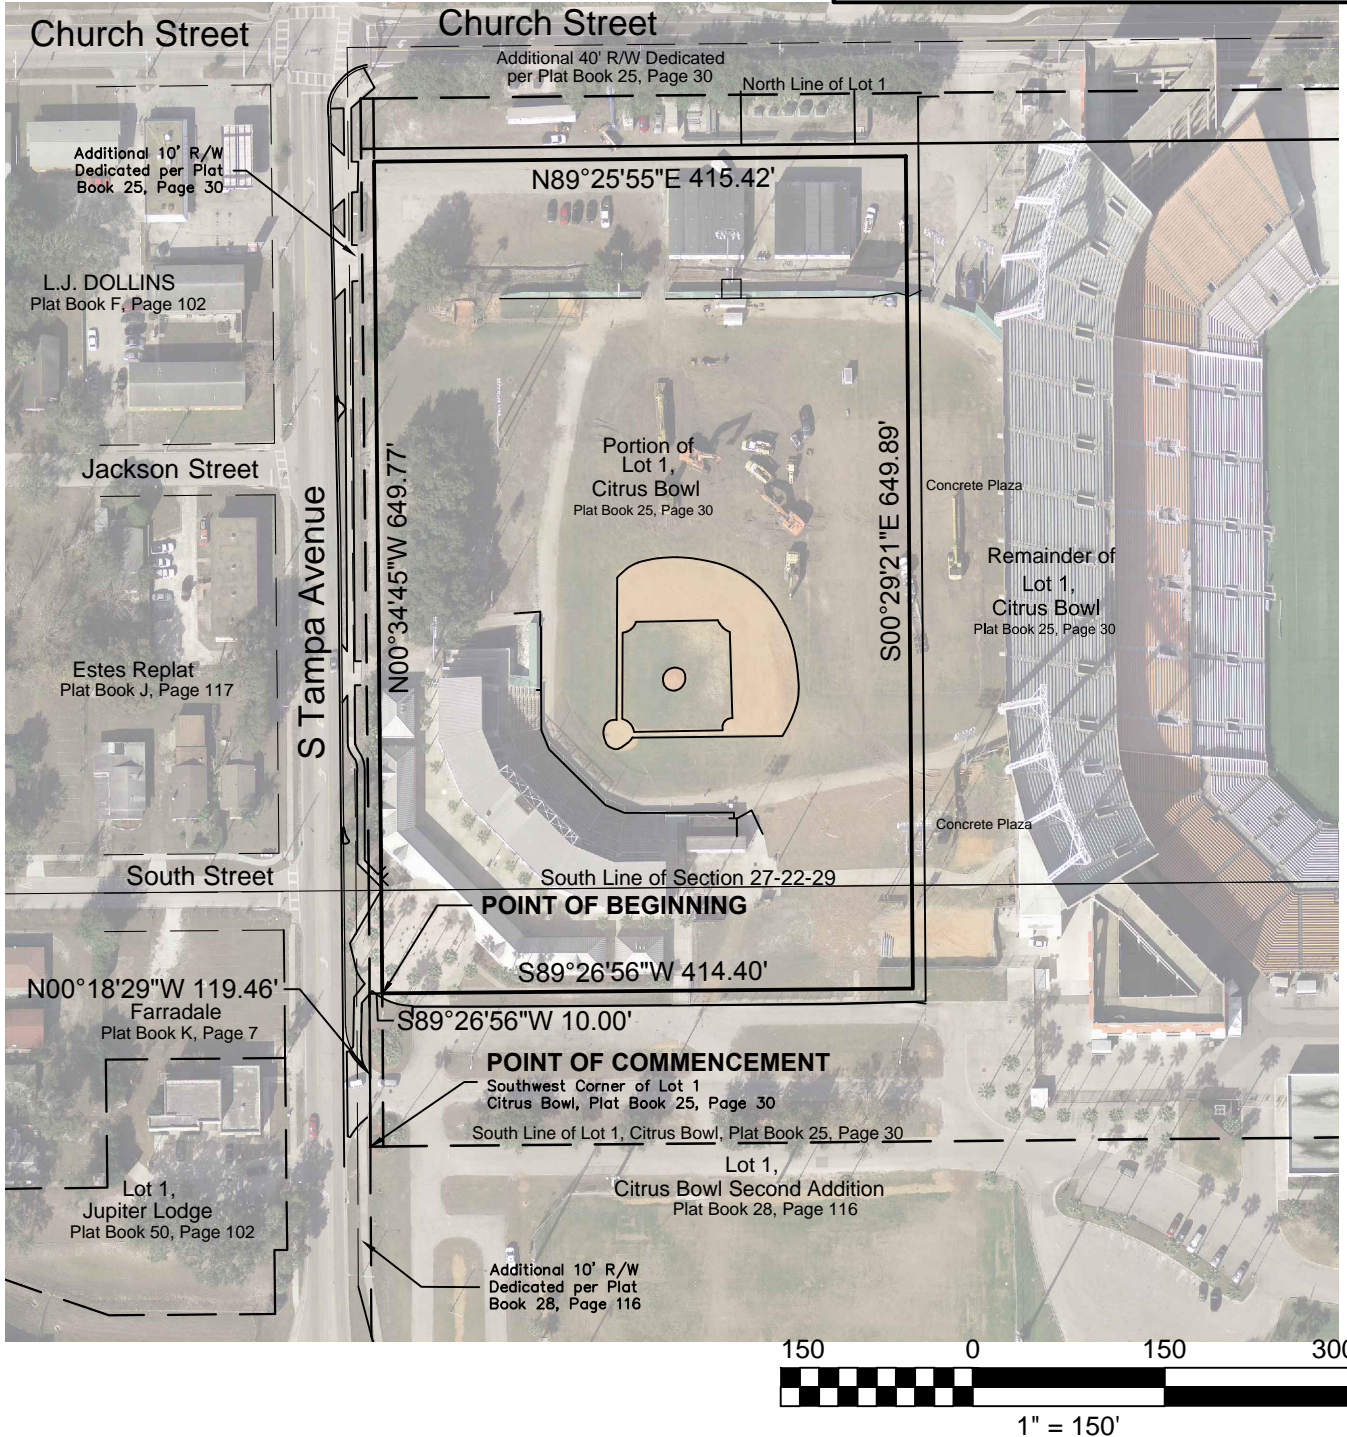

CITY OF ORLANDO

Survey Services Section
400 South Orange Avenue, 8th Floor
Orlando, Florida 32802
p. 407.246.3319 f. 407.246.2892

Project Number: 15-034

Requested By: FDU

Date of Survey: 3-6-2015

Approved By: RDA

Drafted By: RDA

Checked By: RDA

Date Drawn: 3-6-2015

Scale: 1" = 150'

Sheet:

1

of

1