




J:\09999\BD\20131317-80\5.9 Drawings\965\N\Baldwin\CAD\WAY\FORCEMAIN.dwg Sheet Set: CUDY WAY
SEE ABOVE

SEE BELOW C-05

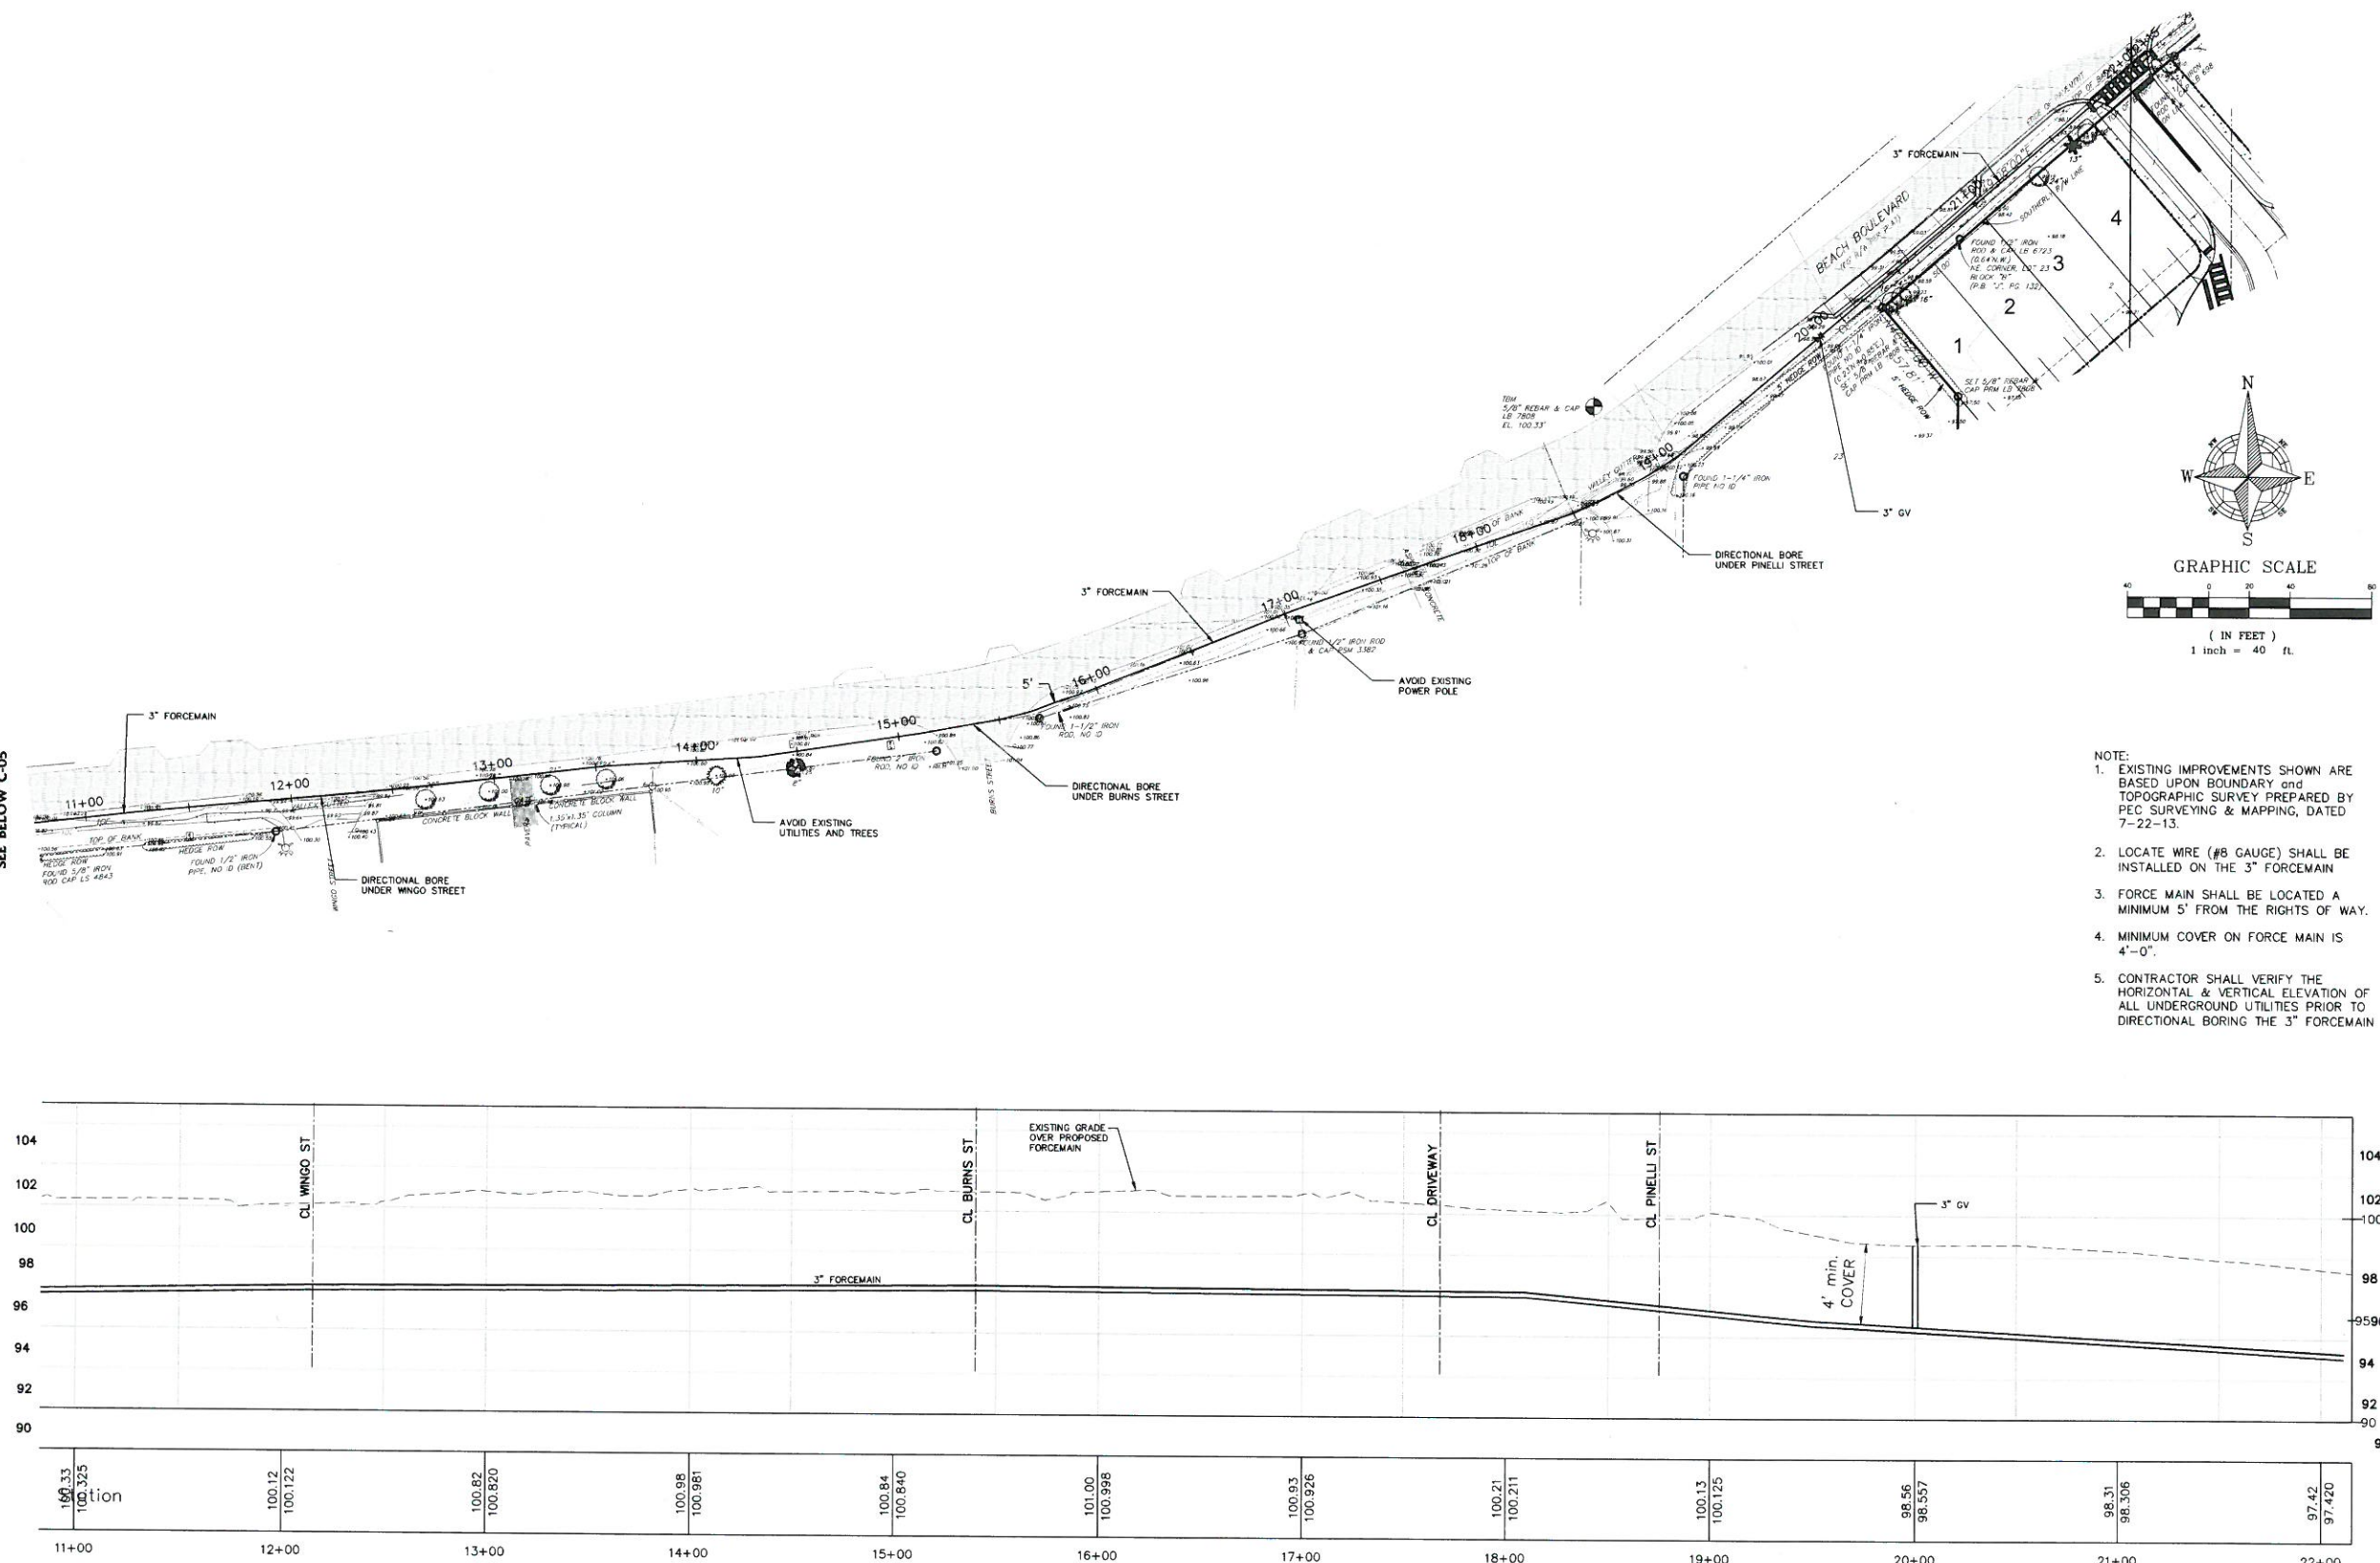

- NOTE:
- EXISTING IMPROVEMENTS SHOWN ARE BASED UPON BOUNDARY and TOPOGRAPHIC SURVEY PREPARED BY PEC SURVEYING & MAPPING, DATED 7-22-13.
 - LOCATE WIRE (#8 GAUGE) SHALL BE INSTALLED ON THE 3" FORCEMAIN
 - FORCE MAIN SHALL BE LOCATED A MINIMUM 5' FROM THE RIGHTS OF WAY.
 - MINIMUM COVER ON FORCE MAIN IS 4'-0".
 - CONTRACTOR SHALL VERIFY THE HORIZONTAL & VERTICAL ELEVATION OF ALL UNDERGROUND UTILITIES PRIOR TO DIRECTIONAL BORING THE 3" FORCEMAIN

BALDWIN COVE (AKA CADY WAY)

OFF-SITE FORCEMAIN PLAN & PROFILE

SCALE
H: 1" = 40'
V: 1" = 4'
PROJECT NO.
35453
SHEET
C-05A

DRAWN: BW
DESIGNED: J.M.W.
CHECKED: R.C.W.
DATE: 2/6/14

IBI GROUP
ENGINEERS
LANDSCAPE ARCHITECTS
SURVEYORS
PLANNERS
ENVIRONMENTAL CONSULTANTS
2300 WINTERS PAVILION PARKWAY
SUITE 100
MILWAUKEE, WI 53215
(414) 760-1200
FAX (414) 760-1201
BUSINESS NO. 2866

IBI GROUP (FL), INC.
http://www.ibigroup.com

REV. DESCRIPTION
11-13-13 REVISED FORCEMAIN TO 3"
BY