



\\vhb\proj\Orlando\6199600 UCJ Master Plan\cadd\Concepts\2015-06-01 MOJ Figures\Subfig 1 Project Boundary.dwg Jun 01, 2015 - 4:13pm

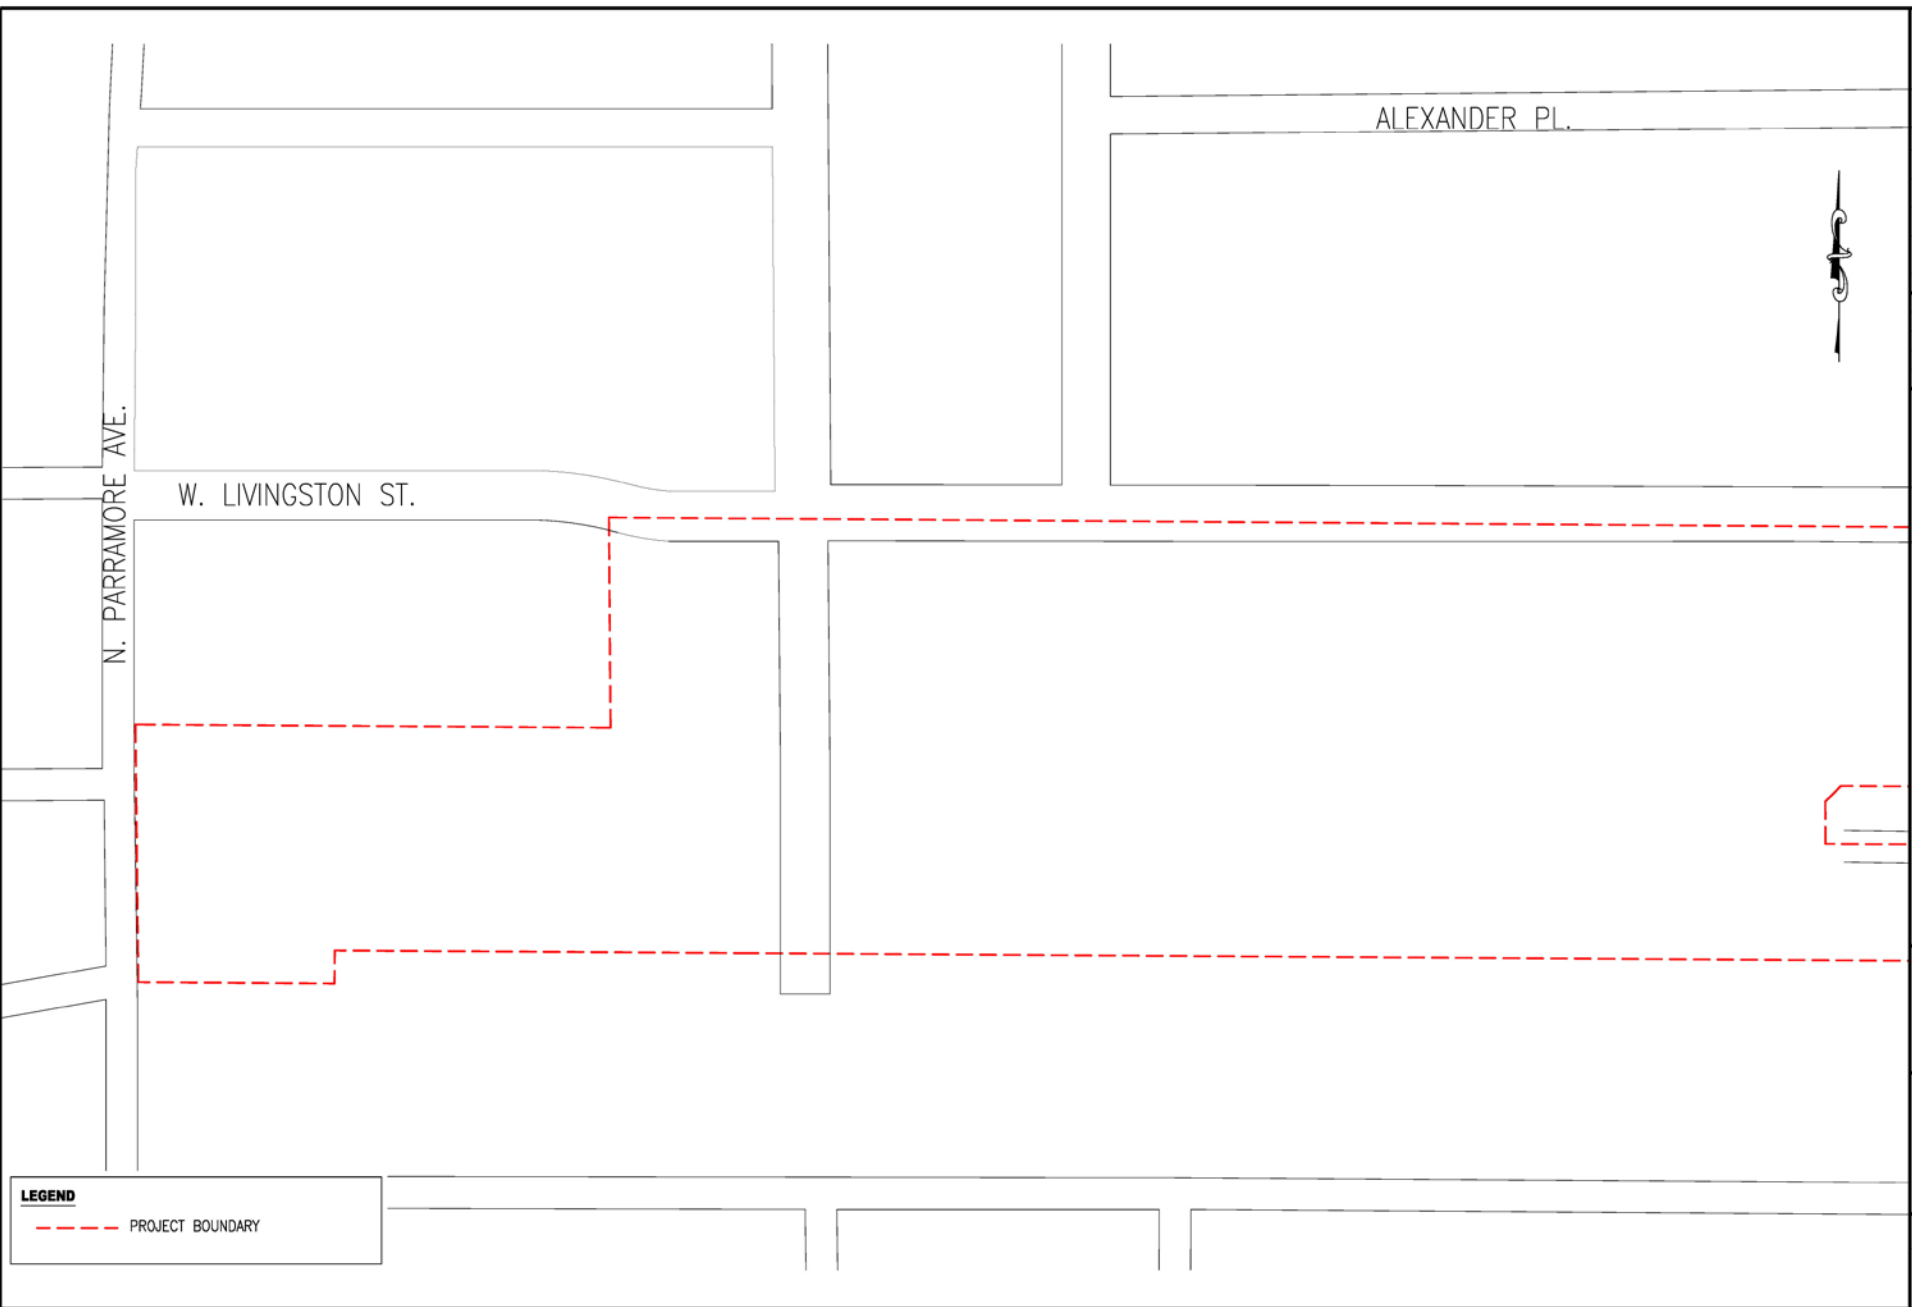



LEGEND

--- PROJECT BOUNDARY


PROJECT BOUNDARY UCF DOWNTOWN CAMPUS ORLANDO, FLORIDA		DATE: 05/28/2015		SCALE: 1"=120'	
		DRAWN: TKJ		REVISIONS	
		CHECKED: JJ		DATE:	
		APPROVED: JJ		DATE:	
PROJECT NO./DASH NO. 619960.00		A		DESCRIPTION	

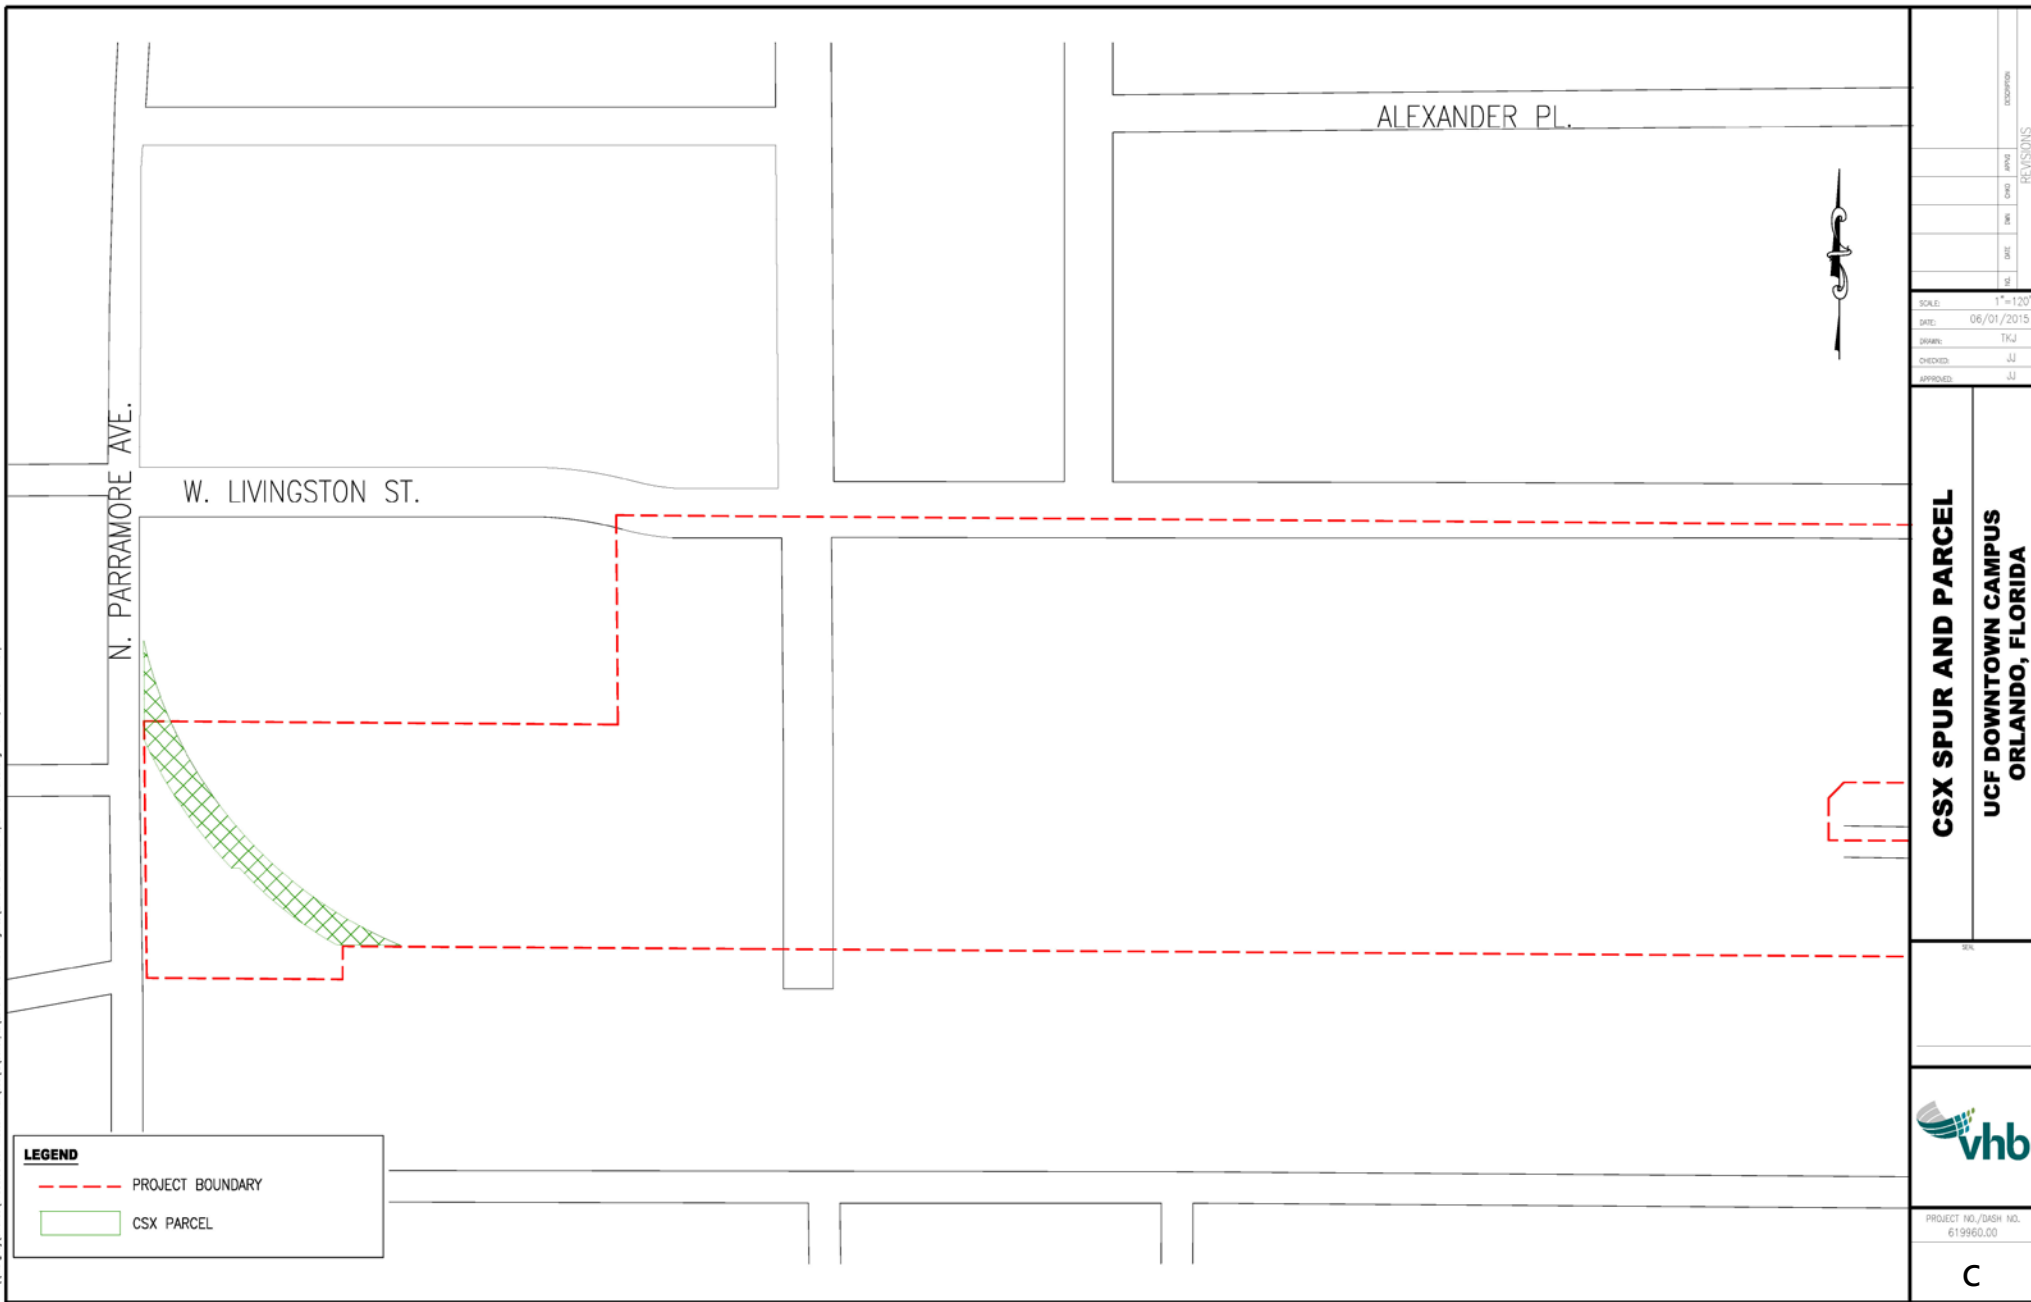

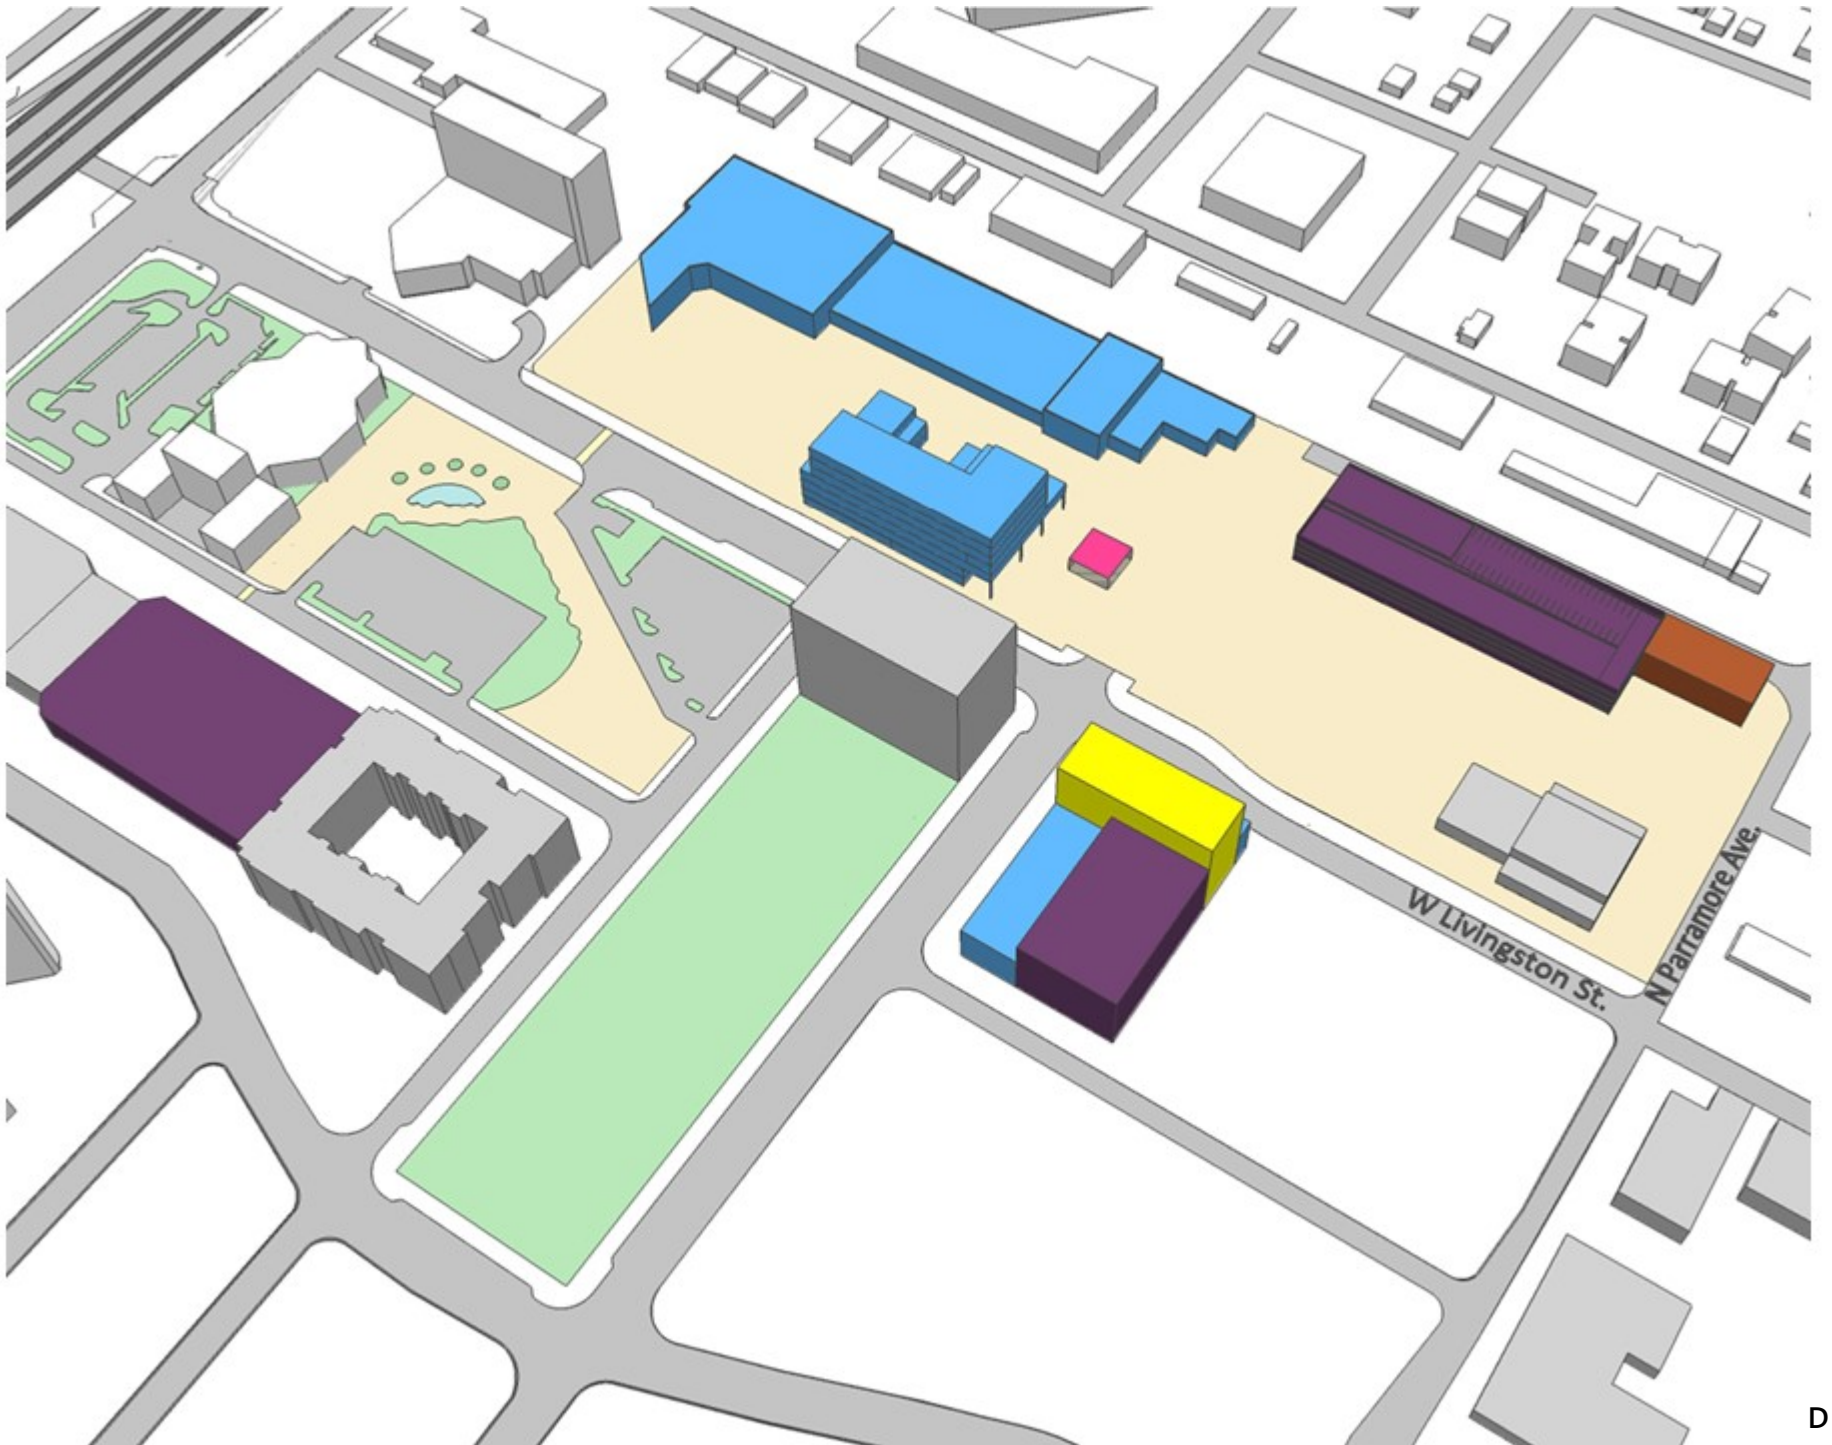

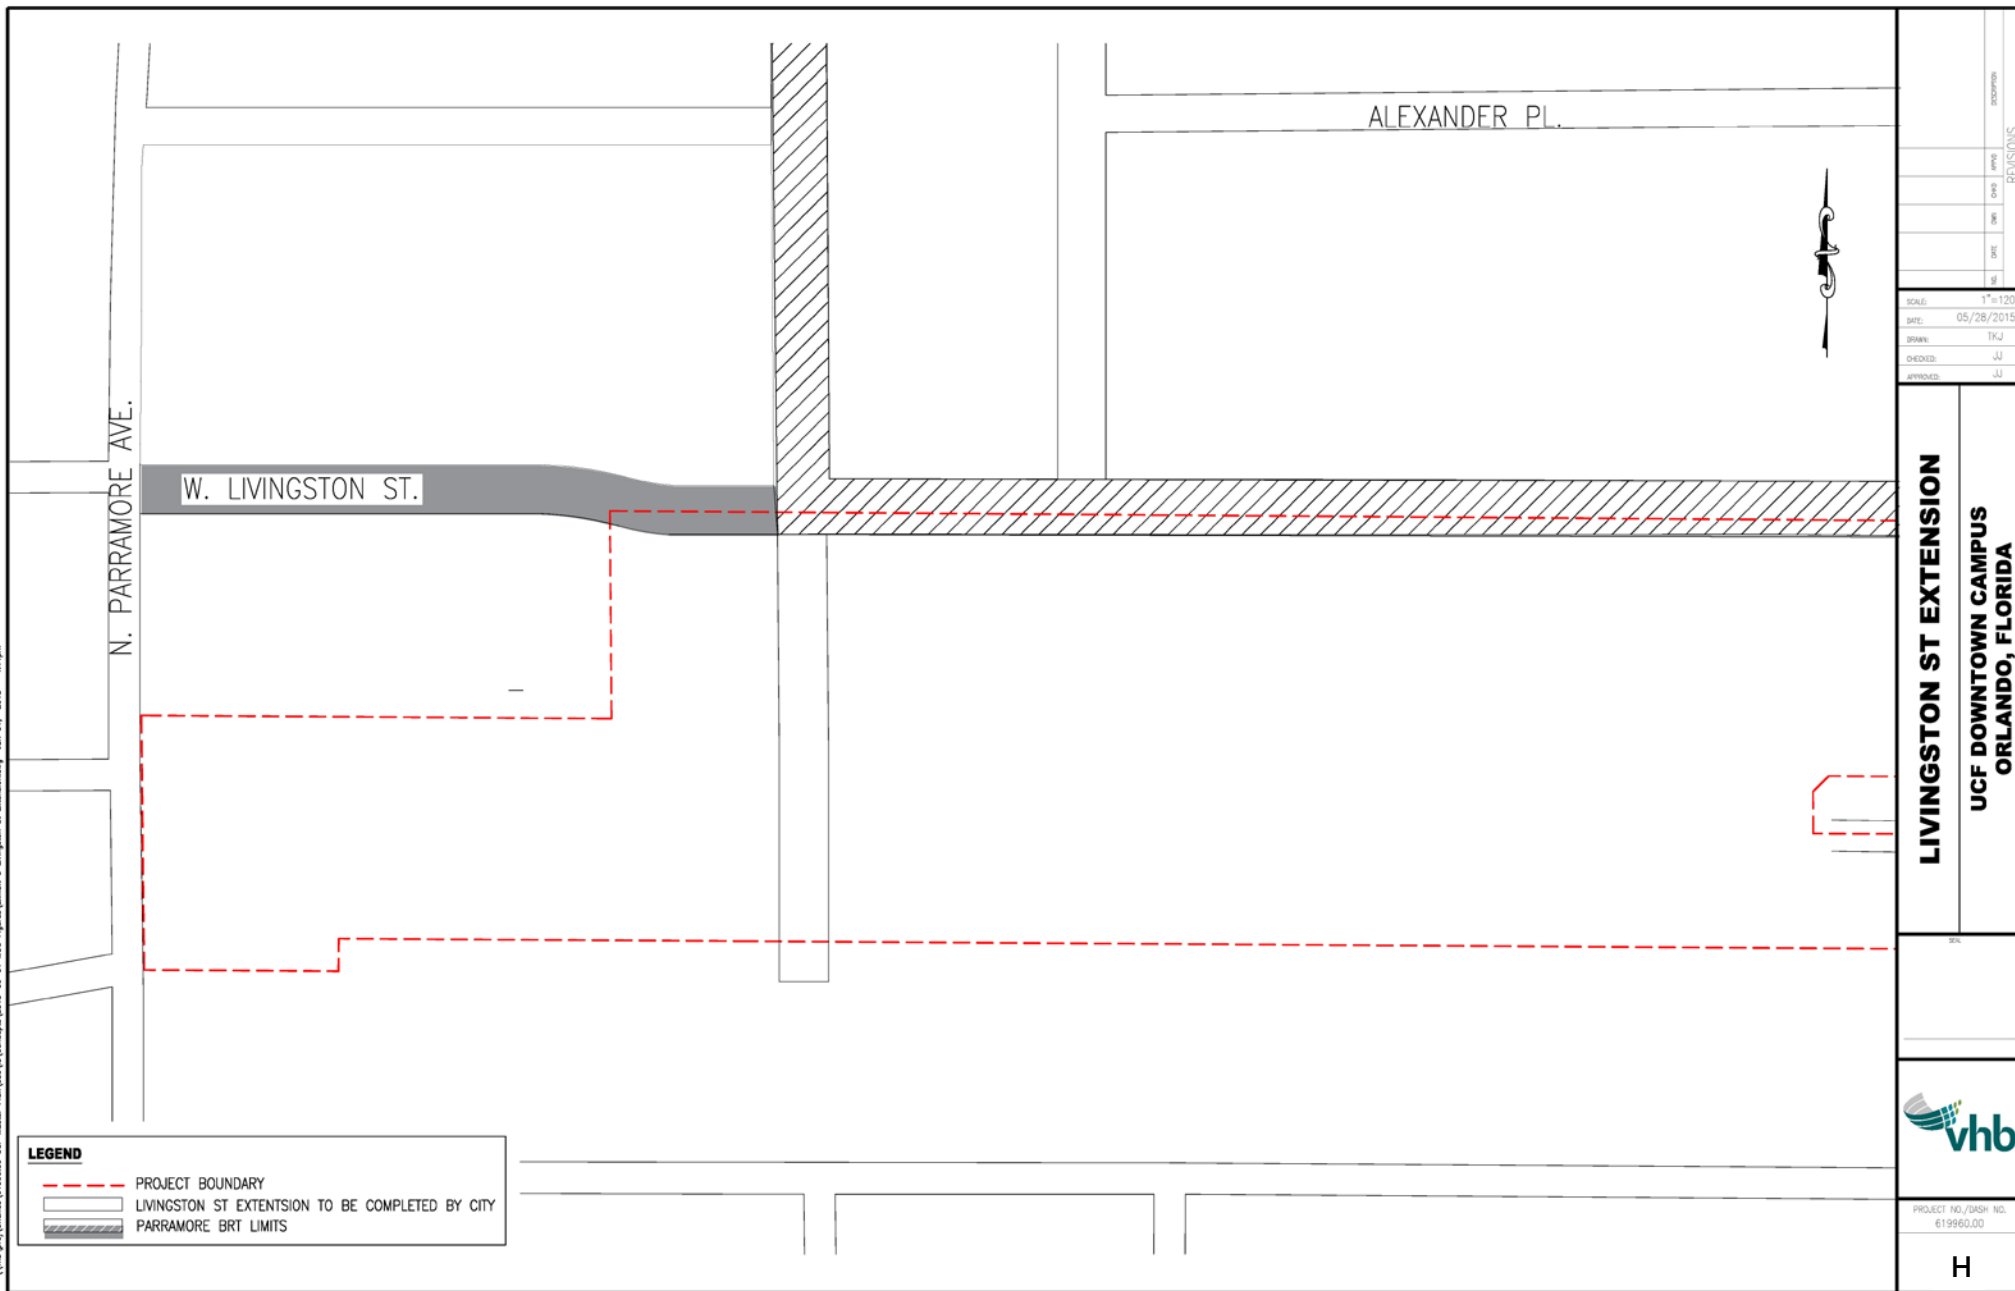

\\vhb\proj\Orlando\61996.00 UCF Master Plan\proj\61996.00 UCF Master Plan\Storm-GS-Prop.dwg May 18, 2015 - 4:53pm

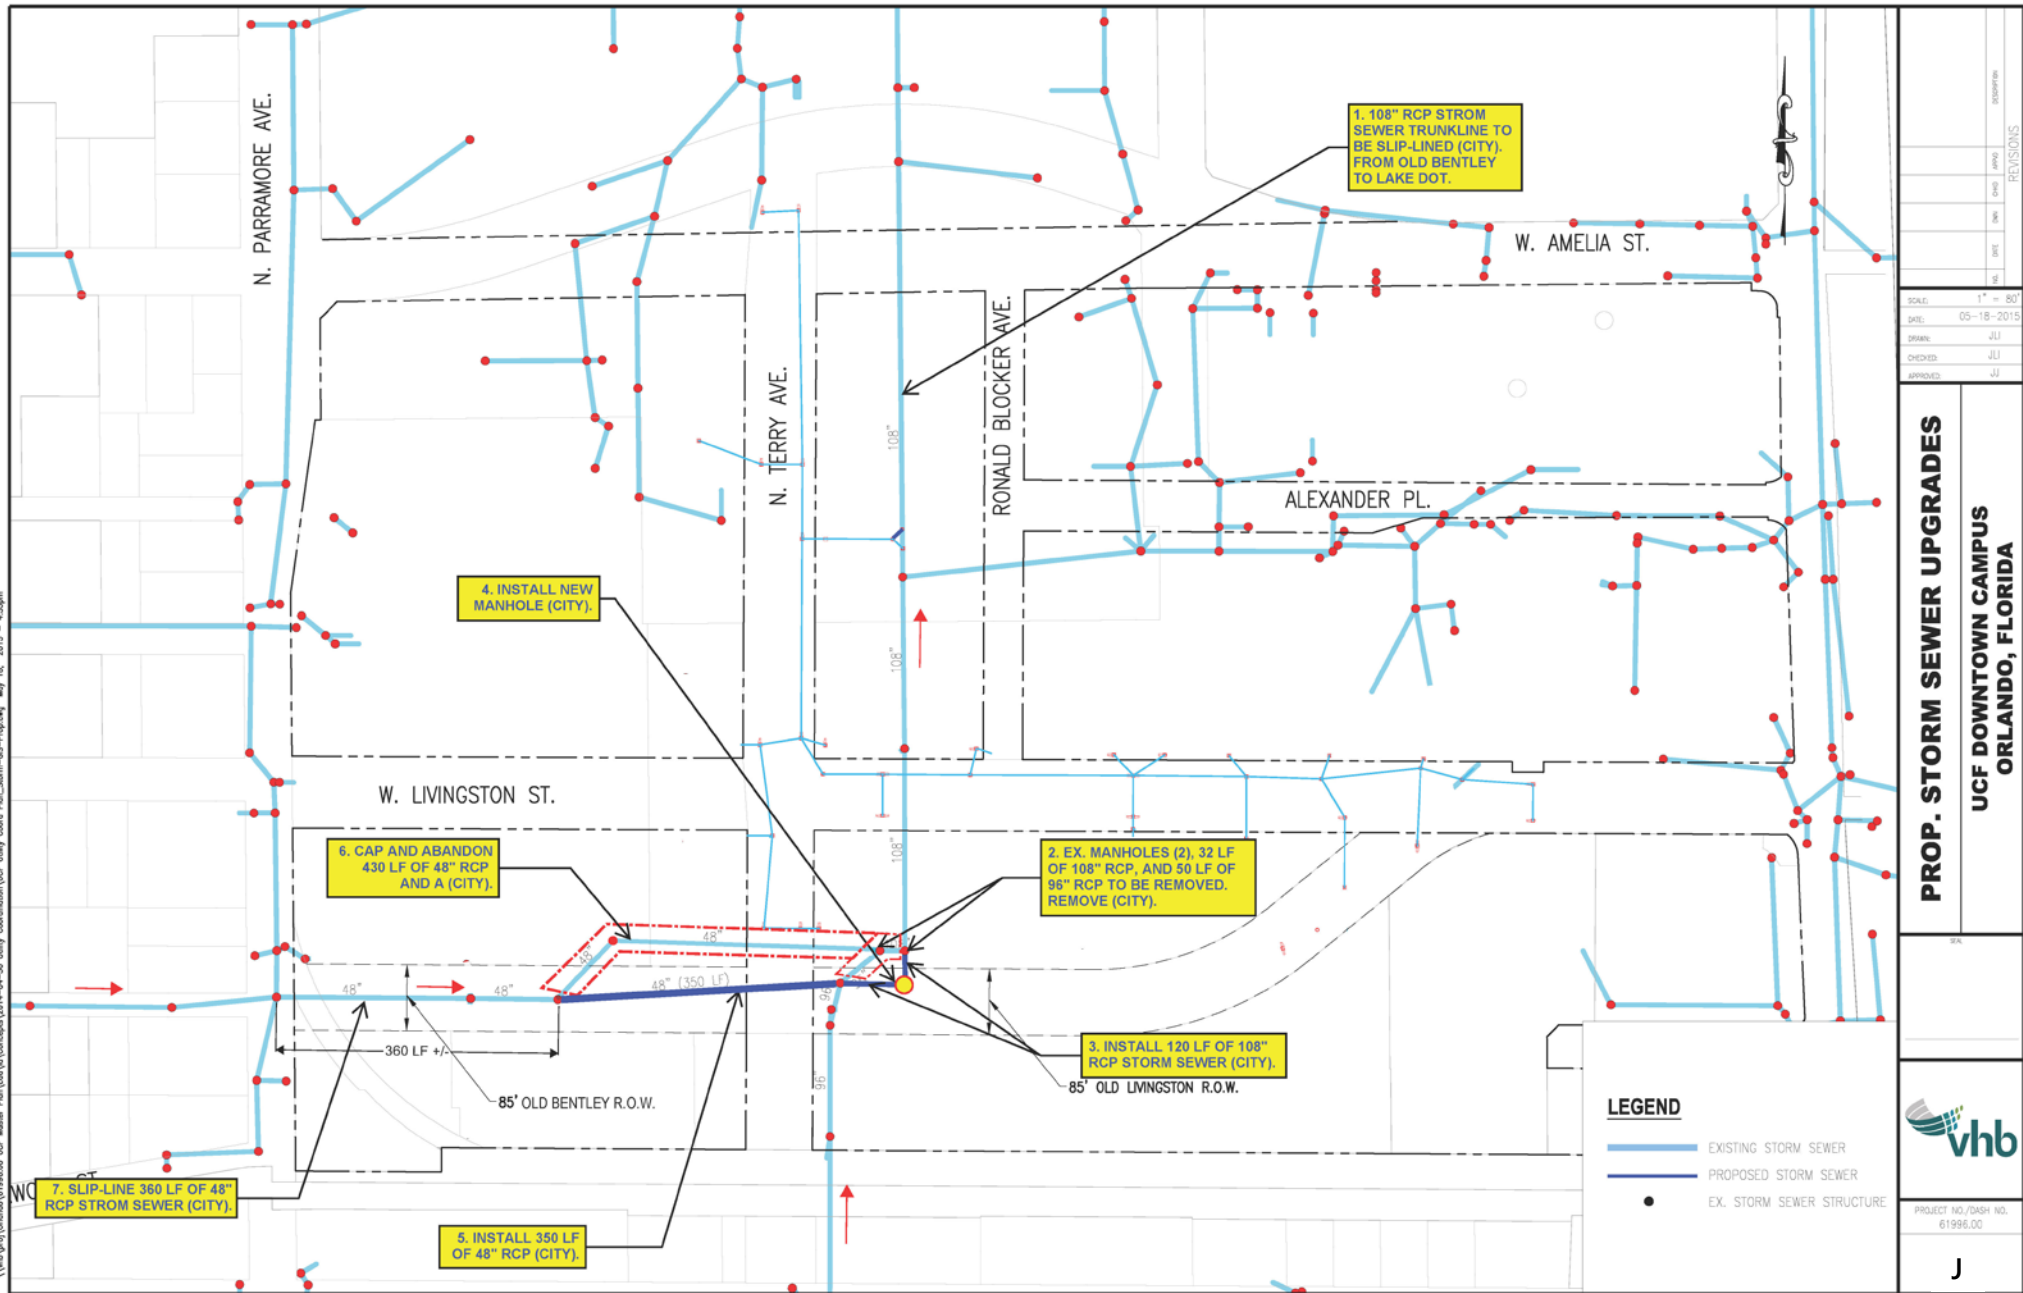


120 LF OF 4" PVC
(FUTURE IRRIGATION
SERV. CROSSING)

120 LF OF 8" DIP (WATER
SERV. CROSSING)

140 LF OF 48" RCP
(STORM SEWER
CROSSING)

120 LF OF 10" DIP
(FIRE LINE CROSSING)

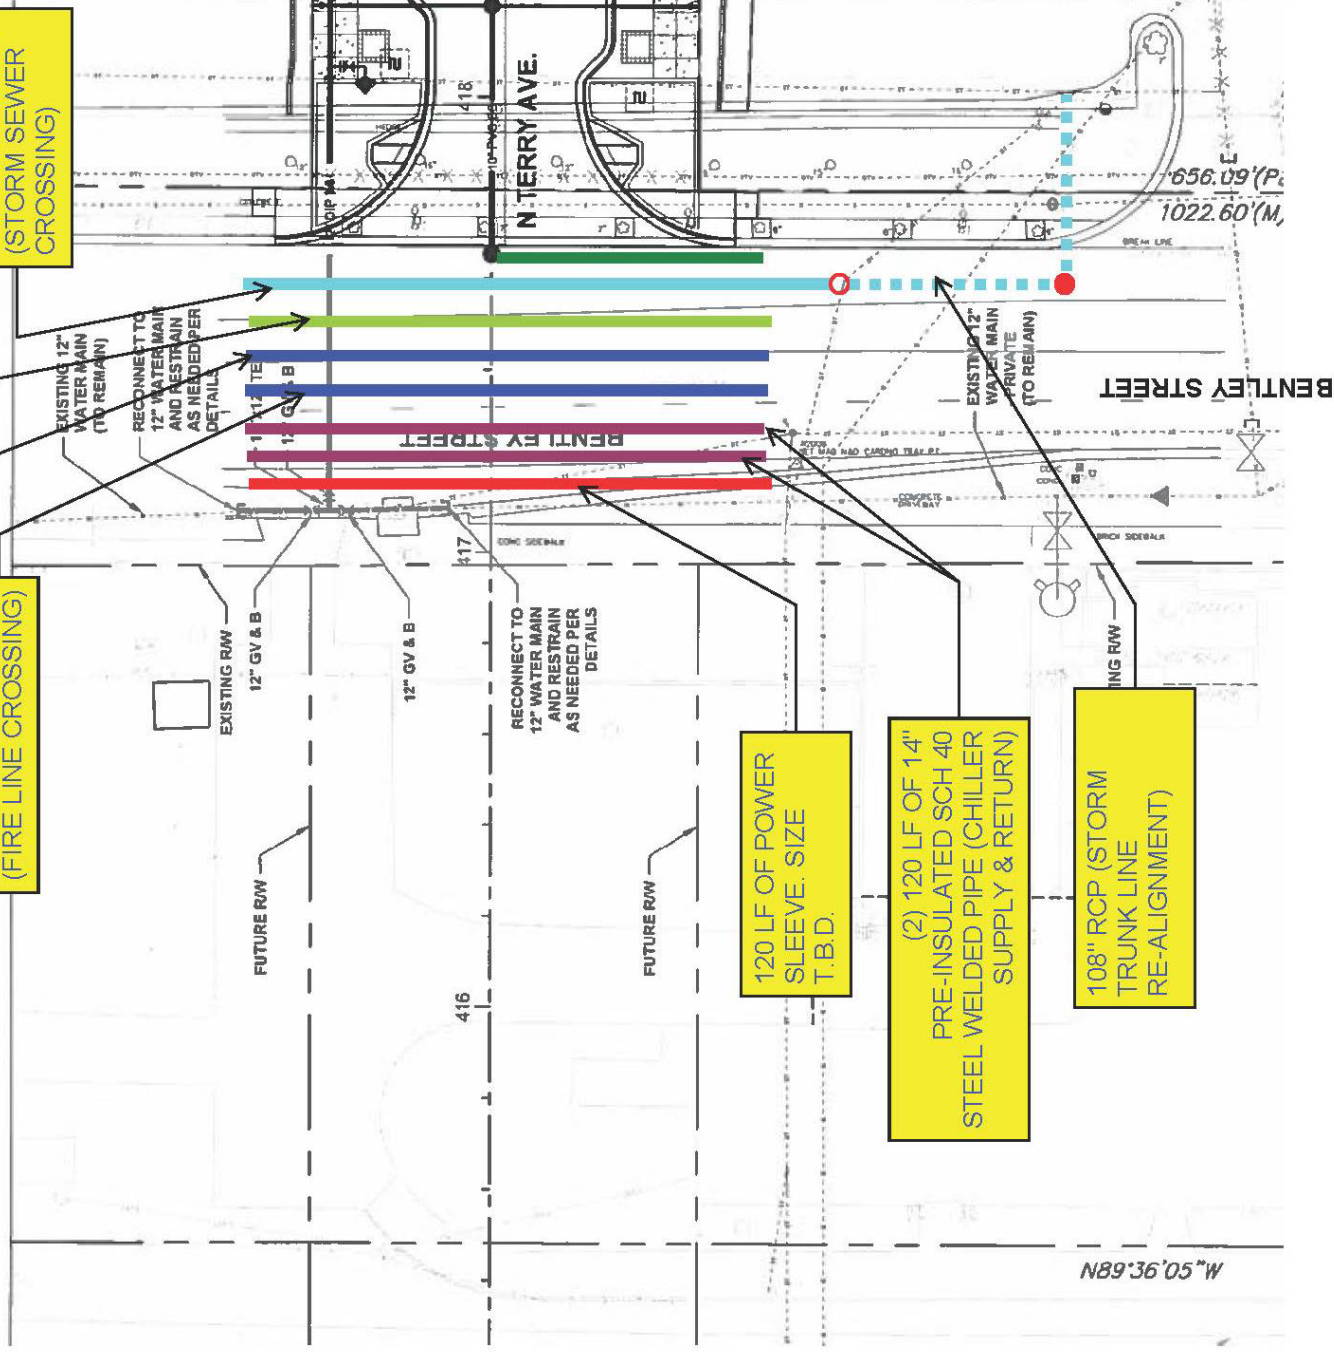

NORTH

TERRY AVE. SLEEVE UTILITY CROSSING PLAN

REVISION		DATE: 06/01/2015			
DATE:	DESCRIPTION	DRAWN BY:	JLI	APPROVED BY:	CO
		SCALE:	N.T.S.	PROJECT NO.:	61996.00
K		SHEET NO.			



UCF DOWNTOWN CAMPUS
ORLANDO, FLORIDA