
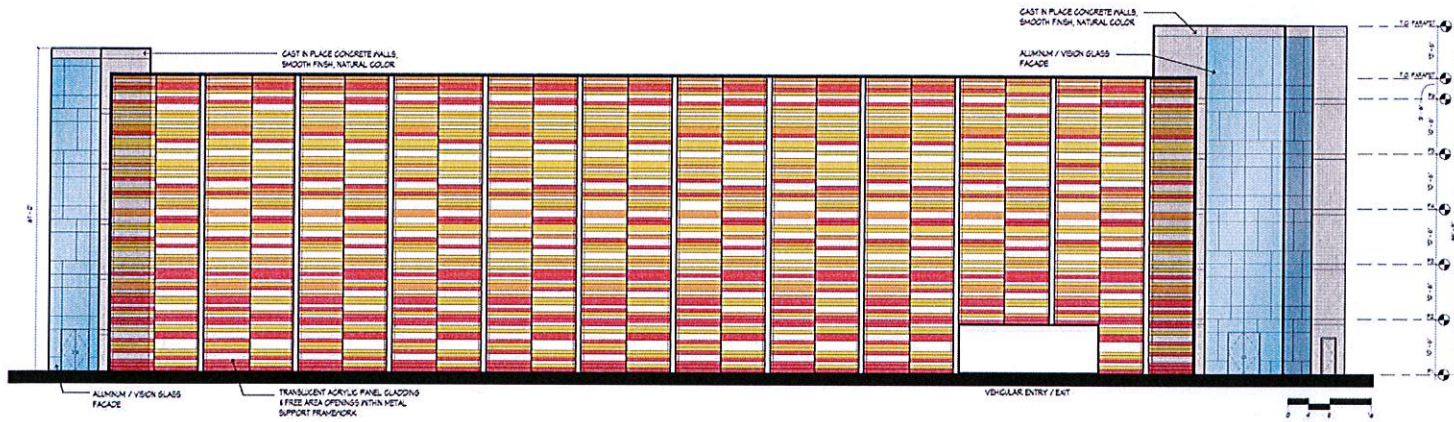


DOWNTOWN ORLANDO
SPORTS ENTERTAINMENT DISTRICT
MASTER PLAN | FEBRUARY 2014


Parking Garage Elevations

SOUTH + WEST FACES

Key Map

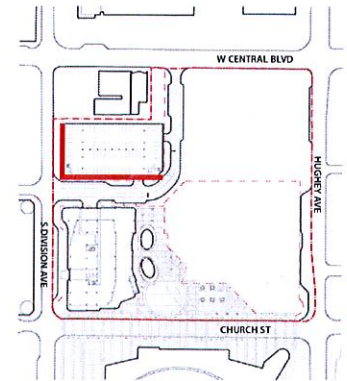

2A SOUTH (PINE STREET)
1/8" = 1'-0"

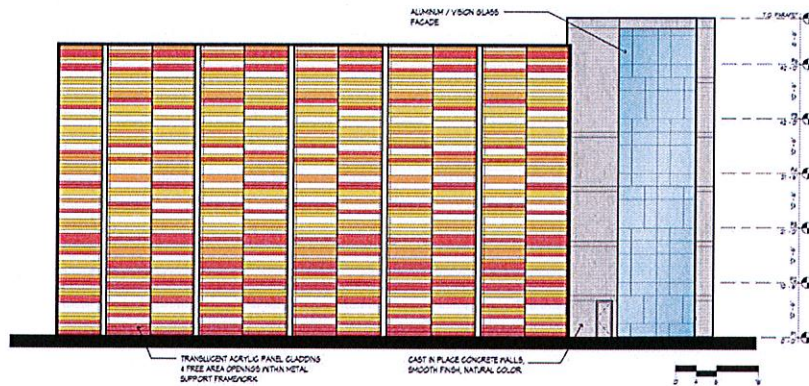

6D WEST (DIVISION AVE)
1/8" = 1'-0"


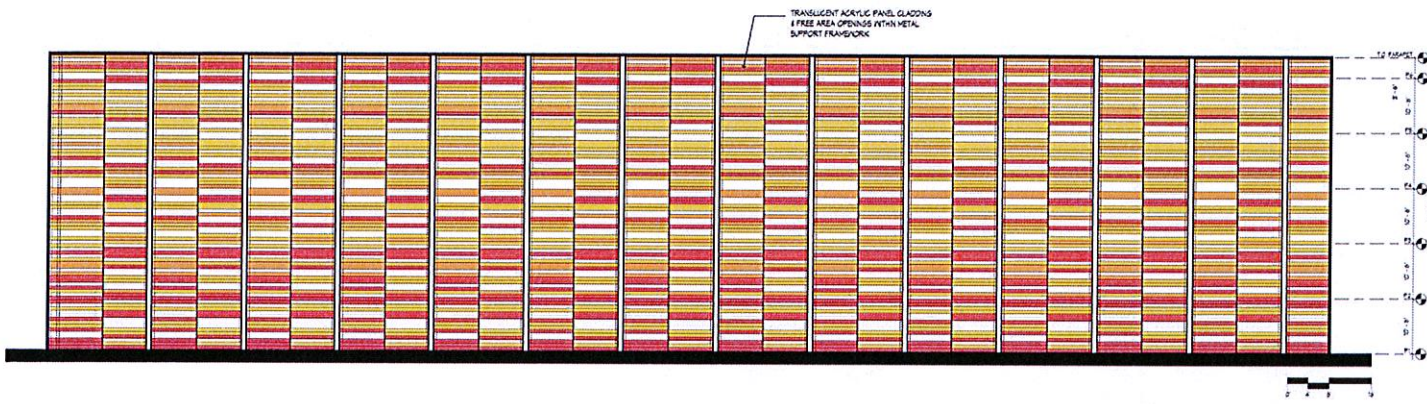


Exhibit 3.4a


Parking Garage Elevations

NORTH + EAST FACES

Key Map

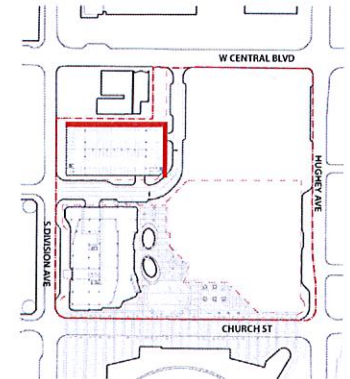

2A NORTH
1/8" = 1'-0"

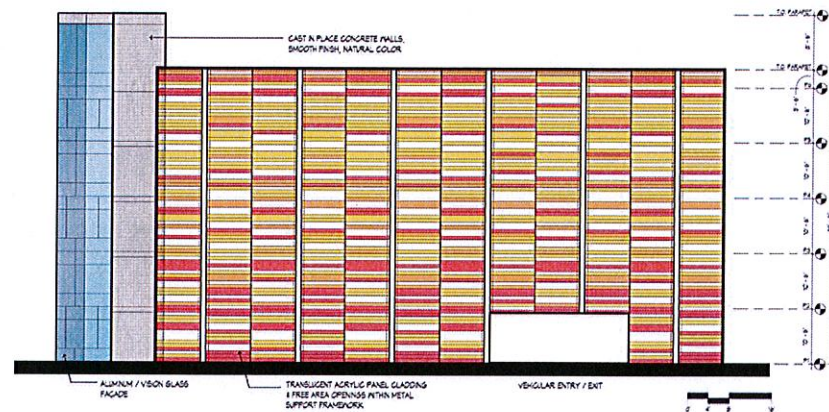

2D EAST (BRYAN AVE)
1/8" = 1'-0"



Exhibit 3.4b