


EXHIBIT

tabbies

C

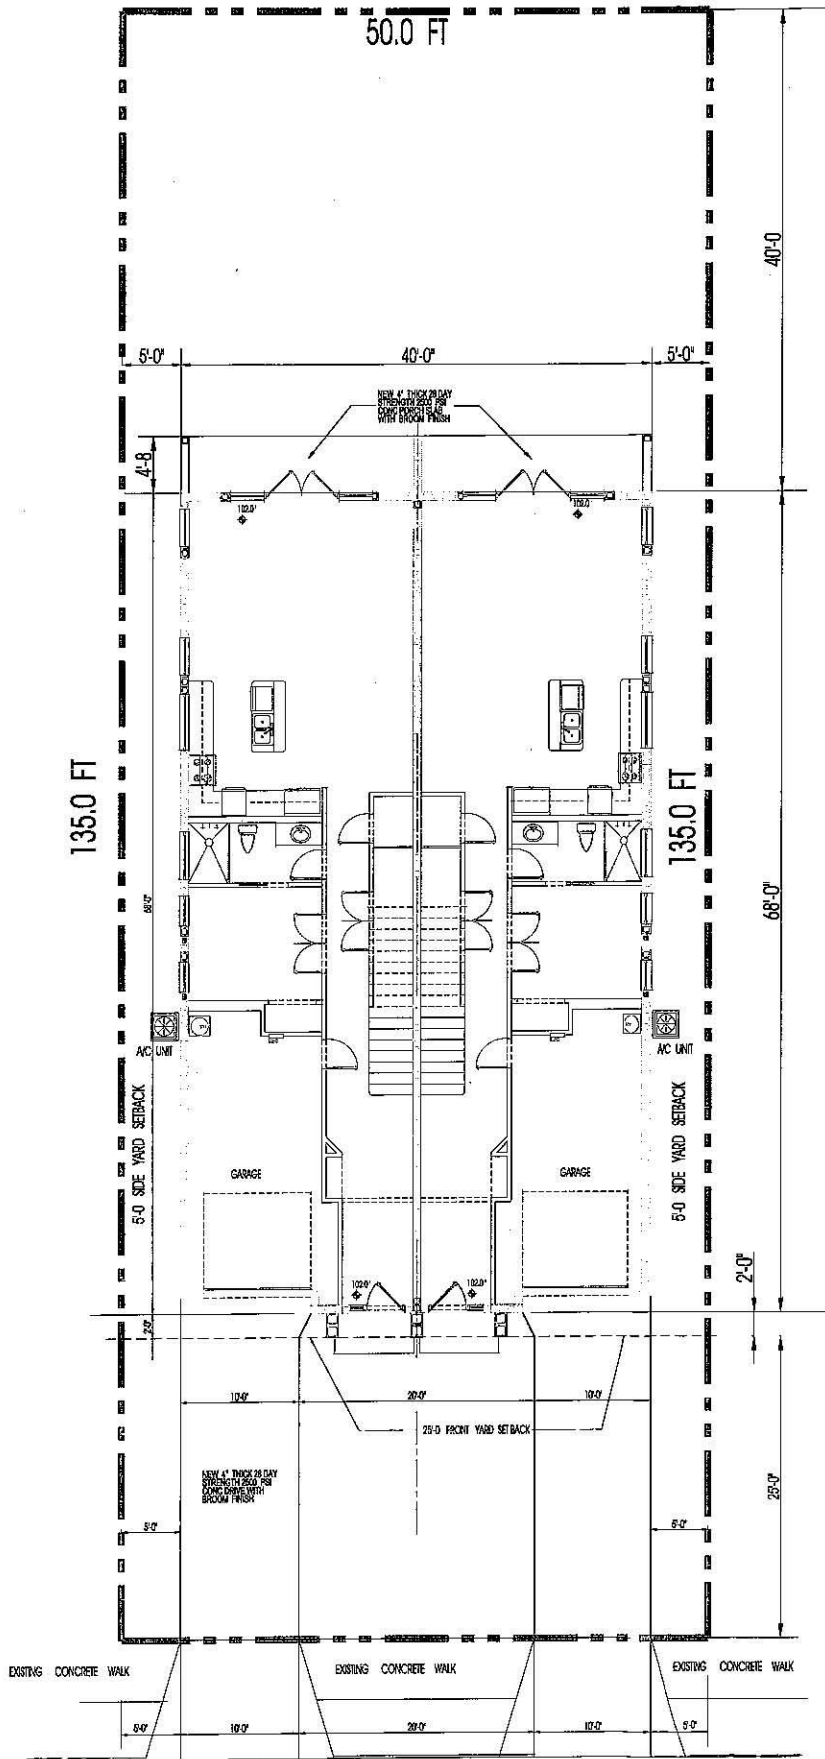

DEPAUW AVE

PROJECT SITE PLAN
1/8" = 1'-0"

