


Interim Wayfinding - Overall

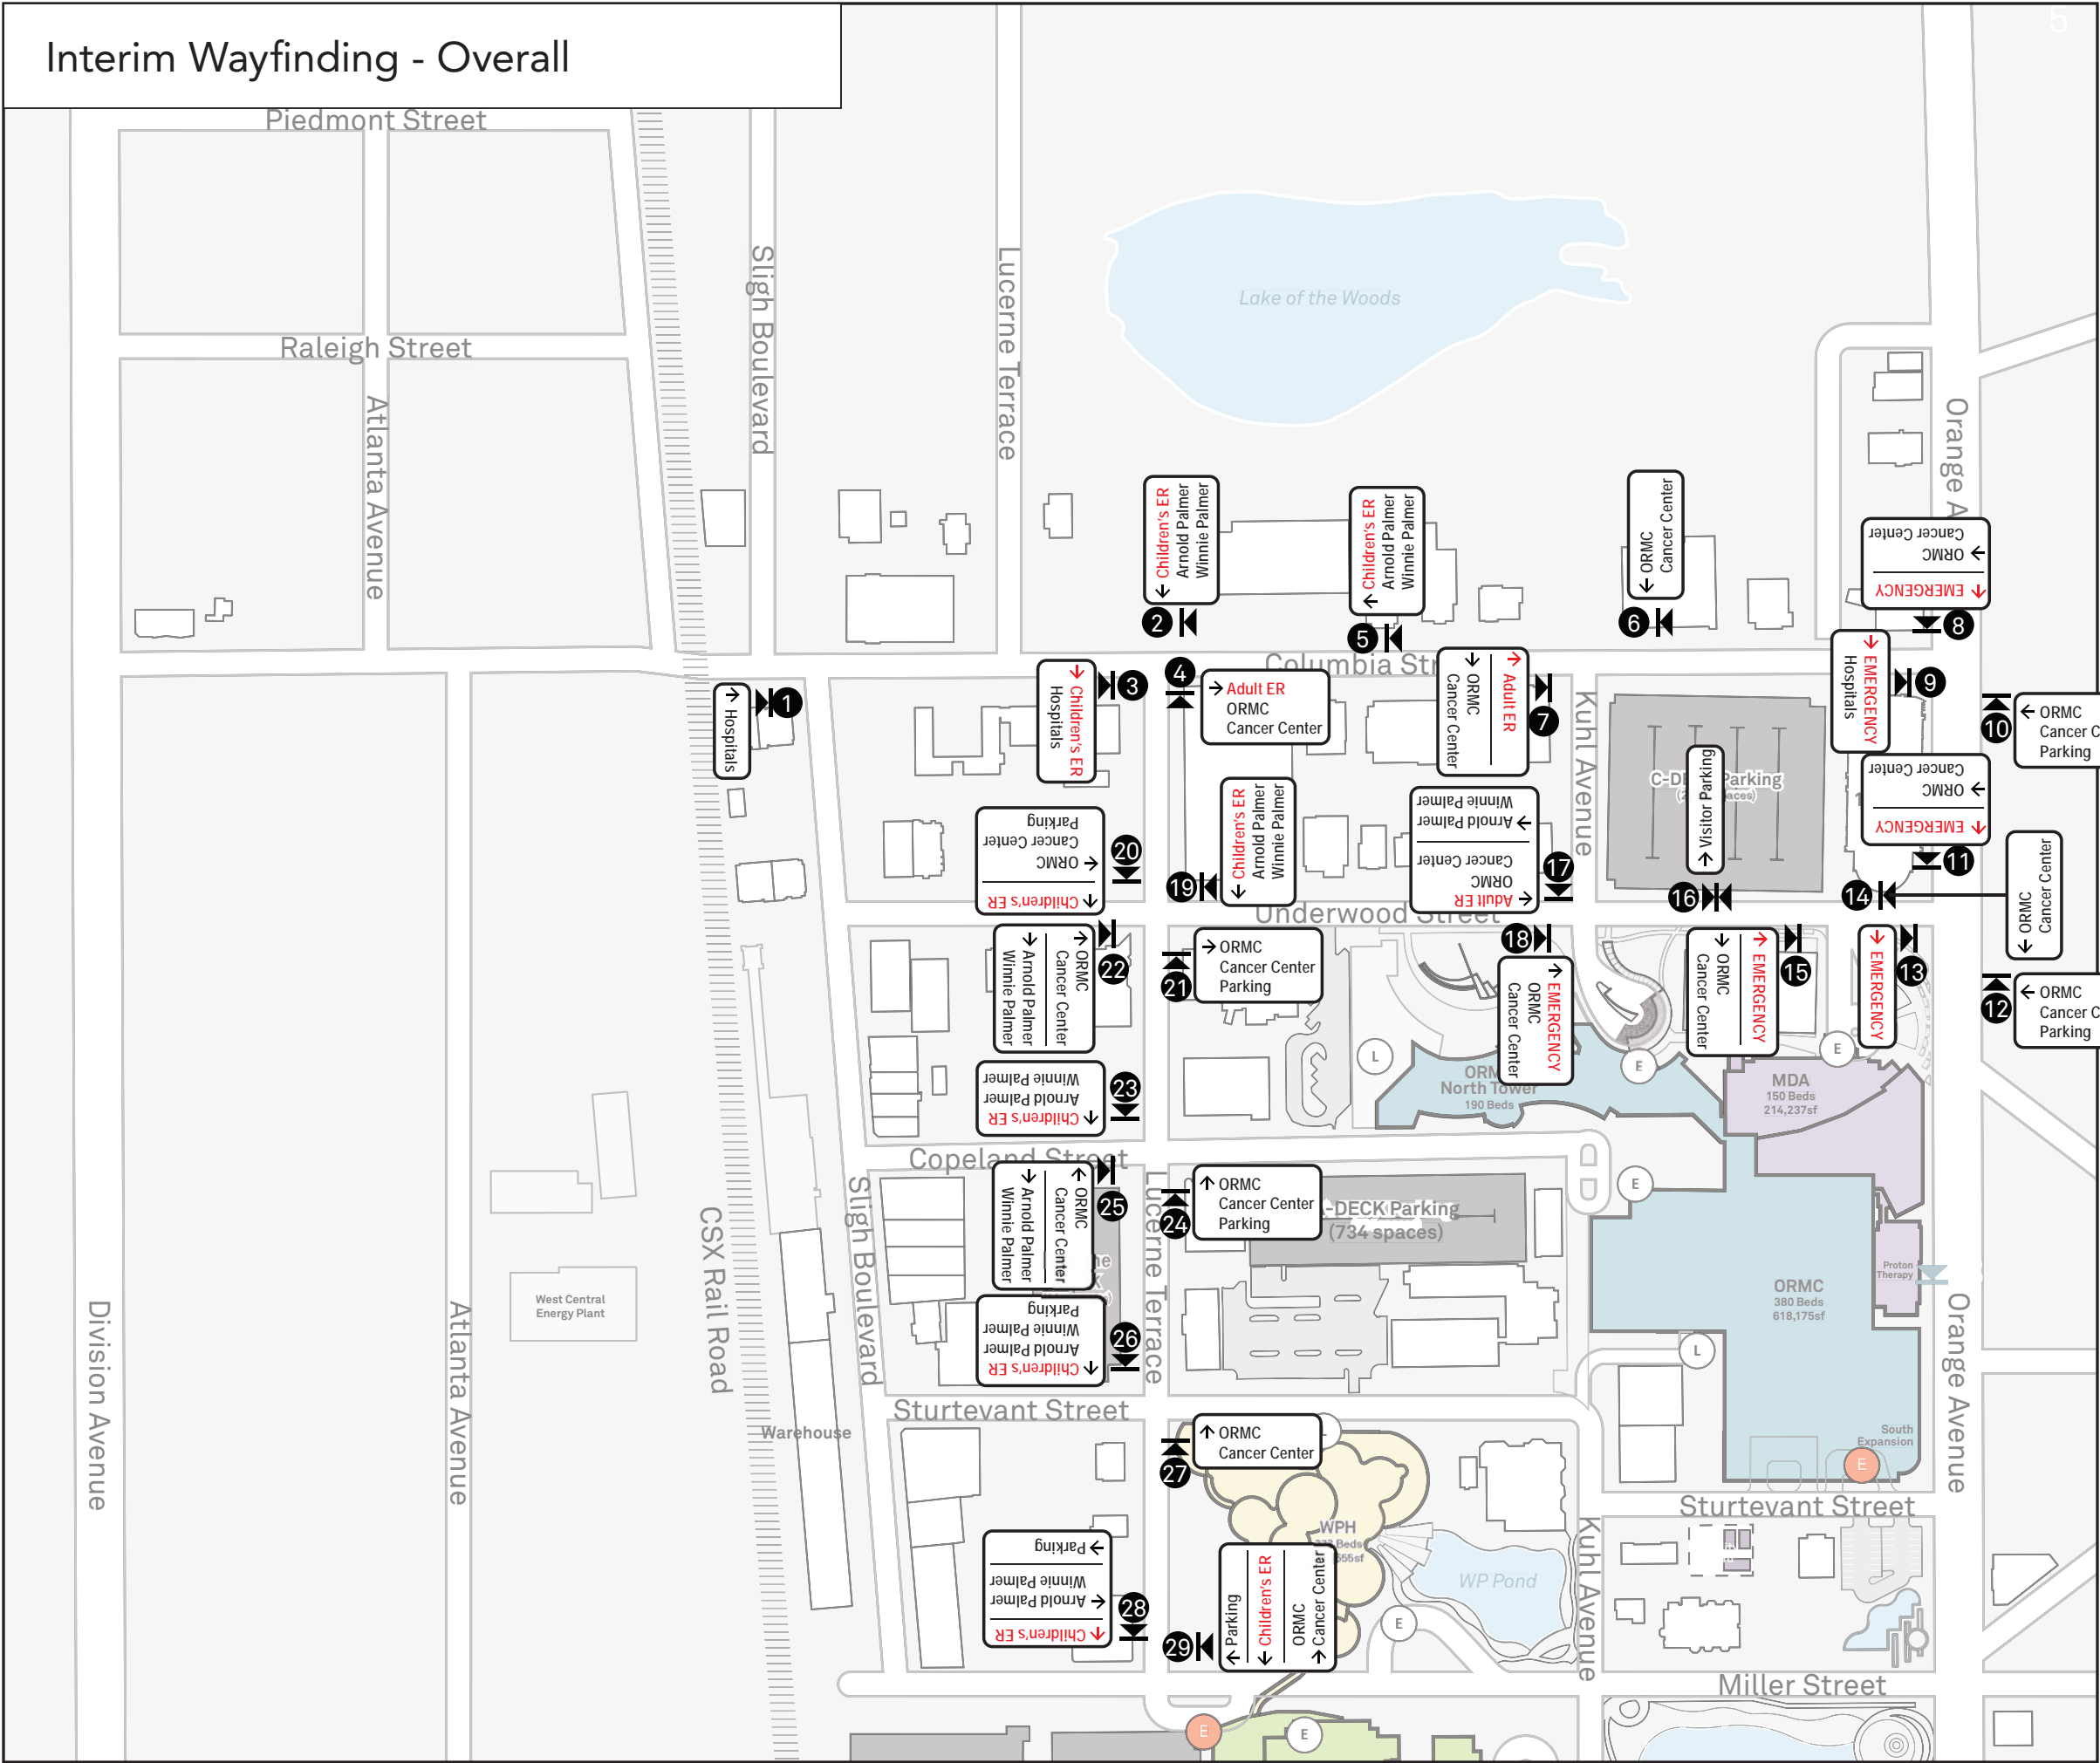

Wayfinding - Construction Phase

Sign Locations/Messages Interim Vehicular

Scale: NTS

Note: Drawing scale shown on plans is accurate for full size plans only. AECOM is not responsible for scale discrepancies caused by reduced size plans.

Description:
Interim Sign Locations

Original Issue Date: 2014.08.06

Revisions:

These drawings express visual design intent only. Final engineering, materials, and fabrication shall remain the responsibility of the fabricator.


The content of this document is subject to the design intent requirements outlined in the following sections: Fabricator Performance & Material Requirements, Quantities & Submittals, Materials & Finishes, and Fonts & Symbols.

Contact:
Environmental Graphics/Wayfinding
AECOM
407-843-6552
150 N Orange Avenue, Suite 200
Orlando, Florida 32801

Project Team:
JMM
SPC
SLM

Drawn By: SPC

Interim Wayfinding - Overall (cont.)

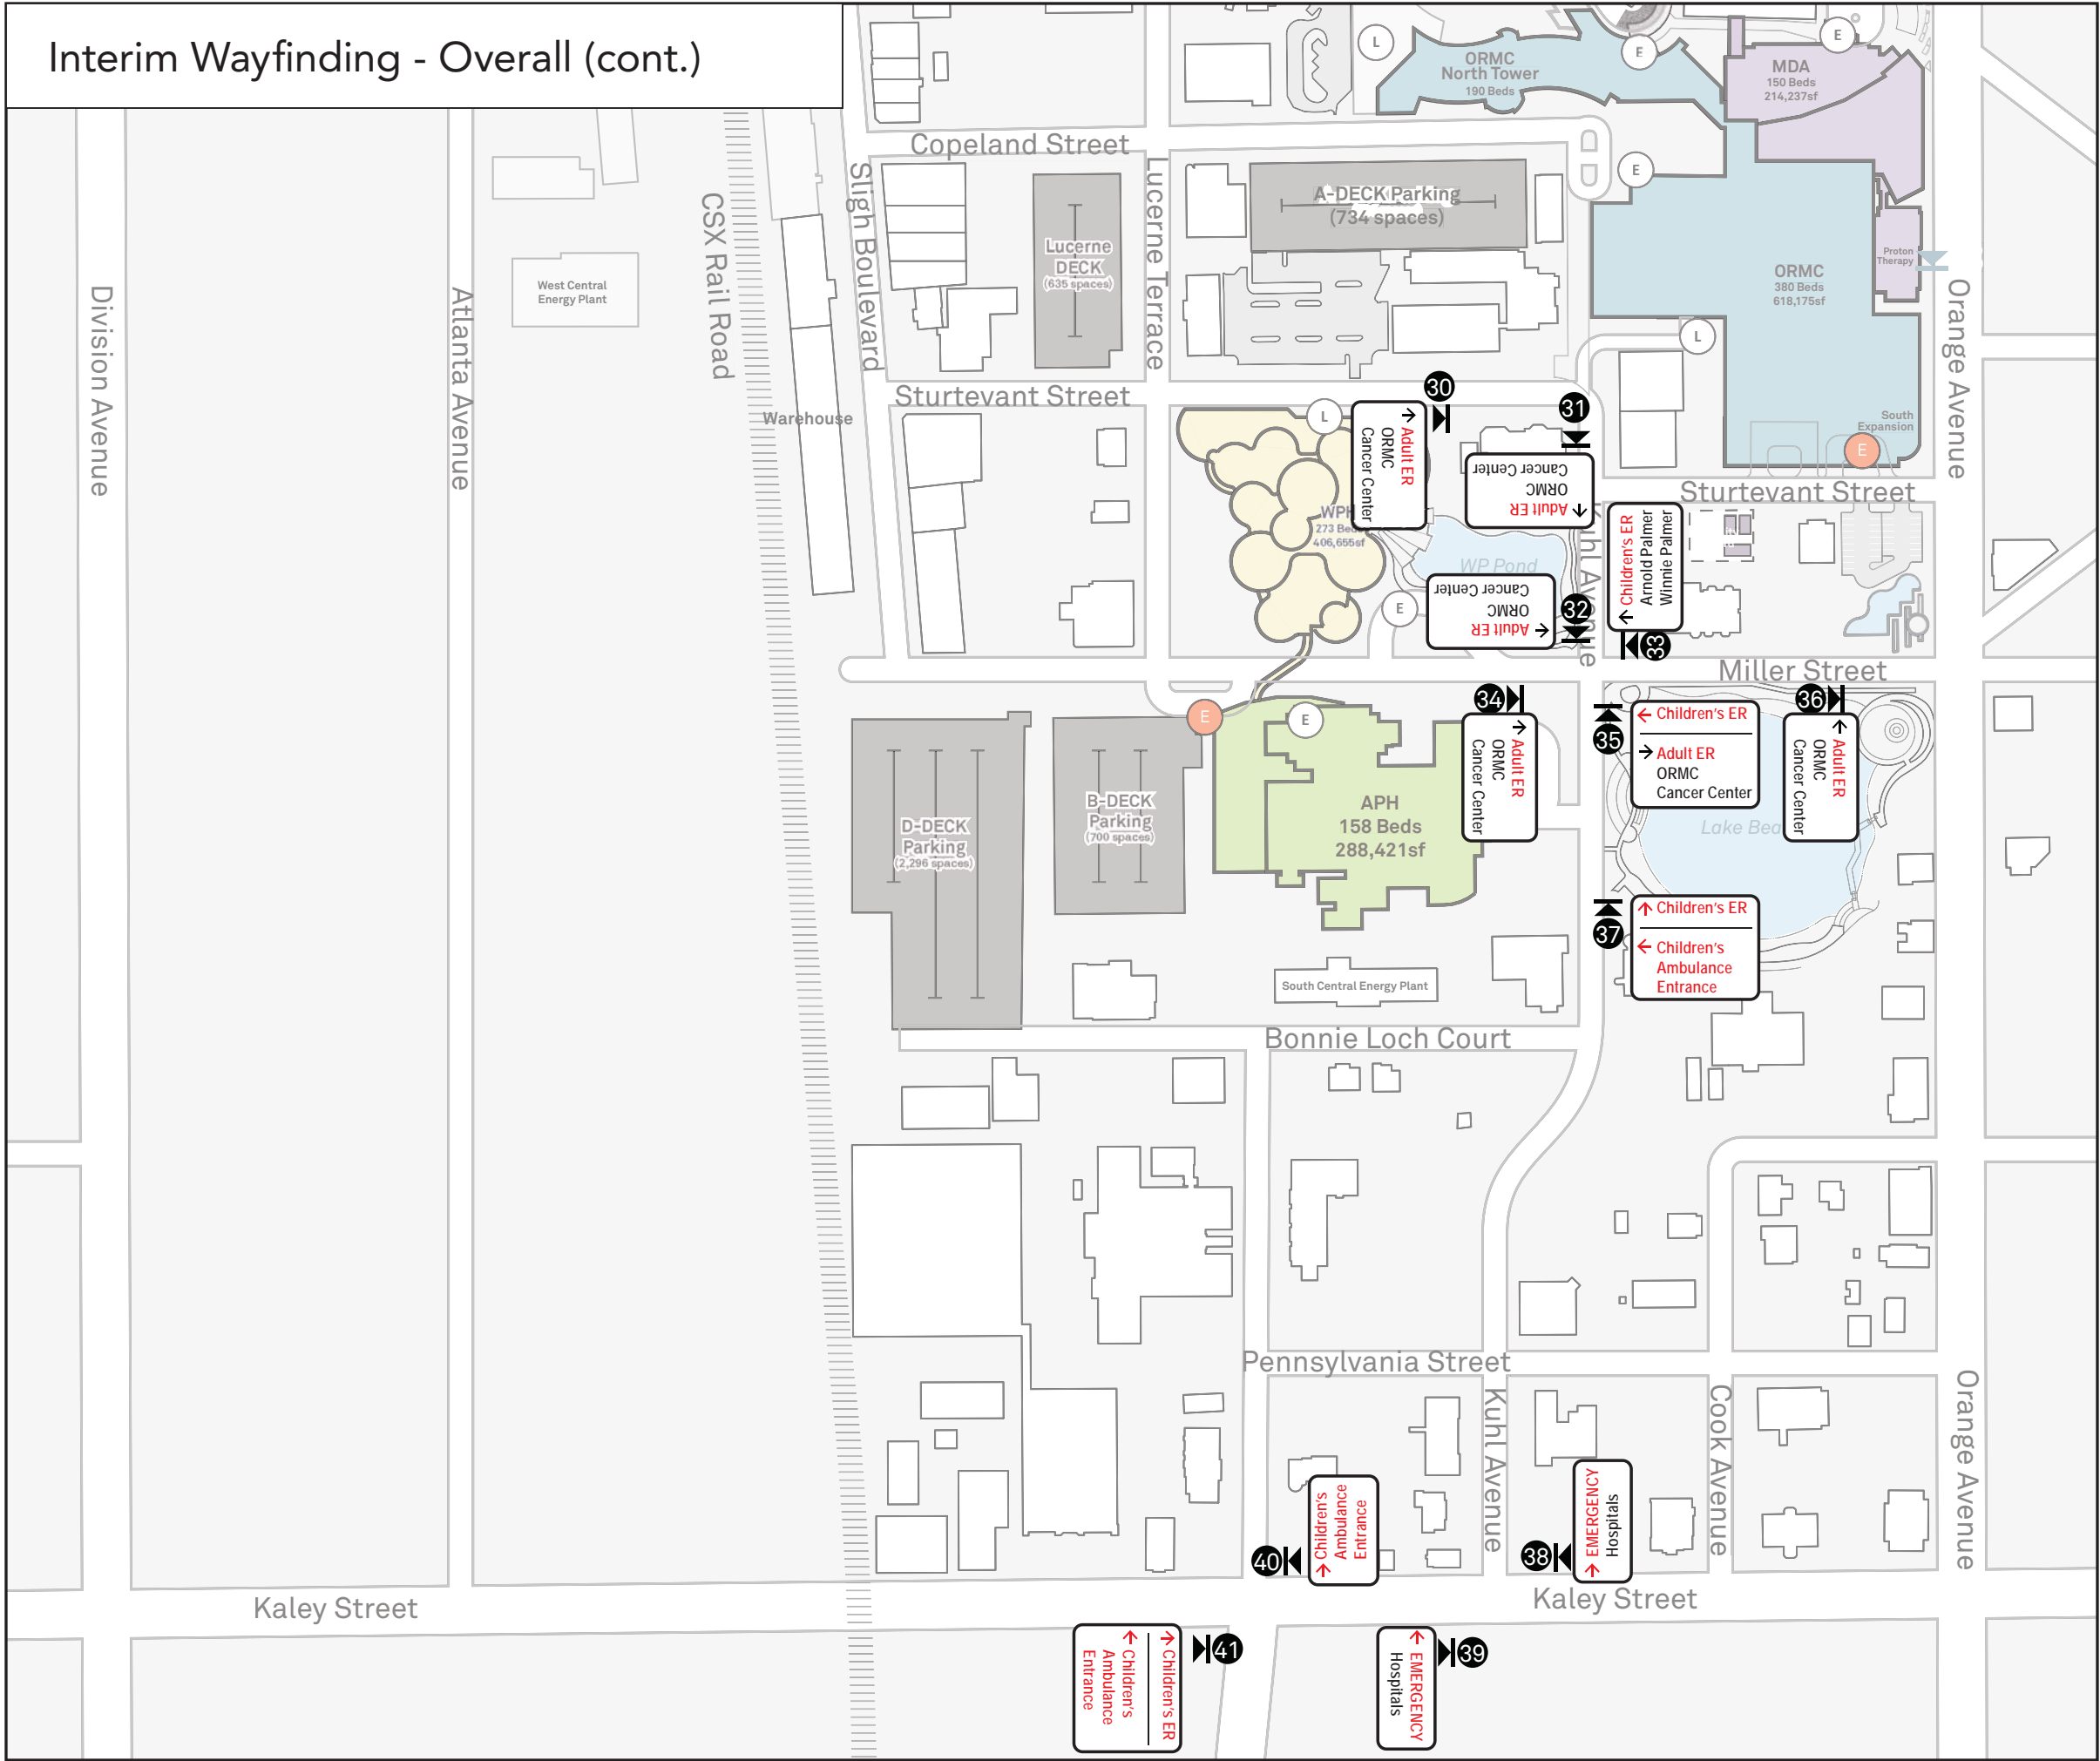

Wayfinding - Construction Phase

Sign Locations/Messages
Interim Vehicular

Scale: NTS

Note: Drawing scale shown on plans is accurate for full size plans only. AECOM is not responsible for scale discrepancies caused by reduced size plans.

Description:
Interim Sign Locations.Messages

Original Issue Date: 2014.08.06

Revisions:

These drawings express visual design intent only. Final engineering, materials, and fabrication shall remain the responsibility of the fabricator.


The content of this document is subject to the design intent requirements outlined in the following sections: Fabricator Performance & Material Requirements, Quantities & Submittals, Materials & Finishes, and Fonts & Symbols.

Contact:
Environmental Graphics/Wayfinding
AECOM
407-843-6552
150 N Orange Avenue, Suite 200
Orlando, Florida 32801

Project Team:
JMM
SPC
SLM

Drawn By: SPC

Interim Wayfinding - Phase 1 Implementation

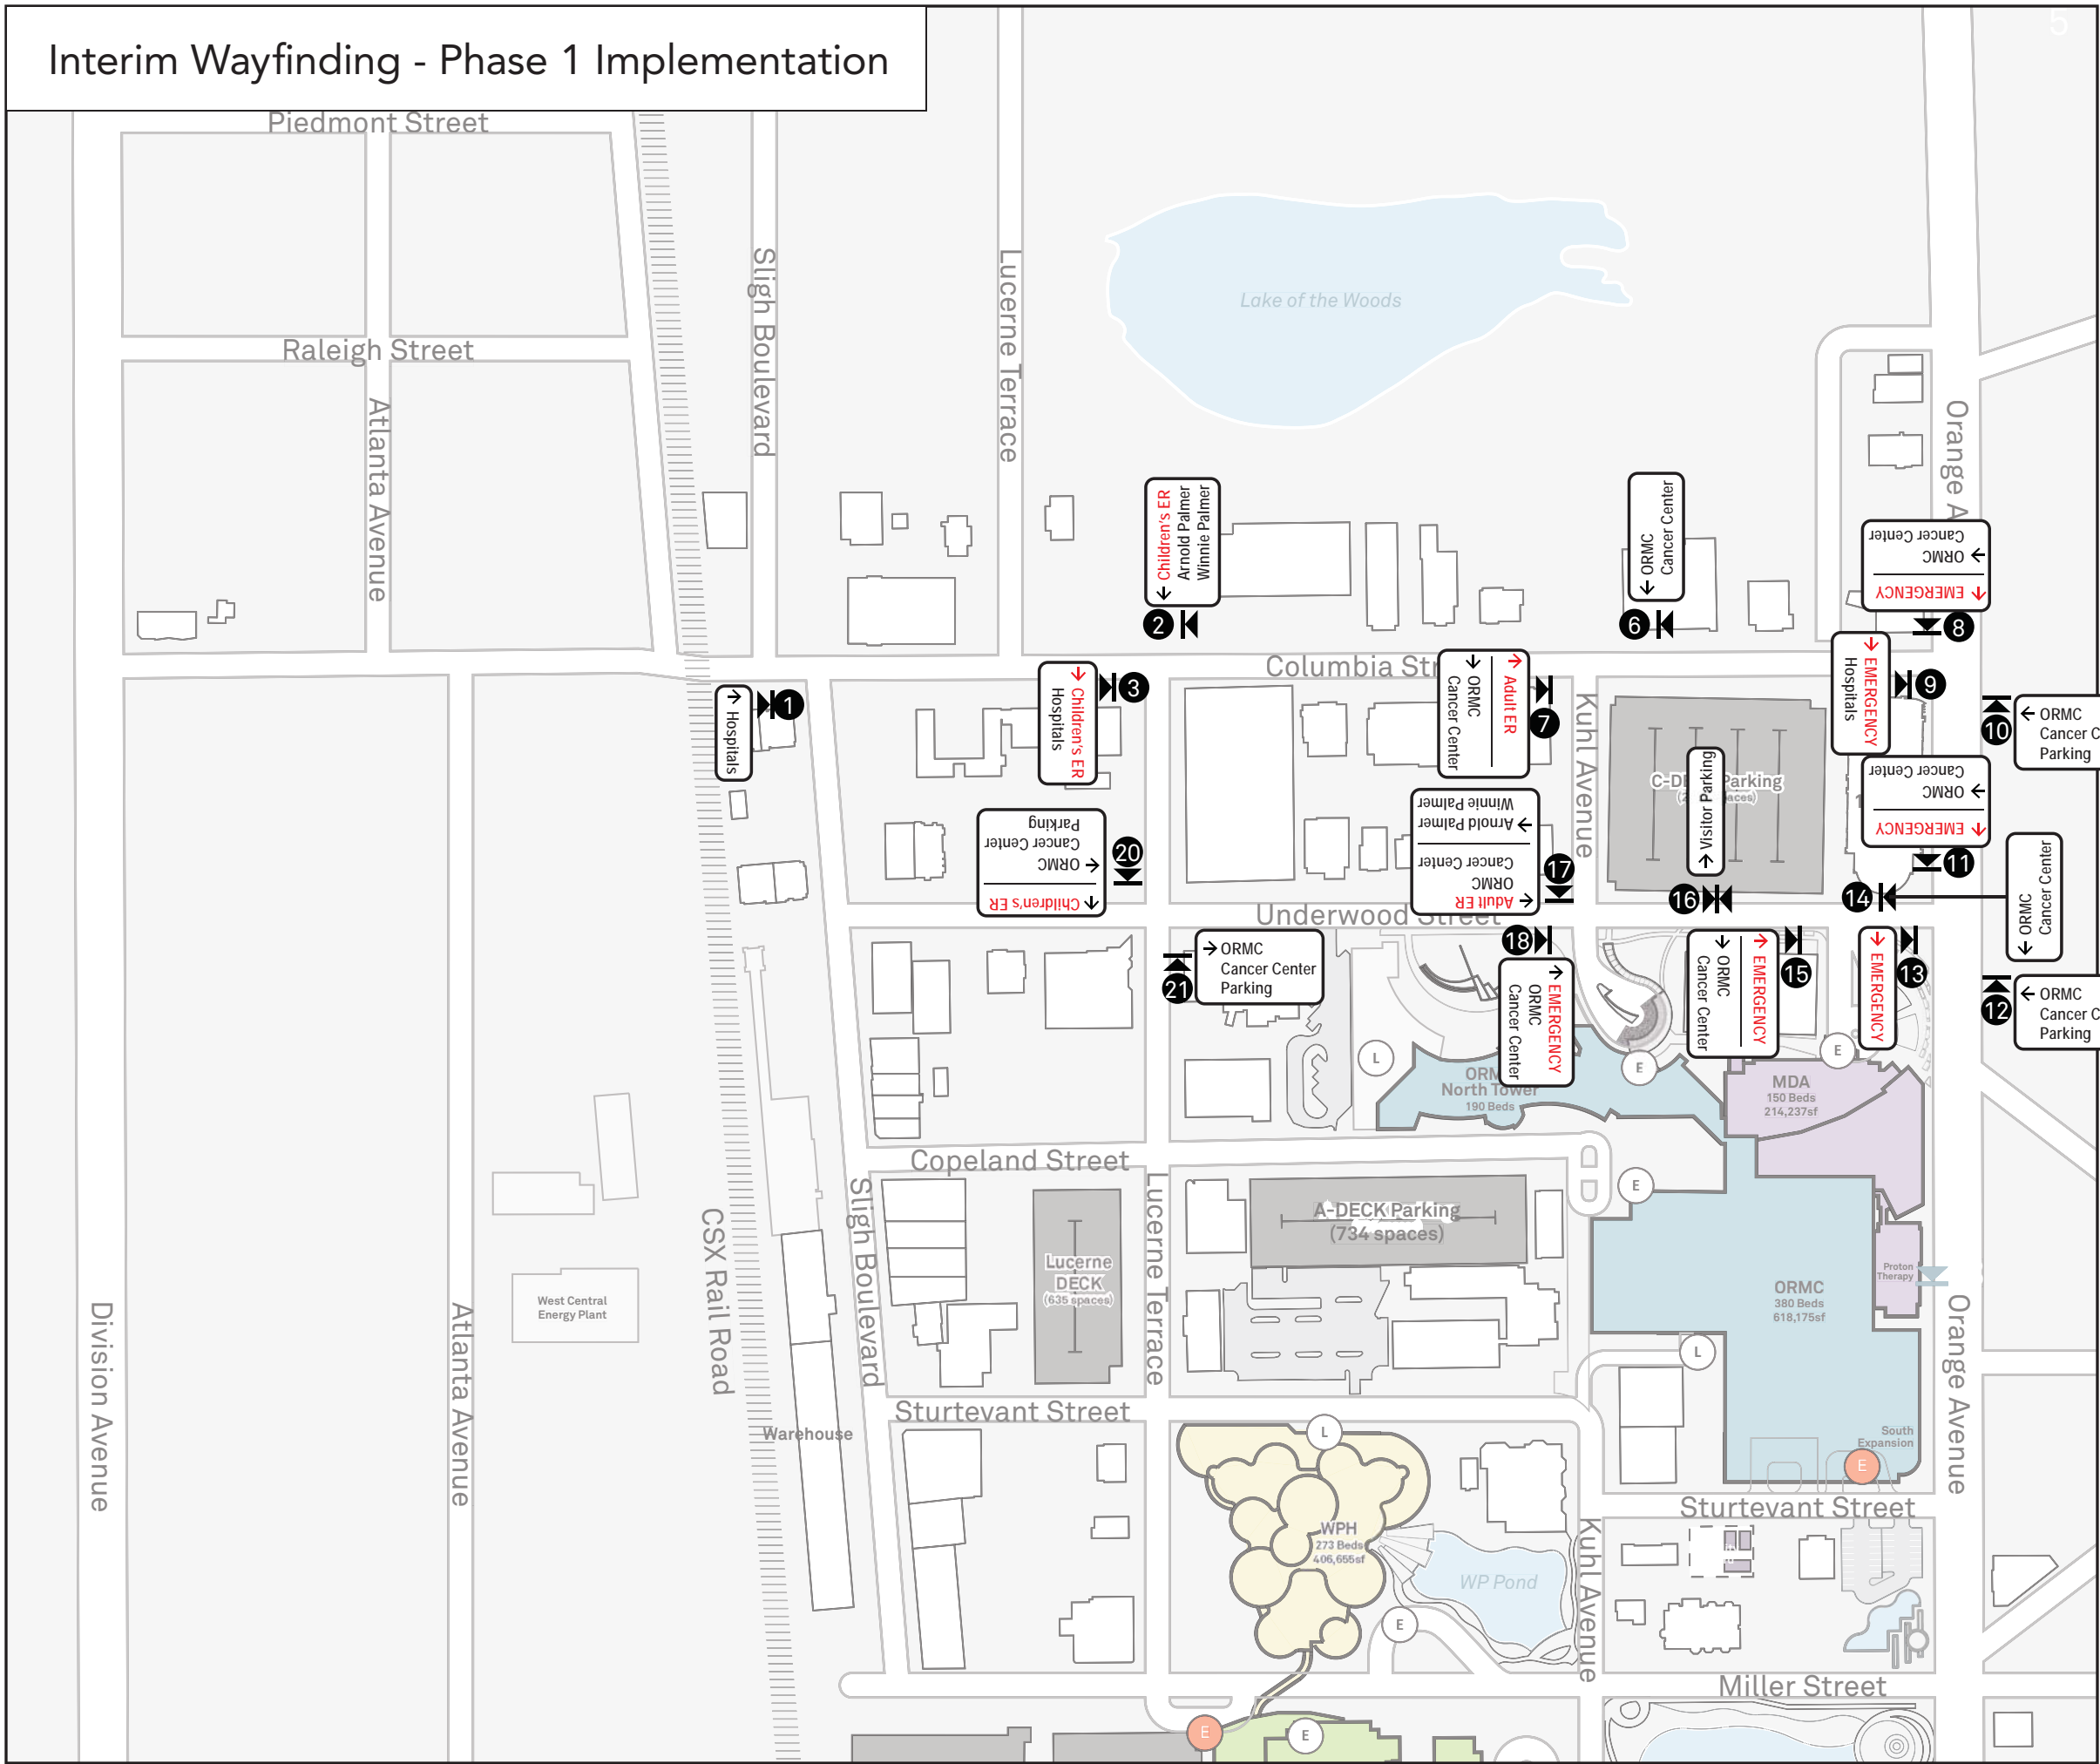

Wayfinding - Construction Phase

Sign Locations/Messages Interim Vehicular

Scale: NTS

Note: Drawing scale shown on plans is accurate for full size plans only. AECOM is not responsible for scale discrepancies caused by reduced size plans.

Description:
Interim Sign Locations

Original Issue Date: 2014.08.06

Revisions:

These drawings express visual design intent only. Final engineering, materials, and fabrication shall remain the responsibility of the fabricator.


The content of this document is subject to the design intent requirements outlined in the following sections: Fabricator Performance & Material Requirements, Quantities & Submittals, Materials & Finishes, and Fonts & Symbols.

Contact:
Environmental Graphics/Wayfinding
AECOM
407-843-6552
150 N Orange Avenue, Suite 200
Orlando, Florida 32801

Project Team:
JMM
SPC
SLM

Drawn By: SPC

Interim Wayfinding - Phase 1 Impl. (cont.)

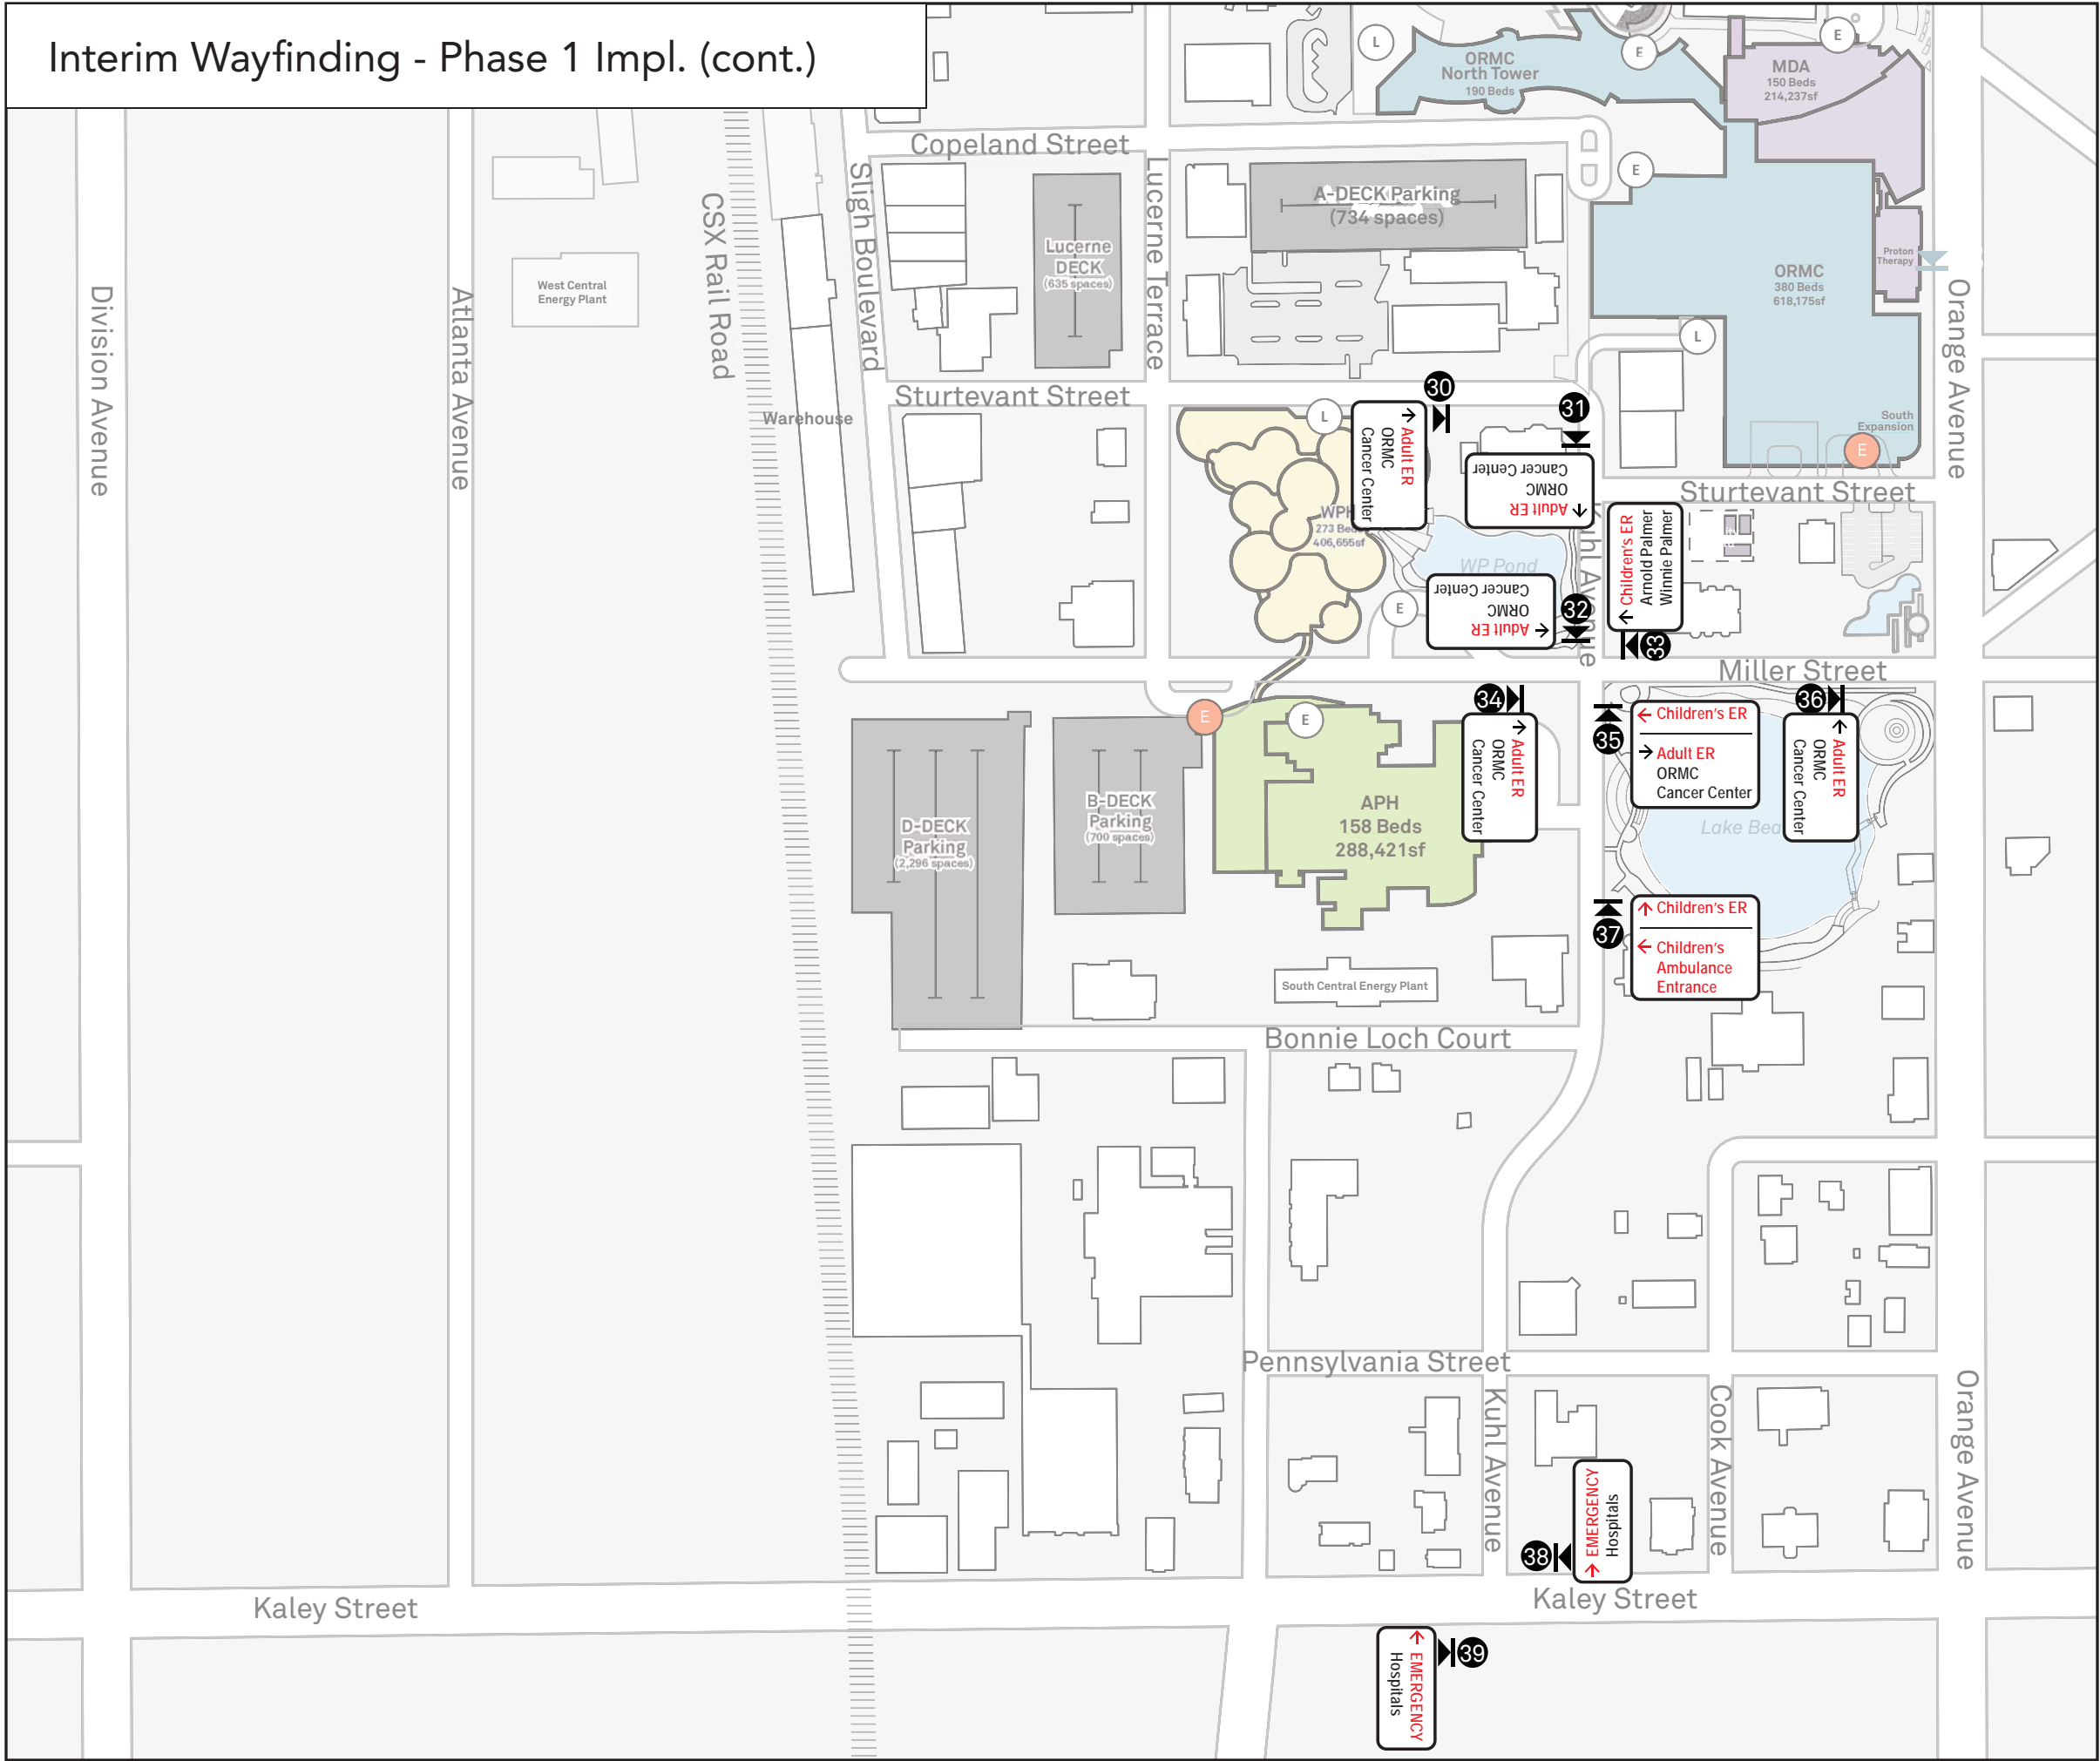

Wayfinding - Construction Phase

Sign Locations/Messages
Interim Vehicular

Scale: NTS

Note: Drawing scale shown on plans is accurate for full size plans only. AECOM is not responsible for scale discrepancies caused by reduced size plans.

Description:
Interim Sign Locations.Messages

Original Issue Date: 2014.08.06

Revisions:

These drawings express visual design intent only. Final engineering, materials, and fabrication shall remain the responsibility of the fabricator.


The content of this document is subject to the design intent requirements outlined in the following sections: Fabricator Performance & Material Requirements, Quantities & Submittals, Materials & Finishes, and Fonts & Symbols.

Contact:
Environmental Graphics/Wayfinding
AECOM
407-843-6552
150 N Orange Avenue, Suite 200
Orlando, Florida 32801

Project Team:
JMM
SPC
SLM

Drawn By: SPC

Interim Wayfinding - Phase 2 Implementation

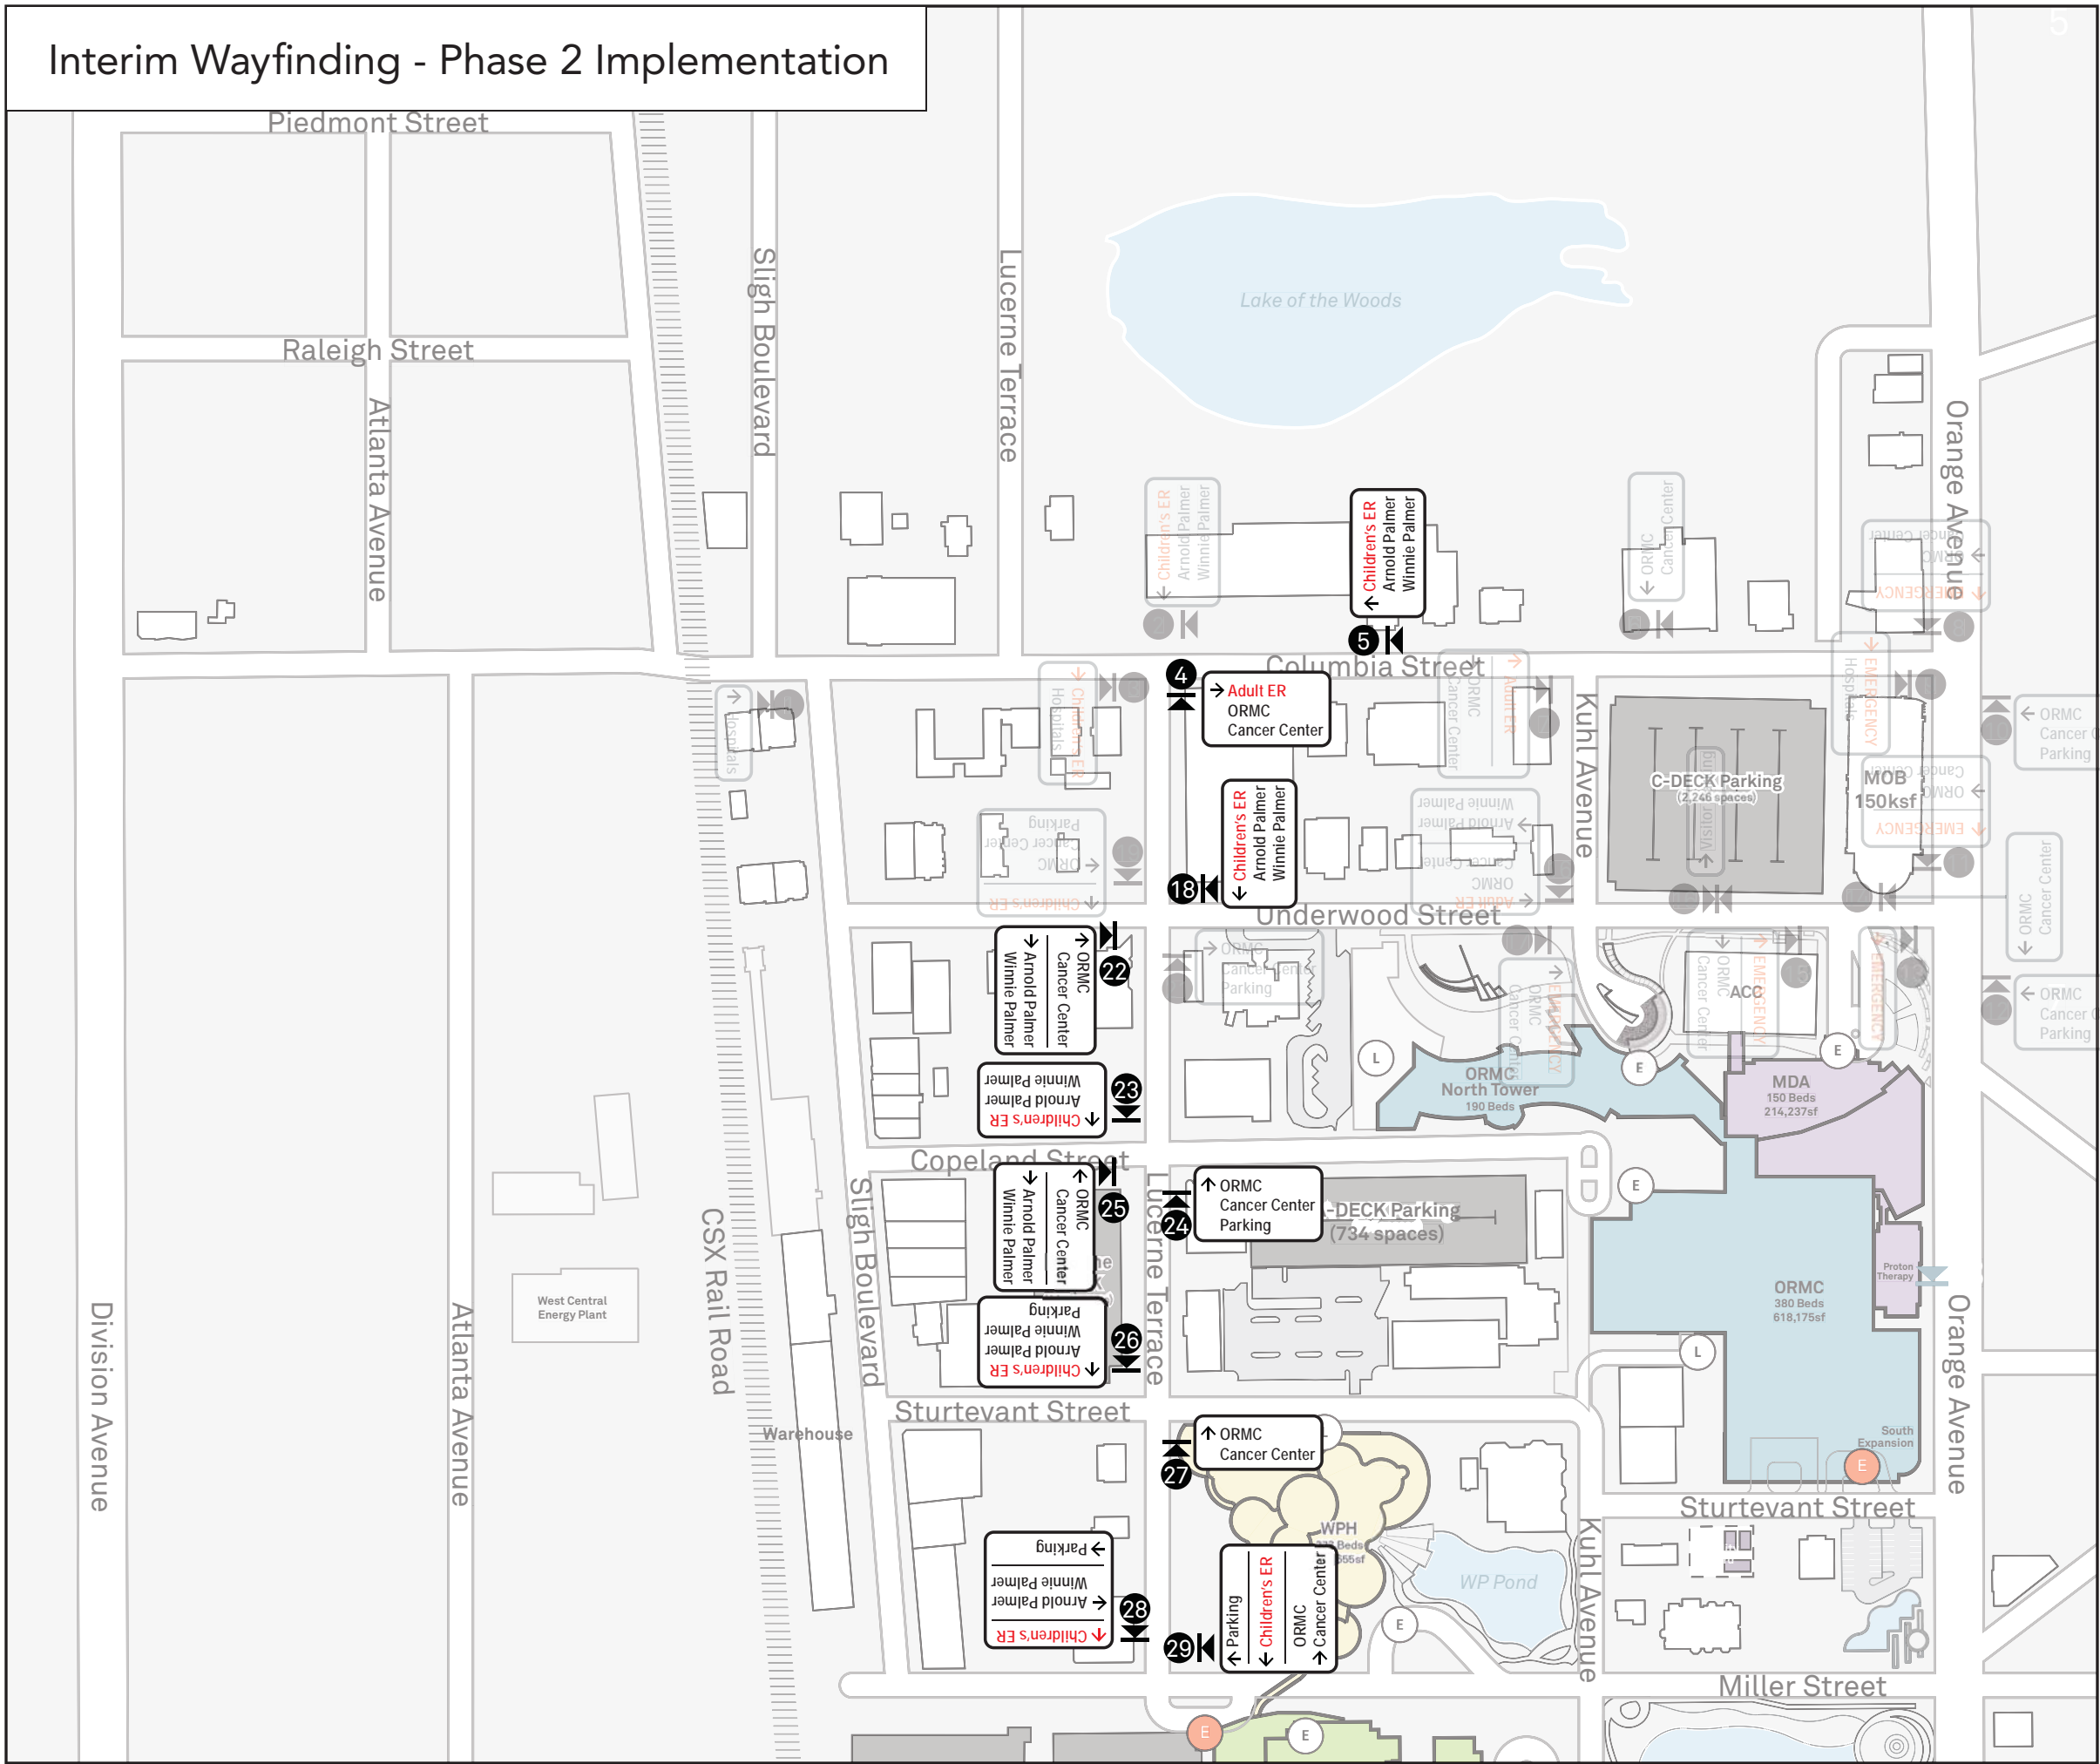

Wayfinding - Construction Phase

Sign Locations/Messages
Interim Vehicular

Scale: NTS

Note: Drawing scale shown on plans is accurate for full size plans only. AECOM is not responsible for scale discrepancies caused by reduced size plans.

Description:
Interim Sign Locations

Original Issue Date: 2014.08.06

Revisions:

These drawings express visual design intent only. Final engineering, materials, and fabrication shall remain the responsibility of the fabricator.


The content of this document is subject to the design intent requirements outlined in the following sections: Fabricator Performance & Material Requirements, Quantities & Submittals, Materials & Finishes, and Fonts & Symbols.

Contact:
Environmental Graphics/Wayfinding
AECOM
407-843-6552
150 N Orange Avenue, Suite 200
Orlando, Florida 32801

Project Team:
JMM
SPC
SLM

Drawn By: SPC

Interim Wayfinding - Phase 2 Impl. (cont.)

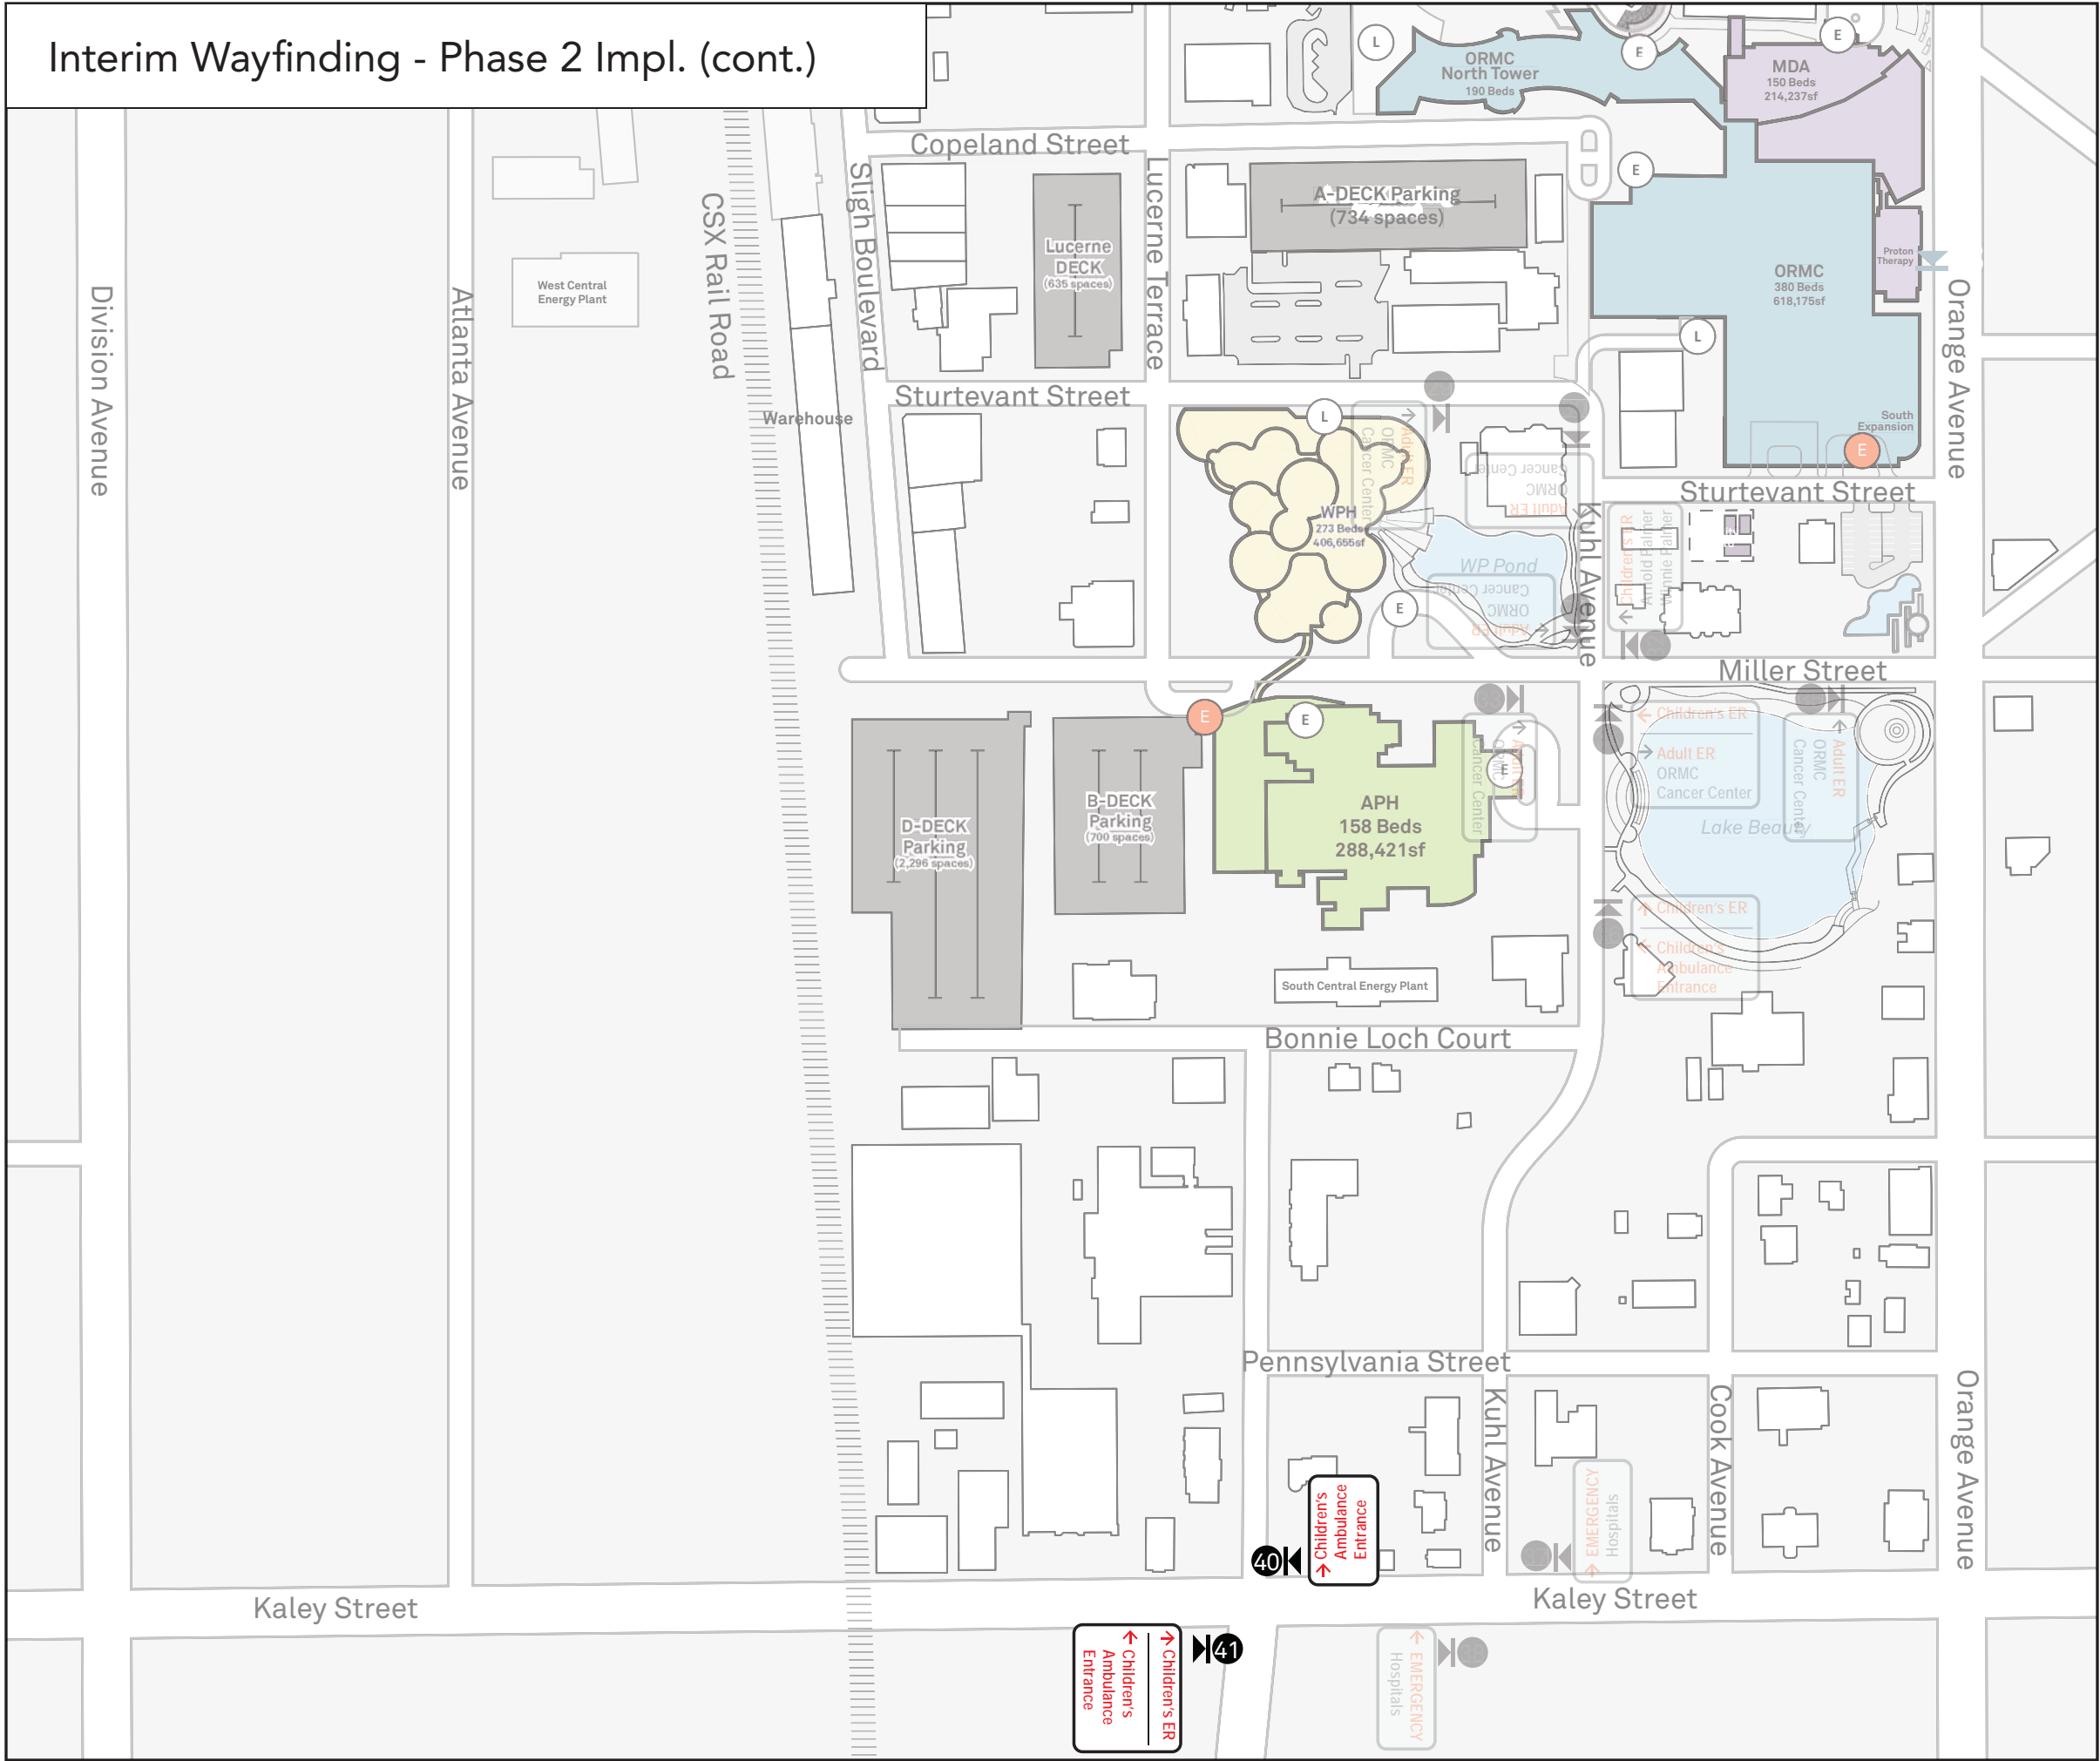

Wayfinding - Construction Phase

Sign Locations/Messages
Interim Vehicular

Scale: NTS

Note: Drawing scale shown on plans is accurate for full size plans only. AECOM is not responsible for scale discrepancies caused by reduced size plans.

Description:
Interim Sign Locations.Messages

Original Issue Date: 2014.08.06

Revisions:

These drawings express visual design intent only. Final engineering, materials, and fabrication shall remain the responsibility of the fabricator.

The content of this document is subject to the design intent requirements outlined in the following sections: Fabricator Performance & Material Requirements, Quantities & Submittals, Materials & Finishes, and Fonts & Symbols.

Contact:
Environmental Graphics/Wayfinding
AECOM
407-843-6552
150 N Orange Avenue, Suite 200
Orlando, Florida 32801

Project Team:
JMM
SPC
SLM

Drawn By: SPC