









2 **Smith Street - 3 Story Residential**
Scale: 1/4"=1'-0" Elevation


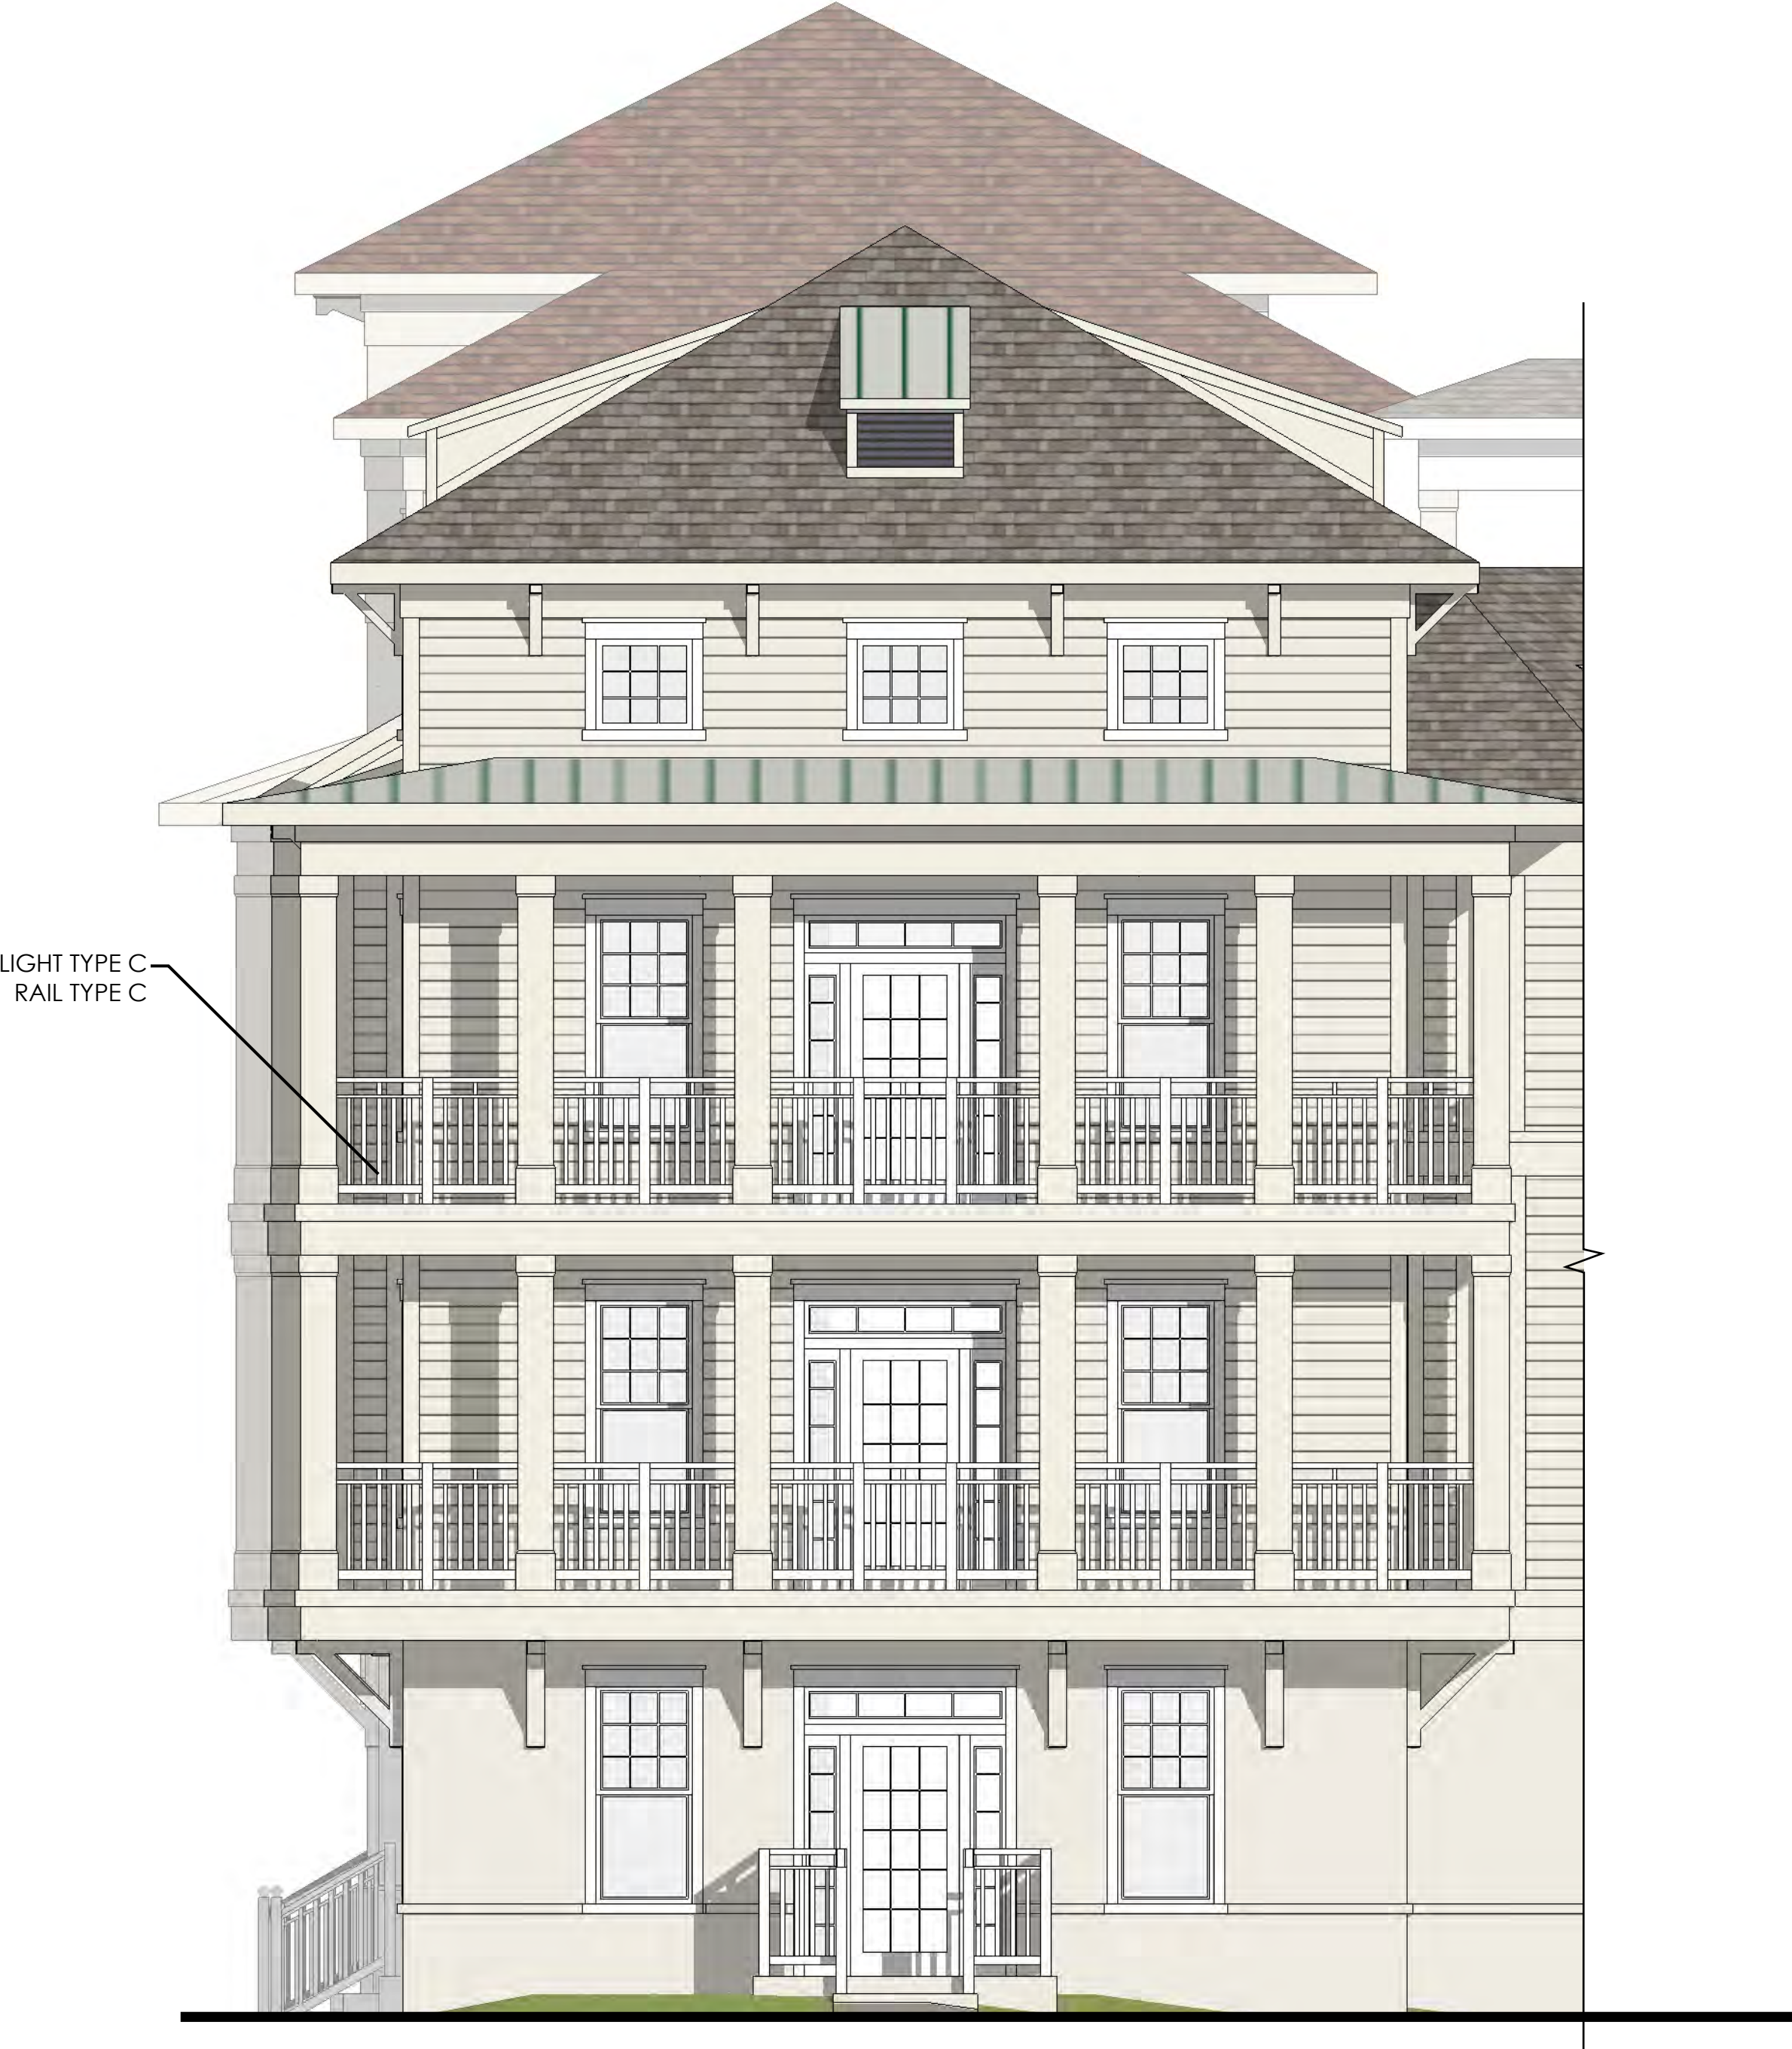


1 **Smith Street - 3 Story Residential**
Scale: 1/4"=1'-0" Elevation

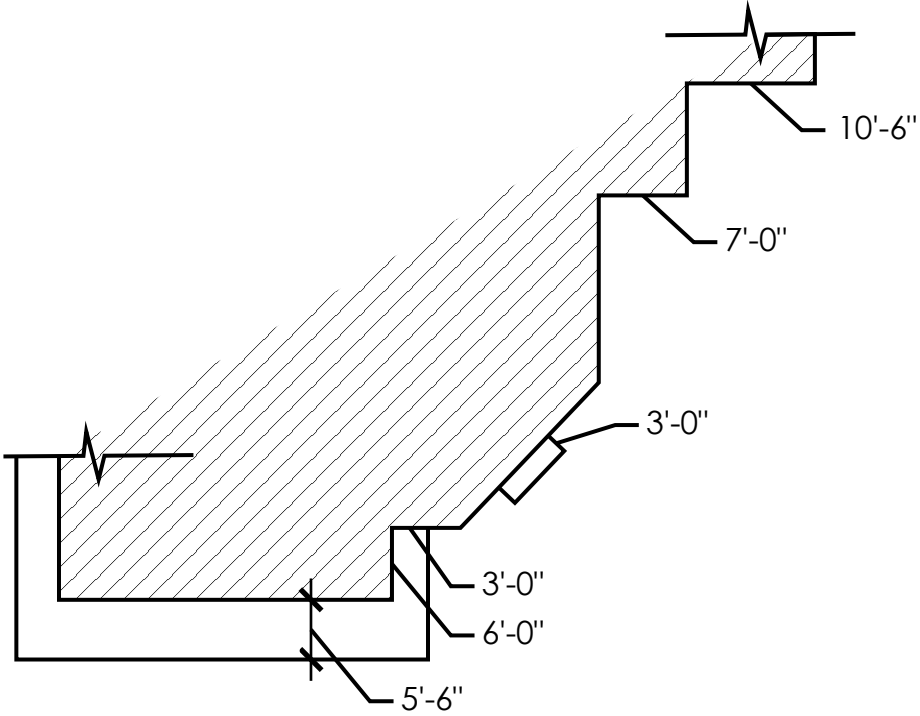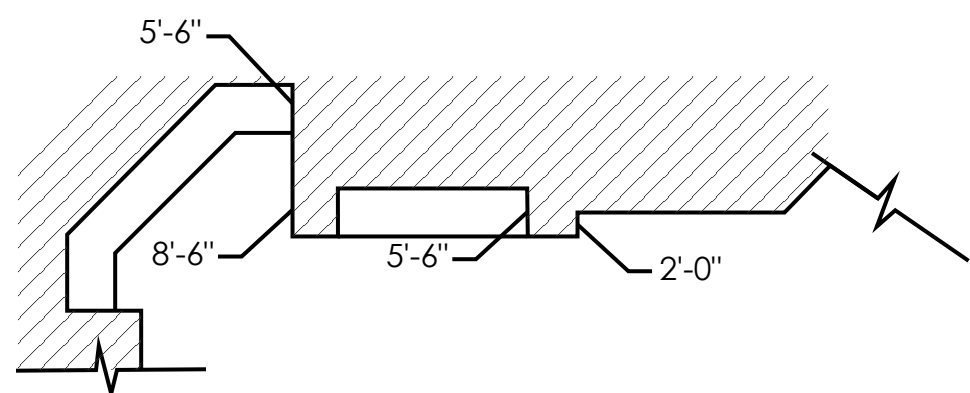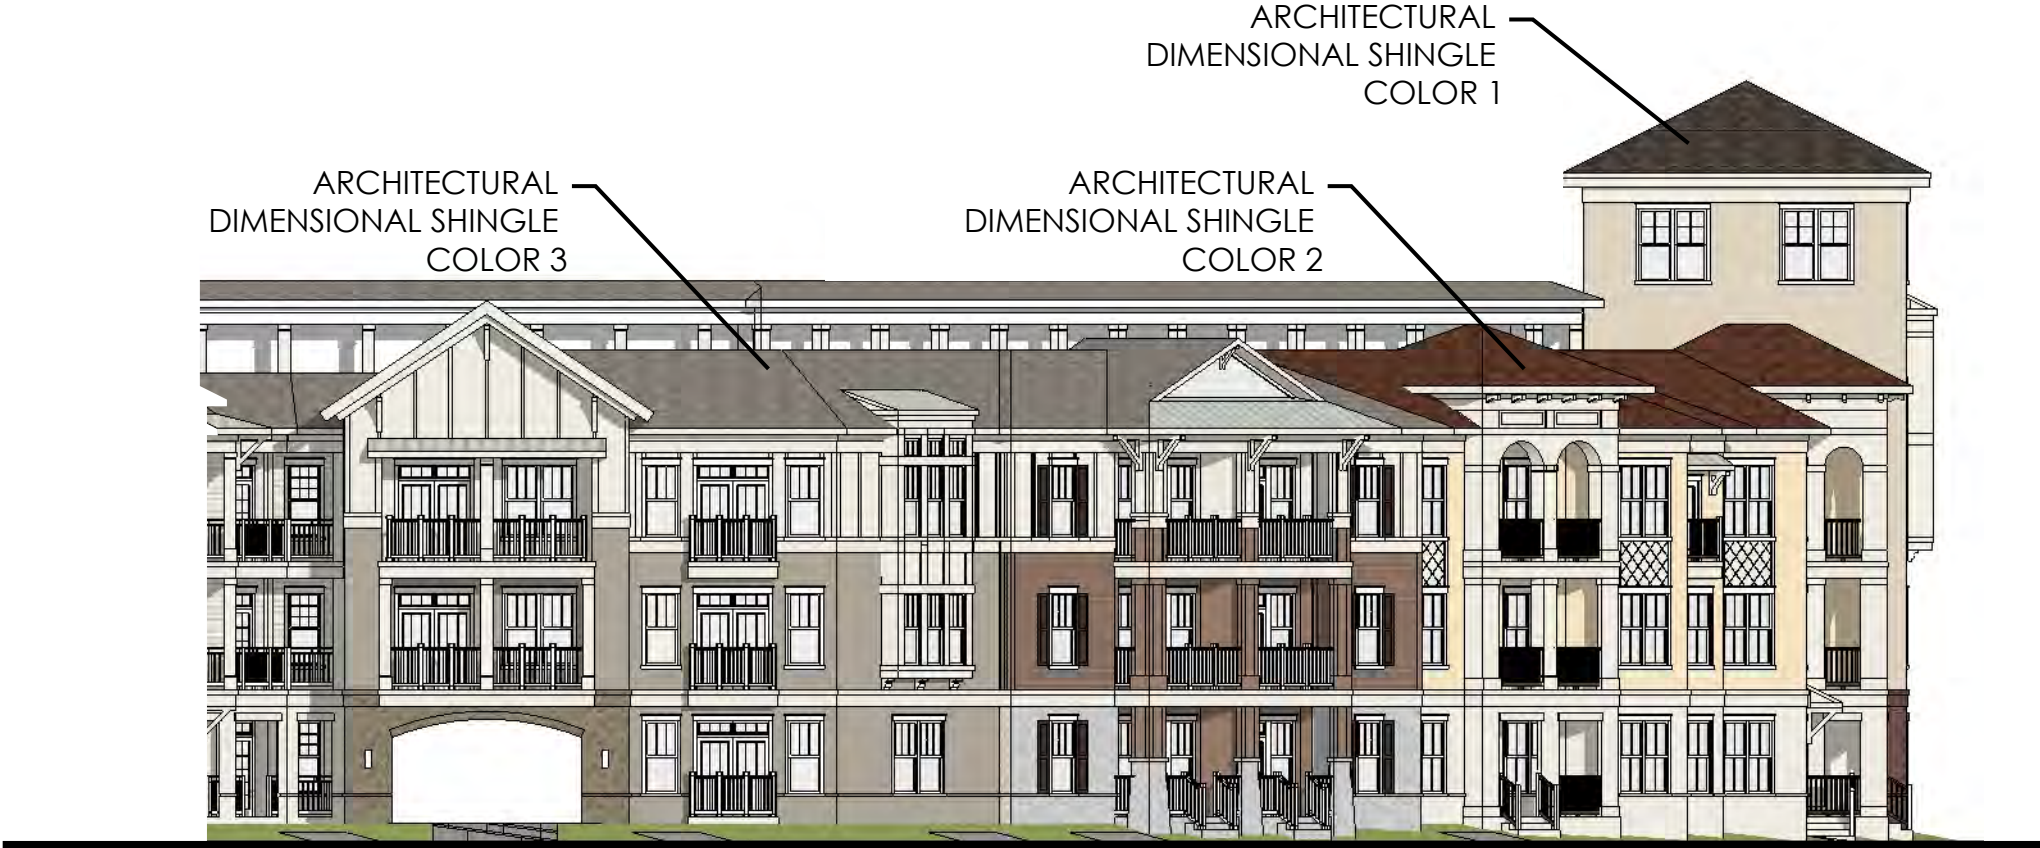

4 Side
Scale: 1/16"=1'-0"
Elevation


3 Side
Scale: 1/16"=1'-0"
Elevation

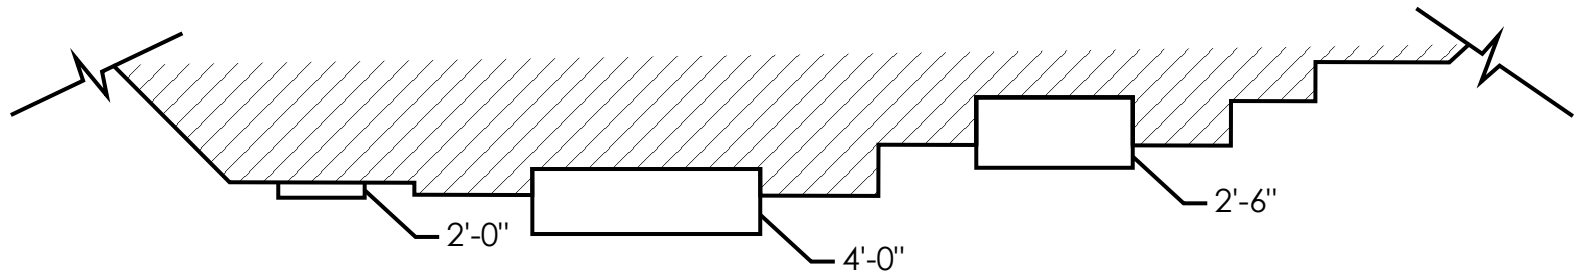
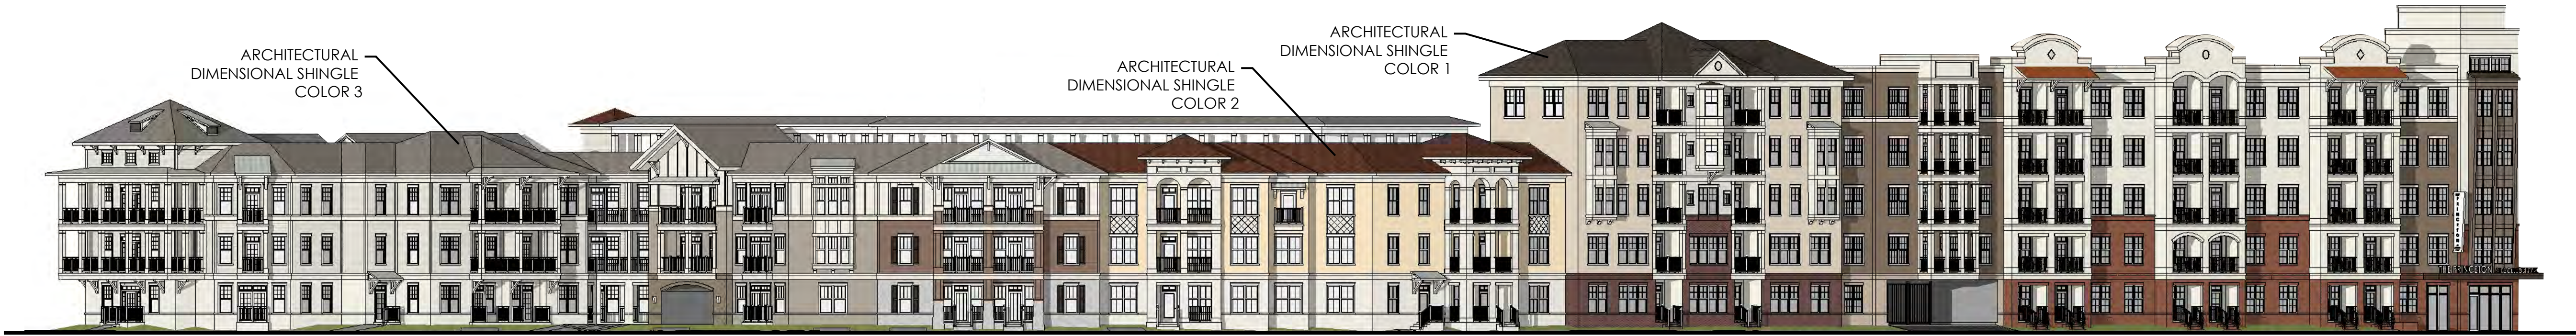


2 Smith Street (Angle)
Scale: 1/20"=1'-0"




1 Smith Street
Scale: 1/20"=1'-0"

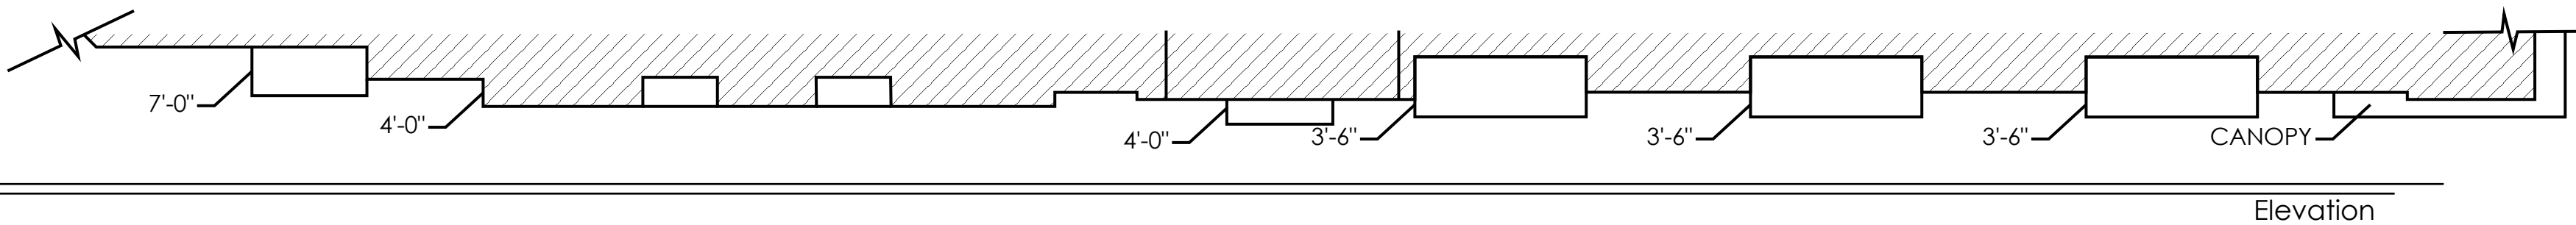

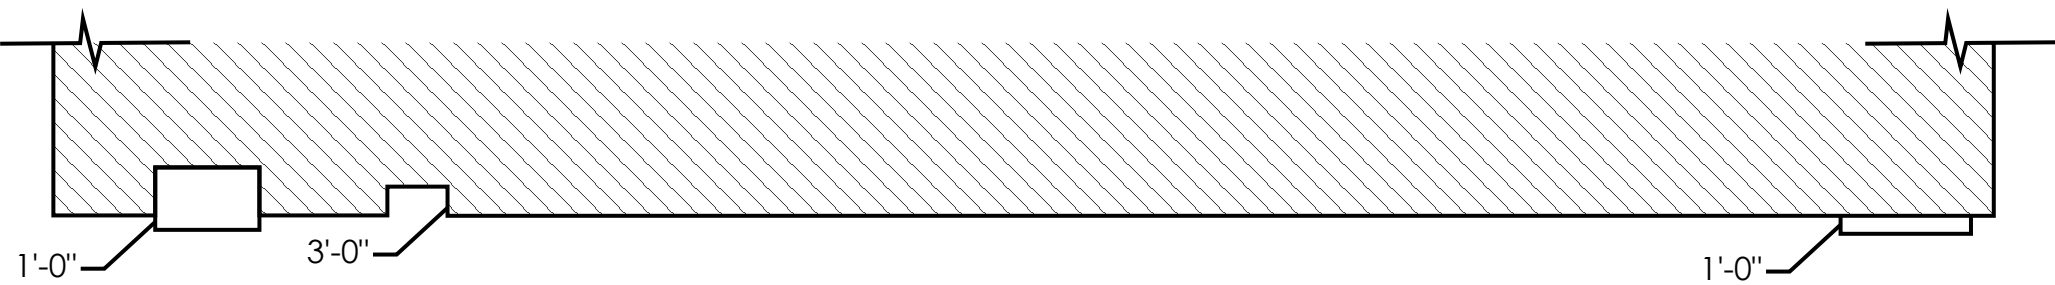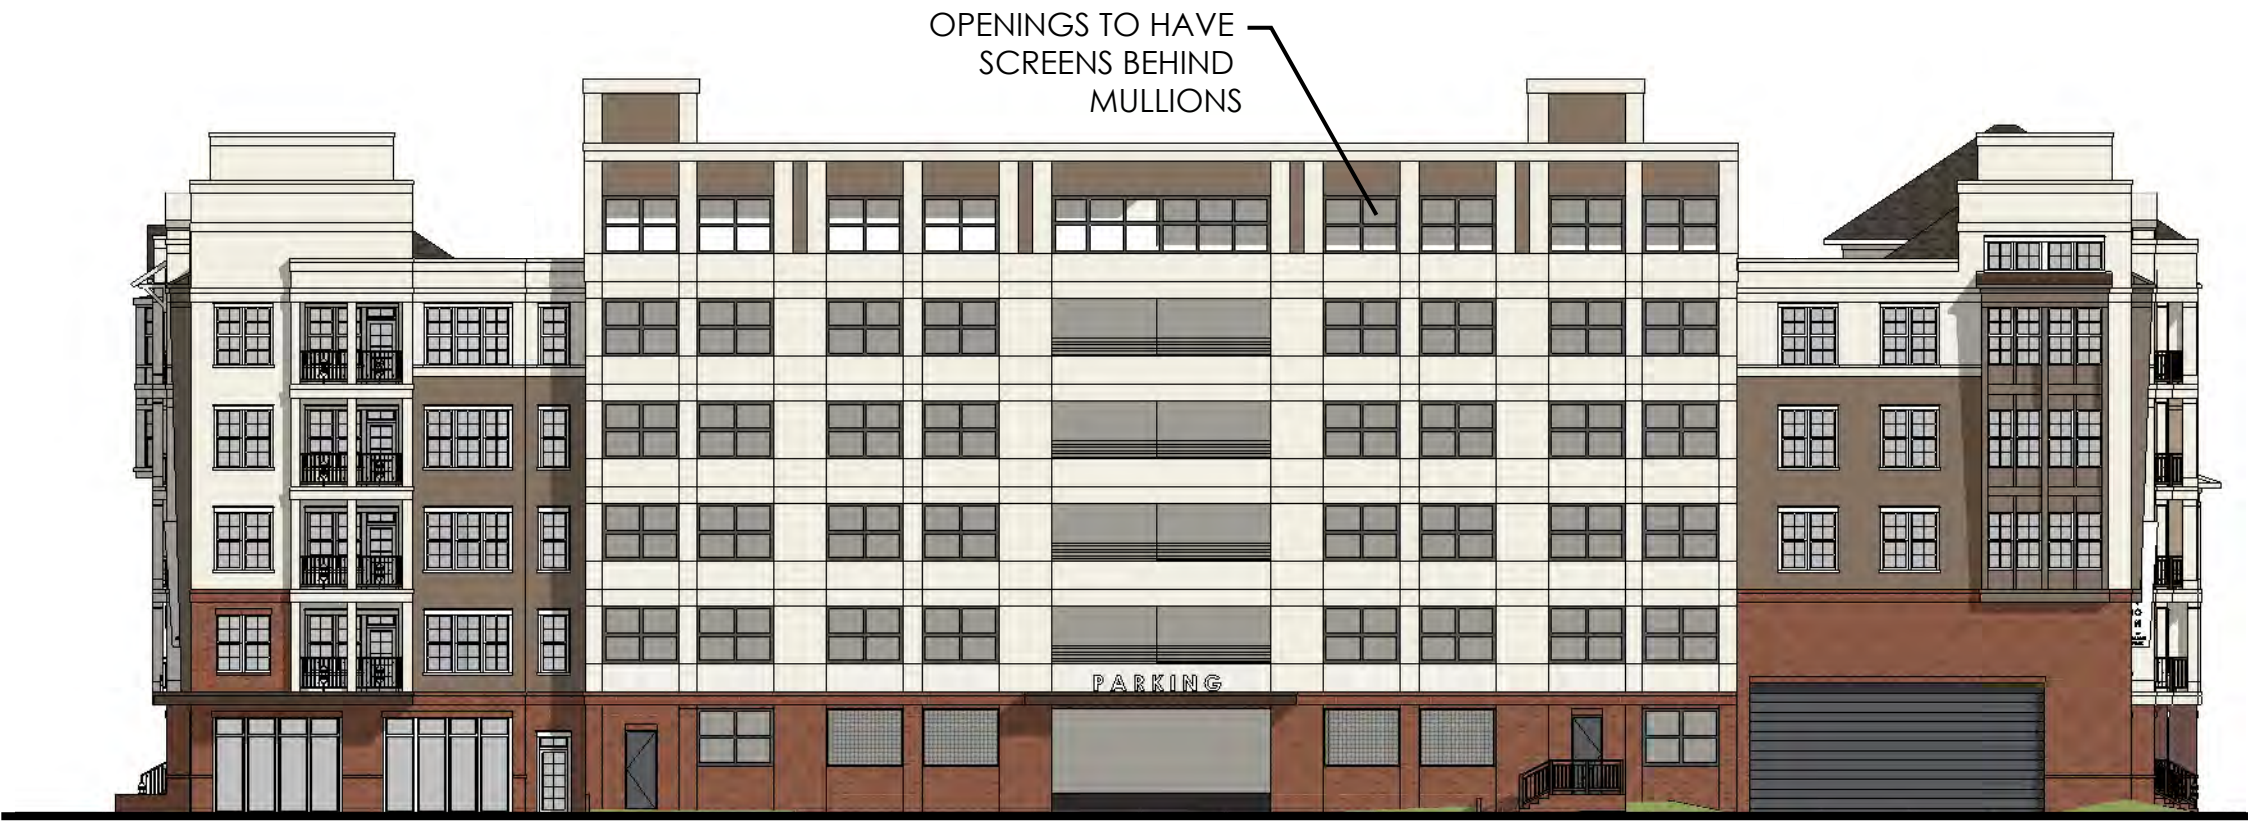

2 Edgewater Street
Scale: 1/20"=1'-0" Elevation

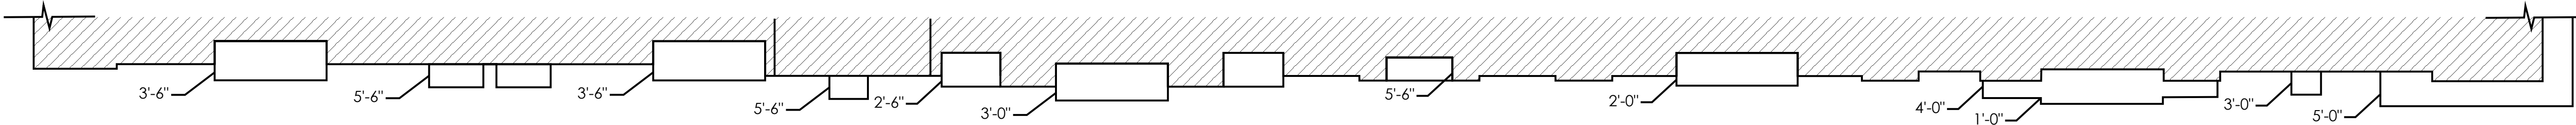

1 Princeton Street
Scale: 1/20"=1'-0" Elevation





2 **Smith Street**
Scale: NTS

Perspective



1 **Carriage Way**
Scale: NTS

Perspective





2 Princeton Street
Scale: NTS
Perspective



1 Leasing
Scale: NTS
Perspective





5 West Smith Street - 3 Story Residential
Scale: 3/32"=1'-0"

Elevation



6 Smith Street - 3 Story Residential
Scale: 3/32"=1'-0"

Elevation



4 West Smith Street - 3 Story Residential
Scale: 3/32"=1'-0"

Elevation



3 West Smith Street - 5 Story Residential
Scale: 3/32"=1'-0"

Elevation



2 West Smith Street - 5 Story Residential
Scale: 3/32"=1'-0"

Elevation



1 West Smith Street - 5 Story Residential
Scale: 3/32"=1'-0"

Elevation



6 Alley
Scale: 3/32"=1'-0"

Elevation



5 Princeton Street - 5 Story Residential
Scale: 3/32"=1'-0"

Elevation



4 Princeton Street - 5 Story Residential
Scale: 3/32"=1'-0"

Elevation



3 Princeton Street - 4 Story Residential
Scale: 3/32"=1'-0"

Elevation



2 Princeton Street - 3 Story Residential
Scale: 3/32"=1'-0"

Elevation



1 Princeton Street - 3 Story Residential
Scale: 3/32"=1'-0"

Elevation