






PRECEDENTS

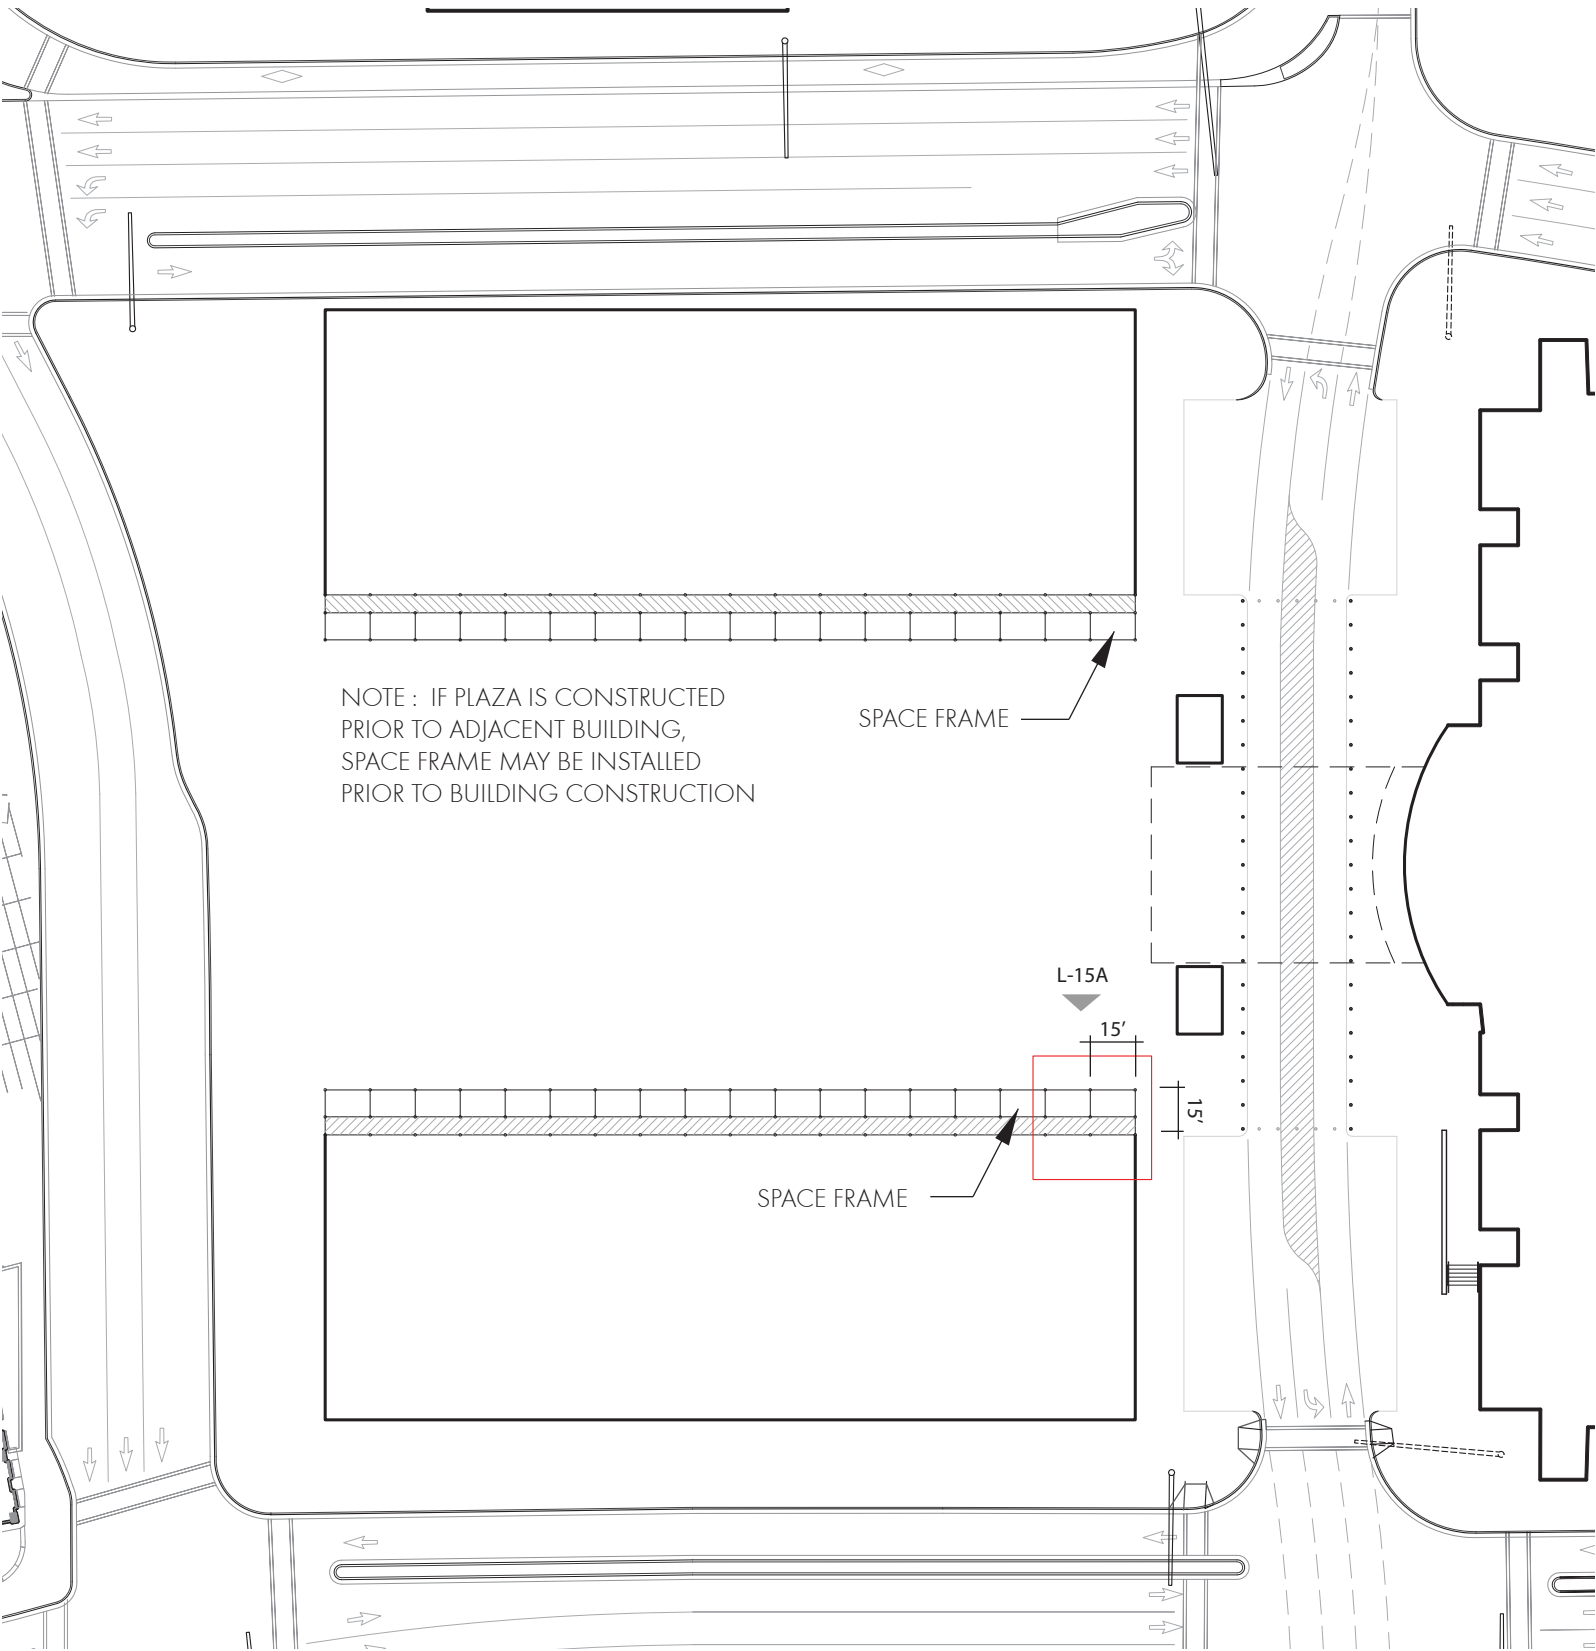

SPACE FRAME PLAN - ALTERNATE

1/32" = 1'-0"

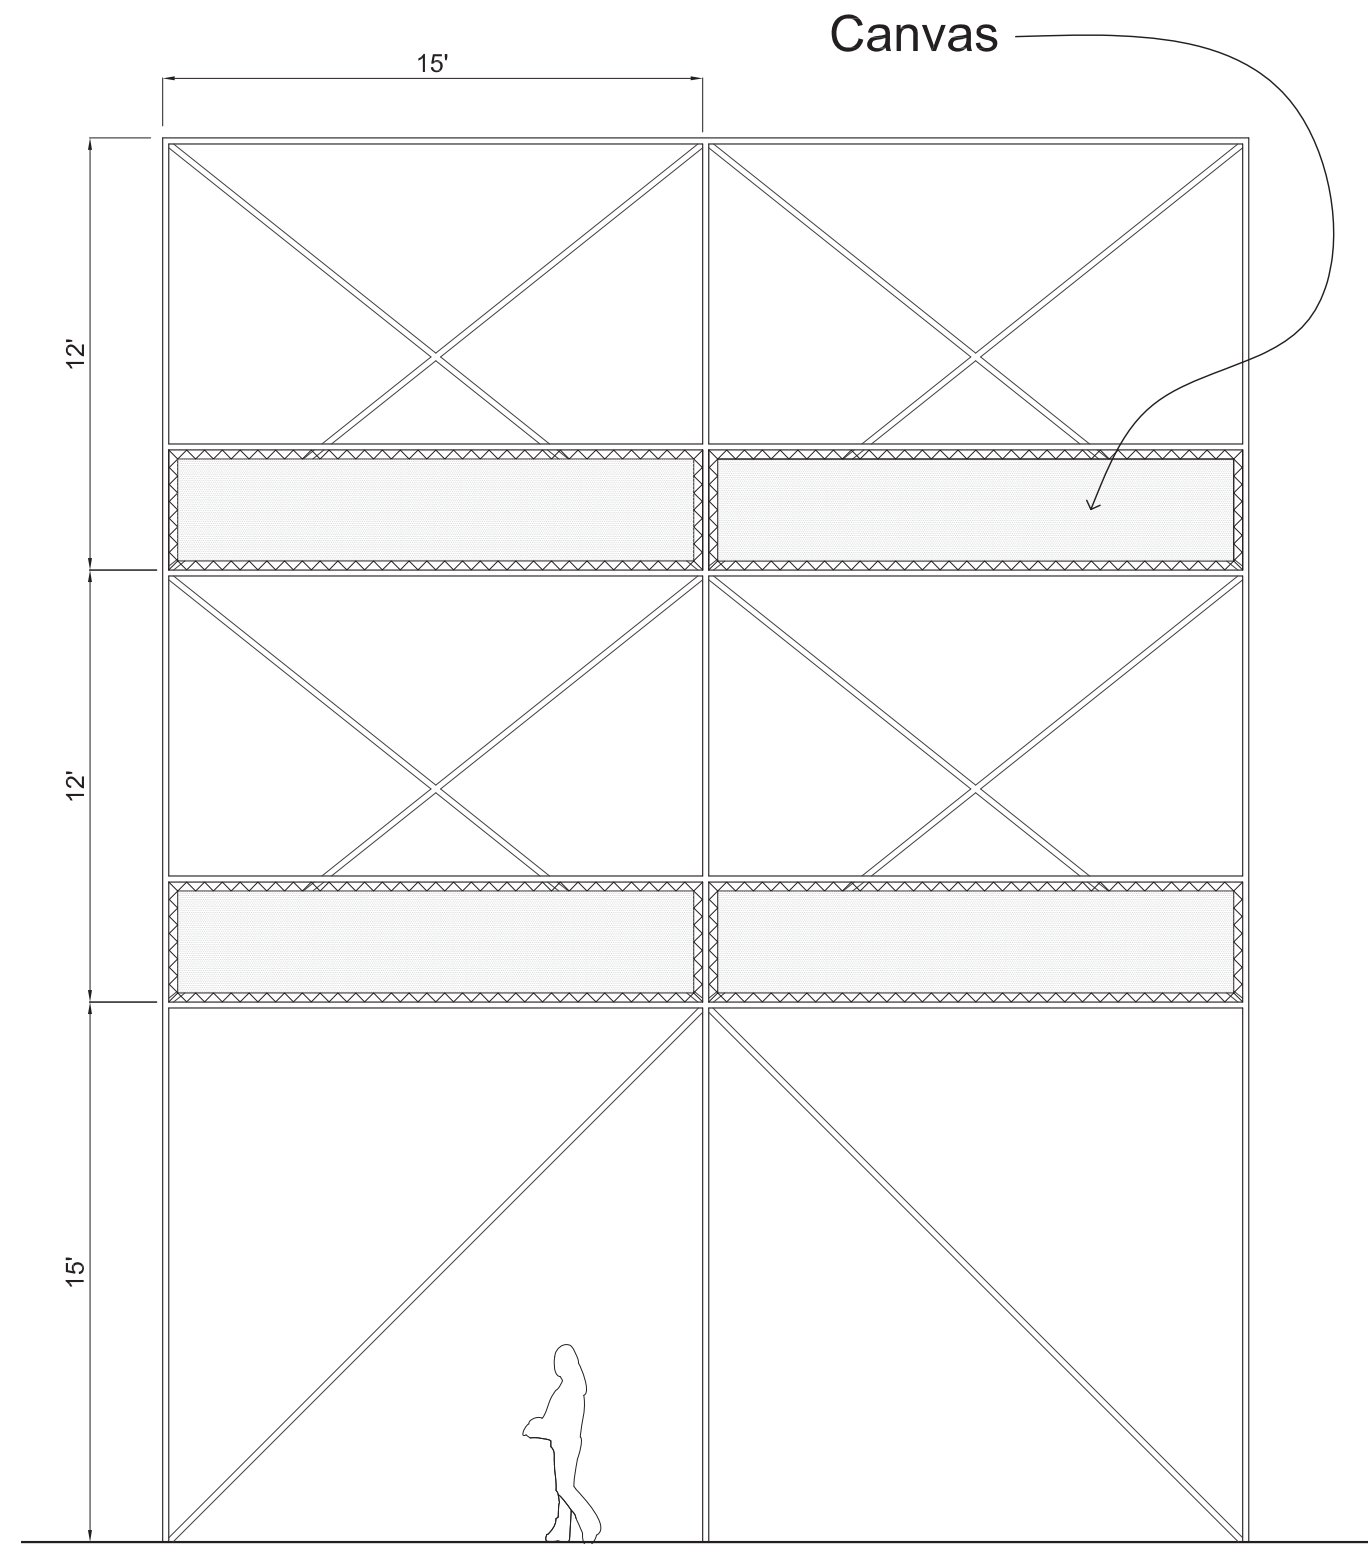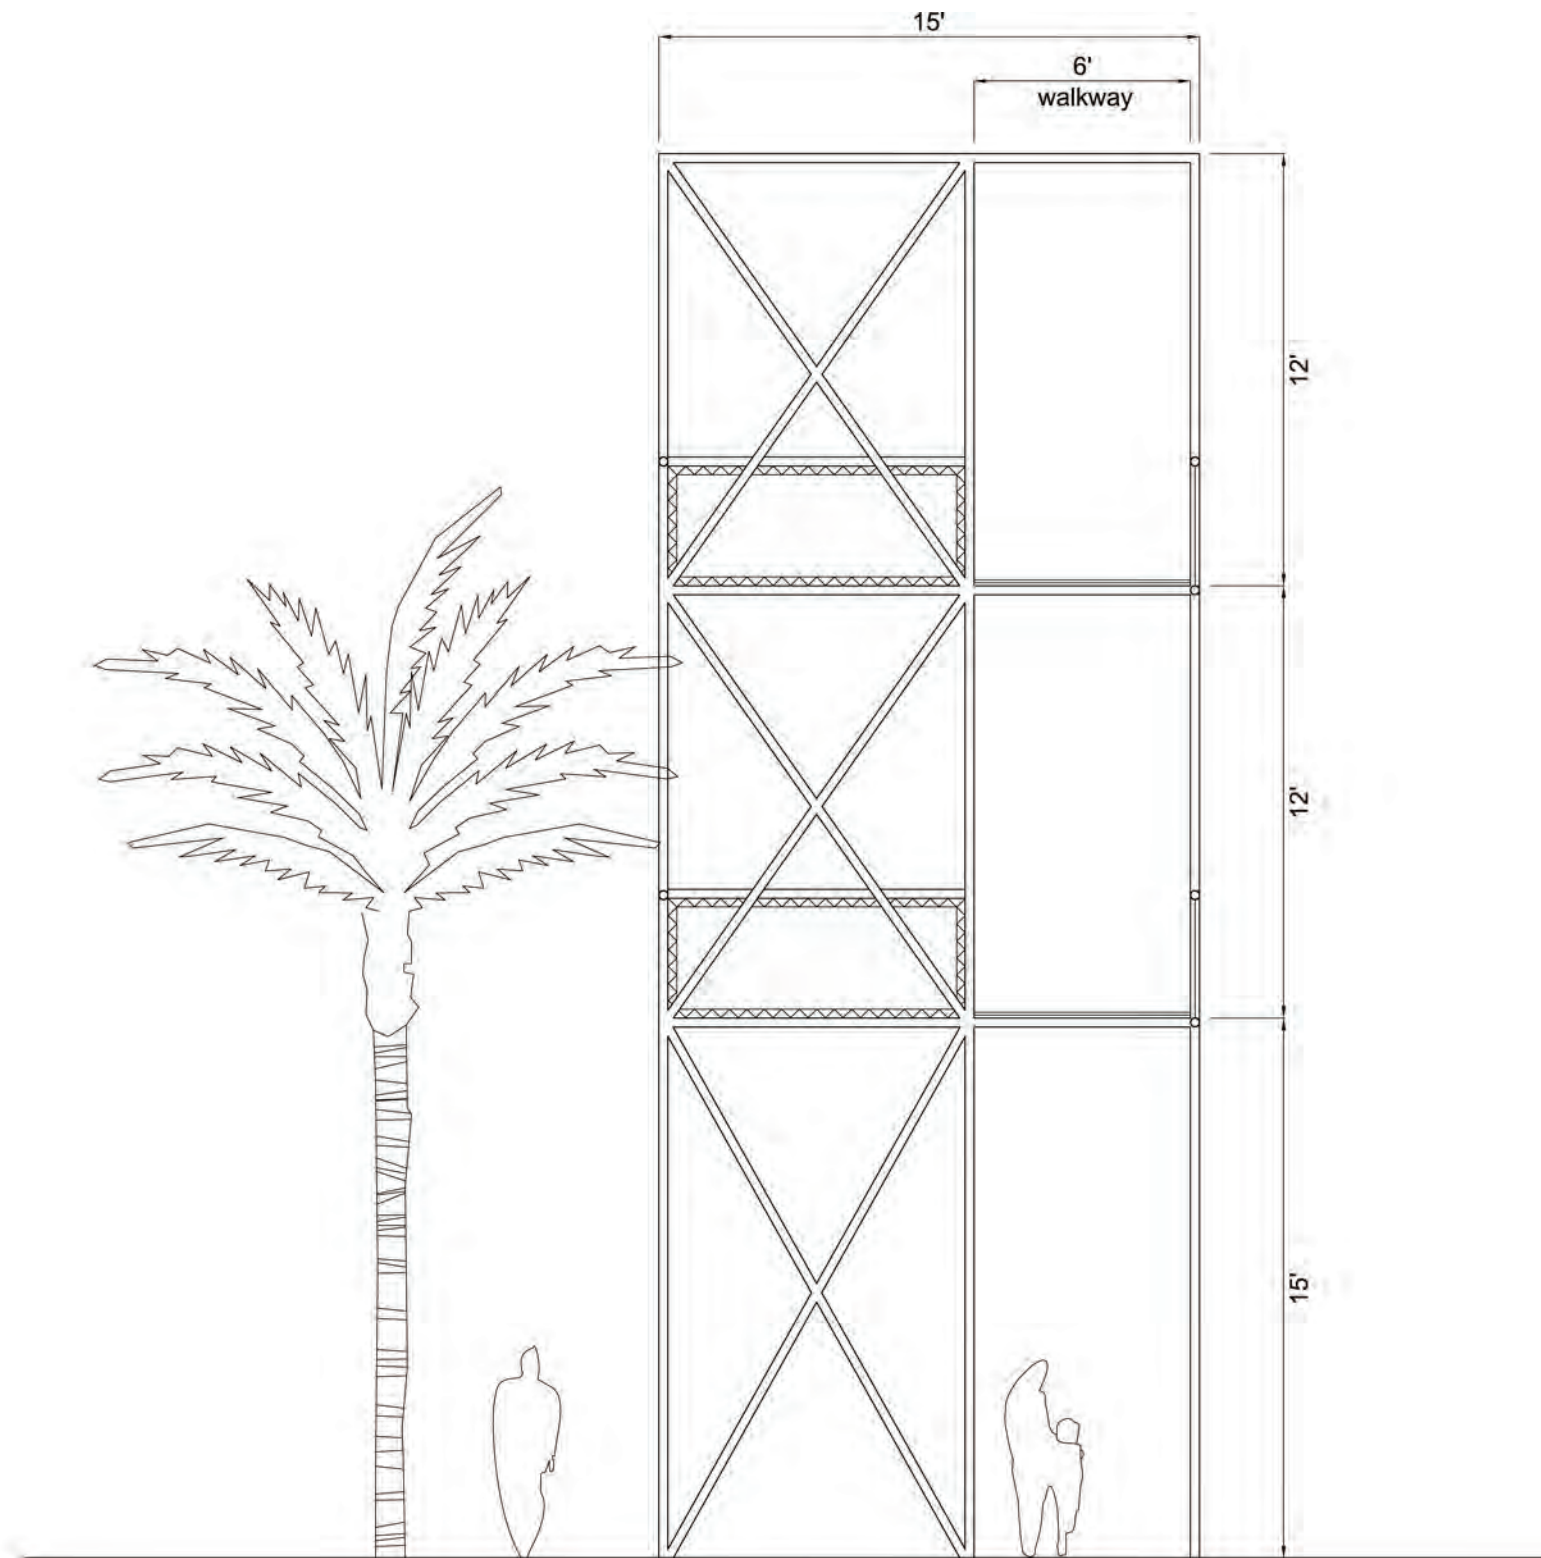

SPACE FRAME ELEVATIONS

3/16" = 1'-0"