
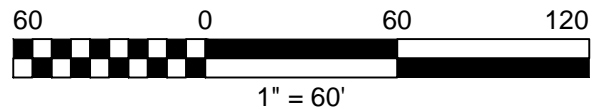


# Sketch

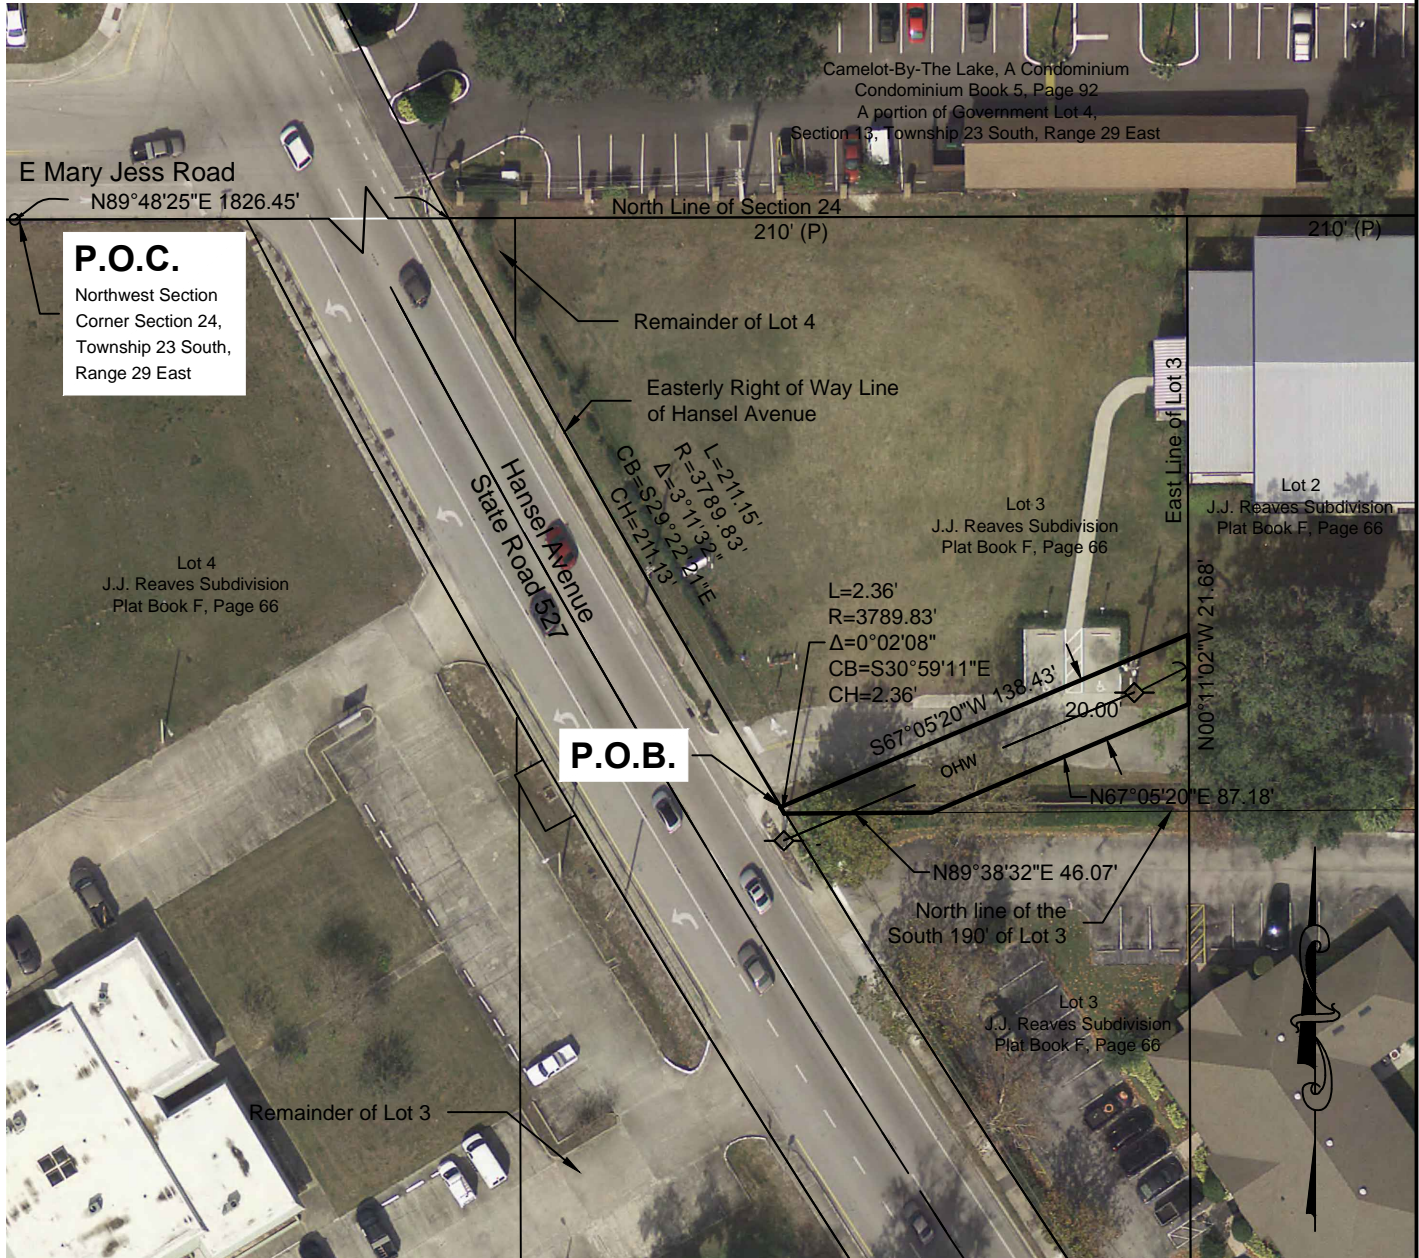

## CITY OF ORLANDO

Survey Services Section  
400 South Orange Avenue, 8th Floor  
Orlando, Florida 32802  
p. 407.246.3319 f. 407.246.2892

Project Number: 12-170

Requested By: C.Green

Date of Survey: N/A

Approved By: RDA

Drafted By: RDA

Checked By: RDA

Date Drawn: 3/13/15

Scale: 1" = 20'

Sheet:

1

of

2