


SECTION/ELEVATION
SCALE 1" = 30'

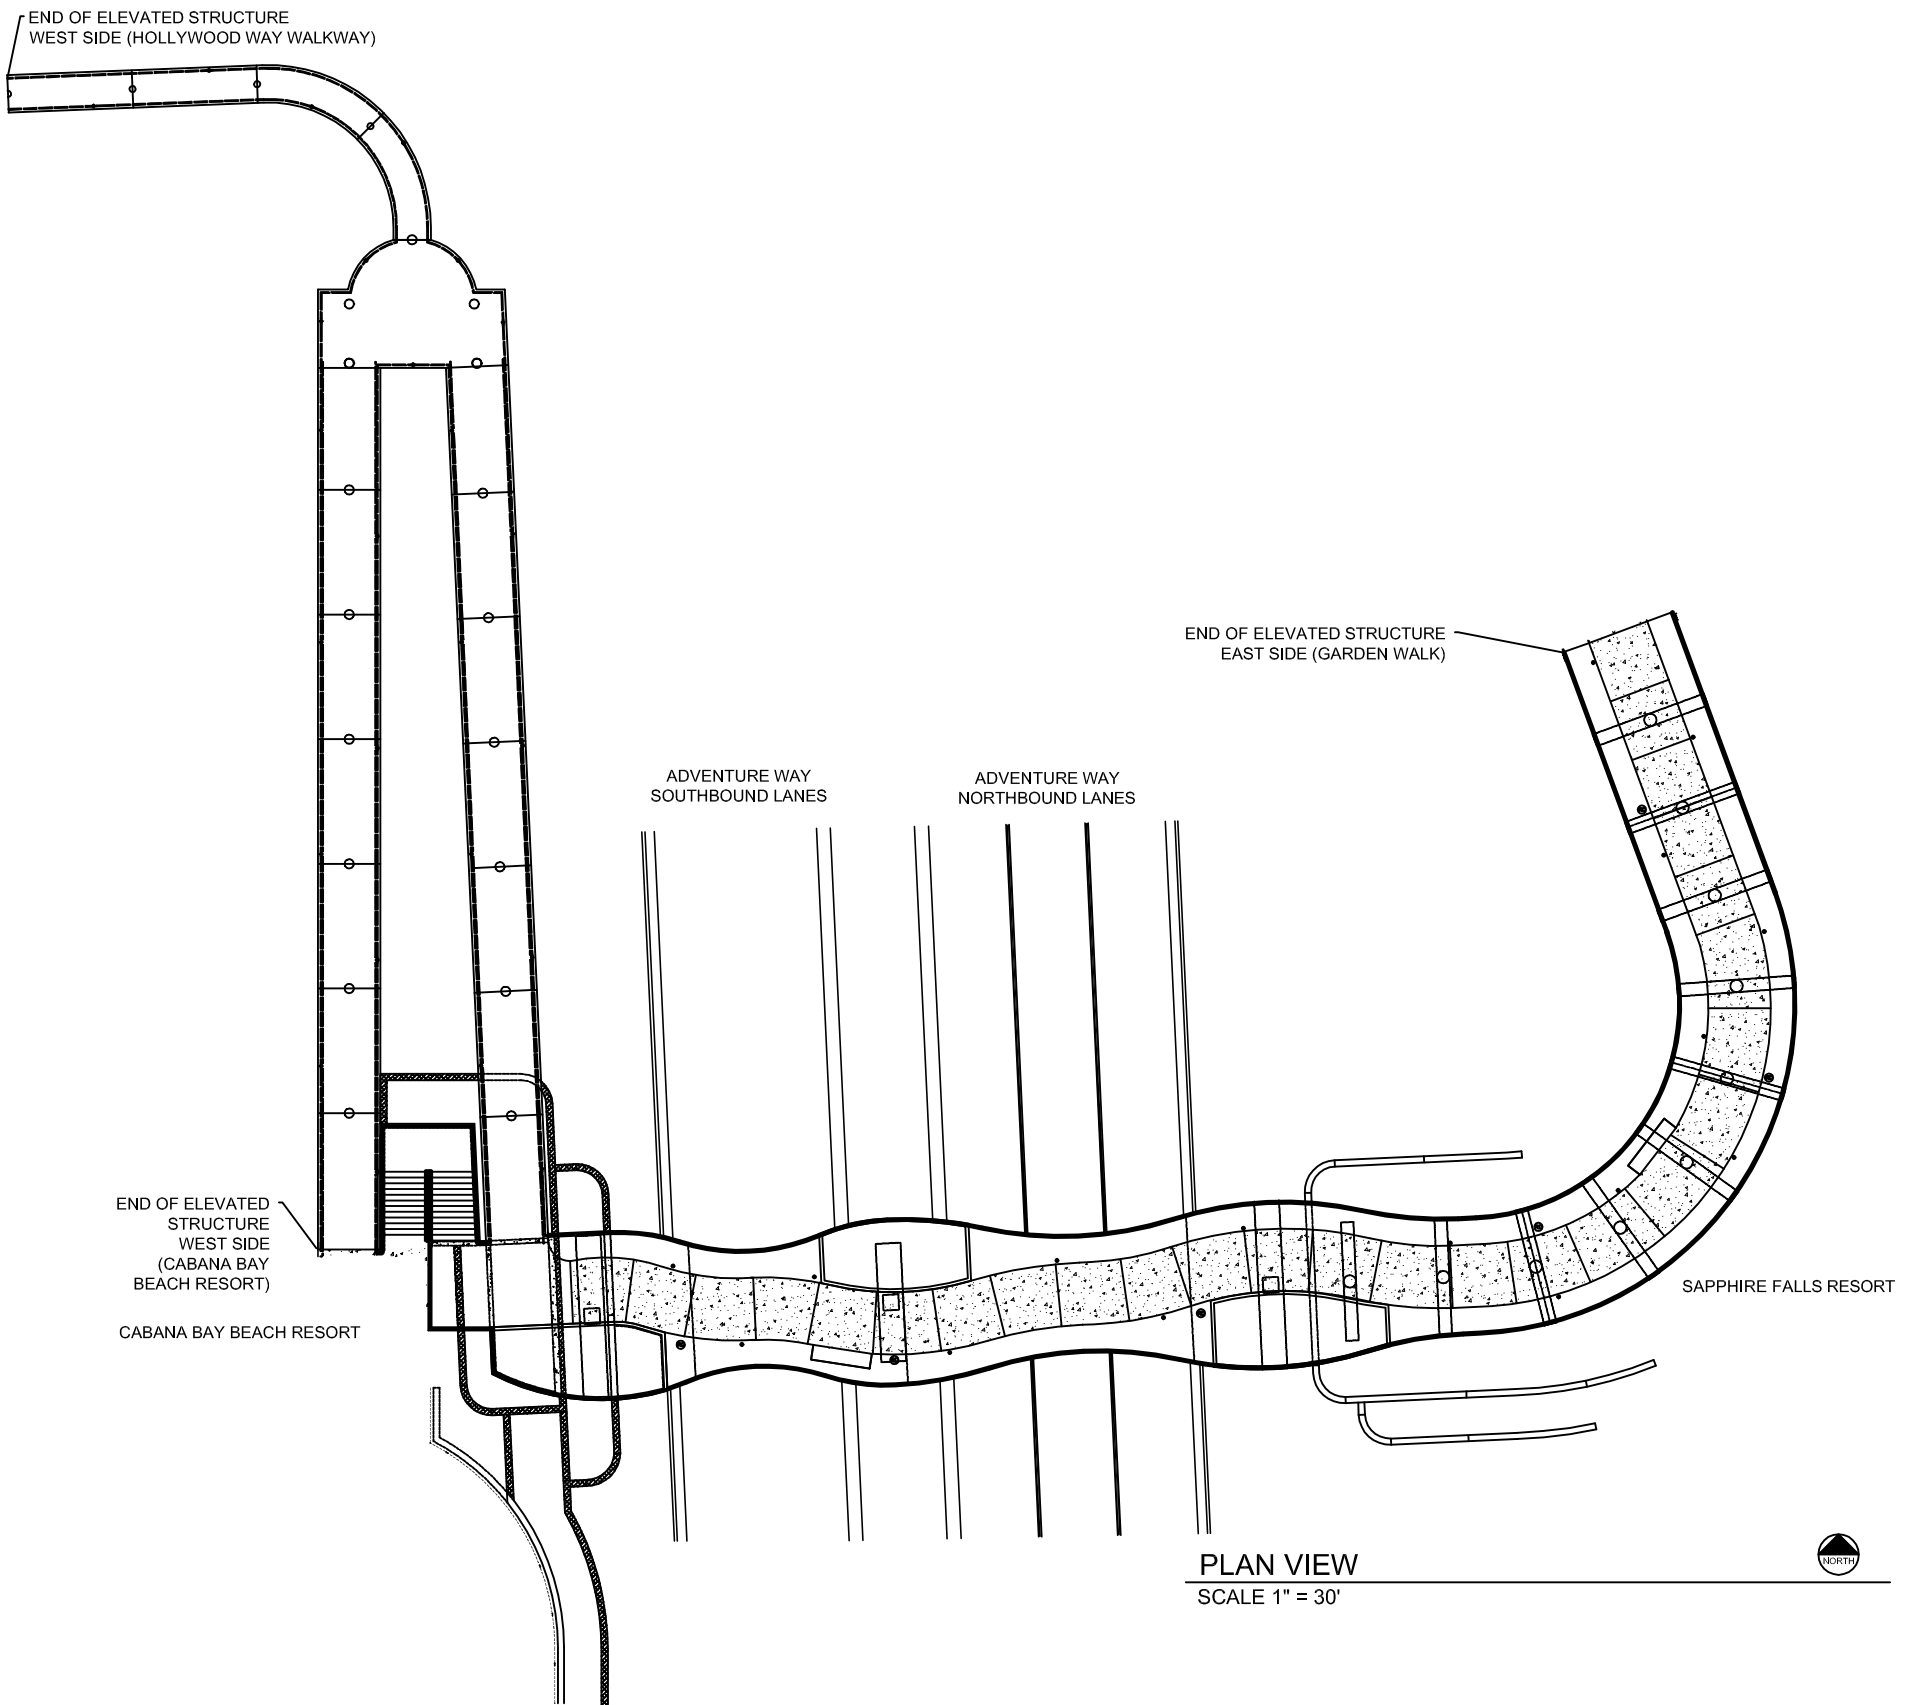

PLAN VIEW
SCALE 1" = 30'

EXHIBIT A
BRIDGE - BOUNDARY DIAGRAM

SCALE: AS SHOWN



MARCH 2, 2015