





1 FRONT ELEVATION  
3/32" = 1'-0"

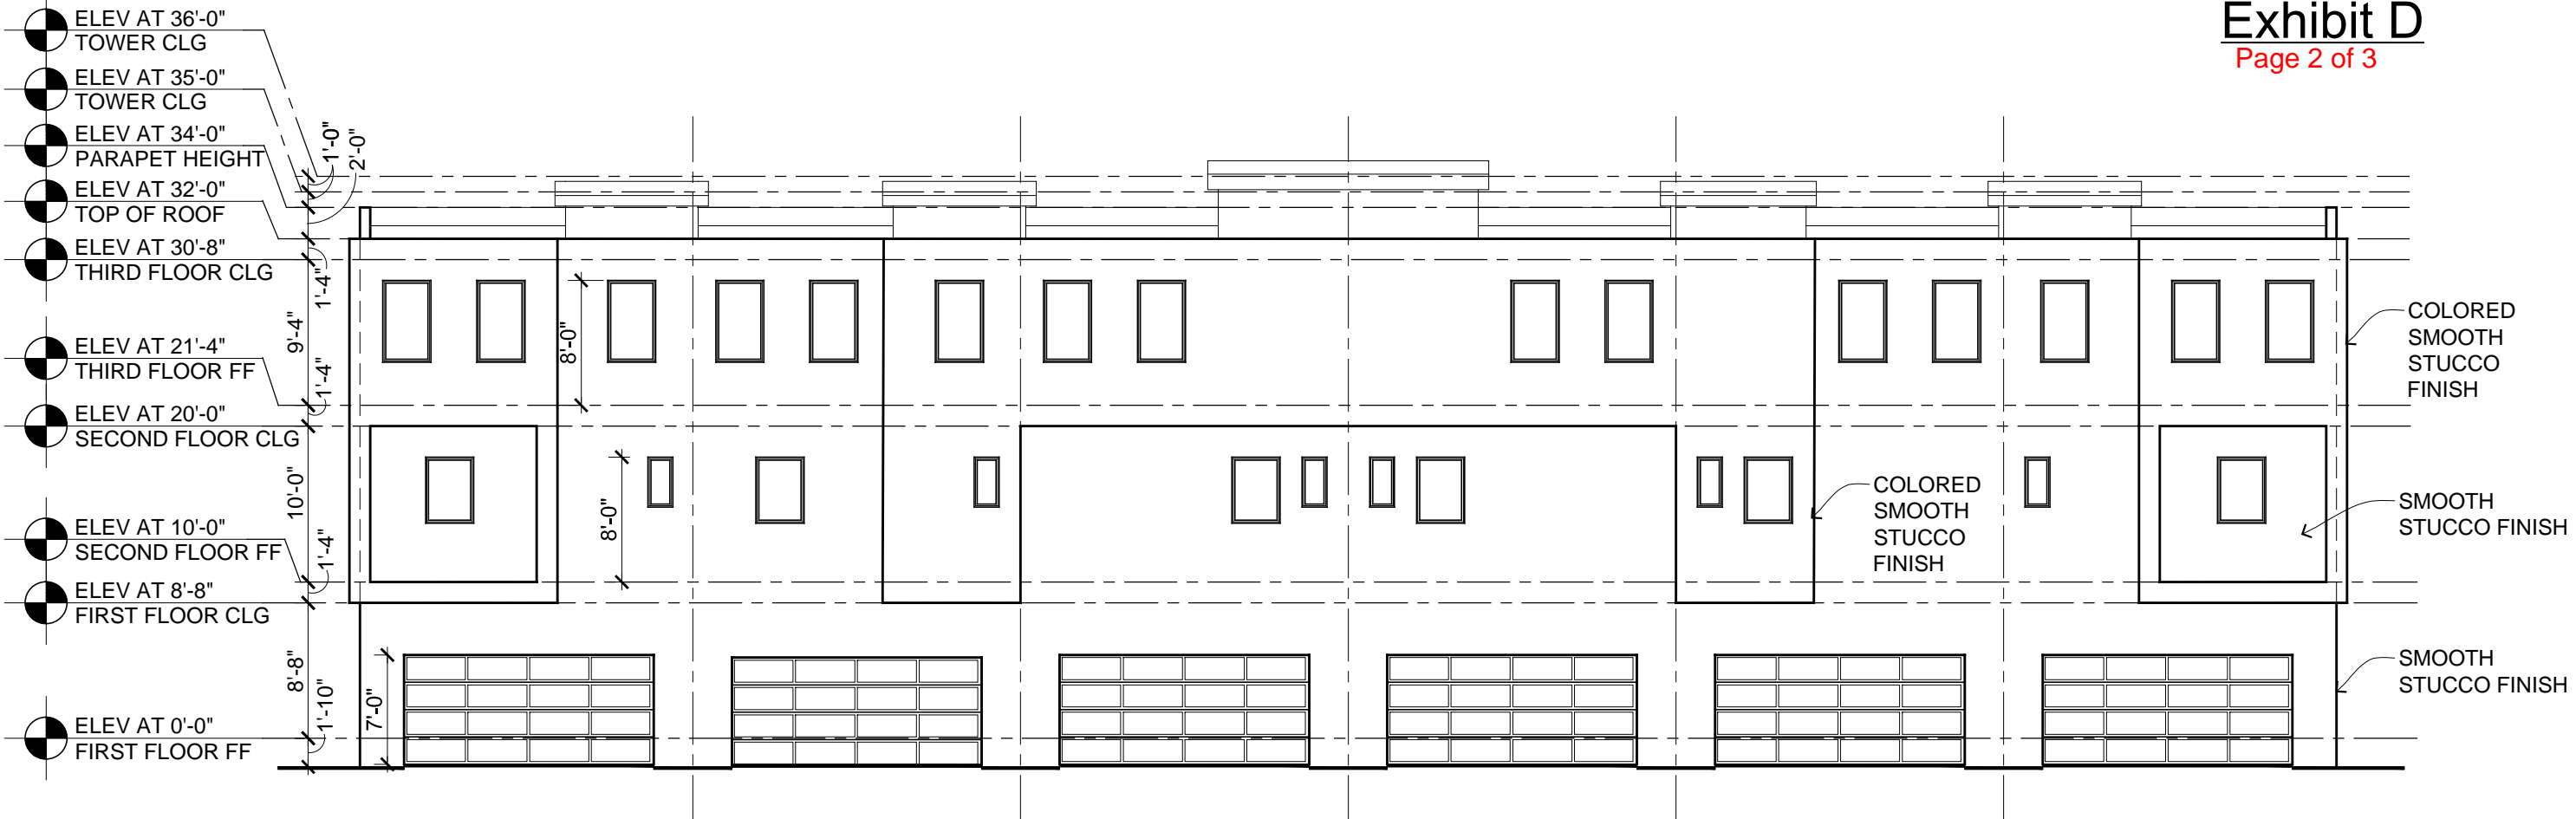

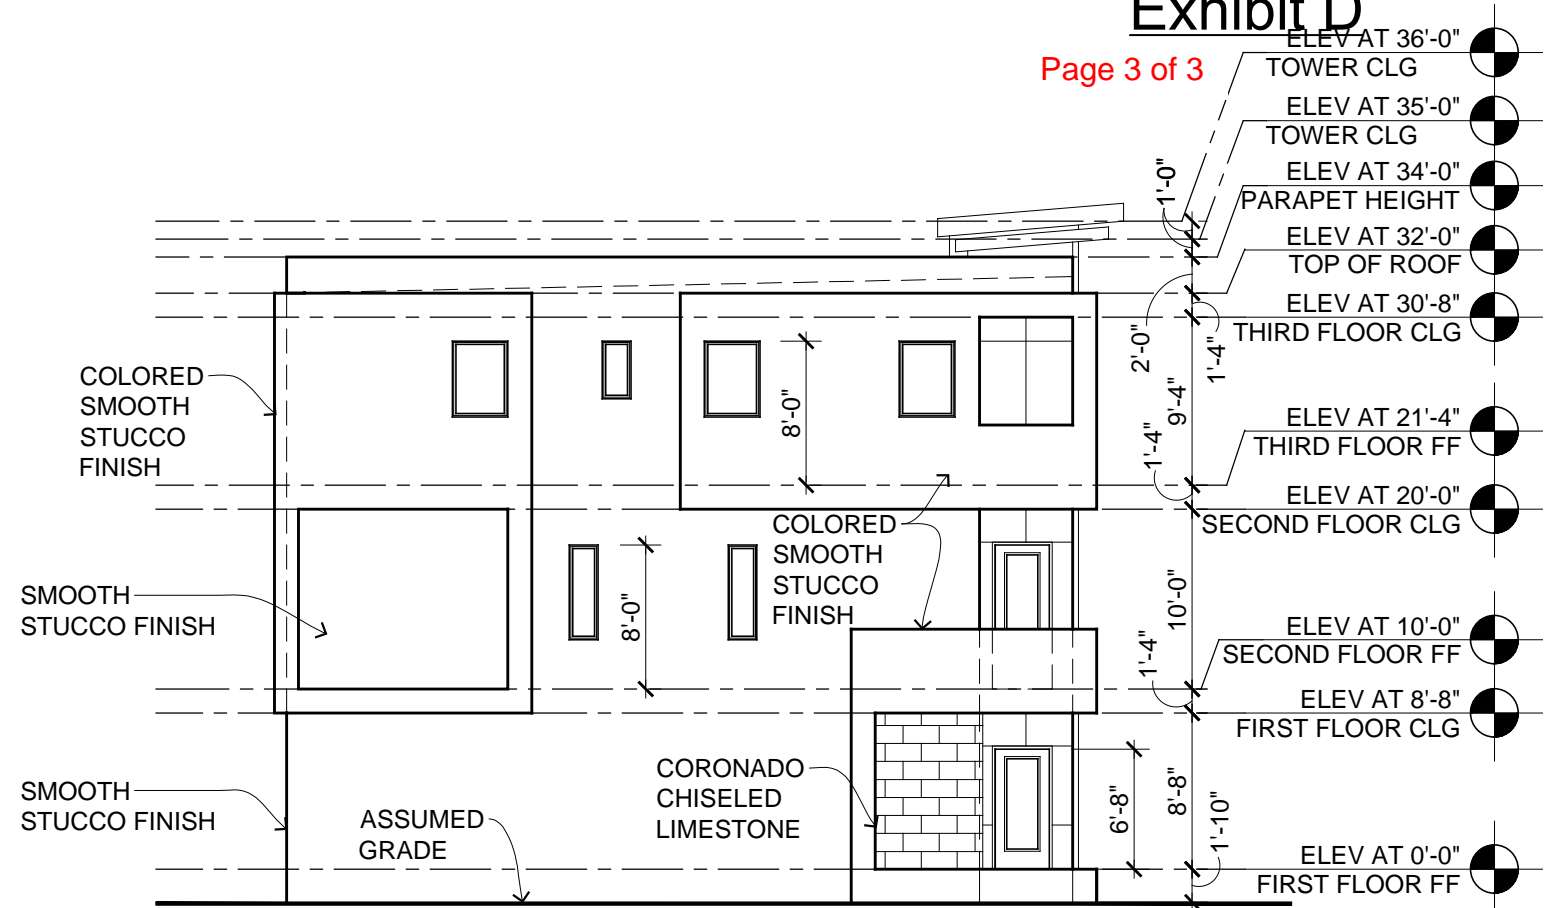

4 LEFT ELEVATION  
3/32" = 1'-0"