


EXHIBIT F
[CONSERV I BASIN SITE]

ORLANDO INTERNATIONAL AIRPORT

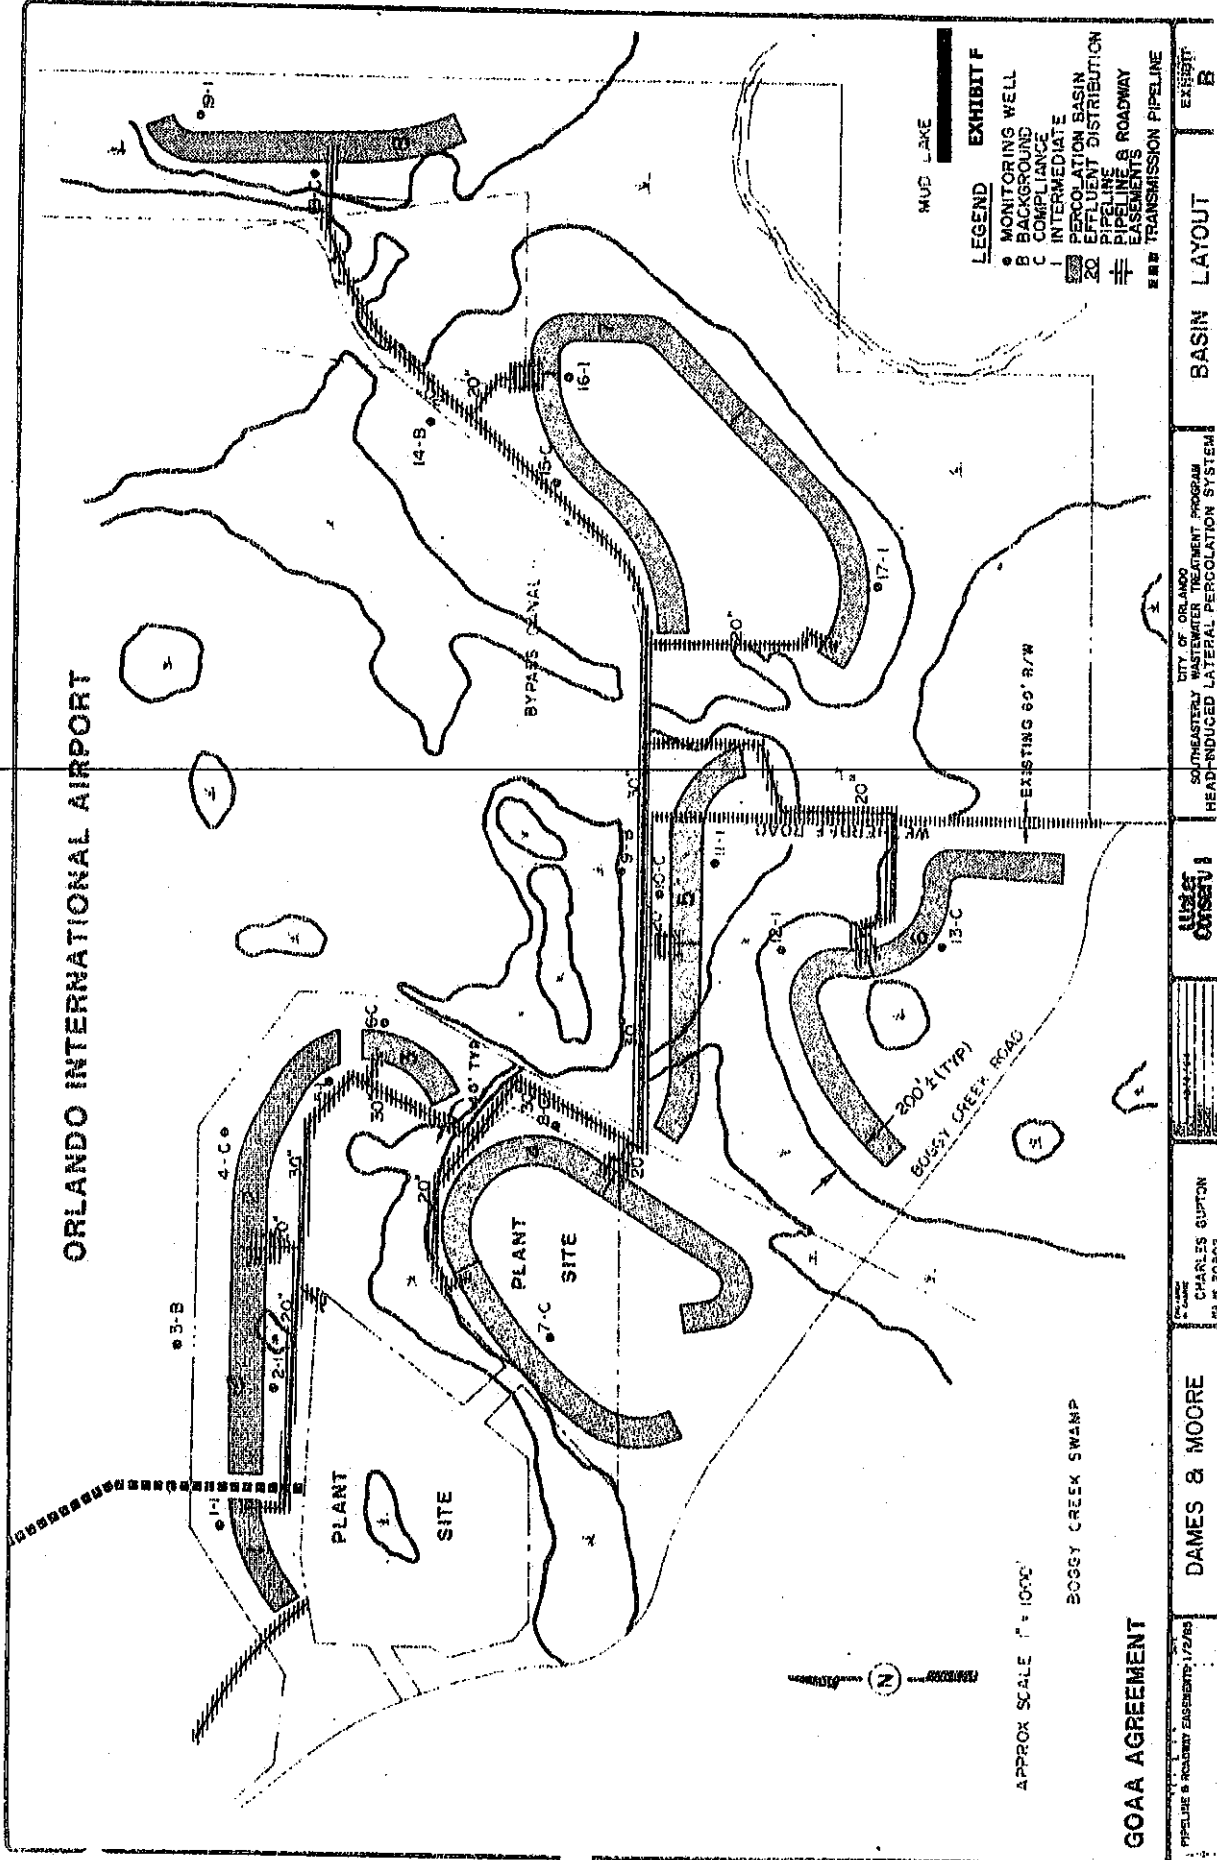

- LEGEND**
- MONITORING WELL
 - BACKGROUND COMPLIANCE
 - INTERMEDIATE PERCOLATION BASIN
 - ▨ EFFLUENT DISTRIBUTION PIPELINE
 - ≡ PIPELINE & ROADWAY EASEMENTS
 - ▬ TRANSMISSION PIPELINE
- EXHIBIT F**

APPROX SCALE 1" = 100'

BOGGY CREEK SWAMP

<p>GOAA AGREEMENT</p> <p>PIPELINE & ROADWAY EASEMENTS: 1/2/83</p>	<p>PROJECT: CHARLES GUYTON</p> <p>DATE: 10/14/83</p>	<p>LUKASZ COUTSUTU</p>	<p>CITY OF ORLANDO SOUTHEASTERN WASTEWATER TREATMENT PROGRAM HEAD-INDUCED LATERAL PERCOLATION SYSTEM</p>	<p>BASIN LAYOUT</p>	<p>EXHIBIT F</p>
	<p>DAMES & MOORE</p>	<p>EXHIBIT B</p>			