


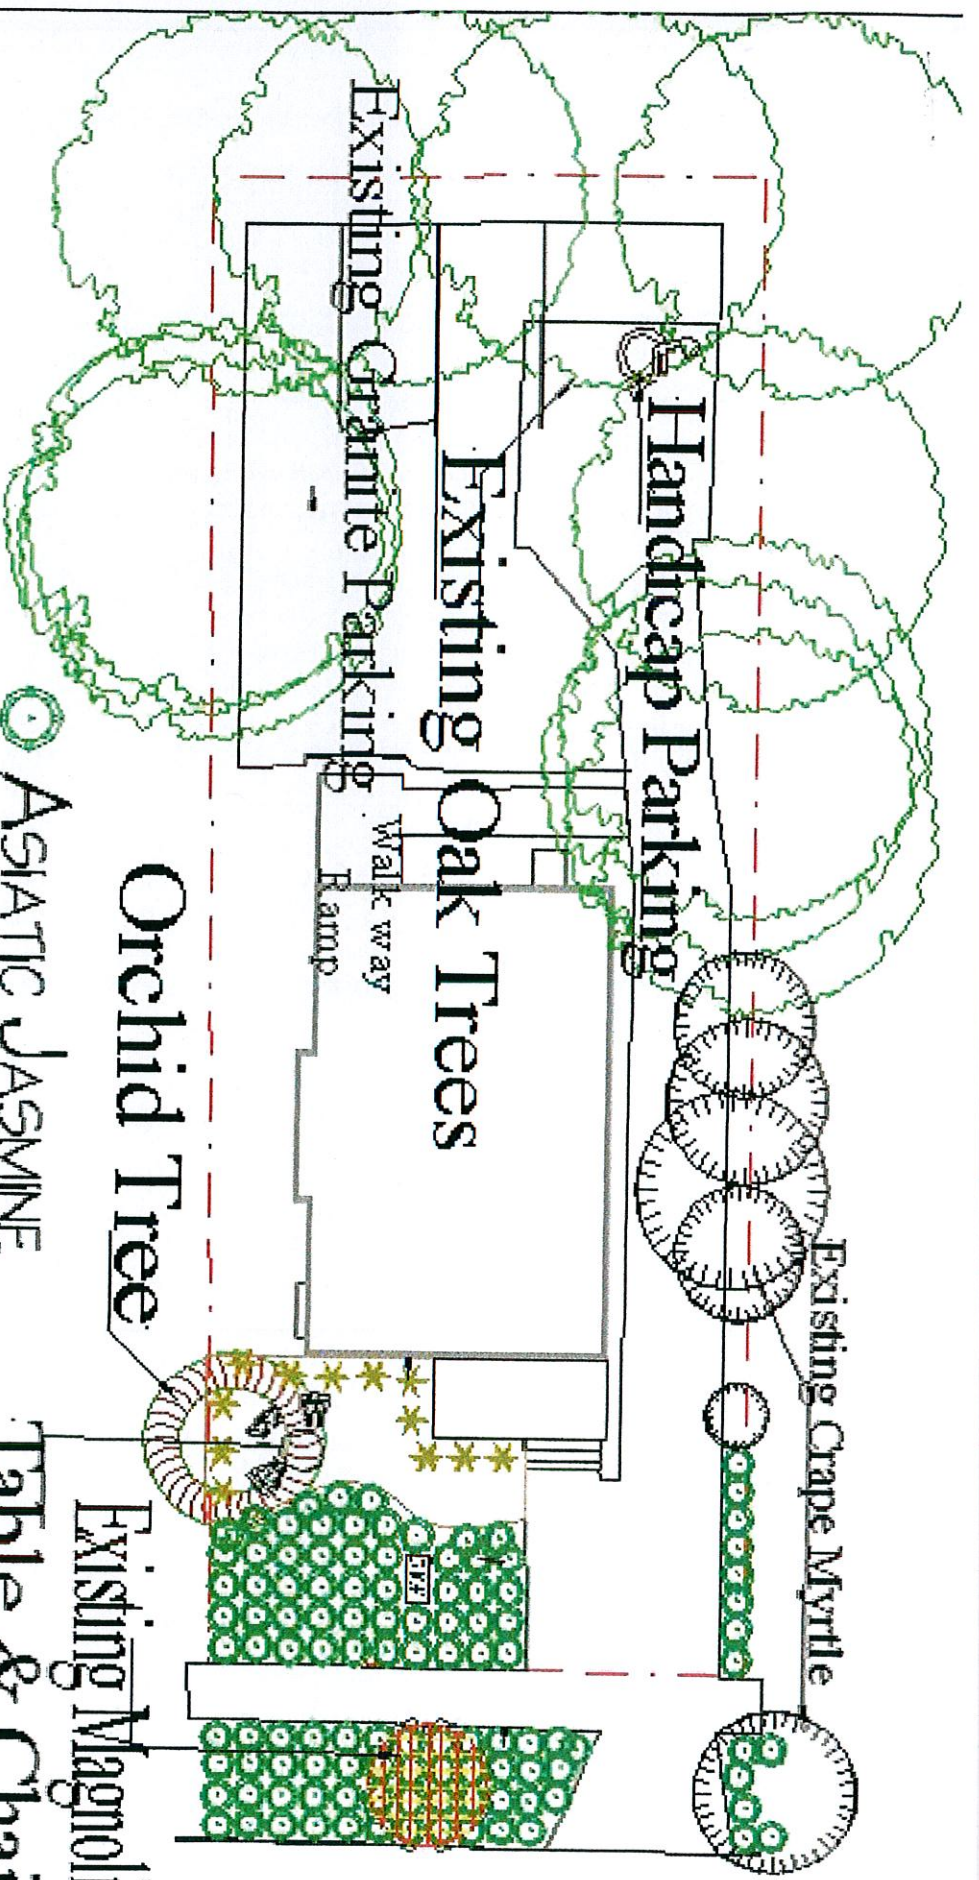

Handicap Parking

Existing Oak Trees

Existing Granite Parking

Walk way Ramp

Orchid Tree

ASIATIC JASMINE

* SANSIVERIA

Existing Crape Myrtle

Existing Magnolia

Table & Chairs

Revisions #:

Date: 9/18/2014

Scale:


1" = 15'

Landscape Plan: D1

Law Office

Landscape Design by: Nick

Blodgett Gardens & Nursery, Inc.

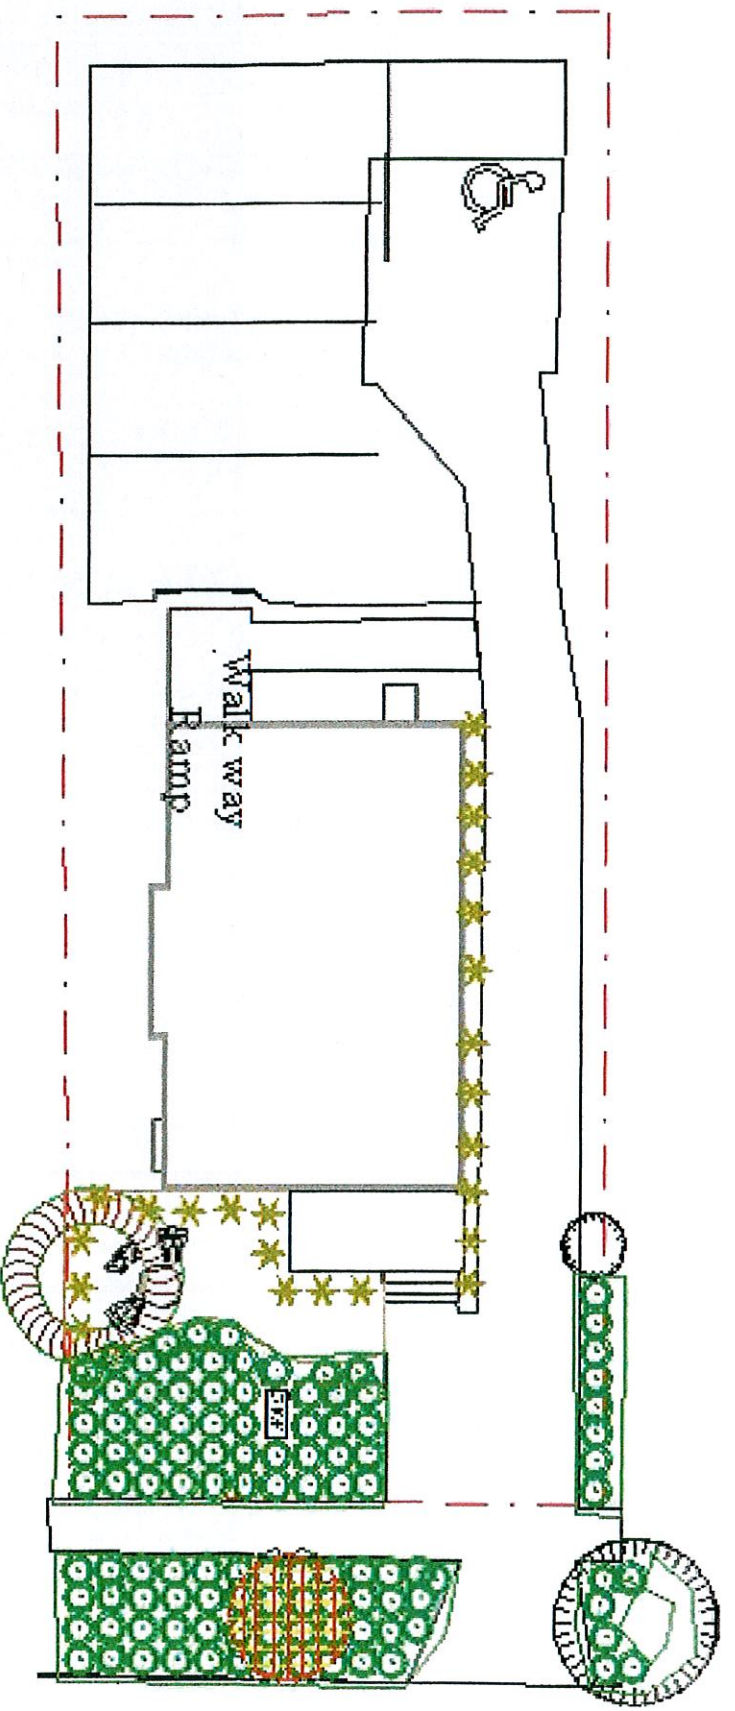

① Asiatic Jasmine to be replacement for turf installed as 4" liners, 12" on center (approximately 1000), with a light covering of cypress mulch, and preemergent weed prevention applied for weed control

* **Sansiveria** 24-3 gallon To be installed to accent structure without hiding wall. Area here to have 4 inches of cypress mulch up to asiatic jasmine for walkable surface for table and chairs under existing Orchid Tree

Revision #: 3	Landscape Plan: 2
Date: 9/18/2014	LAW Office
Scale: 0' 1" = 16' 0"	Landscape Design by: Nick

DEFIANT®

Black / Negro

1000 048 906




180° Detection

MOTION SECURITY LIGHT

Luz de seguridad con sensor de movimiento

LED
TECHNOLOGY™

- Ideal for driveways and garages
- Motion activated auto ON/OFF
- Adjustable ON time
- Ideal para entradas y garajes
- ENCENDIDO/APAGADO automático activado con el movimiento
- Tiempo de encendido ajustable

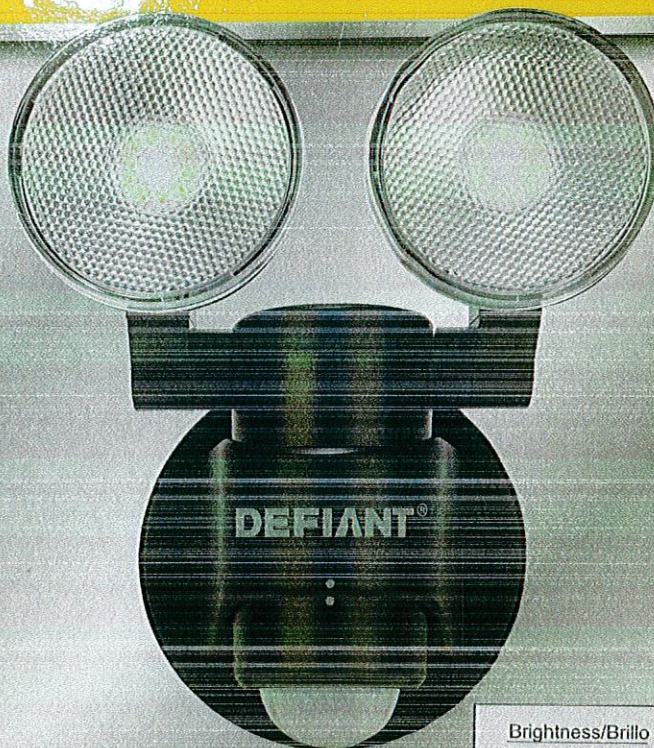

Brightness/Brillo

1100

lumens/lúmenes

Estimated Energy
Cost/Costo
Estimado de Energía

\$1.81

per year/por año

18x
LONGER
LIFE*

\$164
SAVINGS**

110
WATT
EQUIVALENT


VIDA ÚTIL 18
VECES MAYOR*

\$164 DE
AHORRO**


EQUIVALENTE
A 110 W



Integrated LED bulbs / Bombillas LED integradas

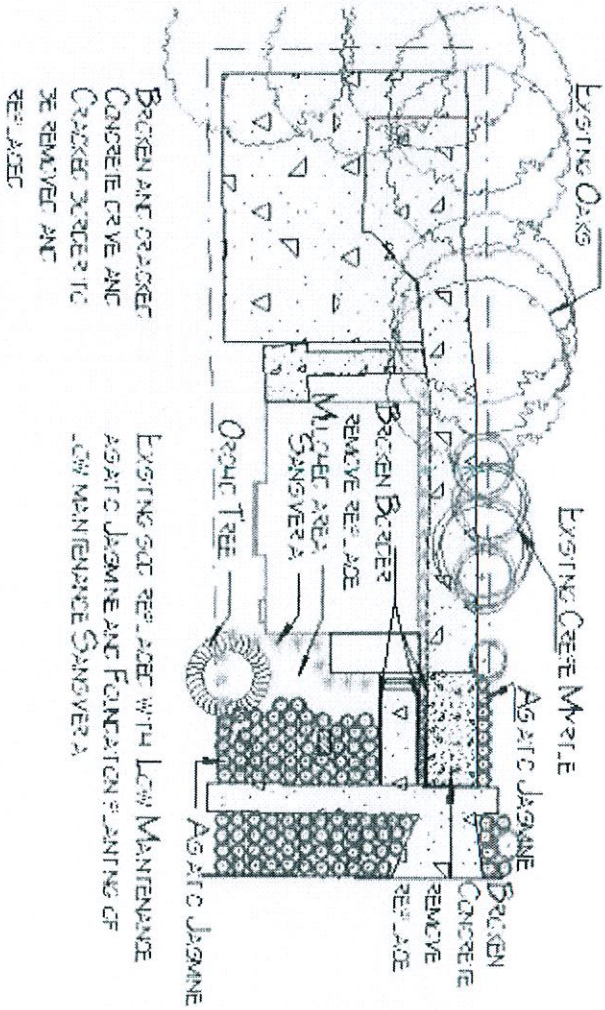

Regions:	Scale:	Landscape Plan: 6	Landscape Designby: NIX
USE: SCAVING	1/8" = 1'	Goodheart Building	Blodgett Gardens & Nursery, Inc

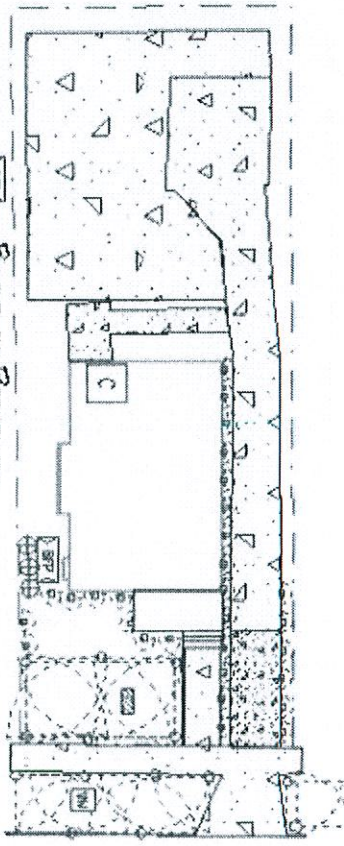

14 SPRAYS AS SHOWN FOR 100% COVERAGE OF JASMINE

Ⓢ AUTOMATIC BACKFLOW PREVENTER WITH WIRELESS RAIN SENSOR

Ⓢ 3 VALVES IN VALVE BOXES

Revised by:	Scale:	Landscape Plan: 5	Landscape Designer: MIA
DATE: 5/21/2015	WSP - 1"	Goodheart Building	Blodgett Gardens & Nursery, Inc