








LOT 5-V

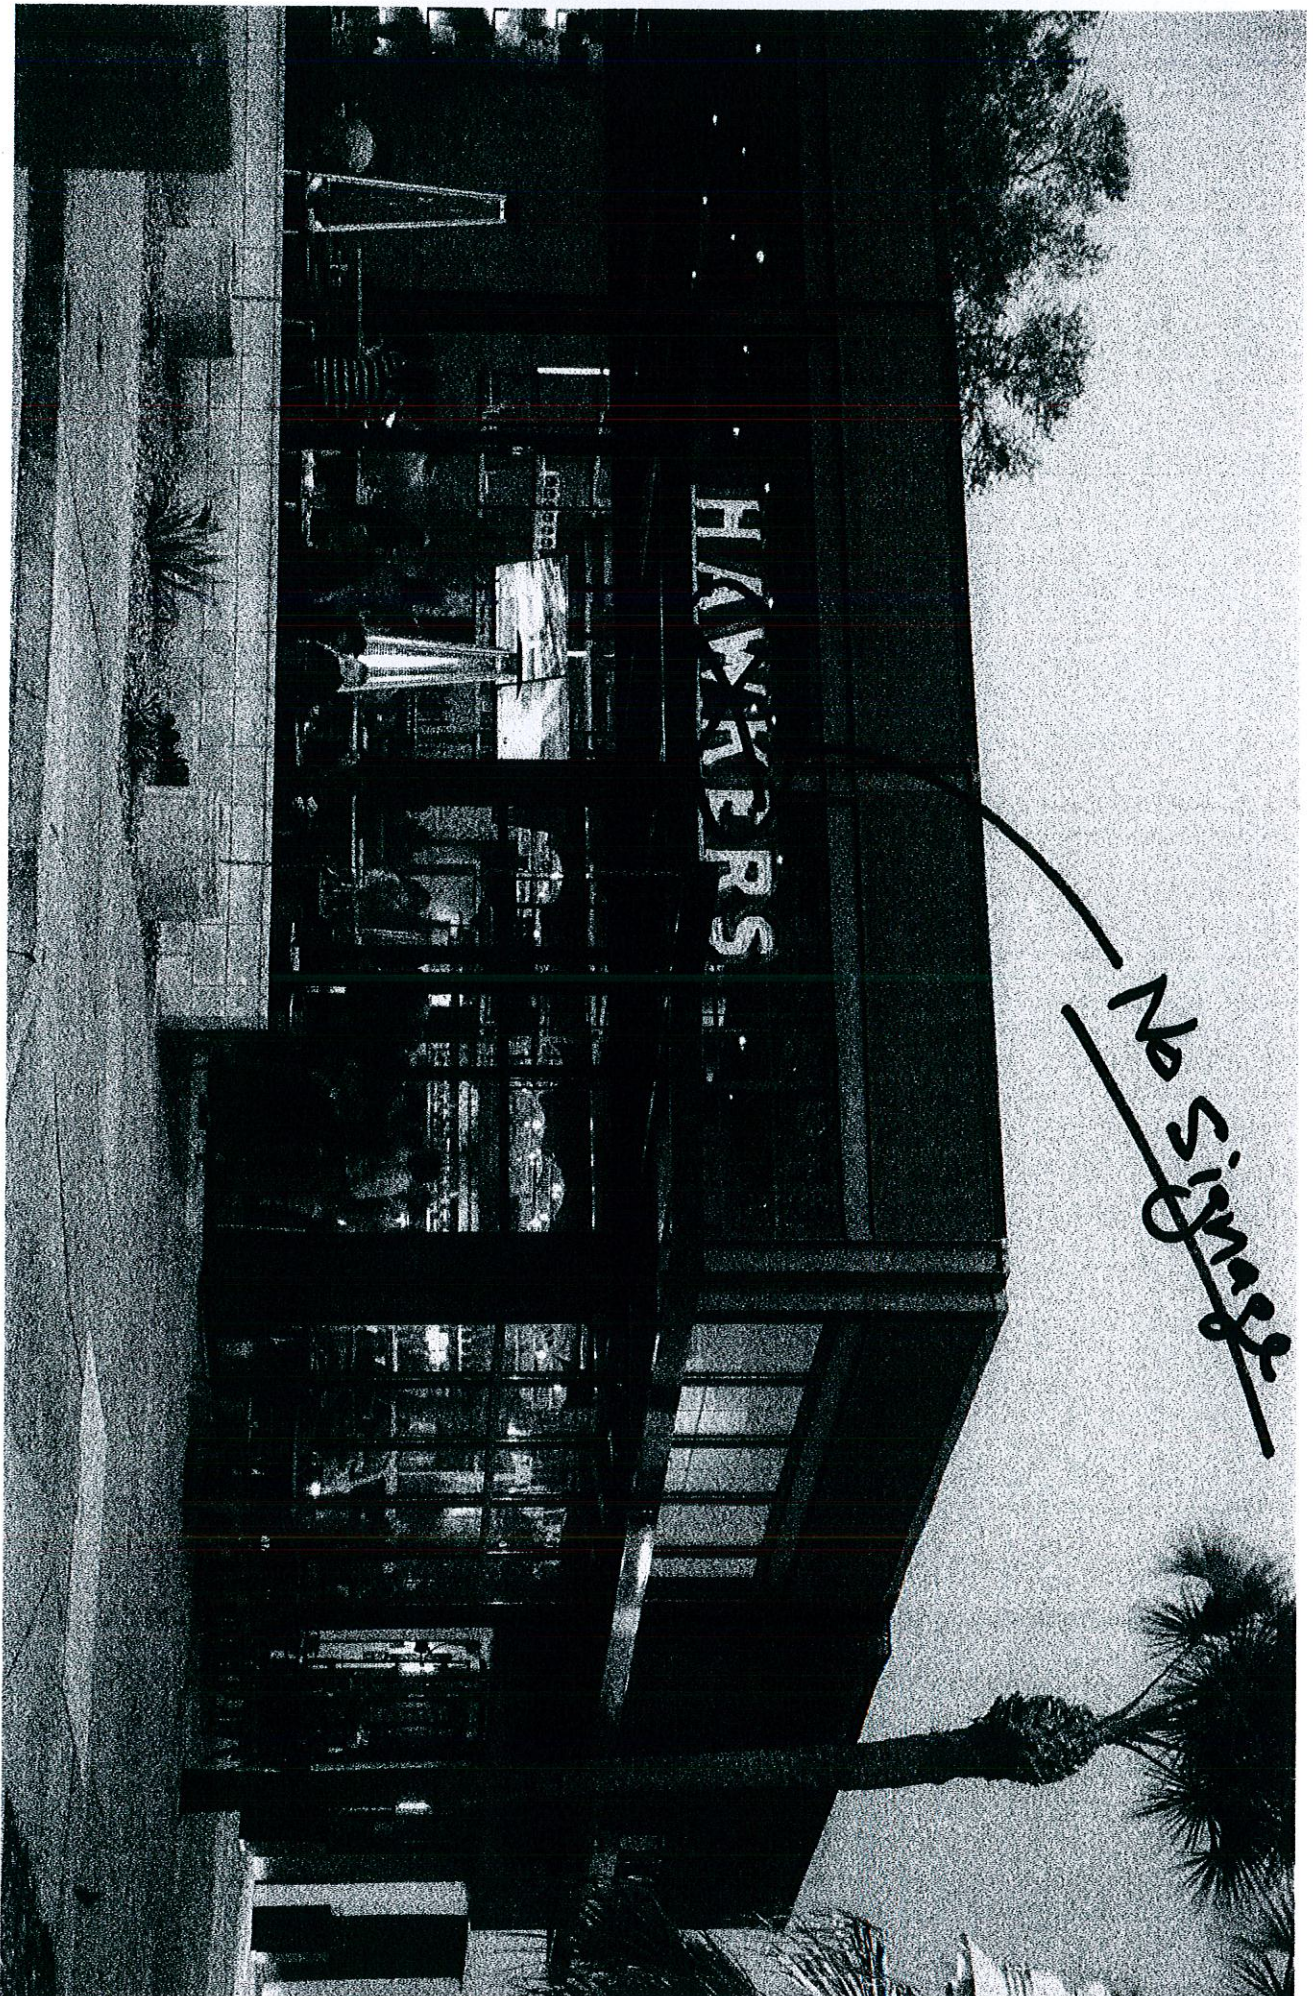

SITE PLAN
SCALE: 1"=10'

[illegible]

CHINATOWN
RESTAURANT
& MARKET
ORLANDO, FLA

GDP DESIGN & CONSTRUCTION,
P.O. BOX 1000, 1000

1221 East Robinson Street
Orlando, Florida 32801
407/998-4080

025