
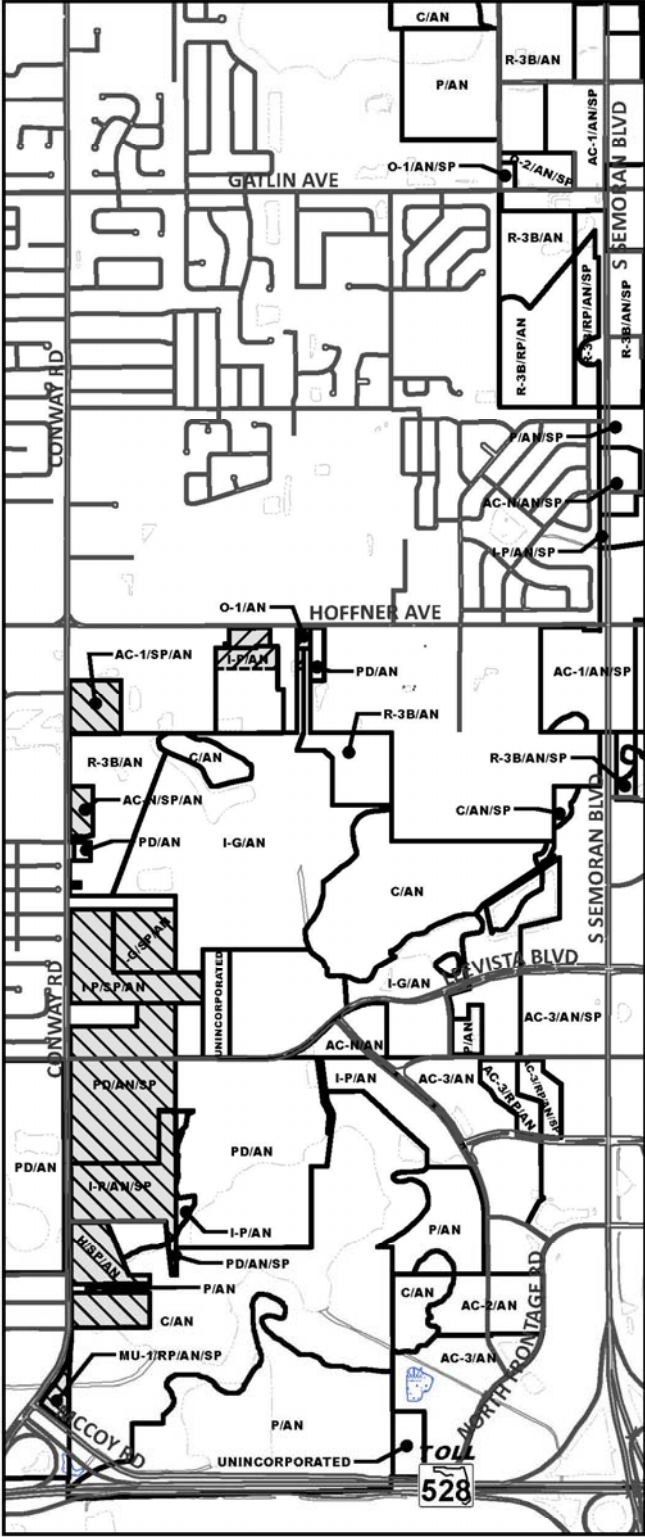


Exhibit  
"A"

**Figure 43 (H) Conway Hoffner Corridor Special Plan Overlay**

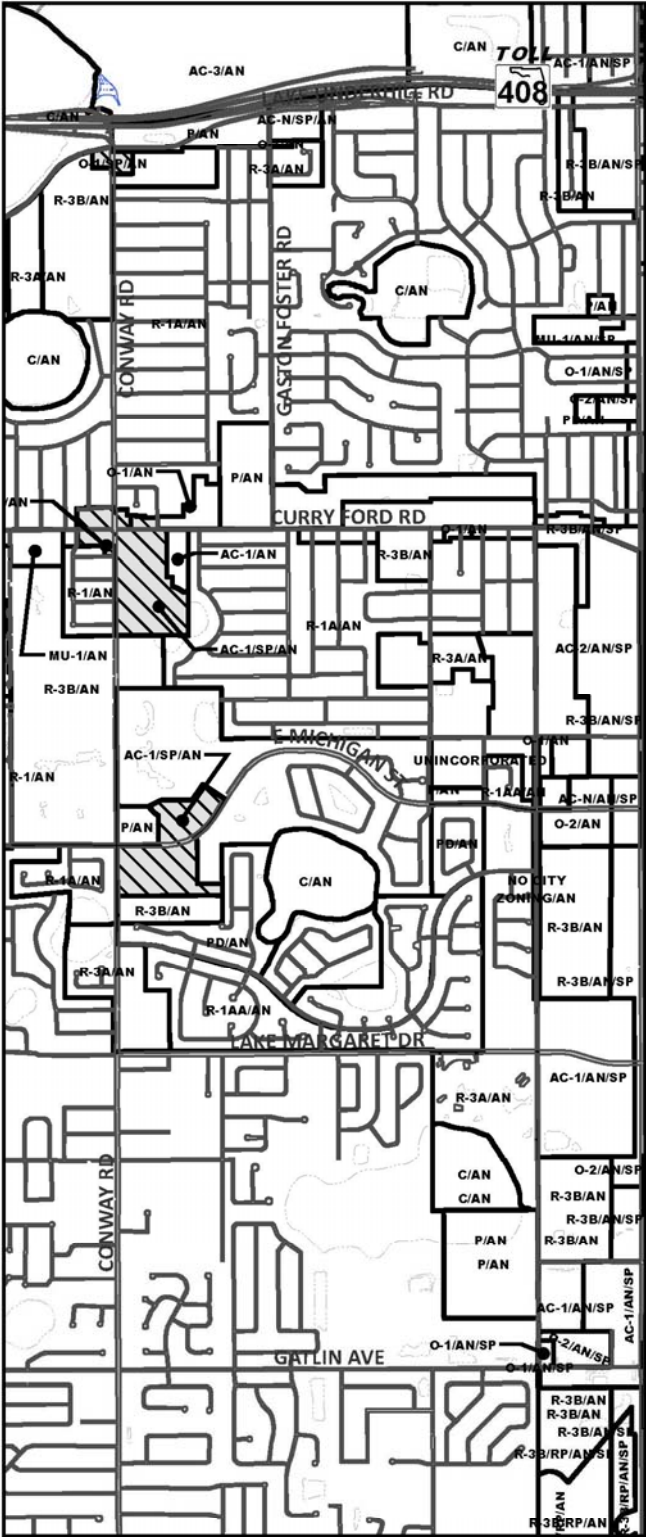

<b>LEGEND</b>			
0 750 1,500 3,000			Conway Hoffner Corridor Special Plan Overlay (/SP) LDC2016-00161
Feet			Proposed Hoffner Corridor Addition (/SP)
City of Orlando, Economic Development Department City Planning Division, May 2016			