

1 LEVEL 1 - GROUND LEVEL FLOOR PLAN
SCALE: 1/8" = 1'-0"

EXHIBIT
C (2)

tabbier




1 NORTH ELEVATION / ANDERSON STREET ELEVATION
 SCALE 1/8" = 1'-0"

FOR:	DATE:
REVIEW:	REVISION:
ARCHITECT:	DATE:
PERMITTING:	DATE:
CONSTRUCTION:	DATE:
REVISIONS:	DATE:

THE OWNER HAS REVIEWED THE INFORMATION AND APPROVED THE INFORMATION FOR THE PURPOSES OF THE PROJECT. THE INFORMATION IS NOT TO BE USED FOR ANY OTHER PROJECTS WITHOUT THE WRITTEN PERMISSION OF THE ARCHITECT.

EXHIBIT
C(3)
tabbies

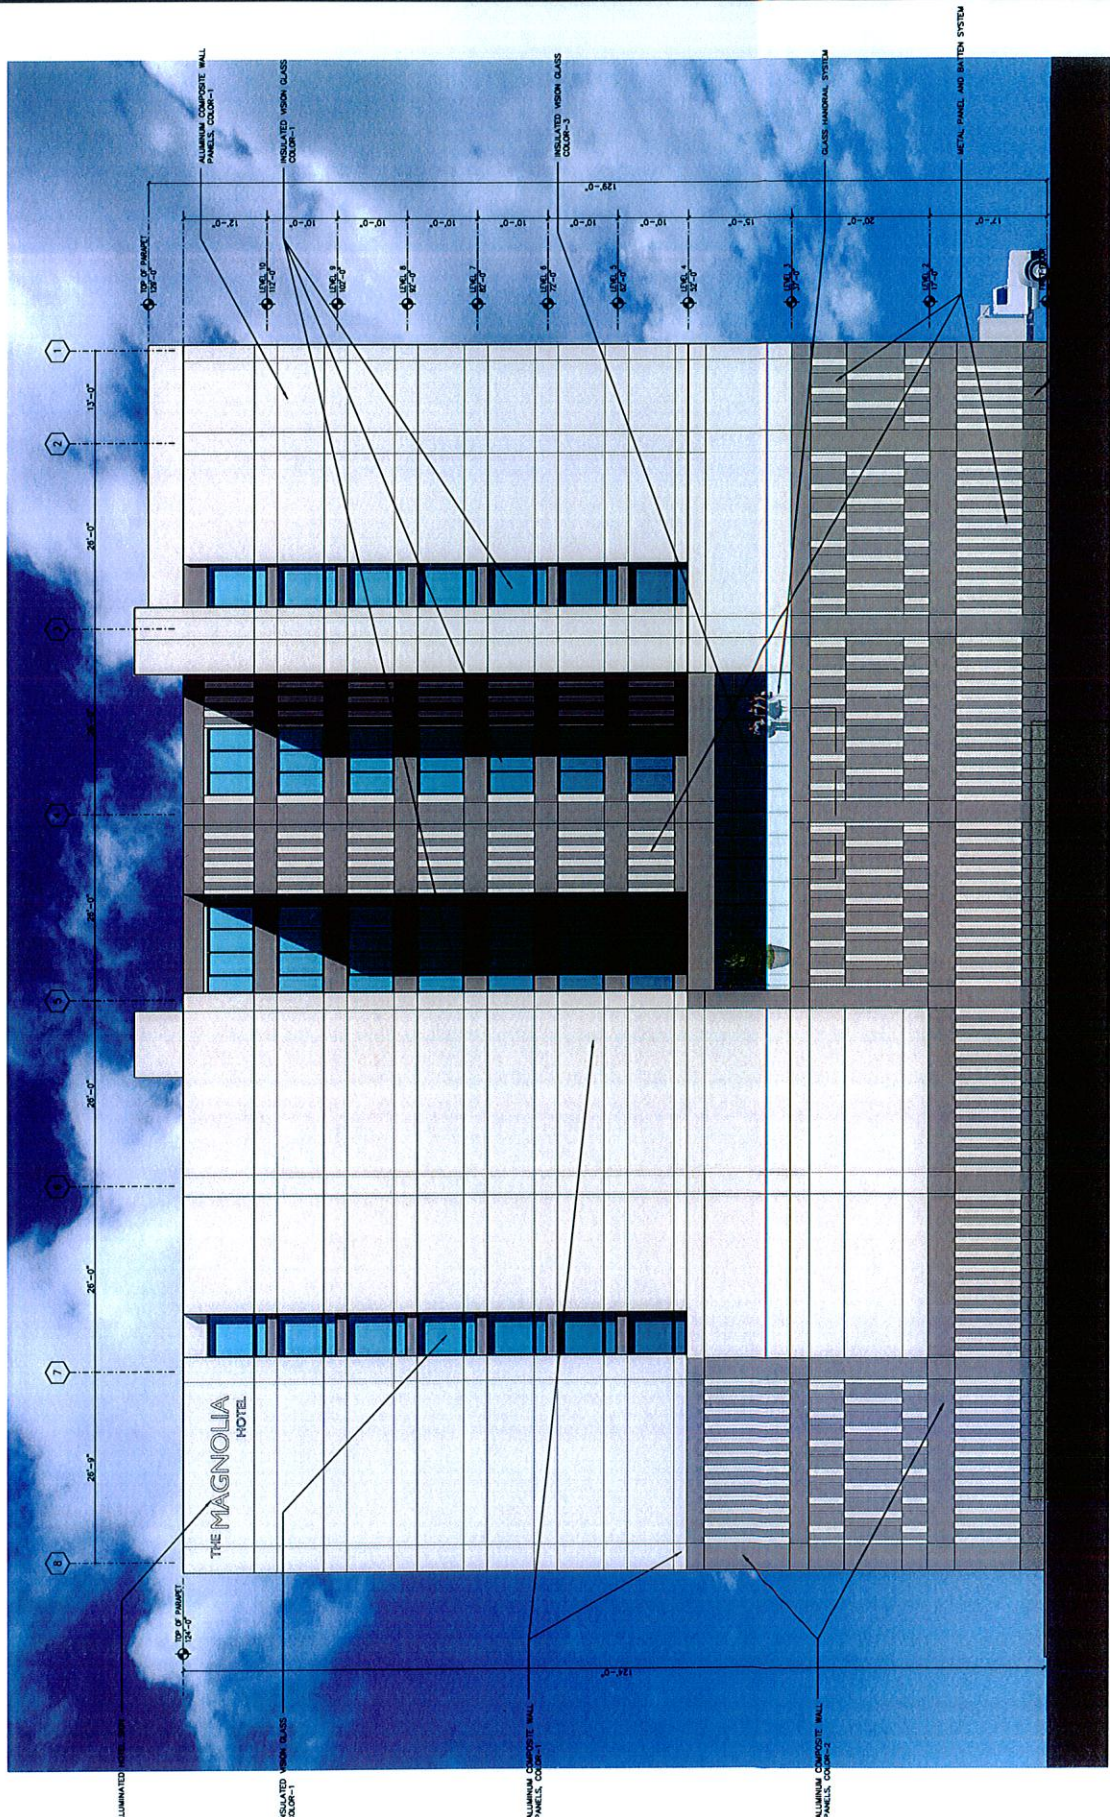

ARCHITECTURAL PRECAST CONCRETE

1 SOUTH ELEVATION
SCALE: 1/8" = 1'-0"