



Home » Special Event Permits - 18A » Applications » Active Application » Application Overview

## Application Overview

Sep 23, 2016 (start date)	23d 15h (time elapsed)	N/A (allowed time)	N/A (time remaining)
------------------------------	---------------------------	-----------------------	-------------------------

**OVERVIEW**      18A - Special Events Permit

View # 9653      ID # SPEC5114774

Pre - Warning    Over - Warning    Based on Calendar Days












 
**Amount Due: 500.00**

**Pay Now**

[Print Overview](#)  PDF   [Hide Information](#)   [Contact Information](#)

Client	Permit	Fees	Rcpt
<p>name            Stephanie Kobrin</p> <p>physical address    400 South Orange Ave Orlando, FL 32801</p> <p>mailing address    400 South Orange Ave Orlando, FL 32801</p> <p>phone            (407) 246-2378</p> <p>mobile           (407) 246-2378</p> <p>email            stephanie.kobrin@cityoforlando.net</p> <p>Organization: Sponsor    City of Orlando/Lake Eola Park</p> <p>Organization: Type       Not for Profit</p> <p>Organization: Phone      4072462378</p> <p>Organization: Head       Mayor Buddy Dyer</p> <p>Organization: Address    400 South Orange Ave</p> <p>Organization: Billing      Stephanie Kobrin</p> <p>Organization: 501 (c)(3)    Yes</p> <p>Organization: Federal Tax ID#    85-8015427957C-9</p>	<p>start date            Dec 10, 2016</p> <p>end date</p> <p>▶ Expires: No Standard End Date</p> <p>▶ Renewal: None</p> <p>Council District</p> <p>Describe Event        Vioelectric Holiday Concert</p> <p>Details: Aerials        No</p> <p>Details: Aerials Type    N/A</p> <p>Details: Alcohol Served    Yes</p> <p>Details: Alcohol Type      Beer, Wine &amp; Liquor</p> <p>Details: City Park        Yes</p> <p>Details: City Park Facility    Lake Eola Park</p> <p>Details: Clean-up street/sidewalk    City, FPR, Solid Waste</p> <p>Details: Clean-up Trash      City, FPR, Solid Waste</p> <p>Details: Closure        No</p> <p>Details: Street Closure      N/A</p> <p>Details: Entrance Fee        No</p> <p>Details: Entrance Fee Type    N/A</p> <p>Details: Food Service        No</p> <p>Details: Food Type        N/A</p> <p>Details: Pyrotechnics        No</p> <p>Details: Pyrotechnics Type    N/A</p> <p>Details: Signs or Banners      Yes</p> <p>Details: Signs or Banners Type    Vioelectric and sponsor promotional signs.</p> <p>Details: Sound            Yes</p> <p>Sound Details            Live concert at Lake Eola Park</p>	<p>* Processing Fee: 501+ (alcohol)            \$ 500.00</p> <p>▶ total fees                            \$ 500.00</p> <p>There have been no payments.</p> <p>▶ amount due                            \$ 500.00</p>	


Location	Lake Eola Park Amphitheater
Details: Tent, Stage, Structure	Yes
Details: Tent/Stage/Structure Type	Lake Eola Park Amphitheater
Event: (1) Set-up	12/10/2016 @ 5:00pm
Event: (2) Start Date	12/10/2016 @ 7:00pm
Event: (3) End	12/10/2016 @ 9:00pm
Event: (4) Breakdown	12/10/2016 @ 10:00pm
Event: Estimated Participants	20
Event: Estimated Spectators	1,000
Event: Location	Lake Eola Park Amphitheater
Event: Name	Vioelectric Holiday Concert
Parade: Conducted	No
Parade: Animals	
Parade: Closure	
Parade: Marshalling	@
Parade: Dispersal	@
Parade: People	
Parade: Total Units	
Parade: Vehicles	

Items Needed	
 <b>Driver's License or Other Photo ID</b> ▶ S Kobrin DL.pdf	
 <b>Miscellaneous Documents</b> ▶ Item Missing	
 <b>Site Plan / Route - 1</b> ▶ Vioelectric site map.pdf	
 <b>Site Plan / Route - 2</b> ▶ Item Missing	
 <b>Street Closure Form</b> ▶ Item Missing	
 <b>501c3 Documentation</b> ▶ Item Missing	
 <b>Insurance: General Liability</b> ▶ Item Missing	
 <b>Insurance: Liquor Liability</b> ▶ Item Missing	
 <b>Liquor License</b> ▶ Item Missing	
 <b>Park Contract Documents</b> ▶ Item Missing	


Violetric 12/10/16

ROSALIND AVE.  
ROSALIND AVE.

ST.

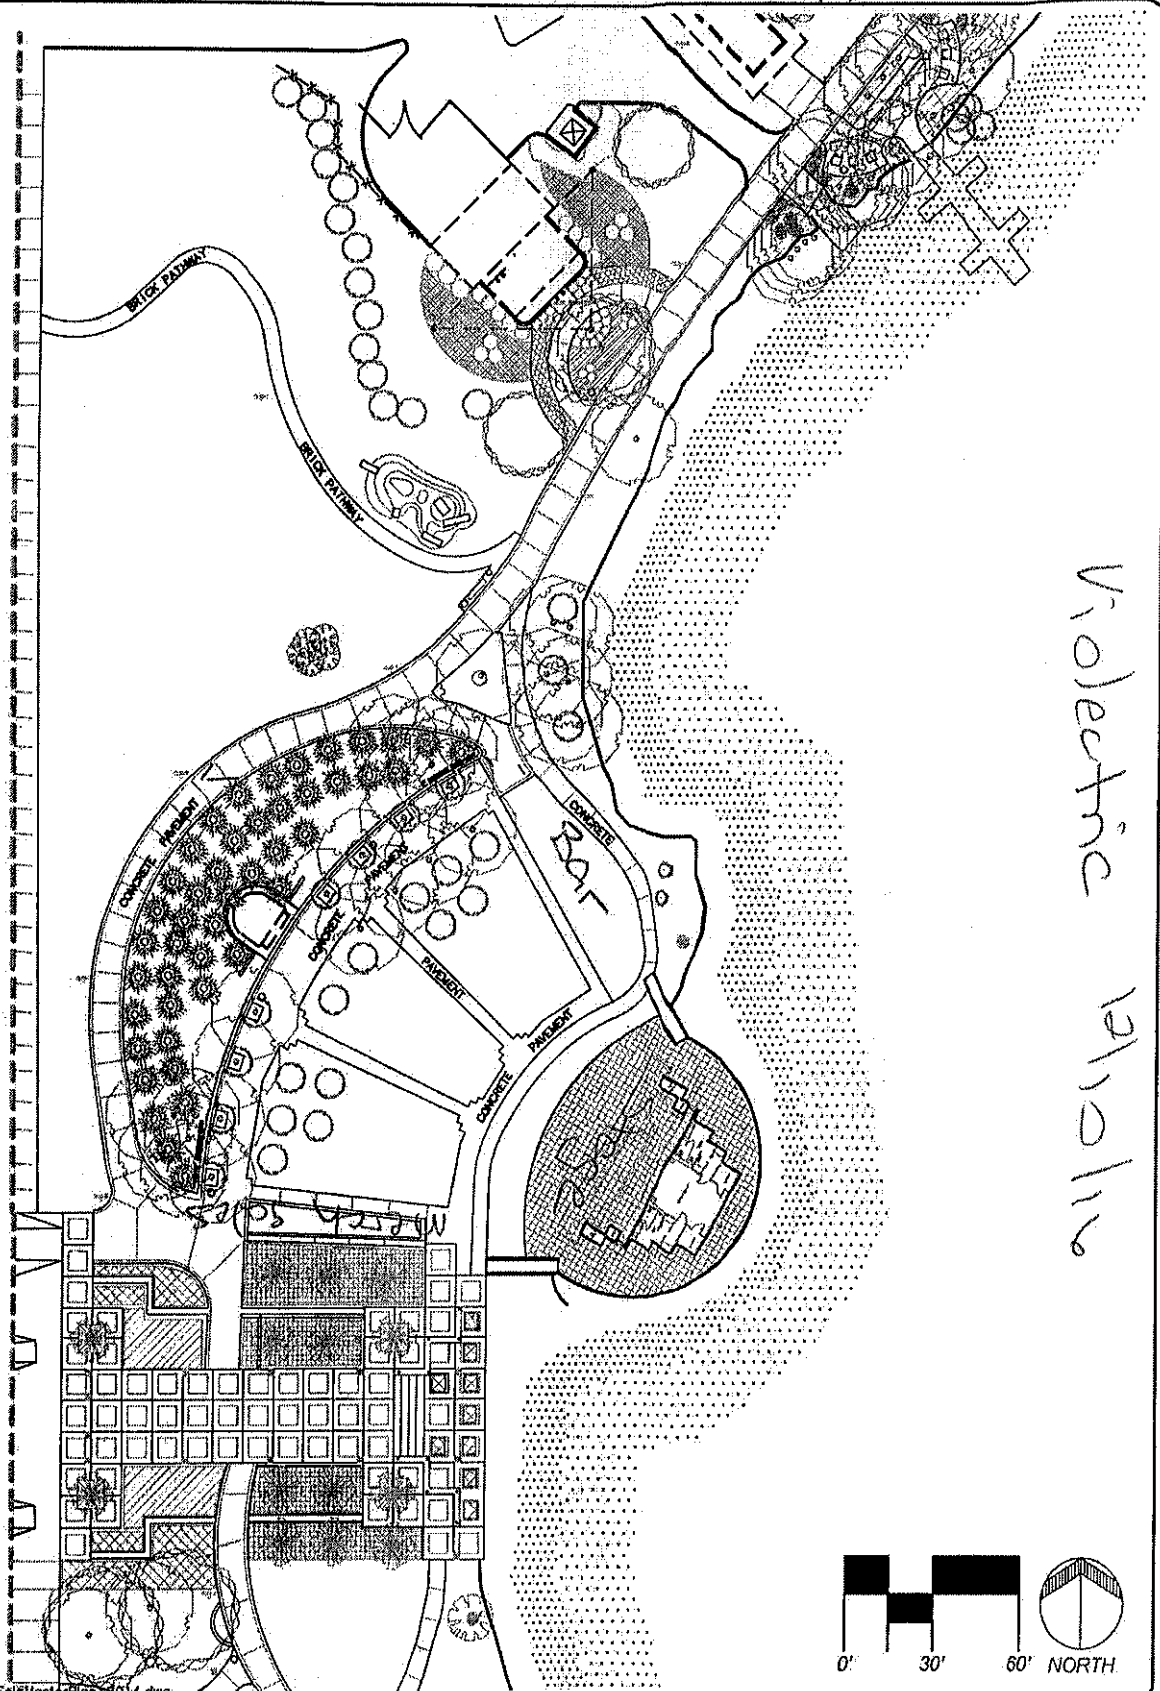

Violetric 12/10/16

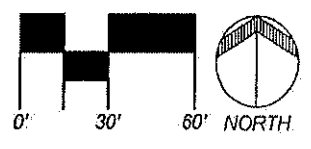

N:\PARKS\CAD Files\Lake Eola\EolaMasterPlan-2014.dwg



1204 WEST COLUMBIA STREET  
ORLANDO, FLORIDA 32809  
(407)246-2100 • FAX (407)246-2702



# LAKE EOLA PARK

195 N. Rosalind Ave., Orlando, FL 32801

## Northwest

DATE: 11/25/14  
SCALE: 1"=60'-0"  
PROJECT NO.: 2516  
DRAWN BY: BGG  
CHECKED BY: BGG

SHEET NO.  
**SP-01**