



Home » Special Event Permits - 18A » Applications » Active Application » **Application Overview**

Application Overview

Sep 23, 2016 (start date)	23d 15h (time elapsed)	N/A (allowed time)	N/A (time remaining)
-------------------------------------	----------------------------------	------------------------------	--------------------------------

OVERVIEW **18A - Special Events Permit**

View # 8136 ID # SPEC2632397

Pre - Warning Over - Warning ← Based on Calendar Days













Amount Due: 200.00

Pay Now

[Print Overview](#) PDF
 [Hide Information](#)
 [Contact Information](#)

Client	Permit	Fees	Rcpt
name Stephanie Kobrin physical address 400 South Orange Ave Orlando, FL 32801 mailing address 400 South Orange Ave Orlando, FL 32801 phone (407) 246-2378 mobile (407) 246-2378 email stephanie.kobrin@cityoforlando.net Organization: Sponsor City of Orlando/Lake Eola Park Organization: Type Not for Profit Organization: Phone 4072462378 Organization: Head Mayor Buddy Dyer Organization: Address 1206 W Columbia St Organization: Billing Stephanie Kobrin Organization: 501 (c)(3) Yes Organization: Federal Tax ID# 85-8015427957C-9	start date Dec 17, 2016 end date ▶ Expires: No Standard End Date ▶ Renewal: None Council District Describe Event The Russian Ballet presents The Nutcracker Details: Aerials No Details: Aerials Type N/A Details: Alcohol Served No Details: Alcohol Type None Details: City Park Yes Details: City Park Facility Lake Eola Park Details: Clean-up street/sidewalk City, FPR, Solid Waste Details: Clean-up Trash City, FPR, Solid Waste Details: Closure No Details: Street Closure Details: Entrance Fee No Details: Entrance Fee Type N/A Details: Food Service Yes Details: Food Type Food Trucks Details: Pyrotechnics No Details: Pyrotechnics Type Details: Signs or Banners Yes Details: Signs or Banners Type Russian Ballet signs Details: Sound Yes Sound Details Live ballet performance with	✕ Processing Fee: 501+ (no alcohol) \$ 200.00 ▶ total fees \$ 200.00 There have been no payments. ▶ amount due \$ 200.00	

Details: Tent, Stage, Structure	Yes
Details: Tent/Stage/Structure Type	Lake Eola Park Amphitheater
Event: (1) Set-up	12/17/2016 @ 2:00pm
Event: (2) Start Date	12/17/2016 @ 7:00pm
Event: (3) End	12/17/2016 @ 9:00pm
Event: (4) Breakdown	12/17/2016 @ 10:00pm
Event: Estimated Participants	50
Event: Estimated Spectators	1,000
Event: Location	Lake Eola Park Amphitheater
Event: Name	The Nutcracker presented by the Russian Ballet
Parade: Conducted	No
Parade: Animals	
Parade: Closure	
Parade: Marshalling	@
Parade: Dispersal	@
Parade: People	
Parade: Total Units	
Parade: Vehicles	

Items Needed	
 Driver's License or Other Photo ID ▶ S Kobrin DL.pdf	
 Miscellaneous Documents ▶ Item Missing	
 Site Plan / Route - 1 ▶ Nutcracker site map.pdf	
 Site Plan / Route - 2 ▶ Item Missing	
 Street Closure Form ▶ Item Missing	
 501c3 Documentation ▶ Item Missing	
 Insurance: General Liability ▶ Item Missing	
 Insurance: Liquor Liability ▶ Item Missing	
 Liquor License ▶ Item Missing	
 Park Contract Documents ▶ Item Missing	


Nutcracker 12/11/16

ROSALIND AVE.


ROSALIND AVE.
Food Trucks

ST.

Nutcracker 12/11/16

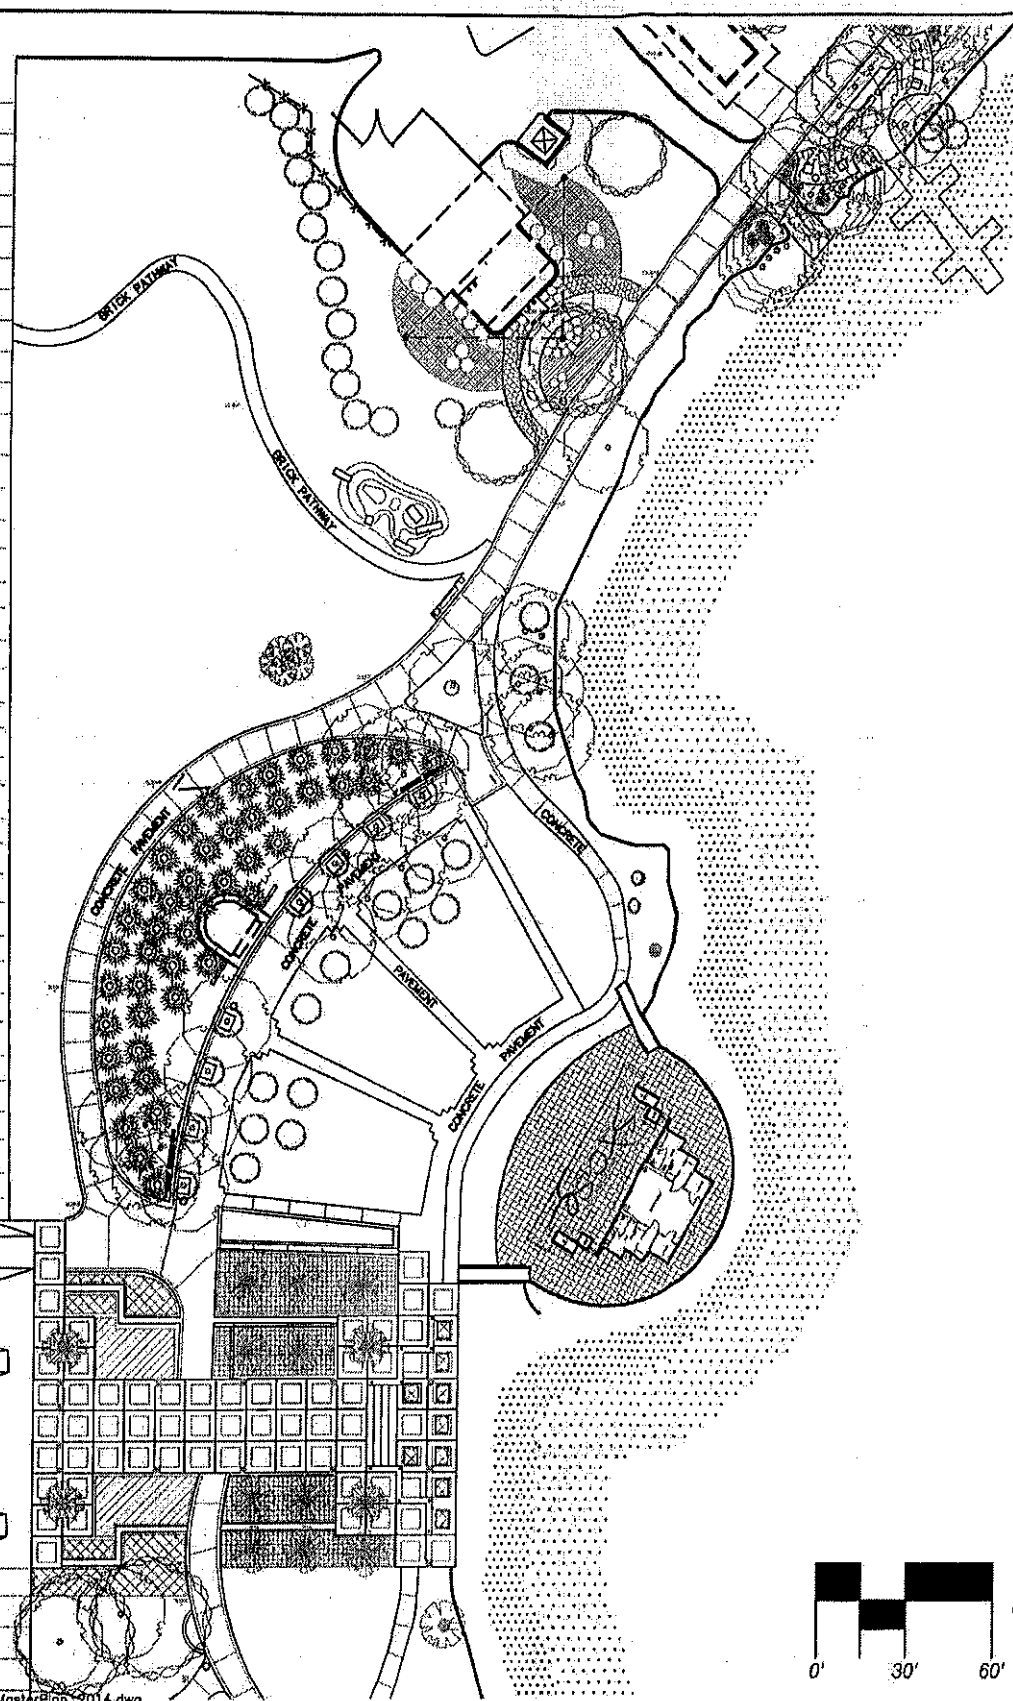

N:\PARKS\CAD Files\Lake Eola\EolaMasterPlan_2014.dwg

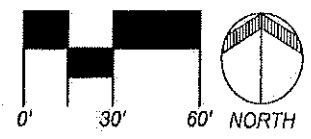

1206 WEST COLUMBIA STREET
ORLANDO, FLORIDA 32805
(407)246-2261 • FAX (407)246-2702

LAKE EOLA PARK

195 N. Rosalind Ave., Orlando, FL 32801

Northwest

DATE:	11/25/14
SCALE:	1"=60'-0"
PROJECT NO.:	2516
DRAWN BY:	BGG
CHECKED BY:	BGG

SHEET NO.
SP-01