

| | |
|------------------------------------|--|
| Details: | |
| Pyrotechnics Type | |
| Details: Signs or Banners | Yes |
| Details: Signs or Banners Type | vinyl banners and stake signs to be placed on property and stake signs to be placed at key entry points leading into dealership (35th and Rio Vista, LB McCloud & Rio Vista) |
| Details: Sound | Yes |
| Sound Details | PA system for live music, recorded music and announcements. PA system not to exceed 95 decibels |
| Details: Tent, Stage, Structure | Yes |
| Details: Tent/Stage/Structure Type | Arena Americas to provide tents and pull permits for them. Permitted tents will include 40x60, 20x20, 20x30 and two 40x40 (see site plan for detail) |
| Event: (1) Set-up | 3/8/2017 @ 8:30am |
| Event: (2) Start Date | 3/9/2017 @ 10:00am |
| Event: (3) End | 3/19/2017 @ 7:00pm |
| Event: (4) Breakdown | 3/20/2017 @ 8:00am |
| Event: Estimated Participants | 100 |
| Event: Estimated Spectators | 7,000 |
| Event: Location | Orlando Harley-Davidson, 3770 37th Street, Orlando, FL 32805 |
| Event: Name | Orlando Harley-Davidson's Bike Week 2017 |
| Parade: Conducted | |
| Parade: Animals | |
| Parade: Closure | |
| Parade: Marshalling | @ |
| Parade: Dispersal | @ |
| Parade: People | |
| Parade: Total Units | |
| Parade: Vehicles | |



Items Needed

- i** **Driver's License or Other Photo ID**
 - ▶ Lauren Minick_DL.pdf

- i** **Miscellaneous Documents**
 - ▶ Item Missing

- i** **Site Plan / Route - 1**
 - ▶ 2017 OBW Site Plan.pdf

**ORLANDO HARLEY-DAVIDSON
BIKE WEEK 2017
SITE PLAN**

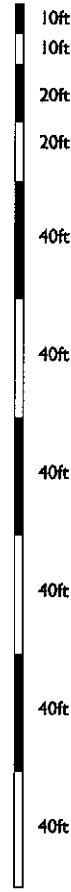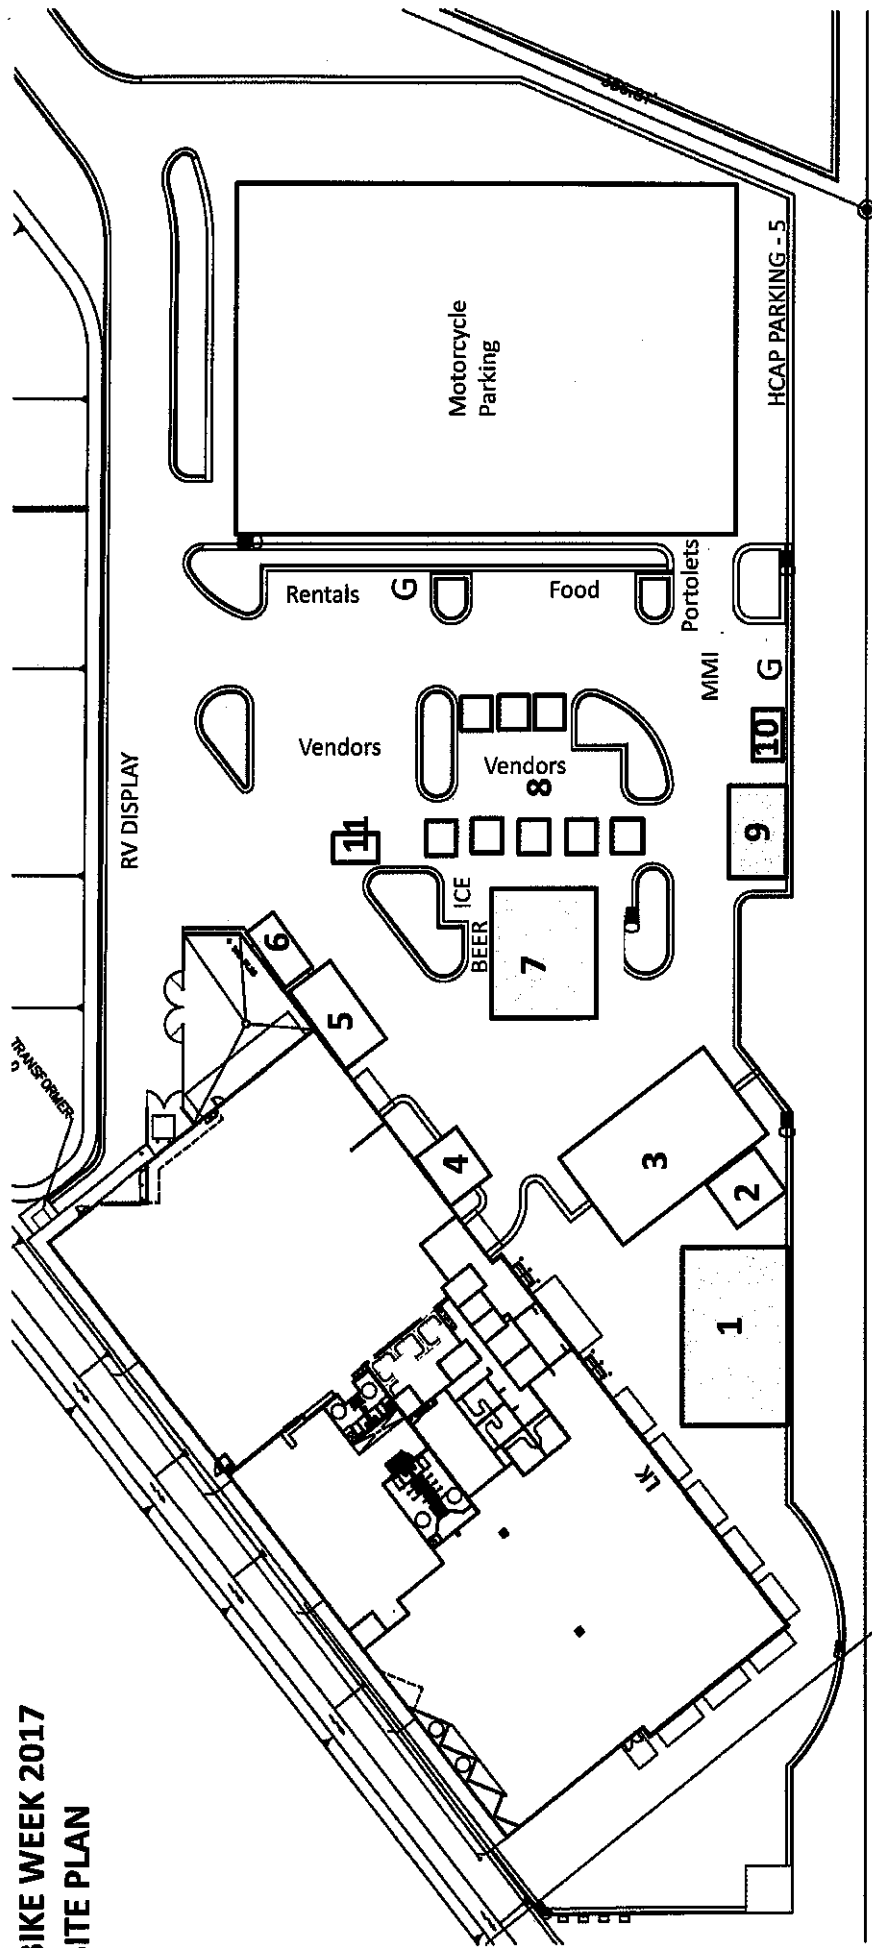

LEGEND:

- | | |
|------------------------------|------------------------------|
| 1: 30 X 50 MC TENT (AA) | 9: STAGE (F) |
| 2: 20 X 20 MC TENT (AA) | 10: 10 X 20 BAND TENT (AA) |
| 3: 40 X 60 MC TENT (AA) | 11: 10 X 20 VENDOR TENT (AA) |
| 4: 20 X 20 GM TENT (AA) | |
| 5: 20 X 30 SERVICE TENT (AA) | |
| 6: 10 X 20 TRADE TENT (AA) | |
| 7: 30 X 50 BAR TENT (AA) | |
| 8: 10 X 10 (5) Vendors (AA) | |