




LEGEND

- 1. Arrival - Hotel Lobby
- 2. Hotel Guestrooms
- 3. Service / BOH
- 4. Surface Parking Lot
- 5. Parking Garage
- 6. Pool Deck
- 7. Pool
- 8. Hotel Property Guest Entry
- 9. Pedestrian Plaza / Signage
- 10. Hotel Property Service Entry

SCALE 1"=60'  
0' 60' 120' 300'  
NORTH

UNIVERSAL PROJECT 801 AND 370 - CONCEPTUAL LANDSCAPE PLAN

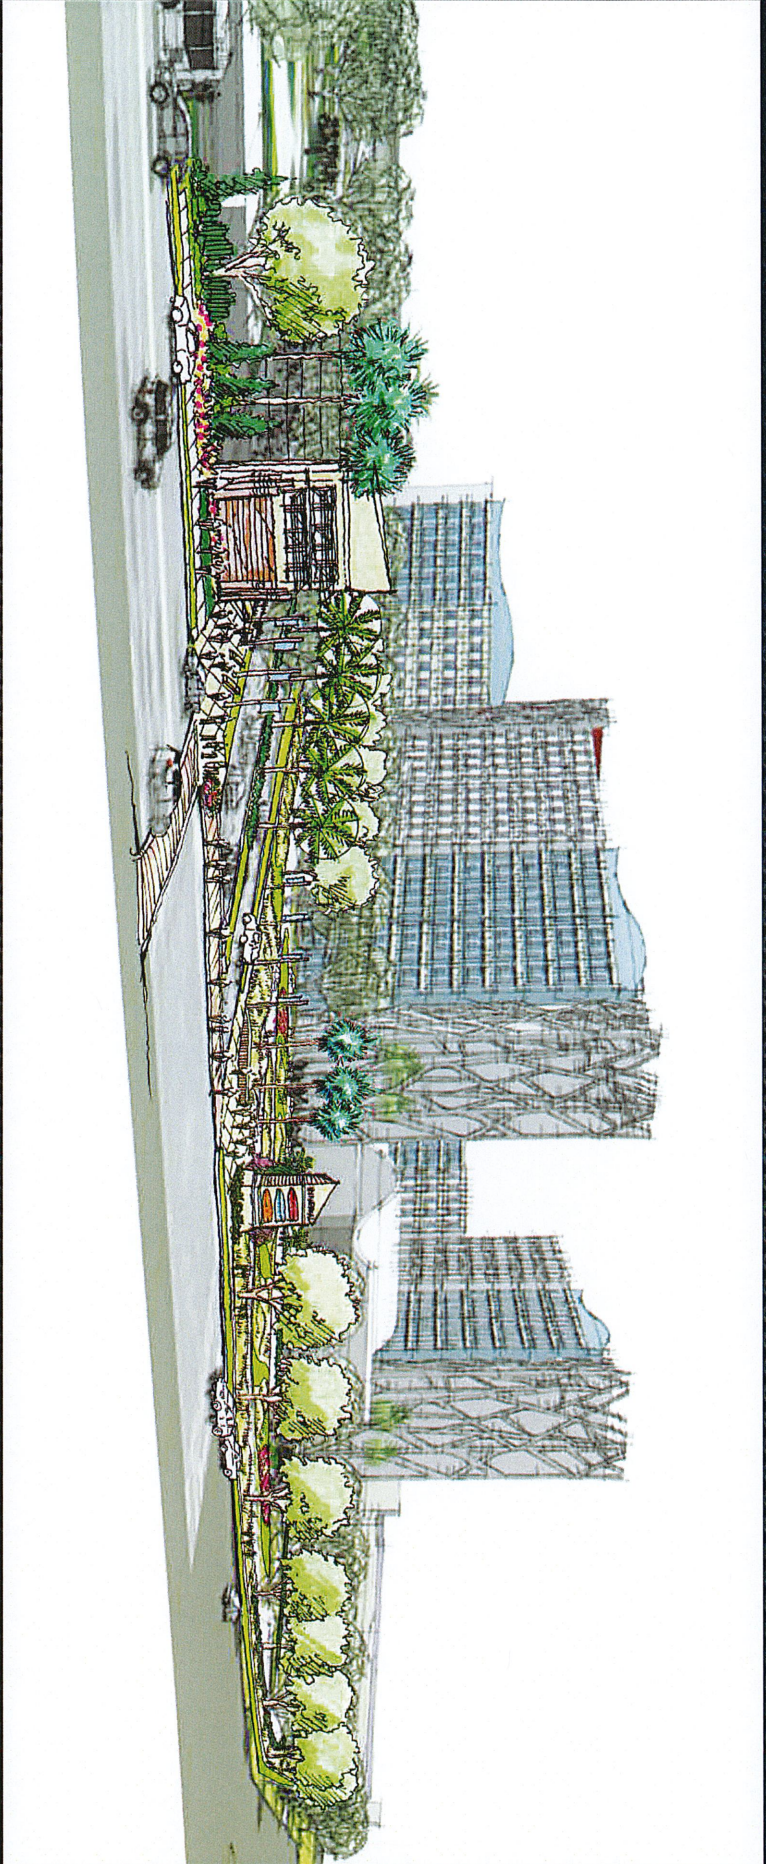

## Project 566 West - Perspective

Note: Images, renderings and dimensions are for illustrative purposes only, conceptual in nature, and may be changed due to final design and site engineering, which shall be subject to administrative review.

May 15, 2017



## Project 566 East - Perspective

Note: Images, renderings and dimensions are for illustrative purposes only, conceptual in nature, and may be changed due to final design and site engineering, which shall be subject to administrative review.

May 15, 2017