


EXHIBIT

C

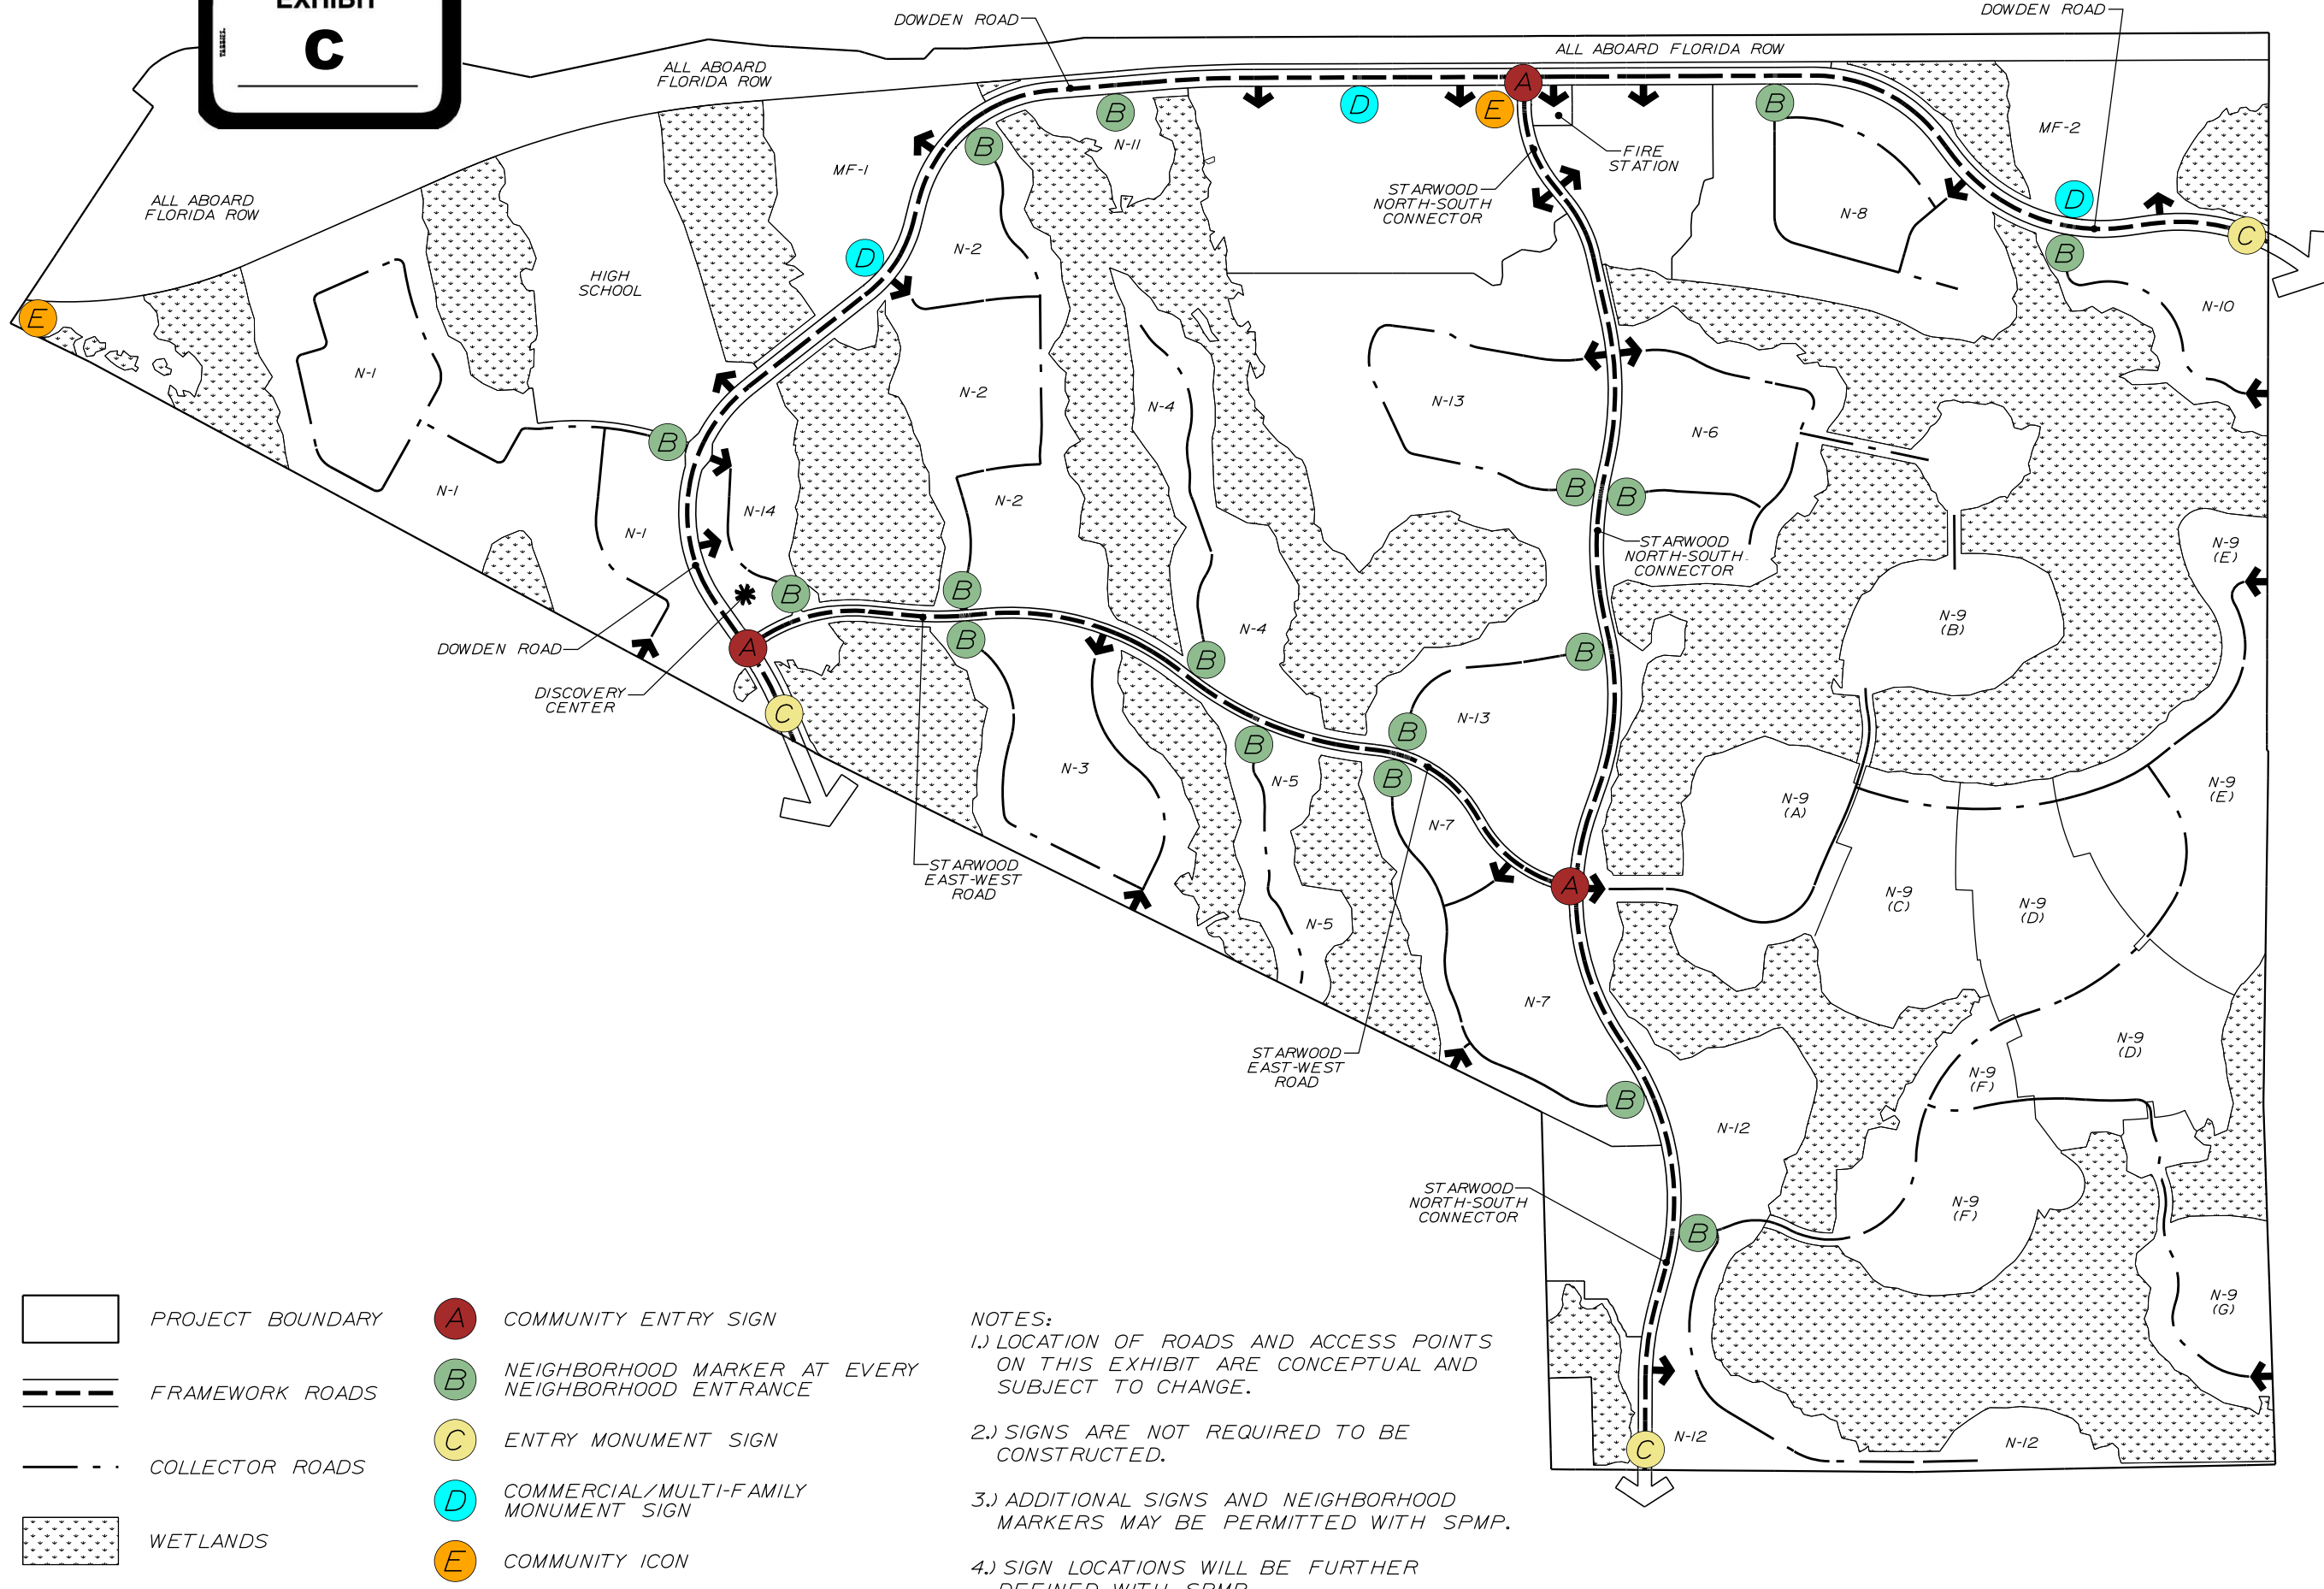

1

2

3

4

5


E

D


C

B

A

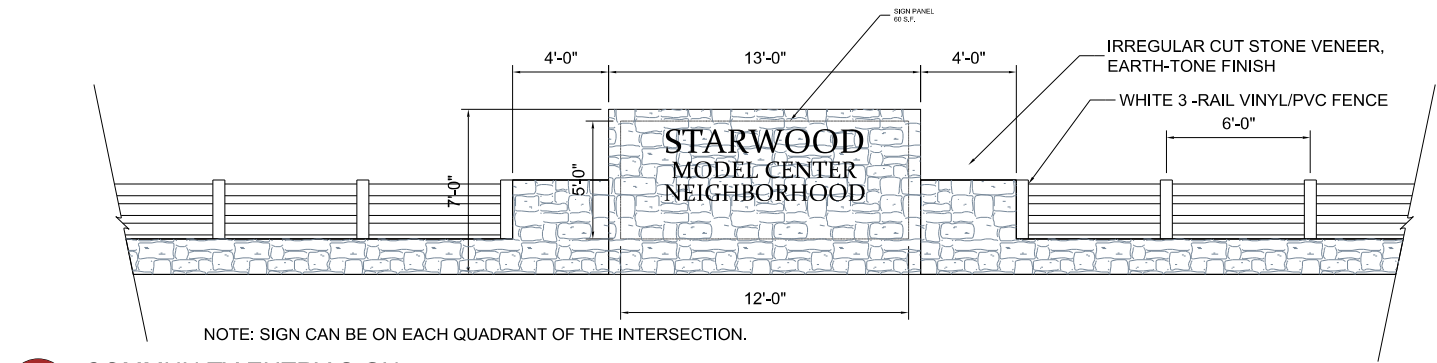



A COMMUNITY ENTRY SIGN
SCALE: 1/4" = 1'-0"

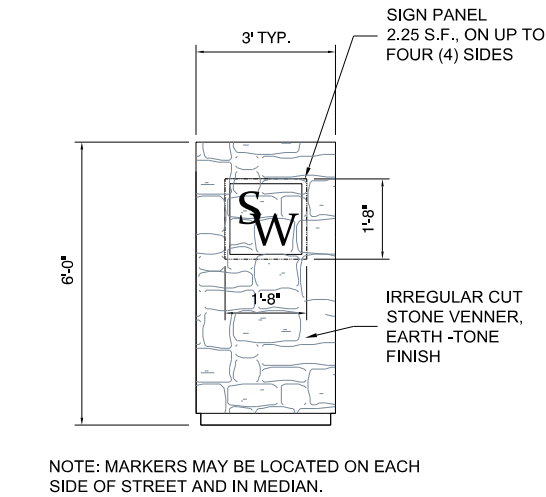


B NEIGHBORHOOD MARKER
SCALE: 1/2" = 1'-0"




C ENTRY MONUMENT SIGN
SCALE: 1/2" = 1'-0"

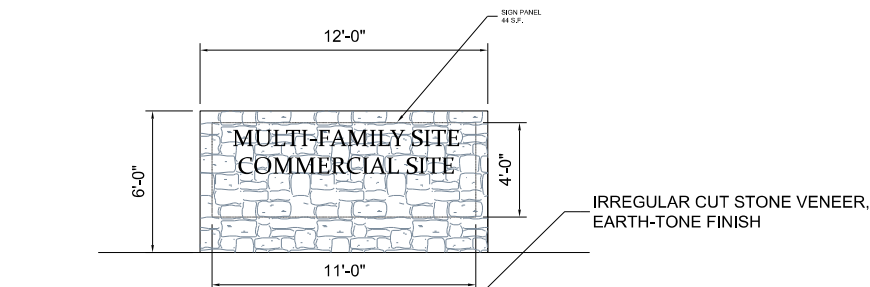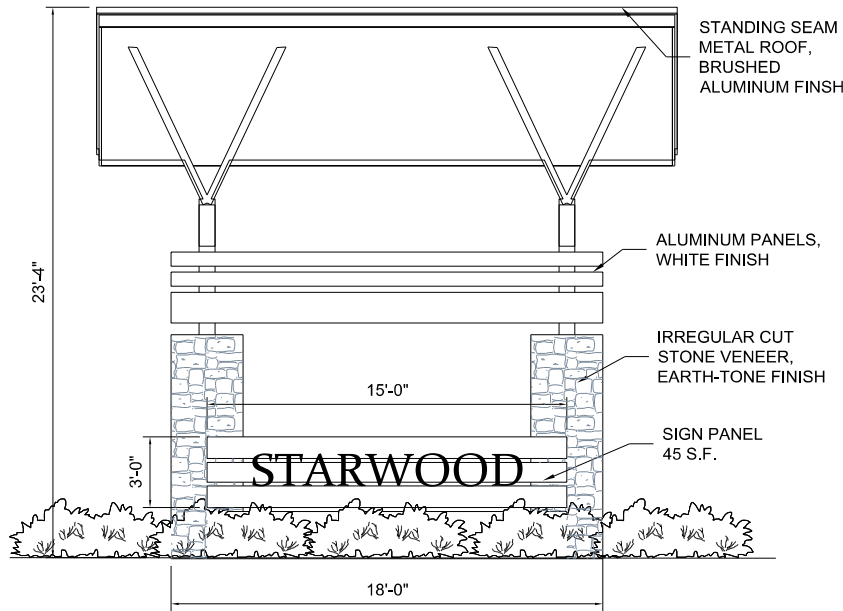

D COMMERCIAL/MULTI-FAMILY MONUMENT SIGN
SCALE: 1/4" = 1'-0"

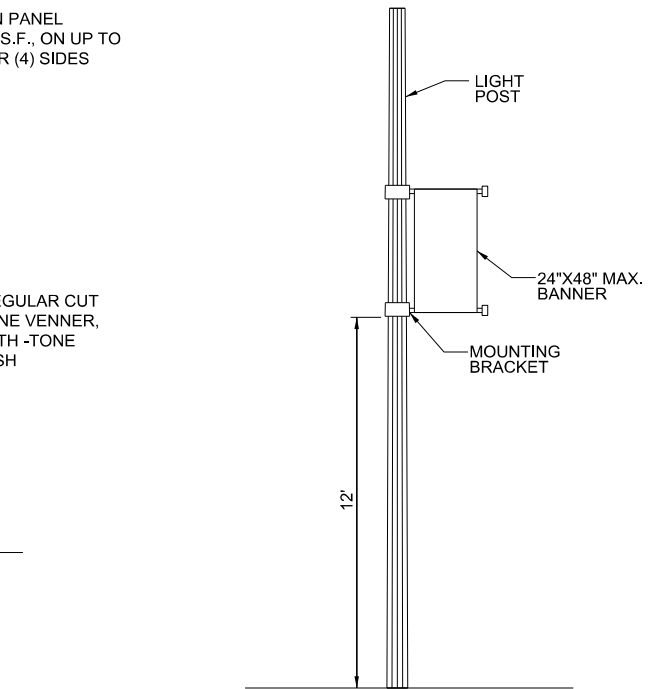

F LIGHT POLE FLAG BANNER
NTS - SPECIFIC LOCATIONS NOT DEPICTED ON SHEET C12

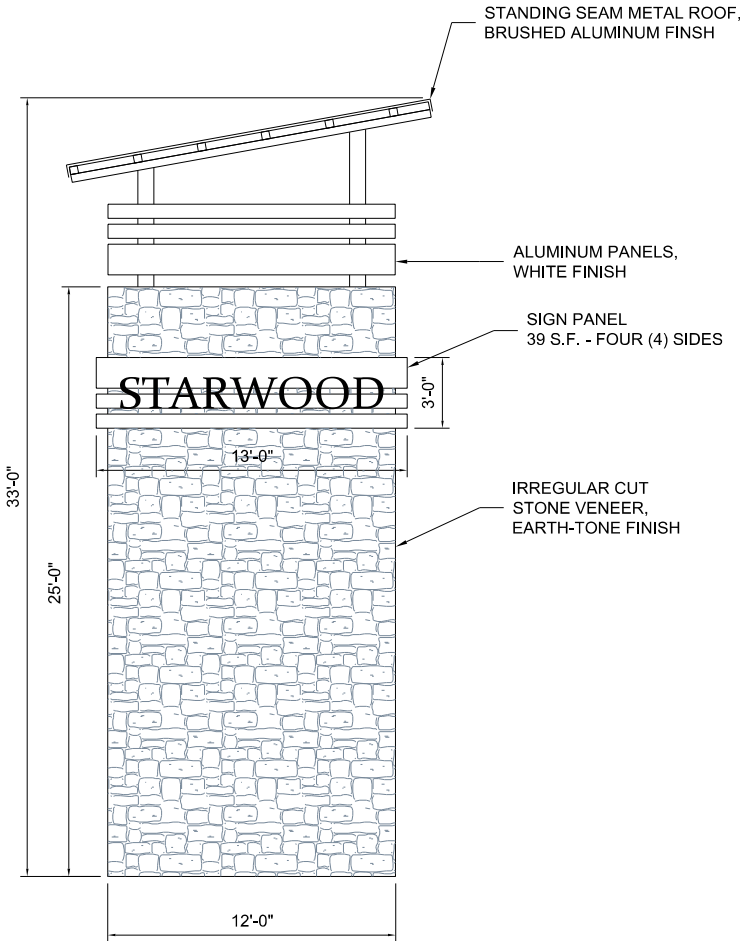

E COMMUNITY ICON
SCALE: 1/4" = 1'-0"

STARWOOD
PLANNED
DEVELOPMENT
CITY OF ORLANDO, FLORIDA

2/13/2018

| REVISIONS | | | |
|-----------|------------|-----|-------------|
| No. | DATE | BY | Description |
| 2 | 02-13-2018 | SKH | REVISED |

PROJECT # 50092545
DRAWN BY SKH
APPROVED BY NPS
CHECKED BY NPS
DATE SEPTEMBER 2017
DATUM NAVD 88

**MASTER
SIGNAGE
DETAILS**

PROJECT: STAR-21PD
SHEET NO.

C13