



## Exhibit D – Site Plan & Cross-Sections


# PD DEVELOPMENT PLAN

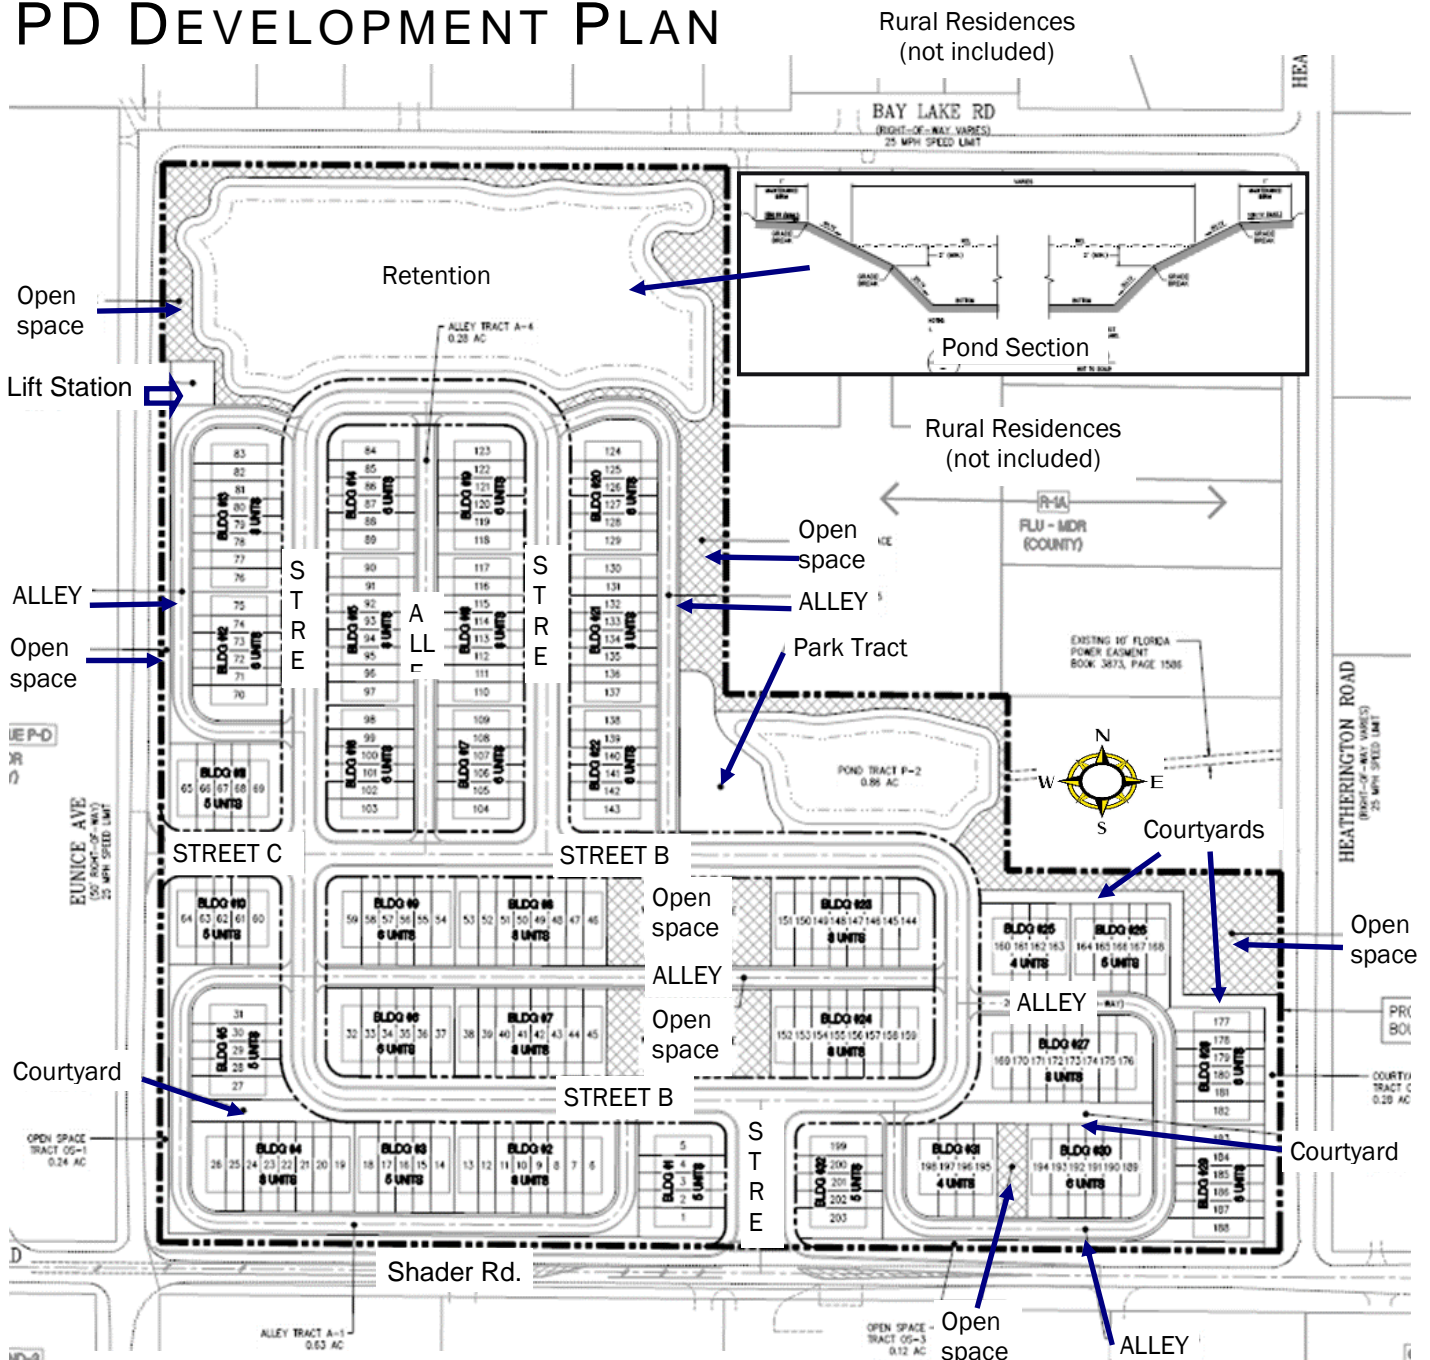

# STREET CROSS-SECTIONS

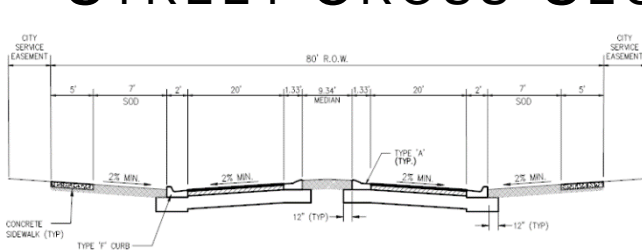

STREET A ) 80' RIGHT OF WAY SECTION (TYP.)  
NOT TO SCALE

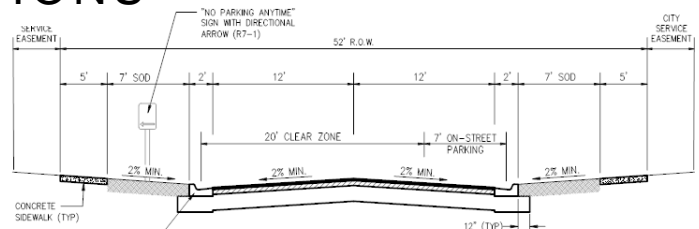

STREETS B, C & D 52' RIGHT OF WAY SECTION (TYP.)  
NOT TO SCALE