

EXHIBIT

tables

Form Works Architecture

488 Palm Springs Drive Suite 30
Altamonte Springs, FL 32701
Phone 407.279.1876 Fax 855.279.1877
info@formworksarch.com
www.formworksarch.com

488 Palm Springs Drive Suite 30
Altamonte Springs, FL 32701
Phone 407.279.1876 Fax 855.279.1877
info@formworksarch.com
www.formworksarch.com


A NEW TWO STORY DUPLEX PROJECT SET
2608 Deerpaw Avenue, College Park, Orlando, FL 32804

NEW DUPLEX PROJECT SET
DATE JANUARY 11, 2018

A3
SHEET

BUILDING NORTH SIDE ELEVATION
SOUTH SIDE SHOWN

RD2015-08607
A3

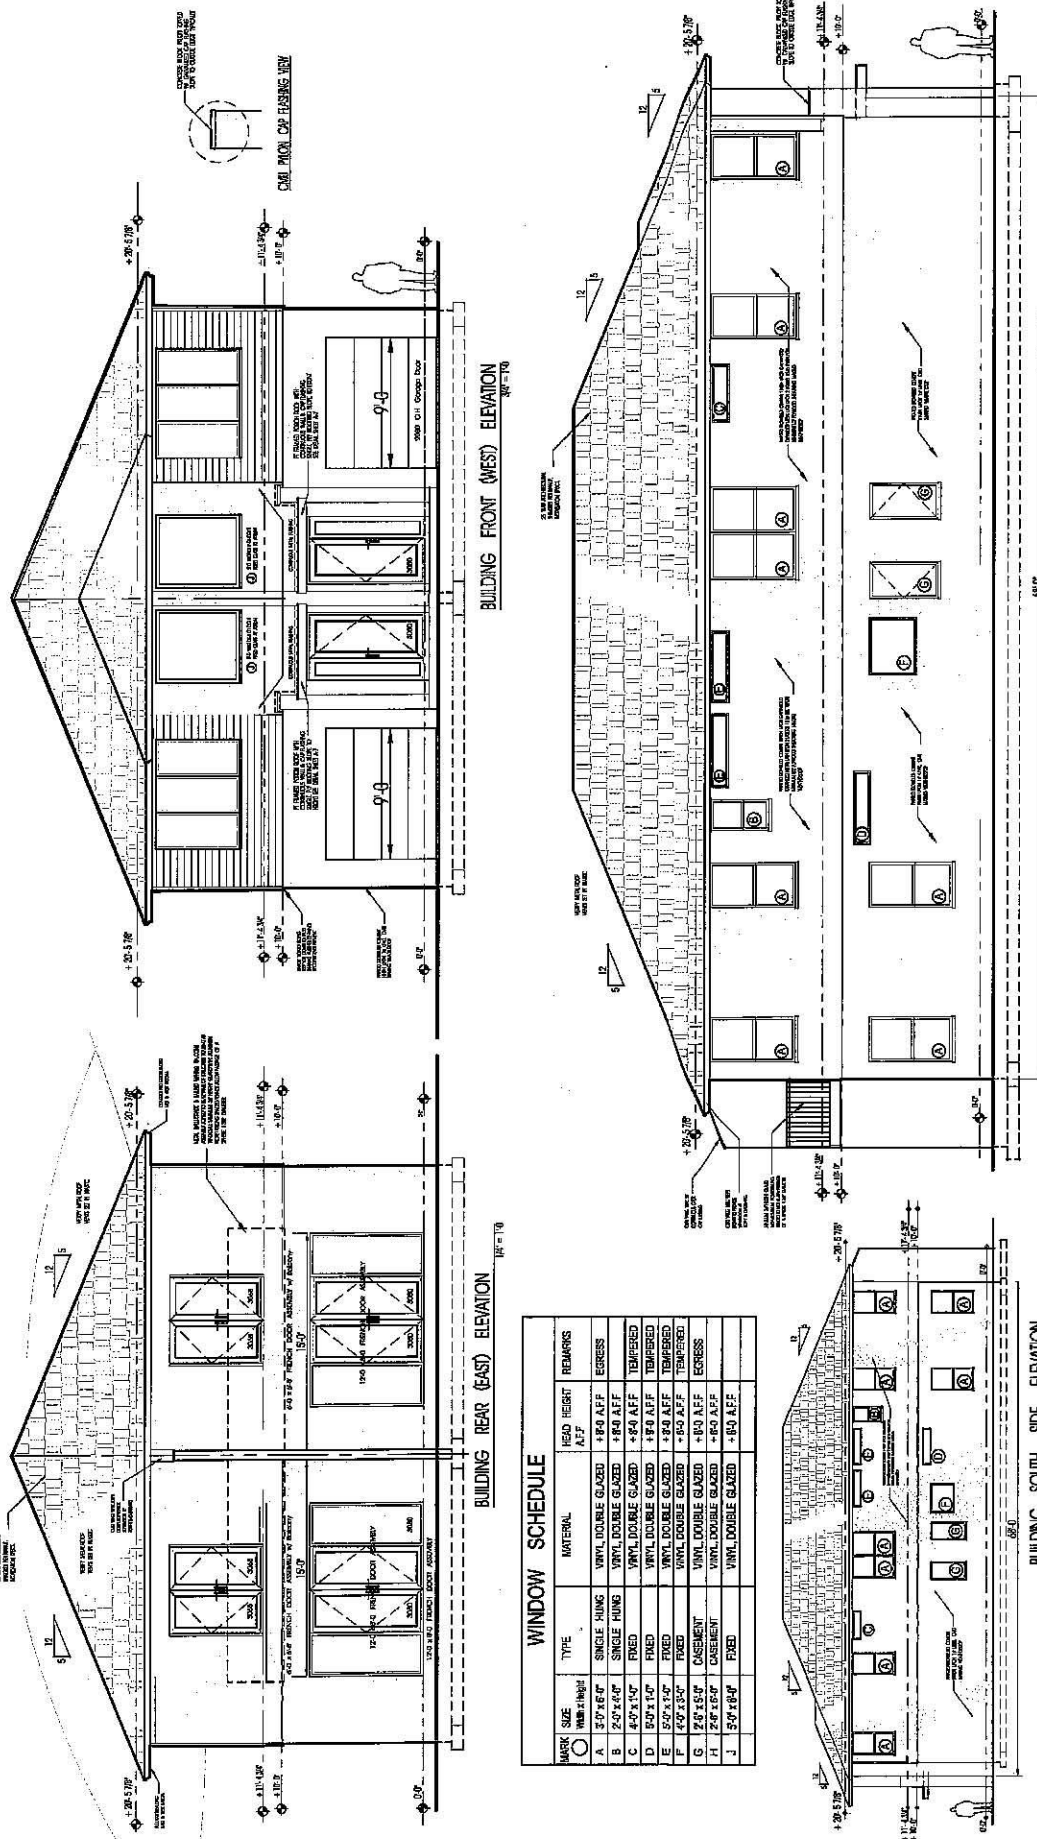

MARK	SIZE	TYPE	MATERIAL	HEAD HEIGHT	REMARKS
