


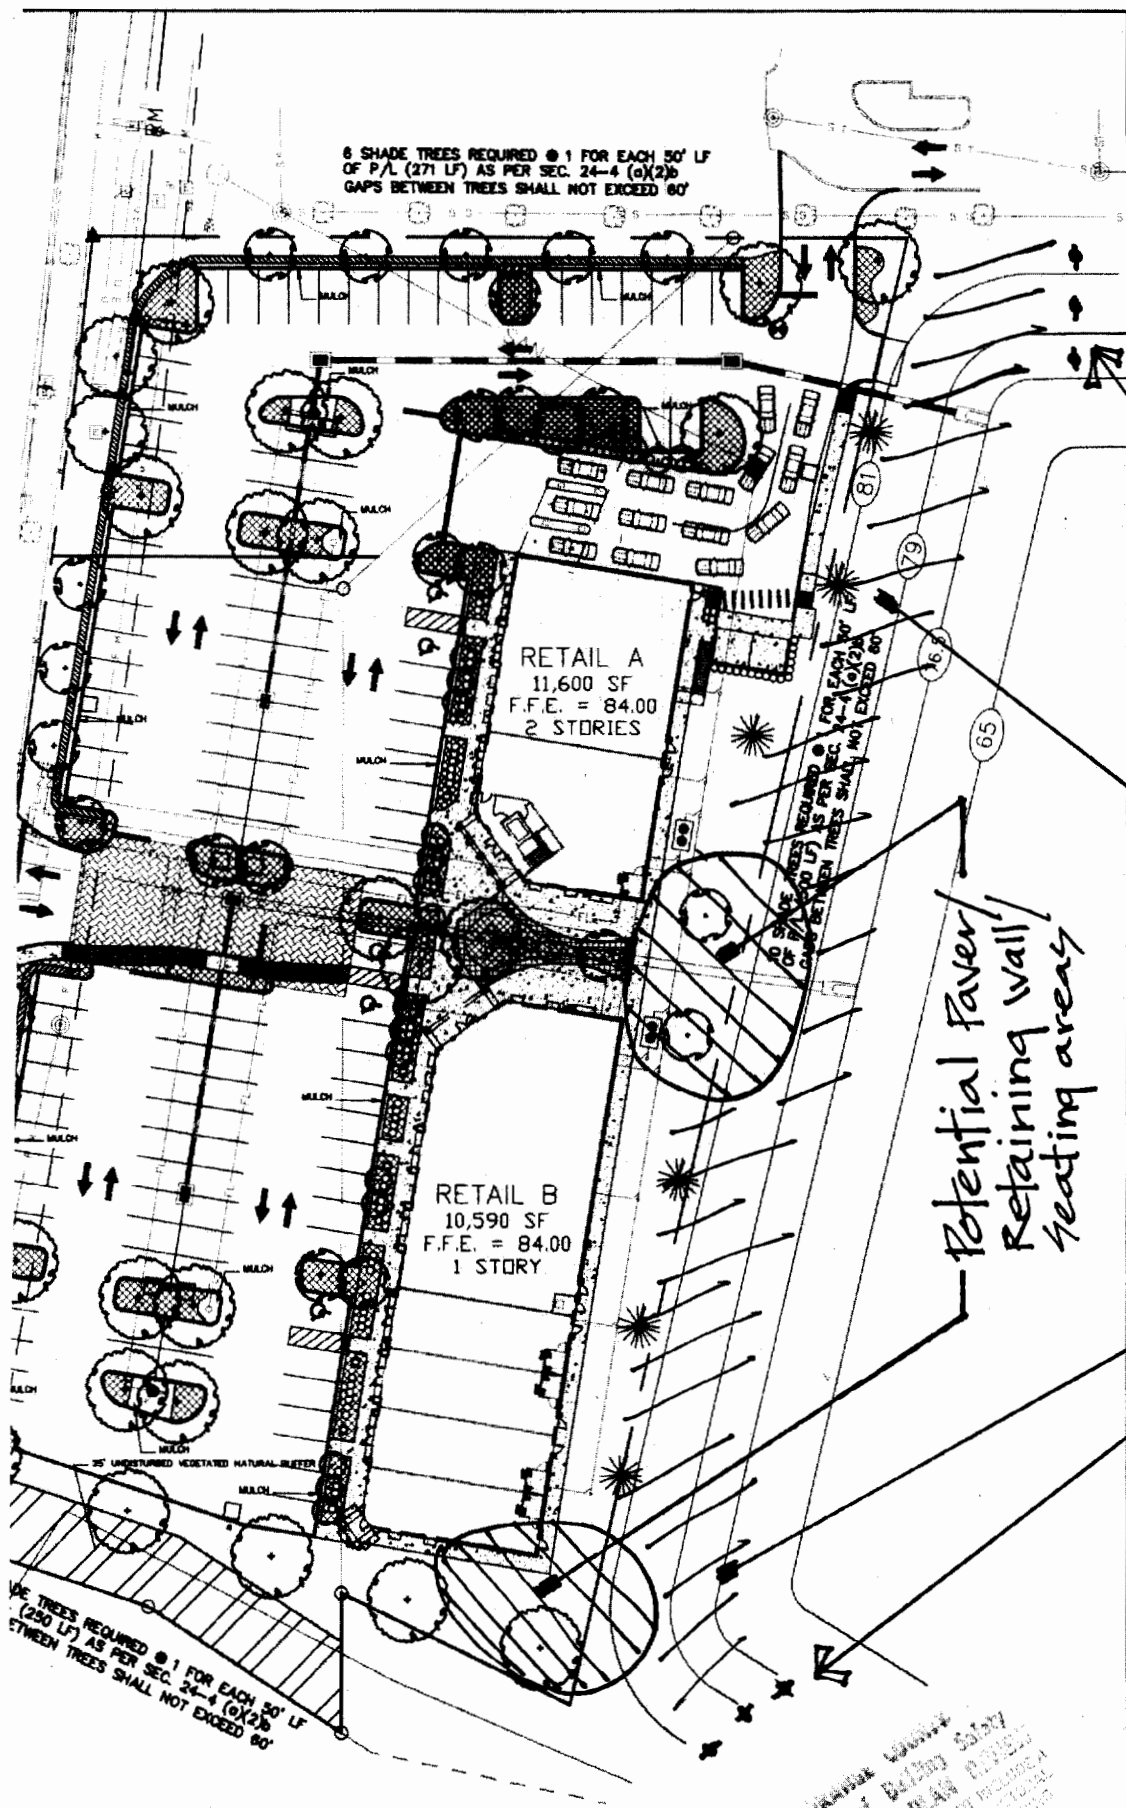

NORTH

NONA MARKETPLACE
CONCEPT 2/21/14 HTS