

LAUREATE PARK PHASE 5A

A PORTION OF SECTION 30, TOWNSHIP 24 SOUTH, RANGE 31 EAST
CITY OF ORLANDO, ORANGE COUNTY, FLORIDA

SHEET 1 OF 21
SEE SHEET 2 FOR LEGEND AND KEY MAP

PLAT BOOK

PAGE

AUREATE PARK PHASE 5A

PERIODATION

DEDICATION

AUREATE PARK PHASE 5A

DEDICATION

DESCRIPTION:

That part Section 30, Township 24 South, Range 31 East, Orange County, Florida, described as follows:

BEGIN at the Northwest corner of Lot 582, LAUREATE PARK PHASE 2B, according to the plat thereof, as recorded in Plat Book 79, Pages 115 through 120, of the Public Records of Orange County, Florida; thence run the following courses and distances along the Easterly line of LAUREATE PARK PHASE 1C, according to the plat thereof, as recorded in Plat Book 78, Pages 125 through 137, of the Public Records of Orange County, Florida: N22°03'06"W, 704.93 feet to the point of curvature of a curve concave Southwesterly having a radius of 445.00 feet and a chord bearing of N30°14'37"W; thence Northwesterly along the arc of said curve through a central angle of 16°23'03" for a distance of 127.25 feet to the point of tangency; N38°26'09"W, 1.61 feet to the point of curvature of a curve concave Easterly having a radius of 25.00 feet and a chord bearing of N03°56'39"E; thence Northerly along the arc of said curve through a central angle of 84°45'37" for a distance of 36.98 feet to the Southerly right-of-way line of Tavistock Lakes Boulevard, according to the plat of TAVISTOCK LAKES BOULEVARD PHASE 1, as recorded in Plat Book 75, Pages 106 through 110, of the Public Records of Orange County, Florida and the point of reverse curvature of a curve concave Northwesterly having a radius of 522.50 feet and a chord bearing of N40°40'50"E; thence departing said Easterly line run the following courses and distances along said Southerly right-of-way line: Northeasterly along the arc of said curve through a central angle of 11°17'17" for a distance of 102.94 feet to the point of reverse curvature of a curve concave Southerly having a radius of 379.50 feet and a chord bearing of N68°58'51"E; thence Easterly along the arc of said curve through a central angle of 67°53'19" for a distance of 449.66 feet to the point of reverse curvature of a curve concave Northerly having a radius of 436.50 feet and a chord bearing of N80°24'31"E; thence Easterly along the arc of said curve through a central angle of 45°01'59" for a distance of 343.08 feet to the point of tangency; N57°53'31"E, 761.91 feet to the point of curvature of a curve concave Southerly having a radius of 385.50 feet and a chord bearing of N88°16'11"E; thence Easterly along the arc of said curve through a central angle of 60°45'19" for a distance of 408.78 feet to the point of tangency; S61°21'10"E, 284.22 feet to the point of curvature of a curve concave Northerly having a radius of 487.50 feet and a chord bearing of S73°13'31"E; thence Easterly along the arc of said curve through a central angle of 23°44'42" for a distance of 202.03 feet to the point of tangency; S85°05'52"E, 187.34 feet to the point of cusp of a curve concave Southeasternly having a radius of 20.00 feet and a chord bearing of S49°54'08"W; thence departing said Southerly right-of-way line run Southwesterly along the arc of said curve through a central angle of 90°00'00" for a distance of 31.42 feet to the point of tangency; thence S04°54'08"W, 42.48 feet to the point of curvature of a curve concave Westerly having a radius of 305.50 feet and a chord bearing of S11°30'59"W; thence Southerly along the arc of said curve through a central angle of 13°13'43" for a distance of 70.53 feet to the point of tangency; thence S18°07'51"W, 47.73 feet to the point of curvature of a curve concave Easterly having a radius of 244.50 feet and a chord bearing of S11°30'59"W; thence Southerly along the arc of said curve through a central angle of 13°13'43" for a distance of 56.45 feet to the point of tangency; thence S04°54'08"W, 28.20 feet to the point of curvature of a curve concave Northeasterly having a radius of 15.00 feet and a chord bearing of S40°05'52"E; thence Southeasternly along the arc of said curve through a central angle of 90°00'00" for a distance of 23.56 feet to the point of tangency; thence S85°05'52"E, 4.45 feet; thence S04°54'08"W, 50.00 feet; thence S19°59'56"W, 327.48 feet; thence S59°49'56"E, 16.37 feet to the point of curvature of a curve concave Southwesterly having a radius of 1132.00 feet and a chord bearing of S57°40'51"E; thence Southeasternly along the arc of said curve through a central angle of 04°18'09" for a distance of 85.01 feet to the point of tangency; thence S55°31'46"E, 15.40 feet; thence S34°28'14"W, 57.00 feet; thence N55°31'46"W, 15.40 feet to the point of curvature of a curve concave Southwesterly having a radius of 1075.00 feet and a chord bearing of N55°41'46"W; thence Northwesterly along the arc of said curve through a central angle of 00°20'00" for a distance of 6.26 feet to a point on a non-tangent curve concave Southeasternly having a radius of 1619.00 feet and a chord bearing of S38°27'53"W; thence Southwesterly along the arc of said curve through a central angle of 04°02'14" for a distance of 114.08 feet to the point of compound curvature of a curve concave Easterly having a radius of 6.00 feet and a chord bearing of S09°32'30"E; thence Southerly along the arc of said curve through a central angle of 91°58'32" for a distance of 9.63 feet to the point of tangency; thence S55°31'46"E, 18.05 feet; thence S34°28'14"W, 20.00 feet to a point on a non-tangent curve concave Southerly having a radius of 25.00 feet and a chord bearing of S79°33'12"W; thence Westerly along the arc of said curve through a central angle of 89°50'04" for a distance of 39.20 feet to the point of compound curvature of a curve concave Southeasternly having a radius of 1619.00 feet and a chord bearing of S32°57'07"W; thence Southwesterly along the arc of said curve through a central angle of 03°22'07" for a distance of 95.19 feet to a point on a non-tangent curve concave Southwesterly having a radius of 1532.00 feet and a chord bearing of S55°47'48"E; thence Southeasternly along the arc of said curve through a central angle of 00°32'03" for a distance of 14.28 feet to the point of tangency; thence S55°31'46"E, 13.00 feet; thence S34°28'14"W, 57.00 feet; thence N55°31'46"W, 13.00 feet to the point of curvature of a curve concave Southwesterly having a radius of 1475.00 feet and a chord bearing of N55°43'31"W; thence Northwesterly along the arc of said curve through a central angle of 00°23'30" for a distance of 10.09 feet to a point on non-tangent curve concave Southeasternly having a radius of 1619.00 feet and a chord bearing of S27°11'43"W; thence Southwesterly along the arc of said curve through a central angle of 04°06'05" for a distance of 115.90 feet to the point of compound curvature of a curve concave Easterly having a radius of 6.00 feet and a chord bearing of S15°11'33"E; thence Southerly along the arc of said curve through a central angle of 80°40'26" for a distance of 8.45 feet to the point of tangency; thence S55°31'46"E, 28.59 feet; thence S34°28'14"W, 20.00 feet to a point on a non-tangent curve concave Southerly having a radius of 25.00 feet and a chord bearing of S73°49'10"W; thence Westerly along the arc of said curve through a central angle of 101°18'07" for a distance of 44.20 feet to the point of compound curvature of a curve concave Easterly having a radius of 1619.00 feet and a chord bearing of S21°54'33"W; thence Southerly along the arc of said curve through a central angle of 02°31'08" for a distance of 71.18 feet to the point of tangency; thence S20°38'59"W, 21.80 feet to a point on a non-tangent curve concave Southwesterly having a radius of 1025.00 feet and a chord bearing of S56°27'19"E; thence Southeasternly along the arc of said curve through a central angle of 01°51'05" for a distance of 33.12 feet to a non-tangent line; thence S34°28'14"W, 50.00 feet to a point on a non-tangent curve concave Southwesterly having a radius of 975.00 feet and a chord bearing of N56°08'36"W; thence Northwesterly along the arc of said curve through a central angle of 01°13'40" for a distance of 20.89 feet to a non-tangent line; thence S20°38'59"W, 266.68 feet to a point on a non-tangent curve concave Southwesterly having a radius of 1324.00 feet and a chord bearing of S61°05'22"E; thence Southeasternly along the arc of said curve through a central angle of 00°48'26" for a distance of 18.65 feet to a non-tangent line; thence S29°18'51"W, 57.00 feet to a point on a non-tangent curve concave Southwesterly having a radius of 1267.00 feet and a chord bearing of N64°20'23"W; thence Northwesterly along the arc of said curve through a central angle of 07°18'28" for a distance of 161.60 feet to a non-tangent line; thence S20°38'59"W, 150.05 feet to a point on a non-tangent curve concave Southerly having a radius of 1117.00 feet and a chord bearing of S67°37'26"E; thence Easterly along the arc of said curve through a central angle of 00°22'30" for a distance of 7.31 feet to a non-tangent line; thence S22°33'49"W, 26.00 feet to the point on a non-tangent curve concave Southerly having a radius of 1091.00 feet and a chord bearing of N67°36'20"W; thence Westerly along the arc of said curve through a central angle of 00°20'18" for a distance of 6.44 feet to a non-tangent line; thence S20°38'59"W, 104.04 feet to the Northerly right-of-way line of Laureate Boulevard, according to the plat of LAUREATE BOULEVARD PHASES 7 AND 8, as recorded in Plat Book 81, Pages 38 through 40, of the Public Records of Orange County, Florida and a point on a non-tangent curve concave Southerly having a radius of 987.00 feet and a chord bearing of N81°24'03"W; thence Westerly along said Northerly right-of-way line and the arc of said curve through a central angle of 27°35'04" for a distance of 475.18 feet to a non-tangent line and the Easterly line of the aforesaid LAUREATE PARK PHASE 2B; thence run the following courses and distances along said Easterly line and the Northerly line of said LAUREATE PARK PHASE 2B: N09°20'51"W, 459.18 feet to the point of curvature of a curve concave Westerly having a radius of 2025.00 feet and a chord bearing of N12°53'51"W; thence Northerly along the arc of said curve through a central angle of 07°06'01" for a distance of 250.95 feet to a non-tangent line; S69°41'30"W, 805.72 feet to the POINT OF BEGINNING.

Containing 66.783 acres more or less.


NOTE:
- THE PROPERTIES DELINEATED ON THIS PLAT ARE SUBJECT TO AIRCRAFT NOISE THAT MAY BE OBJECTIONABLE.

NOTICE: THIS PLAT, AS RECORDED IN ITS GRAPHIC FORM, IS THE OFFICIAL DEPICTION OF THE SUBDIVIDED LANDS DESCRIBED HEREIN AND WILL IN NO CIRCUMSTANCES BE SUPPLANTED IN AUTHORITY BY ANY OTHER GRAPHIC OR DIGITAL FORM OF THE PLAT. THERE MAY BE ADDITIONAL RESTRICTIONS THAT ARE NOT RECORDED ON THIS PLAT THAT MAY BE FOUND IN THE PUBLIC RECORDS OF THIS COUNTY.

PREPARED BY

The logo consists of a stylized letter 'M' formed by several black and white triangles. To the right of the logo, the company name is printed in a large, bold, sans-serif font.

Printed: Wed 24-Sep-2014 - 03:33PM

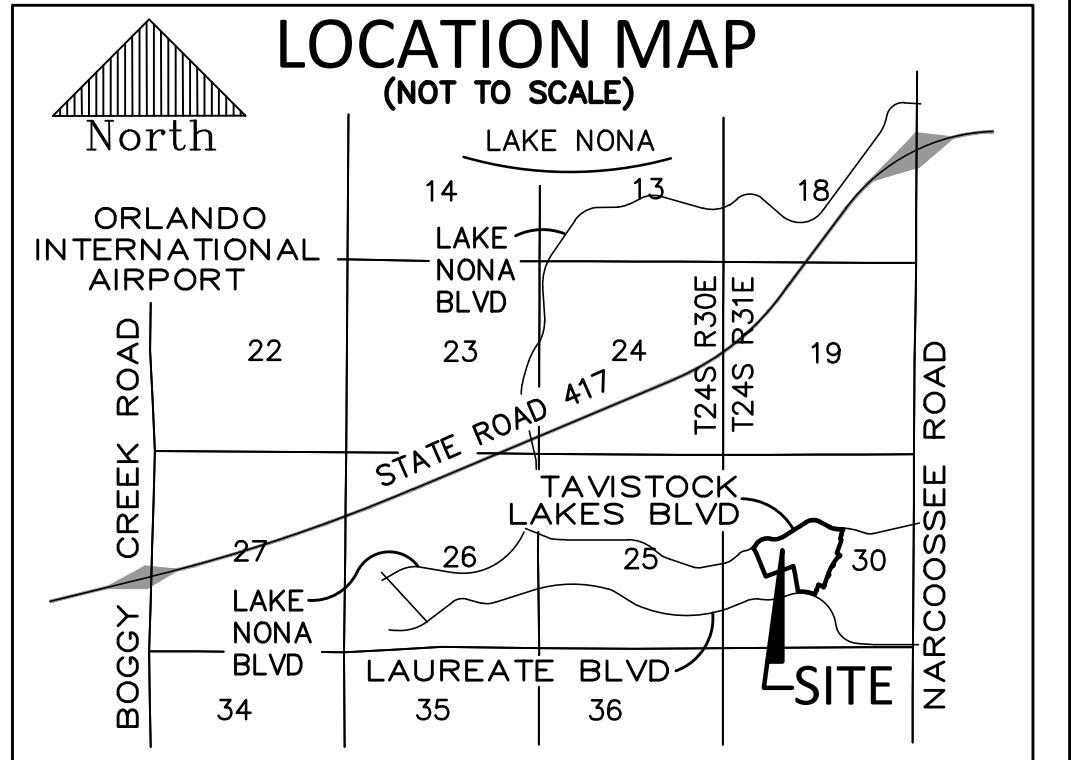

LAUREATE PARK PHASE 5A
DEDICATION

KNOW ALL BY THESE PRESENTS, That Lake Nona Land Company, LLC, a Florida limited liability company, being the owner in fee simple of Tract SMA-1B, described in the foregoing caption to this plat, hereby dedicates said lands and plat for the uses and purposes therein expressed.

IN WITNESS WHEREOF, has caused these presents to be signed by the authorized agent named below:

Lake Nona Land Company, LLC
9801 Lake Nona Road
Orlando, Florida 32827

By..... DATE:

Signed and sealed in the presence of:

PRINTED NAME: _____ PRINTED NAME: _____

STATE OF Florida
COUNTY OF Orange

The foregoing instrument was acknowledged before me this
_____ by James L. Zboril, as President of Lake Nona
Land Company, LLC, a Florida limited liability company, on behalf of
the company. He is personally known to me or has produced

.....
PRINTED NAME:
NOTARY PUBLIC
COMMISSION NUMBER.....
MY COMMISSION EXPIRES

QUALIFICATION STATEMENT OF SURVEYOR AND MAPPER

KNOW ALL BY THESE PRESENTS, This plat was prepared under the direction and supervision of the undersigned, a professional surveyor and mapper, and complies with all of the survey requirements of Chapter 177, Florida Statutes. The lands depicted herein are located in the City of Orlando, Orange County, Florida.

DONALD W. MCINTOSH ASSOCIATES, INC.
Certificate of Authorization Number LB68
2200 Park Avenue North, Winter Park, FL 32789

Date: BY:
Scott Grossman
Florida Registered Surveyor and Mapper
S.C. #14-N-5248

LAUREATE PARK PHASE 5A


A PORTION OF SECTION 30, TOWNSHIP 24 SOUTH, RANGE 31 EAST
CITY OF ORLANDO, ORANGE COUNTY, FLORIDA

PLAT BOOK

PAGE


SHEET 2 OF 21

SEE SHEET 1 FOR NOTES

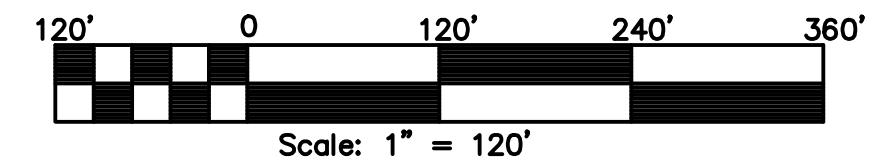

Scale: 1" = 12'

KEY MAP

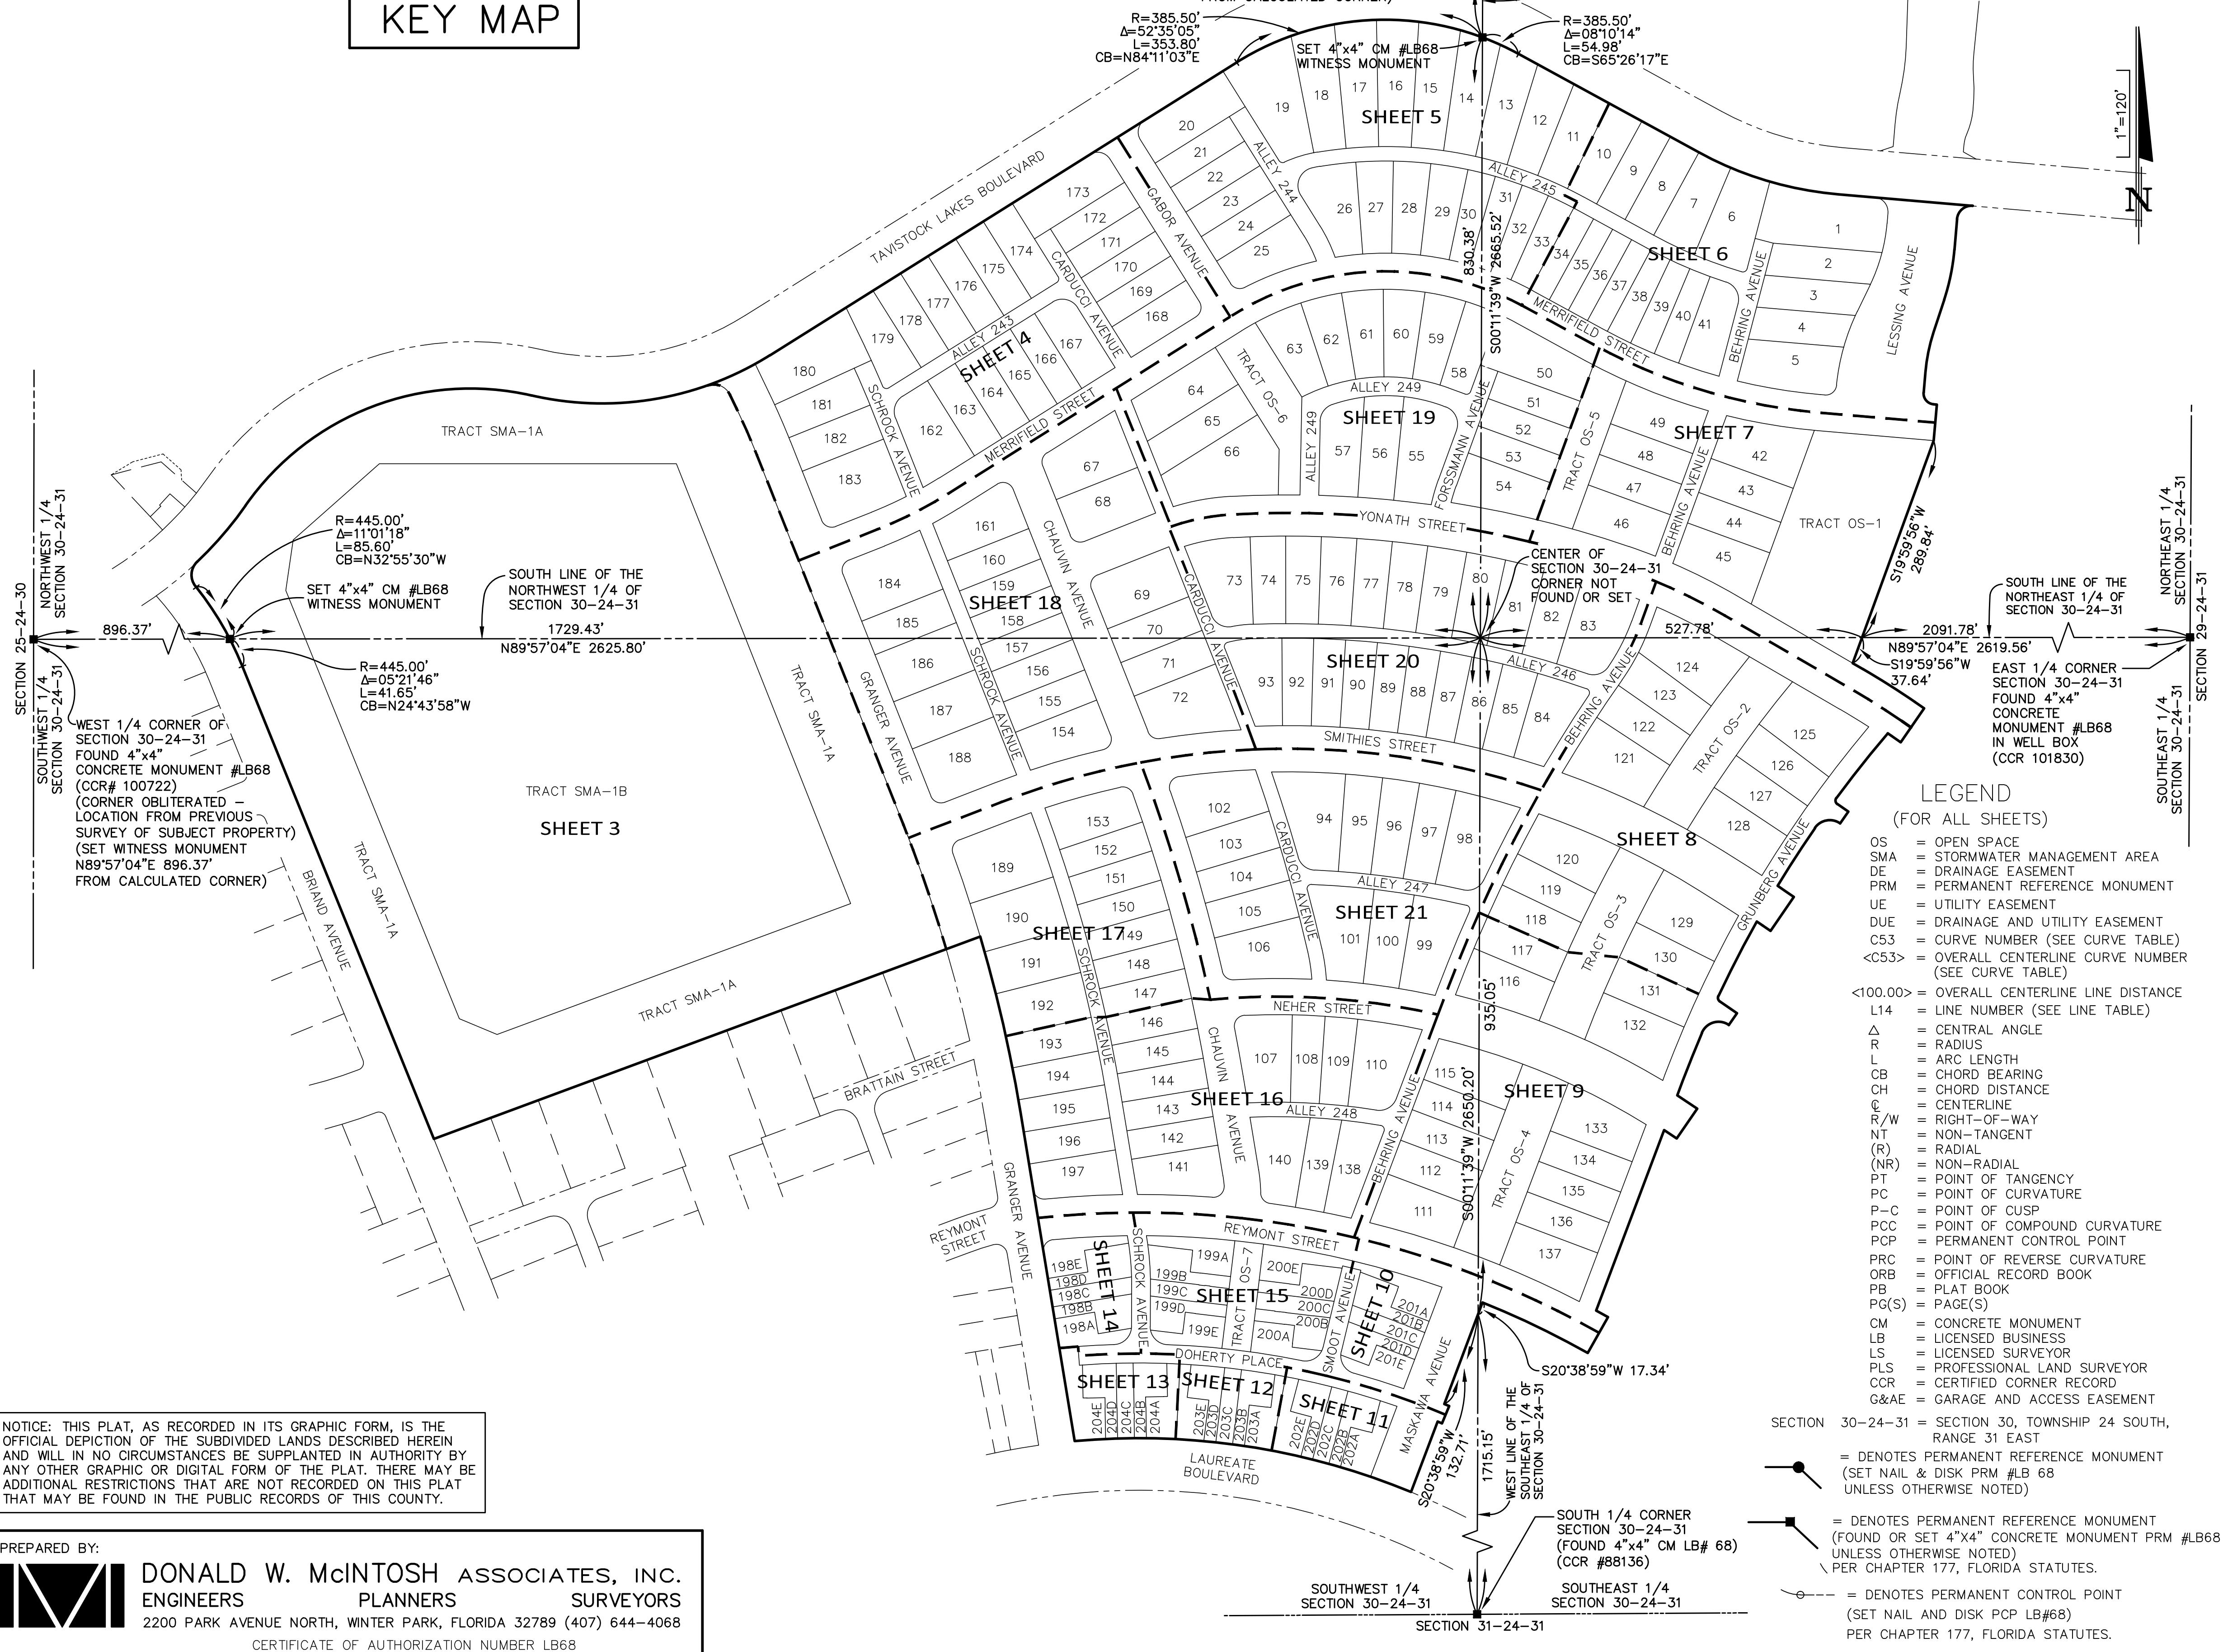

NOTICE: THIS PLAT, AS RECORDED IN ITS GRAPHIC FORM, IS THE OFFICIAL DEPICTION OF THE SUBDIVIDED LANDS DESCRIBED HEREIN AND WILL IN NO CIRCUMSTANCES BE SUPPLANTED IN AUTHORITY BY ANY OTHER GRAPHIC OR DIGITAL FORM OF THE PLAT. THERE MAY BE ADDITIONAL RESTRICTIONS THAT ARE NOT RECORDED ON THIS PLAT THAT MAY BE FOUND IN THE PUBLIC RECORDS OF THIS COUNTY.

PREPARED BY

IV

DONALD W. McINTOSH ASSOCIATES, INC.
ENGINEERS PLANNERS SURVEYORS
2200 PARK AVENUE NORTH, WINTER PARK, FLORIDA 32789 (407) 644-4068

CERTIFICATE OF AUTHORIZATION NUMBER LB68

LAUREATE PARK PHASE 5A


A PORTION OF SECTION 30, TOWNSHIP 24 SOUTH, RANGE 31 EAST
CITY OF ORLANDO, ORANGE COUNTY, FLORIDA

PLAT
BOOK


PAGE

SHEET 3 OF 21

SEE SHEET 1 FOR NOTES
SEE SHEET 2 FOR LEGEND AND KEY MAP

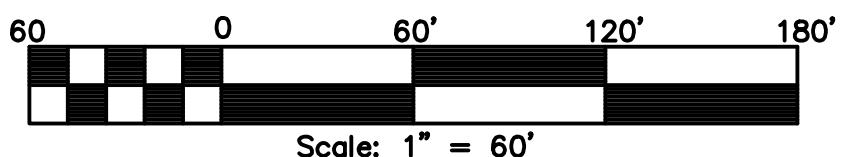


LINE TABLE (THIS SHEET ONLY)		
NUMBER	BEARING	DISTANCE
L1	N25°42'03"E	21.72'
L2	S64°17'57"W	10.84'
L3	N25°42'03"W	49.67'
L4	N64°17'57"E	11.39'
L5	S25°42'03"E	16.99'
L6	N69°41'30"E	313.96'
L7	N20°18'30"W	20.00'
L8	N69°41'30"E	117.91'
L9	S20°18'30"E	20.00'
L10	N69°41'30"E	323.74'
L11	S69°41'30"W	10.08'
L12	N78°29'08"W	60.38'
L13	S3°53'01"W	11.16'
L14	S78°29'08"E	77.67'
L15	S69°41'30"W	293.63'
L16	N65°18'30"W	14.14'
L17	S69°41'30"W	151.59'
L18	S24°41'30"W	14.14'
L19	S69°41'30"W	289.03'
L20	S22°03'06"E	30.01'
L21	S69°41'30"W	297.75'

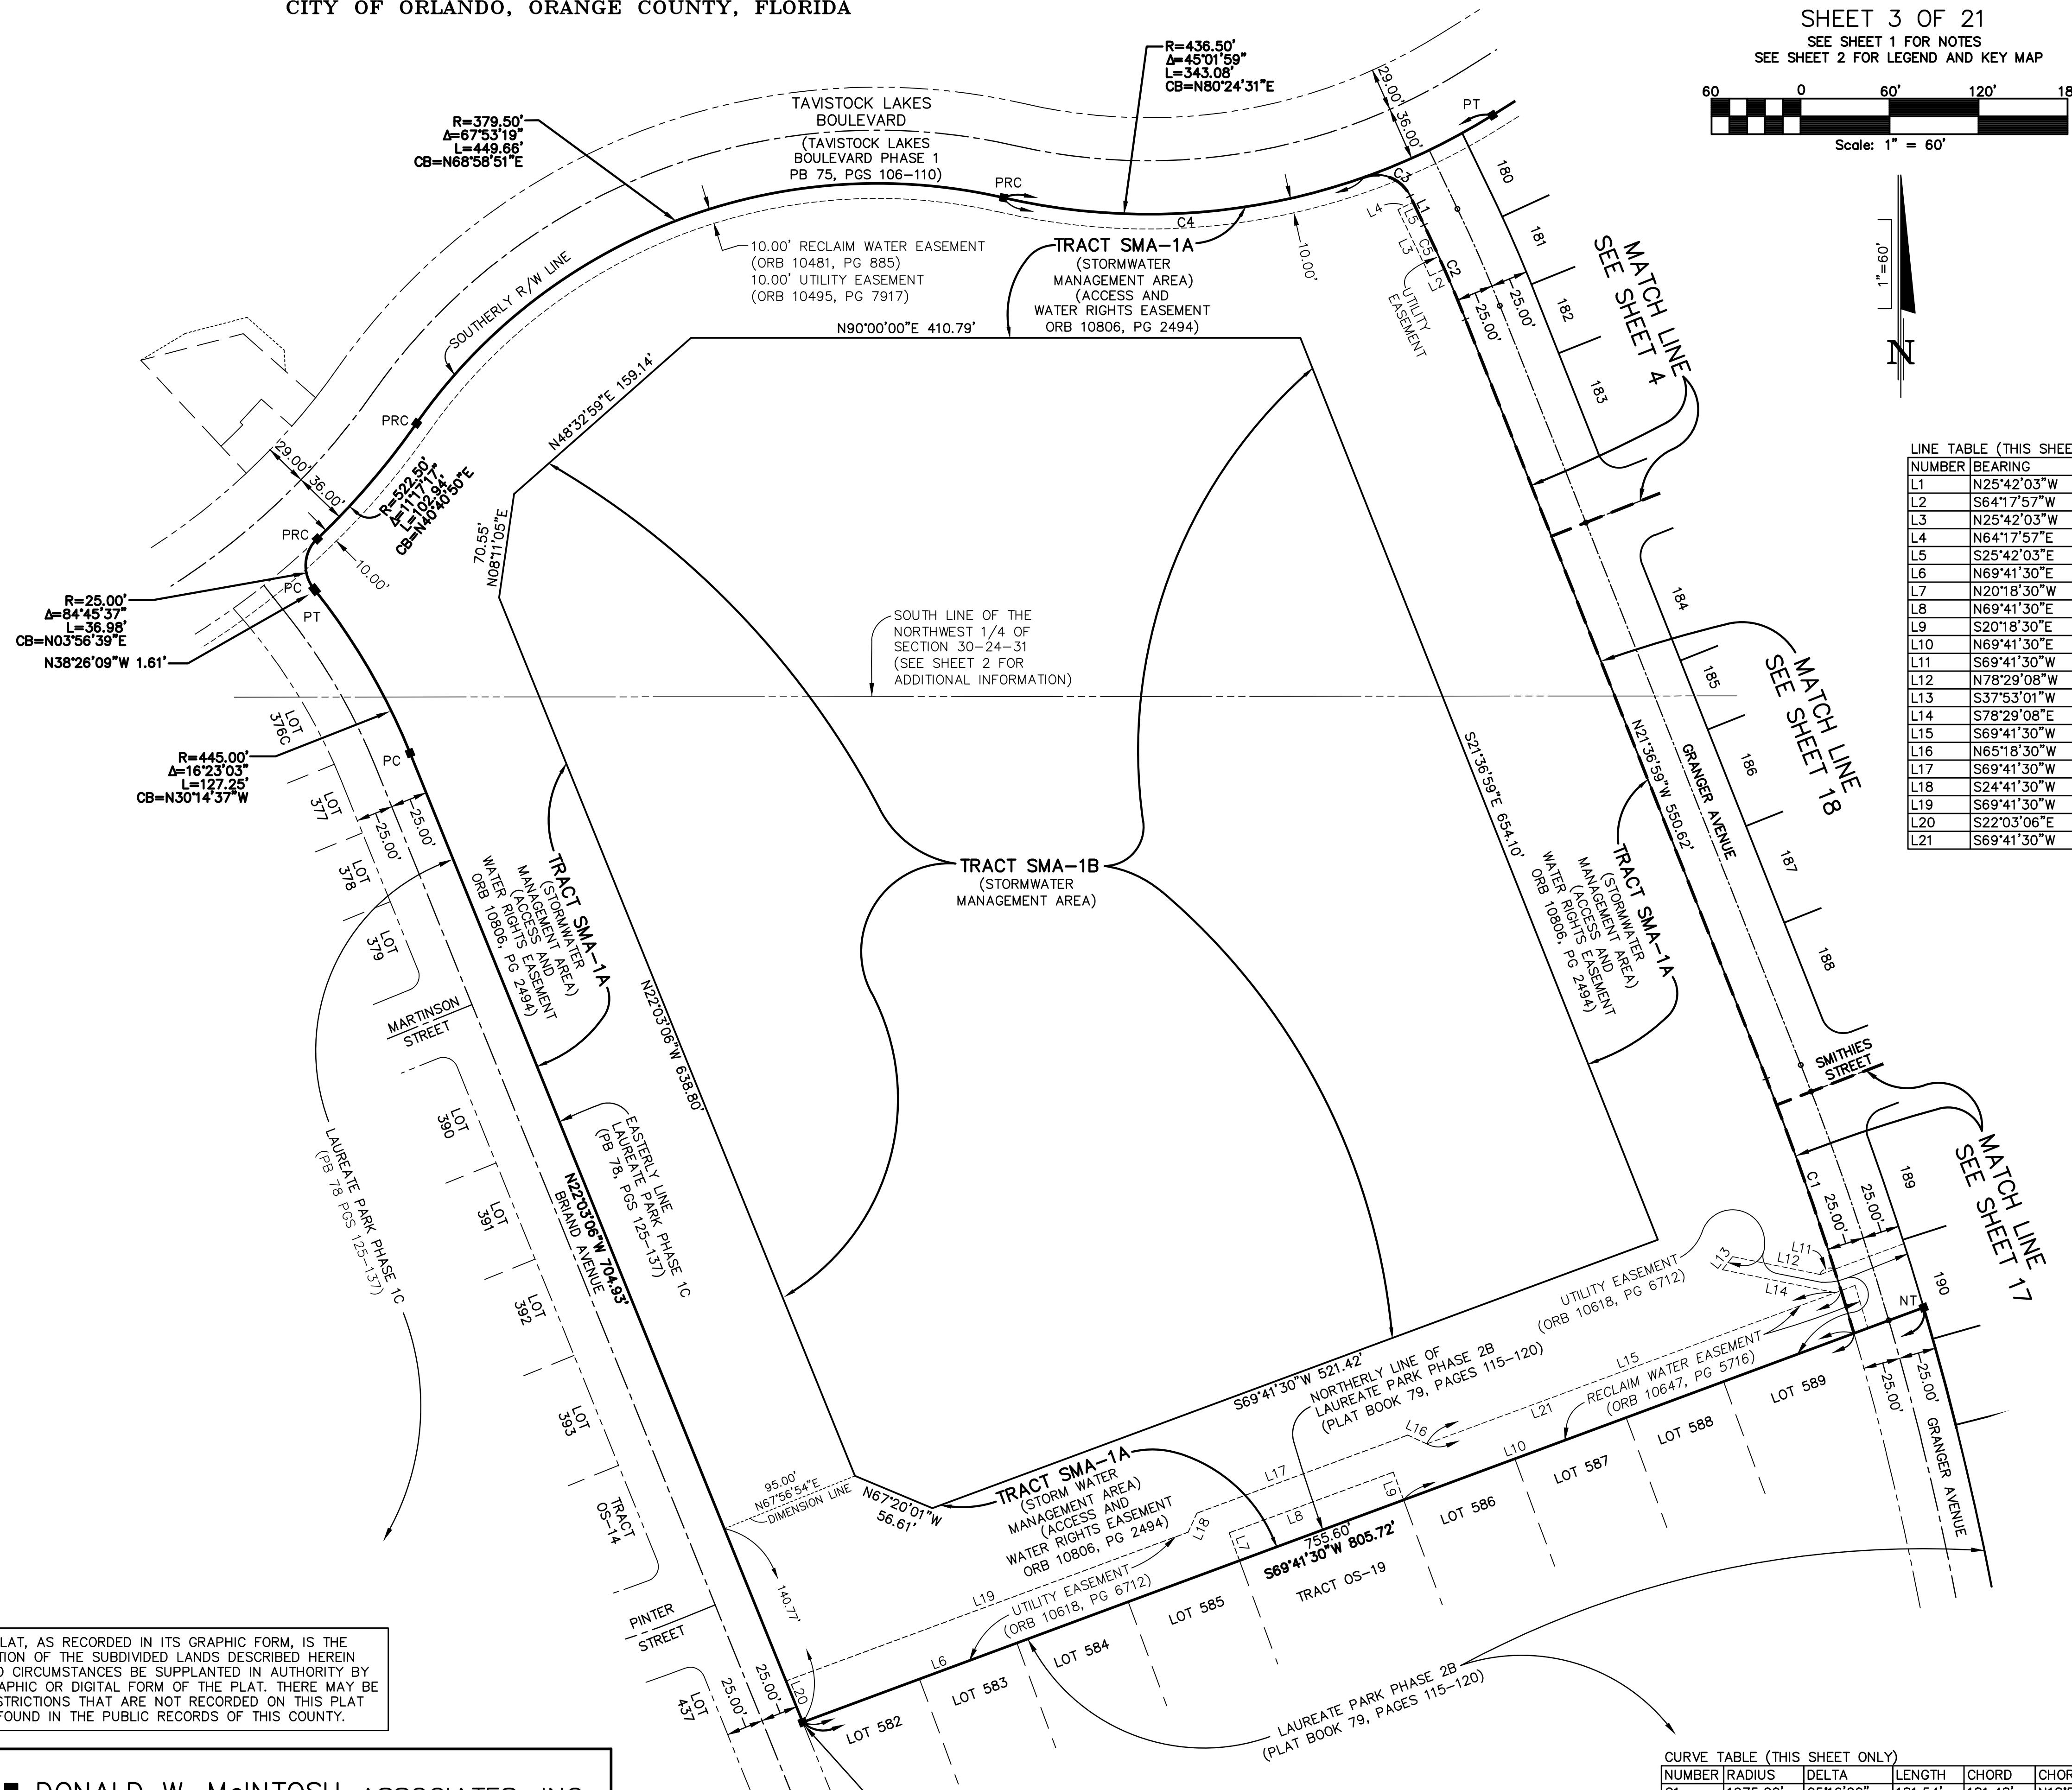

NOTICE: THIS PLAT, AS RECORDED IN ITS GRAPHIC FORM, IS THE OFFICIAL DEPICTION OF THE SUBDIVIDED LANDS DESCRIBED HEREIN AND WILL IN NO CIRCUMSTANCES BE SUPPLANTED IN AUTHORITY BY ANY OTHER GRAPHIC OR DIGITAL FORM OF THE PLAT. THERE MAY BE ADDITIONAL RESTRICTIONS THAT ARE NOT RECORDED ON THIS PLAT THAT MAY BE FOUND IN THE PUBLIC RECORDS OF THIS COUNTY.

PREPARED BY:

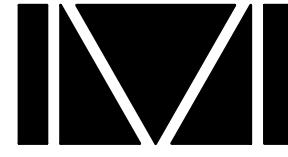

DONALD W. MCINTOSH ASSOCIATES, INC.
ENGINEERS PLANNERS SURVEYORS
2200 PARK AVENUE NORTH, WINTER PARK, FLORIDA 32789 (407) 644-4068
CERTIFICATE OF AUTHORIZATION NUMBER LB68

POINT OF BEGINNING
NORTHWEST CORNER OF LOT 582
LAUREATE PARK PHASE 2B
(PLAT BOOK 79, PAGES 115-120)

CURVE TABLE (THIS SHEET ONLY)

NUMBER	RADIUS	DELTA	LENGTH	CHORD	CHORD BEARING
C1	1975.00'	05°16'00"	181.54'	181.48'	N18°59'00"W
C2	975.00'	04°05'04"	69.50'	69.49'	N23°39'31"W
C3	25.00'	83°46'49"	36.56'	33.39'	N67°35'28"W
C4	436.50'	32°24'22"	246.88'	243.60'	S86°43'19"W
C5	975.00'	01°55'15"	32.68'	32.68'	S24°44'26"E

LAUREATE PARK PHASE 5A

A PORTION OF SECTION 30, TOWNSHIP 24 SOUTH, RANGE 31 EAST
CITY OF ORLANDO, ORANGE COUNTY, FLORIDA

PLAT BOOK

PAGE

SHEET 4 OF 21

SEE SHEET 1 FOR NOTES
SHEET 2 FOR LEGEND AND KEY

SEE SHEET 2 FOR LEGEND AND KEY MAP

0 30' 60'

Scale: 1" = 30'

Scale: 1" = 30'

NOTICE: THIS PLAT, AS RECORDED IN ITS GRAPHIC FORM, IS THE OFFICIAL DEPICTION OF THE SUBDIVIDED LANDS DESCRIBED HEREIN AND WILL IN NO CIRCUMSTANCES BE SUPPLANTED IN AUTHORITY BY ANY OTHER GRAPHIC OR DIGITAL FORM OF THE PLAT. THERE MAY BE ADDITIONAL RESTRICTIONS THAT ARE NOT RECORDED ON THIS PLAT THAT MAY BE FOUND IN THE PUBLIC RECORDS OF THIS COUNTY.

PREPARED

DONALD W. McINTOSH ASSOCIATES, INC
ENGINEERS PLANNERS SURVEYORS
2200 PARK AVENUE NORTH, WINTER PARK, FLORIDA 32789 (407) 644-4068

CERTIFICATE OF AUTHORIZATION NUMBER LB68

CURVE TABLE (THIS SHEET ONLY)					
NUMBER	RADIUS	DELTA	LENGTH	CHORD	CHORD BEARING
C1	1000.00'	04°05'04"	71.29'	71.27'	N23°39'31"W
C2	600.00'	10°29'30"	109.87'	109.71'	N63°08'16"E
C3	600.00'	06°19'59"	66.32'	66.29'	N65°13'01"E
C4	600.00'	04°09'30"	43.55'	43.54'	N59°58'16"E
C5	1159.00'	03°05'36"	62.57'	62.57'	N23°09'47"W
C6	1159.00'	00°14'55"	5.03'	5.03'	N21°44'27"W
C7	1159.00'	02°50'41"	57.54'	57.54'	N23°17'15"W
C8	1172.00'	02°52'46"	58.90'	58.89'	S24°15'41"E
C9	1172.00'	00°59'28"	20.27'	20.27'	S25°12'19"E
C10	1025.00'	04°05'04"	73.07'	73.05'	S23°39'31"E

CURVE TABLE (THIS SHEET ONLY)					
NUMBER	RADIUS	DELTA	LENGTH	CHORD	CHORD BEARING
C11	1025.00'	00°59'28"	17.73'	17.73'	S25°12'19"E
C12	1025.00'	02°46'32"	49.65'	49.65'	S23°19'19"E
C13	1025.00'	00°19'04"	5.69'	5.69'	S21°46'31"E
C14	15.00'	90°00'00"	23.56'	21.21'	S66°36'59"E
C15	575.00'	05°18'26"	53.26'	53.24'	N65°43'48"E
C16	1146.00'	03°05'36"	61.87'	61.86'	N23°09'47"W
C17	1146.00'	00°19'04"	6.36'	6.36'	N21°46'31"W
C18	1146.00'	02°46'32"	55.52'	55.51'	N23°19'19"W
C19	1172.00'	01°53'18"	38.62'	38.62'	S23°45'57"E
C20	6.00'	99°17'11"	10.40'	9.14'	S72°27'53"E

CURVE TABLE (THIS SHEET ONLY)					
NUMBER	RADIUS	DELTA	LENGTH	CHORD	CHORD BEARING
C21	6.00'	90°00'00"	9.42'	8.49'	N12°53'31"E
C22	15.00'	90°00'00"	23.56'	21.21'	N12°53'31"E
C23	20.00'	90°00'00"	31.42'	28.28'	N77°06'29"W
C24	436.50'	06°13'11"	47.38'	47.36'	N67°24'32"E
C25	436.50'	03°17'00"	25.01'	25.01'	N62°39'27"E
C26	436.50'	03°07'26"	23.80'	23.80'	N59°27'14"E
C27	25.00'	79°30'30"	34.69'	31.97'	N18°08'16"E
C28	25.00'	90°00'00"	39.27'	35.36'	S77°06'29"E
C29	575.00'	02°34'34"	25.85'	25.85'	S59°10'48"W
C30	975.00'	04°05'04"	69.50'	69.49'	N23°39'31"W
C31	25.00'	83°46'49"	36.56'	33.39'	N67°35'28"W

LAUREATE PARK PHASE 5A



A PORTION OF SECTION 30, TOWNSHIP 24 SOUTH, RANGE 31 EAST
CITY OF ORLANDO, ORANGE COUNTY, FLORIDA

PLAT
BOOK

PAGE

SHEET 5 OF 21

SEE SHEET 1 FOR NOTES
SEE SHEET 2 FOR LEGEND AND KEY MAP

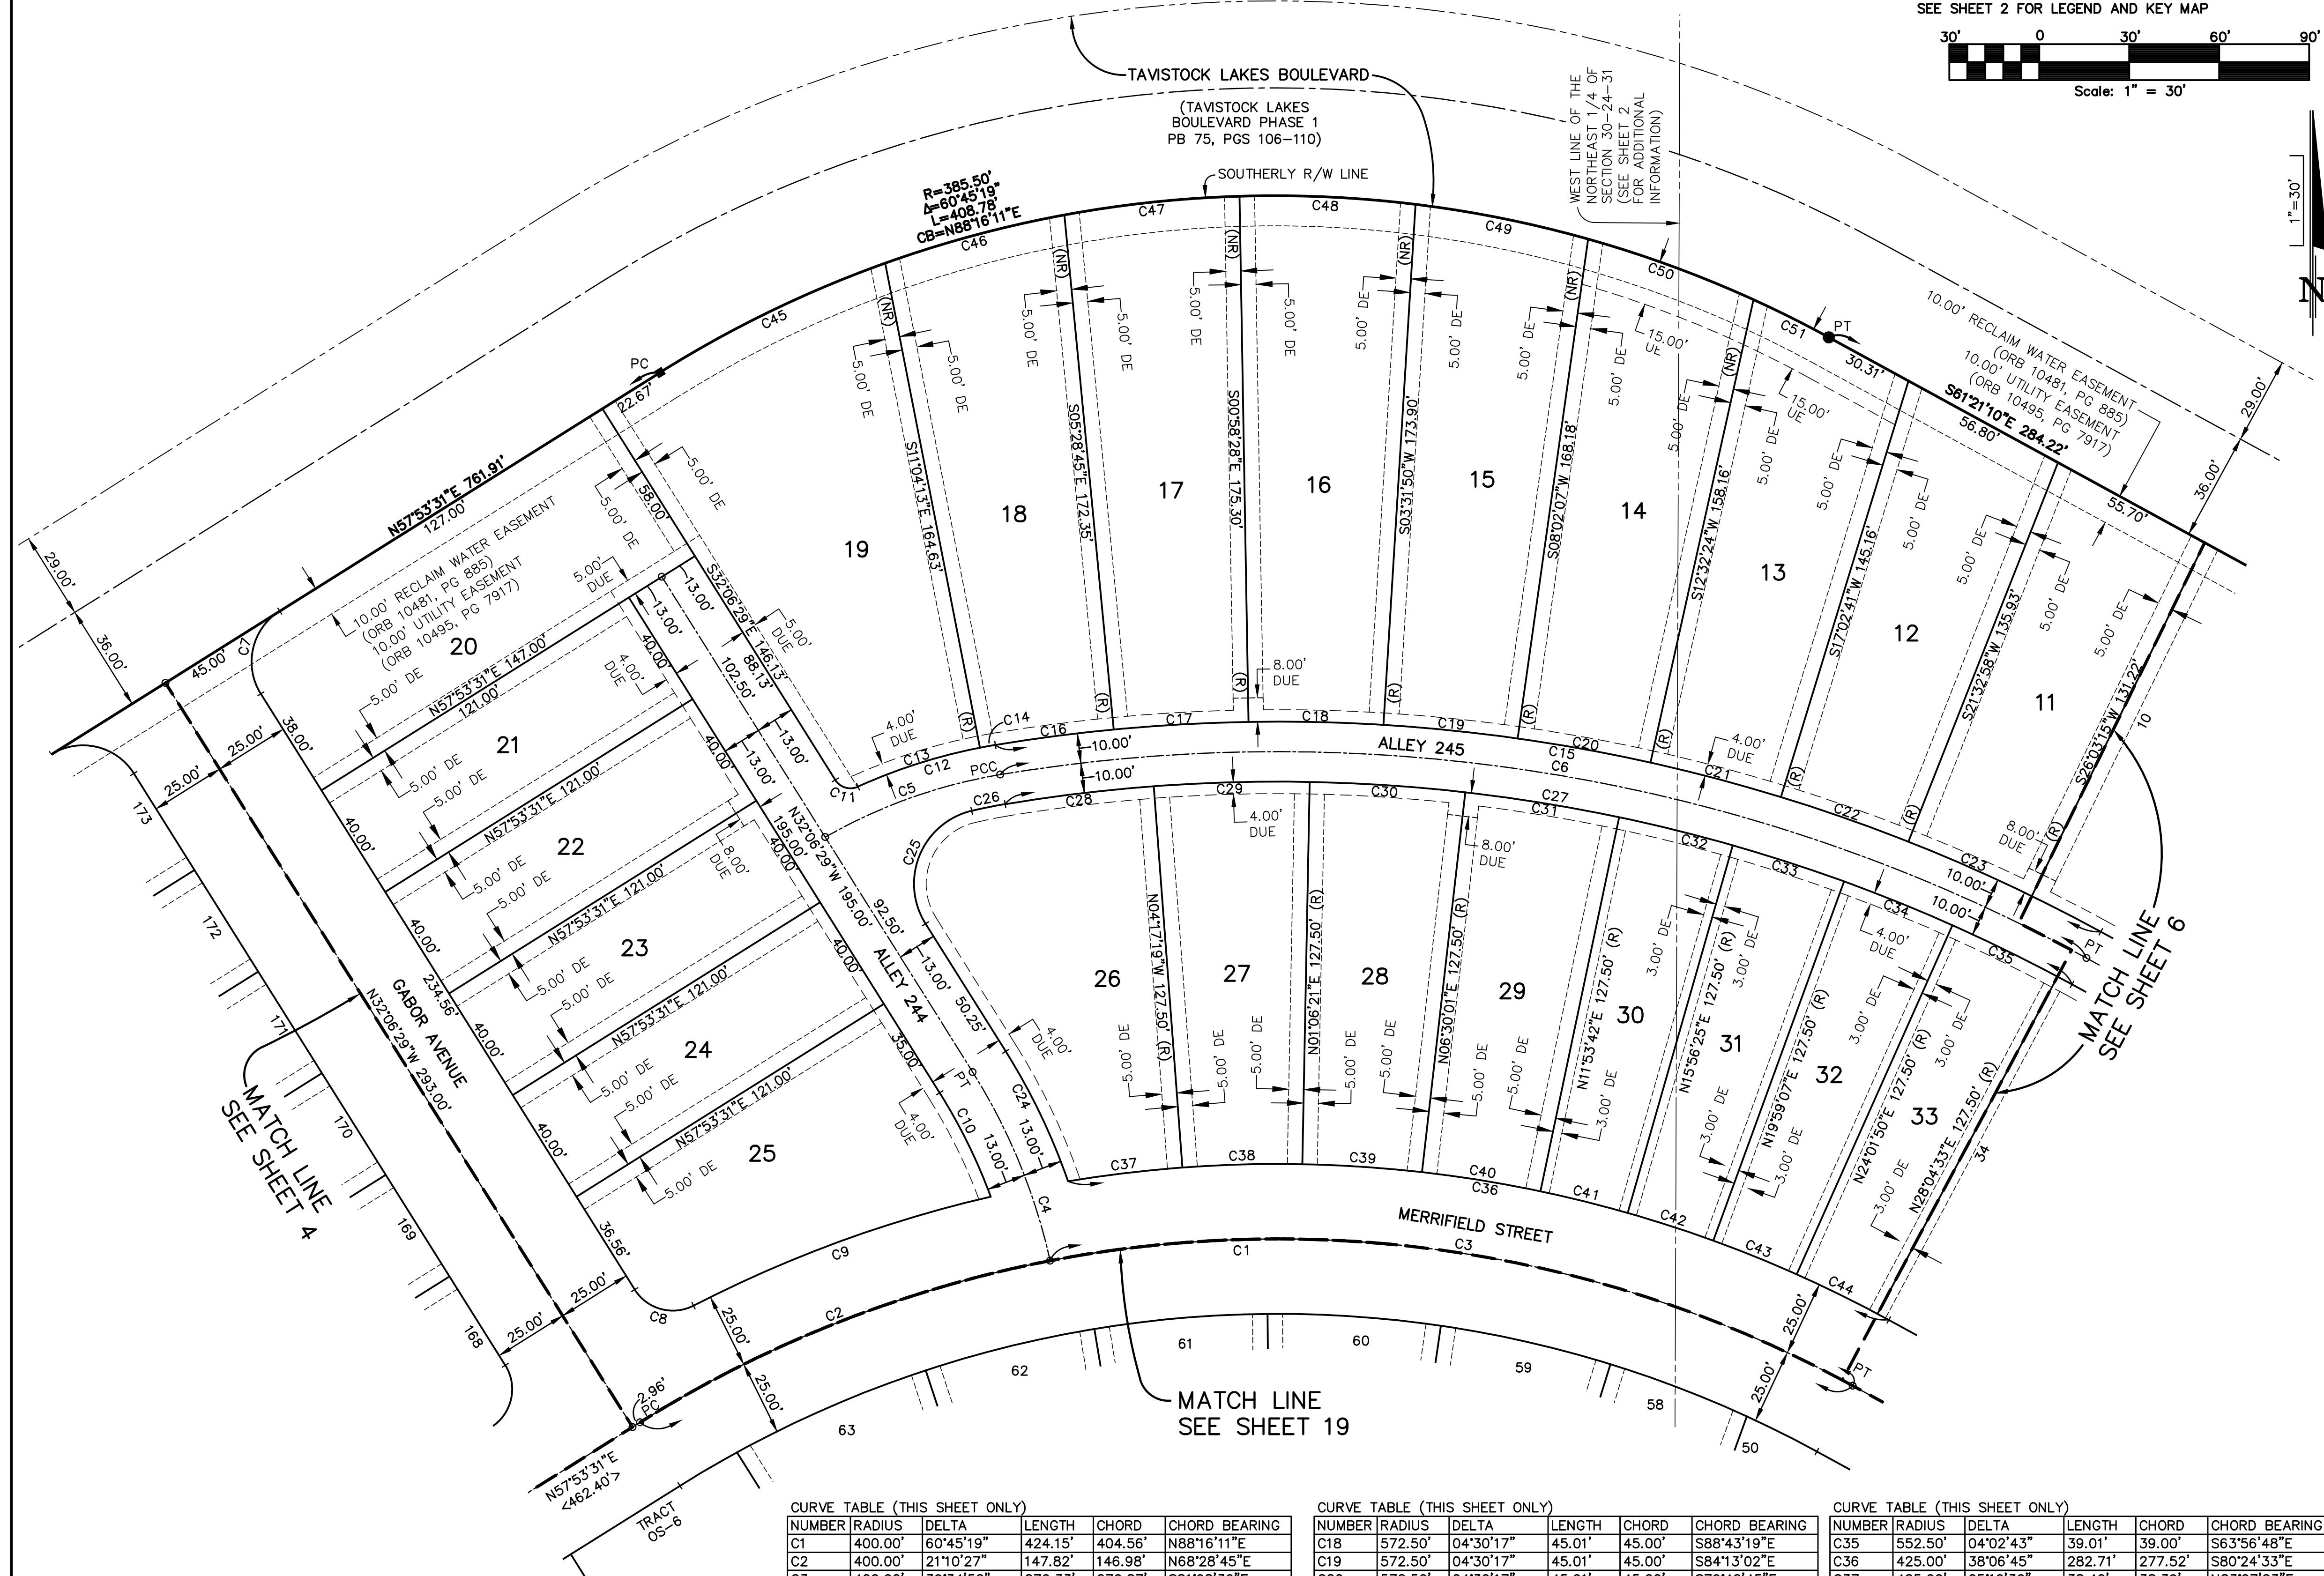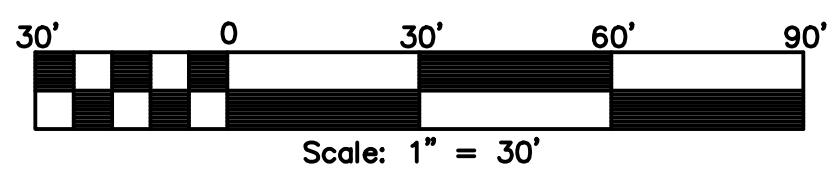

NOTICE: THIS PLAT, AS RECORDED IN ITS GRAPHIC FORM, IS THE OFFICIAL DEPICTION OF THE SUBDIVIDED LANDS DESCRIBED HEREIN AND WILL IN NO CIRCUMSTANCES BE SUPPLANTED IN AUTHORITY BY ANY OTHER GRAPHIC OR DIGITAL FORM OF THE PLAT. THERE MAY BE ADDITIONAL RESTRICTIONS THAT ARE NOT RECORDED ON THIS PLAT THAT MAY BE FOUND IN THE PUBLIC RECORDS OF THIS COUNTY.

PREPARED BY:



DONALD W. MCINTOSH ASSOCIATES, INC.
ENGINEERS PLANNERS SURVEYORS
2200 PARK AVENUE NORTH, WINTER PARK, FLORIDA 32789 (407) 644-4068
CERTIFICATE OF AUTHORIZATION NUMBER LB68

CURVE TABLE (THIS SHEET ONLY)

NUMBER	RADIUS	DELTA	LENGTH	CHORD	CHORD BEARING
C1	400.00'	60°45'19"	424.15'	404.56'	N88°16'11"E
C2	400.00'	21°10'27"	147.82'	146.98'	N68°28'45"E
C3	400.00'	39°34'52"	276.33'	270.87'	S81°08'36"E
C4	200.00'	19°34'27"	68.33'	67.99'	N22°19'15"W
C5	175.00'	20°23'46"	62.30'	61.97'	N70°20'11"E
C6	562.50'	38°06'45"	374.17'	367.31'	S80°24'33"E
C7	20.00'	90°00'00"	31.42'	28.28'	S12°53'31"W
C8	15.00'	85°10'16"	22.30'	20.30'	S74°41'37"E
C9	425.00'	14°16'10"	105.85'	105.57'	N69°51'20"E
C10	187.00'	11°50'51"	38.67'	38.60'	N26°11'03"W
C11	6.00'	82°13'08"	8.61'	7.89'	S73°13'03"E
C12	185.00'	14°51'41"	47.99'	47.85'	N73°06'14"E
C13	185.00'	13°15'23"	42.80'	42.71'	N72°18'05"E
C14	185.00'	01°36'18"	5.18'	5.18'	N79°43'56"E
C15	572.50'	38°06'45"	380.82'	373.84'	S80°24'33"E
C16	572.50'	03°59'11"	39.83'	39.82'	N82°31'40"E
C17	572.50'	04°30'17"	45.01'	45.00'	N86°46'24"E

CURVE TABLE (THIS SHEET ONLY)

NUMBER	RADIUS	DELTA	LENGTH	CHORD	CHORD BEARING
C18	572.50'	04°30'17"	45.01'	45.00'	S88°43'19"E
C19	572.50'	04°30'17"	45.01'	45.00'	S84°13'02"E
C20	572.50'	04°30'17"	45.01'	45.00'	S79°42'45"E
C21	572.50'	04°30'17"	45.01'	45.00'	S75°12'28"E
C22	572.50'	04°30'17"	45.01'	45.00'	S70°42'10"E
C23	572.50'	04°30'17"	45.01'	45.00'	S66°11'53"E
C24	213.00'	12°57'24"	48.17'	48.06'	N25°37'47"W
C25	25.00'	108°41'19"	47.42'	40.63'	N22°14'11"E
C26	165.00'	03°57'14"	11.39'	11.38'	N78°33'27"E
C27	552.50'	38°06'45"	367.52'	360.78'	S80°24'33"E
C28	552.50'	05°10'36"	49.92'	49.90'	S83°07'23"E
C29	552.50'	05°23'40"	52.02'	52.00'	N88°24'31"E
C30	552.50'	05°23'40"	52.02'	52.00'	S86°11'49"E
C31	552.50'	05°23'40"	52.02'	52.00'	S88°48'08"E
C32	552.50'	04°02'43"	39.01'	39.00'	S76°04'57"E
C33	552.50'	04°02'43"	39.01'	39.00'	S72°02'14"E
C34	552.50'	04°02'43"	39.01'	39.00'	S67°59'31"E

CURVE TABLE (THIS SHEET ONLY)

NUMBER	RADIUS	DELTA	LENGTH	CHORD	CHORD BEARING
C35	552.50'	04°02'43"	39.01'	39.00'	S63°56'48"E
C36	425.00'	38°06'45"	282.71'	277.52'	S80°24'33"E
C37	425.00'	05°10'36"	38.40'	38.39'	N83°07'23"E
C38	425.00'	05°23'40"	40.01'	40.00'	N88°24'31"E
C39	425.00'	05°23'40"	40.01'	40.00'	S86°11'49"E
C40	425.00'	05°23'40"	40.01'	40.00'	S80°48'08"E
C41	425.00'	04°02'43"	30.01'	30.00'	S76°04'57"E
C42	425.00'	04°02'43"	30.01'	30.00'	S72°02'14"E
C43	425.00'	04°02'43"	30.01'	30.00'	S67°59'31"E
C44	425.00'	04°02'43"	30.01'	30.00'	S63°56'48"E
C45	385.50'	12°25'52"	83.64'	83.47'	N64°06'27"E
C46	385.50'	09°12'19"	61.94'	61.87'	N74°55'32"E
C47	385.50'	08°44'18"	58.79'	58.74'	N83°53'51"E
C48	385.50'	08°44'20"	58.80'	58.74'	S87°21'50"E
C49	385.50'	08°44'11"	58.78'	58.72'	S78°37'35"E
C50	385.50'	08°43'50"	58.74'	58.69'	S69°53'34"E
C51	385.50'	04°10'29"	28.09'	28.08'	S63°26'24"E

LAUREATE PARK PHASE 5A

A PORTION OF SECTION 30, TOWNSHIP 24 SOUTH, RANGE 31 EAST
CITY OF ORLANDO, ORANGE COUNTY, FLORIDA




PLAT
BOOK

PAGE

SHEET 6 OF 21

SEE SHEET 1 FOR NOTES

SEE SHEET 2 FOR LEGEND AND KEY MAP

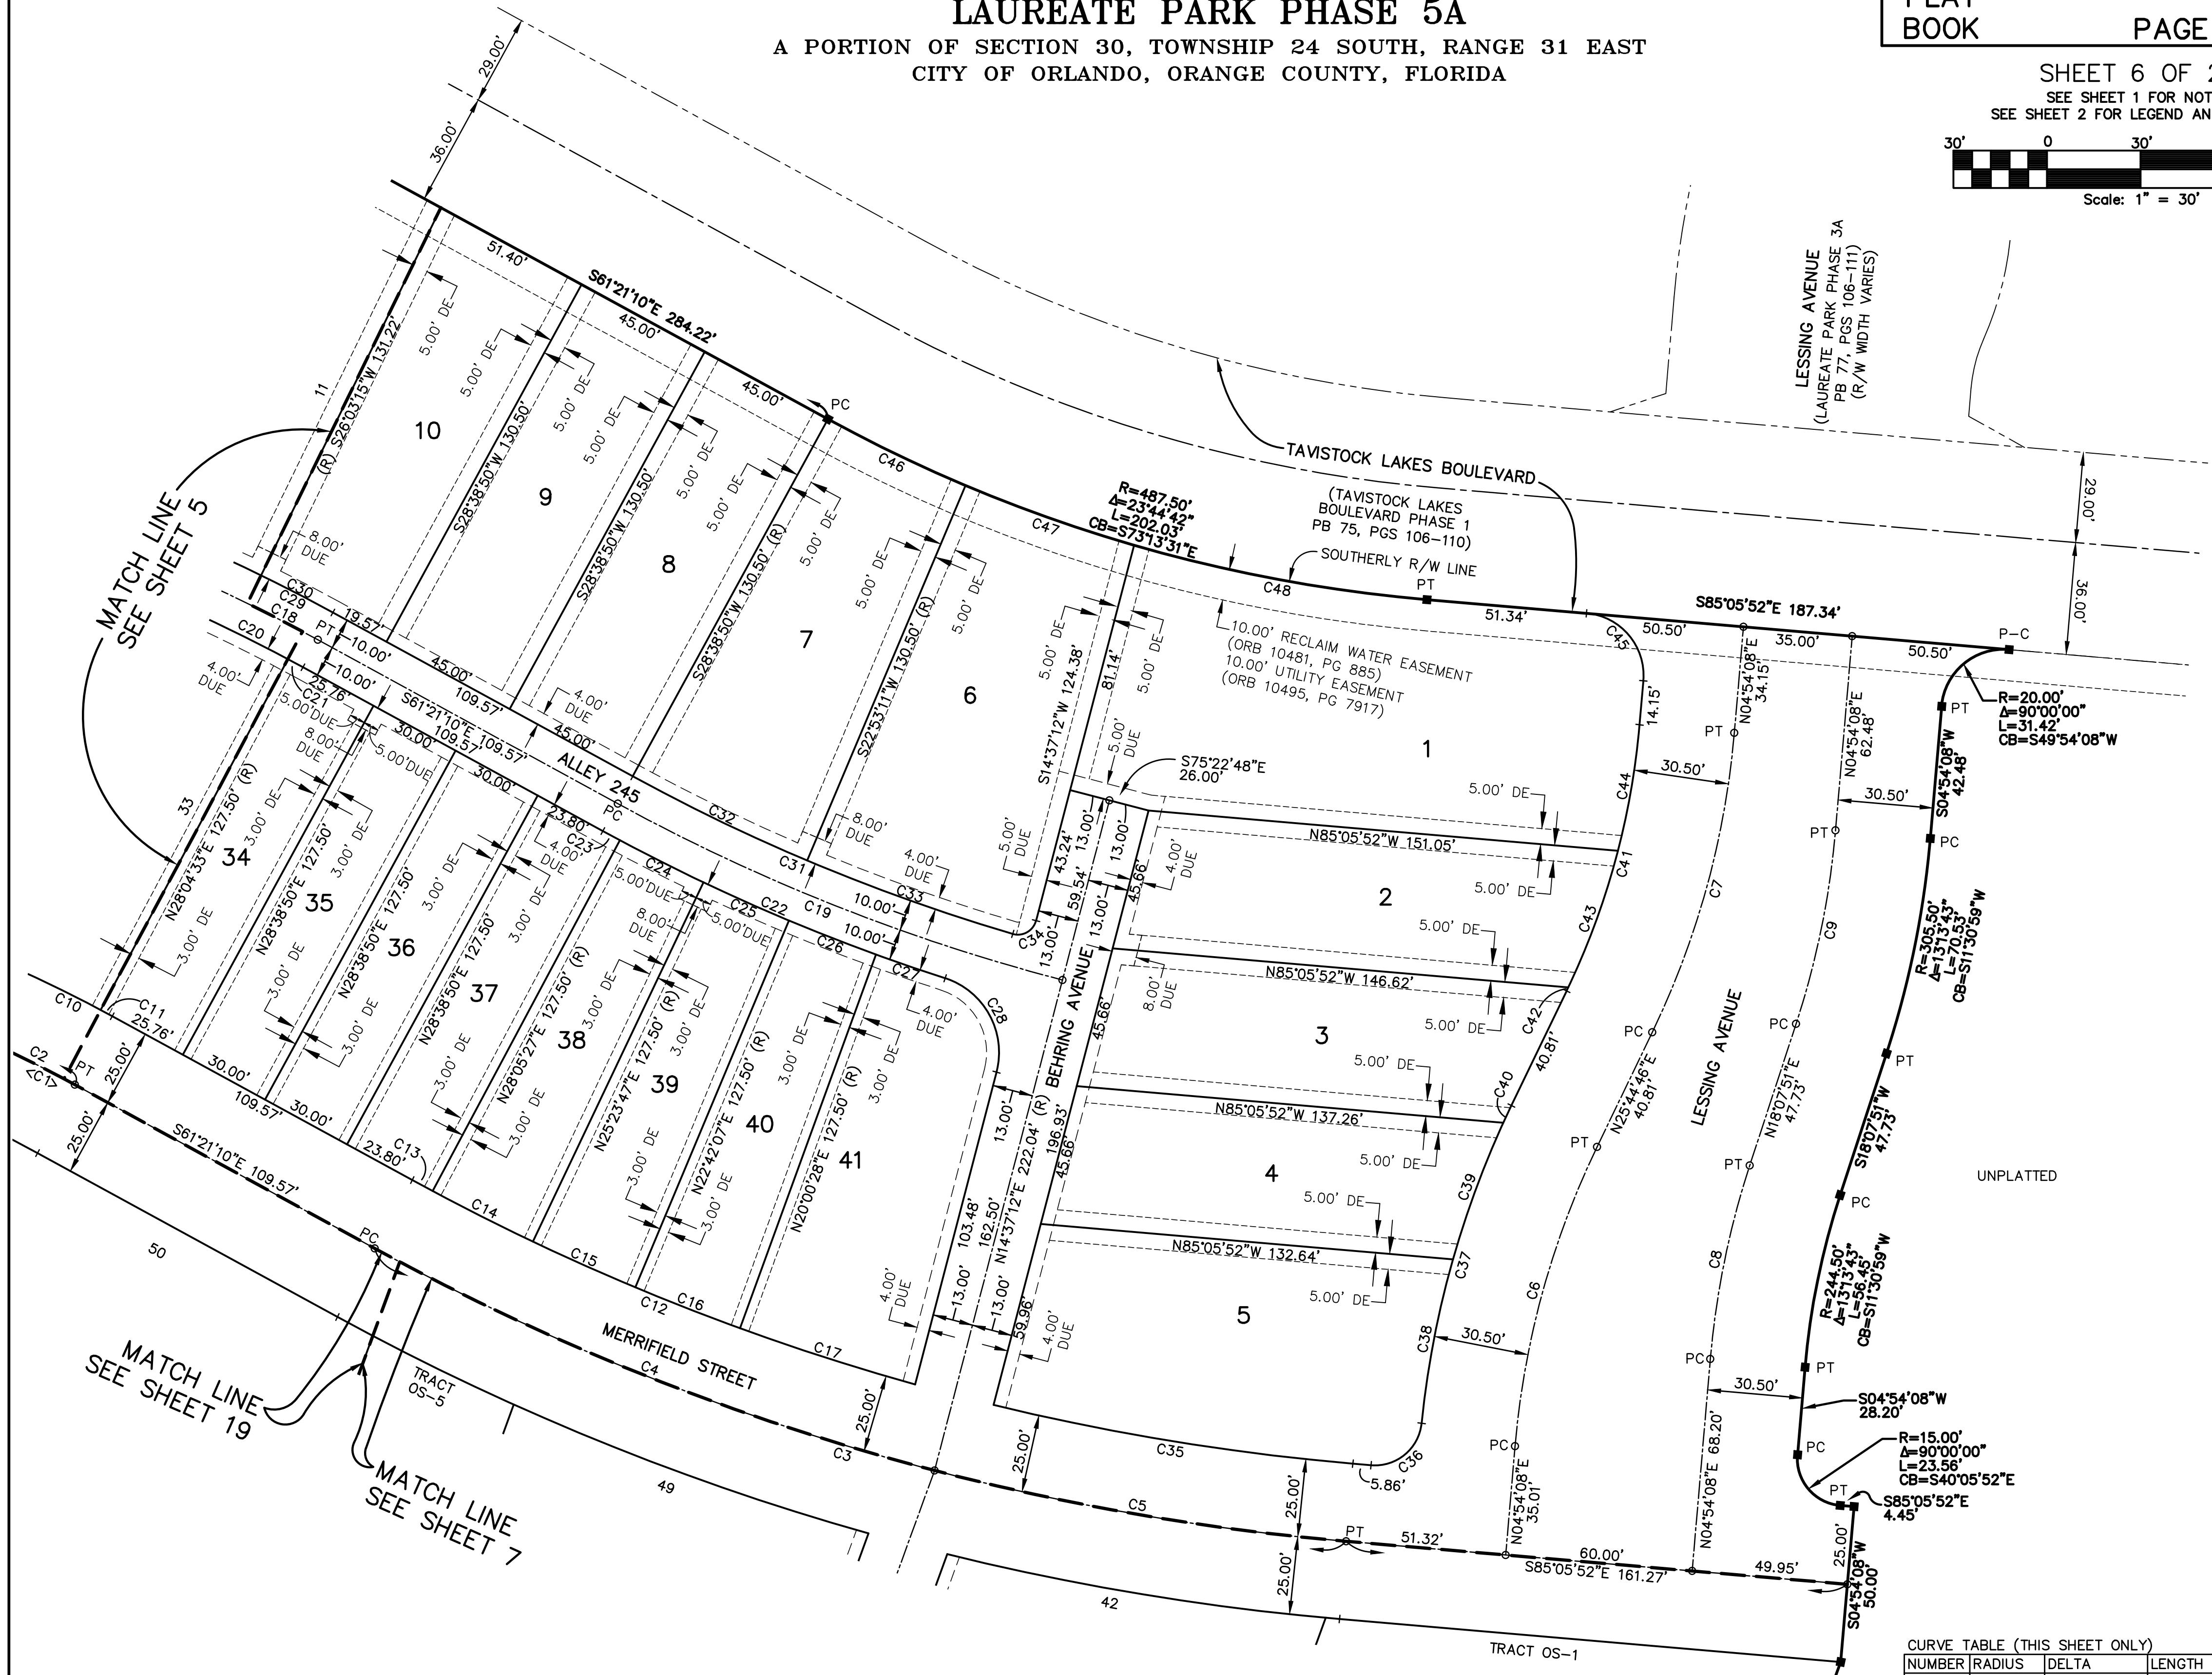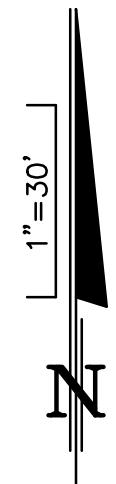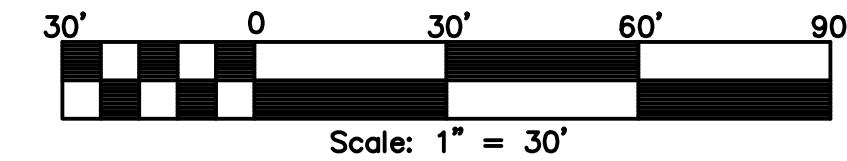

NOTICE: THIS PLAT, AS RECORDED IN ITS GRAPHIC FORM, IS THE OFFICIAL DEPICTION OF THE SUBDIVIDED LANDS DESCRIBED HEREIN AND WILL IN NO CIRCUMSTANCES BE SUPPLANTED IN AUTHORITY BY ANY OTHER GRAPHIC OR DIGITAL FORM OF THE PLAT. THERE MAY BE ADDITIONAL RESTRICTIONS THAT ARE NOT RECORDED ON THIS PLAT THAT MAY BE FOUND IN THE PUBLIC RECORDS OF THIS COUNTY.

PREPARED BY:



DONALD W. MCINTOSH ASSOCIATES, INC.
ENGINEERS PLANNERS SURVEYORS
2200 PARK AVENUE NORTH, WINTER PARK, FLORIDA 32789 (407) 644-4068

CERTIFICATE OF AUTHORIZATION NUMBER LB68

CURVE TABLE (THIS SHEET ONLY)

NUMBER	RADIUS	DELTA	LENGTH	CHORD	CHORD BEARING
C1	400.00'	60°45'19"	424.15'	404.56'	N88°16'11"E
C2	400.00'	39°34'52"	276.33'	270.87'	S81°08'36"E
C3	790.50'	23°44'42"	327.61'	325.27'	S73°13'31"E
C4	790.50'	14°01'38"	193.53'	193.05'	S68°21'59"E
C5	790.50'	09°43'04"	134.08'	133.91'	S80°14'20"E
C6	275.00'	20°50'38"	100.04'	99.49'	N15°19'27"E
C7	275.00'	20°50'38"	100.04'	99.49'	N15°19'27"E
C8	275.00'	13°13'43"	63.49'	63.35'	N11°30'59"E
C9	275.00'	13°13'43"	63.49'	63.35'	N11°30'59"E
C10	425.00'	38°06'45"	282.71'	277.52'	S80°24'33"E
C11	425.00'	00°34'17"	4.24'	4.24'	S61°38'18"E
C12	765.50'	13°03'15"	174.41'	174.03'	S67°52'47"E
C13	765.50'	00°33'23"	7.43'	7.43'	S61°37'52"E
C14	765.50'	02°41'40"	36.00'	35.99'	S63°15'23"E
C15	765.50'	02°41'40"	36.00'	36.00'	S65°57'03"E
C16	765.50'	02°41'40"	36.00'	36.00'	S68°38'43"E

CURVE TABLE (THIS SHEET ONLY)

NUMBER	RADIUS	DELTA	LENGTH	CHORD	CHORD BEARING
C17	765.50'	04°24'52"	58.98'	58.97'	S72°11'59"E
C18	562.50'	38°06'45"	374.17'	367.31'	S80°24'33"E
C19	628.00'	14°01'38"	153.75'	153.36'	S68°21'59"E
C20	552.50'	38°06'45"	367.52'	360.78'	S80°24'33"E
C21	552.50'	00°34'17"	5.51'	5.51'	S61°38'18"E
C22	638.00'	10°44'29"	119.61'	119.43'	S66°43'25"E
C23	638.00'	00°33'23"	6.20'	6.20'	S61°37'52"E
C24	638.00'	02°41'40"	30.00'	30.00'	S63°15'23"E
C25	638.00'	00°56'18"	30.00'	30.00'	S65°57'03"E
C26	638.00'	02°41'40"	30.00'	30.00'	S68°38'43"E
C27	638.00'	02°06'07"	23.40'	23.40'	S71°02'36"E
C28	25.00'	86°42'51"	37.84'	34.33'	S82°44'14"E
C29	572.50'	38°06'45"	380.82'	373.84'	S80°24'33"E
C30	572.50'	02°35'35"	25.91'	25.91'	S62°38'57"E

CURVE TABLE (THIS SHEET ONLY)

NUMBER	RADIUS	DELTA	LENGTH	CHORD	CHORD BEARING
C31	618.00'	12°14'53"	132.11'	131.86'	S67°28'37"E
C32	618.00'	05°45'39"	62.14'	62.11'	S64°41'59"E
C33	618.00'	06°29'14"	69.97'	69.94'	S70°21'26"E
C34	6.00'	91°46'45"	9.61'	8.62'	N60°30'35"E
C35	765.50'	08°44'41"	116.83'	116.72'	S80°43'31"E
C36	15.00'	89°06'27"	23.33'	21.05'	N50°20'54"E
C37	305.50'	19°57'06"	106.38'	105.84'	N15°46'13"E
C38	305.50'	10°03'01"	53.59'	53.52'	N10°49'11"E
C39	305.50'	08°45'33"	46.70'	46.66'	N20°13'28"E
C40	305.50'	01°08'32"	6.09'	6.09'	N25°10'30"E
C41	244.50'	20°50'38"	88.95'	88.46'	N15°19'27"E
C42	244.50'	00°17'17"	1.23'	1.23'	N25°36'08"E
C43	244.50'	10°56'18"	46.61'	46.61'	N19°59'20"E
C44	244.50'	09°37'03"	41.04'	40.99'	N09°42'40"E
C45	20.00'	90°00'00"	31.42'	28.28'	N40°05'52"W
C46	487.50'	05°45'39"	49.02'	48.99'	S64°13'59"E
C47	487.50'	06°44'18"	57.33'	57.30'	S70°28'58"E
C48	487.50'	11°14'45"	95.69'	95.53'	S79°28'29"E

LAUREATE PARK PHASE 5A

A PORTION OF SECTION 30, TOWNSHIP 24 SOUTH, RANGE 31 EAST
CITY OF ORLANDO, ORANGE COUNTY, FLORIDA




PLAT
BOOK

PAGE

SHEET 7 OF 21

SEE SHEET 1 FOR NOTES

SEE SHEET 2 FOR LEGEND AND KEY MAP

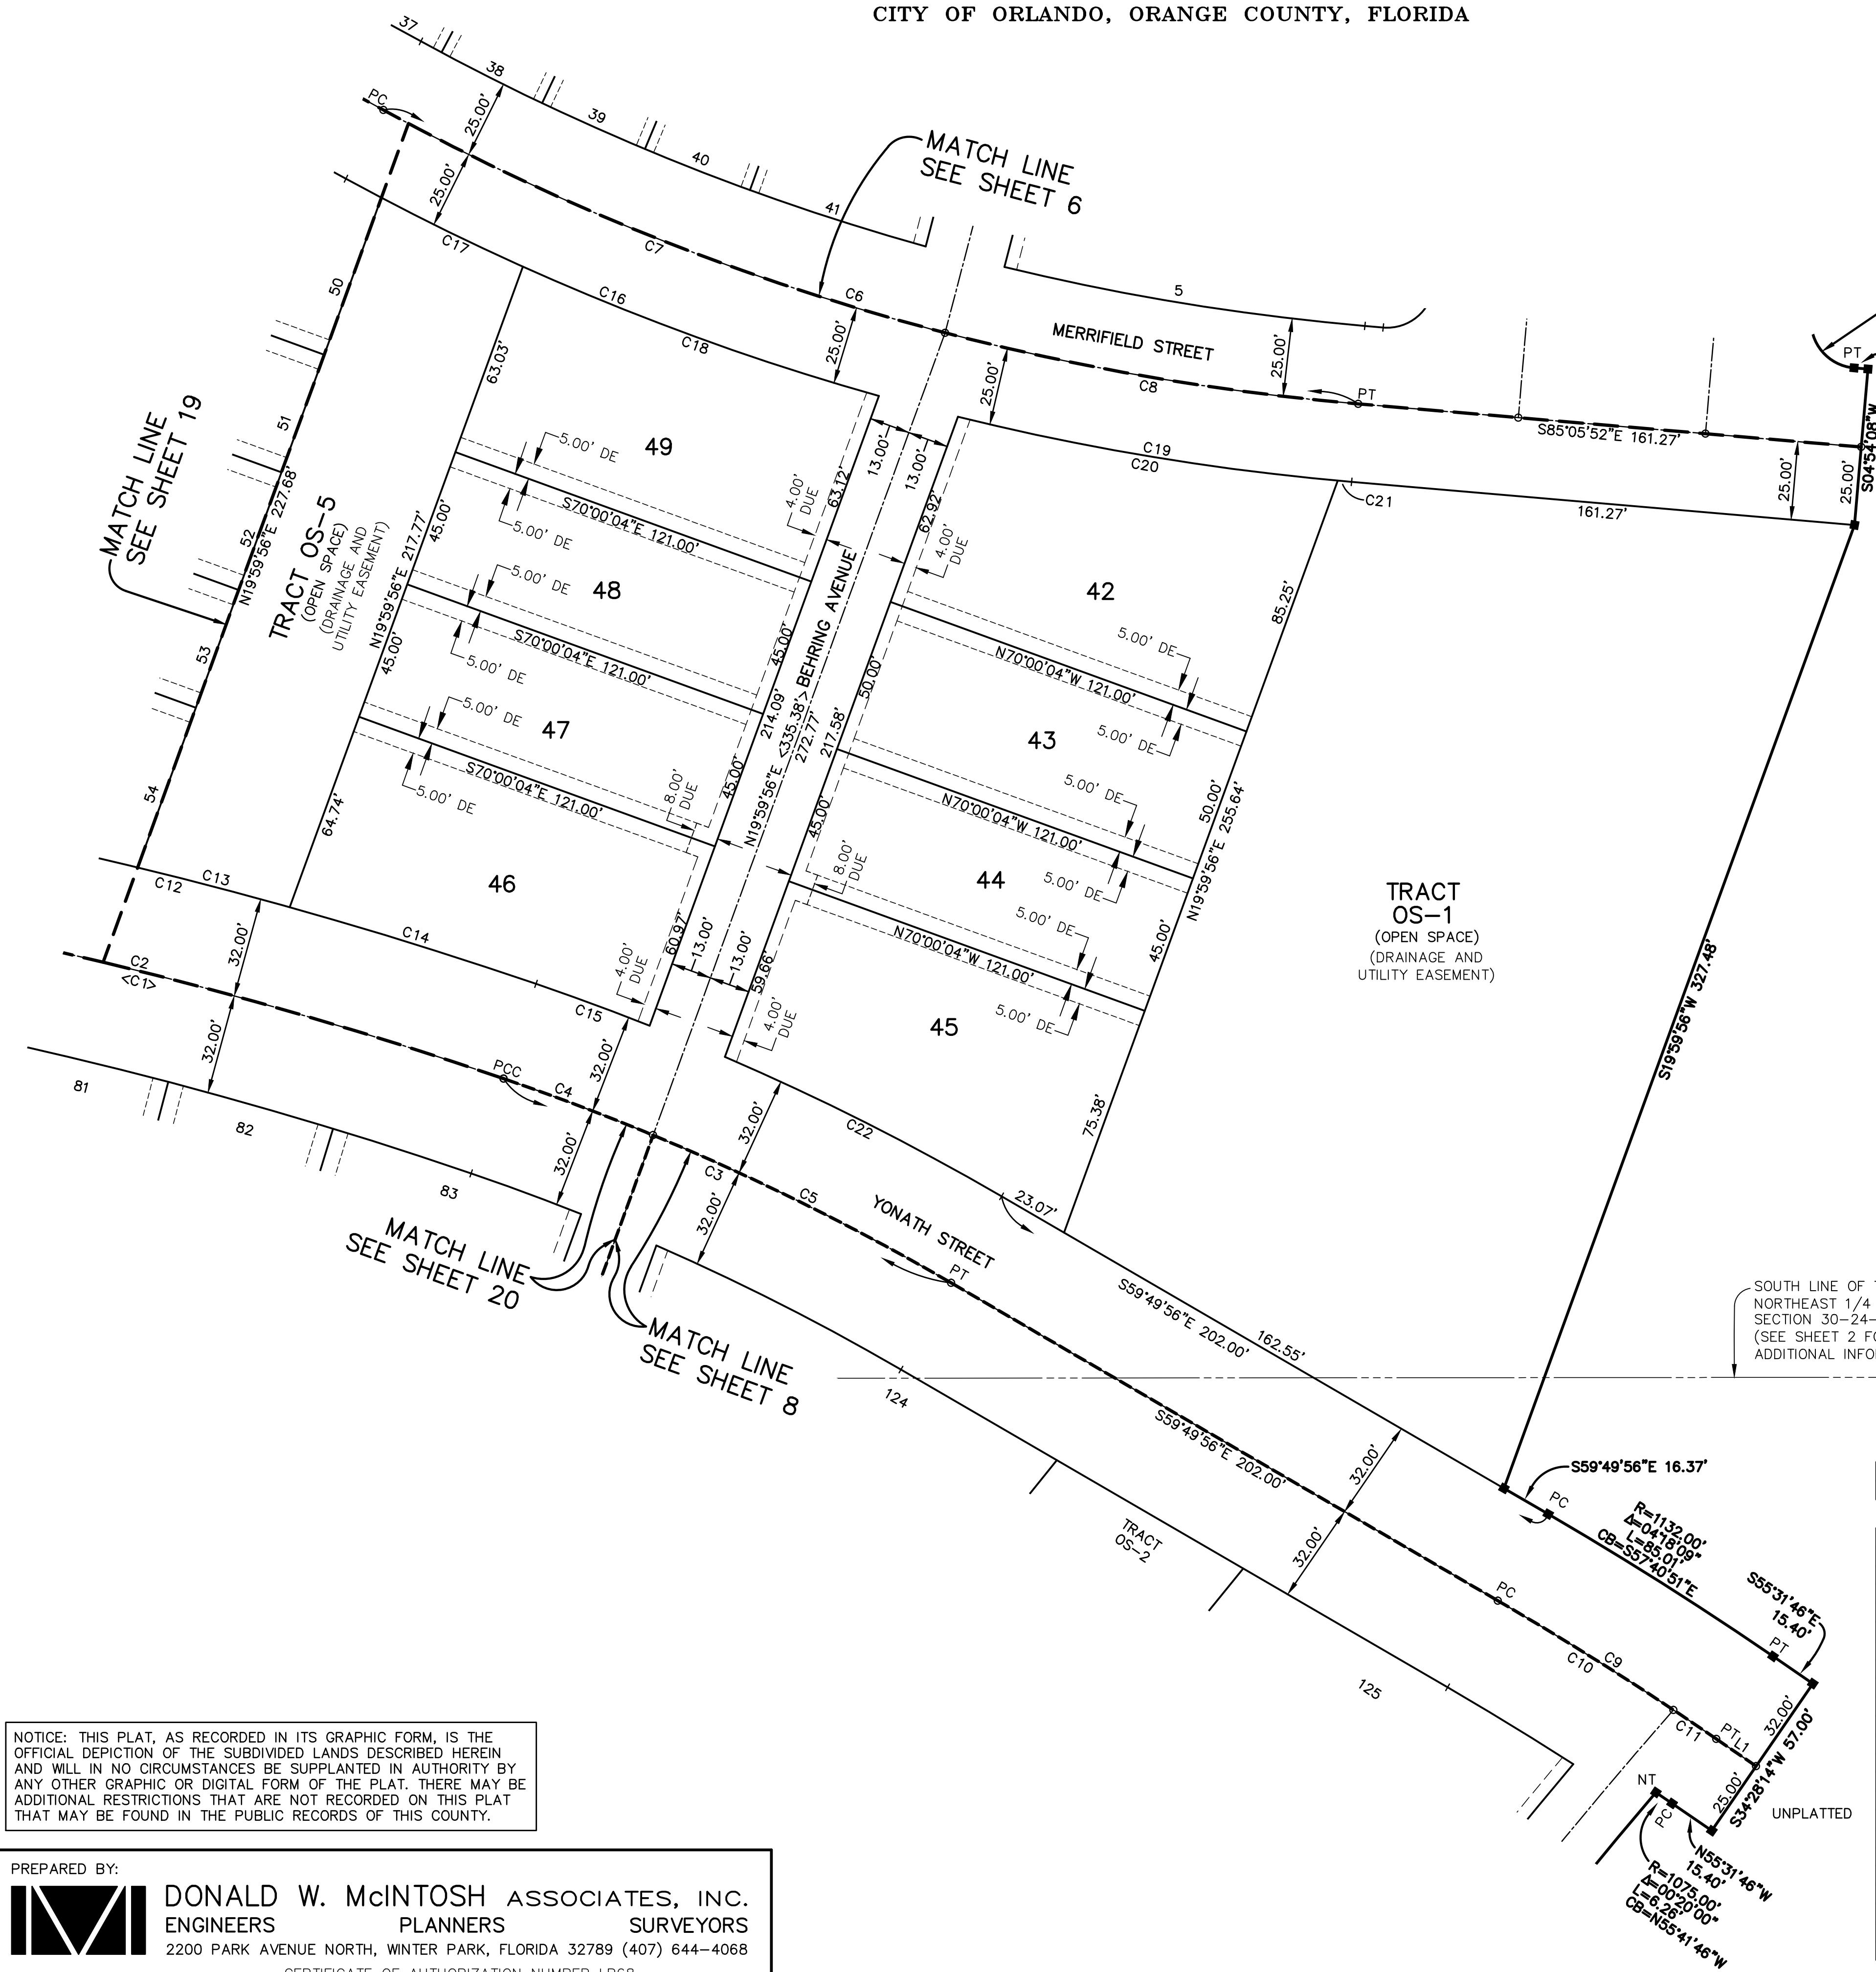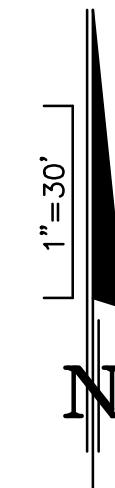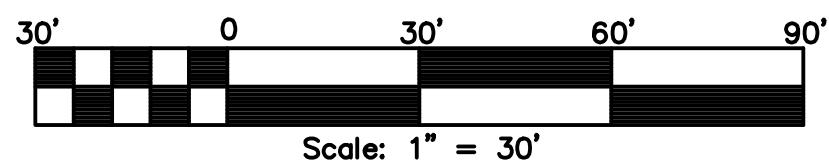

LINE TABLE (THIS SHEET ONLY)

NUMBER	BEARING	DISTANCE
L1	S55°31'46"E	15.40'

CURVE TABLE (THIS SHEET ONLY)

NUMBER	RADIUS	DELTA	LENGTH	CHORD	CHORD BEARING
C1	1426.00'	22°0'32"	547.77'	544.41'	S82°0'49"E
C2	1426.00'	10°31'52"	262.11'	261.74'	S76°2'29"E
C3	800.00'	11°16'37"	157.46'	157.20'	S65°28'14"E
C4	800.00'	03°39'31"	51.08'	51.08'	S69°16'47"E
C5	800.00'	07°37'06"	106.37'	106.29'	S63°38'28"E
C6	790.50'	23°44'42"	327.61'	325.27'	S73°13'31"E
C7	790.50'	14°01'38"	193.53'	193.05'	S68°21'59"E
C8	790.50'	09°43'04"	134.08'	133.91'	S80°14'20"E
C9	1100.00'	04°18'09"	82.60'	82.58'	S57°40'51"E
C10	1100.00'	03°26'29"	66.07'	66.06'	S58°06'41"E
C11	1100.00'	00°51'40"	16.53'	16.53'	S55°57'36"E
C12	1458.00'	09°58'34"	253.86'	253.54'	S76°05'50"E
C13	1458.00'	01°58'25"	50.22'	50.22'	S75°20'04"E
C14	1458.00'	03°14'19"	82.41'	82.40'	S72°4'34"E
C15	832.00'	02°39'53"	38.69'	38.69'	S69°46'36"E
C16	815.50'	12°56'43"	184.25'	183.86'	S67°49'32"E
C17	815.50'	03°31'58"	50.28'	50.27'	S64°01'21"E
C18	815.50'	08°30'33"	121.11'	121.00'	S70°02'37"E
C19	815.50'	08°57'55"	127.47'	127.47'	S80°36'54"E
C20	815.50'	08°39'11"	123.16'	123.04'	S80°2'32"E
C21	815.50'	00°18'44"	4.44'	4.44'	S84°56'30"E
C22	832.00'	06°49'12"	99.03'	98.98'	S63°14'32"E

LAUREATE PARK PHASE 5A

A PORTION OF SECTION 30, TOWNSHIP 24 SOUTH, RANGE 31 EAST
CITY OF ORLANDO, ORANGE COUNTY, FLORIDA


PLAT
BOOK

PAGE

SHEET 8 OF 21

SEE SHEET 1 FOR NOTES

SEE SHEET 2 FOR LEGEND AND KEY MAP

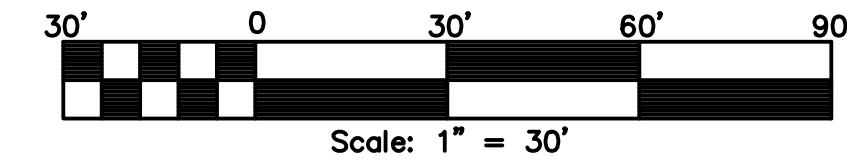

CURVE TABLE (THIS SHEET ONLY)

NUMBER	RADIUS	DELTA	LENGTH	CHORD	CHORD BEARING
C45	1766.00'	02°14'47"	69.24'	69.23'	N32°26'24"E
C46	1766.00'	01°44'30"	53.68'	53.68'	N34°26'03"E
C47	1766.00'	01°44'30"	53.68'	53.68'	N36°10'32"E
C48	1766.00'	02°25'28"	74.73'	74.72'	N38°15'31"E
C49	1645.00'	08°49'24"	253.33'	253.07'	N35°42'49"E
C50	1645.00'	02°15'40"	64.92'	64.92'	N32°25'58"E
C51	1645.00'	01°44'30"	50.00'	50.00'	N34°26'03"E
C52	1645.00'	01°44'30"	50.00'	50.00'	N36°10'32"E
C53	1645.00'	03°04'44"	88.40'	88.39'	N38°35'09"E
C54	313.00'	15°07'21"	82.61'	82.37'	N27°33'36"E
C55	313.00'	08°11'56"	44.79'	44.75'	N31°01'18"E
C56	313.00'	06°55'23"	37.82'	37.80'	N23°27'37"E
C57	1968.00'	05°30'10"	189.01'	188.94'	N32°22'11"E
C58	300.00'	15°07'21"	79.18'	78.95'	N27°33'36"E
C59	1500.00'	02°19'14"	60.75'	60.75'	S56°41'23"E
C60	1500.00'	01°21'29"	35.55'	35.55'	S57°10'16"E
C61	1500.00'	00°57'45"	25.20'	25.20'	S56°00'39"E
C62	1632.00'	20°39'54"	588.62'	588.43'	N30°58'56"E
C63	1632.00'	05°28'40"	156.03'	155.97'	N27°25'24"E
C64	1632.00'	05°41'57"	162.33'	162.26'	N33°00'42"E
C65	1632.00'	05°27'12"	155.34'	155.28'	N38°35'16"E
C66	1468.00'	00°56'04"	23.94'	23.94'	S57°22'58"E
C67	1532.00'	00°48'48"	21.75'	21.75'	S57°26'36"E
C68	1632.00'	11°09'09"	317.67'	317.17'	N35°44'18"E
C69	1632.00'	09°30'45"	270.95'	270.64'	N25°24'21"E


WEST LINE OF THE
SOUTHEAST 1/4 OF
SECTION 30-24-31
(SEE SHEET 2
FOR ADDITIONAL
INFORMATION)

MATCH LINE
SEE SHEET 21

MATCH LINE
SEE SHEET 9

NOTICE: THIS PLAT, AS RECORDED IN ITS GRAPHIC FORM, IS THE
OFFICIAL DEPICTION OF THE SUBDIVIDED LANDS DESCRIBED HEREIN
AND WILL IN NO CIRCUMSTANCES BE SUPPLANTED IN AUTHORITY BY
ANY OTHER GRAPHIC OR DIGITAL FORM OF THE PLAT. THERE MAY BE
ADDITIONAL RESTRICTIONS THAT ARE NOT RECORDED ON THIS PLAT
THAT MAY BE FOUND IN THE PUBLIC RECORDS OF THIS COUNTY.

PREPARED BY:

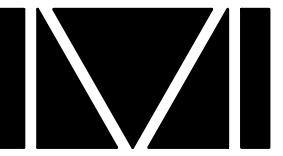


DONALD W. MCINTOSH ASSOCIATES, INC.
ENGINEERS PLANNERS SURVEYORS
2200 PARK AVENUE NORTH, WINTER PARK, FLORIDA 32789 (407) 644-4068

CERTIFICATE OF AUTHORIZATION NUMBER LB68

Printed: Wed 24-Sep-2014 03:33PM
F:\Proj2012\12111\Sdwg\NAV088\plat\Laureate Park Phase 5A.dwg

MATCH LINE
SEE SHEET 7

SOUTH LINE OF THE
NORTHEAST 1/4 OF
SECTION 30-24-31
(SEE SHEET 2 FOR
ADDITIONAL INFORMATION)

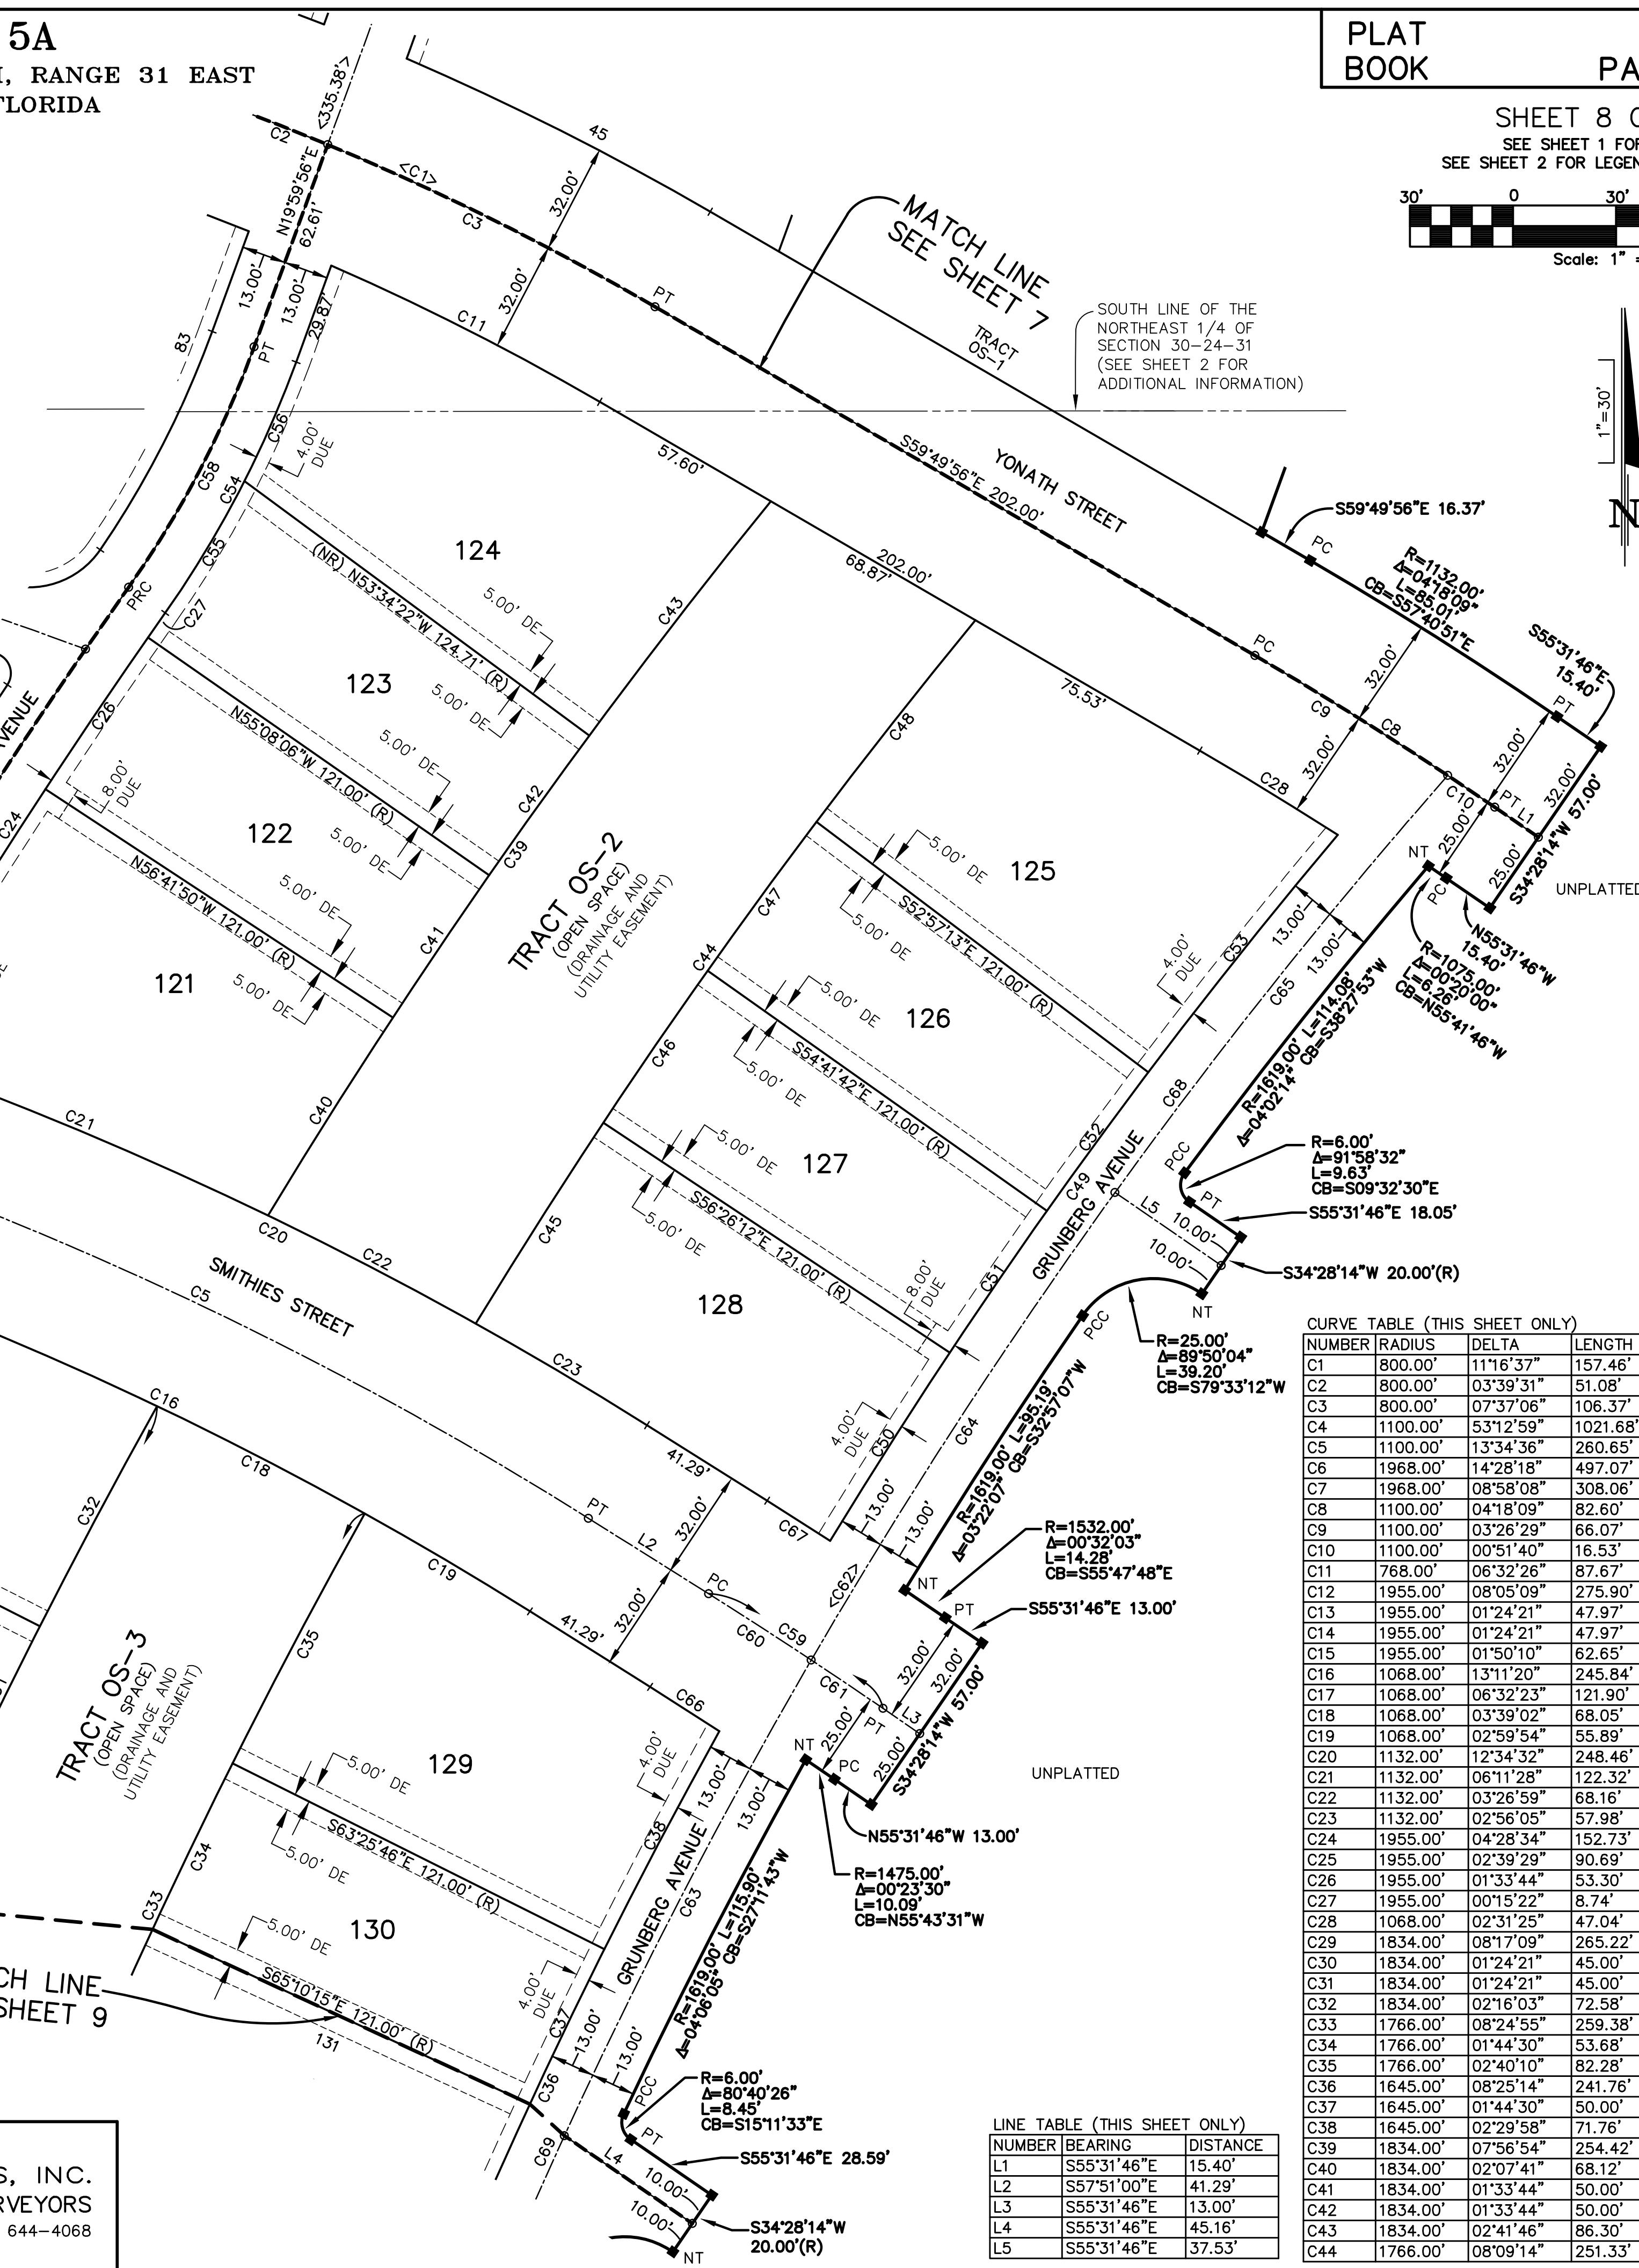

LAUREATE PARK PHASE 5A

A PORTION OF SECTION 30, TOWNSHIP 24 SOUTH, RANGE 31 EAST
CITY OF ORLANDO, ORANGE COUNTY, FLORIDA


PLAT
BOOK

PAGE



SHEET 9 OF 21

SEE SHEET 1 FOR NOTES

SEE SHEET 2 FOR LEGEND AND KEY MAP

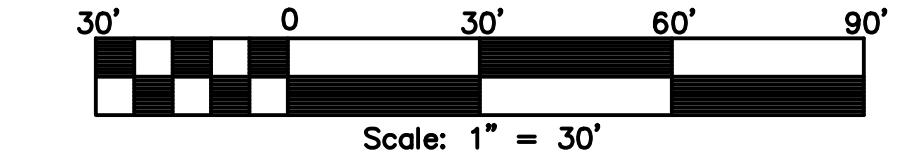


Scale: 1" = 30'

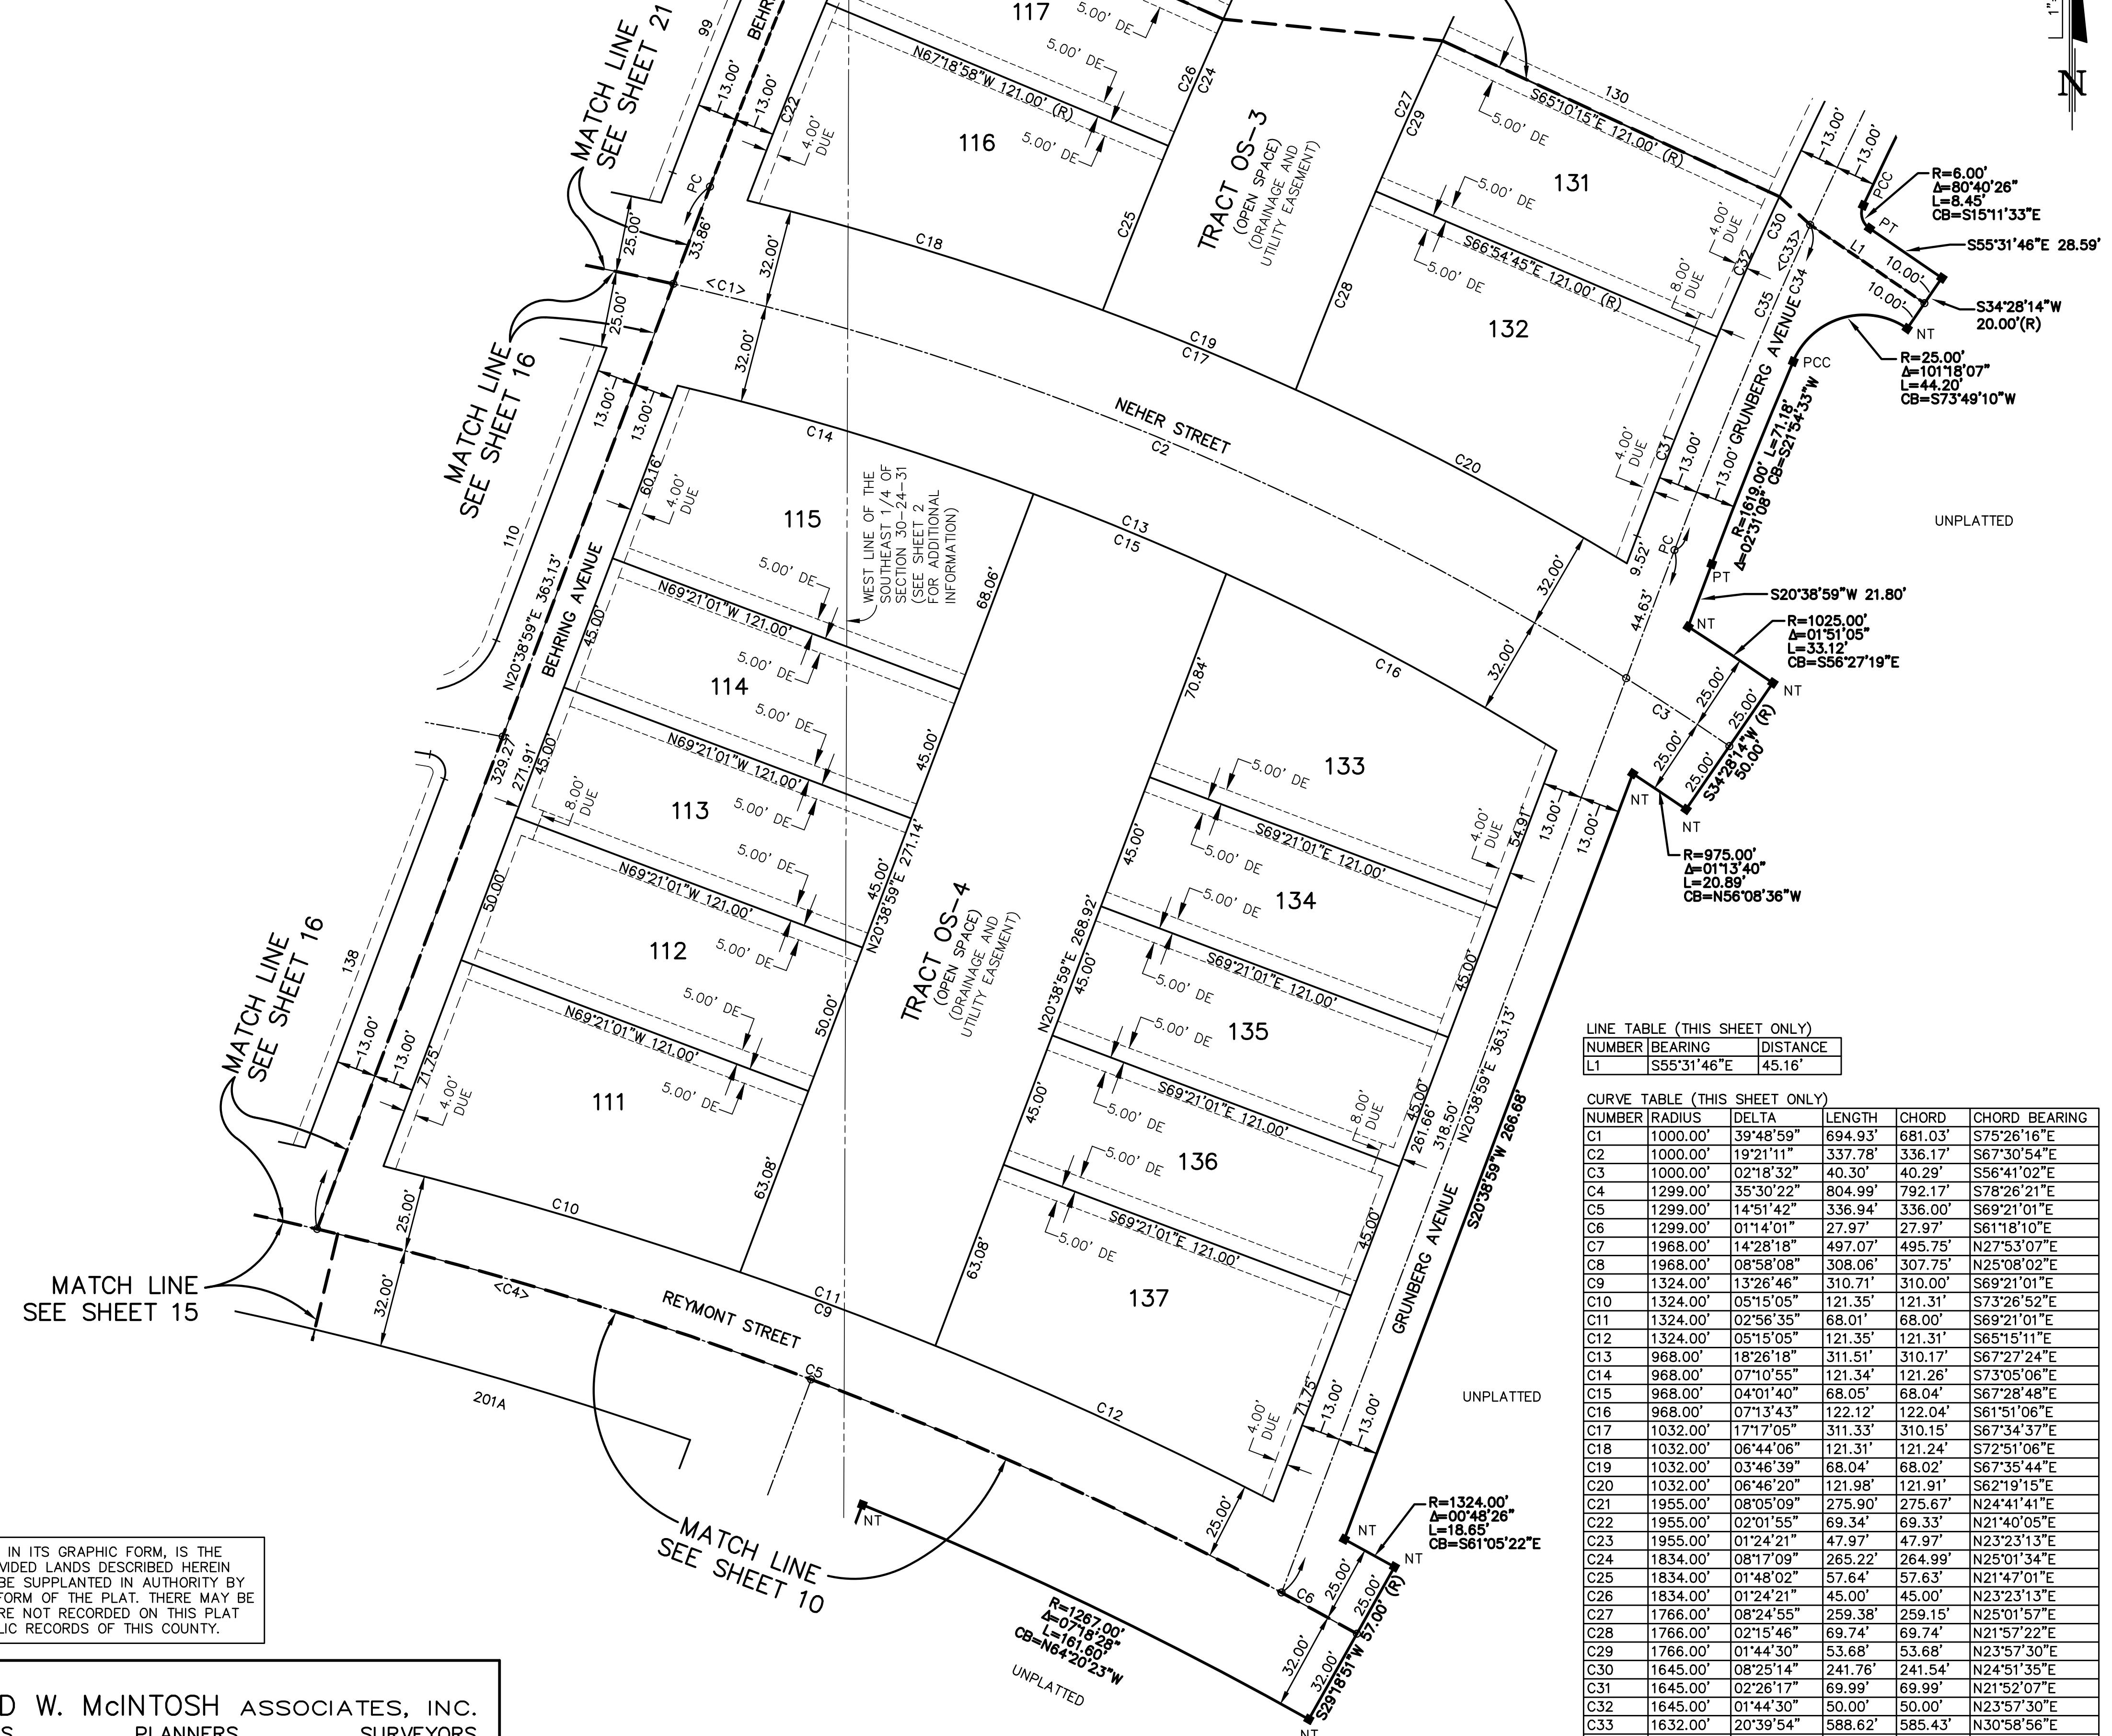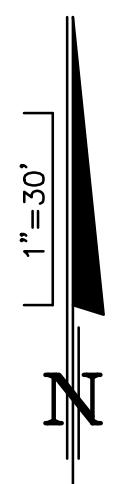

NOTICE: THIS PLAT, AS RECORDED IN ITS GRAPHIC FORM, IS THE OFFICIAL DEPICTION OF THE SUBDIVIDED LANDS DESCRIBED HEREIN AND WILL IN NO CIRCUMSTANCES BE SUPPLANTED IN AUTHORITY BY ANY OTHER GRAPHIC OR DIGITAL FORM OF THE PLAT. THERE MAY BE ADDITIONAL RESTRICTIONS THAT ARE NOT RECORDED ON THIS PLAT THAT MAY BE FOUND IN THE PUBLIC RECORDS OF THIS COUNTY.

PREPARED BY:

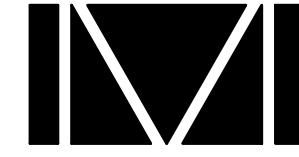

DONALD W. MCINTOSH ASSOCIATES, INC.
ENGINEERS PLANNERS SURVEYORS
2200 PARK AVENUE NORTH, WINTER PARK, FLORIDA 32789 (407) 644-4068

CERTIFICATE OF AUTHORIZATION NUMBER LB68

LAUREATE PARK PHASE 5A

A PORTION OF SECTION 30, TOWNSHIP 24 SOUTH, RANGE 31 EAST
CITY OF ORLANDO, ORANGE COUNTY, FLORIDA













PLAT
BOOK

PAGE

SHEET 10 OF 21

SEE SHEET 1 FOR NOTES

SEE SHEET 2 FOR LEGEND AND KEY MAP

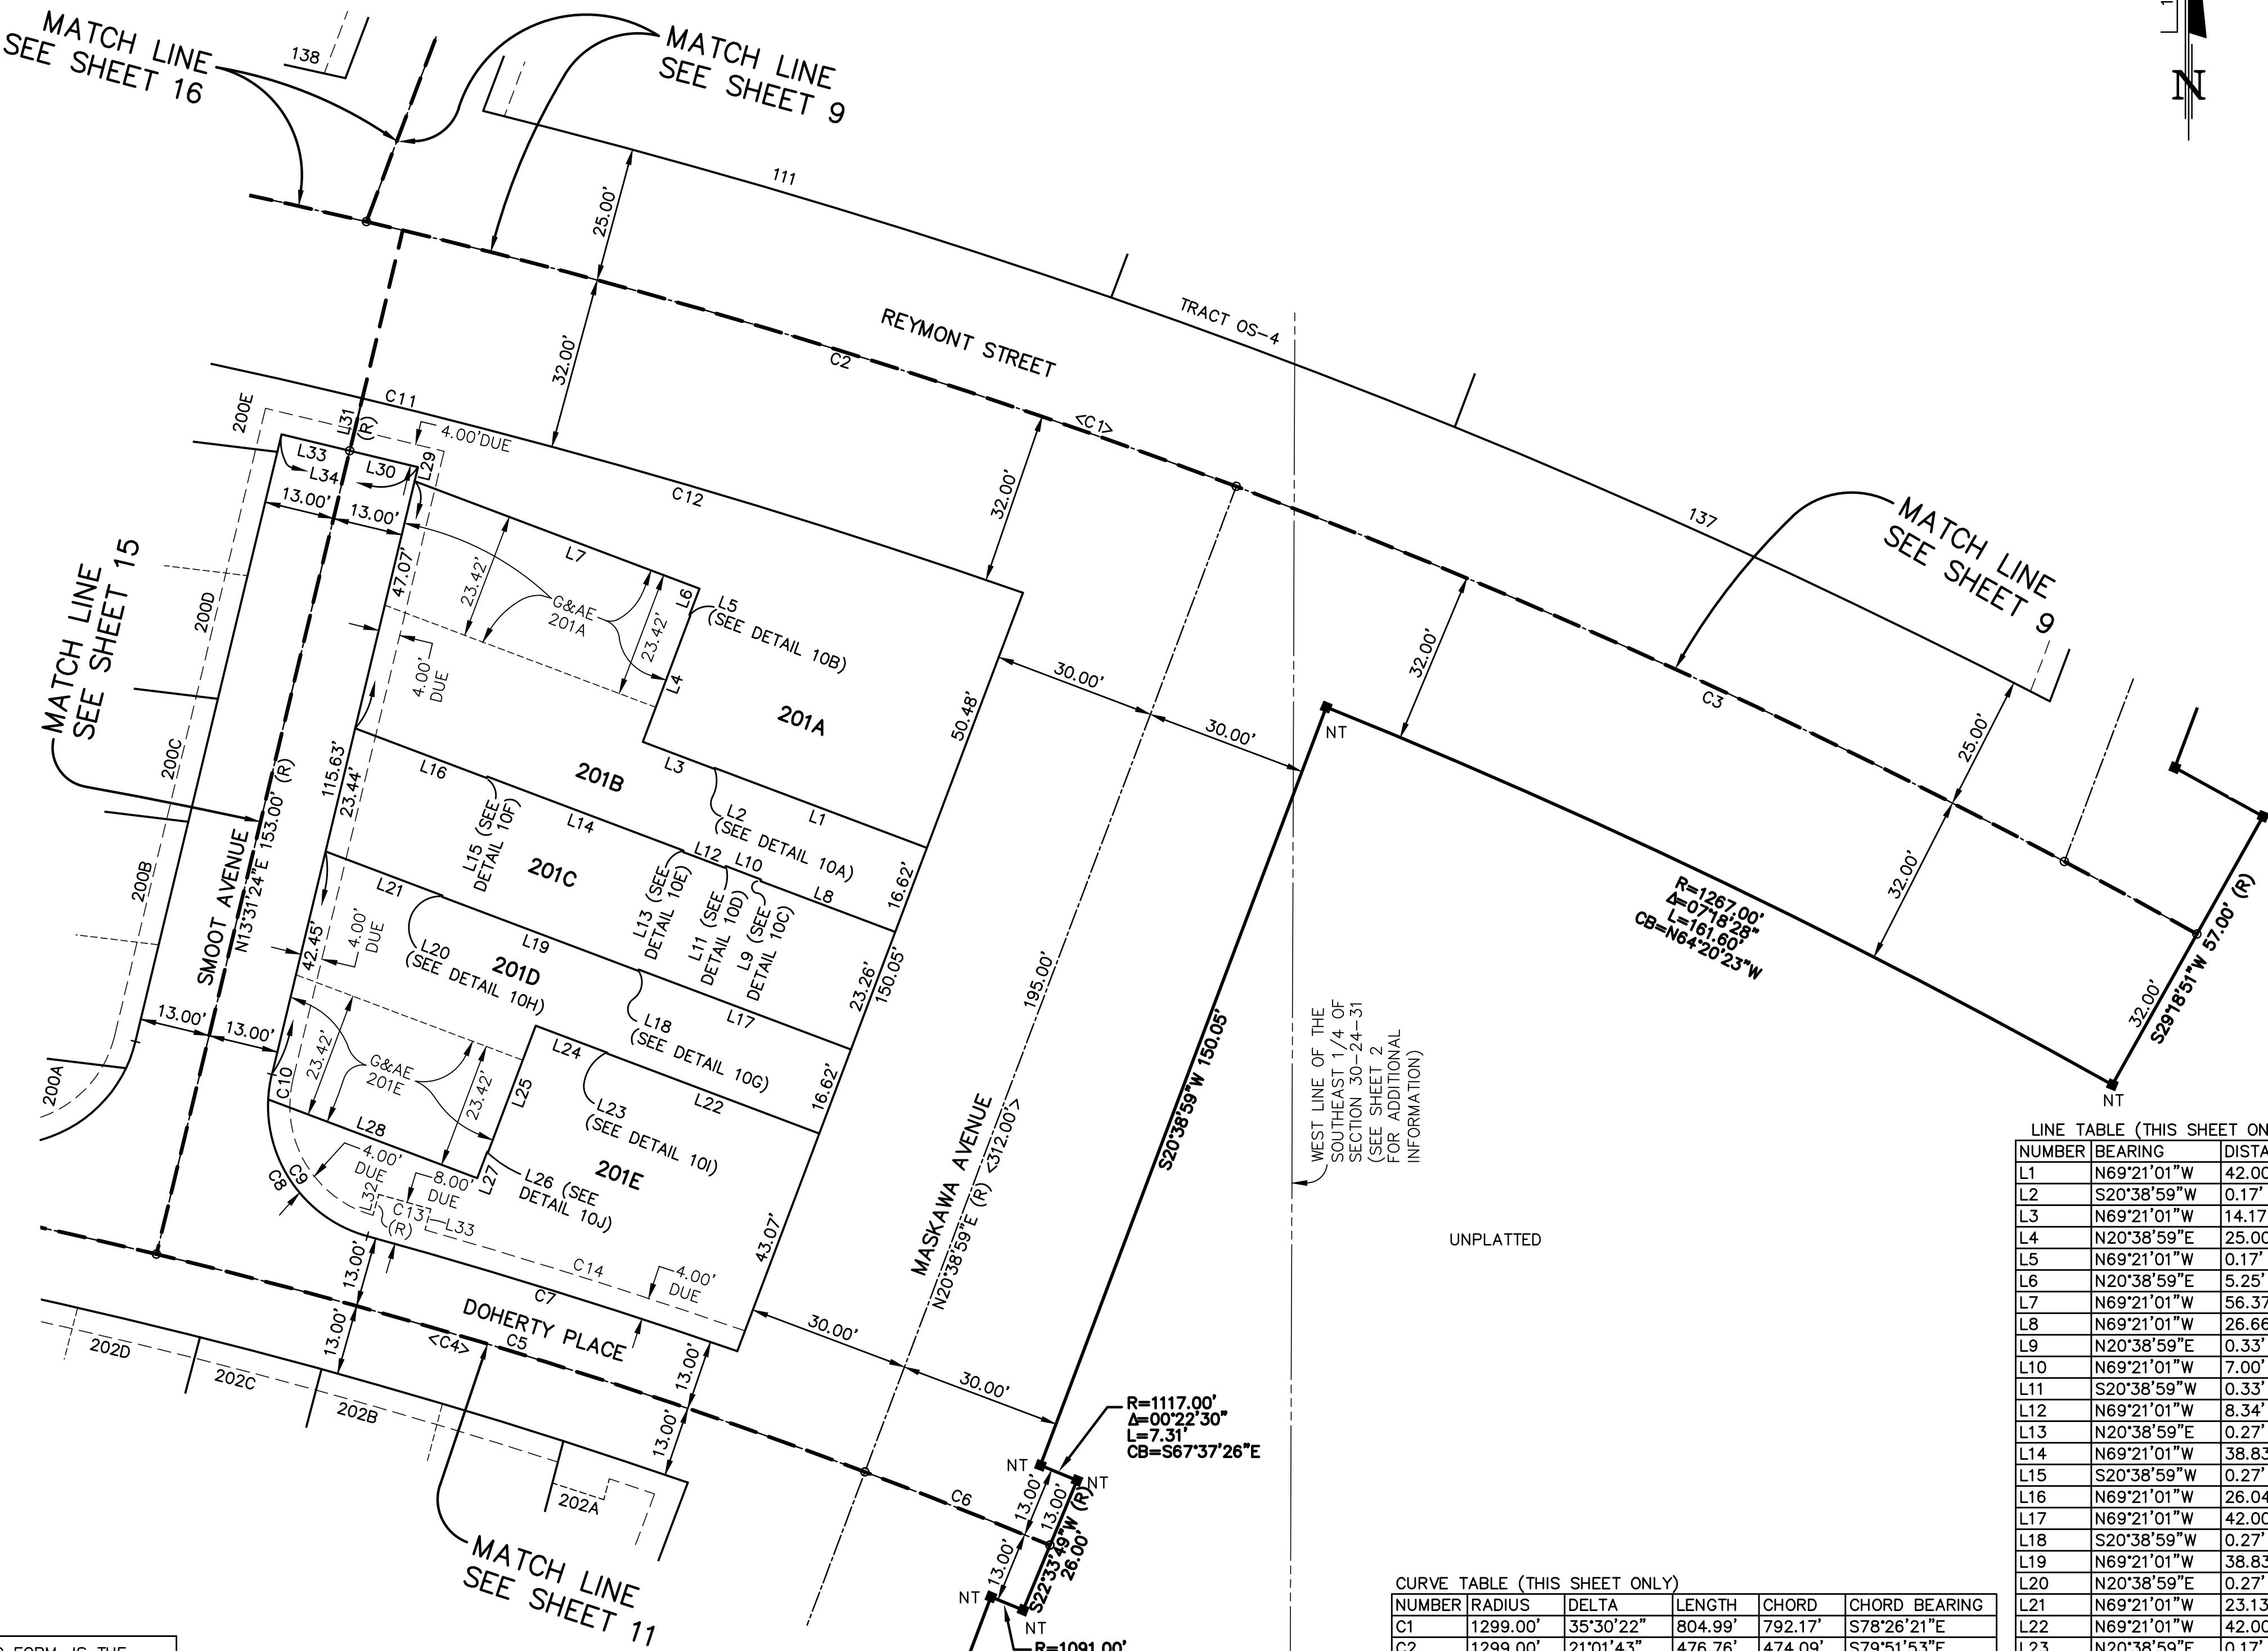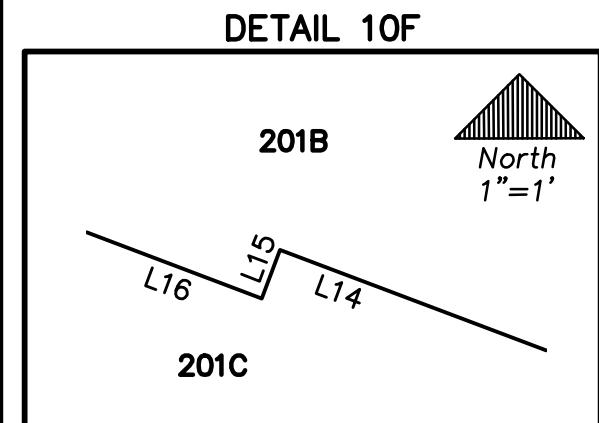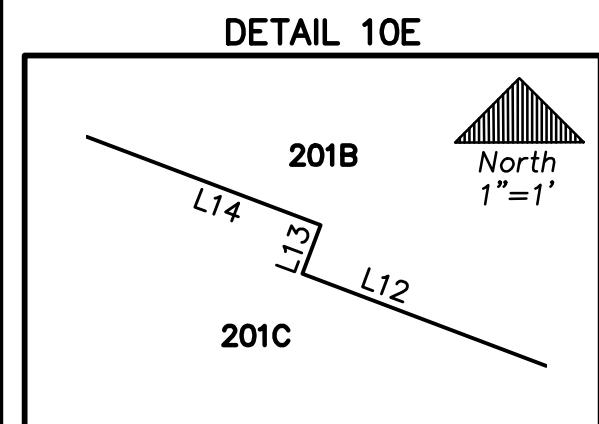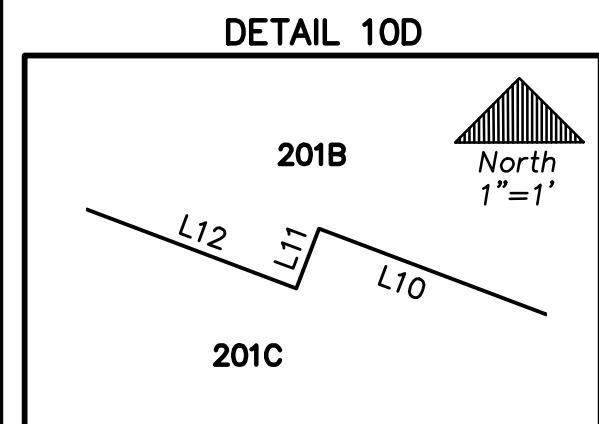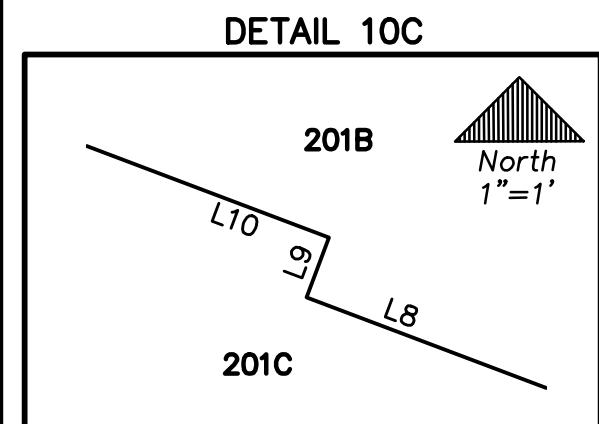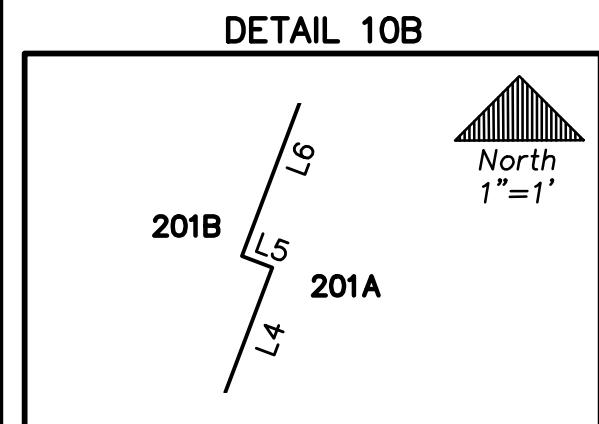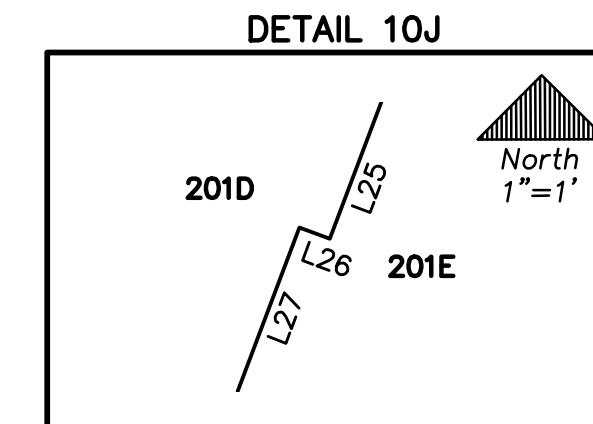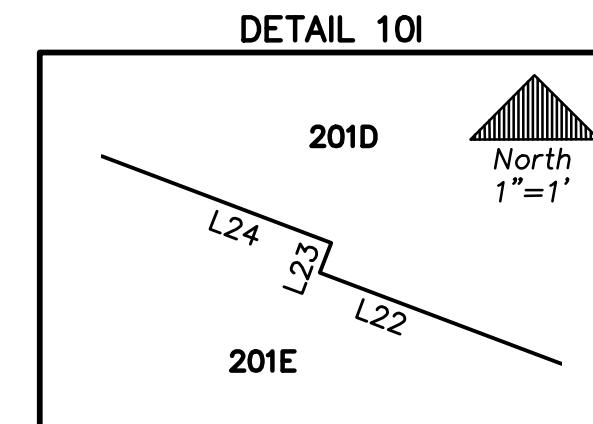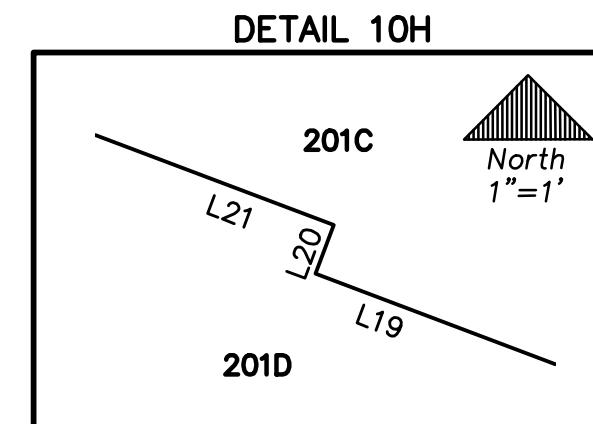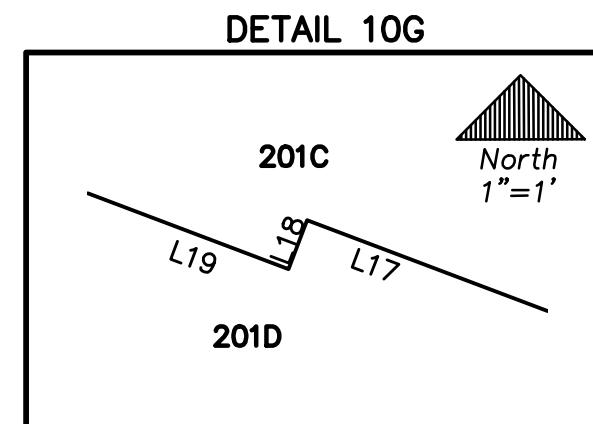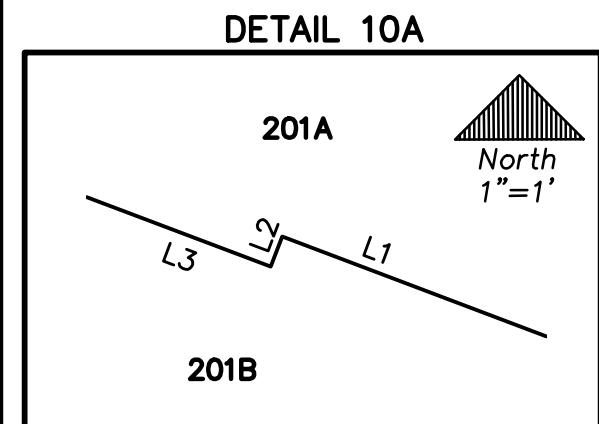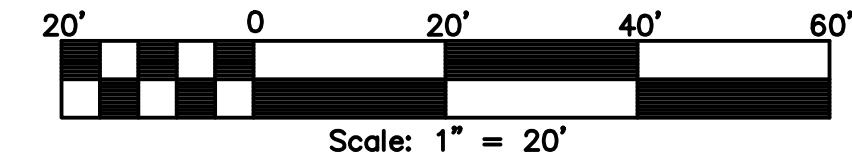


WEST LINE OF THE
SOUTHEAST 1/4 OF
SECTION 30-24-31
(SEE SHEET 2
FOR ADDITIONAL
INFORMATION)

UNPLATTED

NOTICE: THIS PLAT, AS RECORDED IN ITS GRAPHIC FORM, IS THE OFFICIAL DEPICTION OF THE SUBDIVIDED LANDS DESCRIBED HEREIN AND WILL IN NO CIRCUMSTANCES BE SUPPLANTED IN AUTHORITY BY ANY OTHER GRAPHIC OR DIGITAL FORM OF THE PLAT. THERE MAY BE ADDITIONAL RESTRICTIONS THAT ARE NOT RECORDED ON THIS PLAT THAT MAY BE FOUND IN THE PUBLIC RECORDS OF THIS COUNTY.

PREPARED BY:

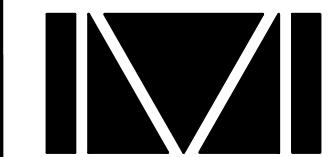

DONALD W. MCINTOSH ASSOCIATES, INC.
ENGINEERS PLANNERS SURVEYORS
2200 PARK AVENUE NORTH, WINTER PARK, FLORIDA 32789 (407) 644-4068

CERTIFICATE OF AUTHORIZATION NUMBER LB68

LAUREATE PARK PHASE 5A

A PORTION OF SECTION 30, TOWNSHIP 24 SOUTH, RANGE 31 EAST
CITY OF ORLANDO, ORANGE COUNTY, FLORIDA





PLAT
BOOK

PAGE

SHEET 11 OF 21

SEE SHEET 1 FOR NOTES

SEE SHEET 2 FOR LEGEND AND KEY MAP

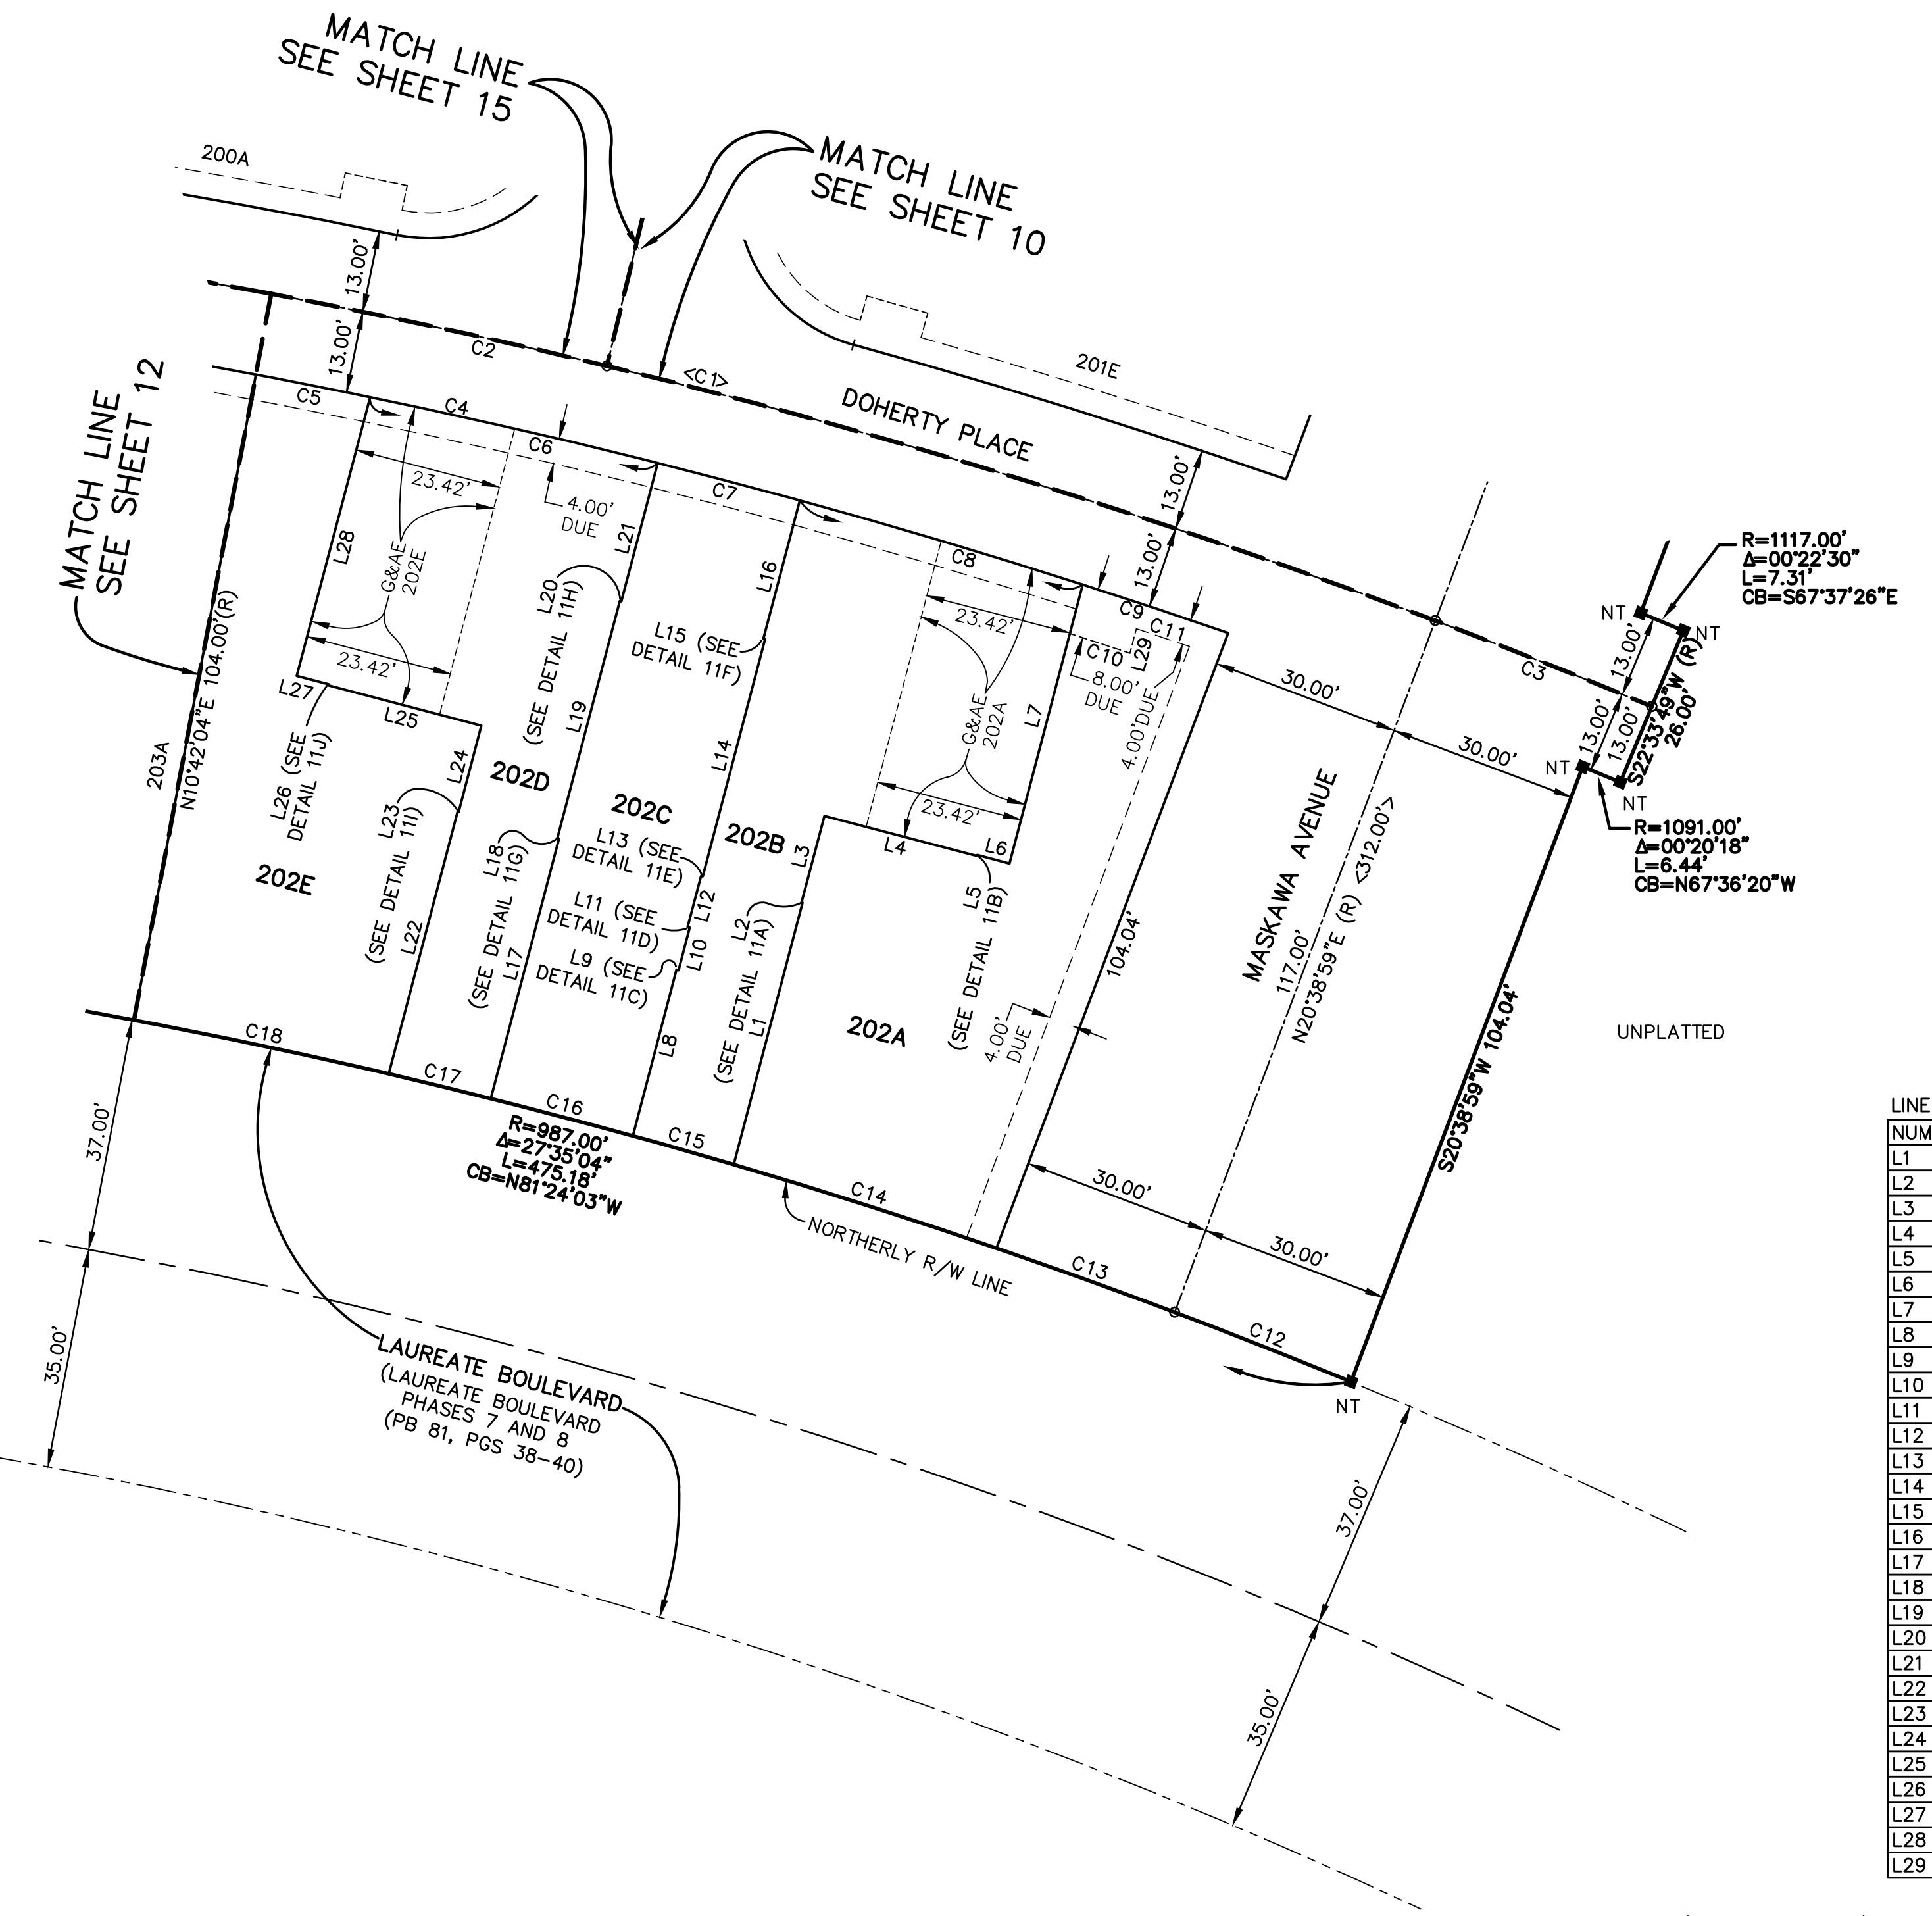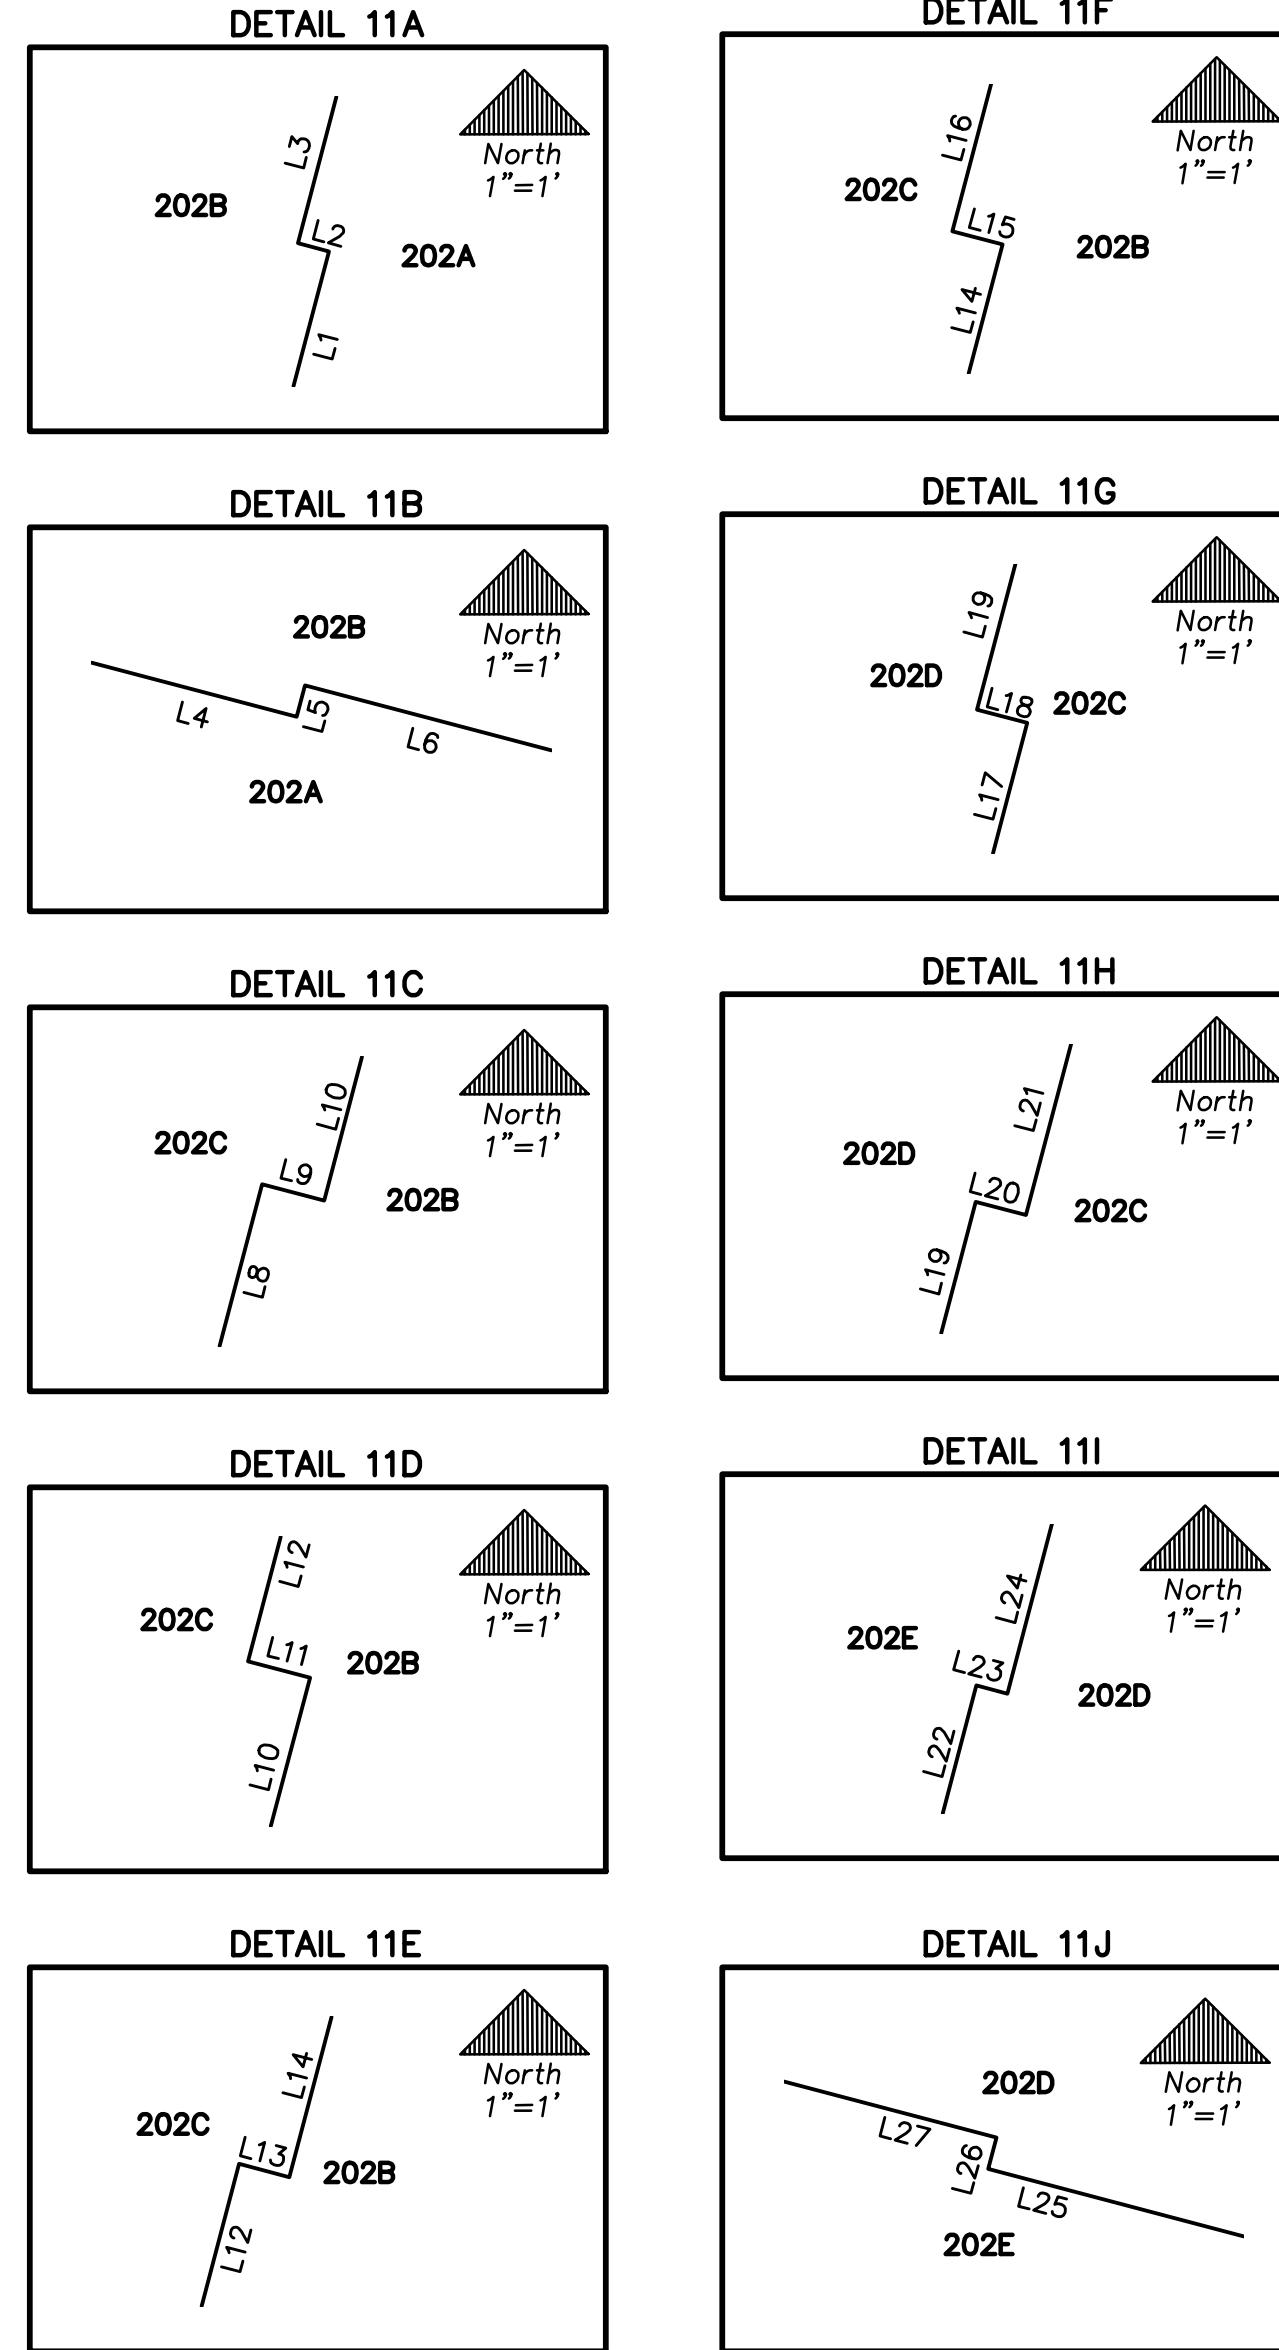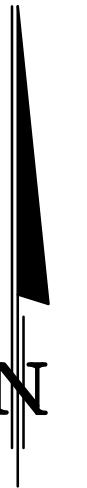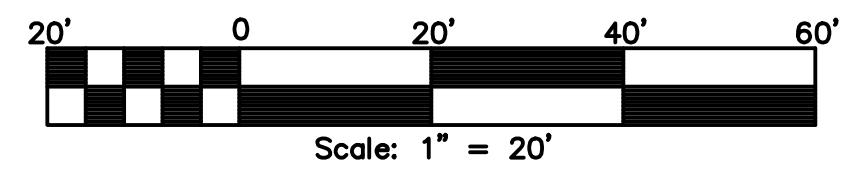

LINE TABLE (THIS SHEET ONLY)		
NUMBER	BEARING	DISTANCE
L1	N14°44'02"E	42.86'
L2	N75°15'58"W	0.17'
L3	N14°44'02"E	14.17'
L4	S75°15'58"E	25.00'
L5	N14°44'02"E	0.17'
L6	S75°15'58"E	5.25'
L7	N14°44'02"E	45.64'
L8	N14°44'02"E	27.19'
L9	S75°15'58"E	0.33'
L10	N14°44'02"E	7.00'
L11	N75°15'58"W	0.33'
L12	N14°44'02"E	8.34'
L13	S75°15'58"E	0.27'
L14	N14°44'02"E	38.83'
L15	N75°15'58"W	0.27'
L16	N14°44'02"E	22.65'
L17	N14°44'02"E	42.53'
L18	N75°15'58"W	14.17'
L19	N14°44'02"E	38.83'
L20	S75°15'58"E	0.27'
L21	N14°44'02"E	22.65'
L22	N14°44'02"E	42.86'
L23	S75°15'58"E	0.17'
L24	N14°44'02"E	14.17'
L25	S75°15'58"E	25.00'
L26	N14°44'02"E	0.17'
L27	S75°15'58"E	5.25'
L28	N14°44'02"E	45.64'
L29	N14°44'02"E	4.01'

CURVE TABLE (THIS SHEET ONLY)

NUMBER	RADIUS	DELTA	LENGTH	CHORD	CHORD BEARING
C1	1104.00'	26°54'27"	518.47'	513.71'	S80°53'24"E
C2	1104.00'	24°59'36"	481.58'	477.77'	S81°50'50"E
C3	1104.00'	01°54'51"	36.88'	36.88'	S68°23'36"E
C4	1091.00'	23°25'04"	445.91'	442.81'	S82°38'06"E
C5	1091.00'	00°58'04"	18.43'	18.43'	S78°48'54"E
C6	1091.00'	02°27'15"	46.73'	46.73'	S77°06'14"E
C7	1091.00'	01°13'18"	23.26'	23.26'	S75°15'58"E
C8	1091.00'	02°27'15"	46.73'	46.73'	S73°25'42"E
C9	1091.00'	01°16'30"	24.28'	24.28'	S71°33'49"E
C10	1083.00'	00°31'48"	10.02'	10.02'	S71°54'49"E
C11	1087.00'	00°27'59"	8.85'	8.85'	S71°25'43"E
C12	987.00'	01°44'30"	30.005'	30.00'	N68°28'46"W
C13	987.00'	01°44'30"	30.005'	30.00'	N70°13'17"W
C14	987.00'	02°32'02"	43.647'	43.647'	S72°21'33"W
C15	987.00'	00°57'54"	16.623'	16.623'	N74°06'31"W
C16	987.00'	01°21'01"	23.261'	23.261'	N75°15'58"W
C17	987.00'	00°57'54"	16.623'	16.623'	N76°25'26"W
C18	987.00'	02°23'34"	41.217'	41.217'	N78°06'09"W

NOTICE: THIS PLAT, AS RECORDED IN ITS GRAPHIC FORM, IS THE OFFICIAL DEPICTION OF THE SUBDIVIDED LANDS DESCRIBED HEREIN AND WILL IN NO CIRCUMSTANCES BE SUPPLANTED IN AUTHORITY BY ANY OTHER GRAPHIC OR DIGITAL FORM OF THE PLAT. THERE MAY BE ADDITIONAL RESTRICTIONS THAT ARE NOT RECORDED ON THIS PLAT THAT MAY BE FOUND IN THE PUBLIC RECORDS OF THIS COUNTY.

PREPARED BY:



DONALD W. MCINTOSH ASSOCIATES, INC.
ENGINEERS PLANNERS SURVEYORS
2200 PARK AVENUE NORTH, WINTER PARK, FLORIDA 32789 (407) 644-4068
CERTIFICATE OF AUTHORIZATION NUMBER LB68

LAUREATE PARK PHASE 5A

A PORTION OF SECTION 30, TOWNSHIP 24 SOUTH, RANGE 31 EAST
CITY OF ORLANDO, ORANGE COUNTY, FLORIDA



PLAT
BOOK

PAGE

SHEET 12 OF 21

SEE SHEET 1 FOR NOTES

SEE SHEET 2 FOR LEGEND AND KEY MAP

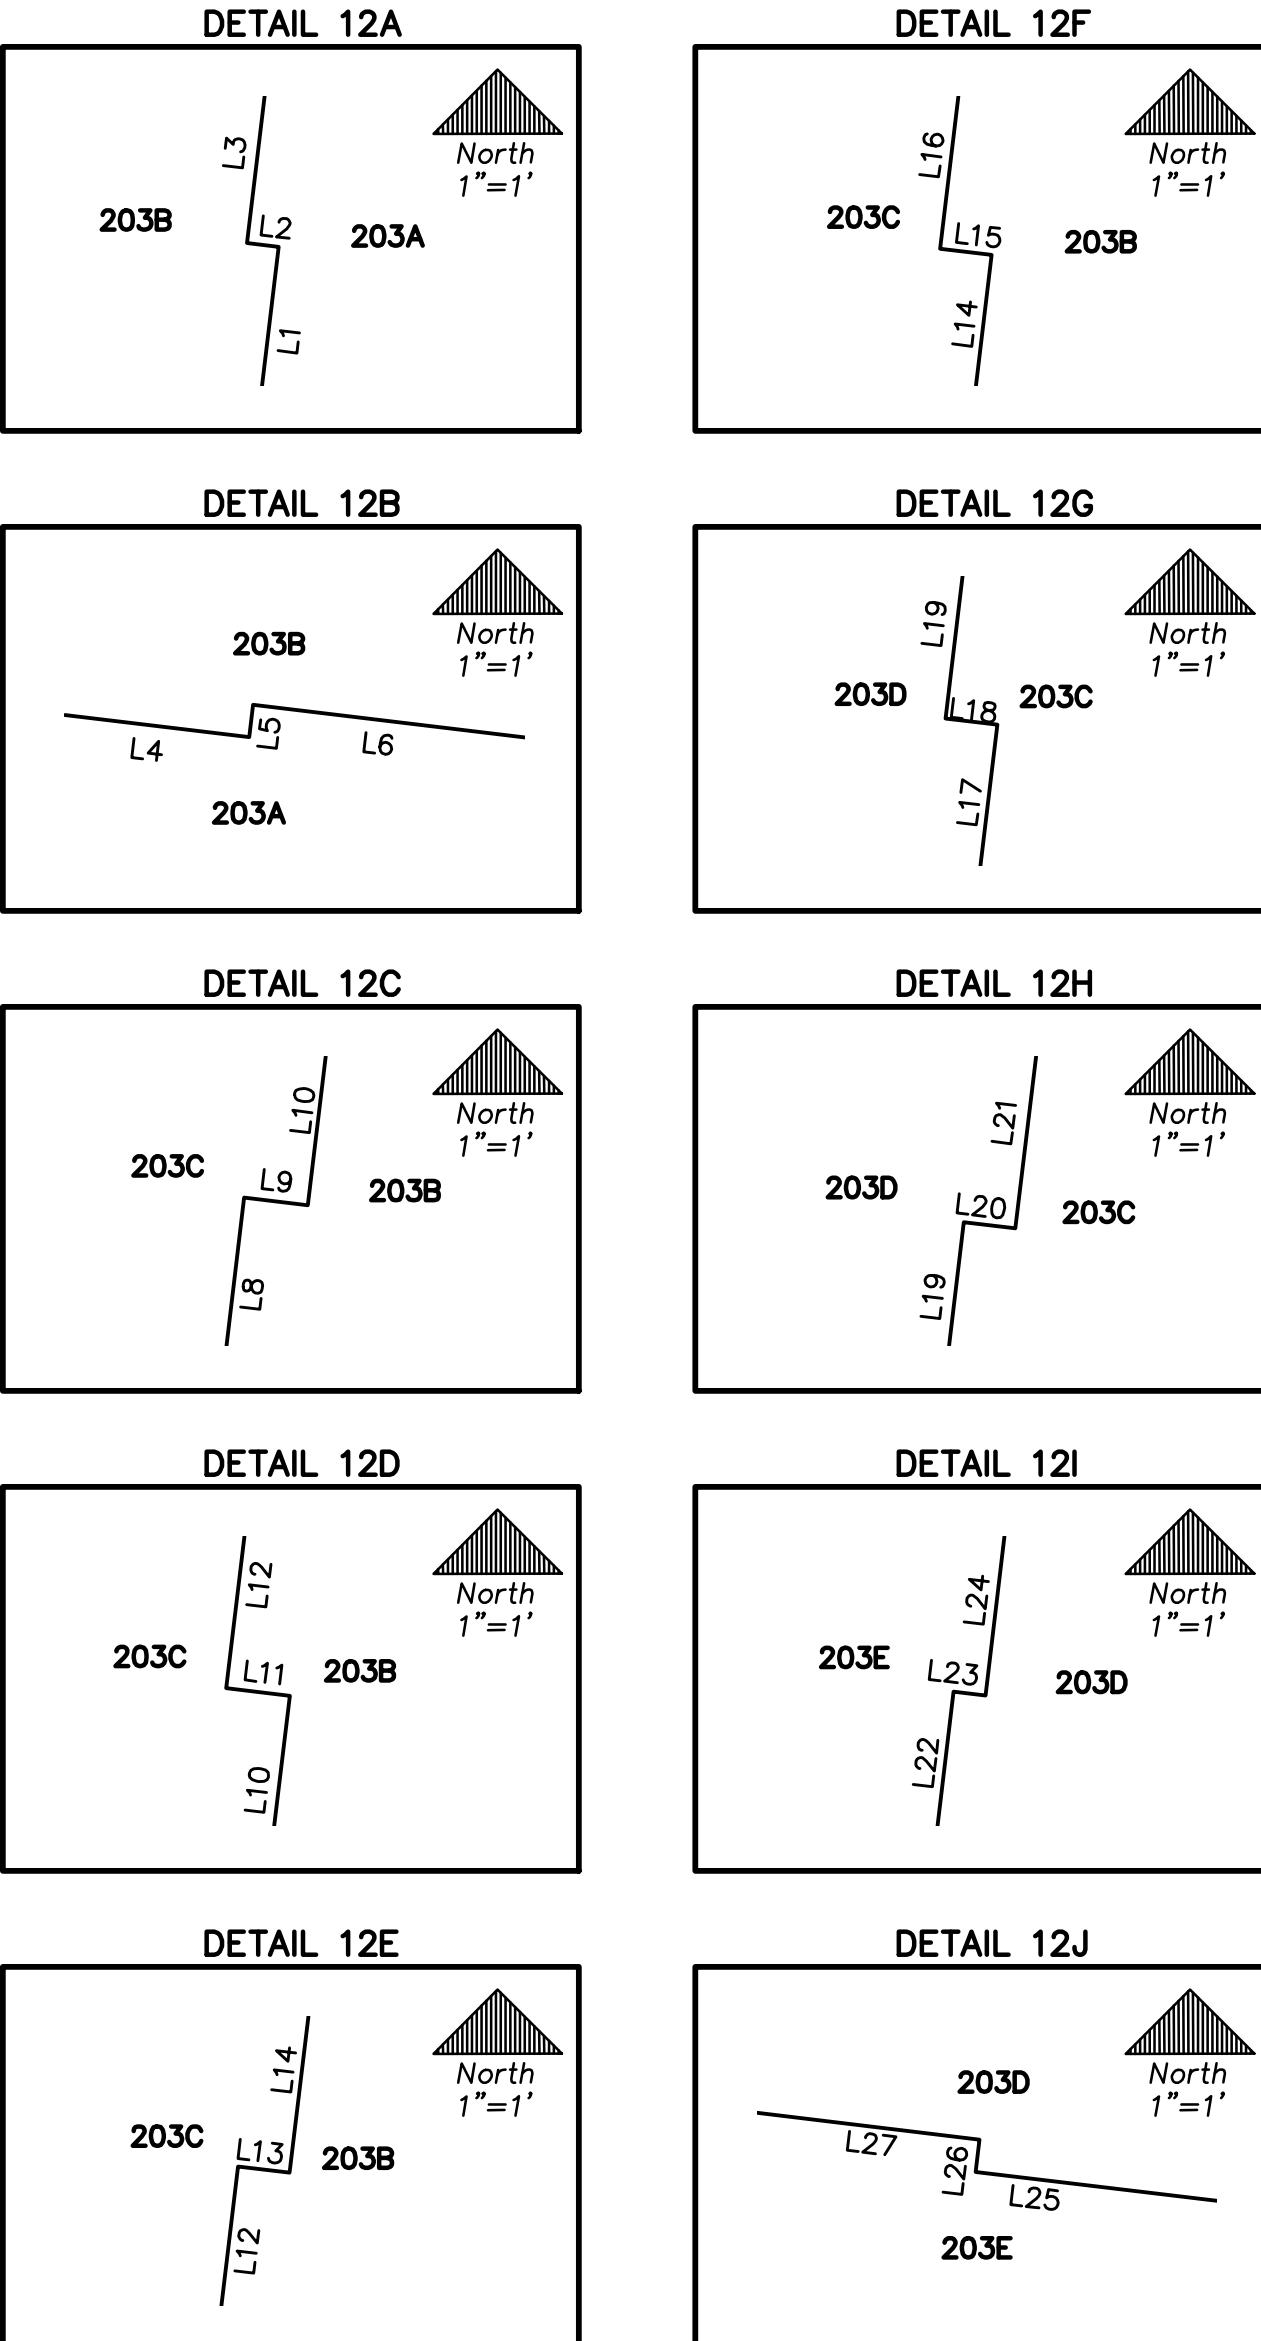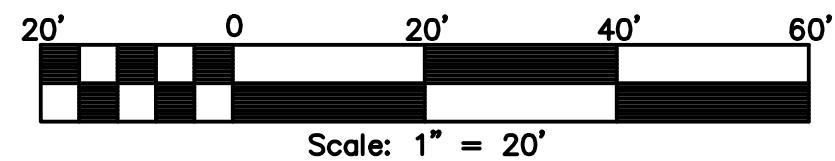

NOTICE: THIS PLAT, AS RECORDED IN ITS GRAPHIC FORM, IS THE OFFICIAL DEPICTION OF THE SUBDIVIDED LANDS DESCRIBED HEREIN AND WILL IN NO CIRCUMSTANCES BE SUPPLANTED IN AUTHORITY BY ANY OTHER GRAPHIC OR DIGITAL FORM OF THE PLAT. THERE MAY BE ADDITIONAL RESTRICTIONS THAT ARE NOT RECORDED ON THIS PLAT THAT MAY BE FOUND IN THE PUBLIC RECORDS OF THIS COUNTY.


PREPARED BY:



DONALD W. MCINTOSH ASSOCIATES, INC.
ENGINEERS PLANNERS SURVEYORS

2200 PARK AVENUE NORTH, WINTER PARK, FLORIDA 32789 (407) 644-4068

CERTIFICATE OF AUTHORIZATION NUMBER LB68

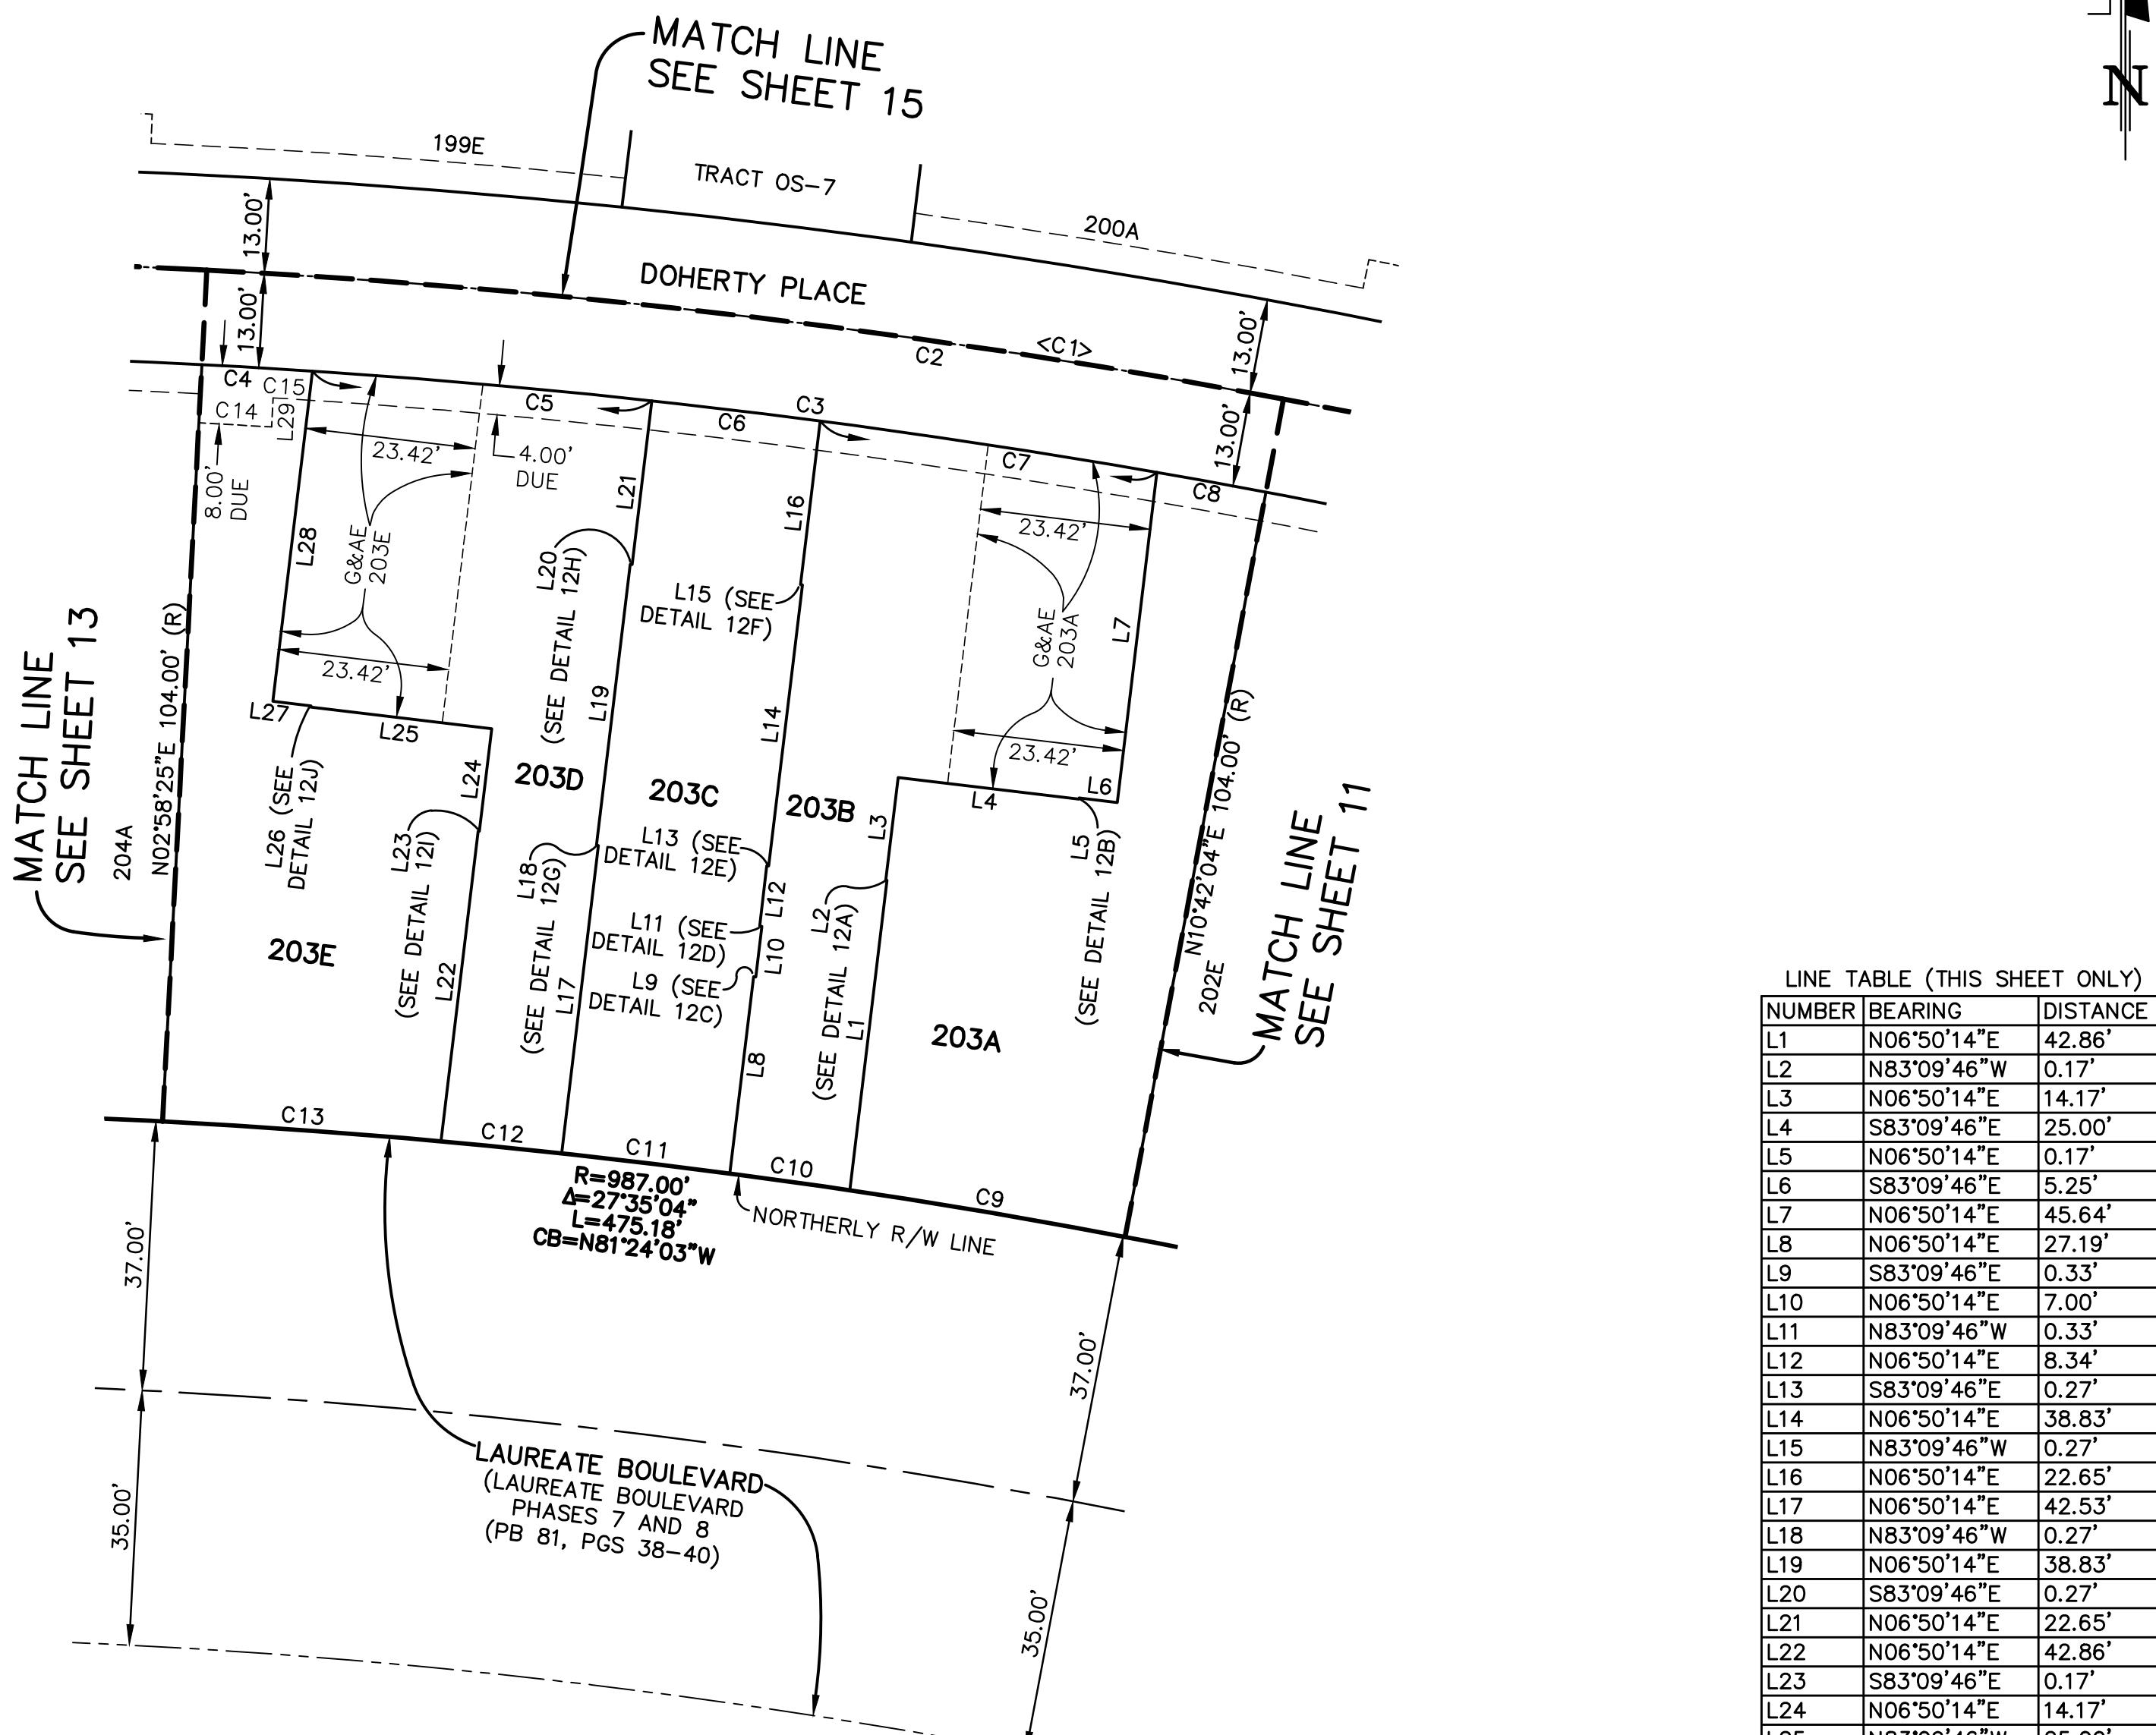

CURVE TABLE (THIS SHEET ONLY)

NUMBER	RADIUS	DELTA	LENGTH	CHORD	CHORD BEARING
C1	1104.00'	26°54'27"	518.47'	513.71'	S80°53'24"E
C2	1104.00'	24°59'36"	481.58'	477.77'	S81°50'50"E
C3	1091.00'	23°25'04"	445.91'	442.81'	S82°38'06"E
C4	1091.00'	00°47'56"	15.21'	15.21'	S86°37'37"E
C5	1091.00'	02°27'15"	46.73'	46.73'	S85°00'02"E
C6	1091.00'	0113'18"	23.26'	23.26'	S83°09'46"E
C7	1091.00'	02°27'15"	46.73'	46.73'	S8119'29"E
C8	1091.00'	00°47'56"	15.21'	15.21'	S79°41'54"E
C9	987.00'	0213'25"	38.305'	38.30'	N80°24'39"W
C10	987.00'	00°57'54"	16.623'	16.62'	N82°00'18"W
C11	987.00'	0121'01"	23.261'	23.26'	N83°09'46"W
C12	987.00'	00°57'54"	16.623'	16.62'	N84°19'13"W
C13	987.00'	0213'25"	38.306'	38.30'	N85°54'53"W
C14	1083.00'	00°31'45"	10.00'	10.00'	S86°45'43"E
C15	1087.00'	00°15'38"	4.94'	4.94'	S86°22'09"E

LAUREATE PARK PHASE 5A

A PORTION OF SECTION 30, TOWNSHIP 24 SOUTH, RANGE 31 EAST
CITY OF ORLANDO, ORANGE COUNTY, FLORIDA




PLAT
BOOK

PAGE

SHEET 13 OF 21

SEE SHEET 1 FOR NOTES

SEE SHEET 2 FOR LEGEND AND KEY MAP

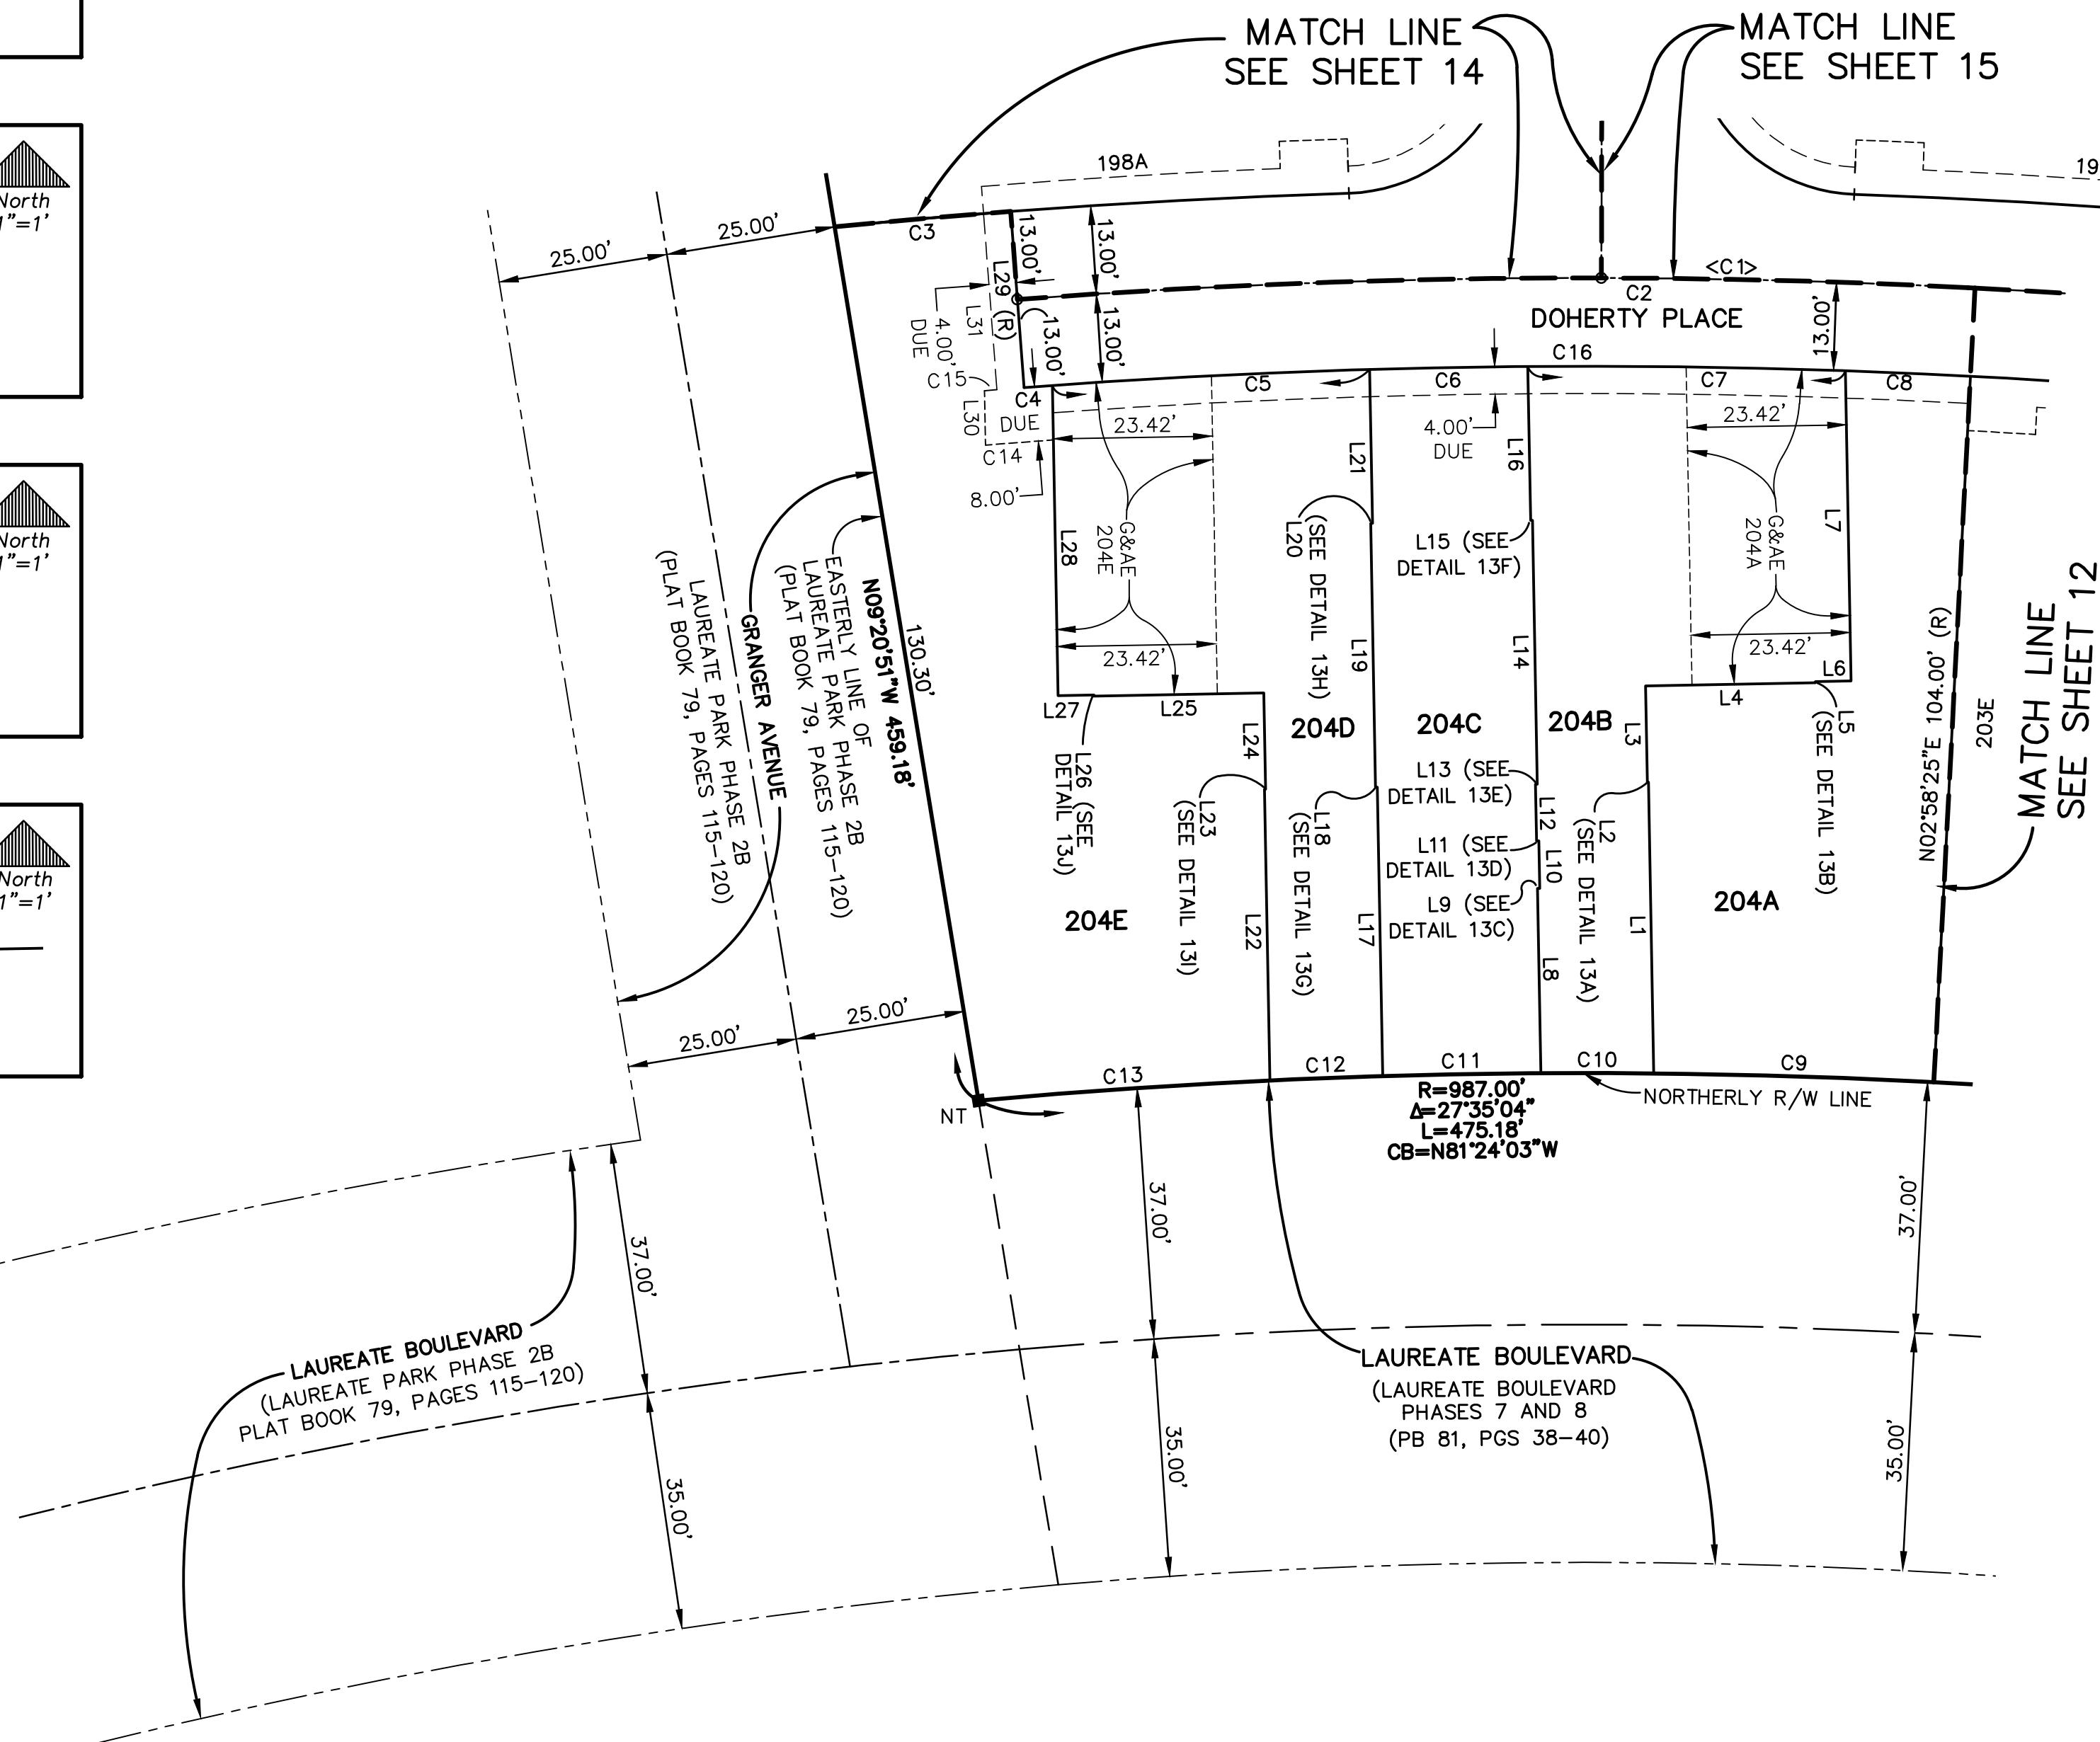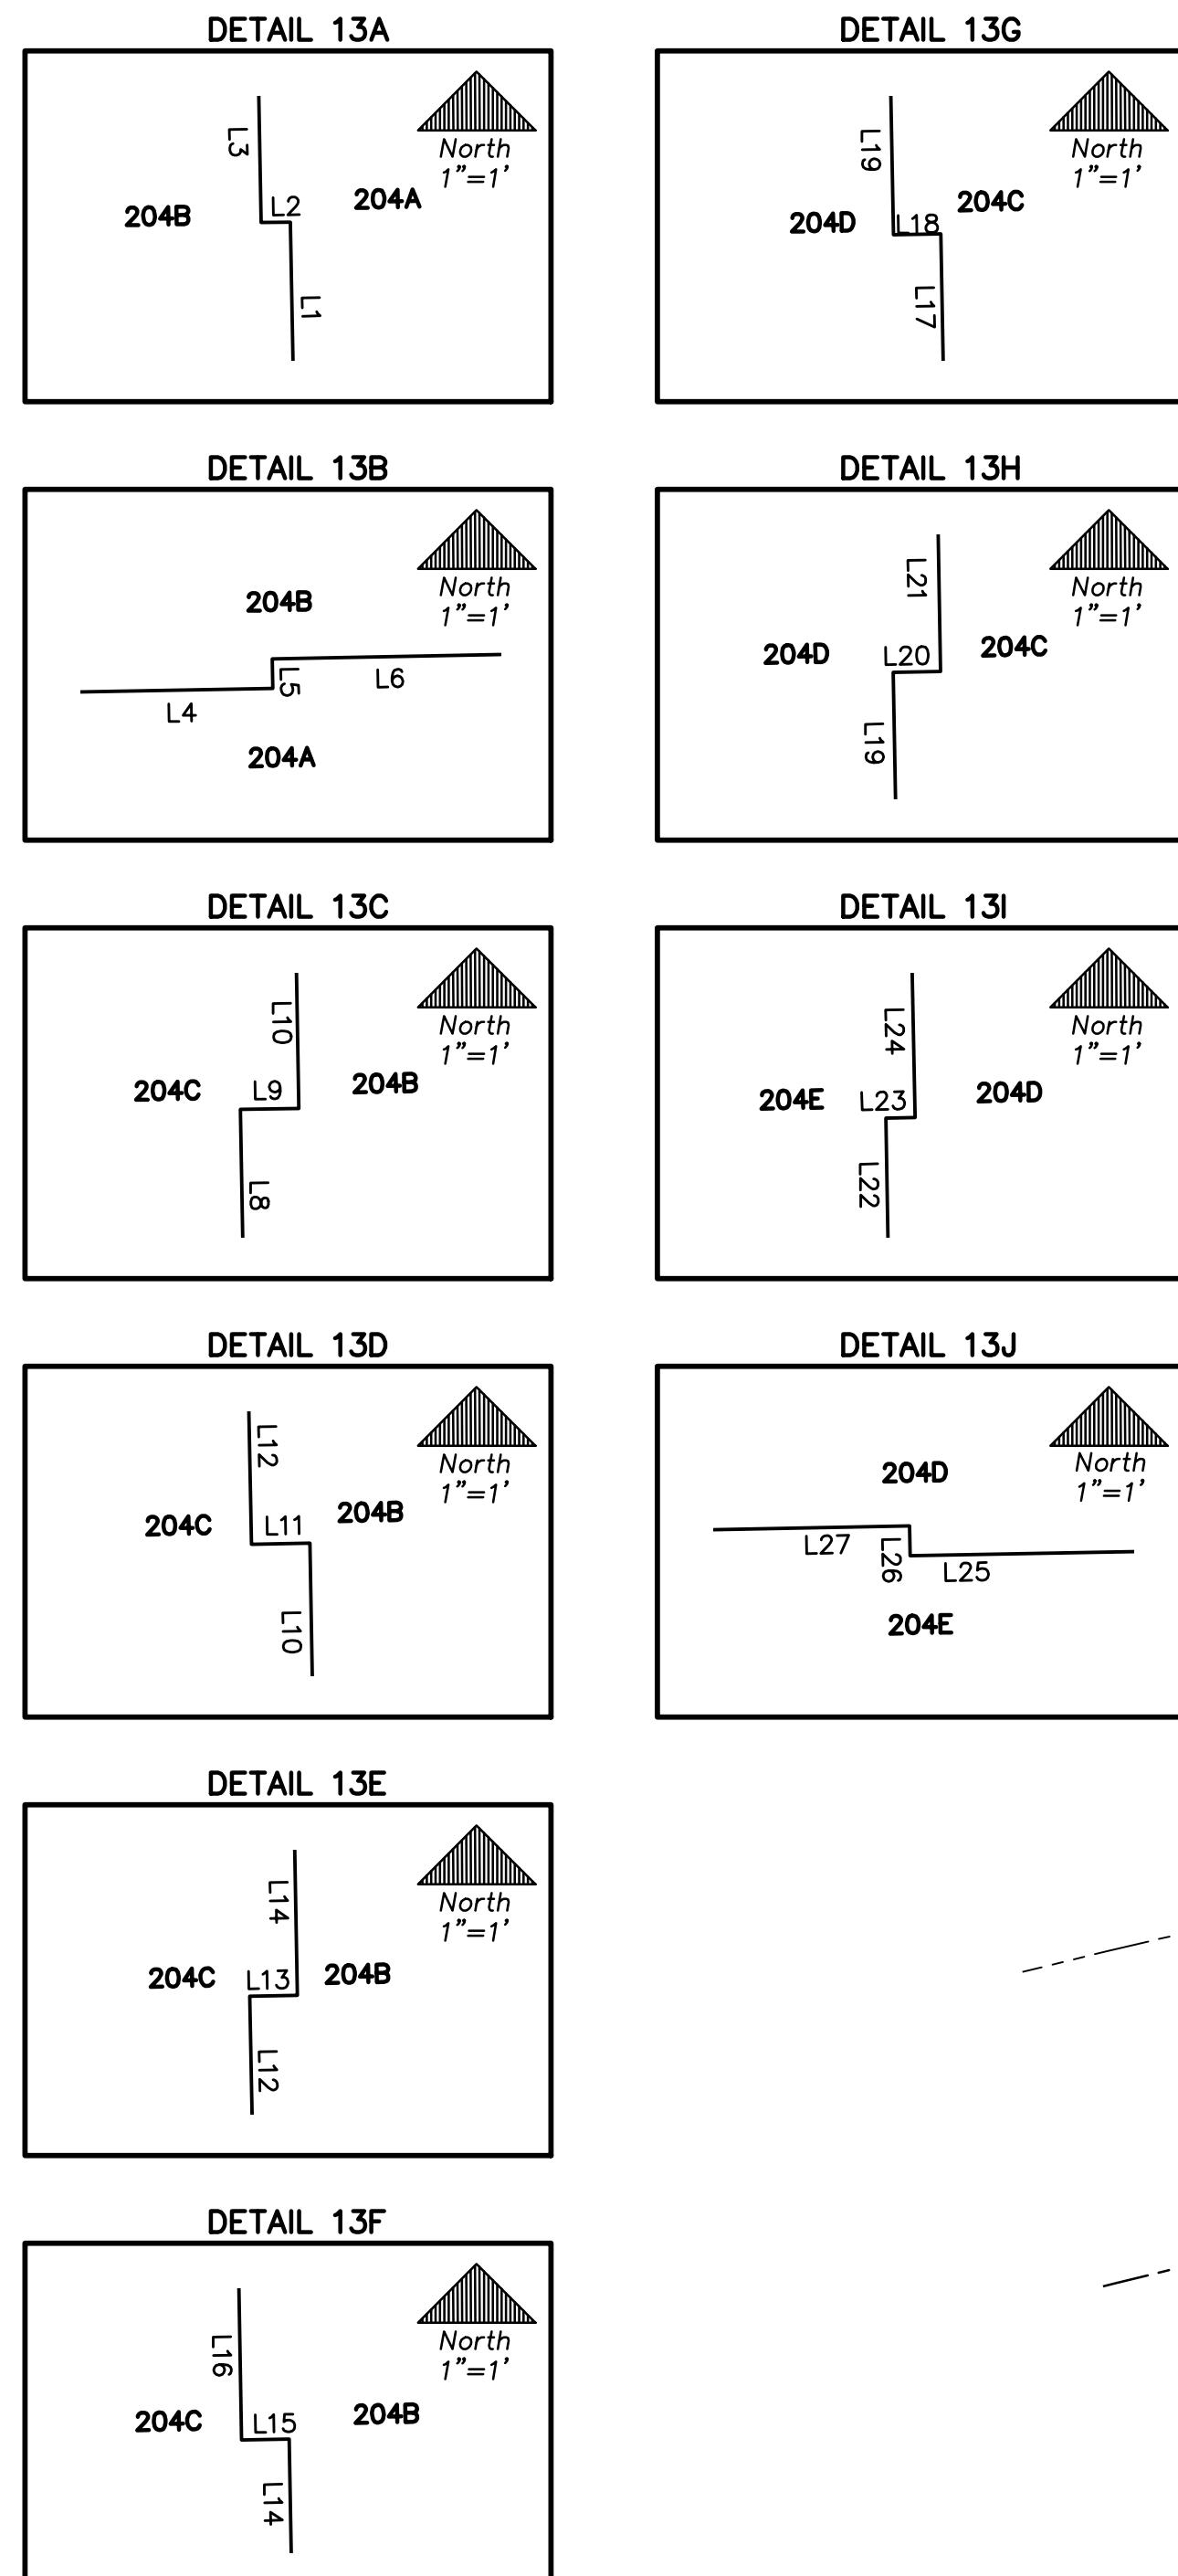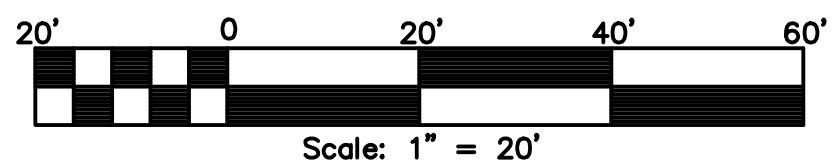


LINE TABLE (THIS SHEET ONLY)		
NUMBER	BEARING	DISTANCE
L1	N01°03'33"W	42.86'
L2	S88°56'27"W	0.17'
L3	N01°03'33"W	14.17'
L4	N88°56'27"E	25.00'
L5	N01°03'33"W	0.17'
L6	N88°56'27"E	5.25'
L7	N01°03'33"W	45.64'
L8	N01°03'33"W	27.19'
L9	N88°56'27"E	0.33'
L10	N01°03'33"W	7.00'
L11	S88°56'27"W	0.33'
L12	N01°03'33"W	8.34'
L13	N88°56'27"E	0.27'
L14	N01°03'33"W	38.83'
L15	S88°56'27"W	0.27'
L16	N01°03'33"W	22.65'
L17	N01°03'33"W	42.53'
L18	S88°56'27"W	0.27'
L19	N01°03'33"W	38.83'
L20	N88°56'27"E	0.27'
L21	N01°03'33"W	22.65'
L22	N01°03'33"W	42.86'
L23	N88°56'27"E	0.17'
L24	N01°03'33"W	14.17'
L25	S88°56'27"W	25.00'
L26	N01°03'33"W	0.17'
L27	S88°56'27"W	5.25'
L28	N01°03'33"W	45.64'
L29	N04°20'38"W	26.00'
L30	N01°03'33"W	8.02'
L31	N04°20'38"W	26.00'

CURVE TABLE (THIS SHEET ONLY)

NUMBER	RADIUS	DELTA	LENGTH	CHORD	CHORD BEARING
C1	1104.00'	26°54'27"	513.71'	S80°53'24"E	
C2	1104.00'	24°59'36"	481.58'	477.77'	S81°00'00"E
C3	1117.00'	01°20'01"	26.00'	26.00'	N84°59'22"E
C4	1091.00'	001°3'11"	4.18'	4.18'	N85°45'58"E
C5	1091.00'	02°27'15"	46.73'	46.73'	N87°06'11"E
C6	1091.00'	01°1'3'18"	23.26'	23.26'	N88°56'27"E
C7	1091.00'	02°27'15"	46.73'	46.73'	S89°1'3'17"E
C8	1091.00'	00°58'04"	18.43'	18.43'	S87°30'37"E
C9	987.00'	02°23'33"	41.214'	41.214'	N88°13'22"W
C10	987.00'	00°57'54"	16.623'	16.622'	N89°54'05"W
C11	987.00'	01°21'01"	23.261'	23.26'	S88°56'27"W
C12	987.00'	00°57'54"	16.623'	16.622'	S87°47'00"W
C13	987.00'	02°29'38"	42.960'	42.96'	S86°03'14"W
C14	1083.00'	00°31'48"	10.02'	10.02'	S85°35'18"W
C15	1091.00'	00°05'47"	1.83'	1.83'	N85°23'53"E
C16	1091.00'	23°25'04"	445.91'	442.81'	S82°38'06"E

NOTICE: THIS PLAT, AS RECORDED IN ITS GRAPHIC FORM, IS THE OFFICIAL DEPICTION OF THE SUBDIVIDED LANDS DESCRIBED HEREIN AND WILL IN NO CIRCUMSTANCES BE SUPPLANTED IN AUTHORITY BY ANY OTHER GRAPHIC OR DIGITAL FORM OF THE PLAT. THERE MAY BE ADDITIONAL RESTRICTIONS THAT ARE NOT RECORDED ON THIS PLAT THAT MAY BE FOUND IN THE PUBLIC RECORDS OF THIS COUNTY.

PREPARED BY:

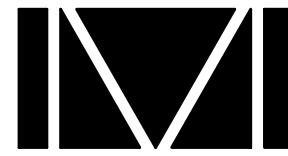

DONALD W. MCINTOSH ASSOCIATES, INC.
ENGINEERS PLANNERS SURVEYORS
2200 PARK AVENUE NORTH, WINTER PARK, FLORIDA 32789 (407) 644-4068
CERTIFICATE OF AUTHORIZATION NUMBER LB68

LAUREATE PARK PHASE 5A

A PORTION OF SECTION 30, TOWNSHIP 24 SOUTH, RANGE 31 EAST
CITY OF ORLANDO, ORANGE COUNTY, FLORIDA


PLAT
BOOK

PAGE


SHEET 14 OF 21

SEE SHEET 1 FOR NOTES


SEE SHEET 2 FOR LEGEND AND KEY MAP

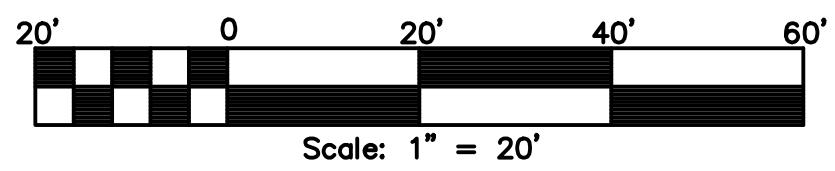


DETAIL 14A

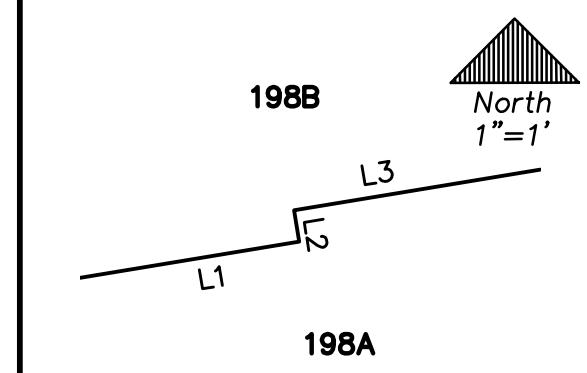


DETAIL 14G

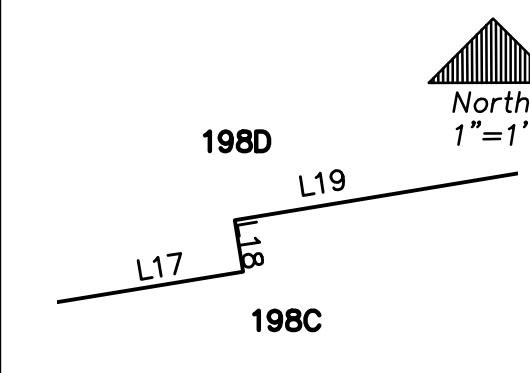


DETAIL 14B

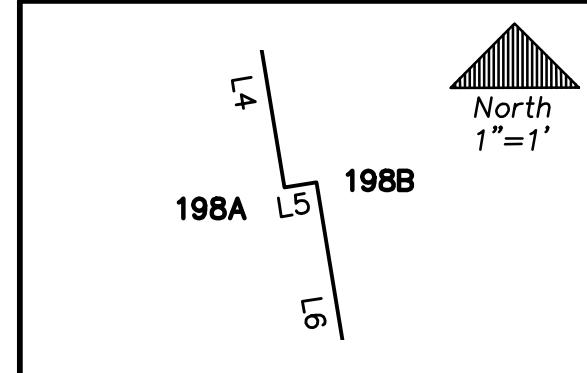


DETAIL 14H

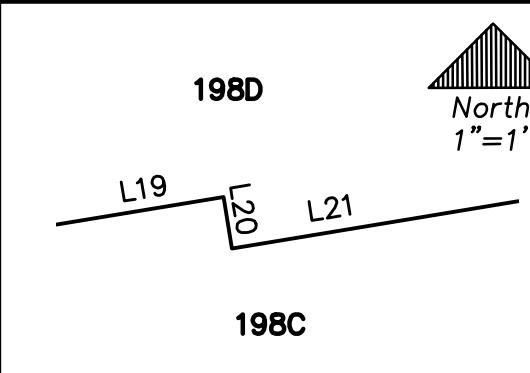


DETAIL 14C

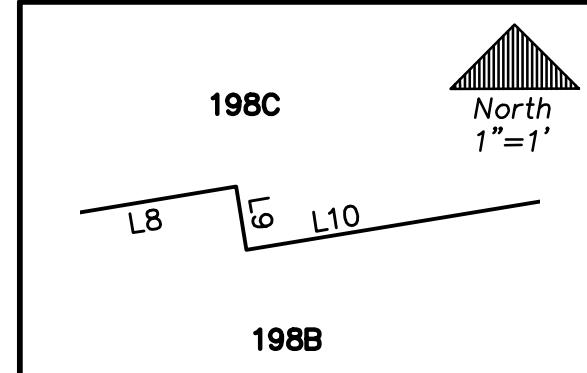


DETAIL 14I

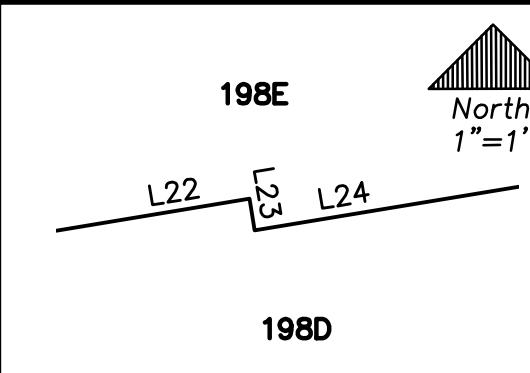


DETAIL 14D

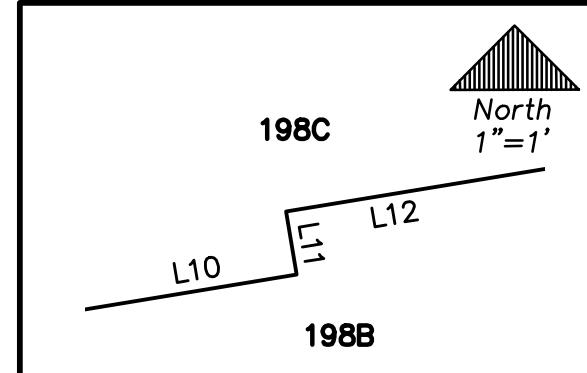



DETAIL 14J

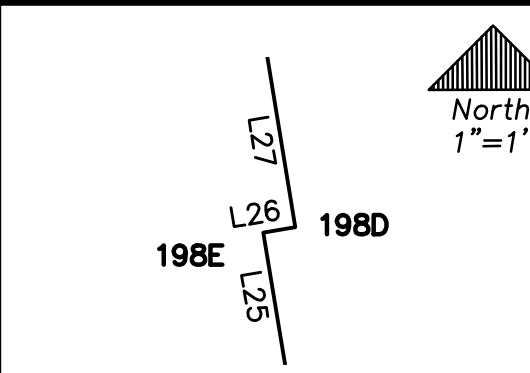

DETAIL 14E

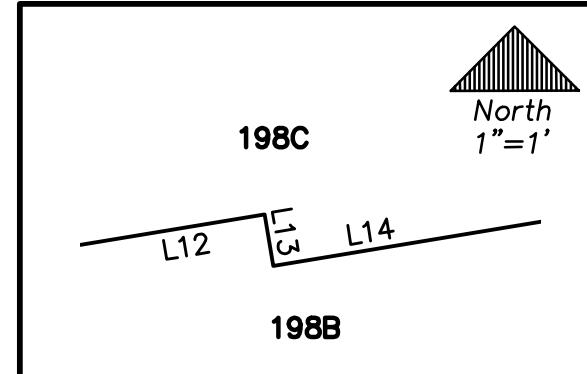

DETAIL 14F

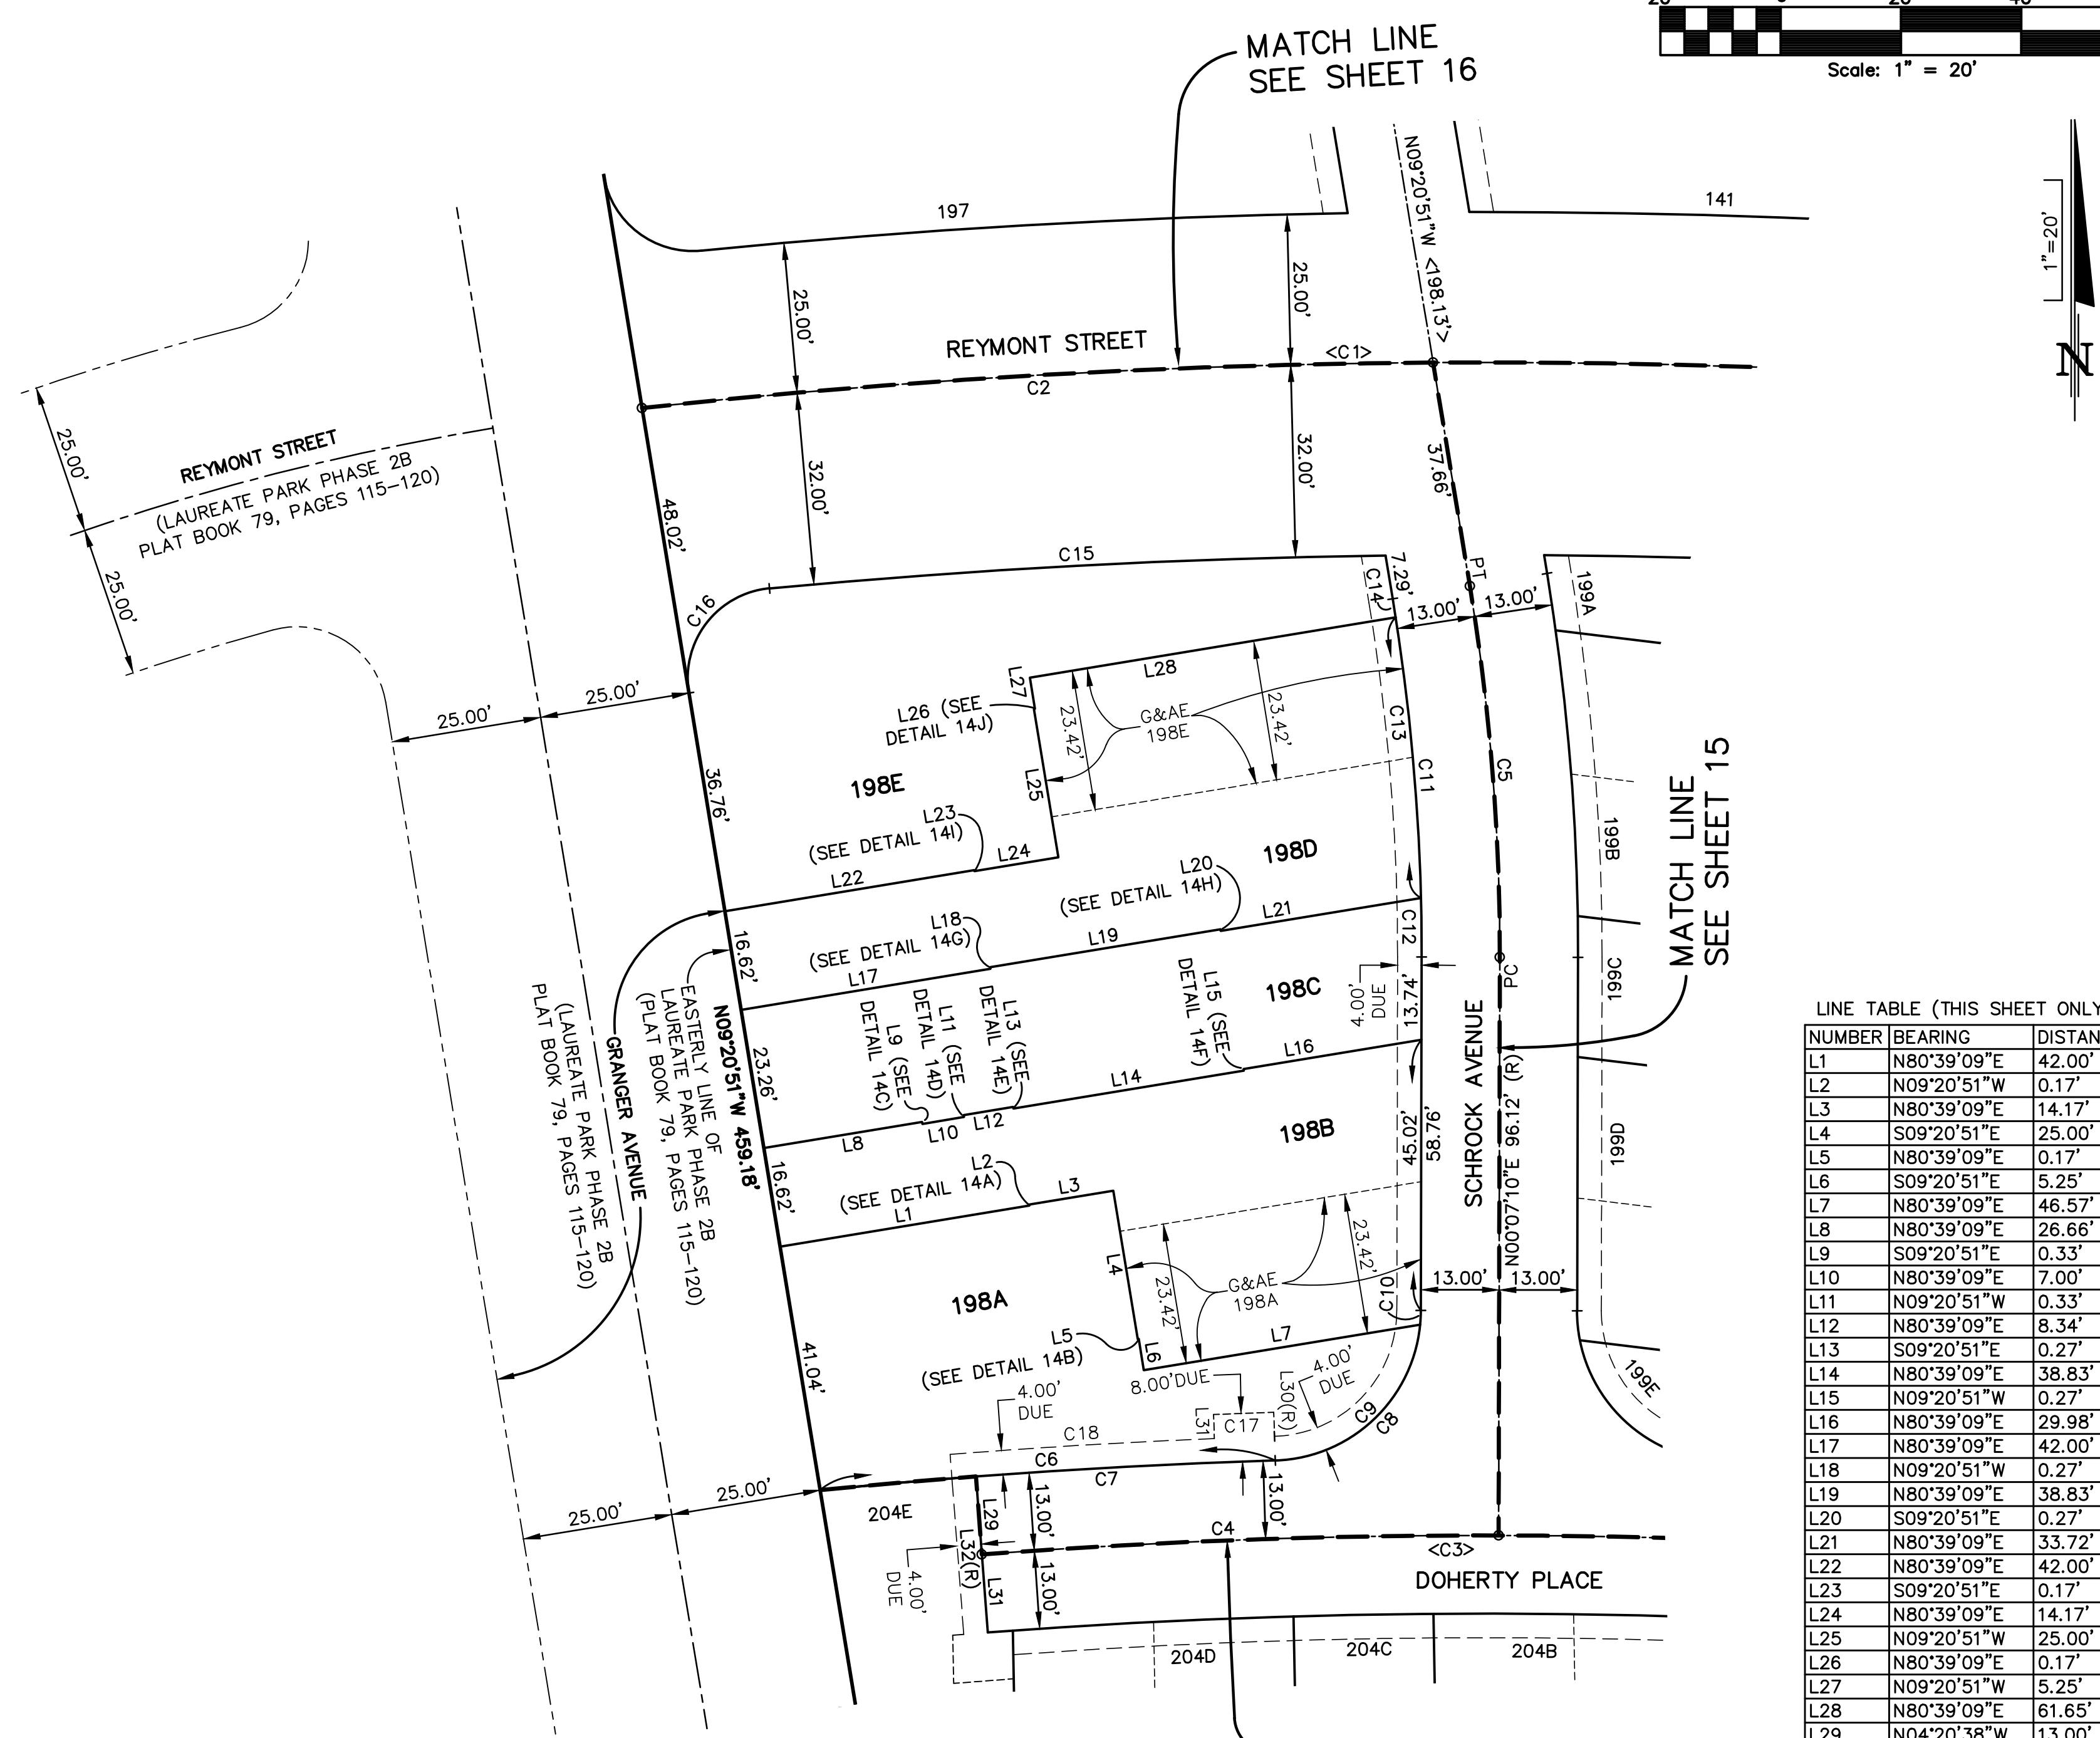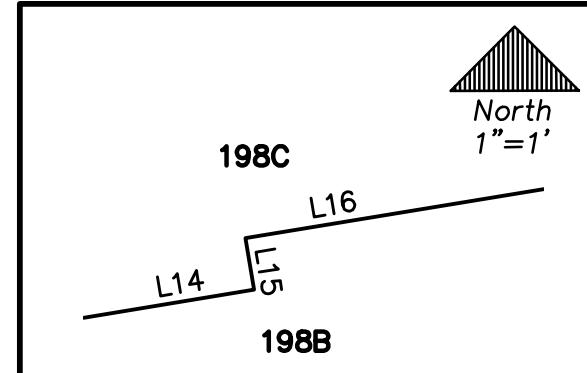

LINE TABLE (THIS SHEET ONLY)


NUMBER	BEARING	DISTANCE
L1	N80°39'09"E	42.00'
L2	N09°20'51"W	0.17'
L3	N80°39'09"E	14.17'
L4	S09°20'51"E	25.00'
L5	N80°39'09"E	0.17'
L6	S09°20'51"E	5.25'
L7	N80°39'09"E	46.57'
L8	N80°39'09"E	26.66'
L9	S09°20'51"E	0.33'
L10	N80°39'09"E	7.00'
L11	N09°20'51"W	0.33'
L12	N80°39'09"E	8.34'
L13	S09°20'51"E	0.27'
L14	N80°39'09"E	38.83'
L15	N09°20'51"W	0.27'
L16	N80°39'09"E	29.98'
L17	N80°39'09"E	42.00'
L18	N09°20'51"W	0.27'
L19	N80°39'09"E	38.83'
L20	S09°20'51"E	0.27'
L21	N80°39'09"E	33.72'
L22	N80°39'09"E	42.00'
L23	S09°20'51"E	0.17'
L24	N80°39'09"E	14.17'
L25	N09°20'51"W	25.00'
L26	N80°39'09"E	0.17'
L27	N09°20'51"W	5.25'
L28	N80°39'09"E	61.65'
L29	N04°20'38"W	13.00'
L30	N01°47'15"W	4.00'
L31	S01°47'15"E	4.00'
L31	N04°20'38"W	13.00'
L32	N04°20'38"W	26.00'

CURVE TABLE (THIS SHEET ONLY)

NUMBER	RADIUS	DELTA	LENGTH	CHORD	CHORD BEARING
C1	1299.00'	35°30'22"	804.99'	792.17'	S78°26'21"E
C2	1299.00'	05°48'47"	131.79'	131.74'	N86°42'52"E
C3	1104.00'	26°54'27"	518.47'	513.71'	S80°53'24"E
C4	1104.00'	04°27'48"	86.00'	85.98'	N87°53'16"E
C5	375.00'	09°28'01"	61.96'	61.89'	N04°36'50"W
C6	1117.00'	03°53'24"	75.84'	75.82'	N86°16'03"E
C7	1117.00'	02°33'23"	49.84'	49.83'	N86°56'04"E
C8	25.00'	88°05'35"	38.44'	34.76'	N44°09'58"E
C9	25.00'	82°41'53"	36.08'	33.03'	N46°51'49"E
C10	25.00'	05°23'42"	2.35'	2.35'	N02°49'01"E
C11	362.00'	09°28'01"	59.81'	59.74'	N04°36'50"W
C12	362.00'	01°33'13"	9.82'	9.82'	N00°39'28"W
C13	362.00'	07°25'02"	46.86'	46.83'	N05°08'36"W
C14	362.00'	00°29'44"	3.13'	3.13'	N09°05'59"W
C15	1267.00'	04°38'24"	102.61'	102.58'	S86°56'04"W
C16	15.00'	93°57'42"	24.60'	21.93'	S37°38'00"W
C17	1125.00'	00°30'33"	10.00'	10.00'	S87°57'29"W
C18	1121.00'	02°14'59"	44.02'	44.01'	S86°34'36"W

NOTICE: THIS PLAT, AS RECORDED IN ITS GRAPHIC FORM, IS THE OFFICIAL DEPICTION OF THE SUBDIVIDED LANDS DESCRIBED HEREIN AND WILL IN NO CIRCUMSTANCES BE SUPPLANTED IN AUTHORITY BY ANY OTHER GRAPHIC OR DIGITAL FORM OF THE PLAT. THERE MAY BE ADDITIONAL RESTRICTIONS THAT ARE NOT RECORDED ON THIS PLAT THAT MAY BE FOUND IN THE PUBLIC RECORDS OF THIS COUNTY.

PREPARED BY:









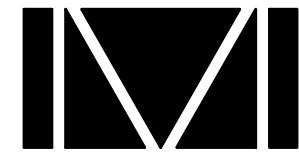


DONALD W. MCINTOSH ASSOCIATES, INC.
ENGINEERS PLANNERS SURVEYORS
2200 PARK AVENUE NORTH, WINTER PARK, FLORIDA 32789 (407) 644-4068

CERTIFICATE OF AUTHORIZATION NUMBER LB68

LAUREATE PARK PHASE 5A

A PORTION OF SECTION 30, TOWNSHIP 24 SOUTH, RANGE 31 EAST
CITY OF ORLANDO, ORANGE COUNTY, FLORIDA

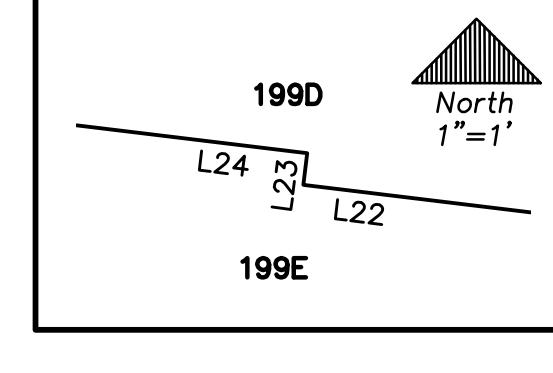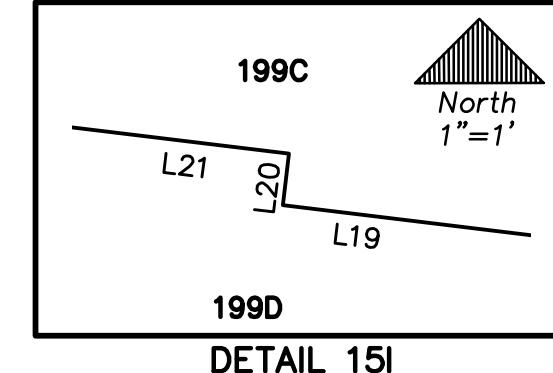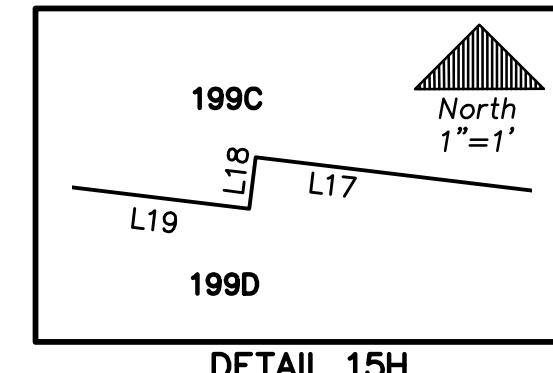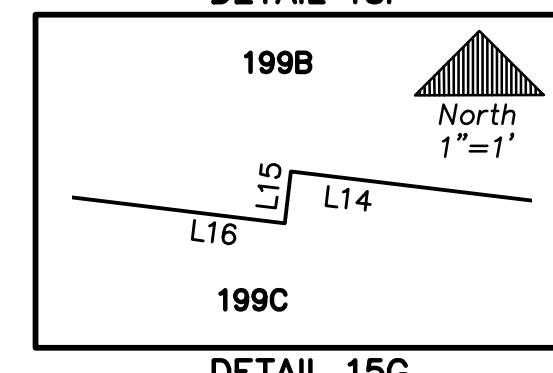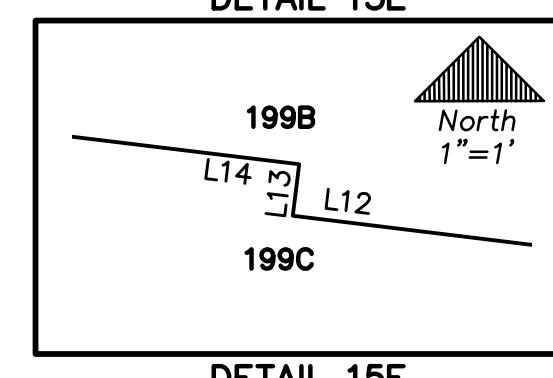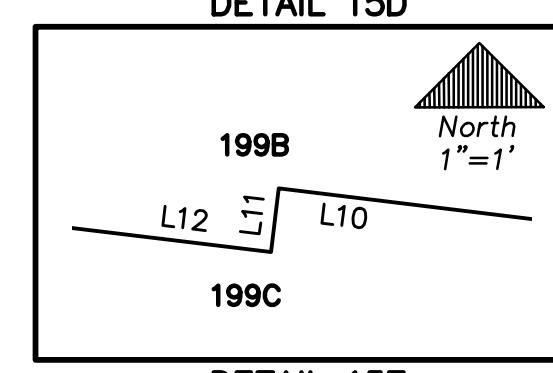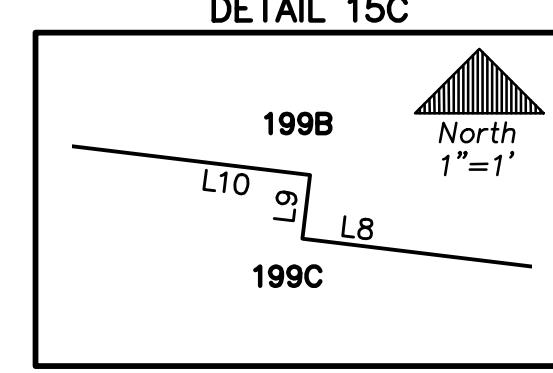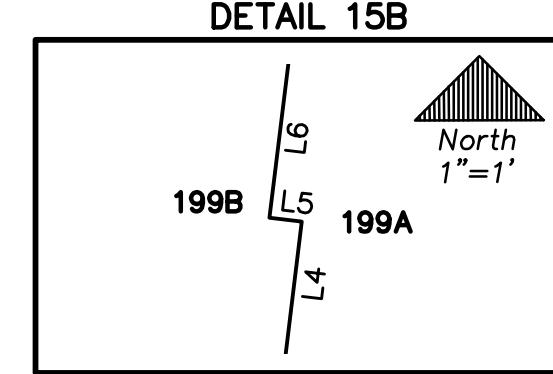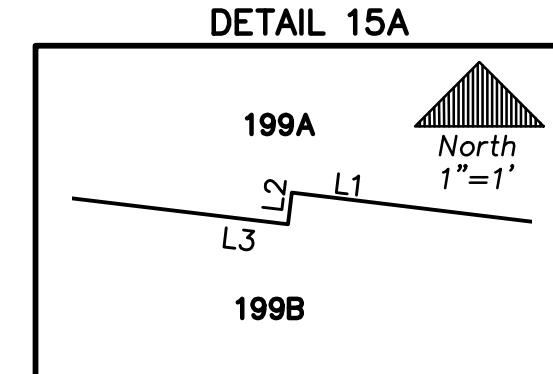

NOTICE: THIS PLAT, AS RECORDED IN ITS GRAPHIC FORM, IS THE OFFICIAL DEPICTION OF THE SUBDIVIDED LANDS DESCRIBED HEREIN AND WILL IN NO CIRCUMSTANCES BE SUPPLANTED IN AUTHORITY BY ANY OTHER GRAPHIC OR DIGITAL FORM OF THE PLAT. THERE MAY BE ADDITIONAL RESTRICTIONS THAT ARE NOT RECORDED ON THIS PLAT THAT MAY BE FOUND IN THE PUBLIC RECORDS OF THIS COUNTY.



DONALD W. MCINTOSH ASSOCIATES, INC.
ENGINEERS PLANNERS SURVEYORS
2200 PARK AVENUE NORTH, WINTER PARK, FLORIDA 32789 (407) 644-4068

CERTIFICATE OF AUTHORIZATION NUMBER LB68



PLAT
BOOK

PAGE

SHEET 15 OF 21

SEE SHEET 1 FOR NOTES

SEE SHEET 2 FOR LEGEND AND KEY MAP

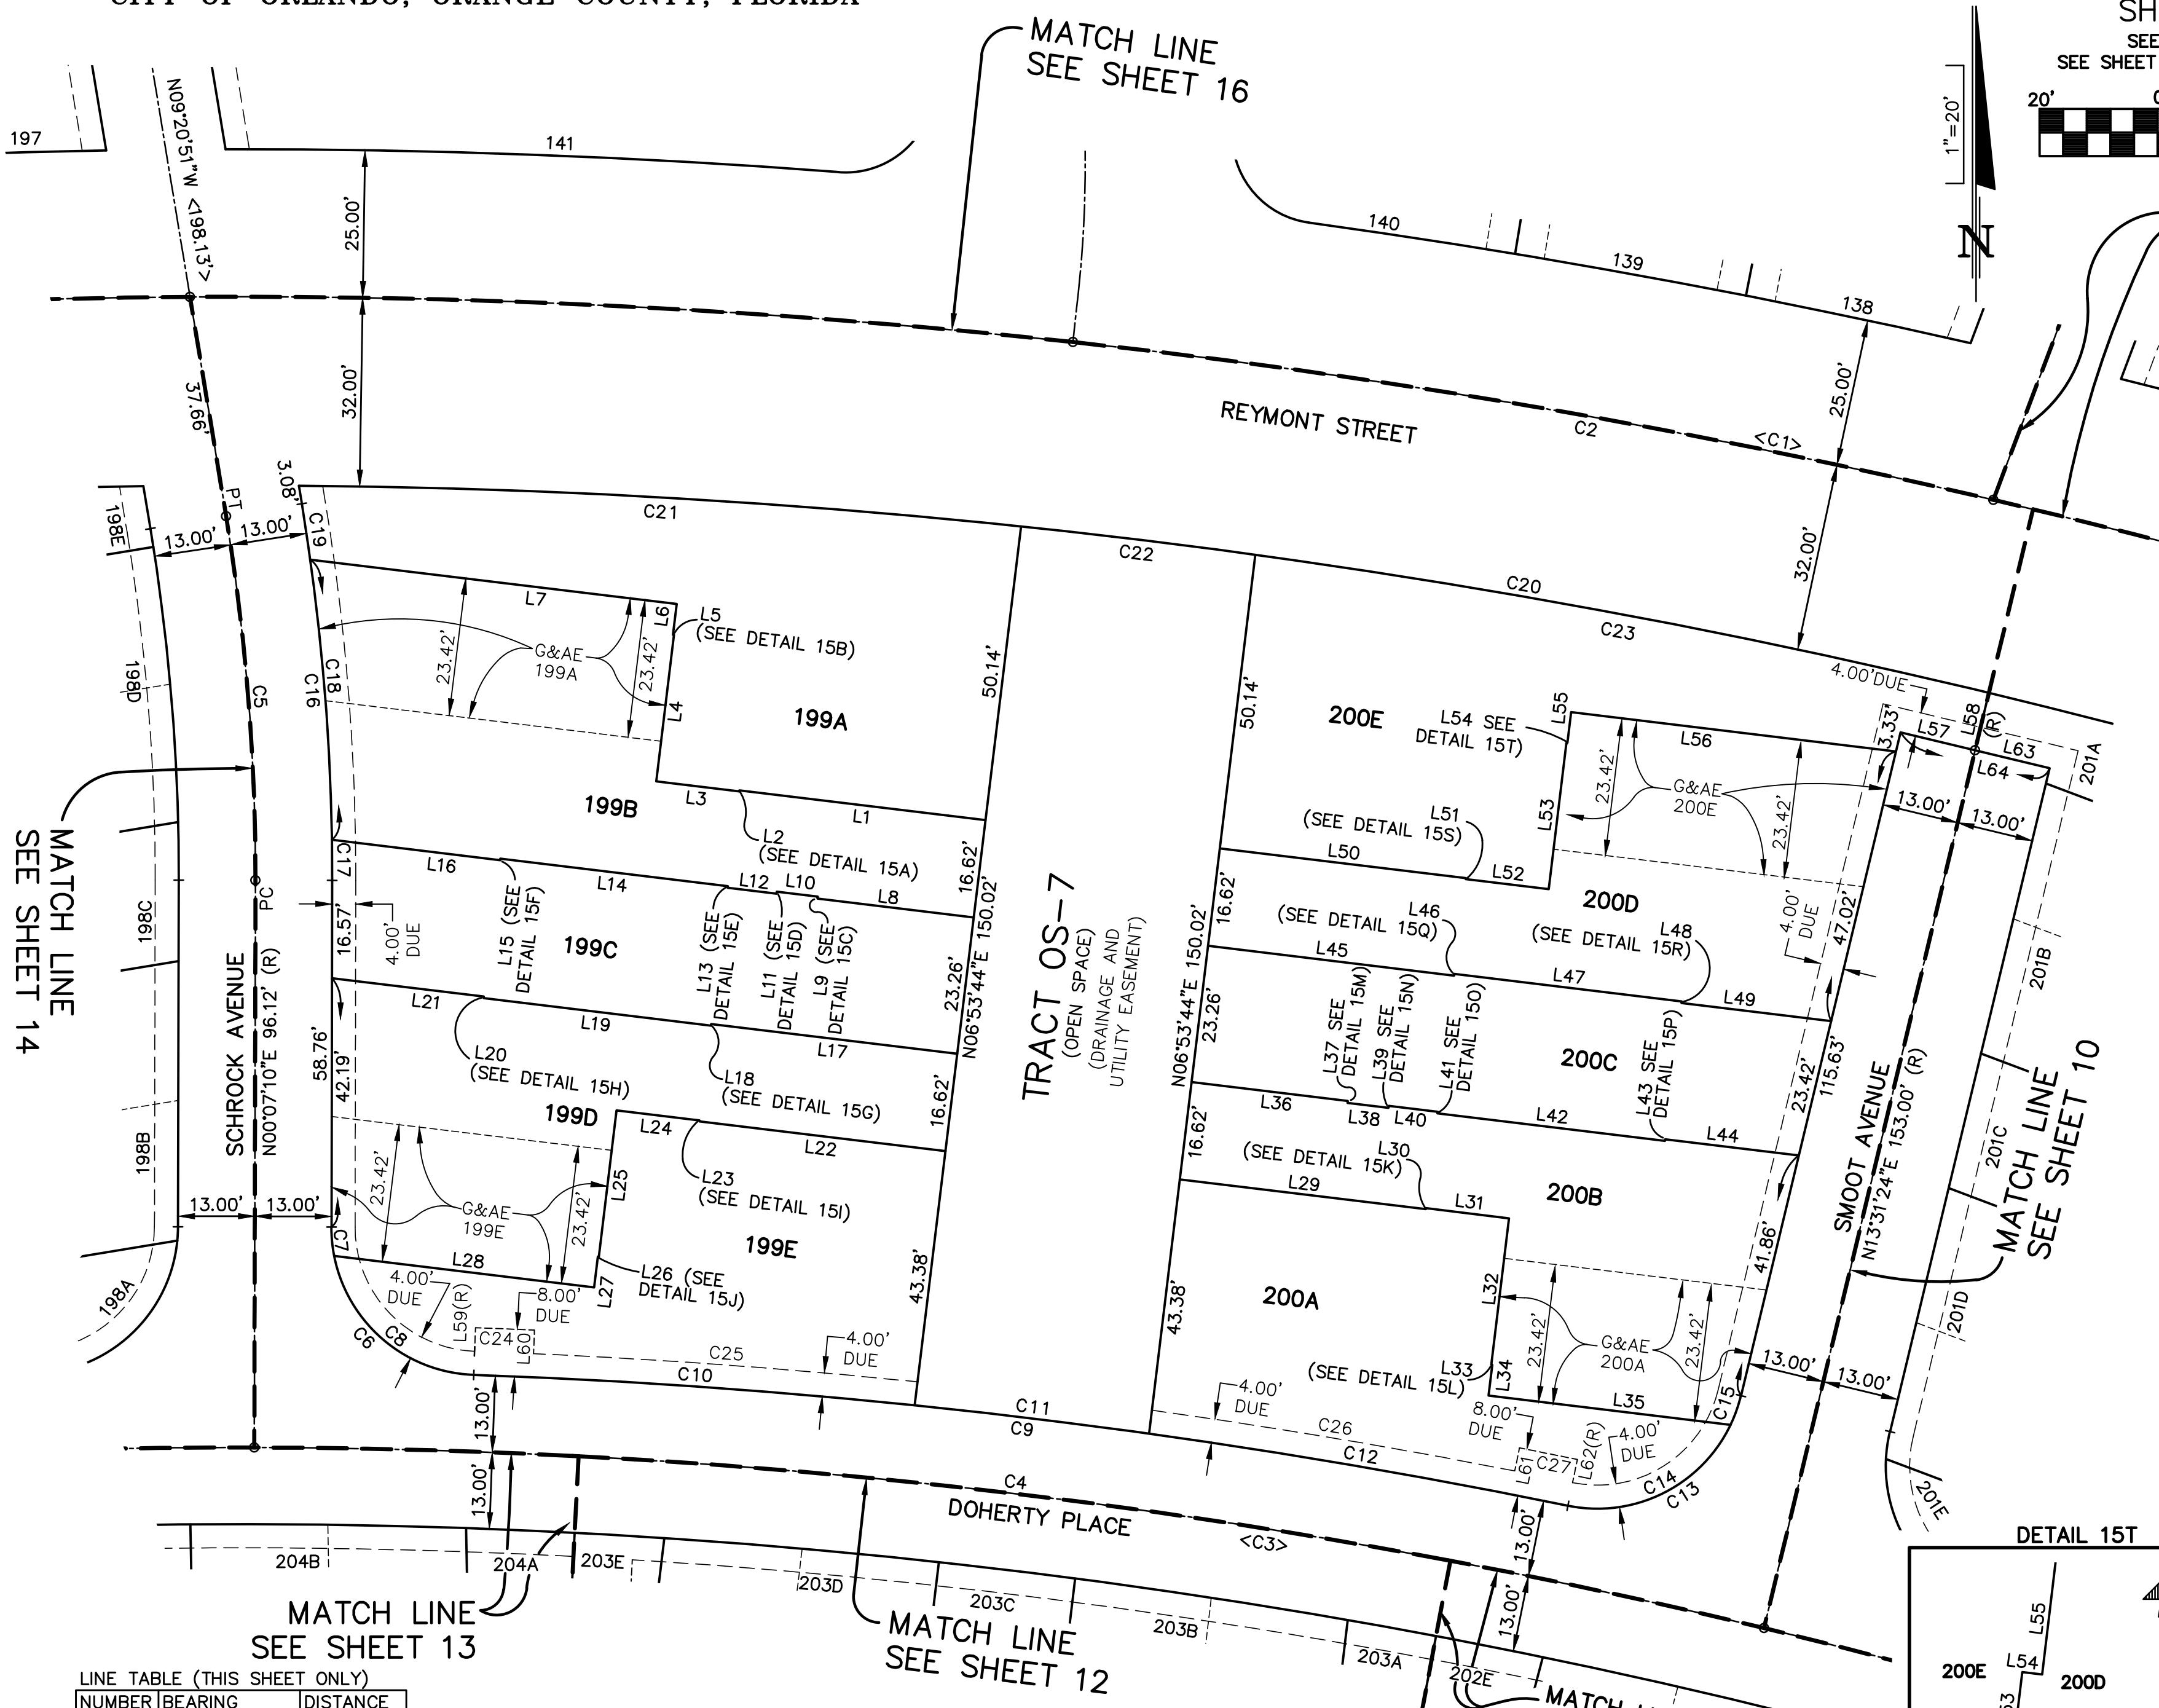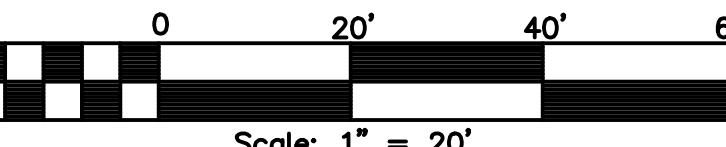

MATCH LINE
SEE SHEET 13

MATCH LINE
SEE SHEET 12

MATCH LINE
SEE SHEET 16

MATCH LINE
SEE SHEET 15

MATCH LINE
SEE SHEET 1

LINE TABLE (THIS SHEET ONLY)

NUMBER BEARING DISTANCE

L1 N83°06'16"E 42.00'

L2 S06°53'44"W 0.17'

L3 N83°06'16"W 14.17'

L4 N06°53'44"E 25.00'

L5 N83°06'16"W 0.17'

L6 N06°53'44"E 5.25'

L7 N83°06'16"W 62.56'

L8 N83°06'16"W 26.66'

L9 N06°53'44"E 0.33'

L10 N06°53'44"W 7.00'

L11 N06°53'44"W 0.33'

L12 N83°06'16"W 8.34'

L13 N06°53'44"E 0.27'

L14 N83°06'16"W 38.83'

L15 N06°53'44"W 0.27'

L16 N83°06'16"W 28.73'

L17 N83°06'16"W 42.00'

L18 S06°53'44"W 0.27'

L19 N83°06'16"E 38.83'

L20 N06°53'44"E 0.27'

L21 N83°06'16"W 25.90'

L22 N83°06'16"W 42.00'

L23 N06°53'44"E 0.17'

L24 N83°06'16"W 14.17'

L25 S06°53'44"W 25.00'

L26 N83°06'16"W 0.17'

L27 S06°53'44"W 5.25'

L28 N83°06'16"E 44.36'

L29 S83°06'16"E 42.00'

L30 N06°53'44"E 0.17'

L31 S83°06'16"E 14.17'

L32 S06°53'44"W 25.00'

L33 S83°06'16"E 0.17'

L34 S06°53'44"W 5.25'

L35 S83°06'16"E 41.34'

LINE TABLE (THIS SHEET ONLY)

NUMBER BEARING DISTANCE

L36 S83°06'16"E 26.66'

L37 S06°53'44"W 0.33'

L38 S83°06'16"E 7.00'

L39 N06°53'44"E 0.33'

L40 S83°06'16"E 8.34'

L41 S06°53'44"W 0.27'

L42 S83°06'16"E 38.83'

L43 N06°53'44"E 0.27'

L44 S83°06'16"E 22.82'

L45 S83°06'16"E 42.00'

L46 N06°53'44"E 0.27'

L47 S83°06'16"E 38.83'

L48 S06°53'44"W 0.27'

L49 S83°06'16"E 25.52'

L50 S83°06'16"E 42.00'

L51 S06°53'44"W 0.17'

L52 S83°06'16"E 14.17'

L53 N06°53'44"E 25.00'

L54 S83°06'16"E 0.17"

L55 N06°53'44"E 5.25'

L56 S83°06'16"E 55.45'

L57 S76°28'36"E 13.00'

L58 N13°31'24"E 10.00'

L59 N02°01'35"E 4.00'

L60 S02°01'35"W 4.00'

L61 N11°36'59"E 4.



LAUREATE PARK PHASE 5A

A PORTION OF SECTION 30, TOWNSHIP 24 SOUTH, RANGE 31 EAST
CITY OF ORLANDO, ORANGE COUNTY, FLORIDA

PLAT
BOOK
PAGE

SHEET 16 OF 21

SEE SHEET 1 FOR NOTES
SEE SHEET 2 FOR LEGEND AND KEY MAP

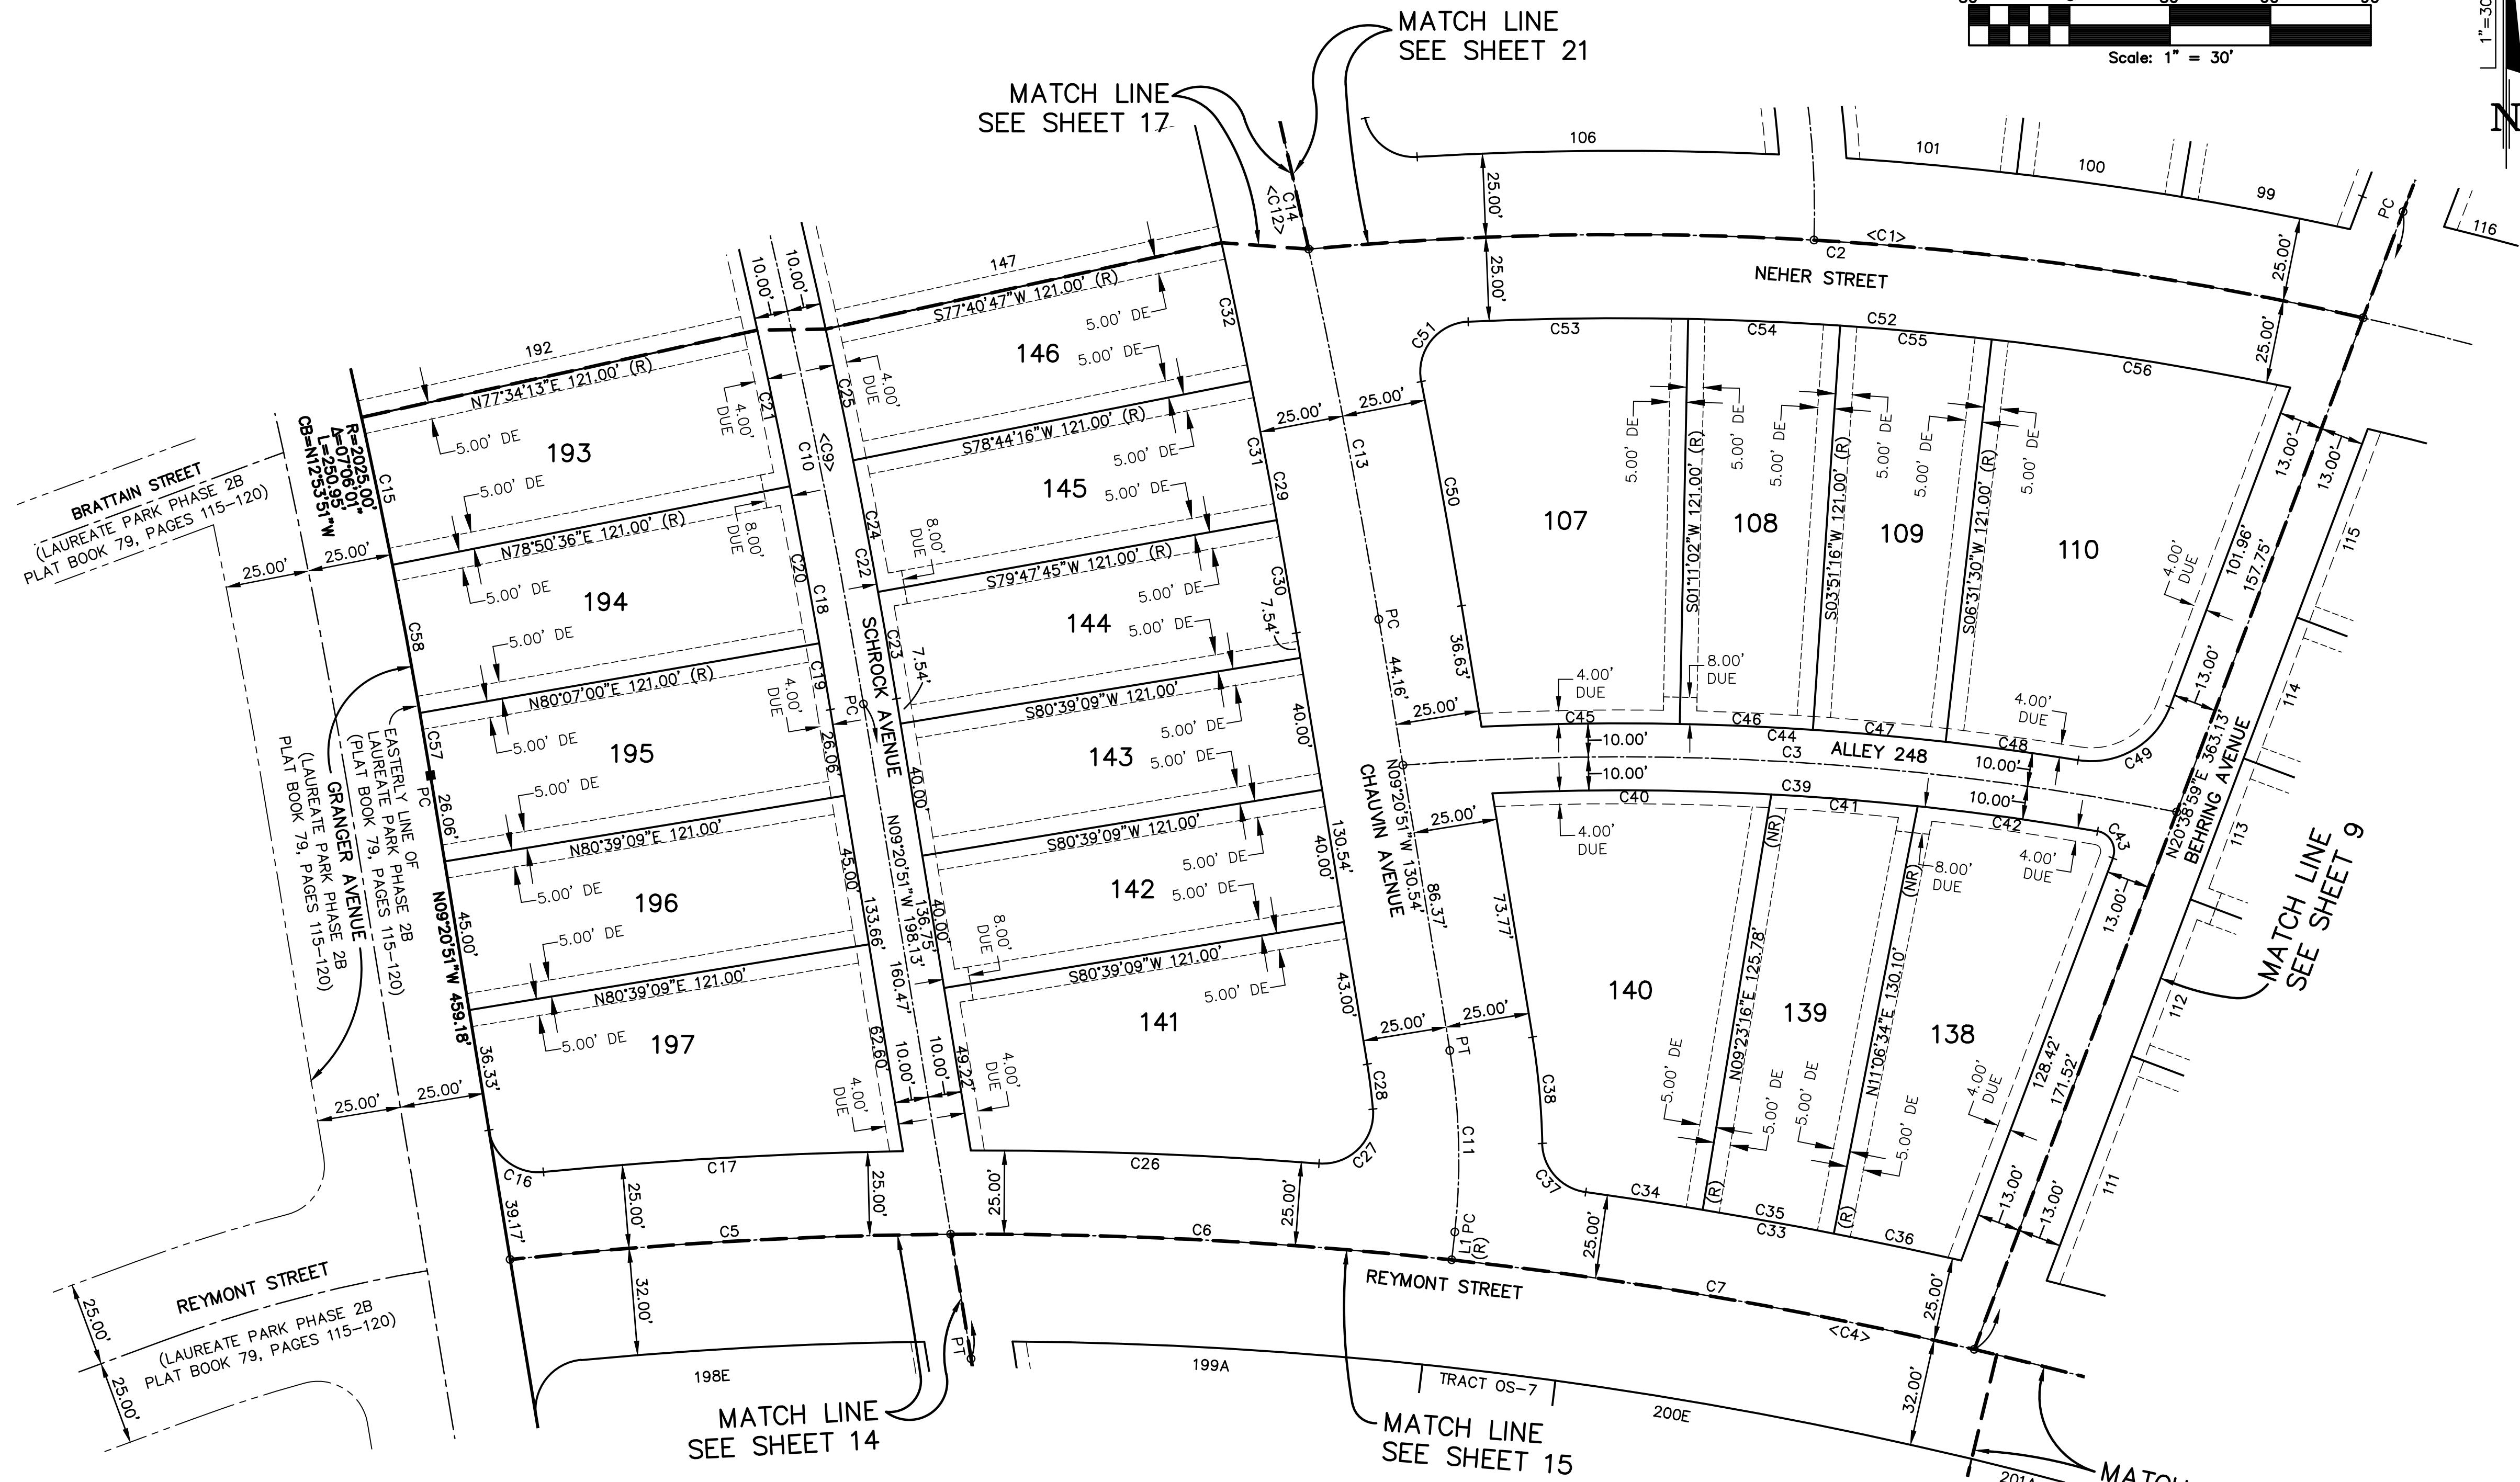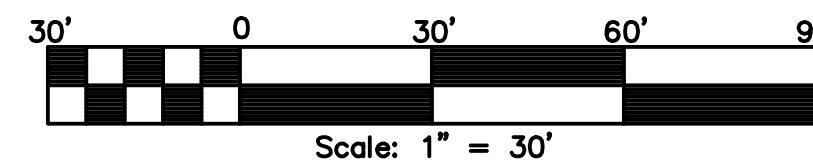

LINE TABLE (THIS SHEET ONLY)

NUMBER	BEARING	DISTANCE
L1	N06°13'59"E	8.37'

CURVE TABLE (THIS SHEET ONLY)

NUMBER	RADIUS	DELTA	LENGTH	CHORD	CHORD BEARING
C1	1000.00'	39°48'59"	694.93'	681.03'	S75°26'16"E
C2	1000.00'	18°09'17"	316.86'	315.53'	S86°16'07"E
C3	844.00'	15°45'56"	232.24'	231.51'	S86°32'07"E
C4	1299.00'	35°30'22"	804.99'	792.17'	S78°26'21"E
C5	1299.00'	05°48'47"	131.79'	131.74'	N86°42'52"E
C6	1299.00'	06°36'44"	149.91'	149.83'	S87°04'23"E
C7	1299.00'	06°59'08"	158.38'	158.28'	S80°16'27"E
C8 DELETED					
C9	2156.00'	12°16'09"	461.68'	460.79'	N15°28'55"W
C10	2156.00'	11°41'49"	440.15'	439.38'	N151°14"5" W
C11	200.00'	15°34'50"	54.39'	54.22'	N01°33'26"W
C12	2312.00'	12°16'09"	495.08'	494.13'	N15°28'55"W
C13	2312.00'	02°47'22"	112.56'	112.55'	N10°44'32"W
C14	2312.00'	11°16'15"	454.80'	454.07'	S14°58'58"E
C15	2025.00'	01°16'24"	45.00'	45.00'	N114°7'36"W
C16	15.00'	86°17'46"	22.59'	20.52'	S52°29'44"E
C17	1324.00'	04°39'22"	107.59'	107.56'	N86°41'04"E
C18	2146.00'	10°57'30"	410.44'	409.81'	N14°49'36"W
C19	2146.00'	00°32'09"	20.07'	20.07'	N09°36'55"W
C20	2146.00'	01°16'24"	47.69'	47.69'	N10°31'12"W

CURVE TABLE (THIS SHEET ONLY)

NUMBER	RADIUS	DELTA	LENGTH	CHORD	CHORD BEARING
C21	2146.00'	01°16'24"	47.69'	47.69'	N114°7'36"W
C22	2166.00'	10°56'39"	413.73'	413.11'	N14°49'10"W
C23	2166.00'	00°51'24"	32.39'	32.39'	N09°46'33"W
C24	2166.00'	01°03'29"	40.00'	40.00'	N10°44'00"W
C25	2166.00'	01°03'29"	40.00'	40.00'	N114°7'29"W
C26	1324.00'	04°30'13"	104.07'	104.04'	S87°51'35"E
C27	15.00'	99°18'24"	26.00'	22.86'	N44°44'19"E
C28	175.00'	04°25'58"	13.54'	13.54'	N07°07'52"W
C29	2287.00'	10°20'06"	412.523'	411.96'	N14°30'54"W
C30	2287.00'	00°51'24"	34.196'	34.20'	N09°46'33"W
C31	2287.00'	01°03'29"	42.235'	42.23'	N10°44'00"W
C32	2287.00'	01°03'29"	42.235'	42.23'	N114°7'29"W
C33	1324.00'	04°56'02"	114.01'	113.98'	S79°40'29"E
C34	1324.00'	01°31'45"	35.34'	35.34'	S81°22'37"E
C35	1324.00'	01°43'19"	39.79'	39.79'	S79°45'05"E
C36	1324.00'	01°40'58"	38.89'	38.88'	S78°02'57"E
C37	15.00'	80°55'56"	21.19'	19.47'	N41°40'31"W
C38	225.00'	08°08'18"	31.96'	31.93'	N05°16'42"W
C39	834.00'	12°27'46"	181.41'	181.05'	S86°24'04"E
C40	834.00'	05°43'35"	83.36'	83.32'	S89°46'09"E

CURVE TABLE (THIS SHEET ONLY)

NUMBER	RADIUS	DELTA	LENGTH	CHORD	CHORD BEARING
C41	834.00'	03°00'45"	43.85'	43.84'	S85°23'59"E
C42	834.00'	03°43'26"	54.20'	54.19'	S82°01'54"E
C43	6.00'	100°49'09"	10.56'	9.25'	S29°45'36"E
C44	854.00'	11°59'40"	178.78'	178.45'	S86°47'35"E
C45	854.00'	03°58'27"	59.24'	59.23'	N89°11'48"E
C46	854.00'	02°40'14"	39.80'	39.80'	S87°28'51"E
C47	854.00'	02°40'14"	39.80'	39.80'	S84°48'37"E
C48	854.00'	02°40'45"	39.93'	39.93'	S82°08'08"E
C49	25.00'	78°33'16"	34.28'	31.65'	N59°55'37"E
C50	2337.00'	01°40'04"	68.03'	68.03'	N10°10'53"W
C51	15.00'	98°20'21"	25.75'	22.70'	N38°09'15"E
C52	975.00'	14°30'37"	246.92'	246.26'	S85°25'16"E
C53	975.00'	03°51'37"	65.69'	65.68'	N89°15'14"E
C54	975.00'	02°40'14"	45.44'	45.44'	S87°28'51"E
C55	975.00'	02°40'14"	45.44'	45.44'	S84°48'37"E
C56	975.00'	05°18'33"	90.34'	90.31'	S80°49'14"E
C57	2025.00'	00°32'09"	18.94'	18.94'	N09°36'55"W
C58	2025.00'	01°16'24"	45.00'	45.00'	N10°31'12"W

NOTICE: THIS PLAT, AS RECORDED IN ITS GRAPHIC FORM, IS THE OFFICIAL DEPICTION OF THE SUBDIVIDED LANDS DESCRIBED HEREIN AND WILL IN NO CIRCUMSTANCES BE SUPPLANTED IN AUTHORITY BY ANY OTHER GRAPHIC OR DIGITAL FORM OF THE PLAT. THERE MAY BE ADDITIONAL RESTRICTIONS THAT ARE NOT RECORDED ON THIS PLAT THAT MAY BE FOUND IN THE PUBLIC RECORDS OF THIS COUNTY.

PREPARED BY:



DONALD W. MCINTOSH ASSOCIATES, INC.
ENGINEERS PLANNERS SURVEYORS
2200 PARK AVENUE NORTH, WINTER PARK, FLORIDA 32789 (407) 644-4068
CERTIFICATE OF AUTHORIZATION NUMBER LB68

LAUREATE PARK PHASE 5A

A PORTION OF SECTION 30, TOWNSHIP 24 SOUTH, RANGE 31 EAST
CITY OF ORLANDO, ORANGE COUNTY, FLORIDA



PLAT
BOOK

PAGE

SHEET 17 OF 21


SEE SHEET 1 FOR NOTES

SEE SHEET 2 FOR LEGEND AND KEY MAP

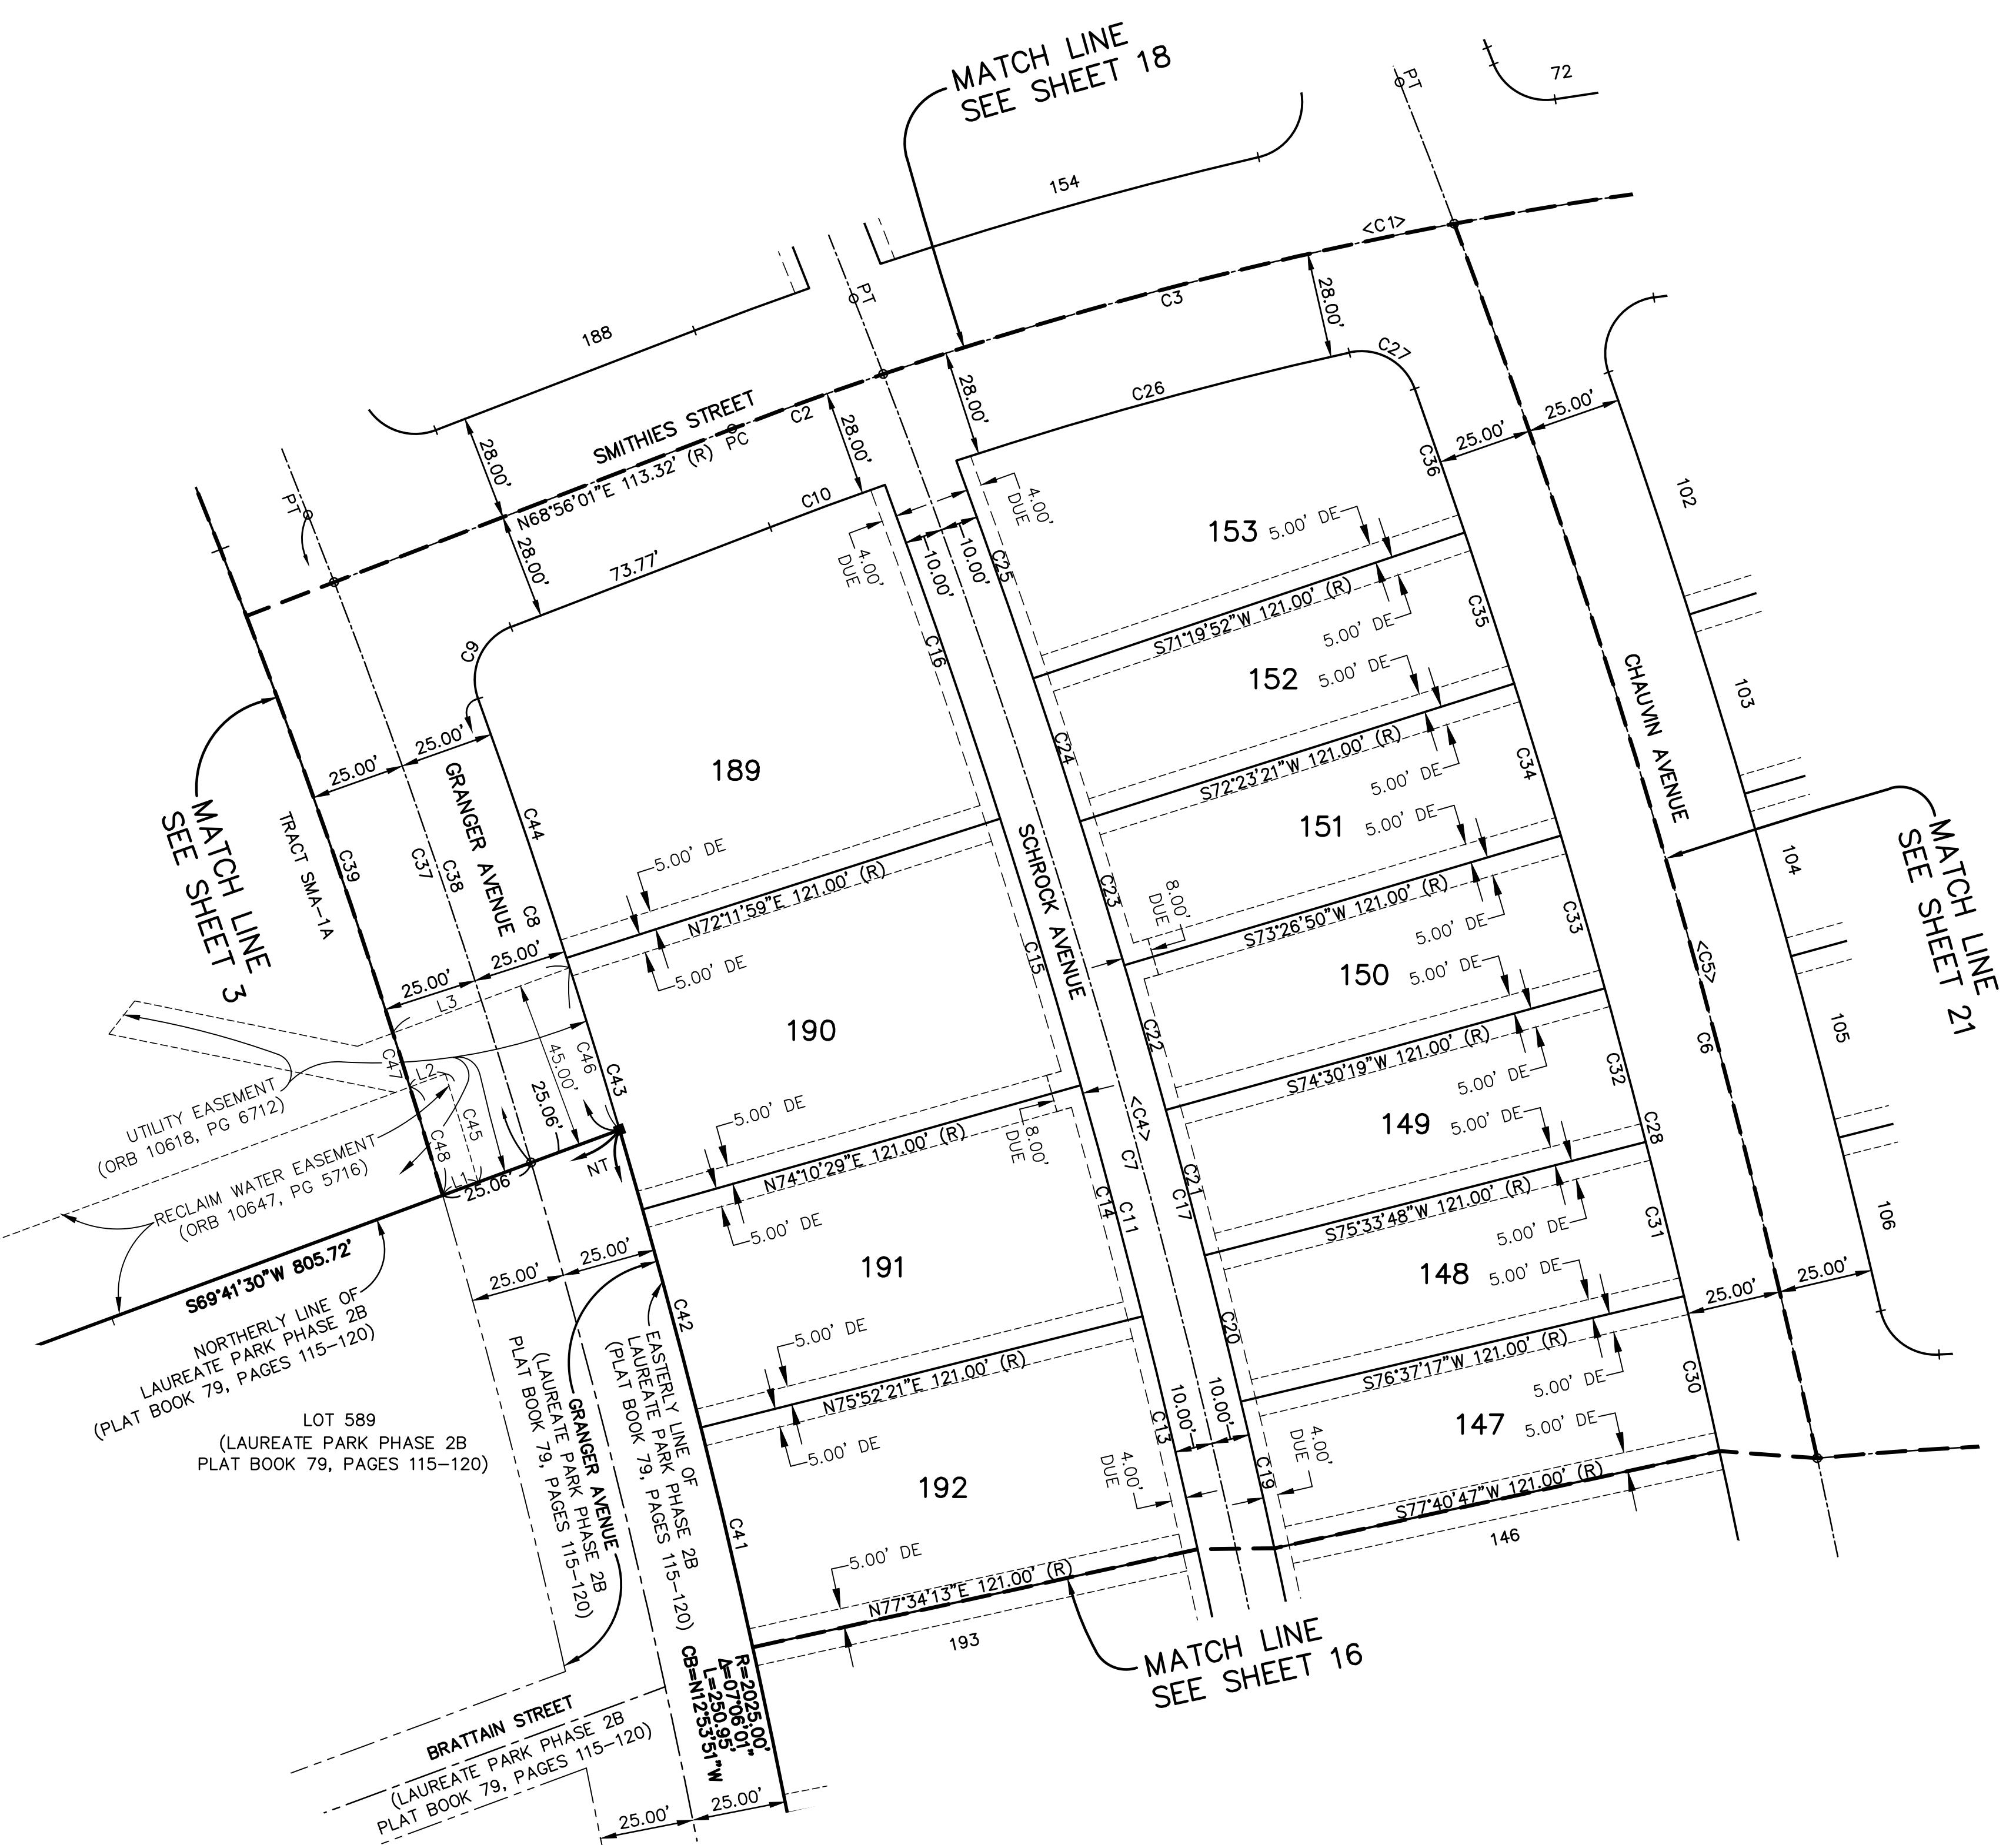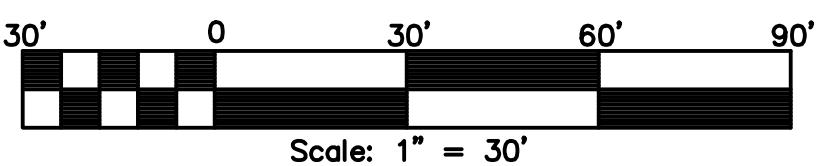

NOTICE: THIS PLAT, AS RECORDED IN ITS GRAPHIC FORM, IS THE OFFICIAL DEPICTION OF THE SUBDIVIDED LANDS DESCRIBED HEREIN AND WILL IN NO CIRCUMSTANCES BE SUPPLANTED IN AUTHORITY BY ANY OTHER GRAPHIC OR DIGITAL FORM OF THE PLAT. THERE MAY BE ADDITIONAL RESTRICTIONS THAT ARE NOT RECORDED ON THIS PLAT THAT MAY BE FOUND IN THE PUBLIC RECORDS OF THIS COUNTY.

PREPARED BY:

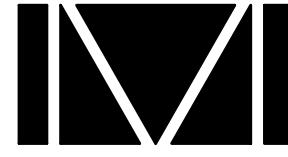

DONALD W. MCINTOSH ASSOCIATES, INC.
ENGINEERS PLANNERS SURVEYORS
2200 PARK AVENUE NORTH, WINTER PARK, FLORIDA 32789 (407) 644-4068
CERTIFICATE OF AUTHORIZATION NUMBER LB68

LINE TABLE (THIS SHEET ONLY)

NUMBER	BEARING	DISTANCE
L1	N69°41'30"E	10.02'
L2	S69°41'30"W	10.01'
L3	N69°41'30"E	50.05'

CURVE TABLE (THIS SHEET ONLY)

NUMBER	RADIUS	DELTA	LENGTH	CHORD	CHORD BEARING
C1	1100.00'	53°12'59"	1021.68'	985.35'	S84°27'30"E
C2	1100.00'	02°13'25"	42.69'	42.69'	N70°02'44"E
C3	1100.00'	08°10'42"	157.01'	156.88'	N75°14'47"E
C4	2156.00'	12°16'09"	461.68'	460.79'	N15°28'55"W
C5	2312.00'	12°16'09"	495.08'	494.13'	N15°28'55"W
C6	2312.00'	11°16'15"	454.80'	454.07'	N14°58'58"W
C7	2156.00'	11°41'49"	440.15'	439.38'	N15°11'45"W
C8	2025.00'	03°24'39"	120.55'	120.53'	N18°09'12"W
C9	15.00'	88°47'32"	23.25'	20.99'	N24°32'15"E
C10	1072.00'	01°44'13"	32.50'	32.49'	N69°48'07"E
C11	2146.00'	10°57'30"	410.44'	409.81'	N14°49'36"W

C12 DELETED

C13	2146.00'	01°41'52"	63.59'	63.59'	N13°16'43"W
C14	2146.00'	01°41'52"	63.59'	63.59'	N14°58'35"W
C15	2146.00'	01°58'30"	73.97'	73.97'	N16°48'46"W
C16	2146.00'	02°30'19"	93.84'	93.83'	N19°03'11"W
C17	2166.00'	10°56'39"	413.73'	413.11'	N14°49'10"W

C18 DELETED

C19	2166.00'	01°03'29"	40.00'	40.00'	N12°50'58"W
C20	2166.00'	01°03'29"	40.00'	40.00'	N13°54'27"W
C21	2166.00'	01°03'29"	40.00'	40.00'	N14°57'56"W
C22	2166.00'	01°03'29"	40.00'	40.00'	N16°01'26"W
C23	2166.00'	01°03'29"	40.00'	40.00'	N17°04'55"W
C24	2166.00'	01°03'29"	40.00'	40.00'	N18°08'24"W
C25	2166.00'	01°37'22"	61.34'	61.34'	N19°28'49"W
C26	1072.00'	05°47'30"	108.36'	108.31'	N74°38'08"E
C27	15.00'	82°47'11"	21.67'	19.84'	S61°04'32"E
C28	2287.00'	10°20'06"	412.523'	411.96'	N14°30'54"W

C29 DELETED

C30	2287.00'	01°03'29"	42.235'	42.23'	N12°50'58"W
C31	2287.00'	01°03'29"	42.235'	42.23'	N13°54'27"W
C32	2287.00'	01°03'29"	42.235'	42.23'	N14°57'56"W
C33	2287.00'	01°03'29"	42.235'	42.23'	N16°01'26"W
C34	2287.00'	01°03'29"	42.235'	42.23'	N17°04'55"W
C35	2287.00'	01°03'29"	42.235'	42.23'	N18°08'24"W
C36	2287.00'	01°00'48"	40.447'	40.45'	N19°10'39"W
C37	2000.00'	05°13'01"	182.11'	182.05'	N19°00'29"W
C38	2000.00'	04°40'01"	162.91'	162.86'	N18°43'59"W
C39	1975.00'	05°16'00"	181.54'	181.48'	N18°00'00"W

C40 DELETED

C41	2025.00'	01°41'52"	60.00'	60.00'	N13°16'43"W
C42	2025.00'	01°41'52"	60.00'	60.00'	N14°58'35"W
C43	2025.00'	01°58'30"	69.80'	69.80'	N16°48'46"W
C44	2025.00'	02°02'30"	72.75'	72.74'	N18°49'46"W
C45	1985.00'	00°52'03"	30.06'	30.06'	N16°48'13"W
C46	2025.00'	01°16'31"	45.07'	45.07'	S17°05'08"E
C47	1975.00'	00°26'09"	15.02'	15.02'	N17°26'23"W
C48	1975.00'	00°52'19"	30.06'	30.06'	S16°47'08"E

LAUREATE PARK PHASE 5A


A PORTION OF SECTION 30, TOWNSHIP 24 SOUTH, RANGE 31 EAST
CITY OF ORLANDO, ORANGE COUNTY, FLORIDA

PLAT
BOOK


PAGE

SHEET 18 OF 21

SEE SHEET 1 FOR NOTES
SEE SHEET 2 FOR LEGEND AND KEY MAP

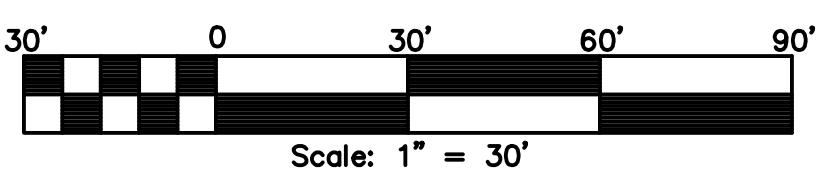

Scale: 1" = 30'

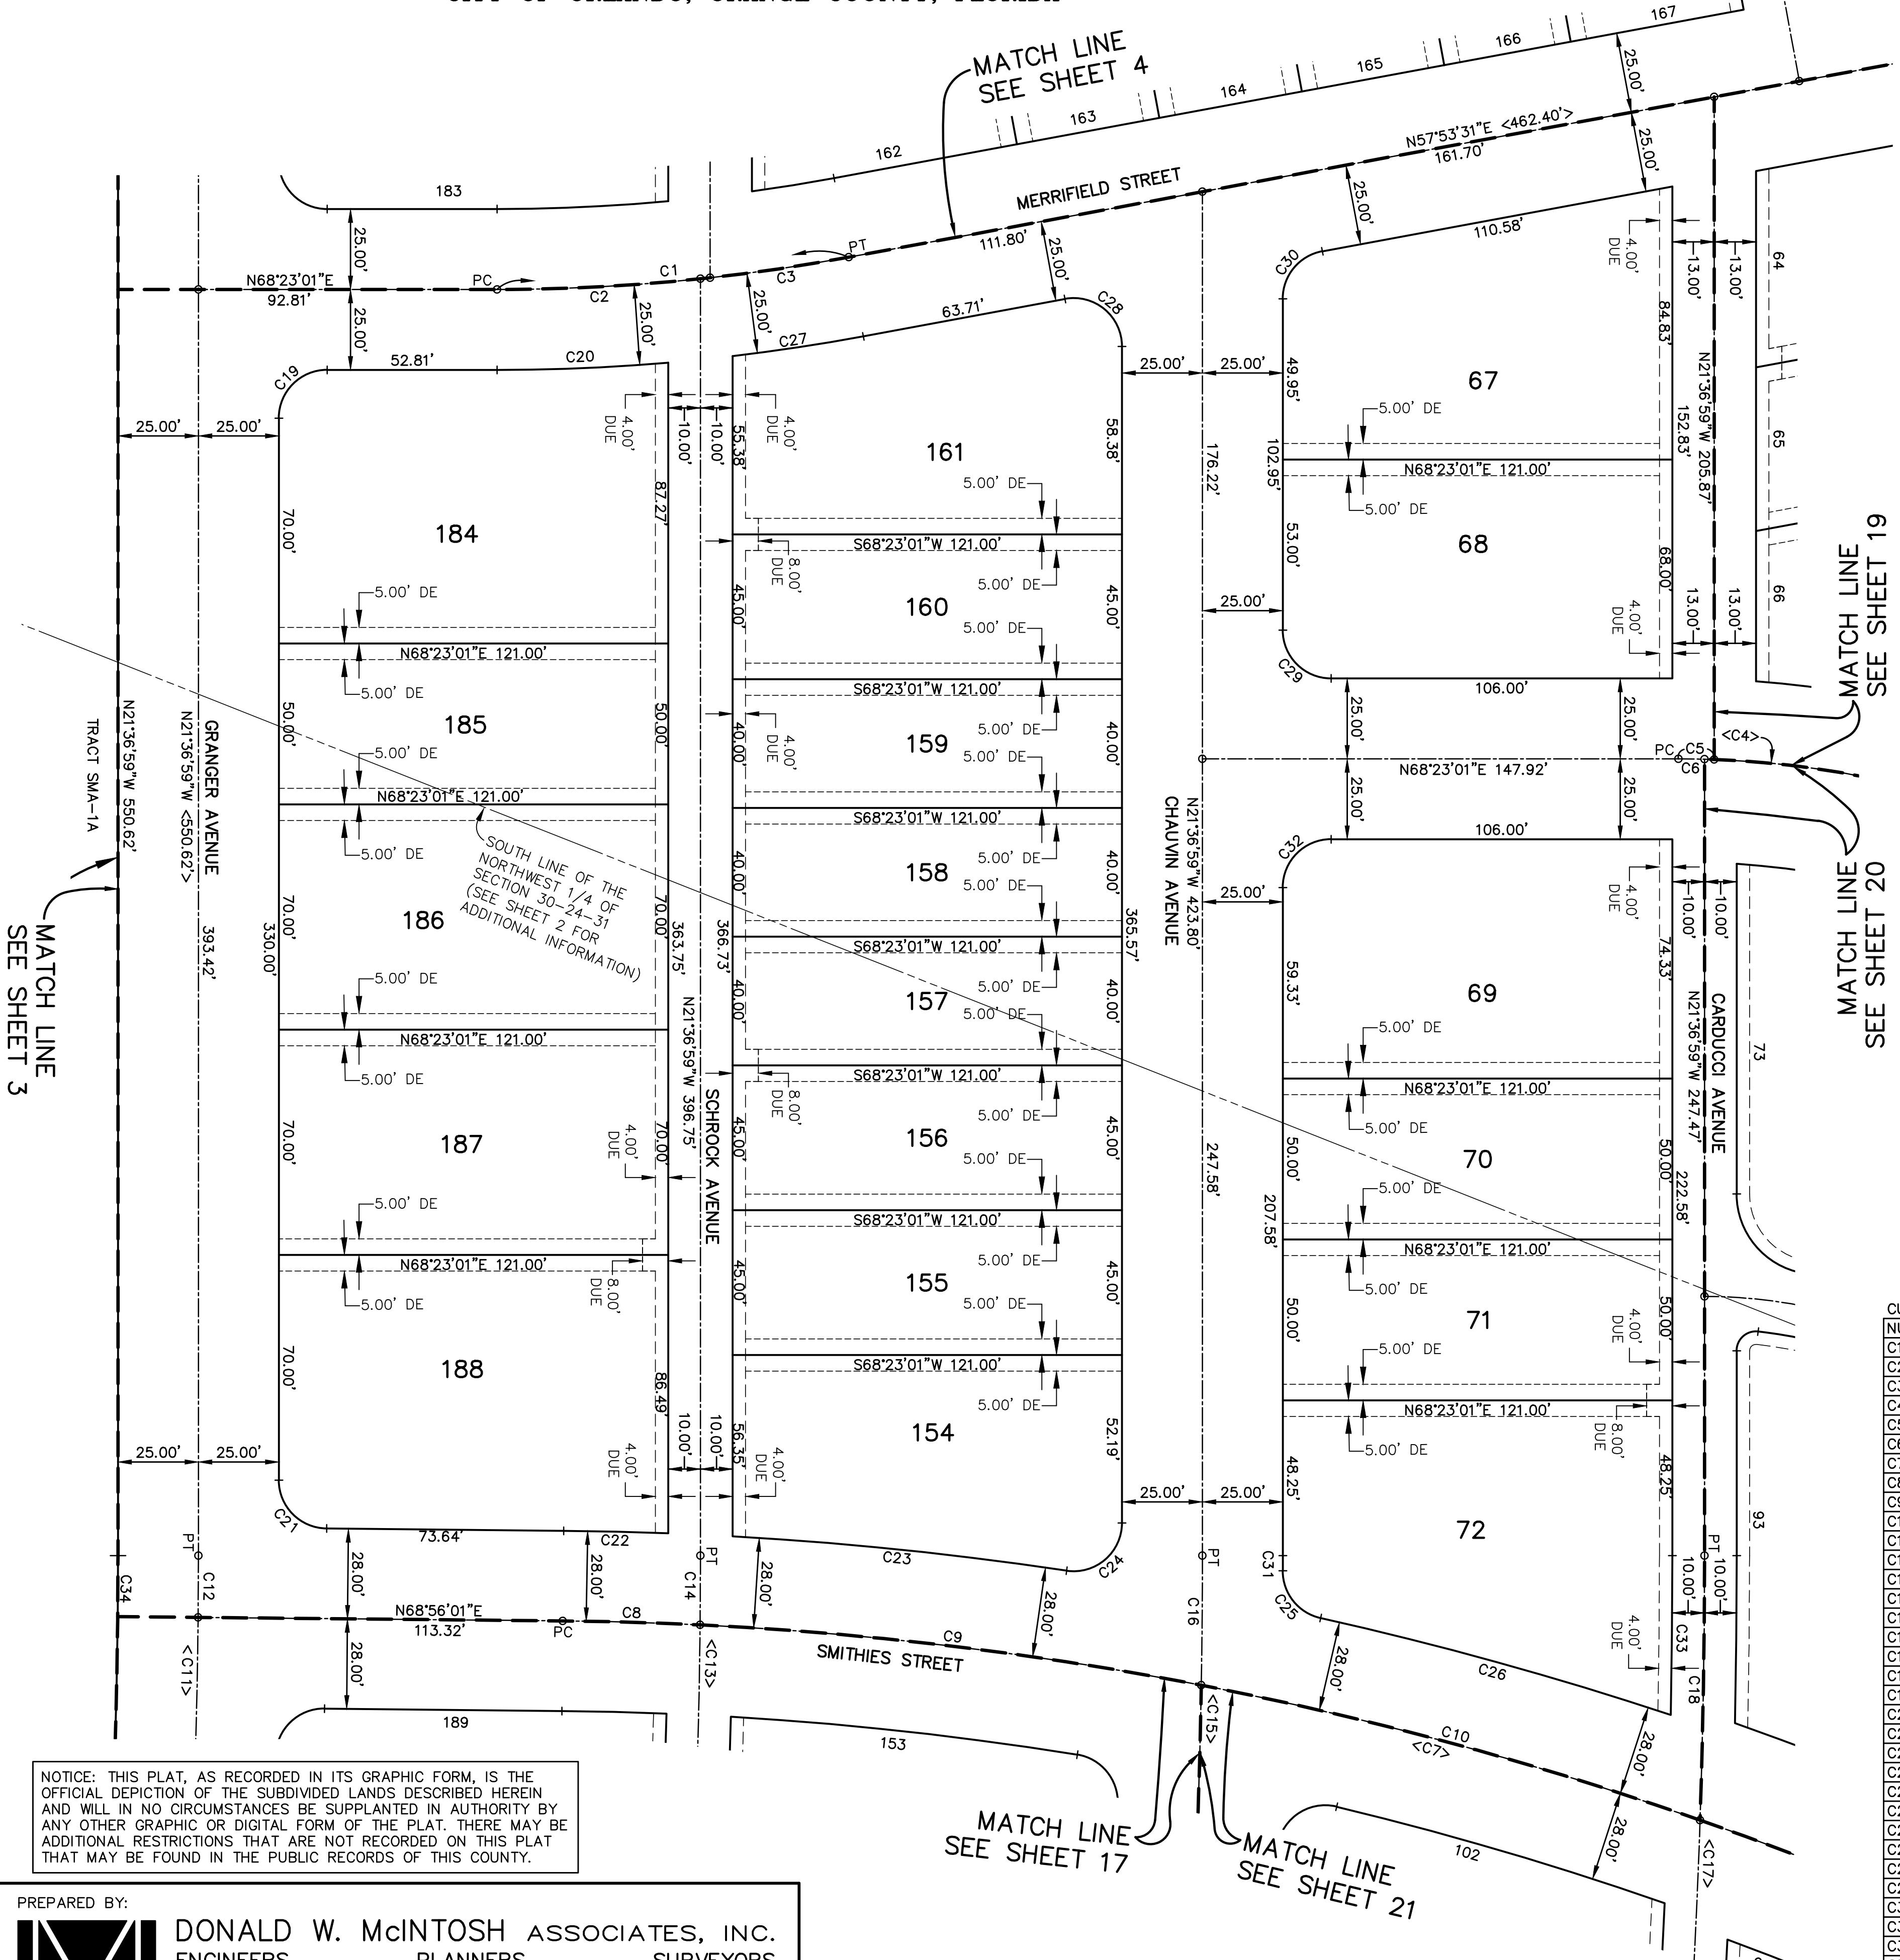

LAUREATE PARK PHASE 5A



A PORTION OF SECTION 30, TOWNSHIP 24 SOUTH, RANGE 31 EAST
CITY OF ORLANDO, ORANGE COUNTY, FLORIDA

PLAT
BOOK

PAGE


SHEET 19 OF 21

SEE SHEET 1 FOR NOTES
SEE SHEET 2 FOR LEGEND AND KEY MAP

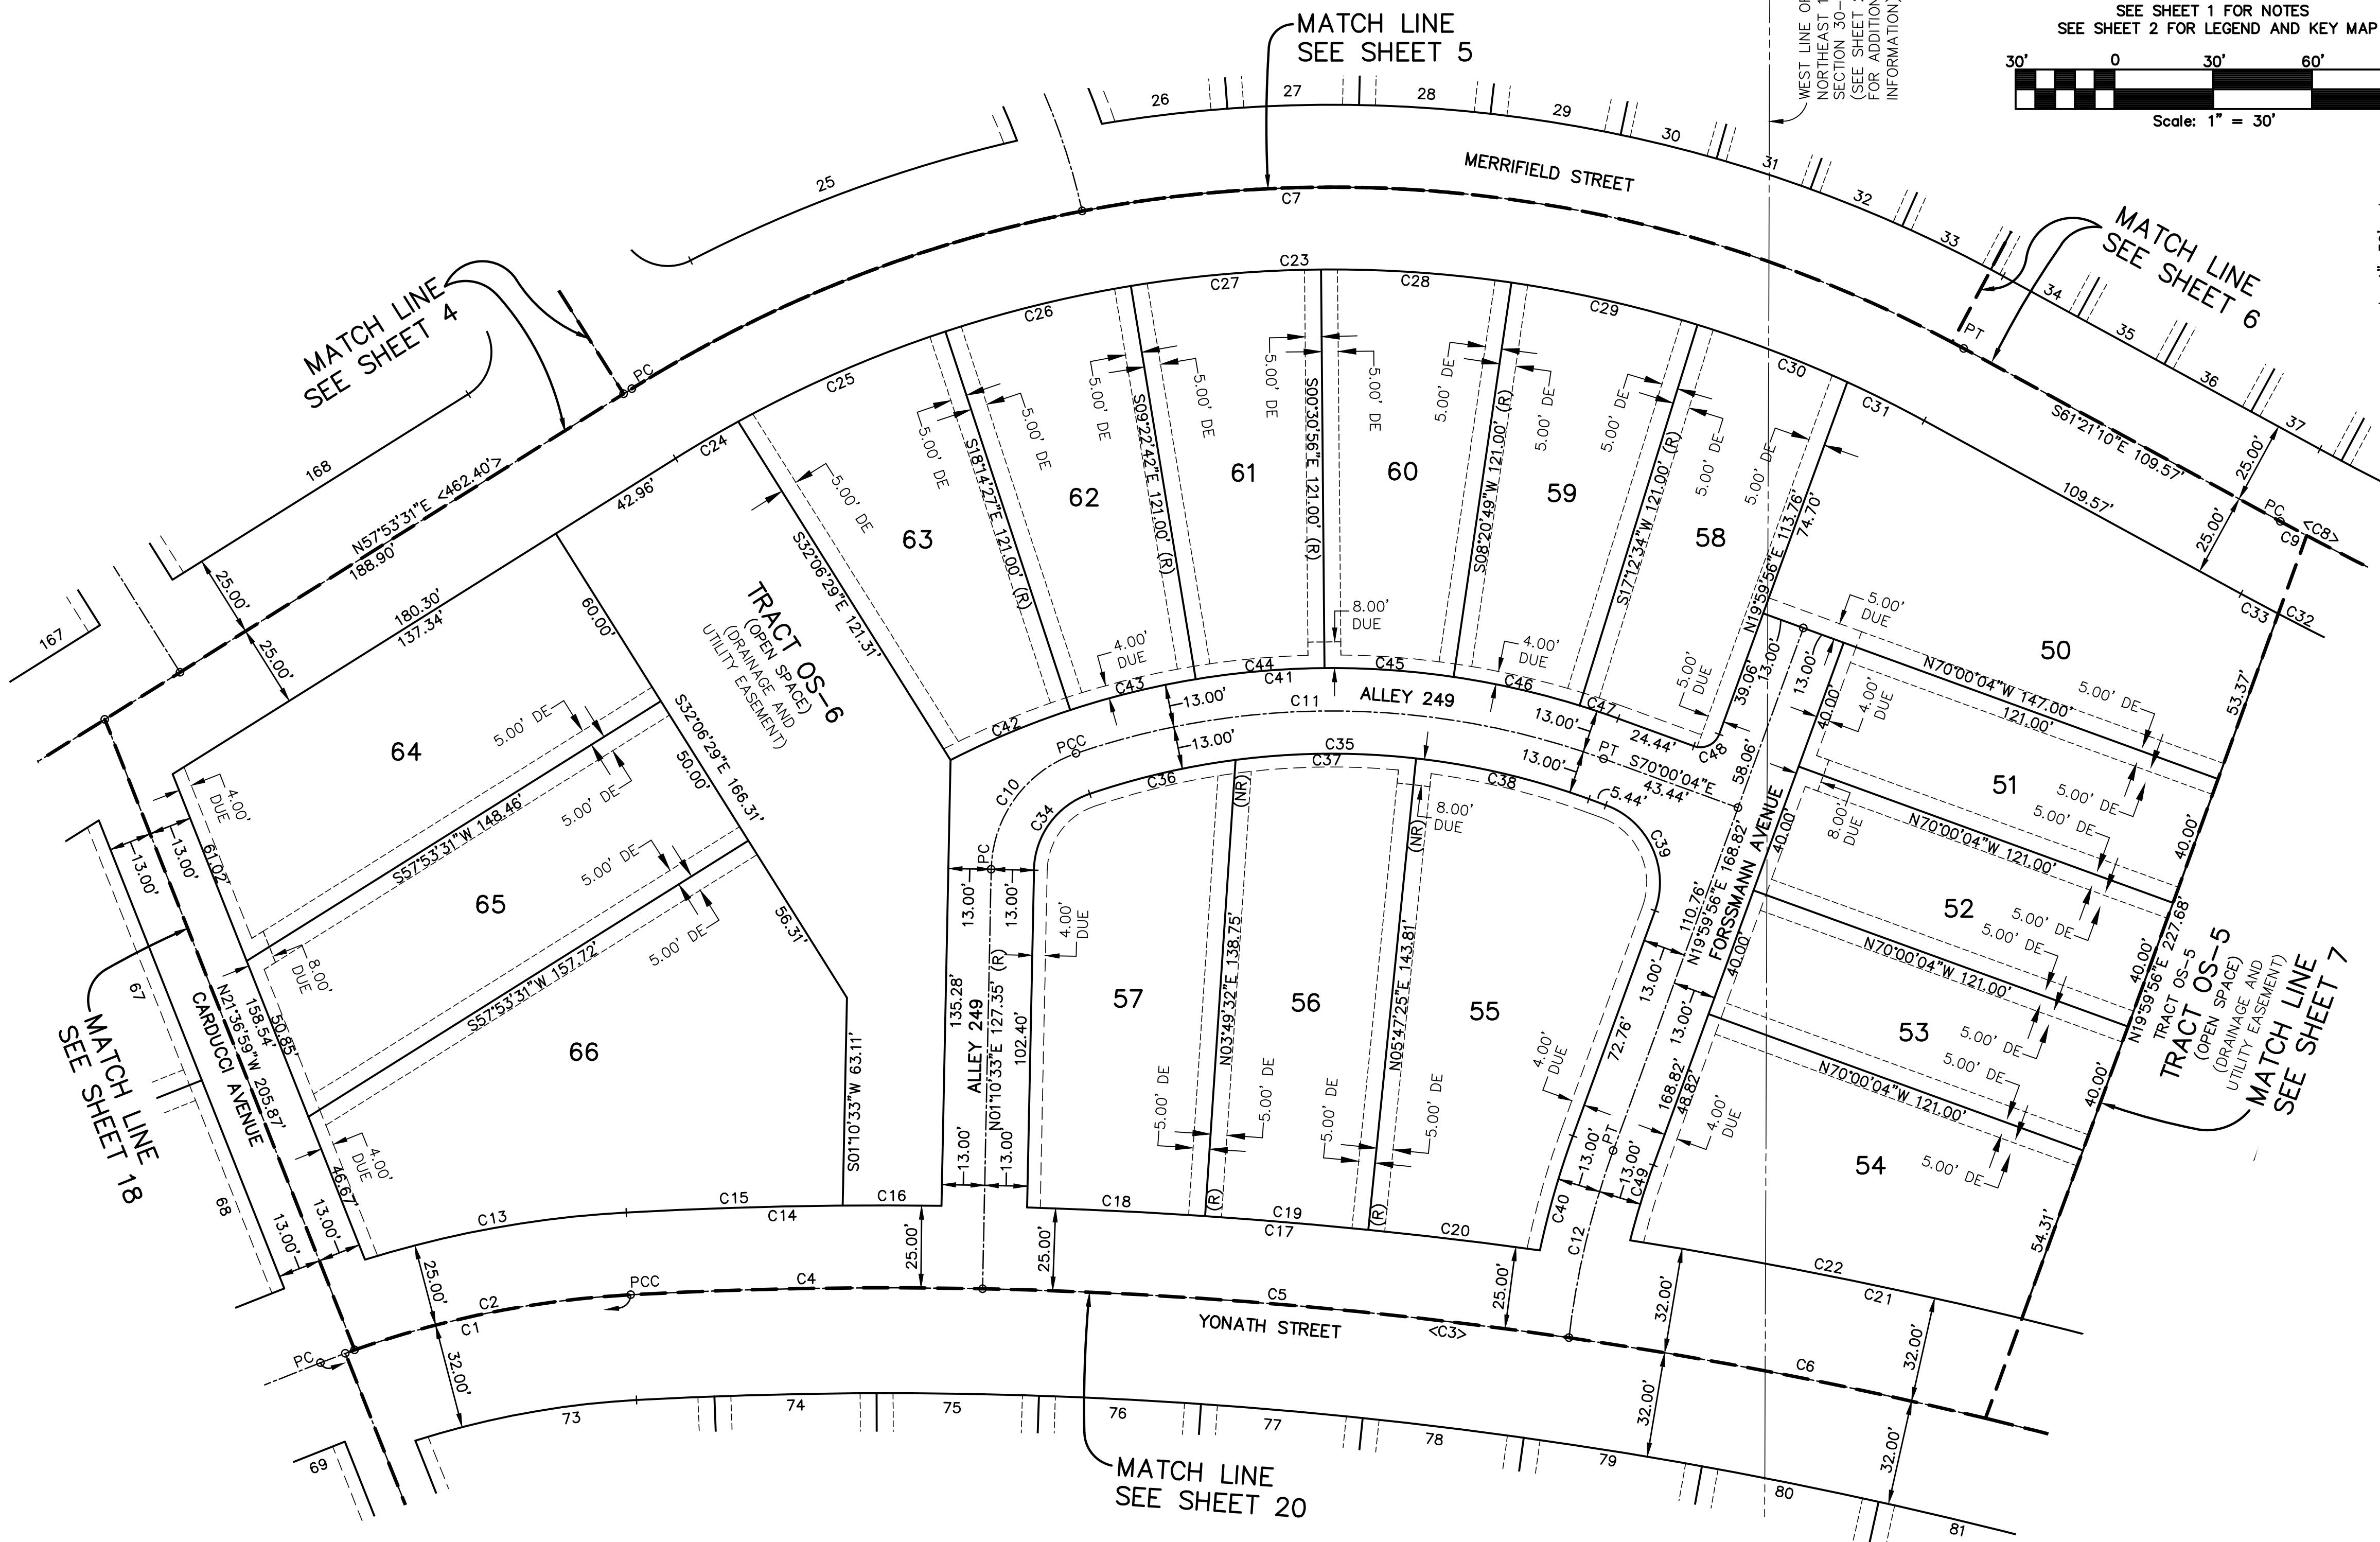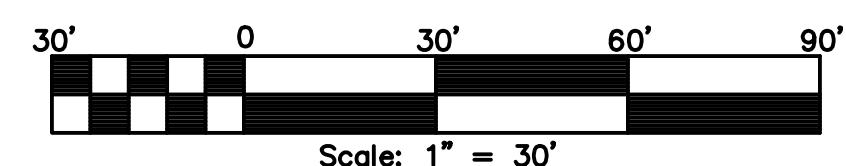

NOTICE: THIS PLAT, AS RECORDED IN ITS GRAPHIC FORM, IS THE OFFICIAL DEPICTION OF THE SUBDIVIDED LANDS DESCRIBED HEREIN AND WILL IN NO CIRCUMSTANCES BE SUPPLANTED IN AUTHORITY BY ANY OTHER GRAPHIC OR DIGITAL FORM OF THE PLAT. THERE MAY BE ADDITIONAL RESTRICTIONS THAT ARE NOT RECORDED ON THIS PLAT THAT MAY BE FOUND IN THE PUBLIC RECORDS OF THIS COUNTY.

PREPARED BY:

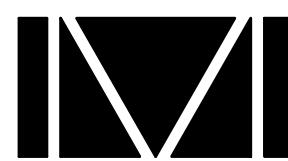

DONALD W. MCINTOSH ASSOCIATES, INC.
ENGINEERS PLANNERS SURVEYORS
2200 PARK AVENUE NORTH, WINTER PARK, FLORIDA 32789 (407) 644-4068

CERTIFICATE OF AUTHORIZATION NUMBER LB68

CURVE TABLE (THIS SHEET ONLY)

NUMBER	RADIUS	DELTA	LENGTH	CHORD	CHORD BEARING
C1	300.00'	18°29'55"	96.86'	N77°37'58"E	
C2	300.00'	16°22'55"	85.78'	S85°41'28"E	
C3	1426.00'	22'00"32"	547.77'	S82°06'49"E	
C4	1426.00'	04'17'38"	106.87'	N89°01'44"E	
C5	1426.00'	07'11'02"	178.79'	S85°13'56"E	
C6	1426.00'	10'31'52"	262.11'	S76°22'29"E	
C7	400.00'	60°45'19"	424.15'	404.56'	N88°16'11"E
C8	790.50'	23°44'42"	327.61'	S73°13'31"E	
C9	790.50'	14'01'38"	193.53'	S68°21'59"E	
C10	38.00'	69°59'47"	46.42'	43.59'	N36°10'27"E
C11	241.00'	38°49'35"	163.31'	S89°24'52"E	
C12	250.00'	13°24'09"	58.48'	58.35'	N13°17'52"E
C13	325.00'	14°14'58"	80.83'	80.62'	N79°45'27"E
C14	1451.00'	03°46'50"	95.74'	N88°46'20"E	
C15	1451.00'	02°35'45"	65.74'	65.73'	N88°10'48"E
C16	1451.00'	01'11'05"	30.01'	S89°55'47"E	
C17	1451.00'	06'10'29"	156.38'	156.30'	S85°13'24"E

CURVE TABLE (THIS SHEET ONLY)


NUMBER	RADIUS	DELTA	LENGTH	CHORD	CHORD BEARING
C18	1451.00'	02°08'10"	54.10'	S87°14'33"E	
C19	1451.00'	01'57'53"	49.76'	S85°11'32"E	
C20	1451.00'	02°04'26"	52.52'	S83°10'22"E	
C21	1458.00'	09'58'34"	253.86'	S76°05'50"E	
C22	1458.00'	04°45'50"	121.23'	S78°42'11"E	
C23	375.00'	60°45'19"	397.642'	379.27'	N88°16'11"E
C24	375.00'	03°22'10"	22.05'	N59°34'36"E	
C25	375.00'	10°29'52"	68.707'	S66°30'37"E	
C26	375.00'	08'51'45"	58.006'	S76°11'25"E	
C27	375.00'	08'51'45"	58.006'	N85°03'11"E	
C28	375.00'	08'51'45"	58.006'	S86°05'04"E	
C29	375.00'	08'51'45"	58.006'	S77°13'18"E	
C30	375.00'	07'26'42"	48.727'	48.69'	S69°04'05"E
C31	375.00'	03'59'34"	26.132'	S63°20'57"E	
C32	815.50'	12°56'43"	184.25'	S67°49'32"E	
C33	815.50'	00'54'13"	12.86'	S61°48'16"E	
C34	25.00'	69°59'47"	30.54'	28.68'	N36°10'27"E

CURVE TABLE (THIS SHEET ONLY)

NUMBER	RADIUS	DELTA	LENGTH	CHORD	CHORD BEARING
C35	228.00'	38°49'35"	154.50'	S89°24'52"E	
C36	228.00'	11°26'21"	45.52'	45.45'	N76°53'31"E
C37	228.00'	13°48'46"	54.97'	S89°31'05"E	
C38	228.00'	13°34'28"	54.02'	S53.89'	S76°47'18"E
C39	25.00'	90°00'00"	39.27'	S25°00'04"E	
C40	263.00'	07'52'40"	36.16'	S16°03'36"E	
C41	254.00'	47°07'44"	208.93'	203.09'	N86°26'04"E
C42	254.00'	08'53'21"	39.41'	S67°18'52"E	
C43	254.00'	08'51'45"	39.29'	S76°11'25"E	
C44	254.00'	08'51'45"	39.29'	S39.25'	N85°03'11"E
C45	254.00'	08'51'45"	39.29'	S86°05'04"E	
C46	254.00'	08'51'45"	39.29'	S77°13'18"E	
C47	254.00'	02'47'21"	12.37'	12.36'	S71°23'45"E
C48	6.00'	90°00'00"	9.42'	S8.49'	N64°59'56"E
C49	237.00'	05'46'08"	23.86'	S23.85'	N17°06'52"E

LAUREATE PARK PHASE 5A

A PORTION OF SECTION 30, TOWNSHIP 24 SOUTH, RANGE 31 EAST
CITY OF ORLANDO, ORANGE COUNTY, FLORIDA

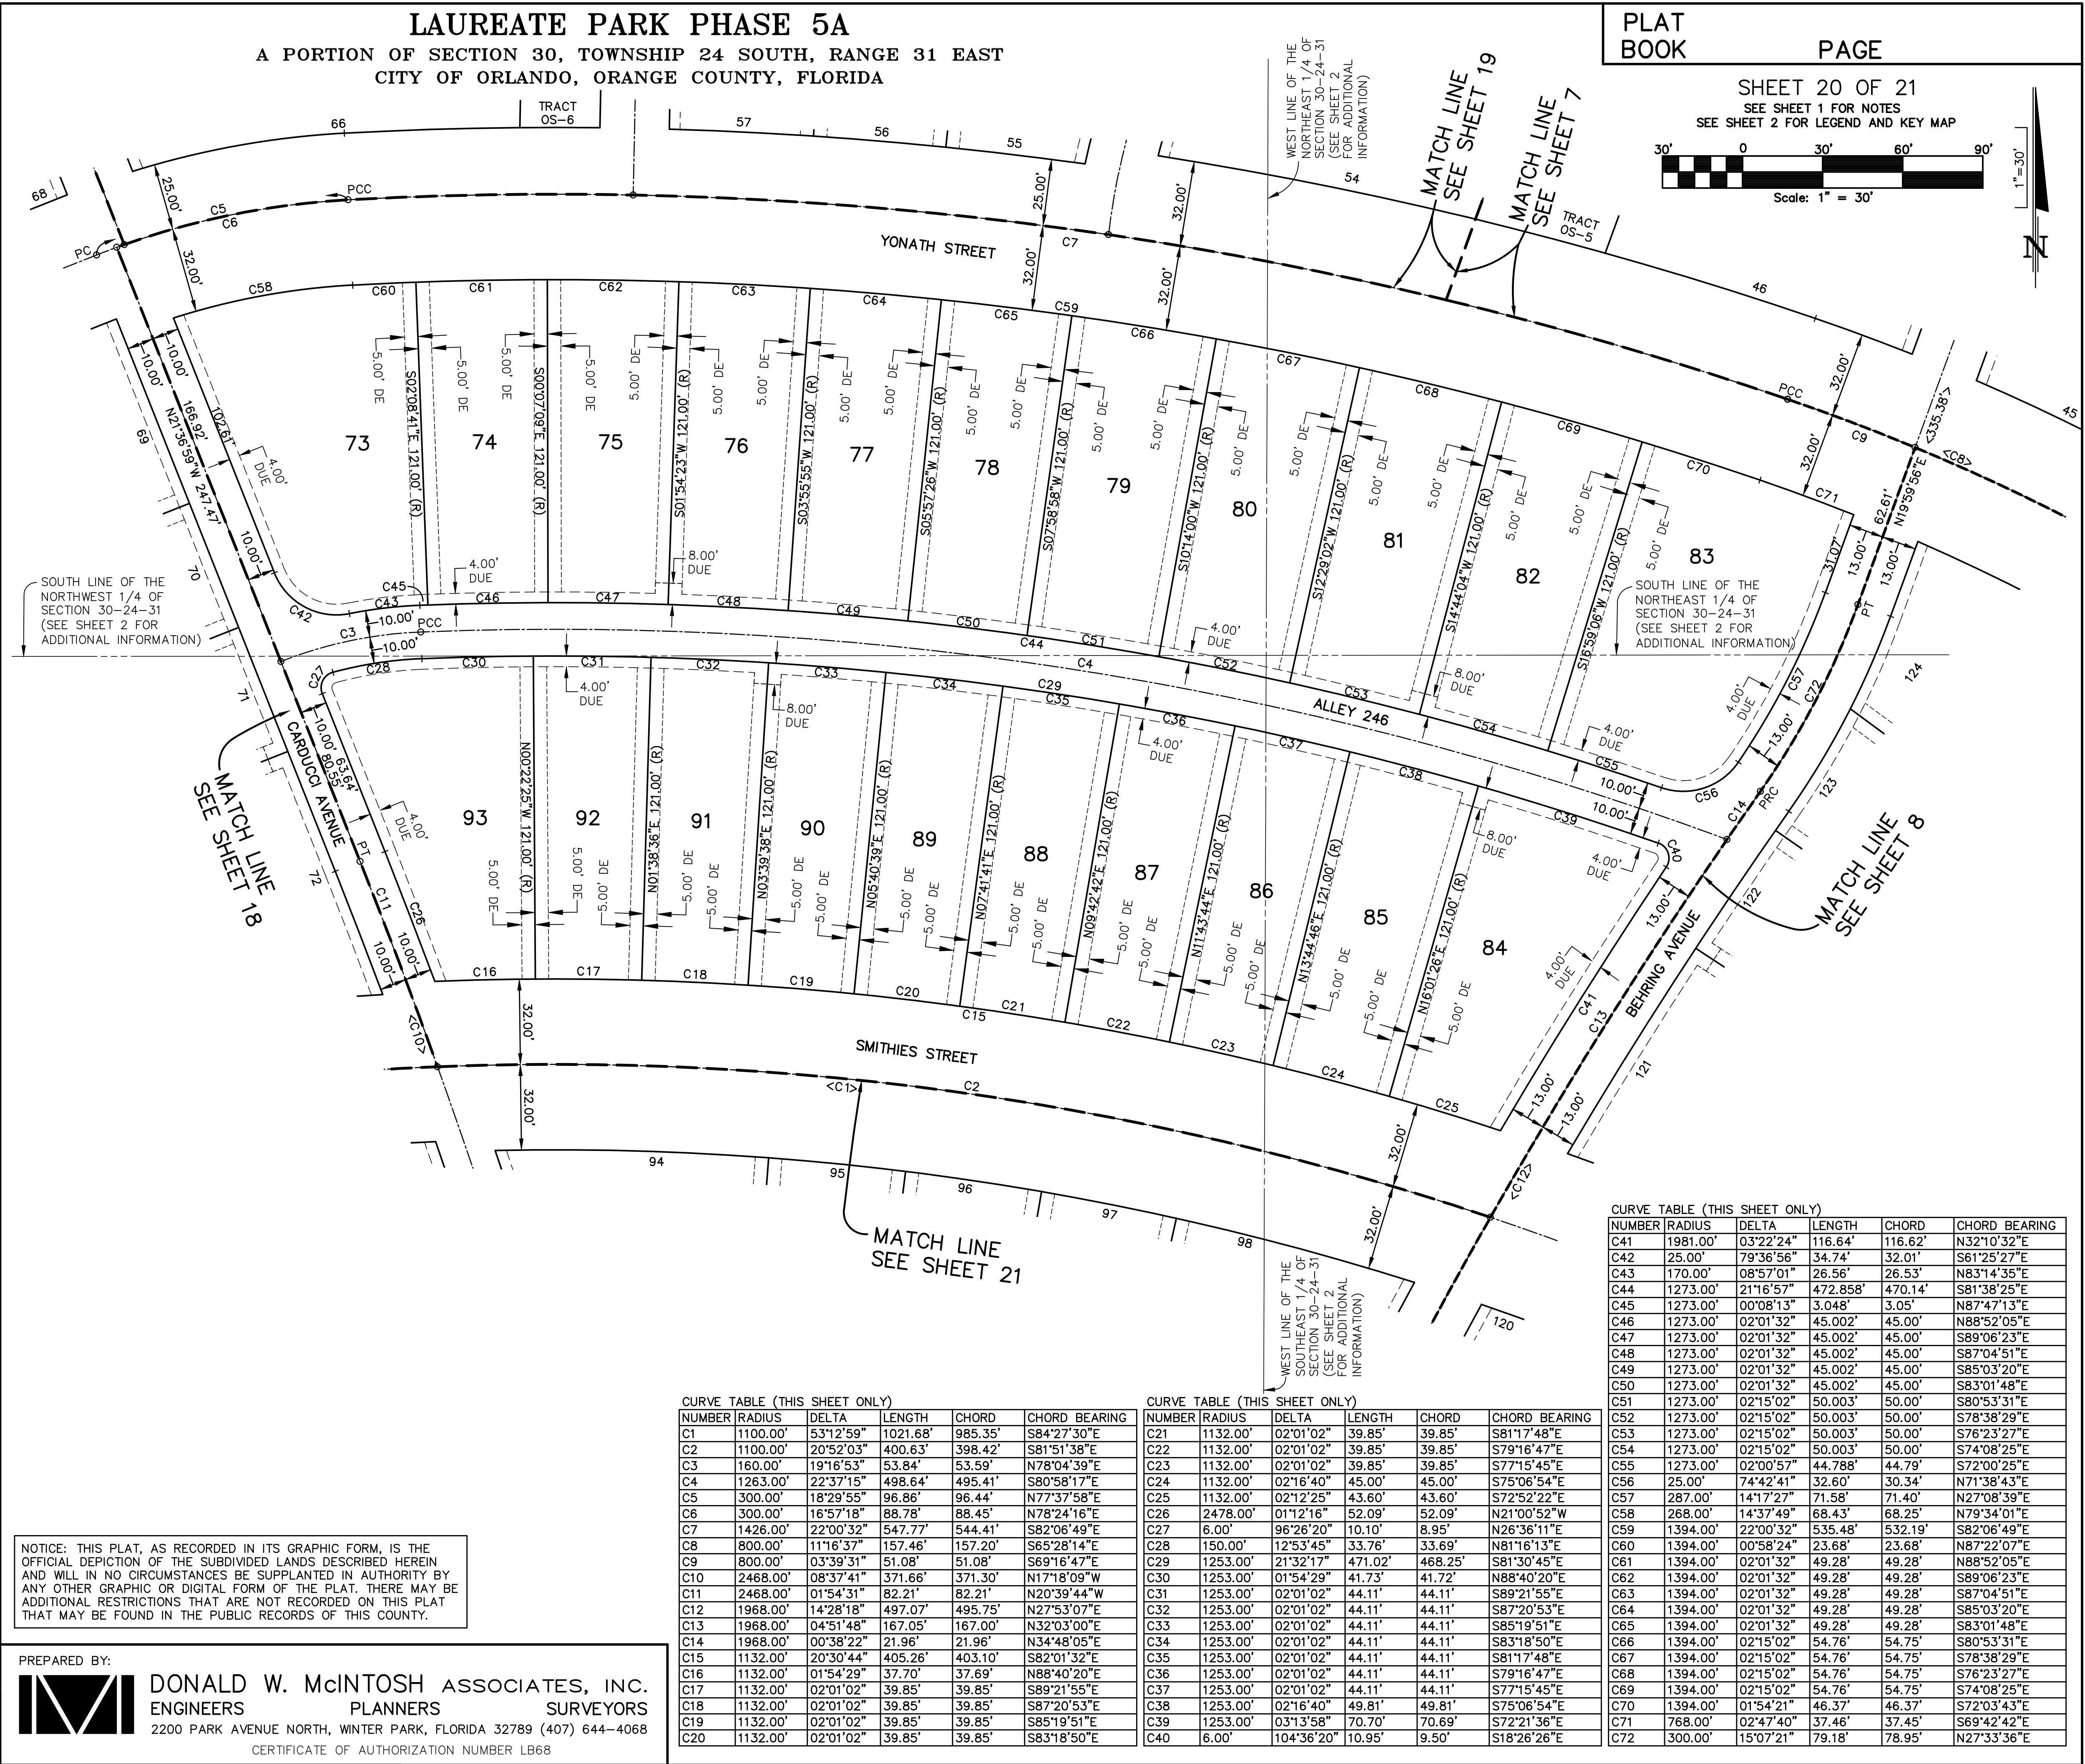

LAUREATE PARK PHASE 5A

A PORTION OF SECTION 30, TOWNSHIP 24 SOUTH, RANGE 31 EAST
CITY OF ORLANDO, ORANGE COUNTY, FLORIDA


PLAT
BOOK

PAGE


SHEET 21 OF 21

SEE SHEET 1 FOR NOTES

SEE SHEET 2 FOR LEGEND AND KEY MAP

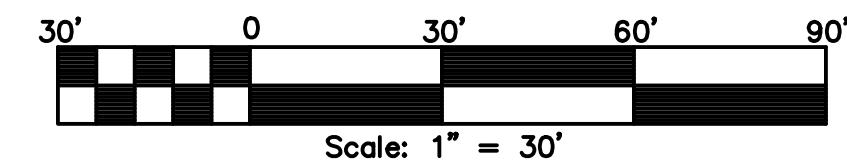

1"=30'

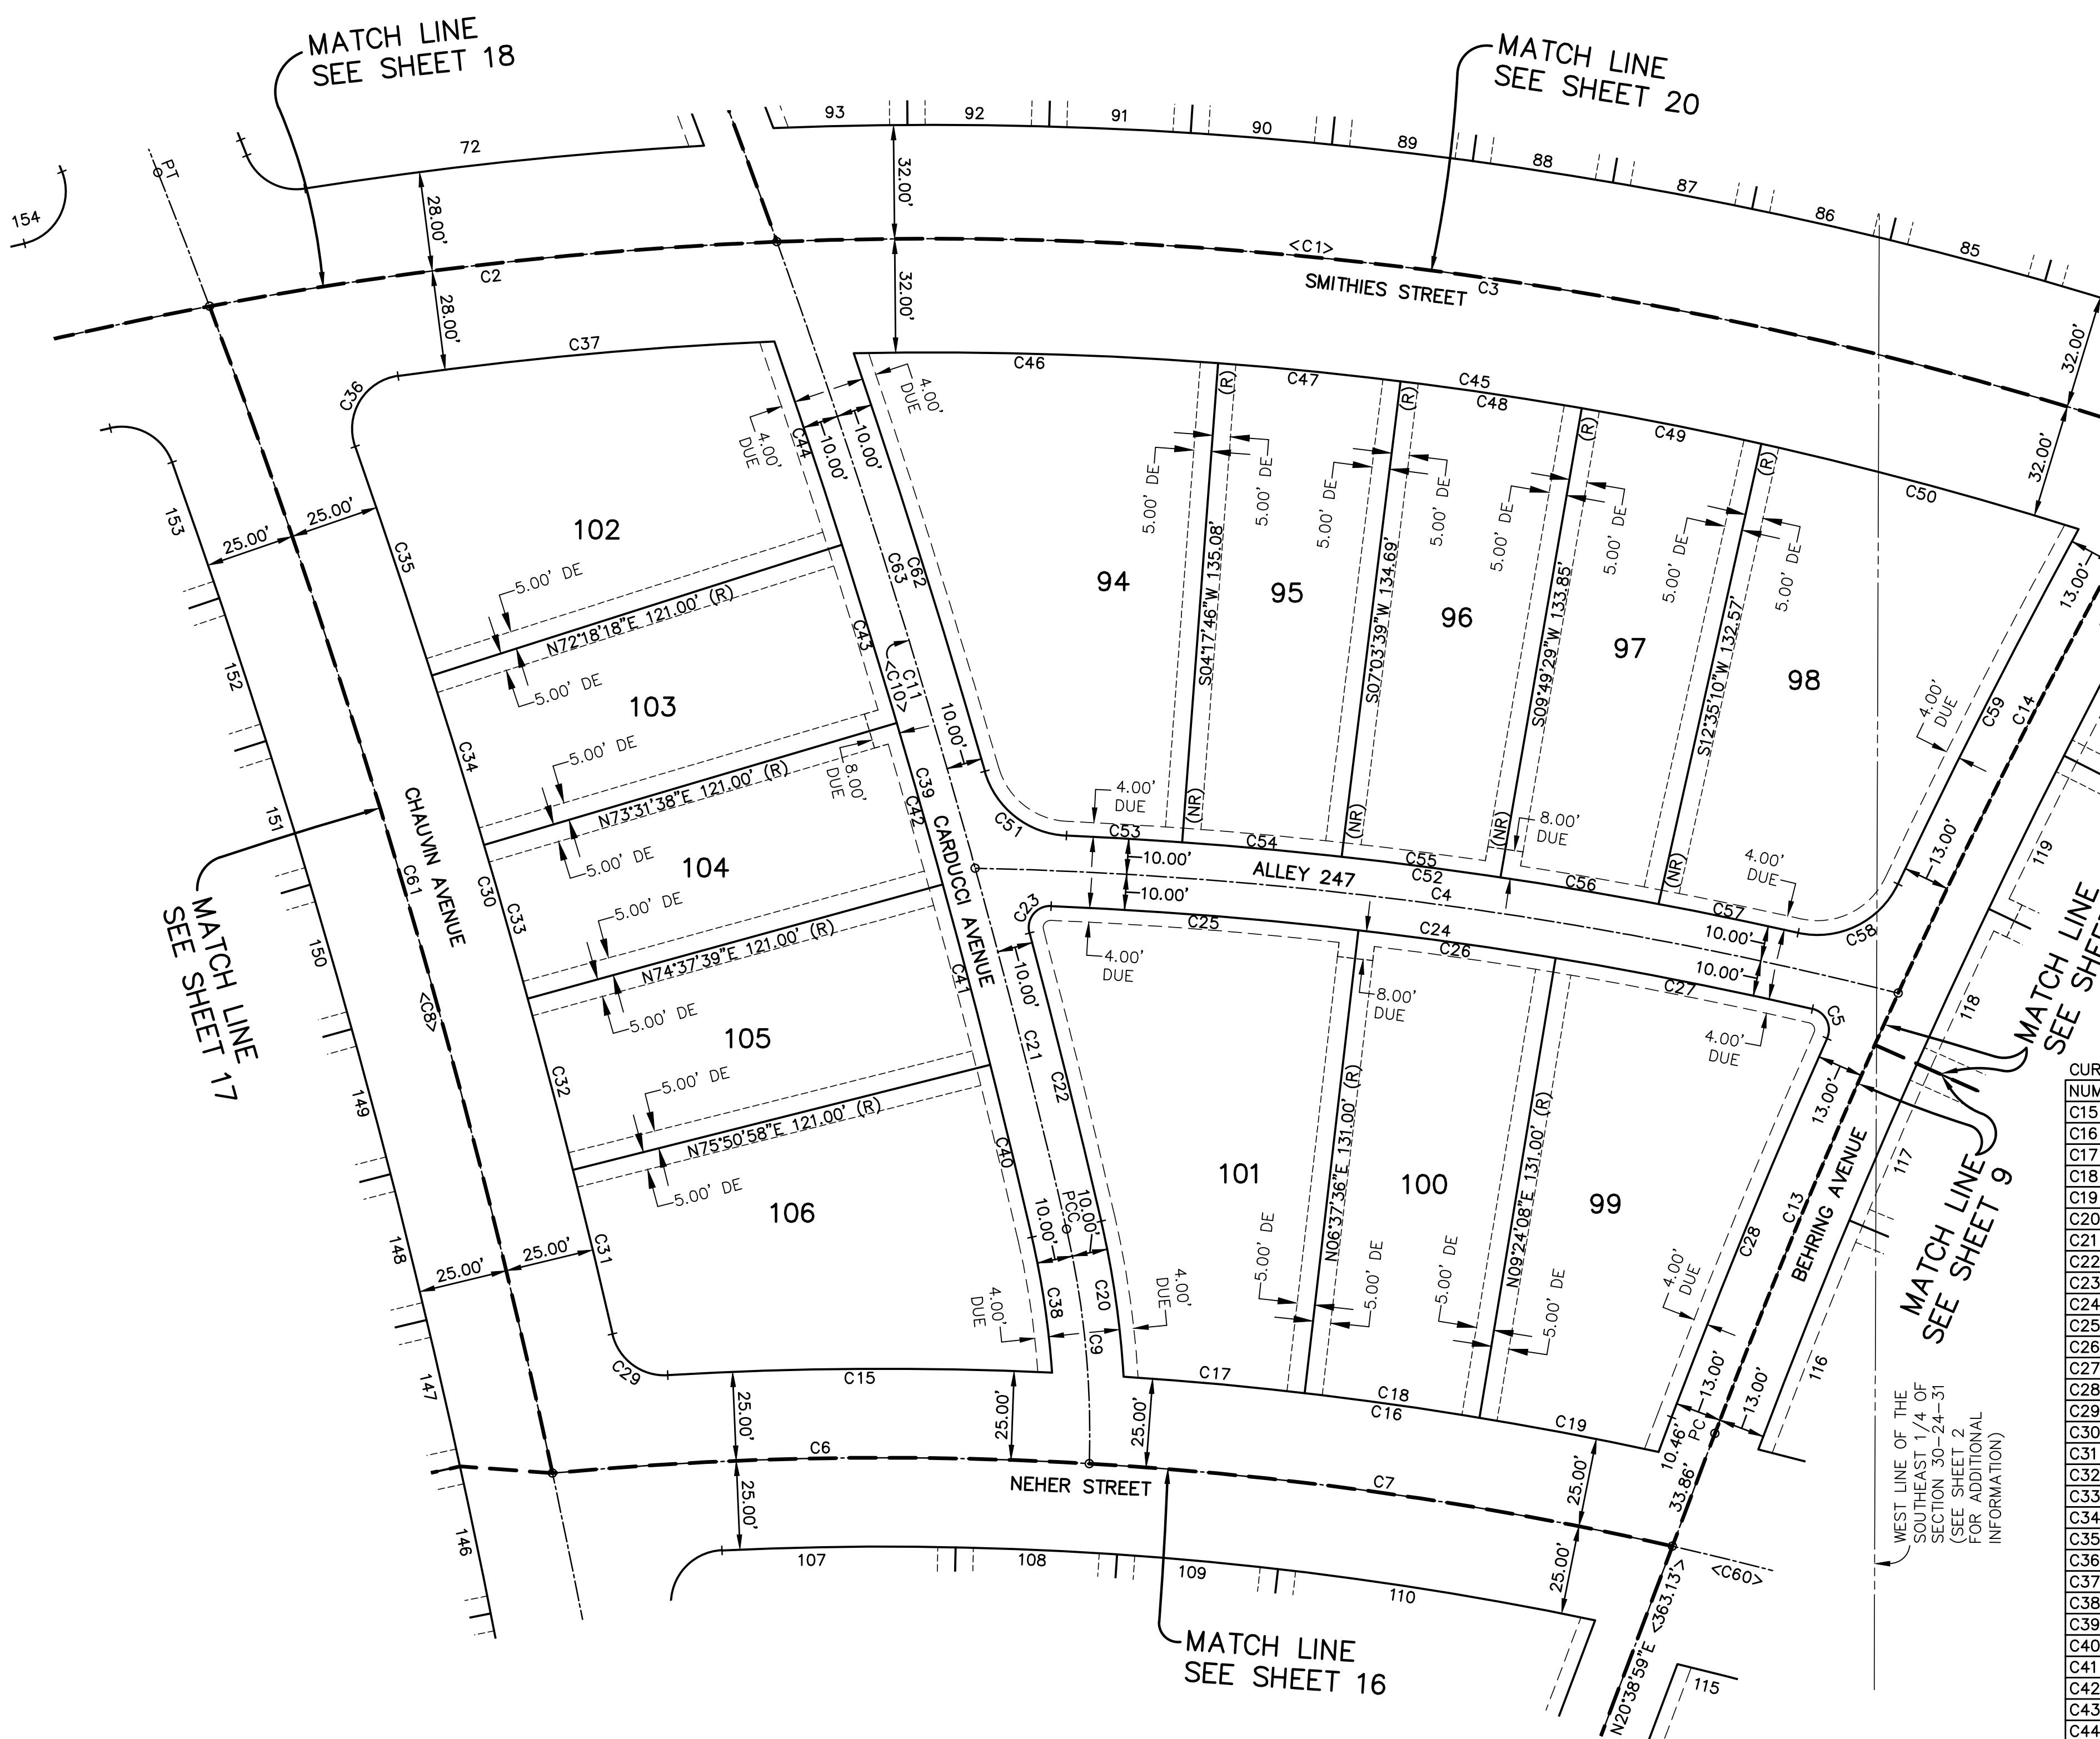

CURVE TABLE (THIS SHEET ONLY)


NUMBER	RADIUS	DELTA	LENGTH	CHORD	CHORD BEARING
C15	1025.00'	06°02'39"	108.13'	108.08'	N89°37'22"E
C16	1025.00'	08°29'45"	151.99'	151.85'	S81°58'51"E
C17	1025.00'	02°51'20"	51.08'	51.08'	S84°48'04"E
C18	1025.00'	02°46'32"	49.65'	49.65'	S81°59'08"E
C19	1025.00'	02°51'53"	51.25'	51.25'	S79°09'55"E
C20	265.00'	09°33'33"	44.21'	44.16'	N081°2'32"W
C21	2468.00'	02°25'49"	104.68'	104.68'	N141°2'12"W
C22	2478.00'	01°55'49"	83.48'	83.48'	N13°57'12"W
C23	6.00'	107°15'00"	11.23'	9.66'	N38°42'23"E
C24	1156.00'	10°43'10"	216.28'	215.96'	S82°18'32"E
C25	1156.00'	04°17'43"	86.66'	86.64'	S85°31'16"E
C26	1156.00'	02°46'32"	56.00'	55.99'	S81°59'08"E
C27	1156.00'	03°38'55"	73.61'	73.60'	S78°46'25"E
C28	1981.00'	01°19'45"	115.10'	115.09'	N22°18'51"E
C29	15.00'	80°24'39"	21.05'	19.37'	N53°11'38"W
C30	2337.00'	06°22'16"	259.87'	259.73'	N16°10'26"W
C31	2337.00'	01°09'44"	47.41'	47.41'	N13°34'10"W
C32	2337.00'	01°13'19"	49.84'	49.84'	N14°45'42"W
C33	2337.00'	01°06'01"	44.88'	44.88'	N15°55'21"W
C34	2337.00'	01°39'52"	49.85'	49.85'	N17°05'02"W
C35	2337.00'	01°39'52"	67.89'	67.89'	N18°31'38"W
C36	15.00'	101°17'08"	26.52'	23.20'	N31°17'00"E
C37	1072.00'	05°40'52"	106.30'	106.25'	N84°46'00"E
C38	245.00'	09°00'52"	38.55'	38.51'	N08°28'52"W
C39	2458.00'	06°06'34"	262.10'	261.98'	N16°02'35"W
C40	2458.00'	01°09'44"	49.86'	49.86'	N13°34'10"W
C41	2458.00'	01°13'19"	52.42'	52.42'	N14°45'42"W
C42	2458.00'	01°06'01"	47.20'	47.20'	N15°55'21"W
C43	2458.00'	01°13'20"	52.43'	52.43'	N17°05'02"W
C44	2458.00'	01°24'11"	60.19'	60.19'	N18°23'47"W
C45	1068.00'	18°44'55"	349.47'	347.92'	S81°49'53"E
C46	1068.00'	05°30'06"	102.55'	102.55'	S88°27'17"E
C47	1068.00'	02°45'53"	51.54'	51.53'	S84°19'17"E
C48	1068.00'	02°45'49"	51.52'	51.51'	S81°33'26"E
C49	1068.00'	02°45'41"	51.47'	51.47'	S78°47'41"E
C50	1068.00'	04°57'25"	92.40'	92.37'	S74°56'08"E
C51	25.00'	71°29'19"	31.19'	29.21'	S51°45'12"E
C52	1176.00'	10°07'23"	207.77'	207.50'	S82°26'10"E
C53	1176.00'	01°35'13"	32.57'	32.57'	S86°42'15"E
C54	1176.00'	02°11'38"	45.03'	45.02'	S84°48'49"E
C55	1176.00'	02°11'41"	45.05'	45.04'	S82°37'10"E
C56	1176.00'	02°11'45"	45.07'	45.07'	S80°25'27"E
C57	1176.00'	01°57'06"	40.06'	40.06'	S78°21'02"E
C58	25.00'	77°15'56"	33.71'	31.22'	N63°59'33"E
C59	1981.00'	03°14'19"	111.98'	111.96'	N26°58'45"E
C60	1000.00'	39°48'59"	694.93'	681.03'	S75°26'16"E
C61	2312.00'	08°28'12"	342.24'	341.93'	N16°22'40"W
C62	2478.00'	02°50'53"	123.18'	123.16'	N17°25'59"W
C63	2468.00'	04°17'21"	184.76'	184.71'	N17°33'48"W

CURVE TABLE (THIS SHEET ONLY)

NUMBER	RADIUS	DELTA	LENGTH	CHORD	CHORD BEARING
C1	1100.00'	53°12'59"	1021.68'	985.35'	S84°27'30"E
C2	1100.00'	08°22'12"	160.70'	160.55'	N83°31'15"E
C3	1100.00'	20°52'03"	400.63'	398.42'	S81°51'38"E
C4	1166.00'	12°53'39"	262.41'	261.85'	S82°17'27"E
C5	6.00'	100°55'41"	10.57'	9.25'	N26°29'07"W
C6	1000.00'	08°39'23"	151.08'	150.94'	N88°58'56"E
C7	1000.00'	09°29'53"	165.77'	165.58'	S81°56'26"E
C8	2312.00'	12°16'09"	495.08'	494.13'	N15°28'55"W
C9	255.00'	14°55'14"	66.41'	66.22'	N05°31'41"W
C10	2468.00'	08°37'41"	371.66'	371.30'	N17°18'09"W
C11	2468.00'	06°43'10"	289.44'	289.28'	N16°20'53"W
C12	1968.00'	14°28'18"	497.07'	495.75'	N27°53'07"E
C13	1968.00'	03°54'16"	134.11'	134.08'	N22°36'07"E
C14	1968.00'	05°03'52"	173.95'	173.89'	N27°05'10"E

NOTICE: THIS PLAT, AS RECORDED IN ITS GRAPHIC FORM, IS THE OFFICIAL DEPICTION OF THE SUBDIVIDED LANDS DESCRIBED HEREIN AND WILL IN NO CIRCUMSTANCES BE SUPPLANTED IN AUTHORITY BY ANY OTHER GRAPHIC OR DIGITAL FORM OF THE PLAT. THERE MAY BE ADDITIONAL RESTRICTIONS THAT ARE NOT RECORDED ON THIS PLAT THAT MAY BE FOUND IN THE PUBLIC RECORDS OF THIS COUNTY.

PREPARED BY:

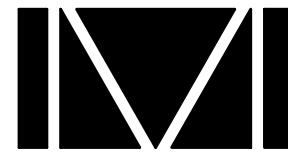

DONALD W. MCINTOSH ASSOCIATES, INC.
ENGINEERS PLANNERS SURVEYORS
2200 PARK AVENUE NORTH, WINTER PARK, FLORIDA 32789 (407) 644-4068
CERTIFICATE OF AUTHORIZATION NUMBER LB68