





RANDAL PARK - PHASE 4

LING N SECTION 32, TOWNSHIP 23 SOUTH, RANGE 31 EAST  
CITY OF ORLANDO, ORANGE COUNTY, FLORIDA



SHEET 2 OF 9

PLAT BOOK PAGE

| LINE TABLE |         |             |
|------------|---------|-------------|
| LINE       | LENGTH  | BEARING     |
| L100       | 7.64'   | S80°38'45"W |
| L101       | 70.00'  | S09°21'15"E |
| L102       | 20.47'  | S30°58'25"W |
| L103       | 146.04' | S26°17'51"E |
| L104       | 7.01'   | S38°40'26"E |
| L105       | 53.79'  | S34°39'26"E |
| L106       | 85.52'  | S29°01'29"E |
| L107       | 40.62'  | S19°14'08"E |
| L108       | 16.75'  | S18°17'41"E |
| L109       | 44.52'  | S15°18'44"E |
| L110       | 2.81'   | S66°31'41"W |
| L111       | 84.82'  | S14°59'54"W |
| L112       | 81.23'  | S06°38'55"W |
| L113       | 87.96'  | S09°02'33"E |
| L114       | 52.45'  | S82°53'43"E |
| L115       | 200.62' | N70°00'46"E |
| L116       | 255.54' | N59°15'36"E |
| L117       | 50.00'  | N58°24'52"E |
| L118       | 140.06' | N59°15'36"E |
| L119       | 173.06' | S85°10'46"W |
| L120       | 129.71' | S86°12'14"W |
| L121       | 137.97' | N80°38'45"E |

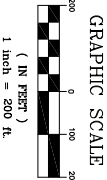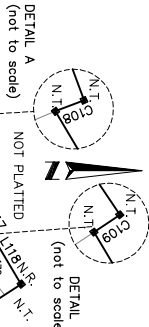

| CURVE TABLE |          |         |         |             |
|-------------|----------|---------|---------|-------------|
| CURVE       | RADIUS   | LENGTH  | CHORD   | BEARING     |
| C100        | 1310.00' | 83.43'  | 83.42'  | S15°46'04"E |
| C101        | 25.00'   | 27.50'  | 26.14'  | S17°34'27"W |
| C102        | 69.00'   | 22.62'  | 22.92'  | S39°42'04"W |
| C103        | 25.00'   | 21.96'  | 21.26'  | S55°28'42"W |
| C104        | 100.00'  | 50.68'  | 50.13'  | S56°57'03"E |
| C105        | 2722.50' | 19.15'  | 19.15'  | S23°40'24"E |
| C106        | 2760.00' | 547.05' | 546.16' | S87°30'07"E |
| C107        | 2625.00' | 183.31' | 183.28' | N83°54'18"E |
| C108        | 540.00'  | 17.83'  | 17.83'  | S20°55'59"E |
| C109        | 1125.00' | 4.49'   | 4.49'   | S33°42'00"E |
| C110        | 1550.03' | 303.18' | 302.70' | S37°21'25"E |
| C111        | 1145.31' | 422.36' | 419.97' | S32°23'45"E |
| C112        | 1310.00' | 23.43'  | 23.42'  | S24°18'30"E |
| C113        | 977.85'  | 107.83' | 107.78' | S17°38'04"E |

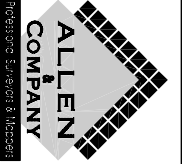
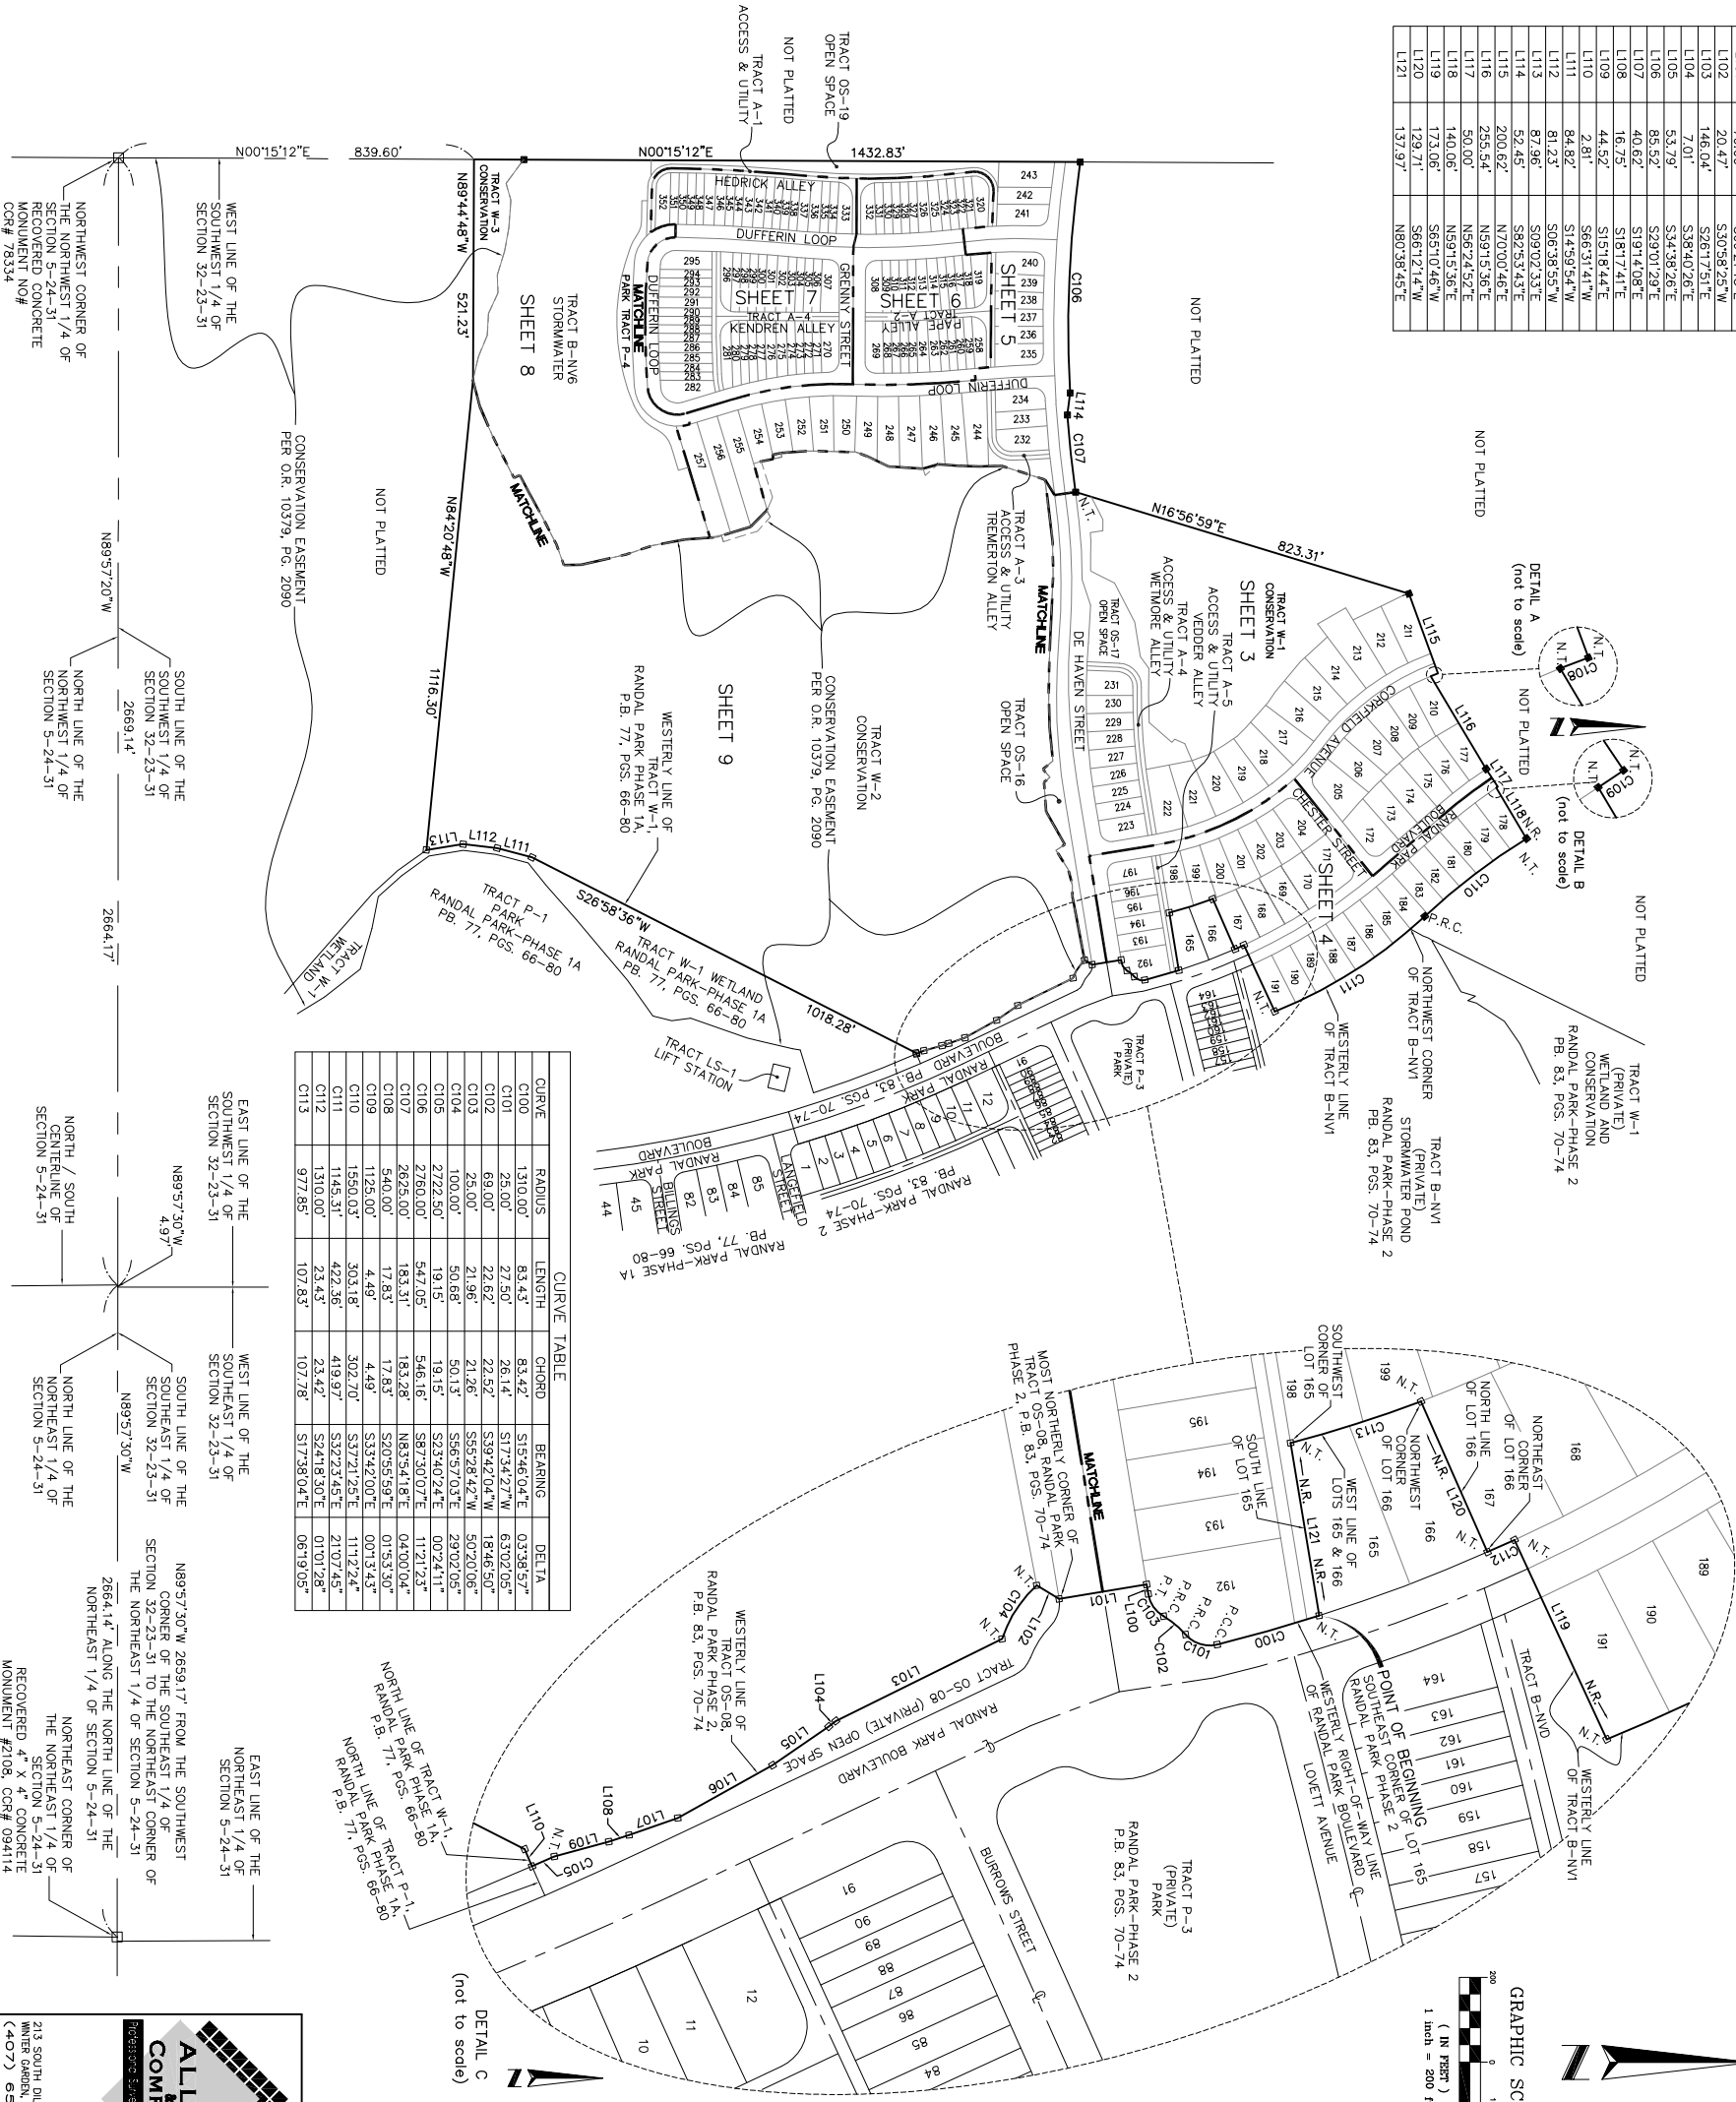


RANDAL PARK - PHASE 4

LYING IN SECTION 32, TOWNSHIP 23 SOUTH, RANGE 31 EAST  
CITY OF ORLANDO, ORANGE COUNTY, FLORIDA

SHEET 3 OF 9

PLAT BOOK PAGE

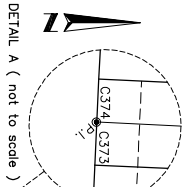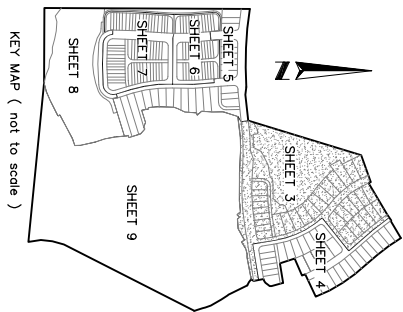

NOT PLATTED

TRACT W-1  
CONSERVATION



| CURVE TABLE |          |         |         |
|-------------|----------|---------|---------|
| CURVE       | RADIUS   | LENGTH  | CHORD   |
| C300        | 565.00'  | 331.44' | 336.21' |
| C301        | 535.00'  | 151.35' | 150.85' |
| C302        | 535.00'  | 103.47' | 103.31' |
| C303        | 535.00'  | 47.88'  | 47.86'  |
| C304        | 1150.00' | 150.48' | 150.37' |
| C305        | 1135.00' | 30.62'  | 30.62'  |
| C306        | 665.00'  | 320.46' | 317.31' |
| C307        | 1650.00' | 329.31' | 328.91' |
| C308        | 1615.00' | 354.33' | 353.92' |
| C309        | 455.00'  | 69.28'  | 62.64'  |
| C310        | 1362.26' | 243.98' | 243.65' |
| C311        | 1175.00' | 153.15' | 153.63' |
| C312        | 25.00'   | 40.28'  | 36.06'  |
| C313        | 25.00'   | 35.63'  | 32.69'  |
| C314        | 560.00'  | 63.31'  | 63.27'  |
| C315        | 540.00'  | 298.95' | 295.14' |
| C316        | 590.00'  | 346.10' | 341.16' |
| C317        | 510.00'  | 144.28' | 143.80' |
| C318        | 630.00'  | 308.26' | 305.19' |
| C319        | 25.00'   | 39.27'  | 35.36'  |
| C320        | 1480.00' | 321.37' | 320.74' |
| C321        | 1600.00' | 88.59'  | 88.58'  |
| C322        | 1580.00' | 207.16' | 207.02' |
| C323        | 1530.00' | 344.52' | 343.79' |
| C324        | 1550.00' | 383.07' | 382.10' |
| C325        | 1175.00' | 48.21'  | 48.21'  |
| C326        | 1175.00' | 49.19'  | 49.18'  |
| C327        | 1175.00' | 7.16'   | 7.16'   |
| C328        | 1175.00' | 60.02'  | 60.01'  |
| C329        | 1021.46' | 54.87'  | 54.87'  |
| C330        | 1021.46' | 14.44'  | 14.44'  |
| C331        | 1021.46' | 40.44'  | 40.44'  |
| C332        | 1194.82' | 60.74'  | 60.73'  |
| C333        | 1194.82' | 72.47'  | 72.47'  |
| C334        | 1194.82' | 62.96'  | 62.96'  |
| C335        | 1021.46' | 47.03'  | 47.02'  |
| C336        | 1021.46' | 19.34'  | 19.34'  |
| C337        | 1021.46' | 27.46'  | 27.46'  |
| C338        | 1194.82' | 54.10'  | 54.09'  |
| C339        | 1194.82' | 93.44'  | 93.41'  |
| C340        | 1194.82' | 58.86'  | 58.86'  |
| C341        | 1194.82' | 62.63'  | 62.63'  |
| C342        | 1194.82' | 62.50'  | 62.50'  |
| C343        | 1194.82' | 62.50'  | 62.50'  |
| C344        | 1194.82' | 62.50'  | 62.50'  |
| C345        | 1194.82' | 62.50'  | 62.50'  |
| C346        | 1194.82' | 62.50'  | 62.50'  |
| C347        | 1194.82' | 62.50'  | 62.50'  |
| C348        | 1194.82' | 62.50'  | 62.50'  |
| C349        | 1194.82' | 62.50'  | 62.50'  |
| C350        | 1194.82' | 62.50'  | 62.50'  |
| C351        | 1194.82' | 62.50'  | 62.50'  |
| C352        | 1194.82' | 62.50'  | 62.50'  |
| C353        | 1194.82' | 62.50'  | 62.50'  |
| C354        | 1194.82' | 62.50'  | 62.50'  |
| C355        | 1194.82' | 62.50'  | 62.50'  |
| C356        | 1194.82' | 62.50'  | 62.50'  |
| C357        | 1194.82' | 62.50'  | 62.50'  |
| C358        | 1194.82' | 62.50'  | 62.50'  |
| C359        | 1194.82' | 62.50'  | 62.50'  |
| C360        | 1194.82' | 62.50'  | 62.50'  |
| C361        | 1194.82' | 62.50'  | 62.50'  |
| C362        | 1194.82' | 62.50'  | 62.50'  |
| C363        | 1194.82' | 62.50'  | 62.50'  |
| C364        | 1194.82' | 62.50'  | 62.50'  |
| C365        | 1194.82' | 62.50'  | 62.50'  |
| C366        | 1194.82' | 62.50'  | 62.50'  |

SHEET INDEX

SHEET 1 of 9 - legal description, dedication,  
Surveyor's notes & legend  
SHEET 2 of 9 - boundary information  
SHEET 3 - 9 of 9 - boundary information  
tract & lot geometry

509'21.15"E  
35.00'(TO MATCHLINE)  
20.47'(OVERALL)

530'58'25"W  
20.47'

LINE TABLE

| LINE | LENGTH  | BEARING     |
|------|---------|-------------|
| L300 | 75.95'  | N02°42'00"E |
| L301 | 108.56' | N80°38'45"E |
| L302 | 64.68'  | N72°31'09"E |
| L303 | 15.57'  | S18°18'54"E |
| L304 | 30.52'  | S85°24'46"E |
| L305 | 42.88'  | S44°12'11"E |
| L306 | 28.81'  | S21°08'54"E |
| L307 | 77.11'  | N84°15'06"E |
| L308 | 30.64'  | S40°44'54"E |
| L309 | 25.00'  | N40°15'06"E |
| L310 | 18.85'  | S40°44'54"E |
| L311 | 70.96'  | N85°28'00"E |
| L312 | 78.48'  | N60°48'04"E |
| L313 | 10.06'  | N67°17'57"E |
| L314 | 23.00'  | S32°42'03"E |
| L315 | 94.06'  | N57°17'57"E |
| L316 | 38.55'  | N75°07'57"E |
| L317 | 25.69'  | S89°58'32"E |
| L318 | 50.00'  | S08°05'44"E |

LINE TABLE


| LINE | LENGTH  | BEARING     |
|------|---------|-------------|
| L319 | 42.77'  | S57°57'35"W |
| L320 | 30.71'  | S62°51'33"W |
| L321 | 29.78'  | S62°51'55"W |
| L322 | 26.54'  | N89°05'20"W |
| L323 | 5.05'   | N08°31'55"W |
| L324 | 25.05'  | N08°30'30"W |
| L325 | 9.98'   | S85°12'34"W |
| L326 | 7.87'   | S89°23'45"W |
| L327 | 36.72'  | N89°12'43"W |
| L328 | 36.58'  | S34°32'48"W |
| L329 | 60.45'  | S26°33'28"W |
| L330 | 103.49' | S82°43'10"W |
| L331 | 82.79'  | S80°23'55"W |
| L332 | 34.36'  | S94°43'37"W |
| L333 | 71.29'  | S40°59'10"W |
| L334 | 9.57'   | S49°00'50"E |
| L335 | 25.94'  | S73°40'55"W |
| L337 | 44.26'  | N66°40'01"E |

CURVE TABLE

| CURVE | RADIUS   | LENGTH | CHORD       | BEARING   | DELTA |
|-------|----------|--------|-------------|-----------|-------|
| C367  | 1480.00' | 43.20' | N82°27'37"E | 01°40'21" |       |
| C368  | 1480.00' | 43.21' | N84°07'56"E | 01°40'22" |       |
| C369  | 1480.00' | 43.21' | N85°48'20"E | 01°40'22" |       |
| C370  | 1480.00' | 43.21' | N87°28'44"E | 01°40'22" |       |
| C371  | 1480.00' | 43.21' | N89°09'04"E | 01°40'22" |       |
| C372  | 1480.00' | 60.07' | S88°50'59"E | 02°19'32" |       |
| C373  | 1480.00' | 10.00' | S87°28'38"E | 00°23'14" |       |
| C374  | 1480.00' | 10.00' | S87°06'23"E | 00°23'14" |       |
| C375  | 35.00'   | 53.88' | S46°48'15"W | 86°12'22" |       |
| C376  | 1372.26' | 20.94' | S89°31'47"E | 00°52'26" |       |
| C377  | 1372.26' | 39.99' | N89°11'54"E | 01°40'12" |       |
| C378  | 1372.26' | 39.99' | N87°31'42"E | 01°40'11" |       |
| C379  | 1372.26' | 39.99' | N85°31'31"E | 01°40'11" |       |

CURVE TABLE

| CURVE | RADIUS   | LENGTH  | CHORD       | BEARING   | DELTA |
|-------|----------|---------|-------------|-----------|-------|
| C380  | 1372.26' | 39.99'  | N84°11'20"E | 01°40'11" |       |
| C381  | 1372.26' | 39.99'  | N82°31'09"E | 01°40'11" |       |
| C382  | 1372.26' | 24.87'  | N81°09'54"E | 01°02'18" |       |
| C383  | 1332.28' | 193.78' | N85°45'36"E | 08°17'44" |       |
| C384  | 1332.28' | 46.02'  | N83°27'44"E | 01°57'57" |       |
| C385  | 510.92'  | 78.55'  | N32°54'45"W | 08°53'14" |       |
| C386  | 510.92'  | 10.34'  | N36°47'35"W | 01°09'53" |       |
| C387  | 510.92'  | 96.02'  | N35°04'20"W | 06°16'55" |       |
| C388  | 510.92'  | 13.19'  | N39°11'30"W | 01°28'44" |       |
| C389  | 2075.90' | 197.91' | N97°83'19"E | 05°27'44" |       |
| C390  | 1840.00' | 127.46' | N89°38'59"E | 03°58'11" |       |
| C391  | 1372.26' | 245.77' | N85°46'36"E | 10°15'42" |       |

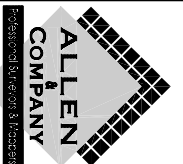

RANDAL PARK - PHASE 4


LYING IN SECTION 32, TOWNSHIP 23 SOUTH, RANGE 31 EAST  
CITY OF ORLANDO, ORANGE COUNTY, FLORIDA

SHEET 4 OF 9


PLAT BOOK PAGE



| LINE TABLE |        |             |
|------------|--------|-------------|
| LINE       | LENGTH | BEARING     |
| L100       | 7.64'  | S80°38.45'W |
| L101       | 70.00' | S09°21'15"E |

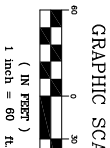

| CURVE TABLE |          |         |         |             |           |
|-------------|----------|---------|---------|-------------|-----------|
| CURVE       | RADIUS   | LENGTH  | CHORD   | BEARING     | DELTA     |
| C100E       | 1310.00' | 83.42'  |         | N15°46'04"W | 0°38'57"  |
| C101        | 25.00'   | 27.50'  | 26.14'  | N17°34'27"E | 6°30'05"  |
| C102        | 69.00'   | 22.62'  |         | S59°42'04"W | 18°46'50" |
| C103        | 25.00'   | 21.96'  | 21.26'  | N55°28'42"E | 50°20'06" |
| C109        | 1125.00' | 4.49'   |         | S33°42'00"E | 00°13'43" |
| C110        | 1550.03' | 303.18' | 302.70' | S37°21'25"E | 11°12'24" |
| C111        | 1145.31' | 422.36' | 419.97' | N32°33'45"W | 21°07'45" |
| C112        | 1310.00' | 23.43'  | 23.42'  | N24°18'30"W | 01°07'28" |
| C113        | 977.85'  | 107.83' | 107.78' | N17°38'04"W | 06°19'05" |
| C400        | 1150.00' | 150.48' | 150.37' | S37°20'03"E | 07°29'50" |
| C401        | 1335.00' | 378.91' | 377.64' | N32°57'06"W | 16°15'44" |
| C402        | 1125.00' | 142.72' | 142.62' | S37°26'55"E | 07°16'07" |
| C403        | 1360.00' | 386.01' | 384.71' | N32°57'06"W | 16°15'44" |
| C404        | 1335.00' | 30.62'  | 30.62'  | N40°25'33"W | 01°18'51" |
| C405        | 1335.00' | 348.29' | 347.30' | N32°17'41"W | 14°56'53" |
| C406        | 535.00'  | 47.88'  | 47.86'  | N39°57'11"W | 05°07'39" |
| C407        | 655.00'  | 320.49' | 317.31' | N23°22'18"W | 28°02'08" |
| C408        | 1550.03' | 46.35'  | 46.35'  | S32°36'37"E | 01°42'48" |
| C409        | 1550.03' | 48.39'  | 48.38'  | S34°21'40"E | 01°47'19" |
| C410        | 1550.03' | 49.69'  | 49.69'  | S36°10'26"E | 01°50'13" |
| C411        | 1550.03' | 50.08'  | 50.08'  | S38°01'04"E | 01°51'04" |
| C412        | 1550.03' | 50.02'  | 50.01'  | S39°52'04"E | 01°50'56" |
| C413        | 1550.03' | 50.00'  | 50.00'  | S41°42'59"E | 01°50'54" |
| C414        | 1550.03' | 8.65'   | 8.65'   | S42°48'01"E | 00°19'11" |
| C415        | 1145.31' | 44.81'  | 44.80'  | N41°50'22"W | 02°14'29" |
| C416        | 1145.31' | 53.96'  | 53.95'  | N39°22'09"W | 02°41'57" |
| C417        | 1145.31' | 53.98'  | 53.97'  | N36°40'10"W | 02°42'01" |
| C418        | 1145.31' | 53.98'  | 53.97'  | N33°58'09"W | 02°42'01" |
| C419        | 1145.31' | 53.97'  | 53.96'  | N31°16'09"W | 02°41'54" |
| C420        | 1145.31' | 53.94'  | 53.93'  | N28°34'12"W | 02°41'54" |
| C421        | 1145.31' | 53.90'  | 53.89'  | N25°52'22"W | 02°41'47" |
| C422        | 1145.31' | 53.84'  | 53.83'  | N23°10'40"W | 02°41'36" |
| C423        | 1125.00' | 81.37'  | 81.37'  | S35°22'38"E | 03°07'33" |
| C424        | 1125.00' | 54.90'  | 54.89'  | S38°20'17"E | 02°41'45" |
| C425        | 1125.00' | 26.45'  | 26.45'  | S40°24'54"E | 01°20'48" |
| C426        | 1360.00' | 41.08'  | 41.08'  | N40°15'03"W | 01°43'51" |
| C427        | 1360.00' | 49.28'  | 49.27'  | N36°18'51"W | 02°04'35" |
| C428        | 1360.00' | 49.28'  | 49.27'  | N36°14'16"W | 02°04'35" |
| C429        | 1360.00' | 49.27'  | 49.27'  | N34°09'44"W | 02°04'35" |
| C430        | 1360.00' | 49.28'  | 49.27'  | N32°05'11"W | 02°04'35" |
| C431        | 1360.00' | 49.28'  | 49.27'  | N30°00'38"W | 02°04'35" |
| C432        | 1360.00' | 49.28'  | 49.27'  | N27°56'04"W | 02°04'35" |
| C433        | 1360.00' | 49.27'  | 49.27'  | N25°51'31"W | 02°04'35" |
| C434        | 25.00'   | 39.27'  | 35.36'  | S54°21'15"E | 90°00'00" |
| C435        | 680.00'  | 331.82' | 328.53' | N23°20'00"W | 27°57'30" |
| C436        | 25.00'   | 38.63'  | 34.90'  | S06°57'32"W | 88°32'33" |
| C437        | 25.00'   | 39.79'  | 35.72'  | N83°10'26"W | 91°11'31" |
| C438        | 1310.00' | 291.68' | 291.08' | N31°11'56"W | 12°45'28" |
| C439        | 1310.00' | 50.90'  | 50.90'  | N36°27'53"W | 02°13'35" |
| C440        | 1310.00' | 66.05'  | 66.04'  | N33°54'26"W | 02°53'20" |
| C441        | 1310.00' | 66.05'  | 66.04'  | N31°01'06"W | 02°53'20" |
| C442        | 1310.00' | 66.05'  | 66.04'  | N28°07'46"W | 02°53'20" |
| C443        | 1310.00' | 66.05'  | 66.04'  | N25°45'10"W | 01°51'52" |
| C444        | 977.85'  | 69.14'  | 69.13'  | N36°49'43"W | 04°03'06" |
| C445        | 977.85'  | 59.87'  | 59.86'  | N33°02'56"W | 03°30'29" |
| C446        | 977.85'  | 59.82'  | 59.81'  | N29°32'32"W | 03°30'19" |
| C447        | 977.85'  | 59.75'  | 59.74'  | N28°02'20"W | 03°30'03" |
| C448        | 977.85'  | 59.65'  | 59.64'  | N22°32'28"W | 03°29'42" |
| C449        | 977.85'  | 68.26'  | 68.25'  | N36°51'16"W | 03°58'58" |
| C450        | 977.85'  | 57.35'  | 57.34'  | N33°10'28"W | 03°21'37" |
| C451        | 977.85'  | 57.45'  | 57.44'  | N29°48'41"W | 03°21'58" |
| C452        | 977.85'  | 57.61'  | 57.60'  | N26°26'22"W | 03°22'32" |
| C453        | 977.85'  | 57.83'  | 57.82'  | N23°03'32"W | 03°23'18" |
| C454        | 977.85'  | 9.75'   | 9.75'   | N21°04'44"W | 00°34'16" |
| C455        | 977.85'  | 48.37'  | 48.36'  | N19°22'35"W | 02°50'02" |
| C456        | 977.85'  | 59.46'  | 59.46'  | N16°15'03"W | 03°29'03" |
| C457        | 680.00'  | 5.96'   | 5.96'   | N09°36'19"W | 00°30'08" |
| C458        | 680.00'  | 48.40'  | 48.39'  | N11°53'43"W | 04°04'42" |
| C459        | 680.00'  | 48.57'  | 48.56'  | N15°58'51"W | 04°05'34" |
| C460        | 680.00'  | 48.57'  | 48.56'  | N20°04'25"W | 04°05'34" |
| C461        | 680.00'  | 48.57'  | 48.56'  | N24°09'58"W | 04°05'34" |
| C462        | 680.00'  | 48.57'  | 48.56'  | N25°15'32"W | 04°05'34" |
| C463        | 680.00'  | 48.57'  | 48.56'  | N32°21'06"W | 04°05'34" |
| C464        | 680.00'  | 34.39'  | 34.39'  | N33°51'19"W | 02°54'52" |
| C465        | 1310.00' | 10.10'  | 10.10'  | N17°22'18"W | 00°26'30" |
| C466        | 1310.00' | 10.09'  | 10.09'  | N16°55'49"W | 00°26'28" |
| C467        | 1310.00' | 63.25'  | 63.24'  | N15°19'35"W | 02°45'59" |

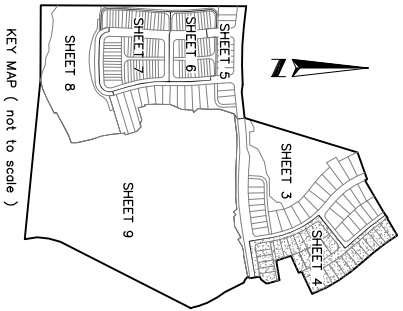


SHEET INDEX  
SHEET 1 of 9 - legal description, dedication,  
Survey's notes & legend  
SHEET 2 of 9 - boundary information  
SHEET 3 - 9 of 9 - boundary information  
Tract & lot geometry

TRACT W-1  
(PRIVATE)  
WETLAND AND CONSERVATION  
RANDALL PARK-PHASE 2  
PB. 83, PGS. 70-74

TRACT B-NV1  
(PRIVATE)  
STORMWATER POND  
RANDALL PARK-PHASE 2  
PB. 83, PGS. 70-74

TRACT P-3  
(PRIVATE)  
PARK

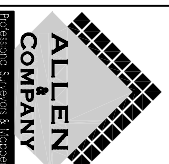

213 SOUTH DILLARD STREET  
WINTER GARDEN, FLORIDA 34987  
(407) 654-5355

RANDAL PARK - PHASE 4



LYING IN SECTION 32, TOWNSHIP 23 SOUTH, RANGE 31 EAST  
CITY OF ORLANDO, ORANGE COUNTY, FLORIDA

SHEET 5 OF 9


PLAT BOOK

PAGE

SHEET INDEX  
SHEET 1 of 9 – legal description, dedication,  
Surveyor's notes & legend  
SHEET 2 of 9 – boundary information  
SHEET 3 – 9 of 9 – boundary information  
tract & lot geometry

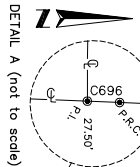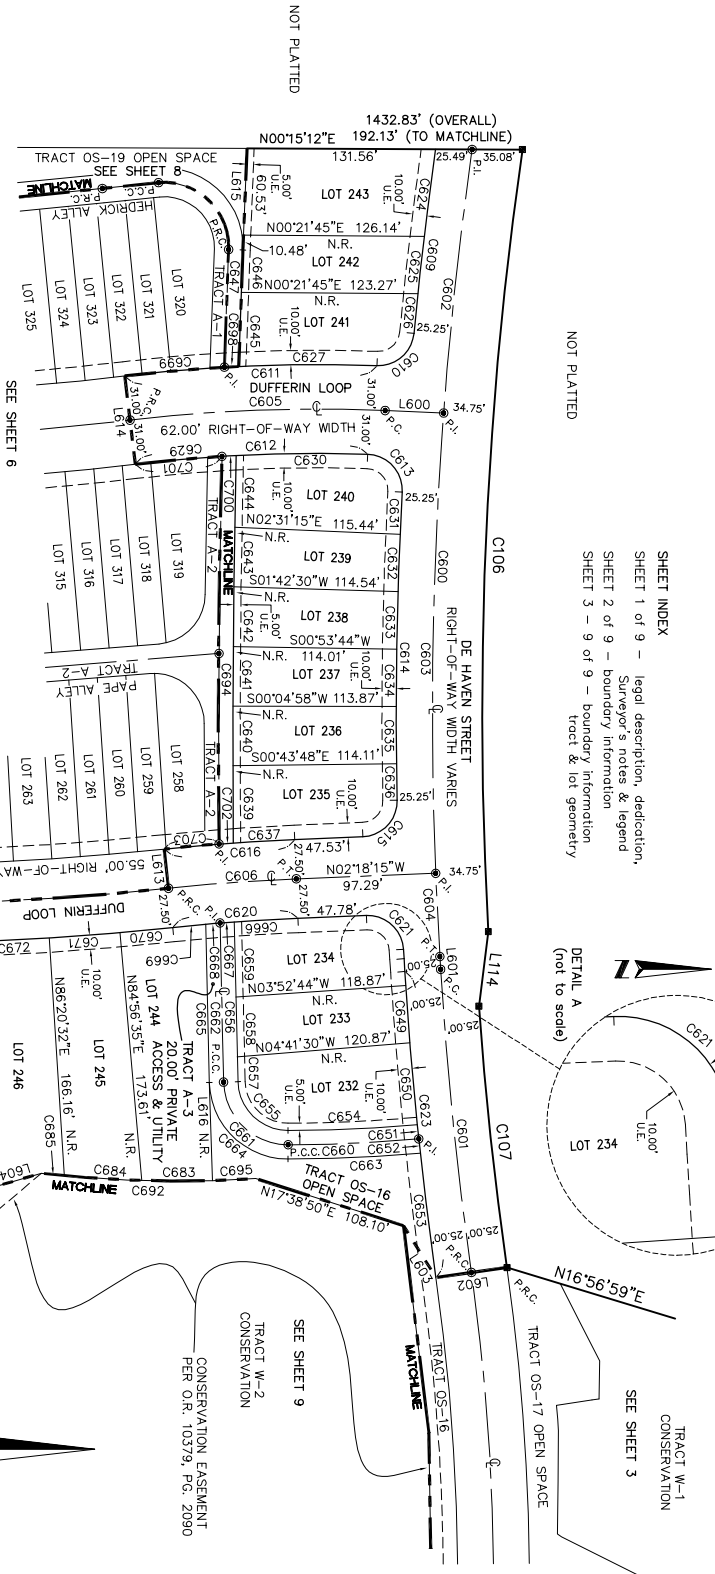

| LINE | LENGTH | BEARING     |
|------|--------|-------------|
| L114 | 52.45' | S82°53'43"E |
| L600 | 40.82' | S02°29'27"W |
| L601 | 8.92'  | N86°30'10"E |
| L602 | 50.00' | S08°05'44"E |
| L603 | 42.77' | S57°57'35"W |
| L604 | 38.72' | S16°00'59"E |
| L605 | 27.36' | N20°08'40"E |
| L606 | 20.04' | S12°22'34"E |
| L607 | 29.62' | N11°41'39"W |
| L608 | 18.51' | S16°17'14"E |
| L609 | 55.16' | S45°45'20"E |
| L610 | 50.00' | S17°15'27"E |
| L611 | 50.14' | S12°42'36"E |
| L612 | 27.50' | S71°22'03"W |
| L613 | 27.50' | S83°53'59"W |
| L614 | 62.00' | N83°12'06"E |
| L615 | 71.00' | N87°41'24"W |
| L616 | 68.43' | N88°06'39"E |

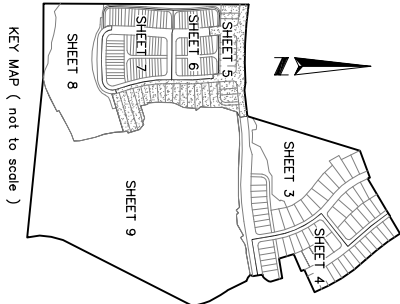

213 SOUTH DILLARD STREET  
WINTER GARDEN, FLORIDA 34787  
(407) 654-5355



| CURVE | RADIUS   | LENGTH  | CHORD   | BEARING     | DELTA     |
|-------|----------|---------|---------|-------------|-----------|
| C106  | 2760.00' | 547.05' | 546.16' | S87°30'07"E | 11°21'23" |
| C107  | 2625.00' | 183.31' | 183.28' | N83°54'18"E | 04°00'04" |
| C600  | 2794.75' | 564.58' | 563.62' | S87°42'36"E | 11°34'28" |
| C601  | 2650.00' | 212.67' | 212.62' | N84°12'13"E | 04°35'54" |
| C602  | 2794.75' | 185.05' | 185.02' | S83°49'11"E | 03°47'38" |
| C603  | 2794.75' | 321.33' | 321.15' | S89°00'37"E | 06°35'15" |
| C604  | 2794.75' | 58.20'  | 58.20'  | N87°05'57"E | 01°11'35" |
| C605  | 1100.00' | 178.34' | 178.14' | S02°09'13"E | 09°17'21" |
| C606  | 1350.00' | 89.44'  | 89.43'  | S04°12'08"E | 03°47'46" |
| C607  | 2000.00' | 292.85' | 292.59' | N01°54'20"W | 08°23'23" |
| C608  | 865.00'  | 290.61' | 289.24' | S07°20'07"E | 19°14'57" |
| C609  | 2820.00' | 129.28' | 129.27' | S83°18'24"E | 02°37'36" |
| C610  | 25.00'   | 37.85'  | 34.34'  | N41°14'33"W | 86°45'18" |
| C611  | 1131.00' | 176.34' | 176.16' | S02°19'54"E | 08°56'00" |
| C612  | 1069.00' | 162.44' | 162.28' | S02°26'43"E | 08°42'22" |
| C613  | 25.00'   | 39.80'  | 35.73'  | S47°30'55"W | 91°12'53" |
| C614  | 2820.00' | 215.05' | 215.00' | S89°03'44"E | 04°22'10" |
| C615  | 25.00'   | 38.81'  | 35.03'  | N46°46'32"W | 88°56'33" |
| C616  | 1377.50' | 91.27'  | 91.25'  | S04°12'08"E | 03°47'46" |
| C617  | 102.00'  | 33.14'  | 32.99'  | N07°39'11"W | 18°36'49" |
| C618  | 837.50'  | 281.37' | 280.05' | S07°20'07"E | 19°14'57" |
| C619  | 2027.50' | 296.88' | 296.61' | N01°54'20"W | 08°23'23" |
| C620  | 1322.50' | 87.62'  | 87.61'  | S04°12'08"E | 03°47'46" |
| C621  | 25.00'   | 38.81'  | 35.03'  | S42°10'02"W | 88°56'33" |
| C622  | 2819.75' | 6.68'   | 6.68'   | N86°34'14"E | 00°08'08" |
| C623  | 2675.00' | 214.68' | 214.62' | N84°12'13"E | 04°35'54" |
| C624  | 2820.00' | 61.20'  | 61.20'  | S82°36'54"E | 01°14'37" |
| C625  | 2820.00' | 40.22'  | 40.22'  | S83°38'43"E | 00°48'02" |
| C626  | 2820.00' | 27.86'  | 27.86'  | S84°20'13"E | 00°33'58" |
| C627  | 1131.00' | 96.49'  | 96.47'  | S00°18'33"E | 04°53'18" |
| C628  | 1069.00' | 70.78'  | 70.77'  | S04°14'05"E | 03°47'46" |
| C629  | 1069.00' | 91.66'  | 91.63'  | S07°32'54"E | 04°54'45" |
| C630  | 2820.00' | 29.61'  | 29.61'  | S87°10'42"E | 00°36'06" |
| C631  | 2820.00' | 40.00'  | 40.00'  | S87°43'07"E | 00°48'46" |
| C632  | 2820.00' | 40.00'  | 40.00'  | S88°41'57"E | 00°48'46" |
| C633  | 2820.00' | 40.00'  | 40.00'  | S89°30'39"E | 00°48'46" |
| C634  | 2820.00' | 40.00'  | 40.00'  | S89°40'42"E | 00°48'46" |
| C635  | 2820.00' | 23.44'  | 23.44'  | N89°00'42"E | 00°31'01" |
| C636  | 2820.00' | 42.83'  | 42.83'  | S03°11'42"E | 01°46'84" |
| C637  | 1377.50' | 53.81'  | 53.81'  | N89°40'48"E | 00°22'15" |
| C638  | 8314.88' | 41.62'  | 41.62'  | S89°59'29"E | 00°17'12" |
| C639  | 8314.88' | 41.62'  | 41.62'  | S89°42'16"E | 00°17'12" |
| C640  | 8314.88' | 41.62'  | 41.62'  | S89°25'04"E | 00°17'13" |
| C641  | 8314.88' | 41.64'  | 41.64'  | S89°07'51"E | 00°17'13" |
| C642  | 8314.88' | 41.62'  | 41.62'  | S88°48'55"E | 00°20'40" |
| C643  | 8314.88' | 49.98'  | 49.98'  | S88°02'11"E | 00°21'22" |
| C644  | 8314.88' | 51.69'  | 51.69'  | S87°45'24"E | 00°12'13" |
| C645  | 8314.88' | 29.55'  | 29.55'  | S87°56'05"E | 00°33'35" |
| C646  | 8314.88' | 81.24'  | 81.24'  | N86°23'49"E | 00°12'41" |
| C647  | 2675.00' | 9.96'   | 9.96'   | N85°51'47"E | 00°51'24" |
| C648  | 2675.00' | 40.00'  | 40.00'  | N84°49'15"E | 01°13'39" |
| C649  | 2675.00' | 57.30'  | 57.30'  | N84°06'00"E | 00°12'51" |
| C650  | 2675.00' | 10.00'  | 10.00'  | N83°53'09"E | 00°12'51" |
| C651  | 2675.00' | 10.00'  | 10.00'  | N82°50'30"E | 01°52'28" |
| C652  | 2675.00' | 87.51'  | 87.51'  | N02°34'57"W | 05°02'50" |
| C653  | 1024.59' | 90.26'  | 90.23'  | N44°08'37"E | 88°24'18" |
| C654  | 35.00'   | 54.00'  | 48.80'  | N88°43'50"E | 00°46'07" |
| C655  | 8314.88' | 11.55'  | 11.55'  | N88°24'20"E | 00°07'08" |
| C656  | 8314.88' | 41.75'  | 41.75'  | N88°36'32"E | 00°17'16" |
| C657  | 8314.88' | 52.53'  | 52.53'  | N88°56'02"E | 00°21'43" |
| C658  | 1034.59' | 91.28'  | 91.25'  | N02°35'10"W | 05°03'18" |
| C659  | 45.00'   | 62.75'  | 62.75'  | N44°08'37"E | 88°24'18" |
| C660  | 8324.88' | 111.06' | 111.06' | N88°43'42"E | 00°45'52" |
| C661  | 1044.59' | 92.33'  | 92.30'  | N02°35'28"W | 05°03'52" |
| C662  | 55.00'   | 84.86'  | 76.69'  | N44°08'37"E | 88°24'18" |
| C663  | 8314.88' | 110.49' | 110.49' | N88°43'33"E | 00°45'44" |
| C664  | 1322.50' | 44.38'  | 44.38'  | S03°15'56"E | 01°55'22" |
| C665  | 1322.50' | 10.02'  | 10.02'  | S04°26'38"E | 00°26'03" |
| C666  | 1322.50' | 23.20'  | 23.20'  | S05°35'52"E | 01°00'18" |
| C667  | 1322.50' | 36.93'  | 36.93'  | N05°34'43"W | 01°02'37" |
| C668  | 2027.50' | 49.51'  | 49.51'  | N04°21'26"W | 01°23'57" |
| C669  | 2027.50' | 48.51'  | 48.51'  | N02°37'28"W | 01°23'57" |
| C670  | 2027.50' | 48.51'  | 48.51'  | N01°33'32"W | 01°23'57" |
| C671  | 2027.50' | 48.51'  | 48.51'  | N00°09'35"W | 01°23'57" |
| C672  | 2027.50' | 48.51'  | 48.51'  | N01°14'22"E | 01°23'57" |
| C673  | 2027.50' | 12.40'  | 12.40'  | N02°06'51"E | 00°21'01" |
| C674  | 837.50'  | 42.86'  | 42.86'  | S02°49'23"W | 02°35'37" |
| C675  | 837.50'  | 42.86'  | 42.86'  | S02°35'56"E | 03°54'40" |
| C676  | 837.50'  | 57.17'  | 57.16'  | S06°30'35"E | 03°54'40" |
| C677  | 837.50'  | 57.17'  | 57.16'  | S10°25'15"E | 03°54'40" |
| C678  | 837.50'  | 57.17'  | 57.16'  | S14°19'54"E | 03°54'40" |
| C679  | 837.50'  | 9.83'   | 9.83'   | S16°37'25"E | 00°40'22" |
| C680  | 837.50'  | 49.25'  | 49.25'  | N00°05'03"E | 03°18'02" |
| C681  | 855.00'  | 54.17'  | 54.17'  | N03°33'00"E | 03°37'51" |
| C682  | 855.00'  | 16.12'  | 16.12'  | N05°54'20"E | 01°04'49" |
| C683  | 855.00'  | 98.27'  | 98.26'  | S01°30'53"W | 02°55'03" |
| C684  | 1930.00' | 59.74'  | 59.74'  | S04°29'47"E | 07°57'58" |
| C685  | 1930.00' | 2.12'   | 2.12'   | S02°56'31"W | 00°03'46" |
| C686  | 1930.00' | 49.33'  | 49.32'  | S02°10'42"W | 01°27'52" |
| C687  | 1930.00' | 46.83'  | 46.83'  | S00°45'04"W | 01°23'25" |
| C688  | 1930.00' | 31.05'  | 31.05'  | S02°34'56"E | 04°08'15" |
| C689  | 430.00'  | 149.78' | 149.59' | N01°25'38"E | 01°02'13" |
| C690  | 430.00'  | 28.73'  | 28.73'  | S06°33'55"E | 03°49'43" |
| C691  | 8314.88' | 270.27' | 270.27' | S89°34'27"E | 01°51'45" |
| C692  | 855.00'  | 30.22'  | 30.22'  | N02°34'43"W | 02°01'31" |
| C693  | 865.00'  | 0.23'   | 0.23'   | S02°16'54"W | 00°00'54" |
| C694  | 865.00'  | 290.38' | 289.02' | S07°20'34"E | 19°14'04" |
| C695  | 1131.00' | 10.04'  | 10.04'  | S03°00'27"E | 00°30'30" |
| C696  | 1131.00' | 69.81'  | 69.80'  | S05°01'48"E | 03°32'12" |
| C697  | 1069.00' | 10.03'  | 10.03'  | S03°16'25"E | 00°32'16" |
| C700  | 1069.00' | 60.75'  | 60.74'  | S05°10'13"E | 03°15'21" |
| C701  | 1377.50' | 10.02'  | 10.02'  | S04°17'39"E | 00°25'01" |
| C703  | 1377.50' | 38.41'  | 38.41'  | S05°18'05"E | 01°35'52" |

RANDAL PARK - PHASE 4

Lying in Section 32, Township 23 South, Range 31 East  
City of Orlando, Orange County, Florida


SHEET 6 OF 9

PLAT BOOK PAGE

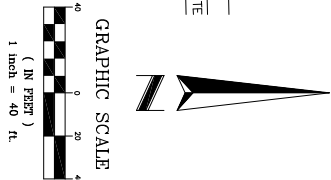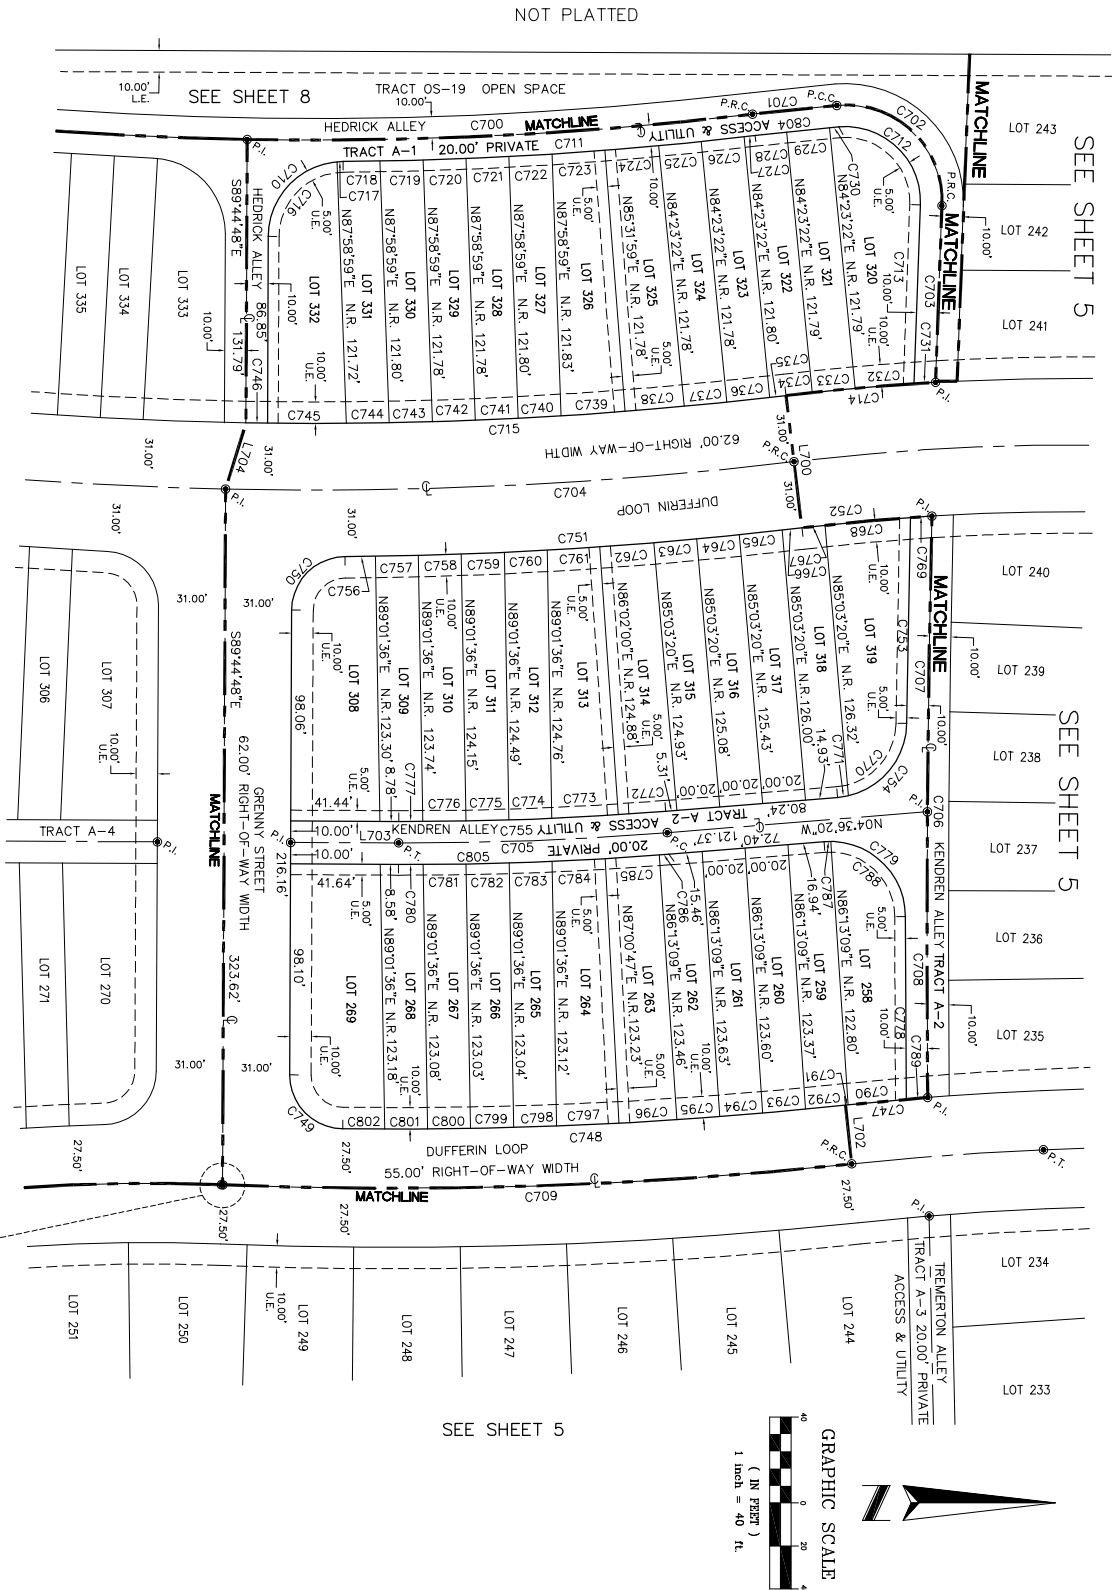

| LINE TABLE |        |             |  |
|------------|--------|-------------|--|
| LINE       | LENGTH | BEARING     |  |
| L700       | 62.00' | N83°12'06"E |  |
| L702       | 27.50' | N83°53'59"E |  |
| L703       | 50.22' | N00°15'12"E |  |
| L704       | 32.24' | S72°55'09"E |  |

DETAIL A (not scale)

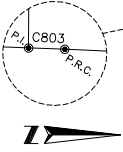

213 SOUTH DILLARD STREET  
WINTER GARDEN, FLORIDA 34787  
(407) 654-5355

SHEET INDEX

- SHEET 1 of 9 – legal description, dedication, Surveyor's notes & legend
- SHEET 2 of 9 – boundary information
- SHEET 3 – 9 of 9 – boundary information tract & lot geometry




| CURVE TABLE |          |         |             |
|-------------|----------|---------|-------------|
| CURVE       | RADIUS   | LENGTH  | BEARING     |
| C793        | 1972.50' | 20.01'  | N05°15'56"W |
| C794        | 1972.50' | 20.00'  | N04°41'04"W |
| C795        | 1972.50' | 20.00'  | N04°06'13"W |
| C796        | 1972.50' | 26.93'  | N03°28'19"W |
| C797        | 1972.50' | 29.06'  | N02°36'32"W |
| C798        | 1972.50' | 20.00'  | N01°53'46"W |
| C799        | 1972.50' | 20.00'  | N00°44'03"W |
| C800        | 1972.50' | 20.00'  | N00°09'12"W |
| C801        | 1972.50' | 19.47'  | N00°25'12"E |
| C802        | 865.00'  | 0.23'   | S02°16'54"W |
| C803        | 1252.78' | 39.10'  | S05°54'15"E |
| C804        | 1485.00' | 125.93' | N02°10'34"W |

| CURVE TABLE |          |         |         |             |
|-------------|----------|---------|---------|-------------|
| CURVE       | RADIUS   | LENGTH  | CHORD   | BEARING     |
| C700        | 1717.22' | 235.53' | 235.34' | N02°52'09"W |
| C701        | 1262.78' | 39.41'  | 39.41'  | S05°54'15"E |
| C702        | 455.00'  | 76.46'  | 67.59'  | S43°40'03"W |
| C703        | 8324.88' | 82.17'  | 82.17'  | S87°56'15"E |
| C704        | 1880.00' | 264.90' | 264.68' | N02°45'42"W |
| C705        | 1475.00' | 125.08' | 125.04' | N02°10'34"W |
| C706        | 8324.88' | 270.46' | 270.45' | S89°34'46"E |
| C707        | 8324.88' | 137.55' | 137.55' | S89°07'19"E |
| C708        | 8324.88' | 132.91' | 132.91' | N89°56'50"E |
| C709        | 2000.00' | 292.85' | 292.59' | N01°54'20"W |
| C710        | 35.00'   | 54.56'  | 49.20'  | S45°05'07"E |
| C711        | 1727.22' | 192.17' | 192.07' | N03°16'18"W |
| C712        | 35.00'   | 59.47'  | 52.67'  | S43°40'03"W |
| C713        | 8334.88' | 83.20'  | 83.20'  | S87°56'27"E |
| C714        | 1131.00' | 69.81'  | 69.80'  | S05°01'48"E |
| C715        | 1849.00' | 251.75' | 251.55' | N02°53'52"W |
| C716        | 35.00'   | 51.82'  | 47.22'  | S47°18'47"E |
| C717        | 35.00'   | 2.74'   | 2.74'   | S02°40'05"E |
| C718        | 1727.22' | 17.26'  | 17.26'  | N02°42'35"W |
| C719        | 1727.22' | 20.00'  | 20.00'  | N01°19'41"W |
| C720        | 1727.22' | 20.00'  | 20.00'  | N01°19'29"W |
| C721        | 1727.22' | 20.00'  | 20.00'  | N02°39'18"W |
| C722        | 1727.22' | 20.01'  | 20.01'  | N03°19'06"W |
| C723        | 1727.22' | 24.62'  | 24.62'  | N04°03'31"W |
| C724        | 1727.22' | 25.09'  | 25.09'  | N04°53'00"W |
| C725        | 1727.22' | 20.00'  | 20.00'  | N05°37'52"W |
| C726        | 1727.22' | 20.00'  | 20.00'  | N06°17'41"W |
| C727        | 1727.22' | 5.18'   | 5.18'   | N06°42'44"W |
| C728        | 1252.78' | 14.82'  | 14.82'  | S06°27'34"E |
| C729        | 1252.78' | 20.00'  | 20.00'  | S05°39'47"E |
| C730        | 1252.78' | 4.27'   | 4.27'   | S05°06'29"E |
| C731        | 1131.00' | 10.04'  | 10.04'  | S03°50'58"E |
| C732        | 1131.00' | 27.47'  | 27.47'  | S04°27'59"E |
| C733        | 1131.00' | 20.00'  | 20.00'  | S05°40'08"E |
| C734        | 1131.00' | 12.30'  | 12.30'  | S06°29'13"E |
| C735        | 1849.00' | 7.71'   | 7.71'   | N06°40'44"W |
| C736        | 1849.00' | 20.00'  | 20.00'  | N06°14'59"W |
| C737        | 1849.00' | 20.00'  | 20.00'  | N05°37'47"W |
| C738        | 1849.00' | 27.52'  | 27.52'  | N04°53'37"W |
| C739        | 1849.00' | 29.83'  | 29.83'  | N04°00'17"W |
| C740        | 1849.00' | 20.00'  | 20.00'  | N03°13'58"W |
| C741        | 1849.00' | 20.00'  | 20.00'  | N02°36'46"W |
| C742        | 1849.00' | 20.00'  | 20.00'  | N01°59'35"W |
| C743        | 1849.00' | 20.00'  | 20.00'  | N01°22'24"W |
| C744        | 1849.00' | 20.00'  | 20.00'  | N00°45'12"W |
| C745        | 1849.00' | 36.67'  | 36.67'  | N00°07'52"E |
| C746        | 1849.00' | 10.00'  | 10.00'  | N00°50'52"E |
| C747        | 1377.50' | 38.41'  | 38.41'  | S05°18'05"E |
| C748        | 1972.50' | 234.21' | 234.07' | N02°41'56"W |
| C749        | 25.00'   | 39.07'  | 35.22'  | N45°28'41"E |
| C750        | 25.00'   | 38.98'  | 35.15'  | S45°04'46"E |
| C751        | 1911.00' | 213.80' | 212.89' | N03°36'19"W |
| C752        | 1069.00' | 60.75'  | 60.74'  | S05°10'13"E |
| C753        | 8334.88' | 95.75'  | 95.75'  | S89°39'02"E |
| C754        | 35.00'   | 51.74'  | 47.16'  | N45°57'33"W |
| C755        | 1485.00' | 124.23' | 124.19' | N02°10'34"W |
| C756        | 1485.00' | 14.10'  | 14.10'  | N03°37'24"W |
| C757        | 1911.00' | 14.10'  | 14.10'  | N01°08'05"W |
| C758        | 1911.00' | 20.00'  | 20.00'  | N01°08'05"W |
| C759        | 1911.00' | 20.00'  | 20.01'  | N01°44'03"W |
| C760        | 1911.00' | 20.01'  | 20.01'  | N02°20'02"W |
| C761        | 1911.00' | 20.01'  | 20.01'  | N02°36'02"W |
| C762        | 1911.00' | 25.22'  | 25.22'  | N04°20'41"W |
| C763        | 1911.00' | 20.00'  | 20.00'  | N05°01'22"W |
| C764        | 1911.00' | 20.00'  | 20.00'  | N05°37'20"W |
| C765        | 1911.00' | 20.01'  | 20.00'  | N06°13'19"W |
| C766        | 1911.00' | 9.22'   | 9.22'   | N06°39'36"W |
| C767        | 1069.00' | 10.79'  | 10.79'  | S06°30'33"E |
| C768        | 1069.00' | 39.92'  | 39.91'  | S05°09'01"E |
| C769        | 1069.00' | 10.04'  | 10.04'  | S03°48'41"E |
| C770        | 35.00'   | 46.66'  | 43.28'  | N5°10'14"W  |
| C771        | 35.00'   | 5.08'   | 5.08'   | N08°46'00"W |
| C772        | 1465.00' | 22.04'  | 22.04'  | N04°10'28"W |
| C773        | 1465.00' | 30.95'  | 30.95'  | N03°08'17"W |
| C774        | 1465.00' | 20.00'  | 20.00'  | N02°08'29"W |
| C775        | 1465.00' | 20.00'  | 20.00'  | N01°21'33"W |
| C776        | 1465.00' | 20.00'  | 20.00'  | N00°34'37"W |
| C777        | 1465.00' | 11.23'  | 11.23'  | N00°02'01"E |
| C778        | 8334.88' | 84.90'  | 84.90'  | N89°46'36"E |
| C779        | 35.00'   | 51.47'  | 51.47'  | S42°43'54"W |
| C780        | 1485.00' | 11.42'  | 11.42'  | N00°01'58"E |
| C781        | 1485.00' | 20.00'  | 20.00'  | N00°34'24"W |
| C782        | 1485.00' | 20.00'  | 20.00'  | N01°20'42"W |
| C783        | 1485.00' | 20.00'  | 20.00'  | N02°07'00"W |
| C784        | 1485.00' | 24.73'  | 24.73'  | N02°58'47"W |
| C785        | 1485.00' | 25.22'  | 25.22'  | N03°56'36"W |
| C786        | 1485.00' | 4.55'   | 4.55'   | N04°31'04"W |
| C787        | 35.00'   | 3.07'   | 3.06'   | S02°05'46"E |
| C788        | 35.00'   | 54.77'  | 49.35'  | S45°14'27"W |
| C789        | 1377.50' | 10.03'  | 10.03'  | S04°42'40"E |
| C790        | 1377.50' | 27.11'  | 27.10'  | S05°29'00"E |
| C791        | 1377.50' | 1.28'   | 1.28'   | S06°04'25"E |
| C792        | 1972.50' | 18.73'  | 18.73'  | N05°49'42"W |

RANDAL PARK - PHASE 4  
LYING IN SECTION 32, TOWNSHIP 23 SOUTH, RANGE 31 EAST  
CITY OF ORLANDO, ORANGE COUNTY, FLORIDA

SHEET 7 OF 9

PLAT BOOK PAGE

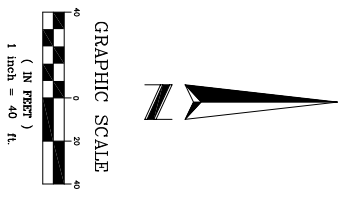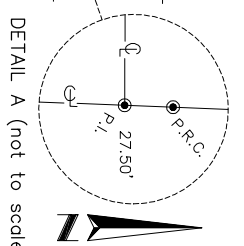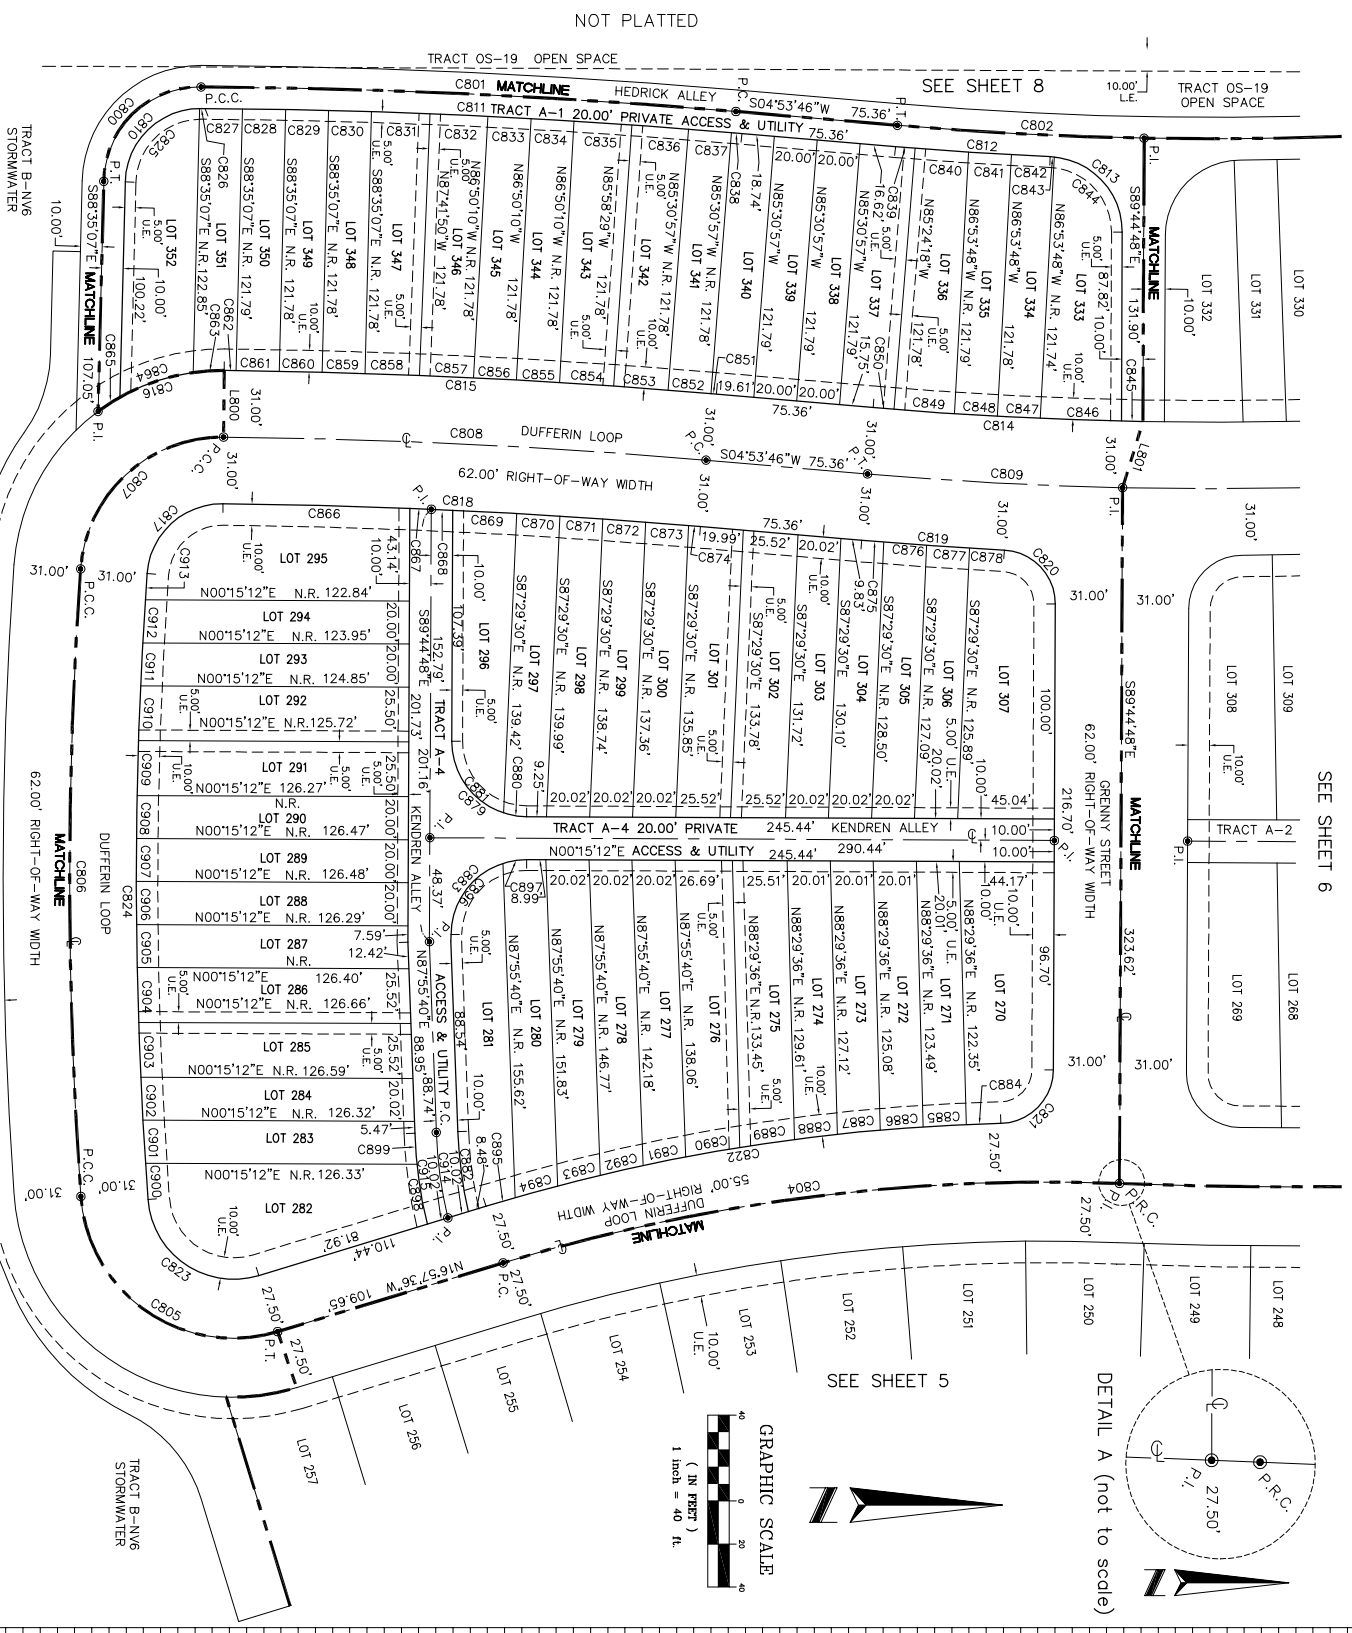


| LINE TABLE |        |             |
|------------|--------|-------------|
| LINE       | LENGTH | BEARING     |
| LB00       | 31.00' | S89°29'28"E |
| LB01       | 32.14' | S72°51'53"E |

- SHEET INDEX
- SHEET 1 of 9 – legal description, dedication, Surveyor's notes & legend
  - SHEET 2 of 9 – boundary information
  - SHEET 3 – 9 of 9 – boundary information, Tract & lot geometry

| CURVE TABLE |          |        |        |                       |
|-------------|----------|--------|--------|-----------------------|
| CURVE       | RADIUS   | LENGTH | CHORD  | DELTA                 |
| C903        | 2027.46' | 25.52' | 25.52' | N87°46'42"E 00°43'17" |
| C904        | 2027.46' | 25.51' | 25.51' | N88°29'58"E 00°43'15" |
| C905        | 2027.46' | 20.00' | 20.00' | N89°08'34"E 00°33'55" |
| C906        | 2027.46' | 20.00' | 20.00' | N89°42'29"E 00°33'55" |
| C907        | 2027.46' | 20.00' | 20.00' | S89°43'37"E 00°33'55" |
| C908        | 2027.46' | 20.00' | 20.00' | S89°09'42"E 00°33'55" |
| C909        | 2027.46' | 25.51' | 25.51' | S88°31'07"E 00°43'15" |
| C910        | 2027.46' | 25.51' | 25.51' | S87°47'52"E 00°43'16" |
| C911        | 2027.46' | 20.02' | 20.02' | S87°09'15"E 00°33'57" |
| C912        | 2027.46' | 20.03' | 20.03' | S86°35'18"E 00°33'58" |
| C913        | 2027.46' | 12.24' | 12.24' | S86°07'56"E 00°20'46" |
| C914        | 205.00'  | 40.21' | 40.14' | N82°18'31"E 11°14'17" |
| C915        | 215.00'  | 42.81' | 42.74' | N82°13'25"E 11°24'29" |

ALLEN & COMPANY  
Surveyors & Engineers, Inc.  
213 SOUTH DILLARD STREET  
WINTER GARDEN, FLORIDA 34787  
(407) 654-5355

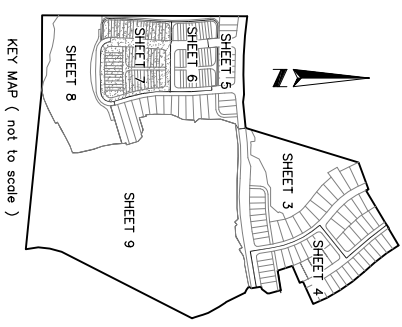


RANDAL PARK - PHASE 4

LYING IN SECTION 32, TOWNSHIP 23 SOUTH, RANGE 31 EAST  
CITY OF ORLANDO, ORANGE COUNTY, FLORIDA

NOT PLATTED

NOT PLATTED

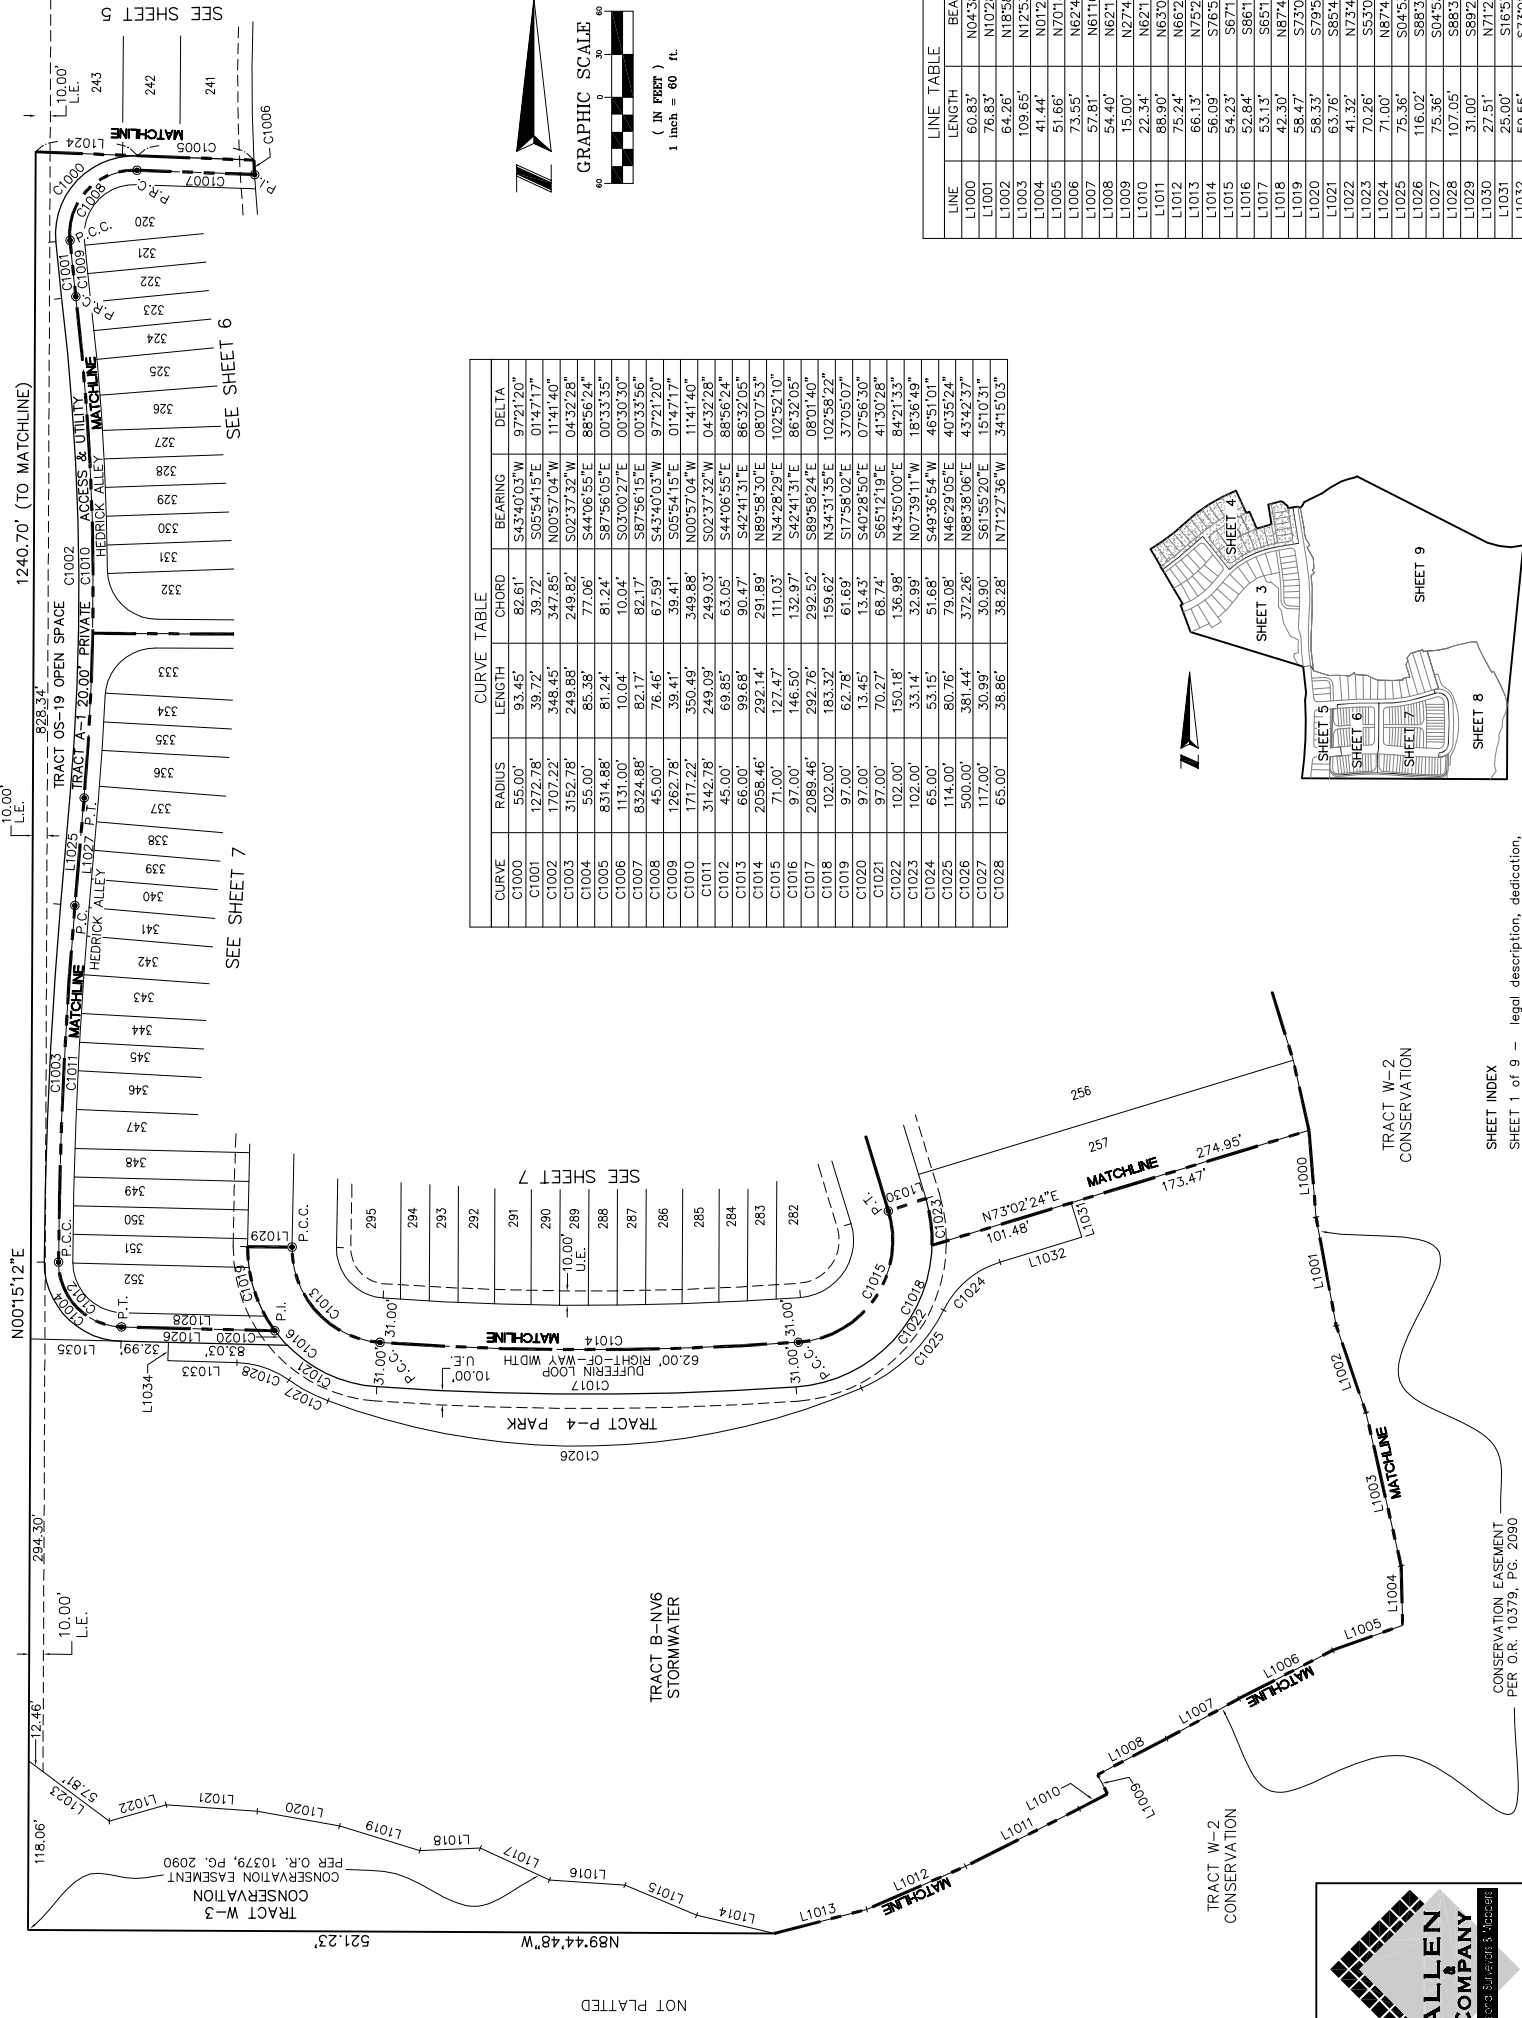

NOT PLATTED

TRACT B-NV6  
STORMWATER

TRACT W-2  
CONSERVATION


TRACT W-2  
CONSERVATION

CONSERVATION EASEMENT  
PER O.R. 10379, PG. 2090

SHEET INDEX


- SHEET 1 of 9 - legal description, dedication, Surveyor's notes & legend
- SHEET 2 of 9 - boundary information
- SHEET 3 - 9 of 9 - boundary information tract & lot geometry

SEE SHEET 9

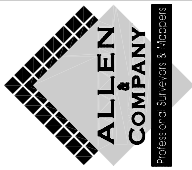


213 SOUTH DILLARD STREET  
WINTER GARDEN, FLORIDA 34787  
(407) 654-5355

| CURVE TABLE |          |         |             |            |
|-------------|----------|---------|-------------|------------|
| CURVE       | RADIUS   | LENGTH  | CHORD       | DELTA      |
| C1000       | 55.00'   | 93.45'  | 543'40.03"W | 9721'20"   |
| C1001       | 1272.78' | 39.72'  | 505'54.15"E | 01'47.17"  |
| C1002       | 1707.22' | 348.45' | N00°37'04"W | 11'41.40"  |
| C1003       | 3152.78' | 249.88' | S02°37'32"W | 04°32'28"  |
| C1004       | 55.00'   | 85.38'  | S44°06'55"E | 88°56'24"  |
| C1005       | 8314.88' | 81.24'  | S87°56'05"E | 00°33'35"  |
| C1006       | 1131.00' | 10.04'  | S03°00'27"E | 00°30'30"  |
| C1007       | 8324.88' | 82.17'  | S87°56'15"E | 00°33'56"  |
| C1008       | 45.00'   | 76.46'  | S43°40'03"W | 9721'20"   |
| C1009       | 1262.78' | 39.41'  | S05°54.15"E | 01'47.17"  |
| C1010       | 1717.22' | 350.49' | N00°37'04"W | 11'41.40"  |
| C1011       | 3142.78' | 249.03' | S02°37'32"W | 04°32'28"  |
| C1012       | 45.00'   | 69.85'  | S44°06'55"E | 88°56'24"  |
| C1013       | 66.00'   | 99.68'  | S42°41'31"E | 86°32'05"  |
| C1014       | 2058.46' | 292.14' | N89°58'30"E | 08°07'53"  |
| C1015       | 71.00'   | 127.47' | N34°28'29"E | 102°52'10" |
| C1016       | 97.00'   | 146.50' | S42°41'31"E | 86°32'05"  |
| C1017       | 2089.46' | 292.76' | S89°58'24"E | 08°01'40"  |
| C1018       | 102.00'  | 183.32' | N34°31'35"E | 102°58'22" |
| C1019       | 97.00'   | 62.78'  | S17°58'02"E | 37°05'07"  |
| C1020       | 97.00'   | 13.45'  | S40°28'50"E | 07°56'30"  |
| C1021       | 97.00'   | 70.27'  | S65°12'19"E | 41°30'28"  |
| C1022       | 102.00'  | 150.18' | N43°50'00"E | 84°21'33"  |
| C1023       | 102.00'  | 33.14'  | N07°39'11"W | 18°36'49"  |
| C1024       | 65.00'   | 53.15'  | S49°36'54"W | 46°51'01"  |
| C1025       | 114.00'  | 80.76'  | N46°29'05"E | 40°35'24"  |
| C1026       | 500.00'  | 381.44' | N88°38'06"E | 43°42'37"  |
| C1027       | 117.00'  | 30.90'  | S61°55'20"E | 15°10'31"  |
| C1028       | 65.00'   | 38.86'  | N71°27'56"W | 34°15'03"  |

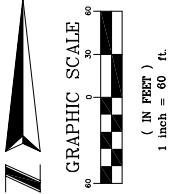


| LINE TABLE |         |             |
|------------|---------|-------------|
| LINE       | LENGTH  | BEARING     |
| L1000      | 60.83'  | N04°38'39"W |
| L1001      | 78.83'  | N1°02'17"W  |
| L1002      | 64.26'  | N18°58'38"W |
| L1003      | 109.65' | N12°53'47"W |
| L1004      | 41.44'  | N01°23'11"W |
| L1005      | 51.66'  | N70°18'35"E |
| L1006      | 73.55'  | N62°41'03"E |
| L1007      | 57.81'  | N61°10'22"E |
| L1008      | 54.40'  | N62°17'48"E |
| L1009      | 15.00'  | N27°42'12"W |
| L1010      | 22.34'  | N62°17'48"E |
| L1011      | 88.90'  | N63°04'28"E |
| L1012      | 75.24'  | N66°27'58"E |
| L1013      | 66.13'  | N75°20'22"E |
| L1014      | 56.09'  | S76°54'52"E |
| L1015      | 54.23'  | S67°17'19"E |
| L1016      | 52.84'  | S86°10'10"E |
| L1017      | 53.13'  | S65°11'34"E |
| L1018      | 42.30'  | N87°49'27"E |
| L1019      | 58.47'  | S73°01'29"E |
| L1020      | 58.33'  | S79°54'51"E |
| L1021      | 63.76'  | S85°49'09"E |
| L1022      | 41.32'  | N73°44'12"E |
| L1023      | 70.26'  | S53°08'14"E |
| L1024      | 71.00'  | N87°41'24"W |
| L1025      | 75.36'  | S04°53'46"W |
| L1026      | 116.02' | S88°35'07"E |
| L1027      | 75.36'  | S04°53'46"W |
| L1028      | 107.05' | S88°35'07"E |
| L1029      | 31.00'  | S89°25'28"E |
| L1030      | 27.51'  | N71°22'03"E |
| L1031      | 25.00'  | S16°57'36"E |
| L1032      | 59.55'  | S73°02'24"W |
| L1033      | 46.10'  | N68°35'07"W |
| L1034      | 12.80'  | N01°24'53"E |
| L1035      | 63.21'  | N88°35'07"W |

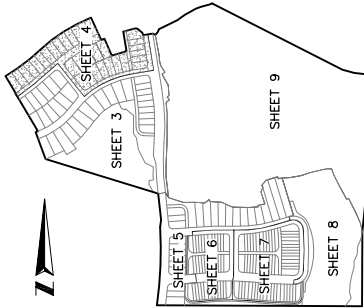

RANDAL PARK - PHASE 4  
LYING IN SECTION 32, TOWNSHIP 23 SOUTH, RANGE 31 EAST  
CITY OF ORLANDO, ORANGE COUNTY, FLORIDA


SHEET 9 OF 9

PLAT BOOK PAGE

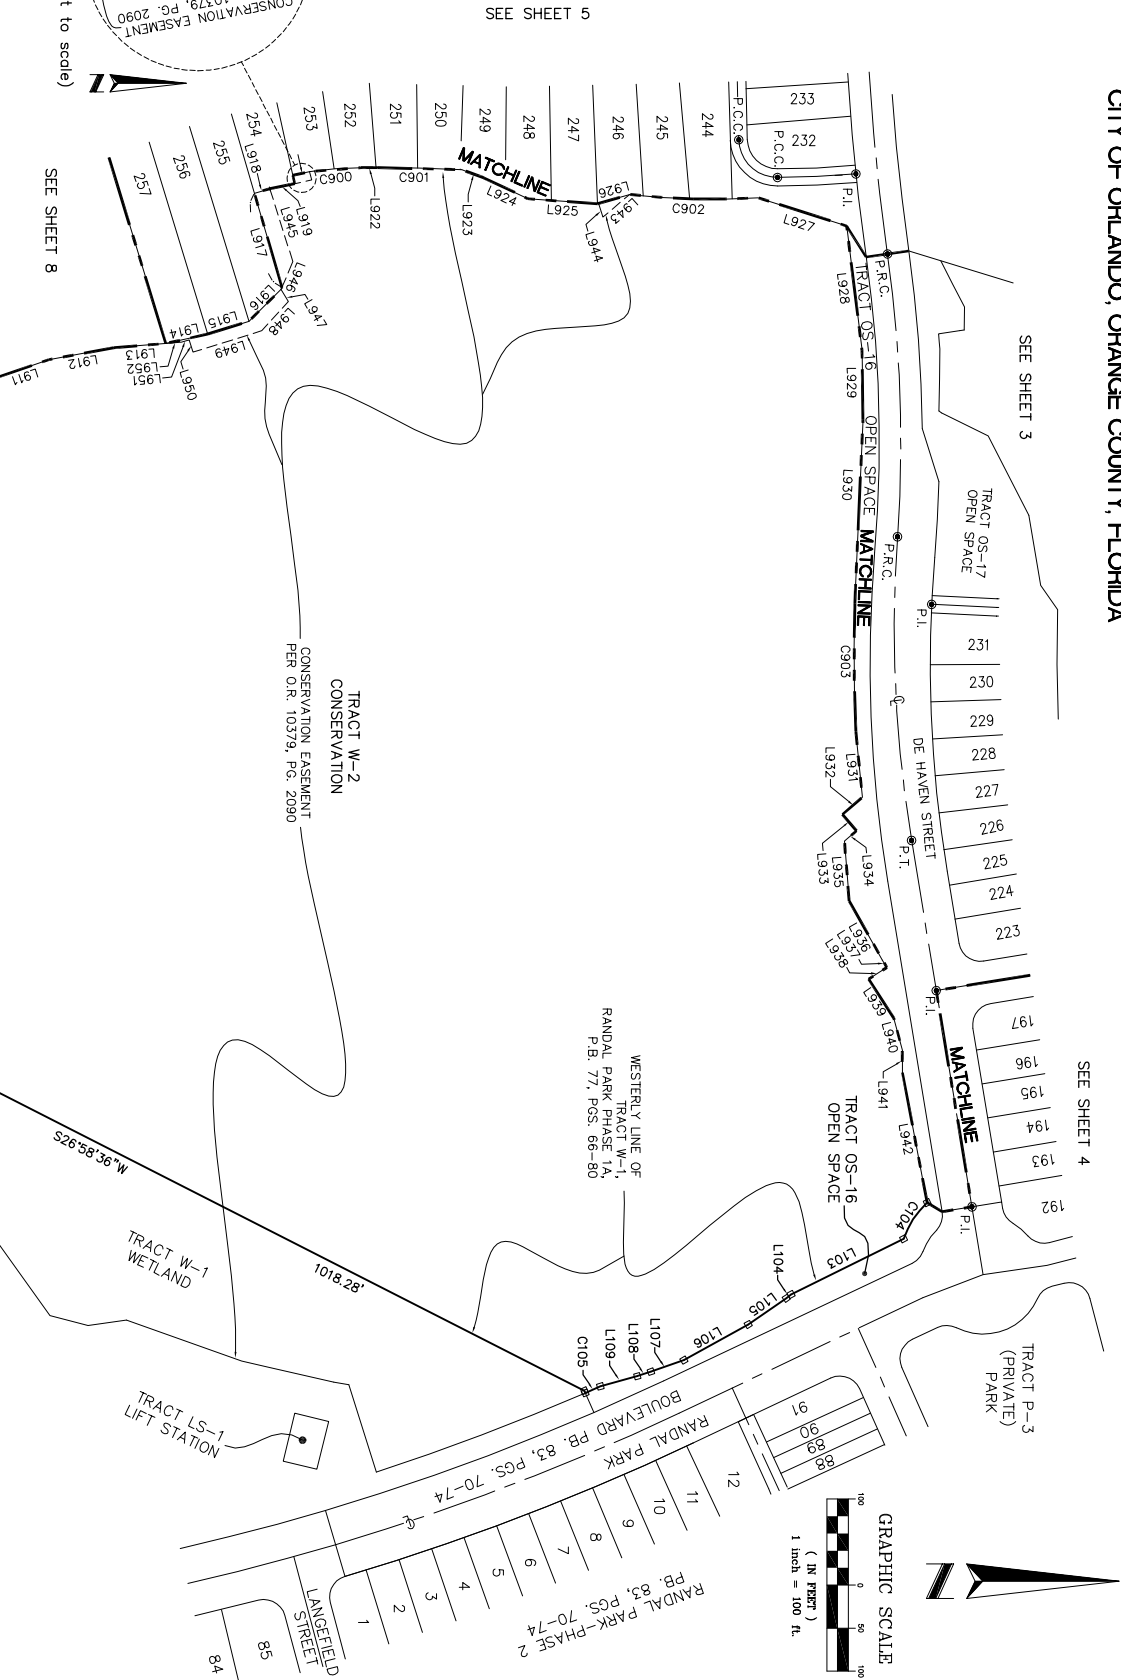


| LINE TABLE |         |             |
|------------|---------|-------------|
| LINE       | LENGTH  | BEARING     |
| L103       | 146.04' | S267°25'1"E |
| L104       | 7.01'   | S34°44'28"E |
| L105       | 53.79'  | S34°36'26"E |
| L106       | 85.52'  | S29°17'29"E |
| L107       | 40.62'  | S19°14'06"E |
| L108       | 16.75'  | S18°17'41"E |
| L109       | 44.52'  | S15°18'44"E |
| L110       | 84.82'  | S14°59'54"W |
| L111       | 81.23'  | S06°38'55"W |
| L112       | 87.96'  | S09°02'33"E |
| L900       | 66.13'  | N75°20'22"E |
| L901       | 75.24'  | N66°27'58"E |
| L902       | 88.90'  | N63°04'28"E |
| L903       | 22.34'  | N62°17'48"E |
| L904       | 15.00'  | N27°42'12"W |
| L905       | 54.40'  | N62°17'48"E |
| L906       | 57.81'  | N61°10'22"E |
| L907       | 73.55'  | N62°41'03"E |
| L908       | 51.66'  | N70°18'35"E |
| L909       | 41.44'  | N01°23'11"W |
| L910       | 109.65' | N12°53'47"W |
| L911       | 64.26'  | N18°58'38"W |
| L912       | 76.83'  | N10°28'17"W |
| L913       | 60.83'  | N04°38'39"W |
| L914       | 50.14'  | S12°42'36"E |
| L915       | 50.00'  | S17°15'27"E |
| L916       | 52.85'  | S44°47'14"E |
| L917       | 113.95' | N73°42'46"E |
| L918       | 18.51'  | S16°17'14"E |
| L919       | 29.62'  | N11°41'39"W |
| L920       | 9.86'   | S77°37'26"W |
| L921       | 20.04'  | S12°22'34"E |
| L922       | 19.18'  | N00°13'43"W |
| L923       | 27.96'  | N20°08'40"E |
| L924       | 56.75'  | N25°24'57"E |
| L925       | 80.91'  | N04°02'26"E |
| L926       | 38.62'  | S16°00'50"E |
| L927       | 108.10' | N17°38'50"E |
| L928       | 145.73' | N82°59'12"E |
| L929       | 80.57'  | N89°08'00"E |
| L930       | 164.83' | S87°23'47"E |
| L931       | 77.11'  | N84°15'06"E |
| L932       | 30.64'  | S40°44'54"E |
| L933       | 25.00'  | N49°15'06"E |
| L934       | 18.55'  | S40°44'54"E |
| L935       | 70.06'  | N85°28'00"E |
| L936       | 78.48'  | N60°48'04"E |
| L937       | 10.06'  | N57°17'57"E |
| L938       | 25.00'  | S32°42'03"E |
| L939       | 54.08'  | N57°17'57"E |
| L940       | 38.55'  | N75°07'57"E |
| L941       | 25.69'  | S89°59'32"E |
| L942       | 154.30' | N79°14'05"E |
| L943       | 40.44'  | S40°19'38"E |
| L944       | 16.20'  | S71°51'24"W |
| L945       | 88.94'  | N72°21'34"E |
| L946       | 34.91'  | S66°49'57"E |
| L947       | 16.44'  | N59°35'24"E |
| L948       | 45.94'  | S47°54'37"E |
| L949       | 83.76'  | S17°15'27"E |
| L950       | 15.00'  | S72°44'33"W |
| L951       | 9.54'   | S17°15'27"E |
| L952       | 18.20'  | S04°38'39"E |
| L953       | 10.10'  | N75°24'14"E |
| L954       | 20.22'  | S11°41'39"E |


| CURVE TABLE |          |         |         |             |
|-------------|----------|---------|---------|-------------|
| CURVE       | RADIUS   | LENGTH  | CHORD   | BEARING     |
| C104        | 100.00'  | 50.86'  | 50.13'  | S96°57'03"E |
| C105        | 2772.50' | 19.15'  | 19.15'  | N23°40'24"W |
| C900        | 430.00'  | 59.78'  | 59.74'  | S04°29'47"E |
| C901        | 1930.00' | 98.27'  | 98.26'  | S01°30'53"W |
| C902        | 855.00'  | 149.83' | 149.84' | N01°25'45"E |
| C903        | 2075.90' | 197.91' | 197.83' | S89°43'54"E |

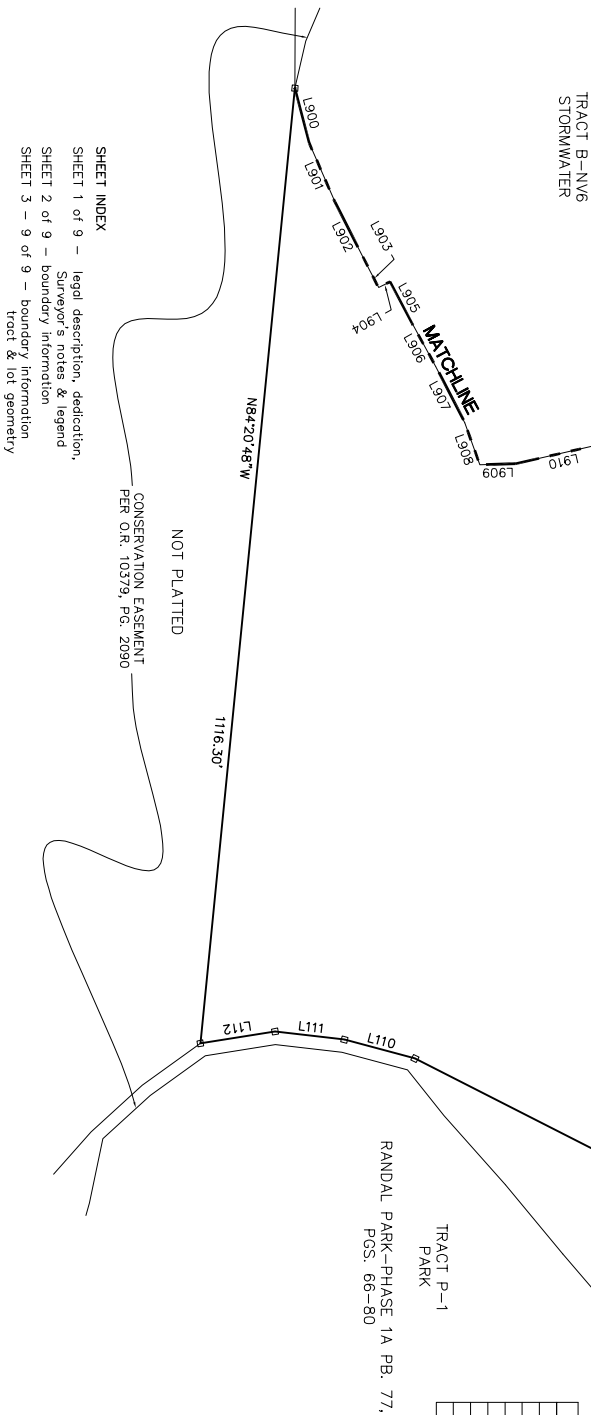

SHEET INDEX  
SHEET 1 of 9 - legal description, dedication,  
Surveyor's notes & legend  
SHEET 2 of 9 - boundary information  
SHEET 3 - 9 of 9 - boundary information  
tract & lot geometry

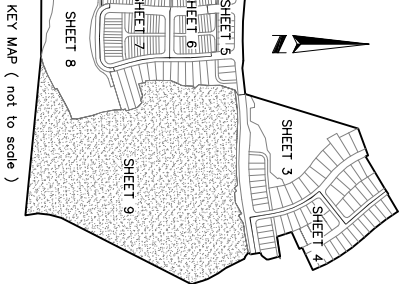

KEY MAP ( not to scale )

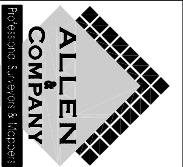

213 SOUTH DILLARD STREET  
WINTER GARDEN, FLORIDA 34987  
(407) 654-5355