


VANITY ORLANDO
110 S. ORANGE AVE
ORLANDO, FL. 32801

EXHIBIT
"A"

= SPEAKERS =

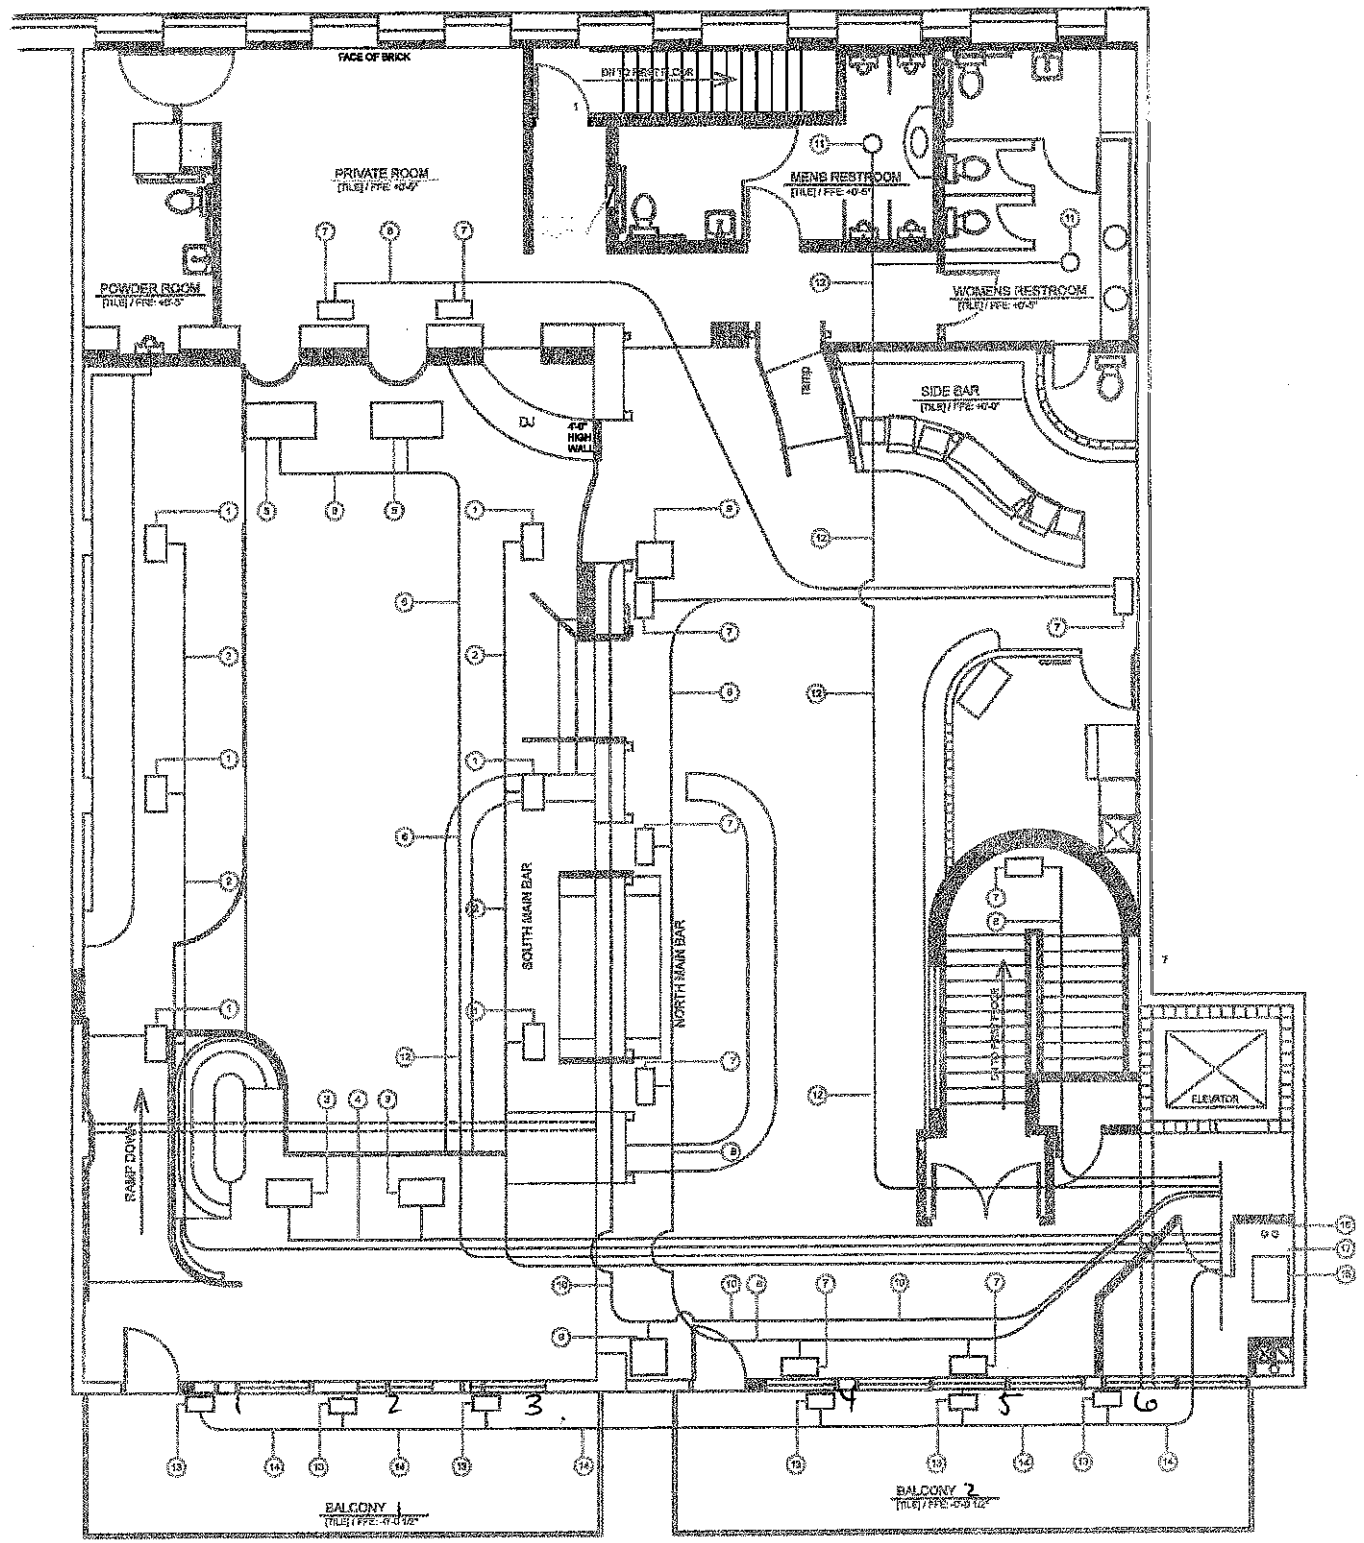

SPEAKER LAYOUT
SCALE: 1/4" = 1'-0"

← ORANGE AVE →