

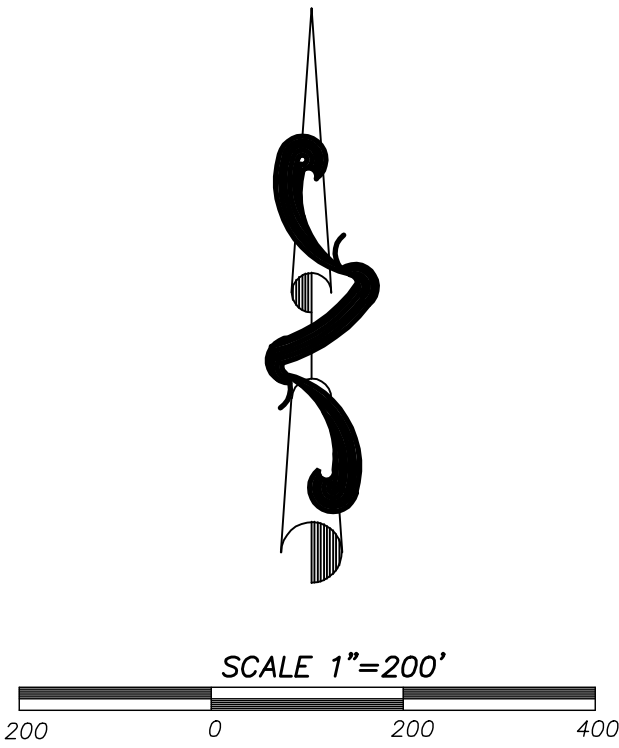


BAYWOODS ORLANDO
A REPLAT

REPLATTING A PORTION OF ORLANDO TERRACE, 7TH SECTION, PLAT BOOK "O", PAGE 106,
AND A PORTION OF ORLANDO TERRACE, 8TH SECTION, PLAT BOOK "Q", PAGE 57,
LOCATED IN SECTION 35, TOWNSHIP 22 SOUTH, RANGE 30 EAST
CITY OF ORLANDO, ORANGE COUNTY, FLORIDA.

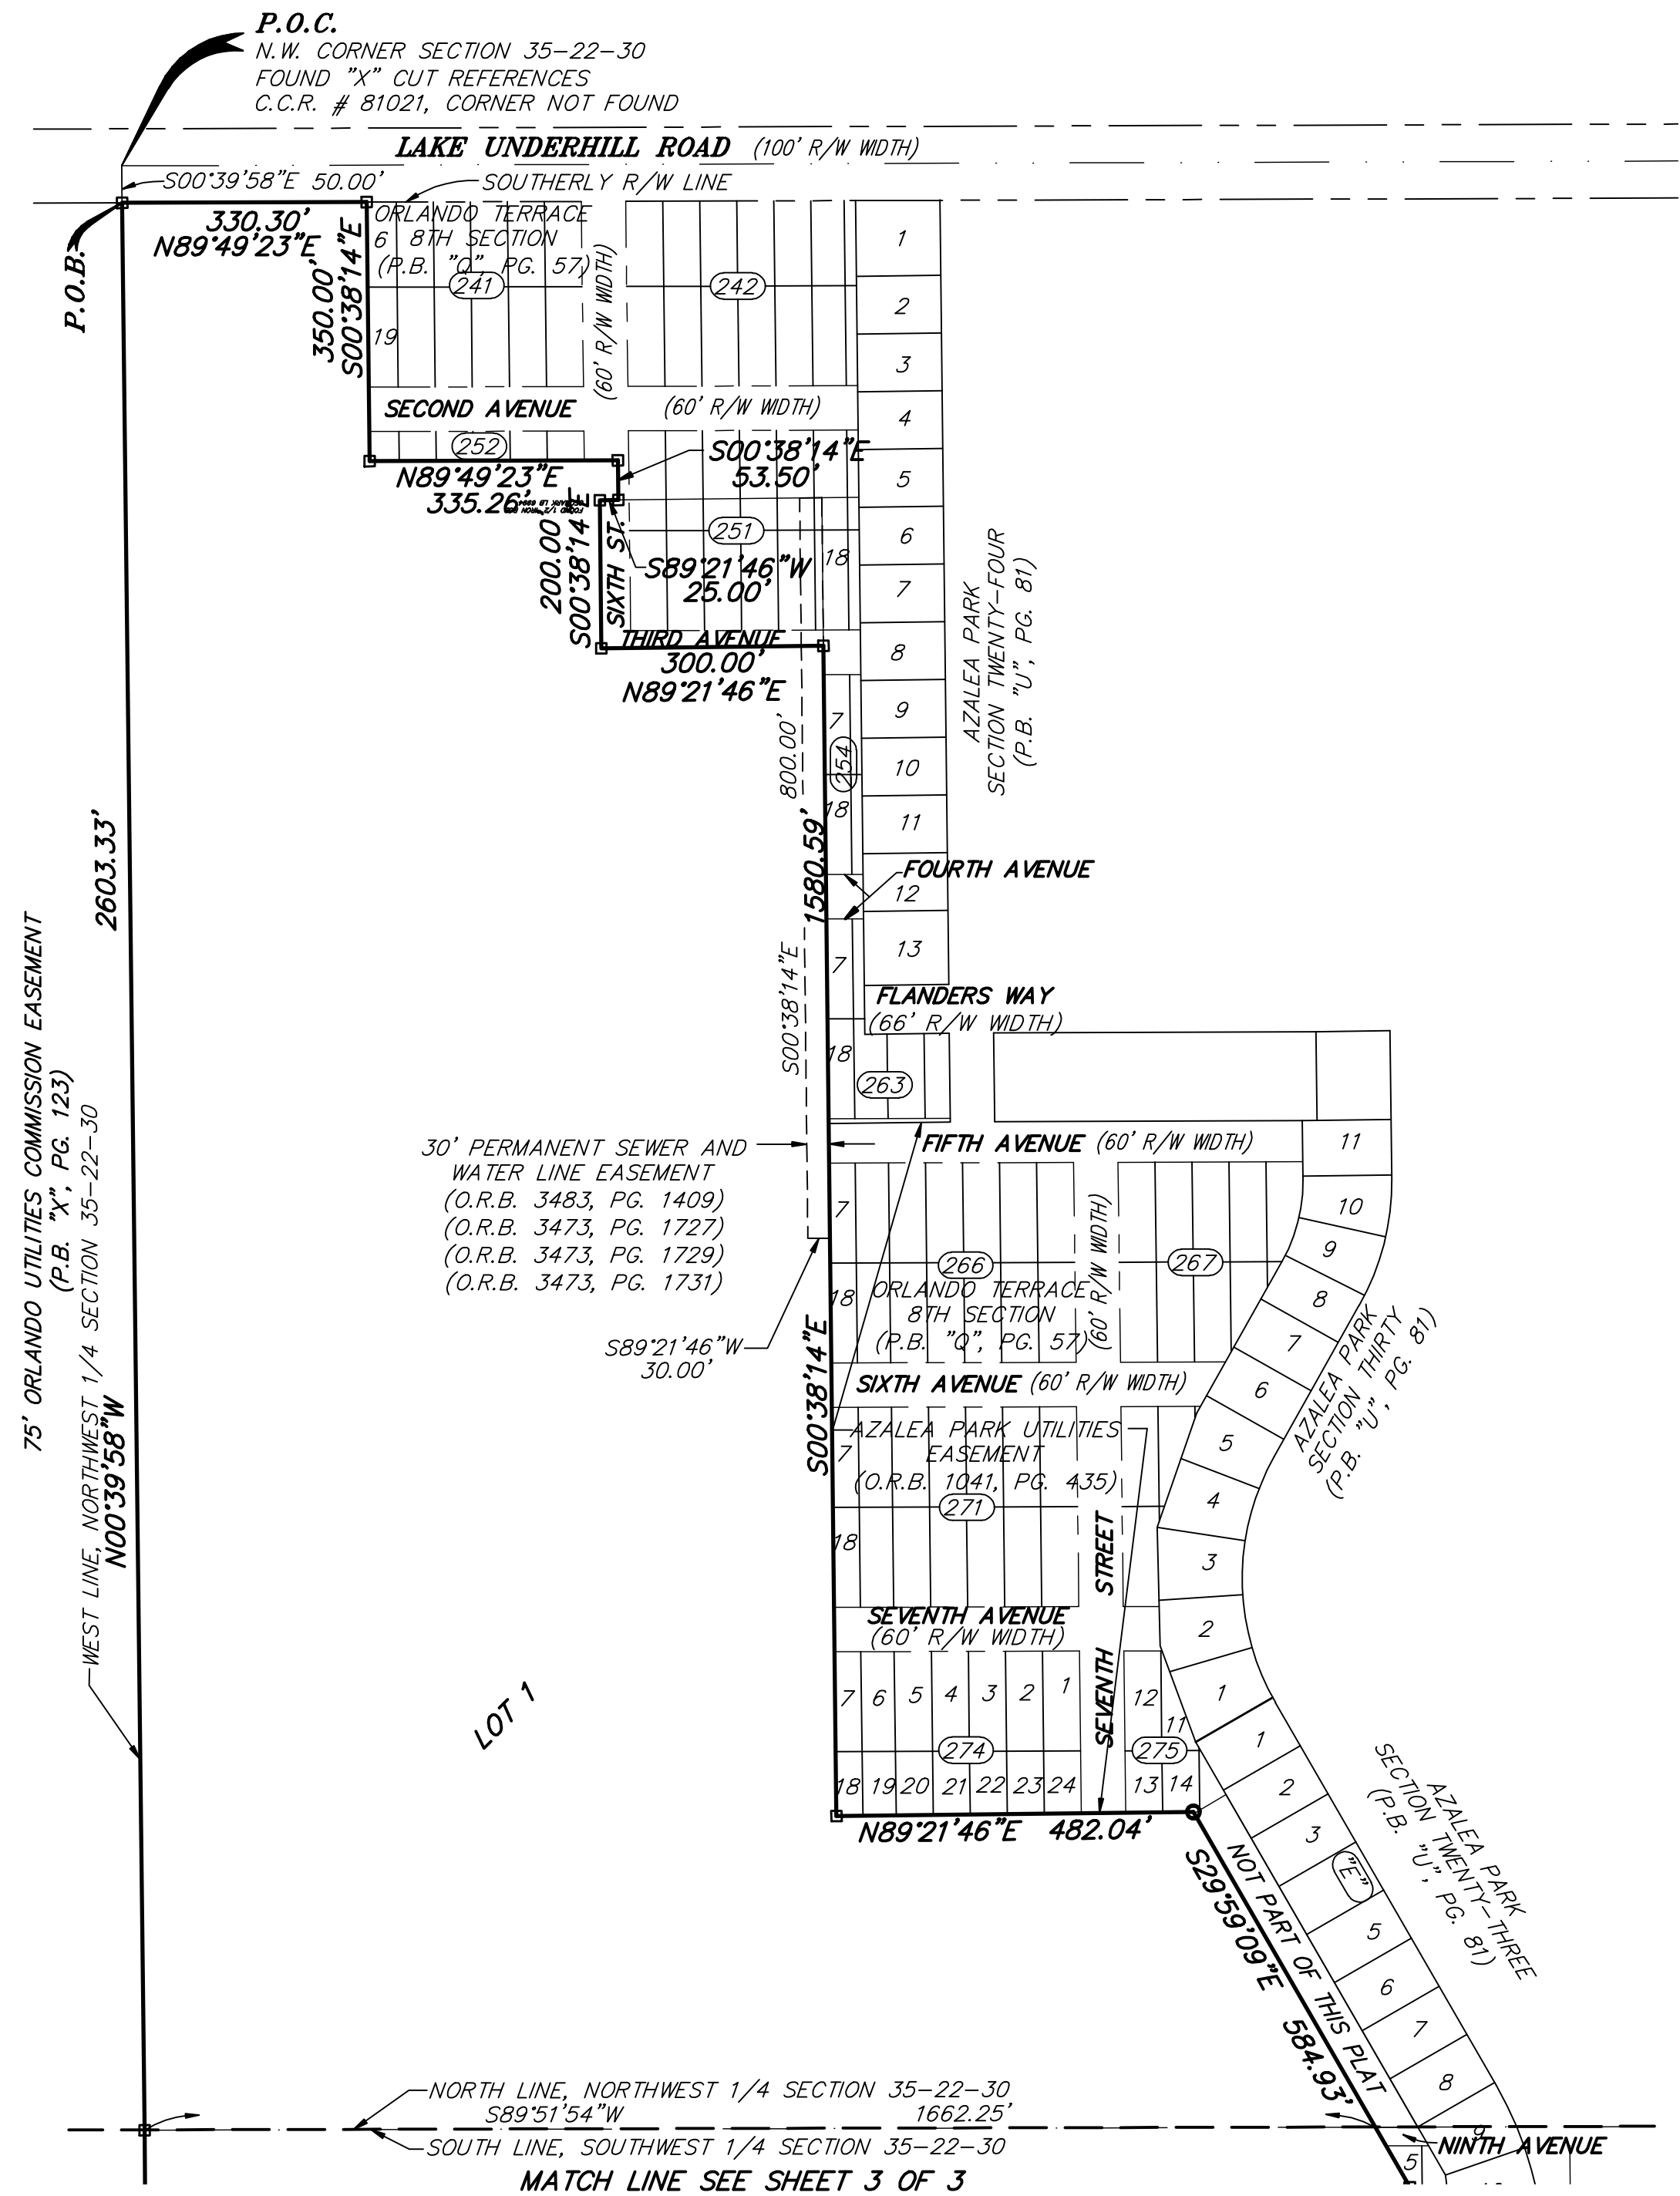

- LEGEND
- P.O.C.....POINT OF COMMENCEMENT
 - P.O.B.....POINT OF BEGINNING
 - O.R.B.....OFFICIAL RECORDS BOOK
 - P.B.....PLAT BOOK
 - PG(S).....PAGE(S)
 - R/W.....RIGHT-OF-WAY
 - ID.....IDENTIFICATION
 - R.....RADIUS
 - Δ.....CENTRAL ANGLE
 - L.....ARC LENGTH
 - C.....CHORD LENGTH
 - CB.....CHORD BEARING
 - (267).....INDICATES BLOCK NUMBER/LETTER
 - C.C.R.....CERTIFIED CORNER RECORDS
 - R.L.S.....REGISTERED LAND SURVEYOR
 - P.L.S.....PROFESSIONAL LAND SURVEYOR
 - J.W.G.....JONES WOOD AND GENTRY
 - ▣DENOTES A SET 4" X 4" CONCRETE MONUMENT
P.R.M. L.S. # 7808, UNLESS OTHERWISE NOTED.
 -DENOTES A SET 1" IRON PIPE WITH CAP STAMPED
P.R.M. L.S. # 7808, UNLESS OTHERWISE NOTED.

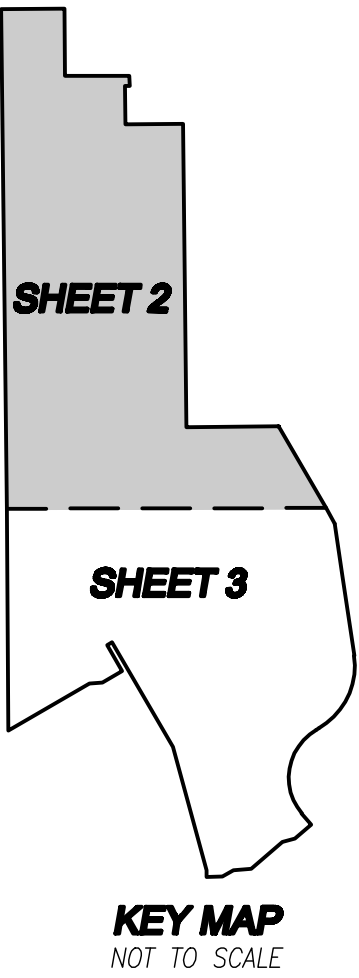

NOTICE:
"THIS PLAT, AS RECORDED IN ITS GRAPHIC FORM, IS THE OFFICIAL DEPICTION OF THE SUBDIVIDED LANDS DESCRIBED HEREIN AND WILL IN NO CIRCUMSTANCES BE SUPPLANTED IN AUTHORITY BY ANY OTHER GRAPHIC OR DIGITAL FORM OF THE PLAT. THERE MAY BE ADDITIONAL RESTRICTIONS THAT ARE NOT RECORDED ON THIS PLAT THAT MAY BE FOUND IN THE PUBLIC RECORDS OF THIS COUNTY."