




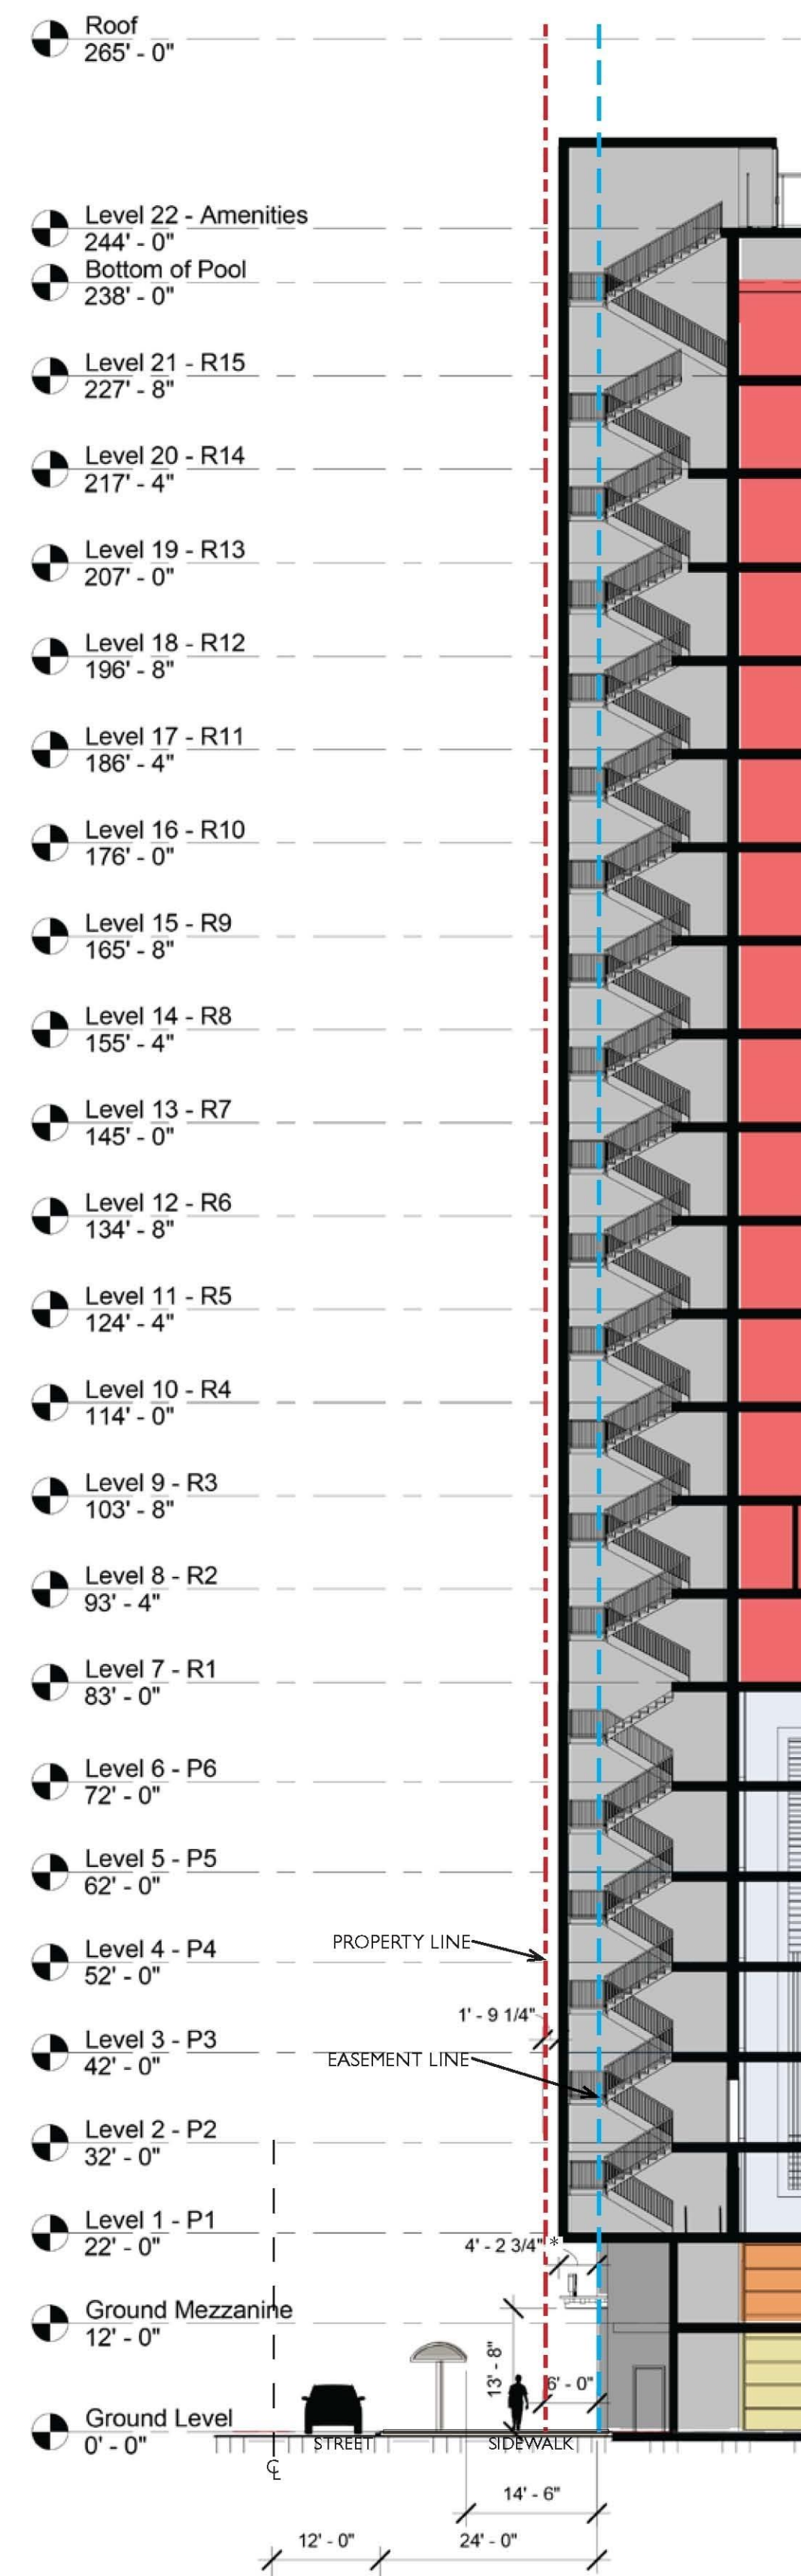


SECTION A - CHURCH STREET

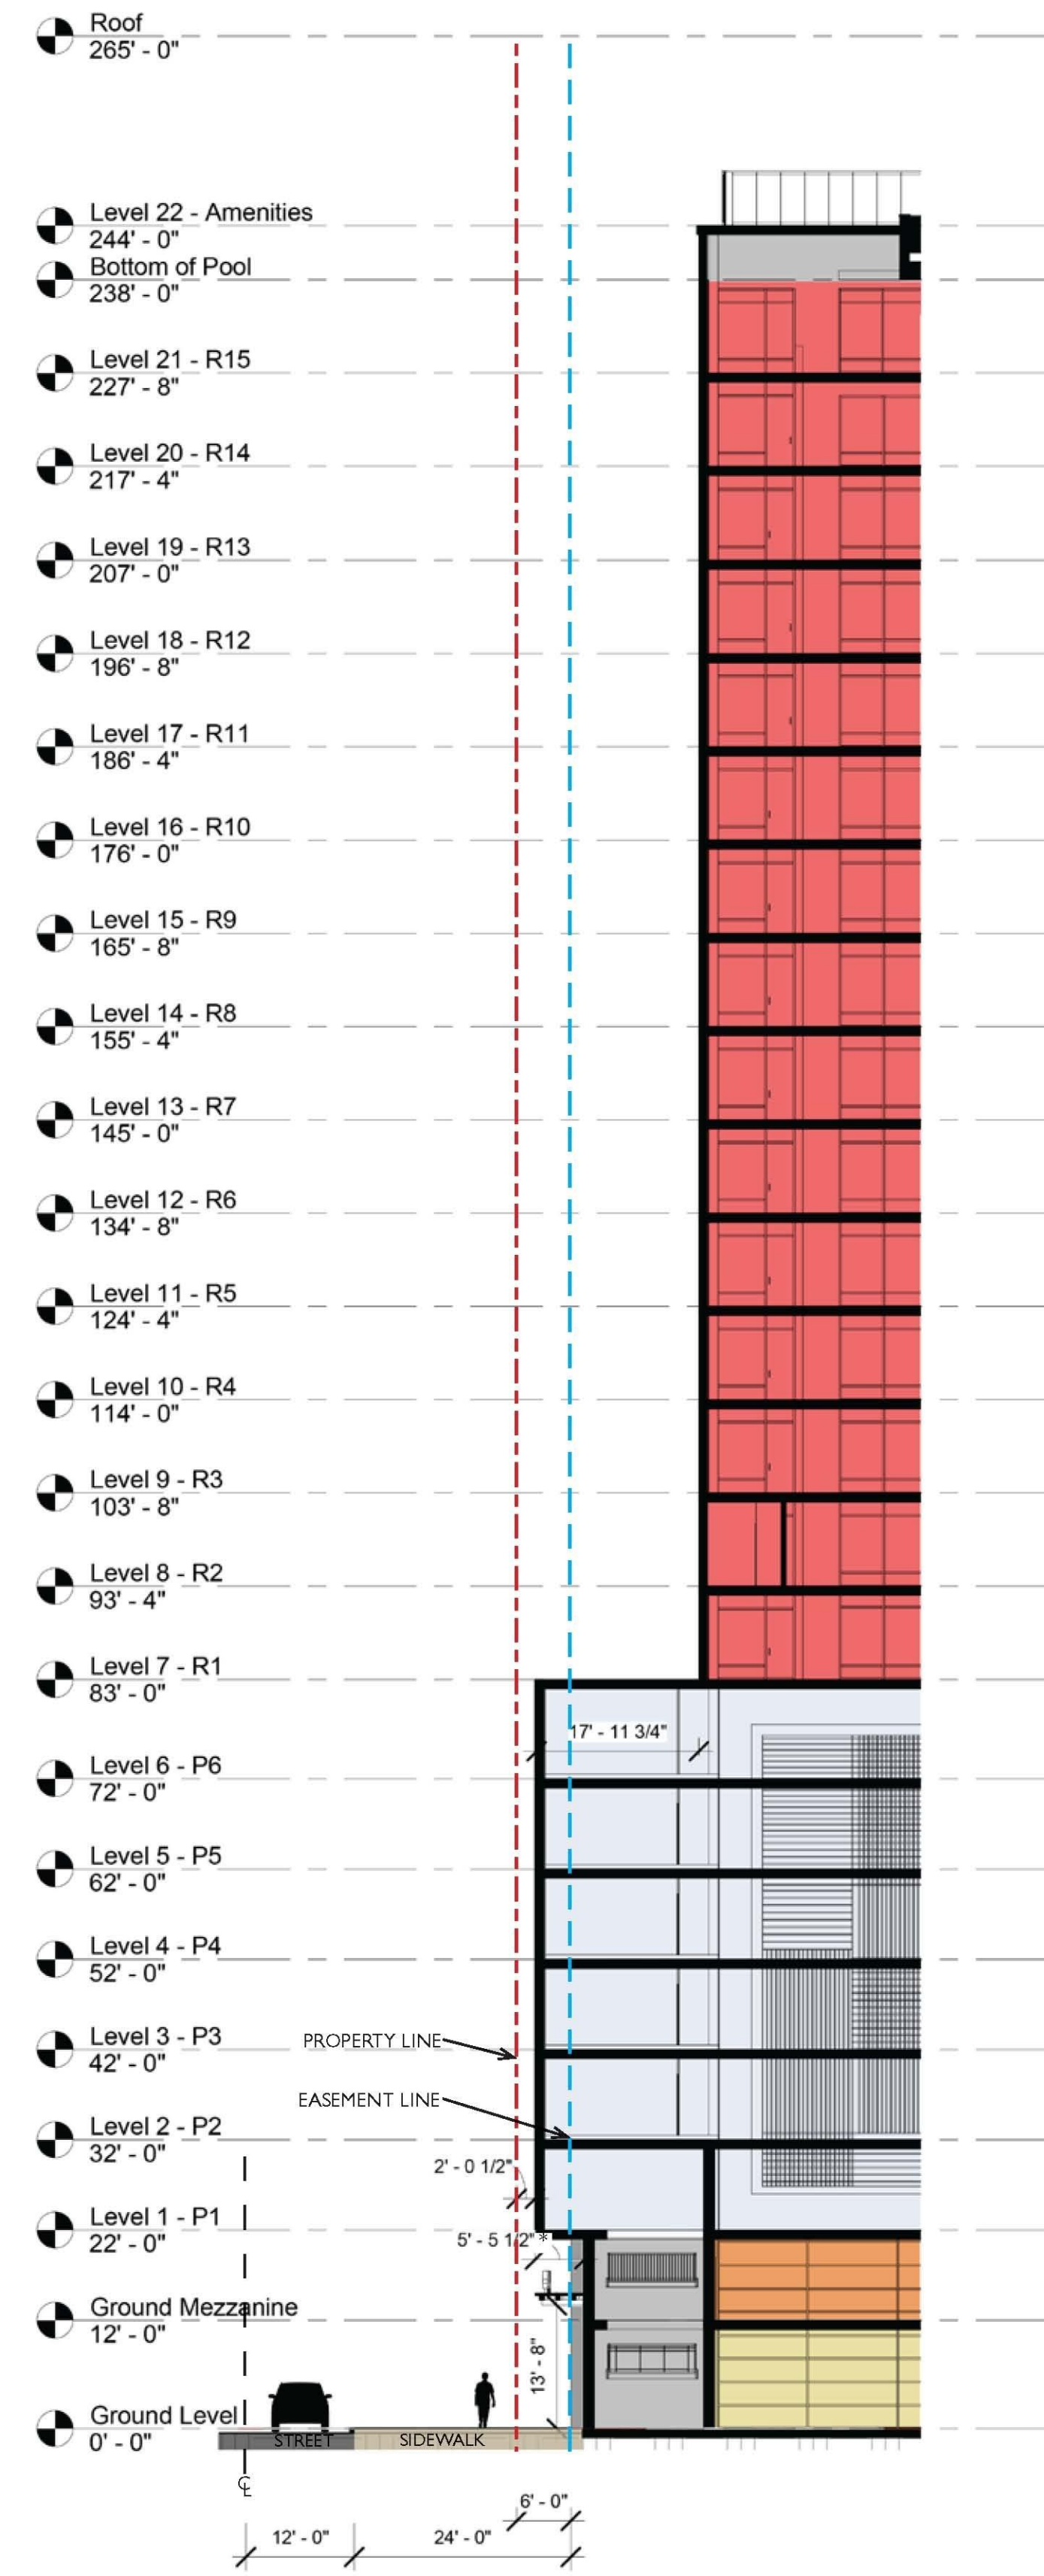

SECTION B - CHURCH STREET

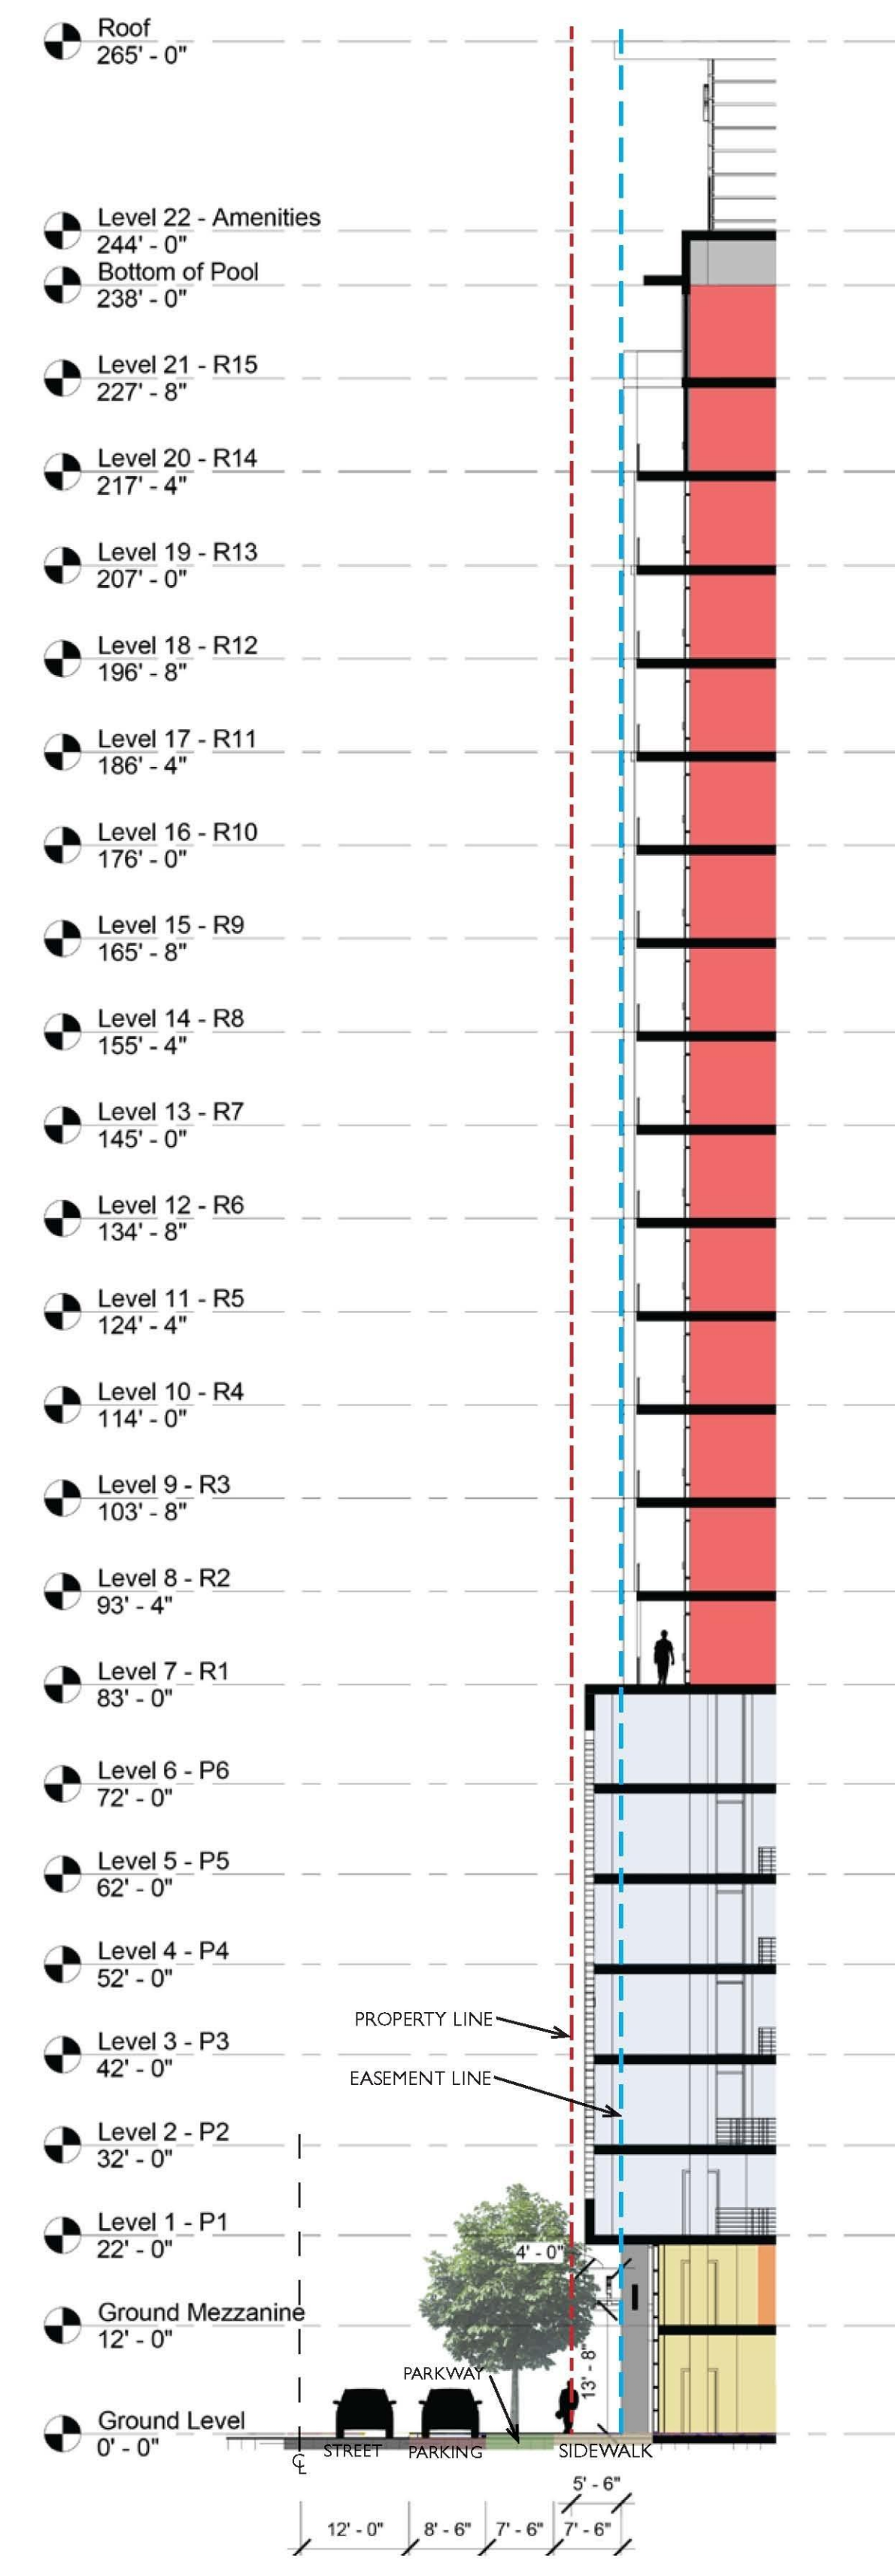

SECTION C - LAKE AVENUE

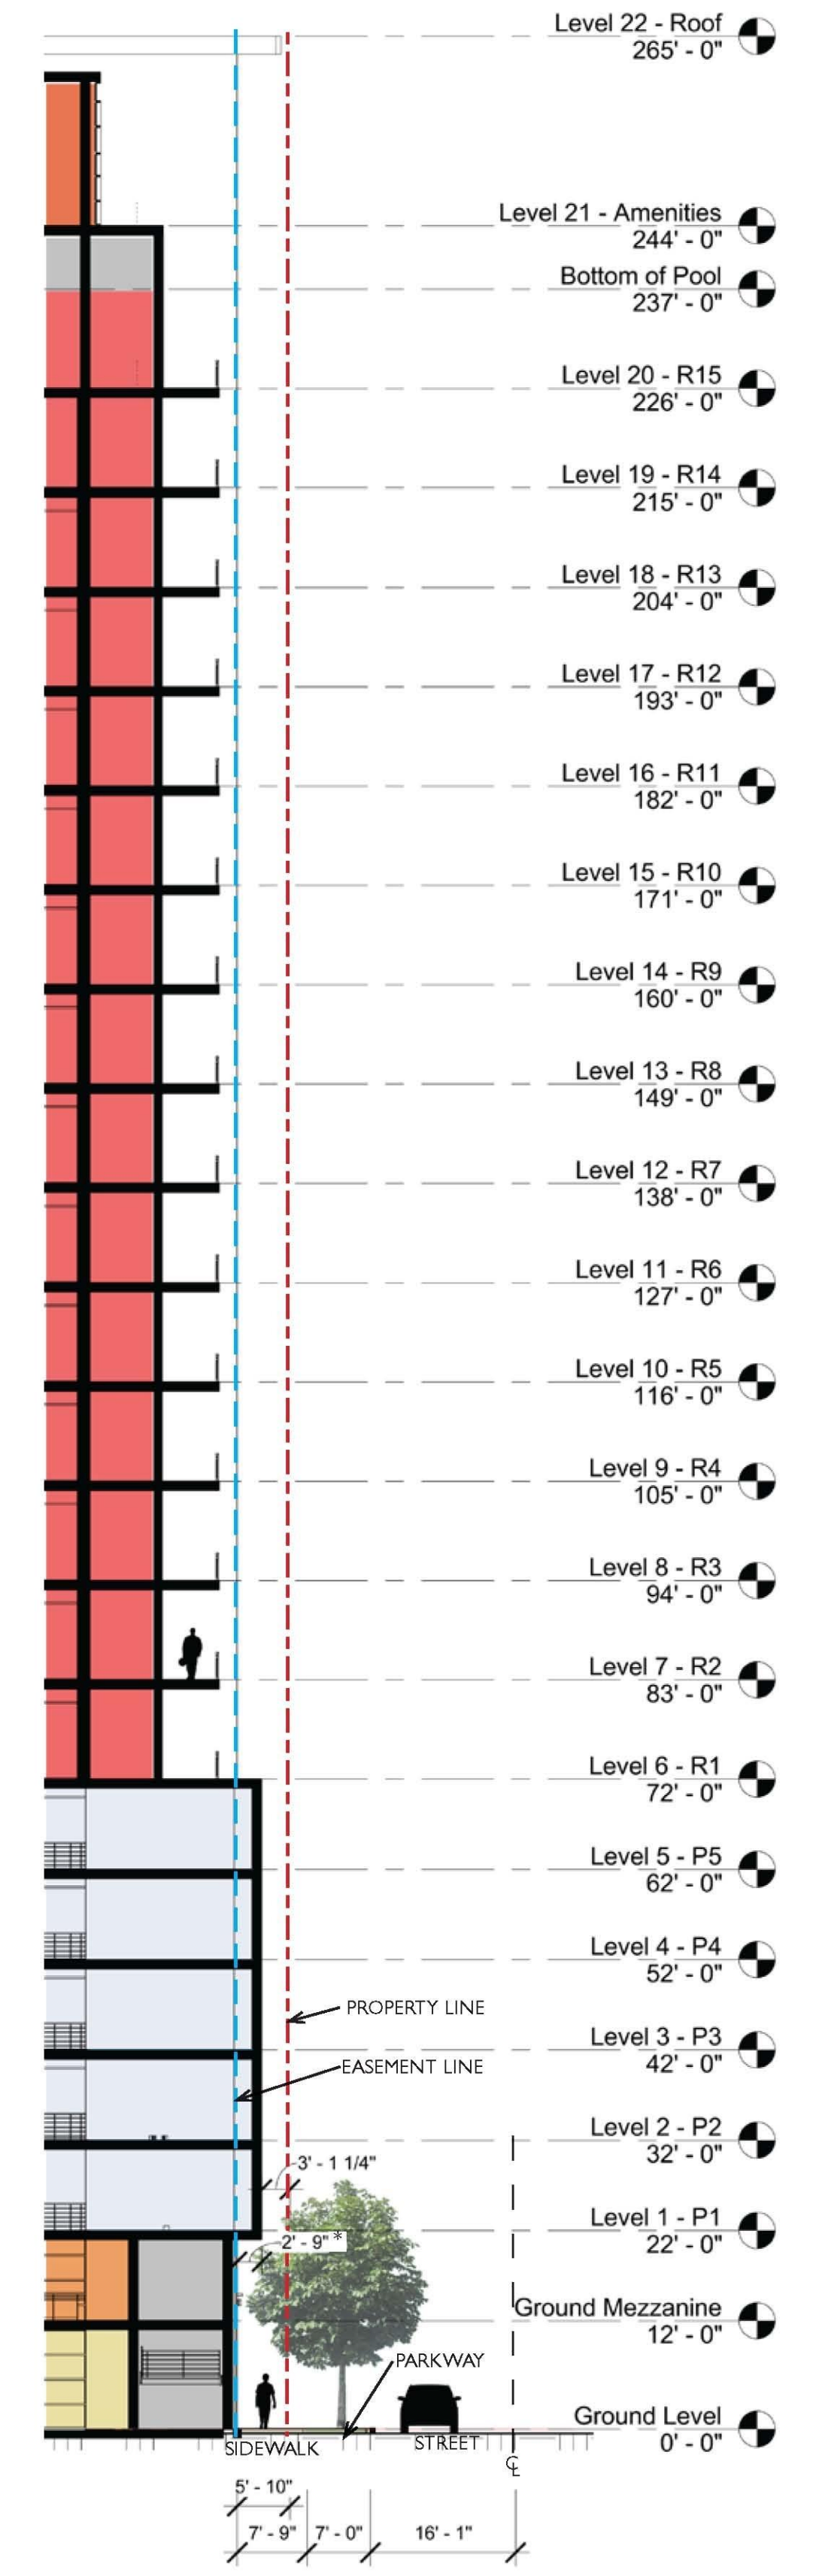

SECTION D - EAST PINE STREET

*Note: Dimension Varies, Property line is not perpendicular to building. See plan for more information.