
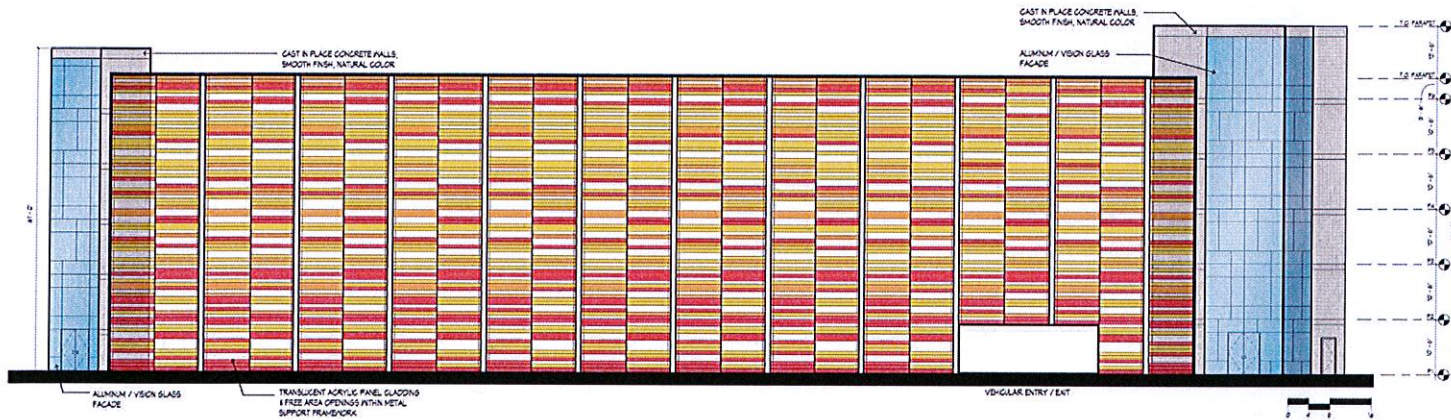


DOWNTOWN ORLANDO
SPORTS ENTERTAINMENT DISTRICT
MASTER PLAN | FEBRUARY 2014


Parking Garage Elevations

SOUTH + WEST FACES

Key Map

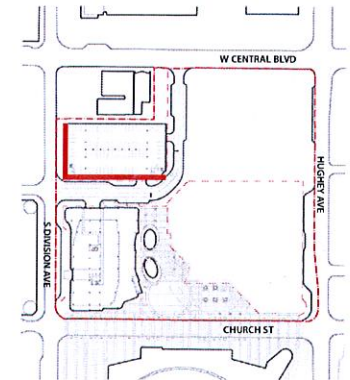

2A SOUTH (PINE STREET)
1" = 14'

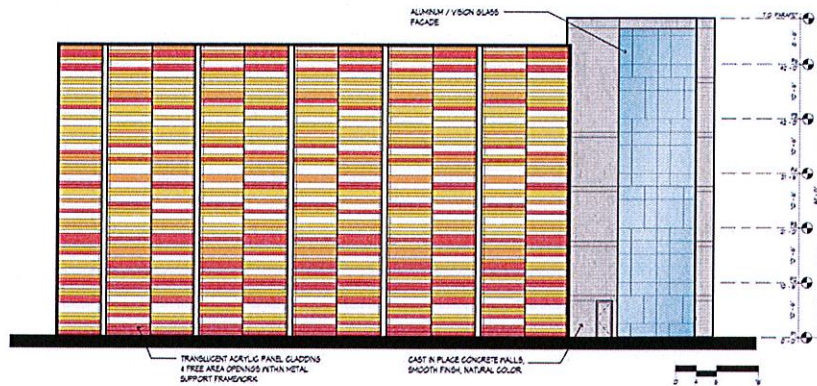

6D WEST (DIVISION AVE)
1" = 14'



Exhibit 3.4a

For illustrative / planning purposes only. Alterations may be approved by the City as part of final development plans, provided such alterations conform to the applicable provisions of the City's Growth Management Plan and Land Development Code.

DOWNTOWN ORLANDO
SPORTS ENTERTAINMENT DISTRICT
MASTER PLAN | FEBRUARY 2014

Parking Garage Elevations

NORTH + EAST FACES

Key Map

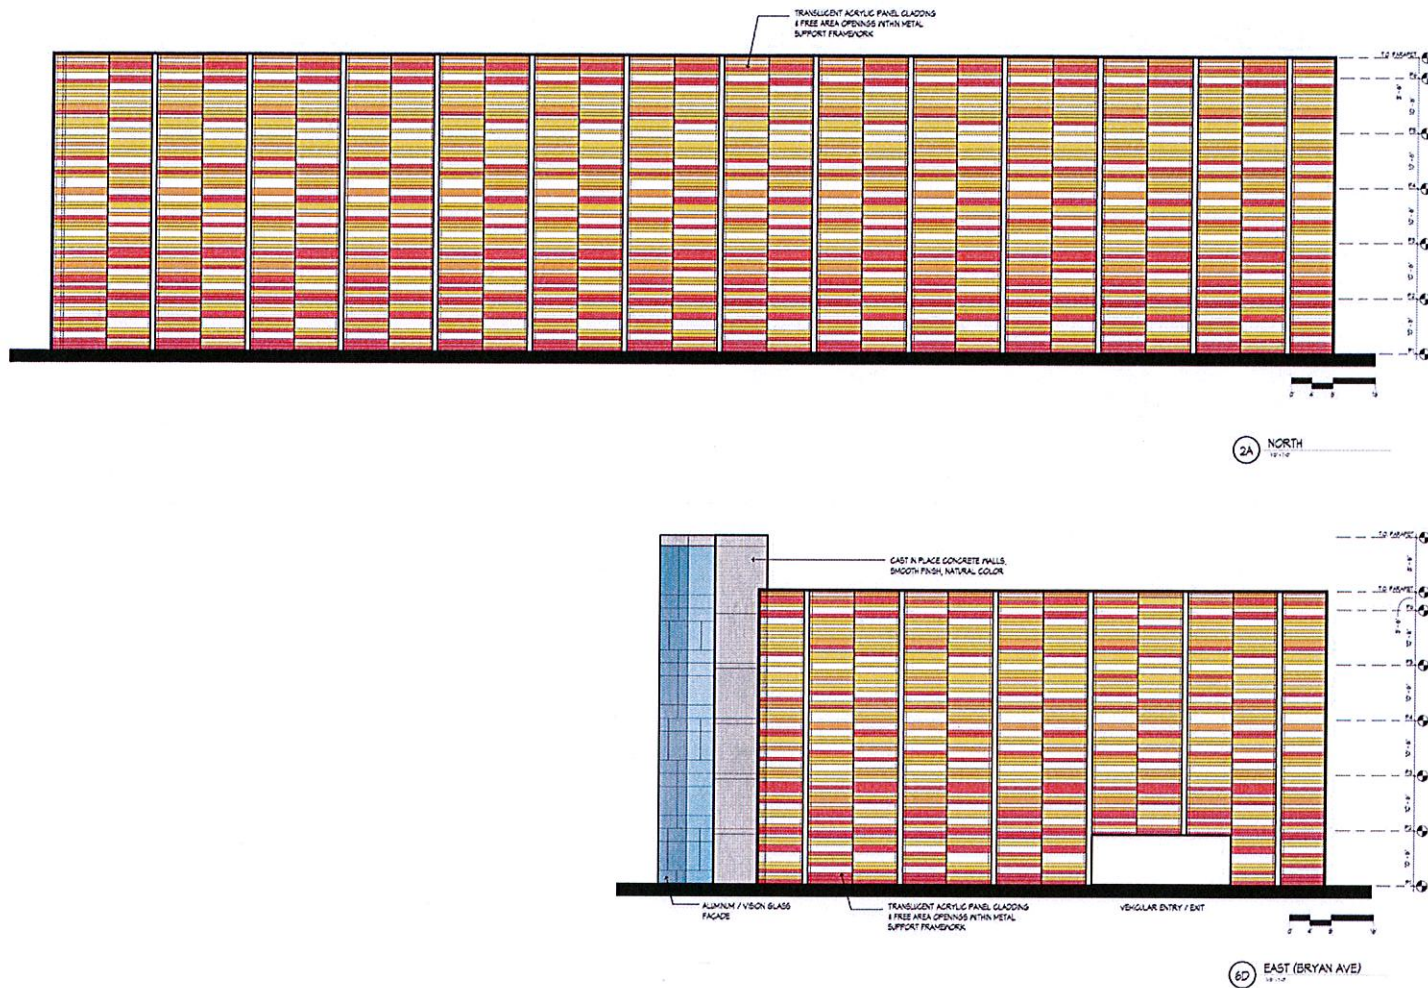


Exhibit 3.4b

For illustrative / planning purposes only. Alterations may be approved by the City as part of final development plans, provided such alterations conform to the applicable provisions of the City's Growth Management Plan and Land Development Code.