


HAYS CORNER

LOCATED IN SECTION 13, TOWNSHIP 22 SOUTH, RANGE 29 EAST, SECTION 18, TOWNSHIP 22 SOUTH, RANGE 30 EAST, AND REPLATING A PORTION OF LOT 21, ROSE ISLE SECTION SEVEN, PER PLAT BOOK "U", PAGE 16, AND A PORTION OF LOT 1, ROSE ISLE SECTION THREE, PER PLAT BOOK "U", PAGE 43, CITY OF ORLANDO, ORANGE COUNTY, FLORIDA

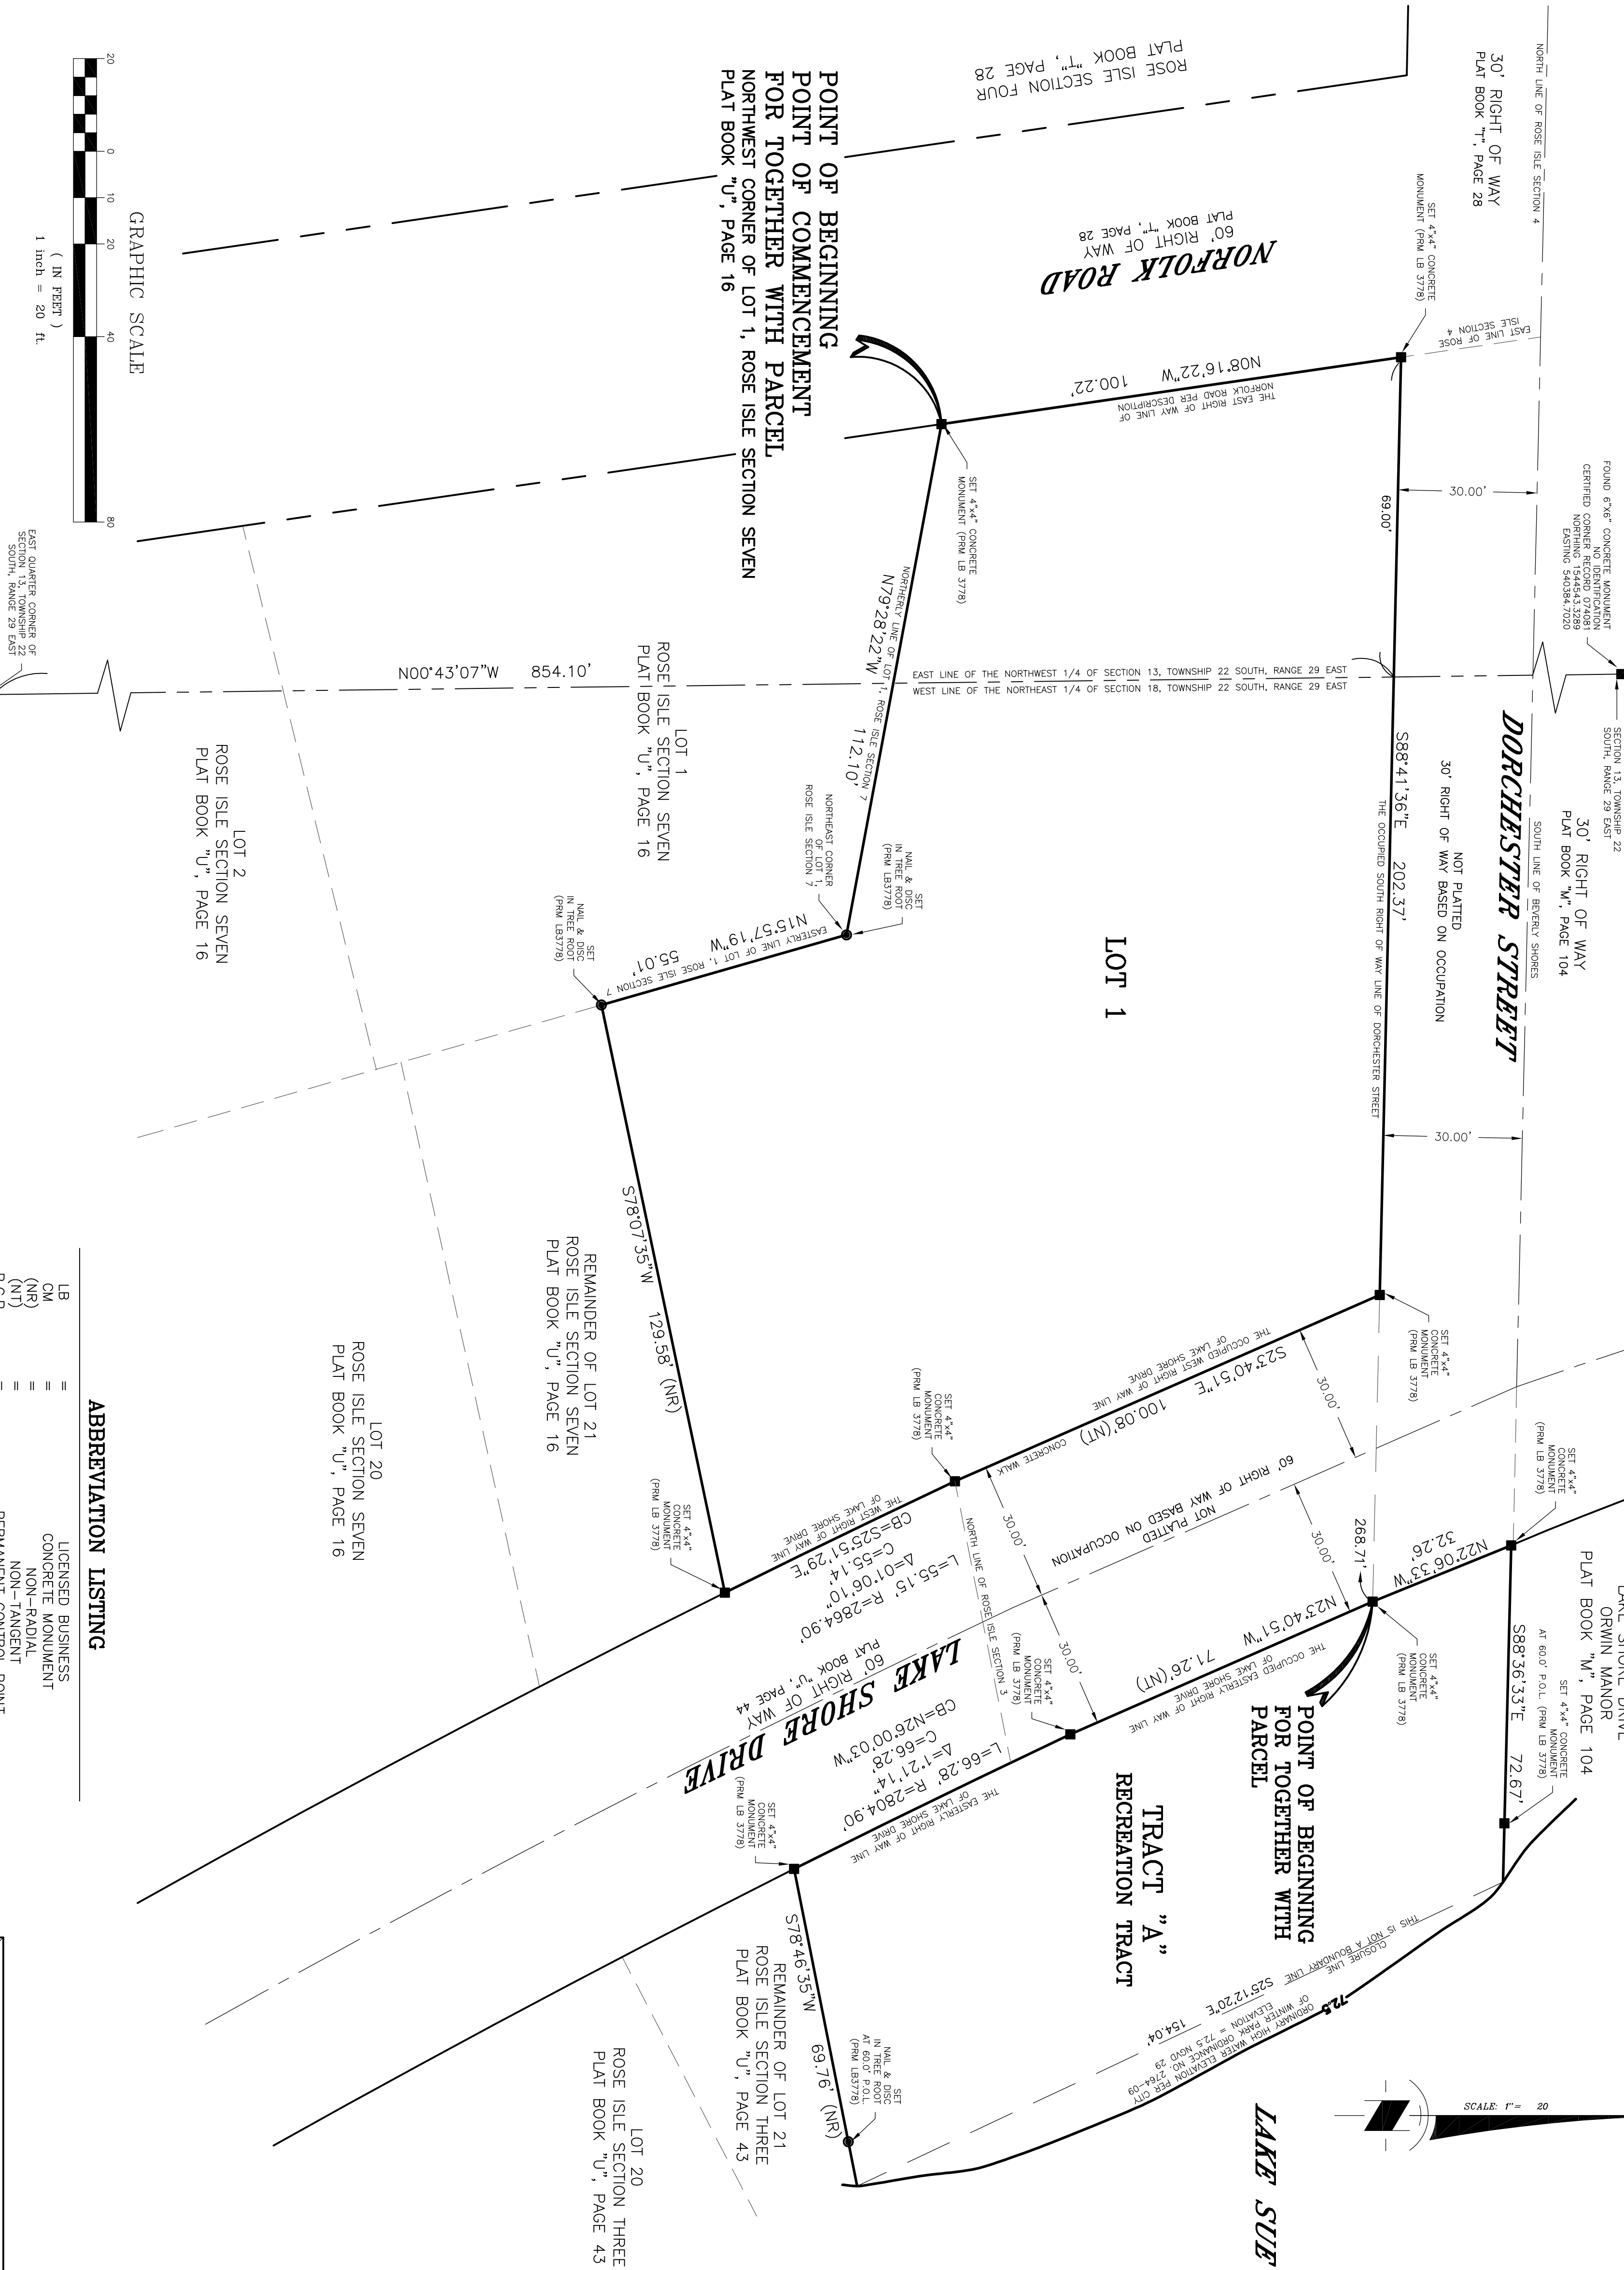

ABBREVIATION LISTING

LB	=	LICENSED BUSINESS
CM	=	CONCRETE MONUMENT
(NR)	=	NON-RADIAL
(NT)	=	NON-TANGENT
P.C.P.	=	PERMANENT CONTROL POINT
P.R.M.	=	PERMANENT REFERENCE MONUMENT
P.O.L.	=	POINT ON LINE
CCR	=	CERTIFIED CORNER RECORD
N	=	NORTH
S	=	SOUTH
E	=	EAST
W	=	WEST
P.S.M.	=	PROFESSIONAL SURVEYOR AND MAPPER
SECTION 16-23-29	=	SECTION 16, TOWNSHIP 23 SOUTH, RANGE 29 EAST

NOTICE

THIS PLAT, AS RECORDED IN ITS GRAPHIC FORM, IS THE OFFICIAL DEPICTION OF THE SUBDIVIDED LANDS DESCRIBED HEREIN AND WILL IN NO CIRCUMSTANCES BE SUPPLANTED IN AUTHORITY BY ANY OTHER GRAPHIC OR DIGITAL FORM OF THE PLAT. THERE MAY BE ADDITIONAL RESTRICTIONS THAT ARE NOT RECORDED ON THIS PLAT THAT MAY BE FOUND IN THE PUBLIC RECORDS OF THIS COUNTY.

Tinklepaugh
SURVEYING SERVICES
850 Courtland Street, Suite 2-A • Orlando, Florida 32804
Telephone No. (407) 262-0957 LICENSED BUSINESS No. 37778