


NO PETRO LYNX LANE

SHEET 2 OF 2



A REPLAT OF LOTS 55 AND 62 AND A PORTION OF LOT 63  
AND A VACATED UNNAMED ROAD, WEISSINGER'S FAIRVILLA SUBDIVISION  
ACCORDING TO THE PLAT THEREOF AS RECORDED IN PLAT BOOK "H", PAGE 93,  
OF THE PUBLIC RECORDS OF ORANGE COUNTY, FLORIDA  
SECTION 16, TOWNSHIP 22 SOUTH, RANGE 29 EAST  
CITY OF ORLANDO, ORANGE COUNTY, FLORIDA

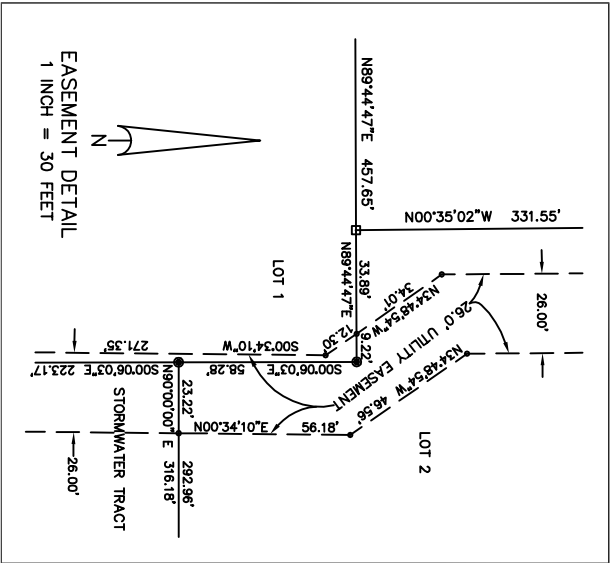

| LINE | DIRECTION   | DISTANCE |
|------|-------------|----------|
| L1   | N89°45'50"E | 30.00'   |
| L2   | N89°45'50"E | 30.00'   |
| L3   | S00°14'10"E | 46.10'   |
| L4   | S05°38'52"E | 30.77'   |
| L5   | N00°06'03"W | 58.28'   |
| L6   | N89°44'47"E | 43.11'   |
| L7   | N34°48'54"W | 46.31'   |
| L8   | N34°48'54"W | 46.56'   |
| L9   | N89°45'50"E | 15.53'   |
| L10  | N00°14'10"W | 15.00'   |
| L11  | S89°14'22"W | 5.39'    |
| L12  | S89°14'22"W | 20.61'   |

| CURVE | RADIUS | LENGTH  | CHORD  | BEARING     | DELTA      |
|-------|--------|---------|--------|-------------|------------|
| C1    | 55.00' | 282.11' | 60.00' | N89°45'50"E | 283°53'15" |
| C2    | 55.00' | 21.61'  | 21.47' | S45°27'04"W | 22°30'47"  |
| C3    | 55.00' | 27.96'  | 27.65' | S19°38'17"W | 28°06'46"  |
| C4    | 55.00' | 232.55' | 94.16' | N63°57'03"E | 242°15'41" |

STATE ROAD NO. 423 - JOHN YOUNG PARKWAY  
WIDTH OF RIGHT OF WAY VARIES AS PER F.D.O.T. RIGHT OF  
WAY MAPS FOR SECTION 75190-2503 AND SECTION 75250-2508

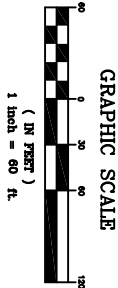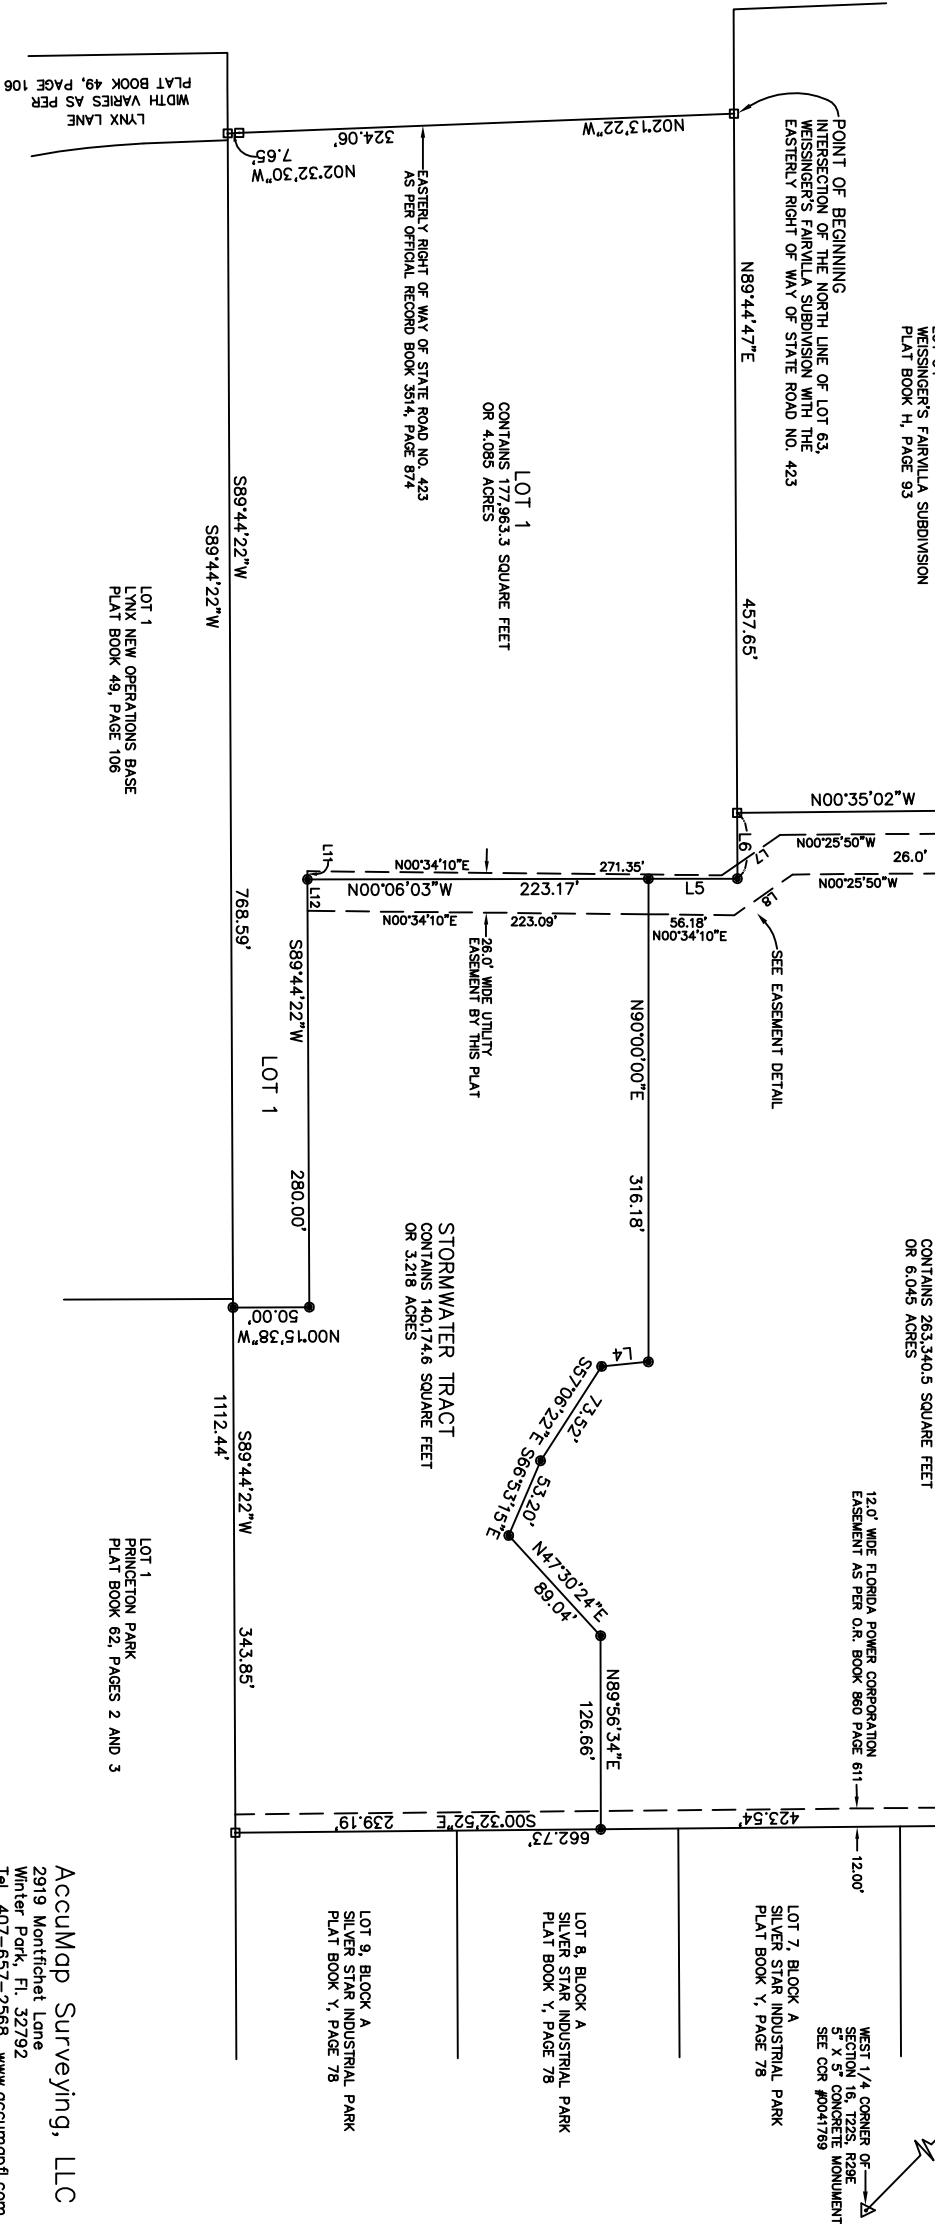

AccuMap Surveying, LLC  
2919 Montichel Lane  
Winter Park, FL 32792  
Tel. 407-657-2568 www.accumapfl.com  
Certificate of Authorization: LB 7541