



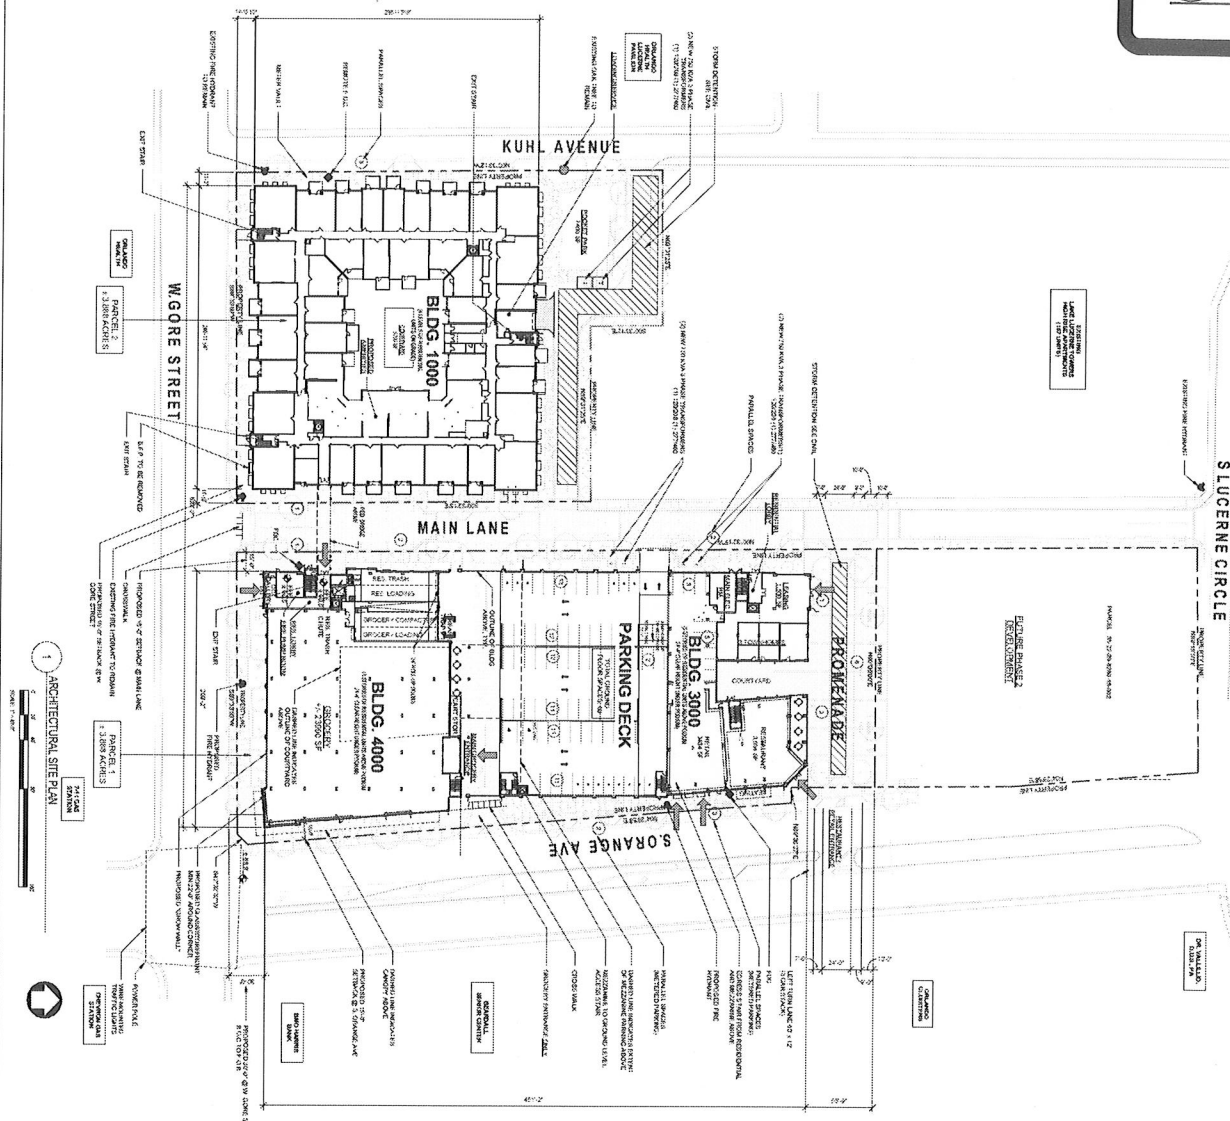



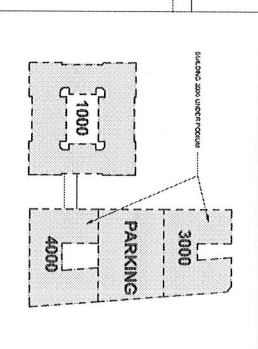

THE PRESTON PARTNERSHIP, LLC.

CRESCENT
COMMUNITIES

271 W. TRADE ST
CHARLOTTE, NC 28202

SP-01

DATE: 06/15/2016
DRAWN BY: M. BUCH
CHECKED BY: A. B. BUCH
SCALE: AS SHOWN

PROJECT: CRESCENT LUCERNE
OWNER: CRESCENT COMMUNITIES

EXHIBIT

tabbies

C-2 & 2


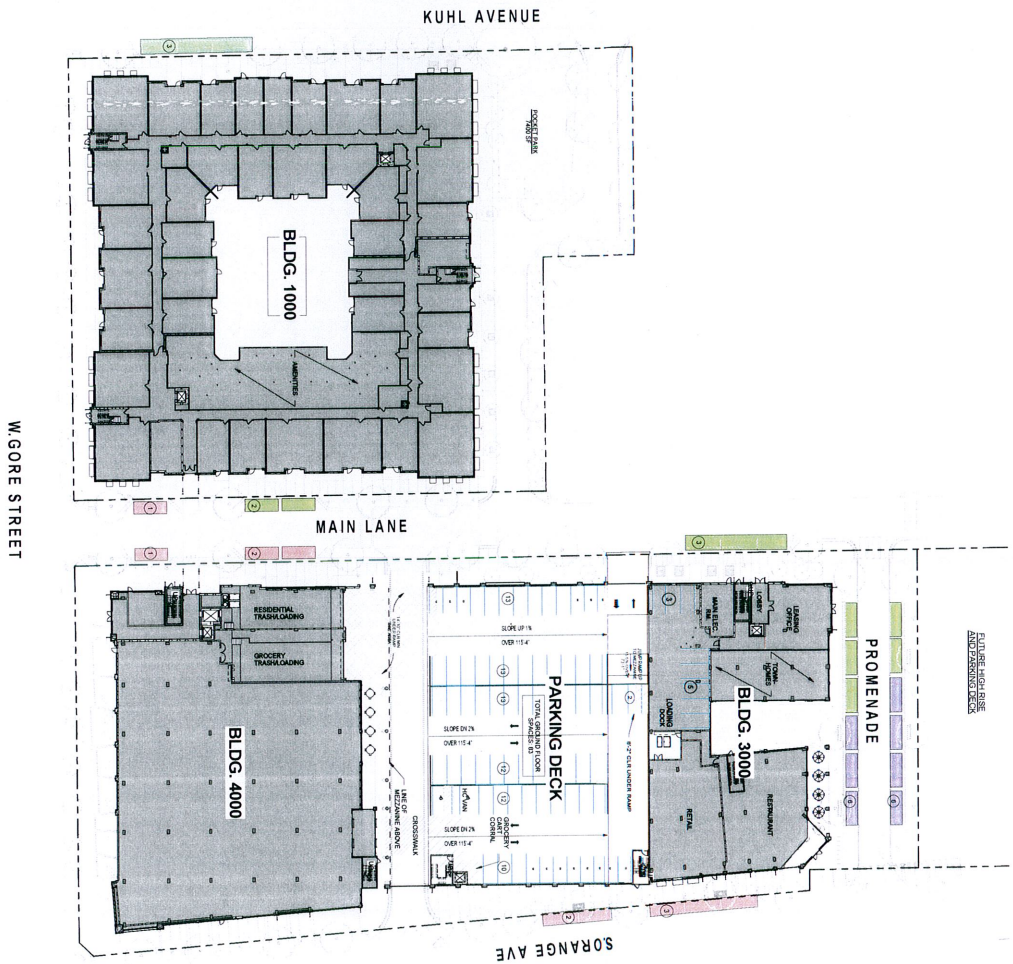


Exhibit C
1 of 2




PROJECT:
CRESCENT LUCERNE
Dwight Fields

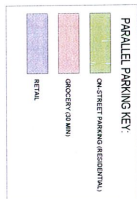

227 W. TRADE ST.
CHARLOTTE, NC 28202

DESIGN & RESPONSE DATE

DATE: 06/29/2016
JOB NUMBER: 1505053
DRAWN BY: CH
CHECKED BY: AMB
OVERALL SITE PARKING EXHIBIT

EX-5.2

3042 0.00 1/8" = 1' 0" 1/4" = 1' 0" 1/2" = 1' 0"