


MECHTRON

A REPLAT OF PORTIONS OF LOTS 1 THROUGH 20, PORTIONS OF LOTS 62 AND 63 AND ALL OF LOTS 21 THROUGH 23, ALL OF LOTS 54 THROUGH 61 AND ALL OF LOTS 81 THROUGH 85, WASHINGTON SQUARE, ACCORDING TO THE PLAT THEREOF AS RECORDED IN PLAT BOOK O, PAGE 90 OF THE PUBLIC RECORDS OF ORANGE COUNTY, FLORIDA, TOGETHER WITH ALLEYWAYS VACATED PER OFFICIAL RECORDS BOOK, 1425, PAGE 253 OF THE PUBLIC RECORDS OF ORANGE COUNTY, FLORIDA, LOCATED IN SECTION 27, TOWNSHIP 22 SOUTH, RANGE 29 EAST CITY OF ORLANDO, ORANGE COUNTY, FLORIDA.

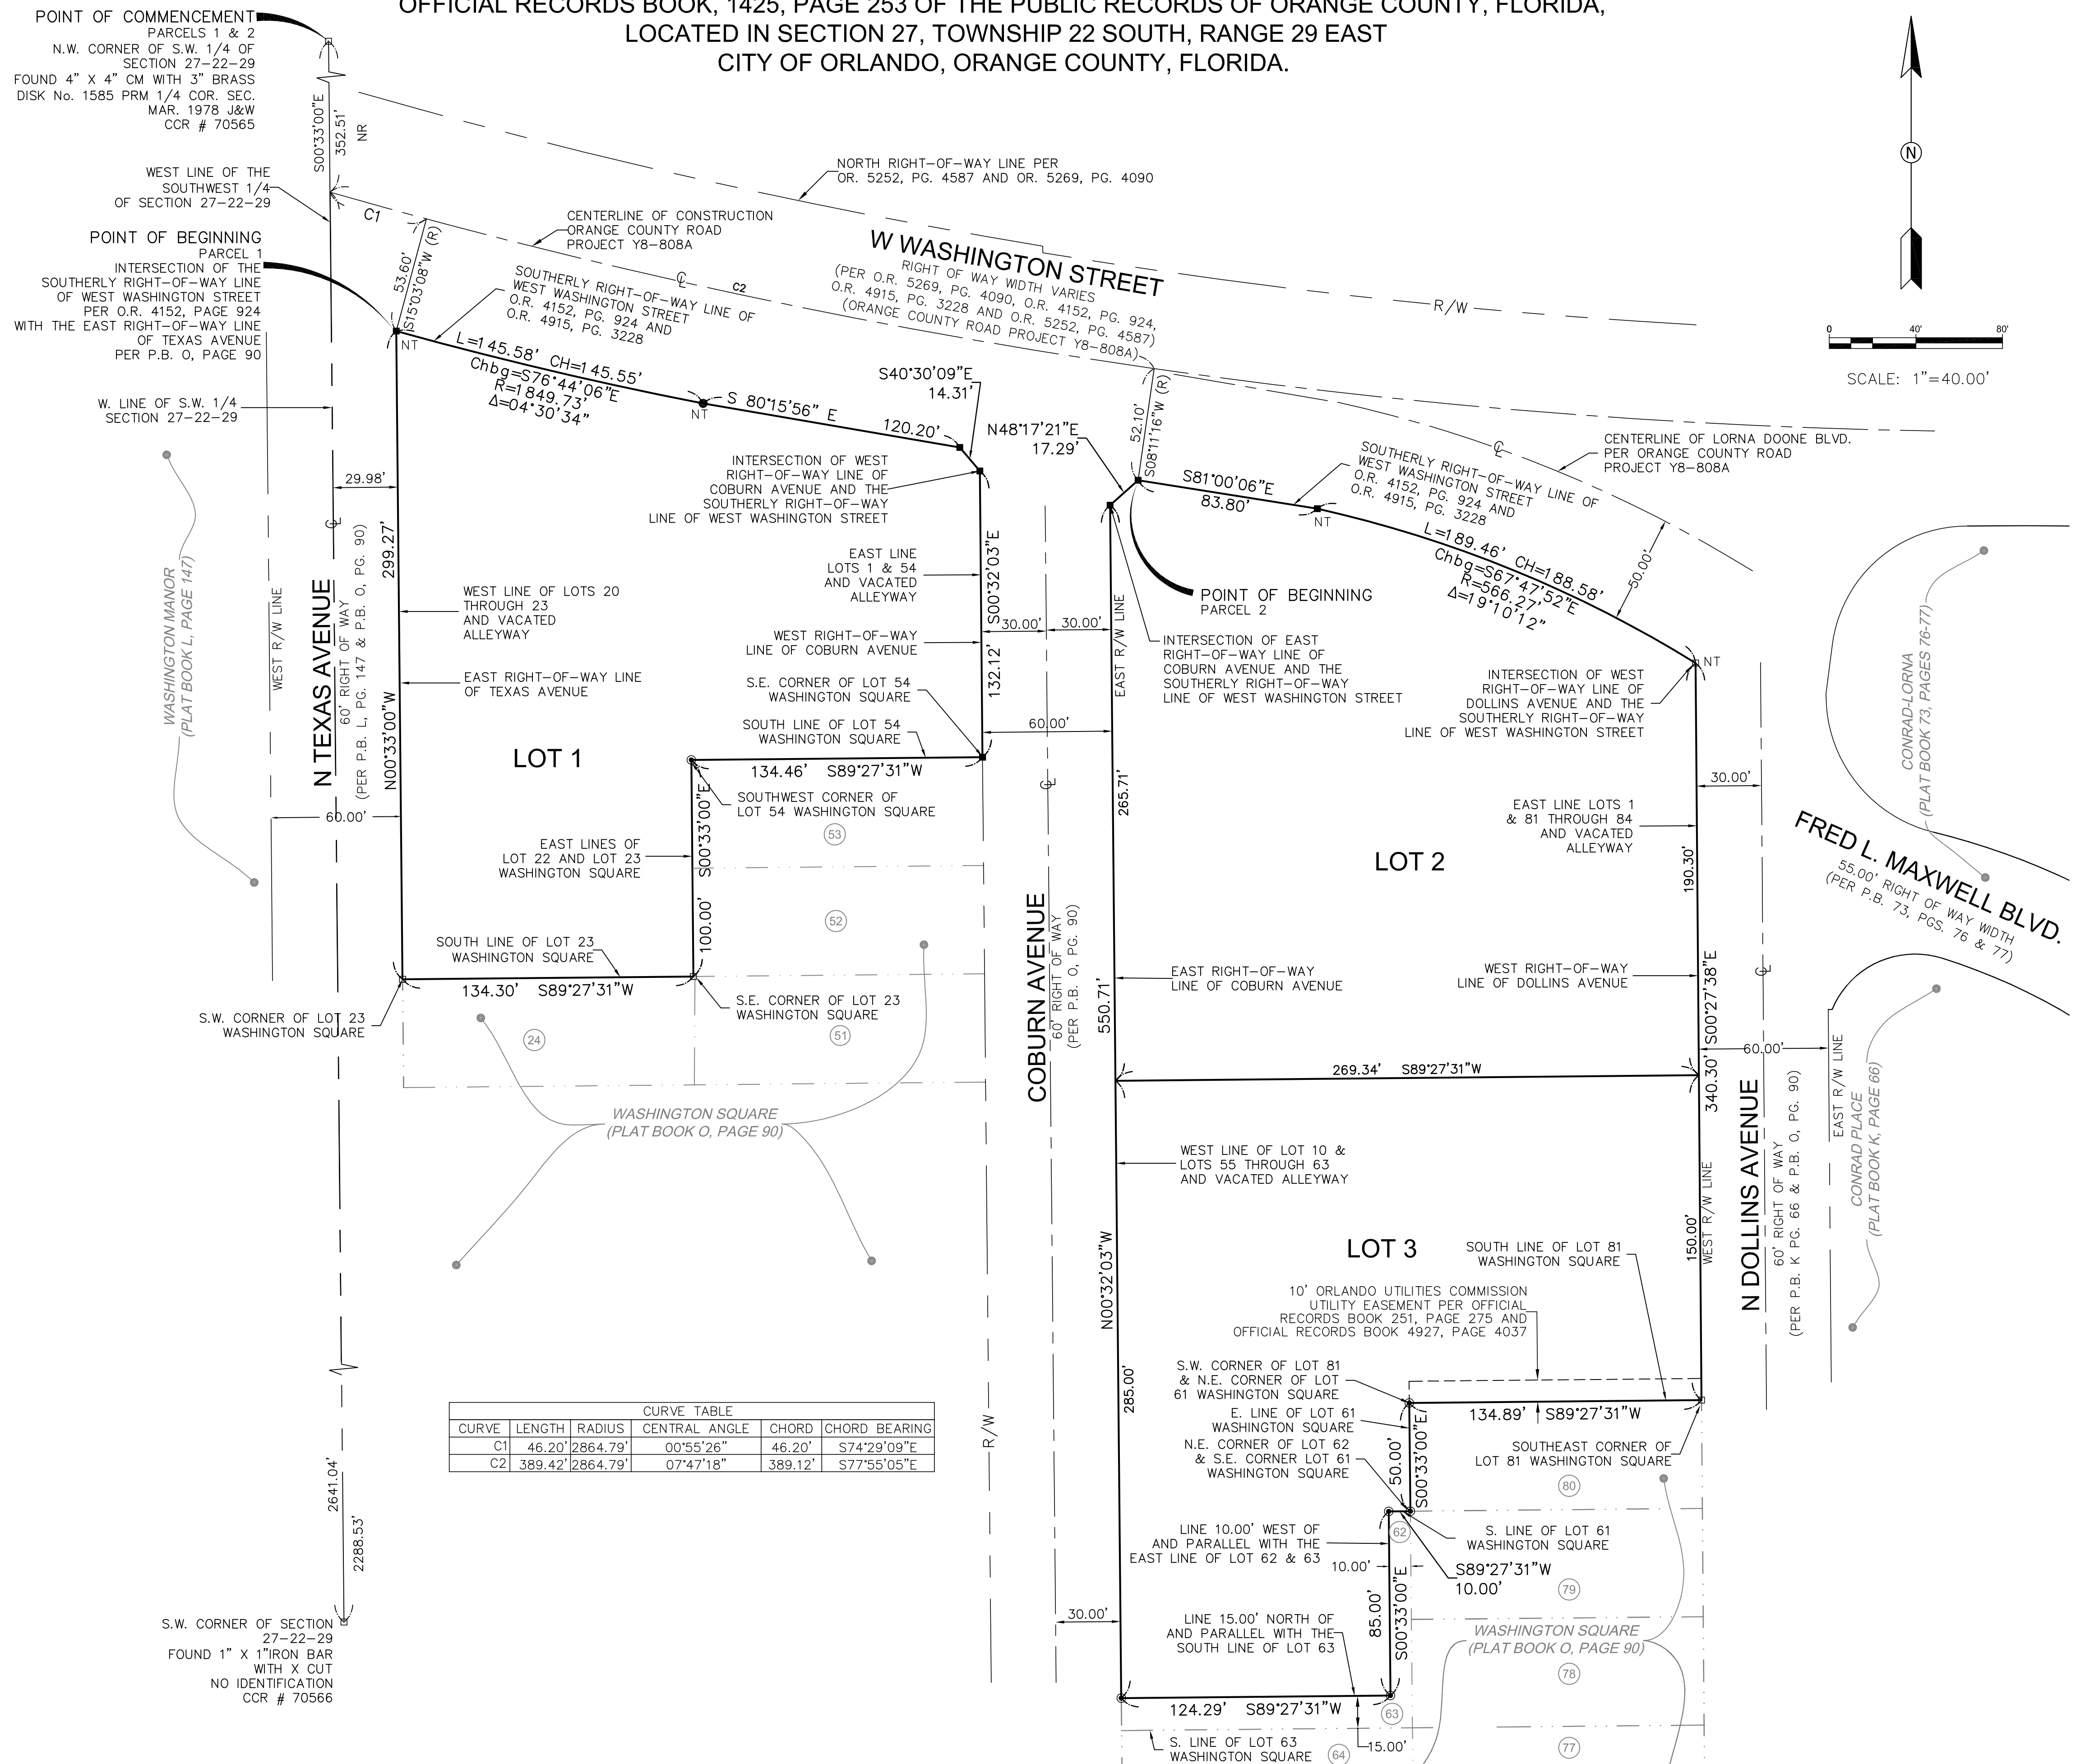

CURVE TABLE					
CURVE	LENGTH	RADIUS	CENTRAL ANGLE	CHORD	CHORD BEARING
C1	46.20'	2864.79'	00°55'26"	46.20'	S74°29'09"E
C2	389.42'	2864.79'	07°47'18"	389.12'	S77°55'05"E



16 EAST PLANT STREET
WINTER GARDEN, FLORIDA 34787
(407) 654-5355